


8/23/99




PROJ. REFERENCE NO.
B-5121 / B-5317


SHEET NO.
X-98

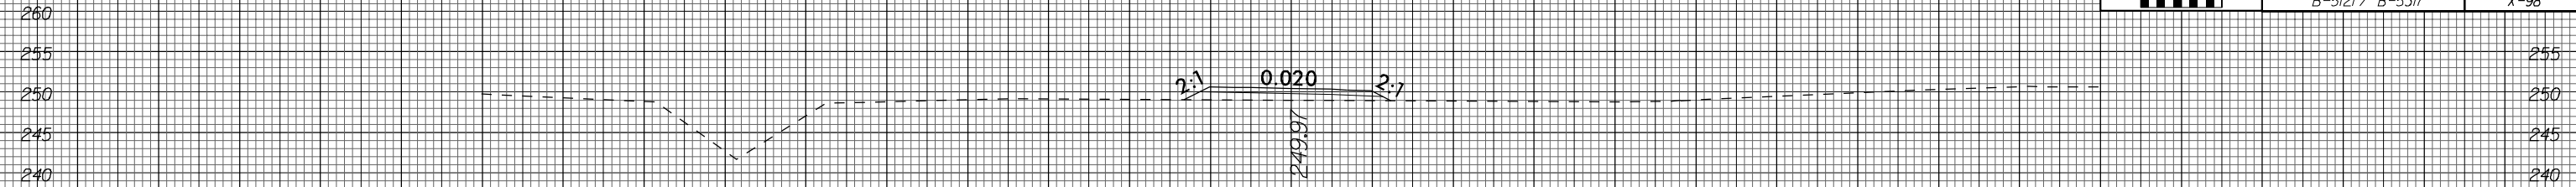


14+25.00

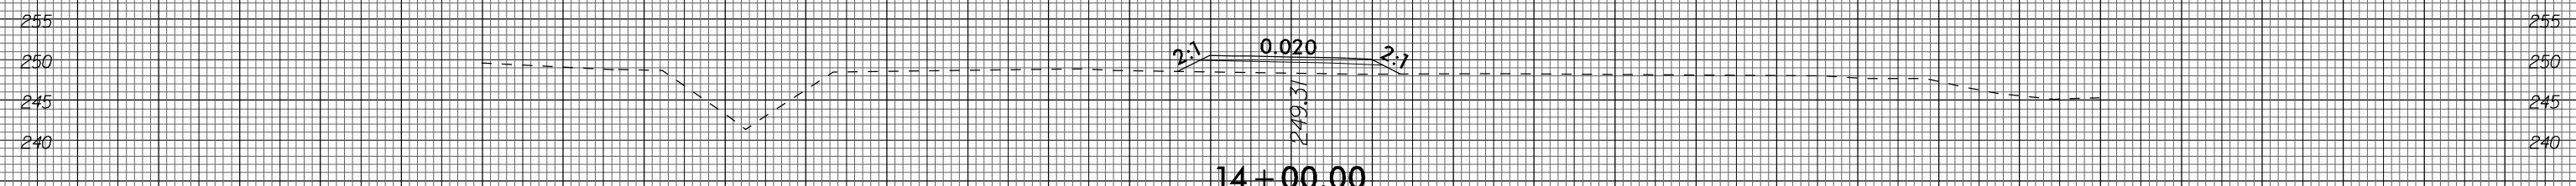


14+00.00

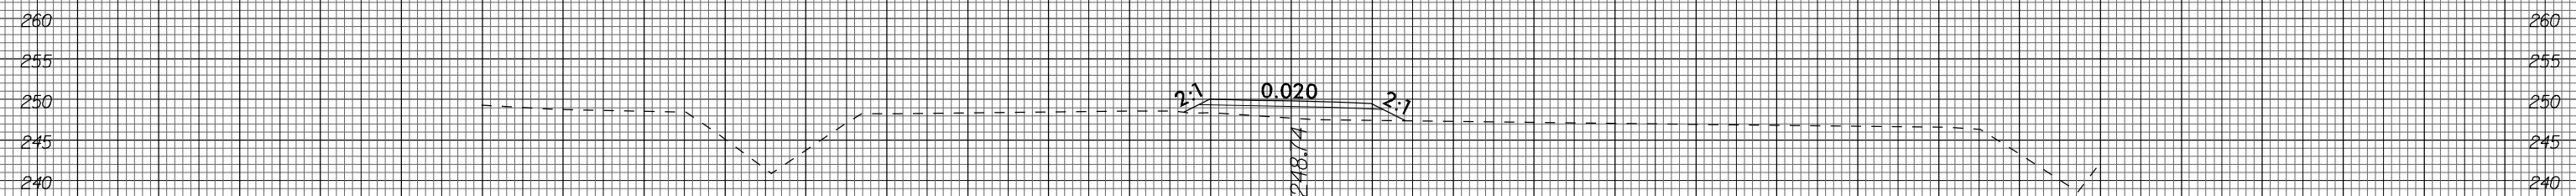


13+75.00

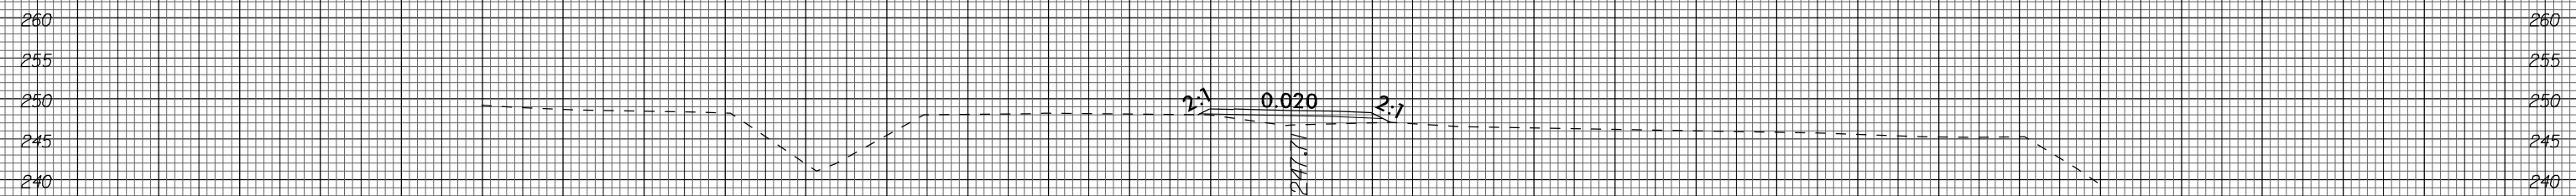

13+50.00

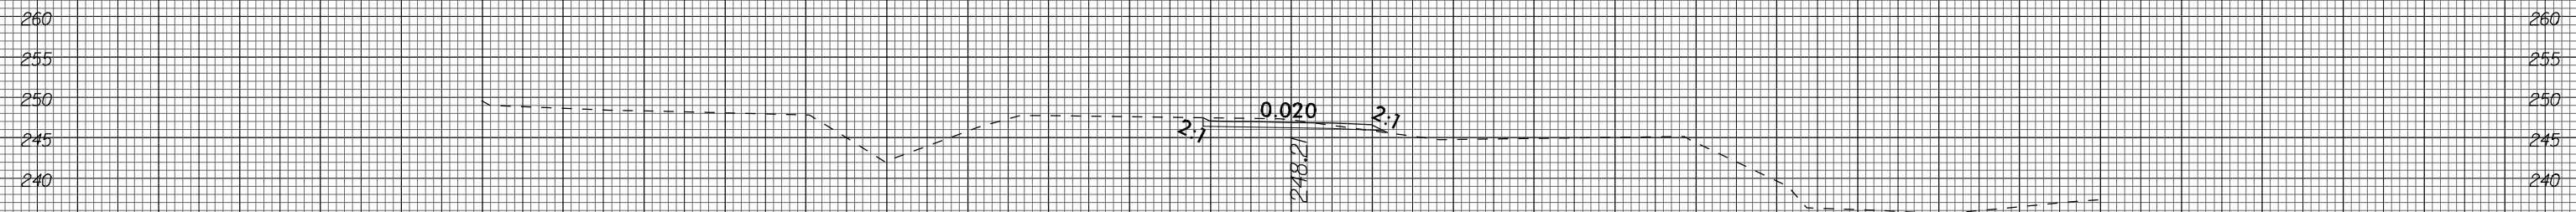

13+25.00

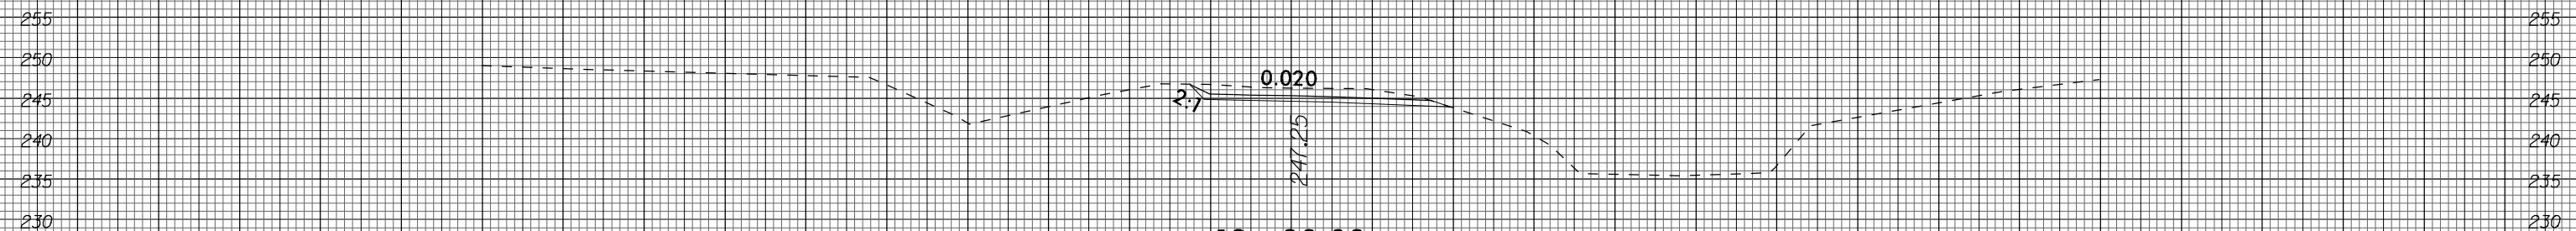

13+00.00

-CI- GREENWAY

2/02/2006

140 130 120 110 100 90 80 70 60 50 40 30 20 10 0 10 20 30 40 50 60 70 80 90 100 110 120 130 140