


NAD 83/NSRS 2007

PLAN VIEW FOR RETAINING WALL NO. 1  
N.T.S.

ESTIMATED RETAINING WALL NO. 1 QUANTITIES	
SOLDIER PILE RETAINING WALL NO. 1	3,595 SF
MSE RETAINING WALL NO. 1 (ALTERNATE)	3,910 SF

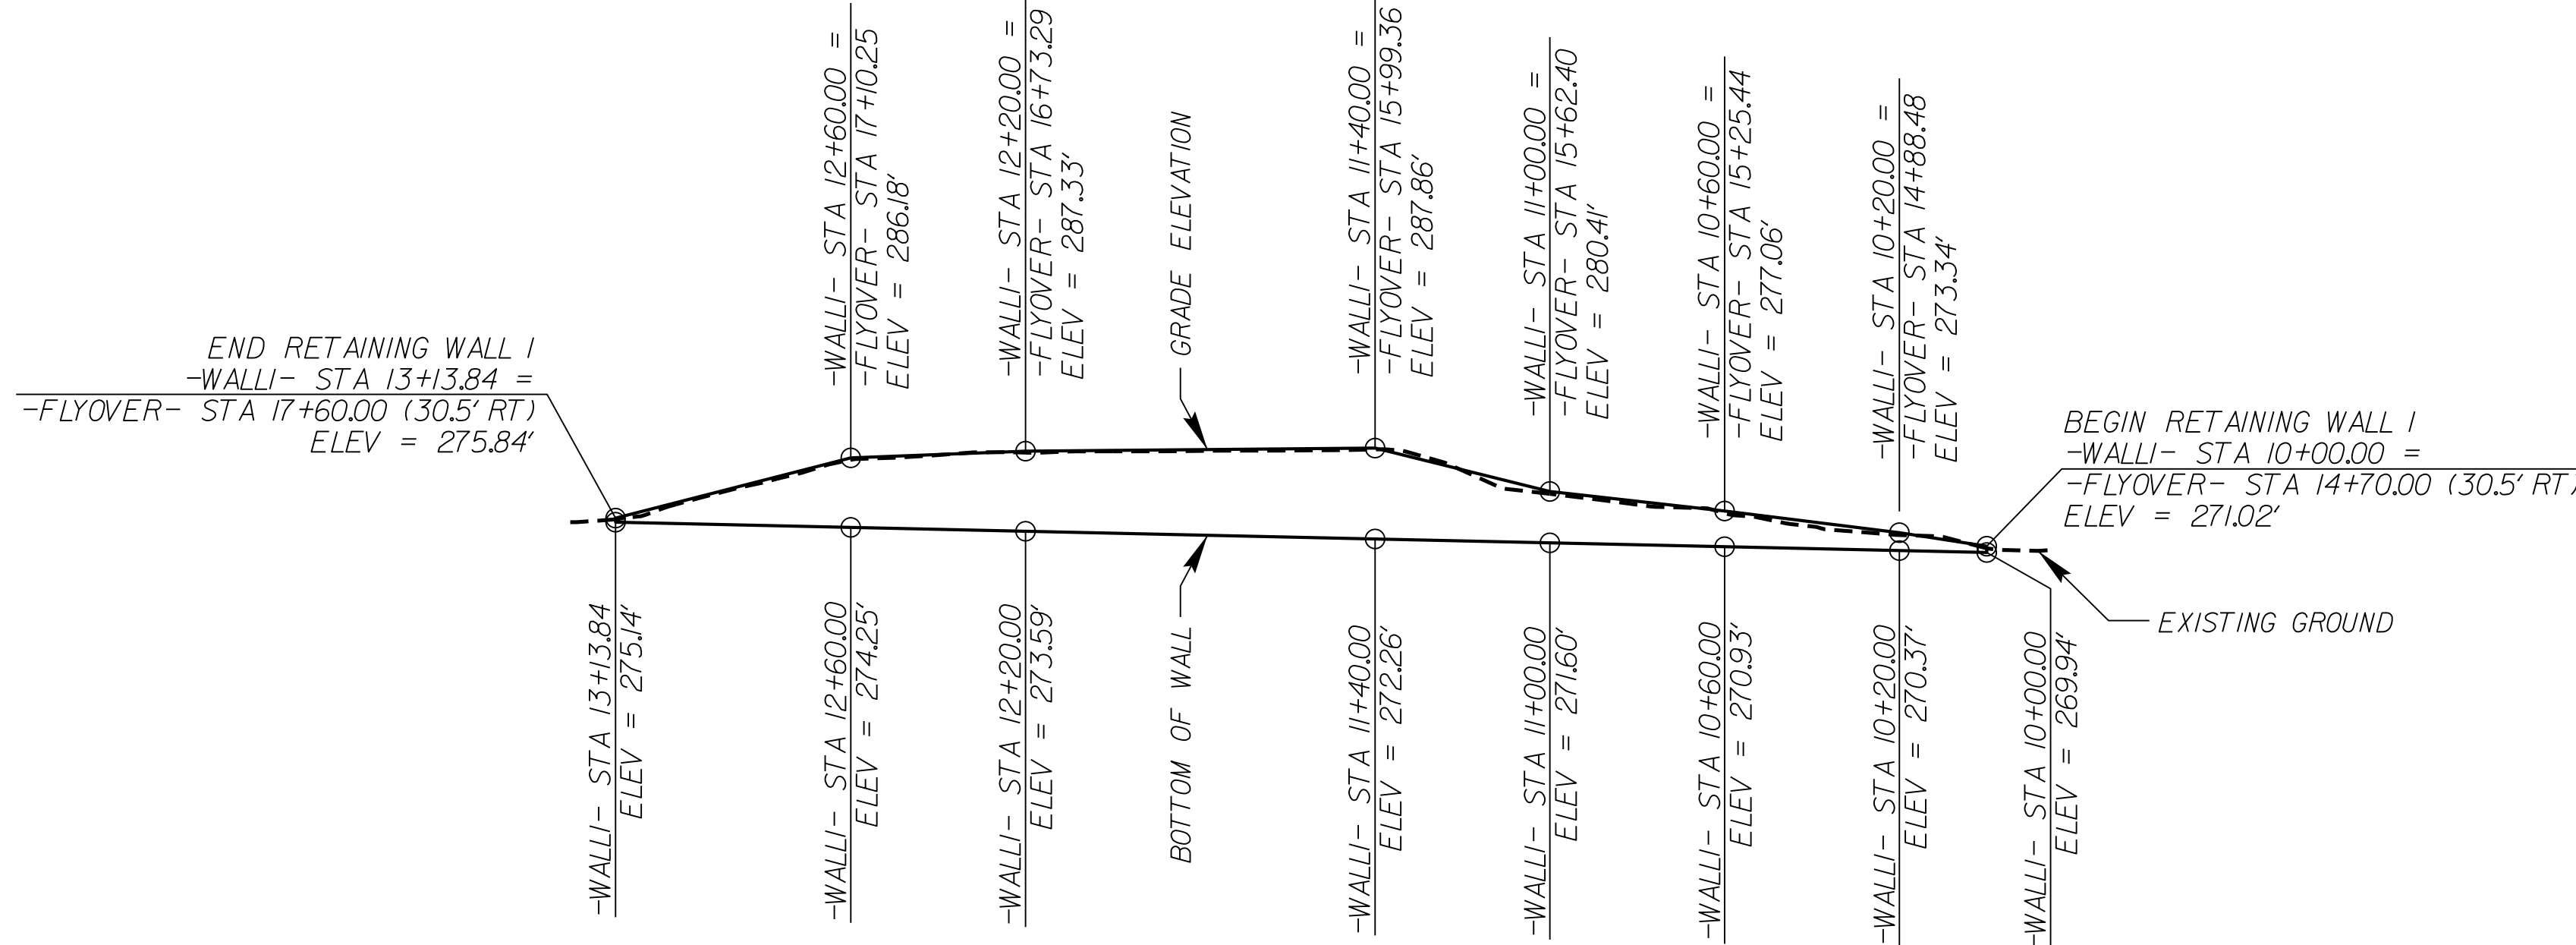


WALL ENVELOPE FOR RETAINING WALL NO. 1  
EXPOSED WALL FACE VIEW, N.T.S.

PROJECT NO.: B-5121 / B-5317

WAKE COUNTY

STATION: -FLYOVER- 14+70 (WALL NO. 1)

SHEET 1 OF 9

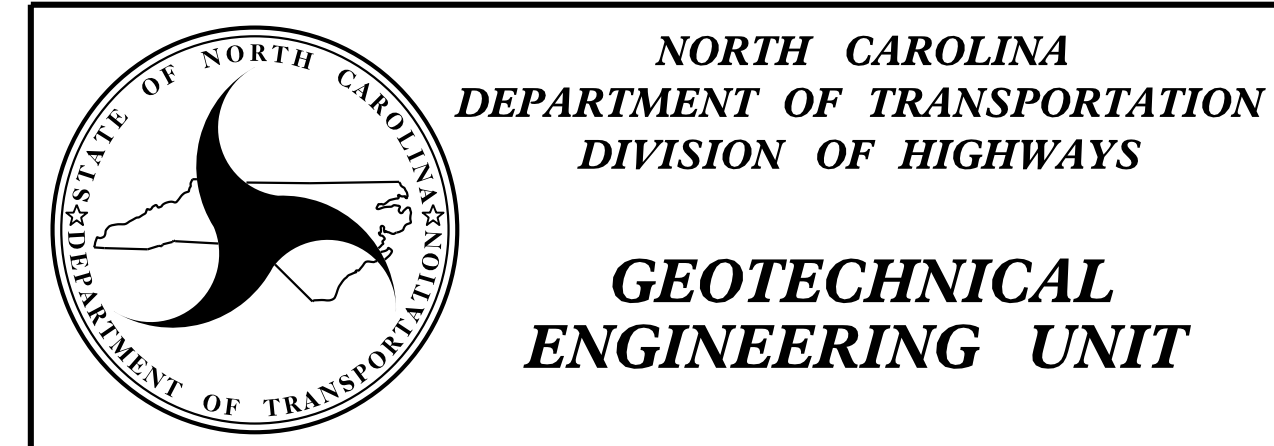

REVISIONS						SHEET NO. W-1
NO.	BY	DATE	NO.	BY	DATE	
1			3			
2			4			