


MSE WALL WITH PRECAST PANELS - TYPICAL SECTION

*SEE COPING DETAILS AND PLANS FOR FINISHED GRADE
 **SEE MSE RETAINING WALLS SPECIAL PROVISION FOR EMBEDMENT AND REINFORCEMENT LENGTH.

-WALL1- STA 10+00.00 TO 11+09.83+/-
 -WALL1- STA 12+60.00+/- TO 13+13.84

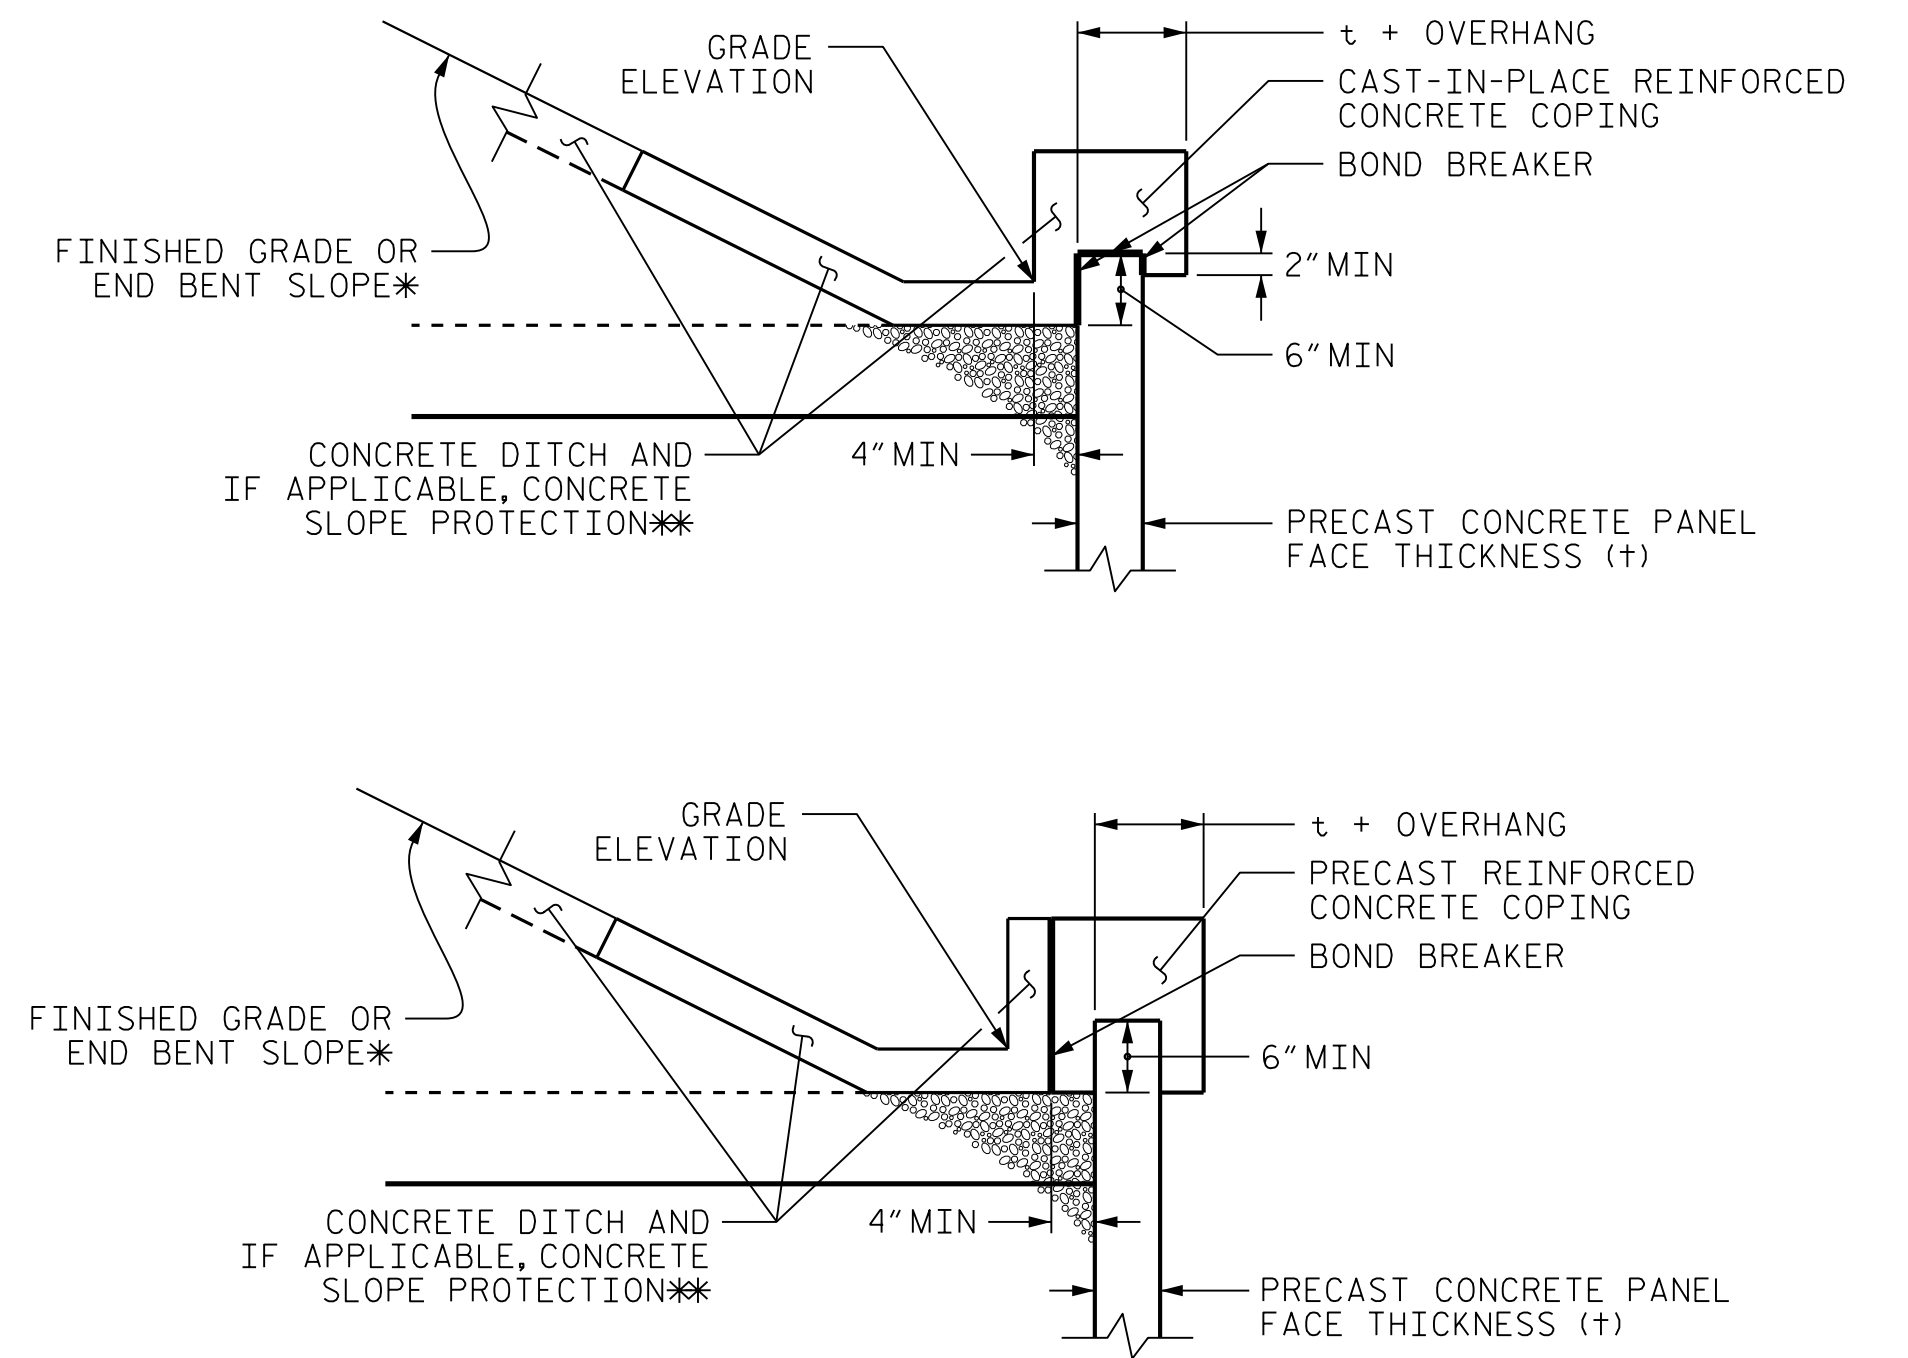

COPING DETAILS

*SEE PLANS FOR FINISHED GRADE.
 **SEE CONCRETE DITCH BEHIND WALL DETAILS.

PROJECT NO.: B-5121 / B-5317
 WAKE COUNTY
 STATION: SEE WALL NO. 1
 SHEET 7 OF 9

NORTH CAROLINA
 DEPARTMENT OF TRANSPORTATION
 DIVISION OF HIGHWAYS
 GEOTECHNICAL
 ENGINEERING UNIT

REVISIONS						SHEET NO.
NO.	BY	DATE	NO.	BY	DATE	
1	-	-	3	-	-	W-7
2	-	-	4	-	-	

PREPARED BY: J. PARK	DATE: 03 / 2016
REVIEWED BY: J. BATTS	DATE: 03 / 2016