
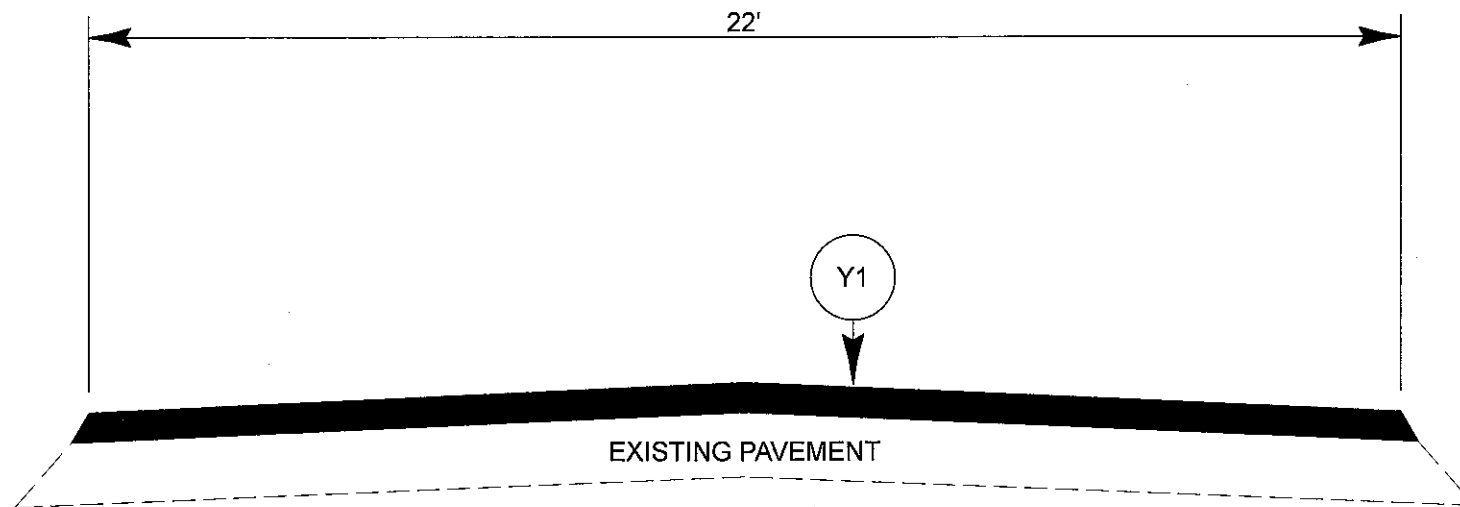


PROJECT NO.	SHEET NO.	TOTAL SHEETS
2017CPT.13.02.10121, 2017CPT.13.02.20121, 2017CPT.13.02.20122, ETC.	15	

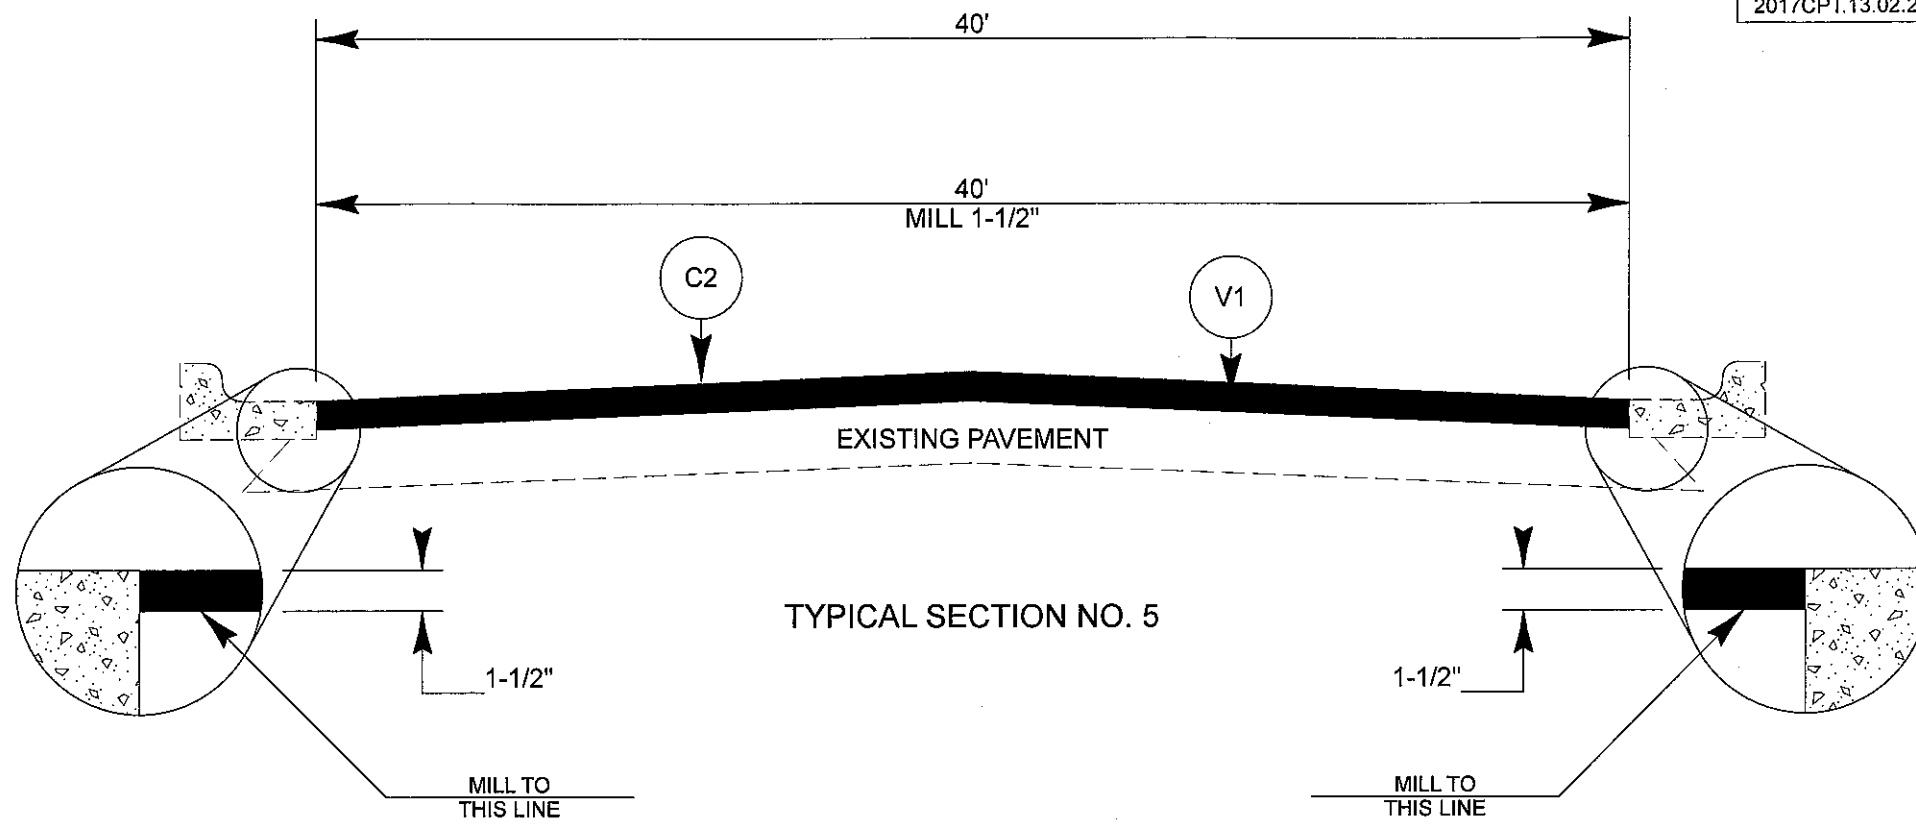

TYPICAL SECTION NO. 6