
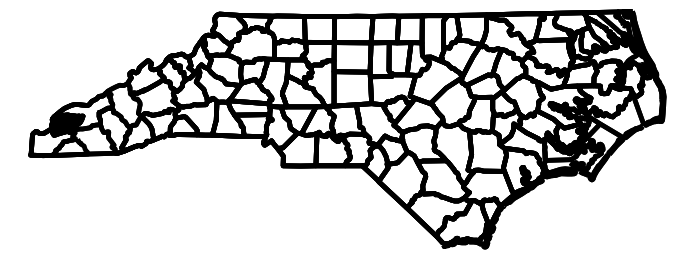


TIP PROJECT: N/A

CONTRACT:

GRAHAM COUNTY

PROJECT REFERENCE NO.	SHEET NO.
2017CPT.14.03.10221.1,ETC	2
STATE PROJECT	F.A. PROJECT NO. DESCRIPTION

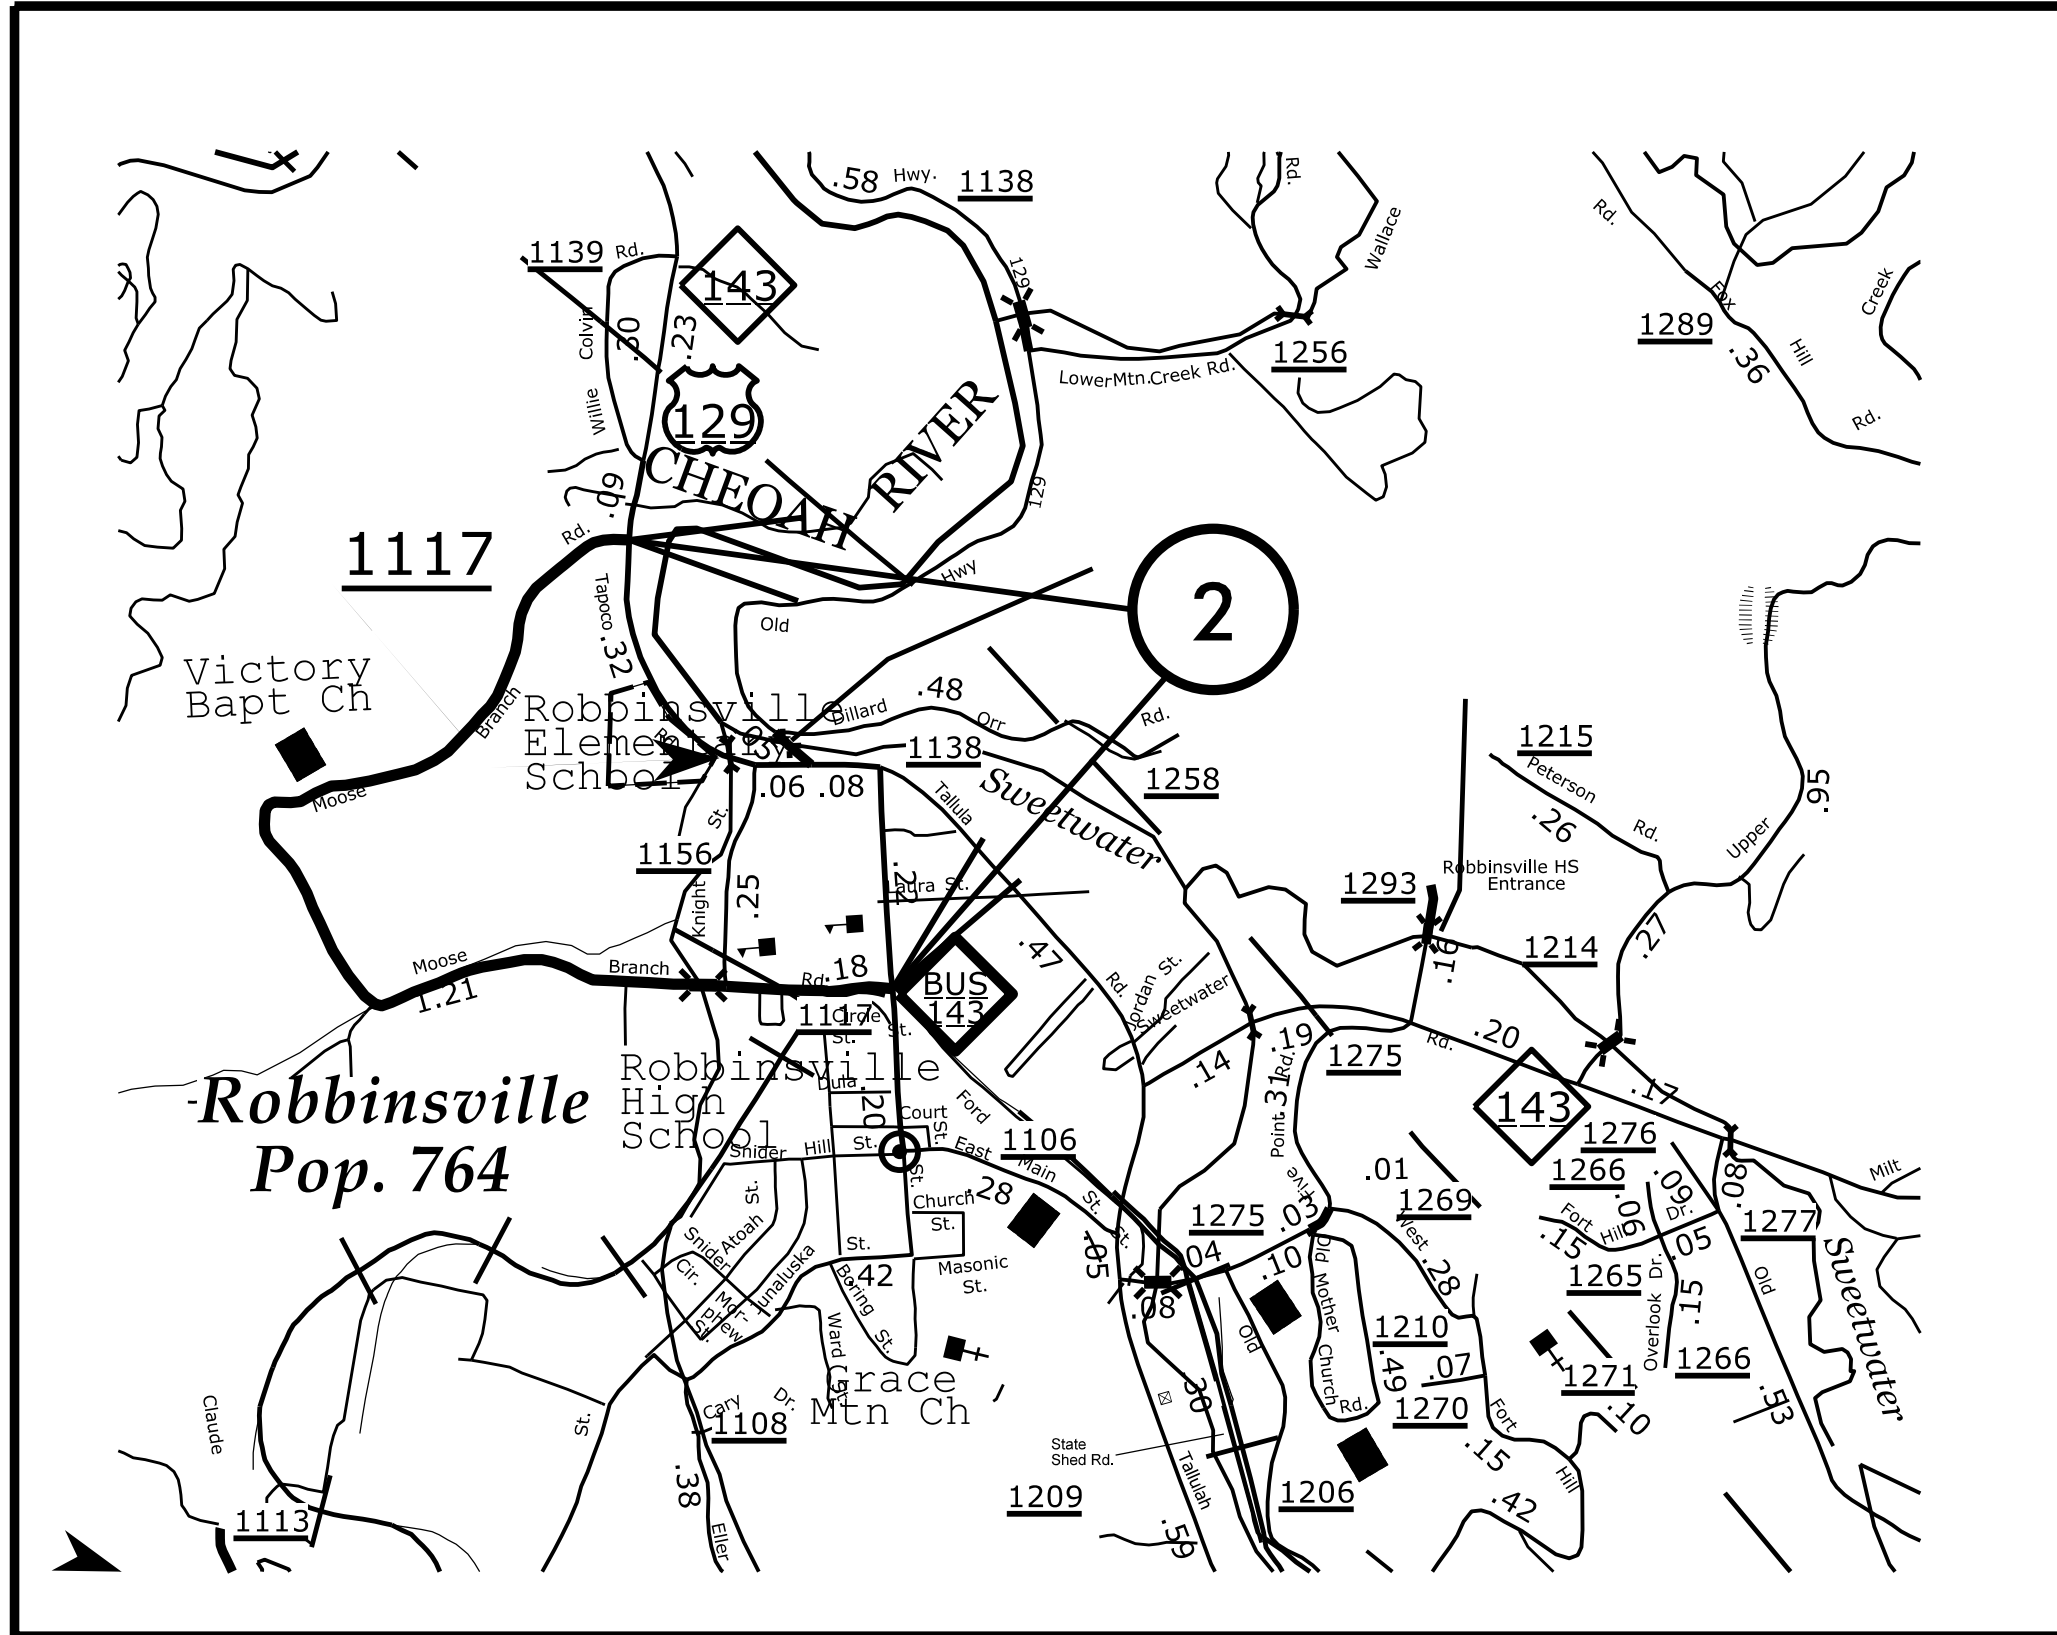

Robbinsville
Pop. 764

2

BUS
143

143