


08-JUL-2016 12:16  
 S:\Contracts\Resurfacing Projects\Division 7\15738 15821\5738 I-5821\5738\_I-5789 Title.dgn  
 09/28/99

**CONTRACT: C203914**      **TIP PROJECT: I-5821, I-5738, I-5789**

VICINITY

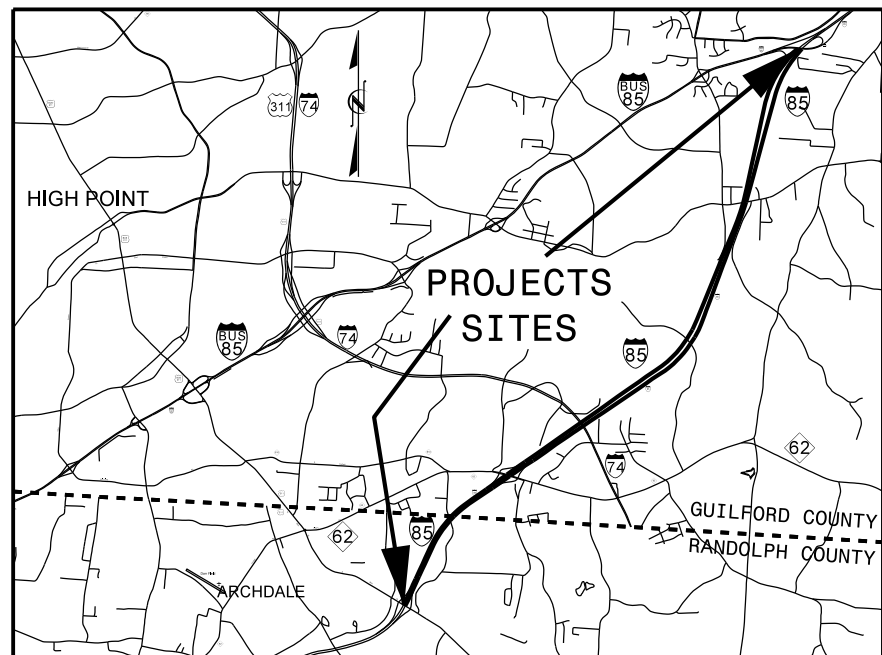


STATE OF NORTH CAROLINA  
 DIVISION OF HIGHWAYS

# GUILFORD AND RANDOLPH COUNTIES

**LOCATION: I-85 FROM 0.05 MILE SOUTH OF MAIN STREET IN ARCHDALE TO I-85 BUSINESS IN HIGH POINT**

**TYPE OF WORK: PAVEMENT AND BRIDGE REHABILITATION**

| STATE           | STATE PROJECT REFERENCE NO. | SHEET NO.       | TOTAL SHEETS |
|-----------------|-----------------------------|-----------------|--------------|
| N.C.            | I-5821, I-5738, I-5789      | 1               |              |
| STATE PROJ. NO. | F.A. PROJ. NO.              | DESCRIPTION     |              |
| 50464.1.1       | NHPIM-0085(5)116            | I-5821 (P.E.)   |              |
| 53029.3.1       | NHPIM-0085(3)117            | I-5821 (CONST.) |              |
| 52020.1.1       | NHPP-0085(12)               | I-5738 (P.E.)   |              |
| 53029.3.1       | NHPIM-0085(3)117            | I-5738 (CONST.) |              |
| 53029.1.1       | NHPIM-0085(3)117            | I-5789 (P.E.)   |              |
| 53029.3.1       | NHPIM-0085(3)117            | I-5789 (CONST.) |              |

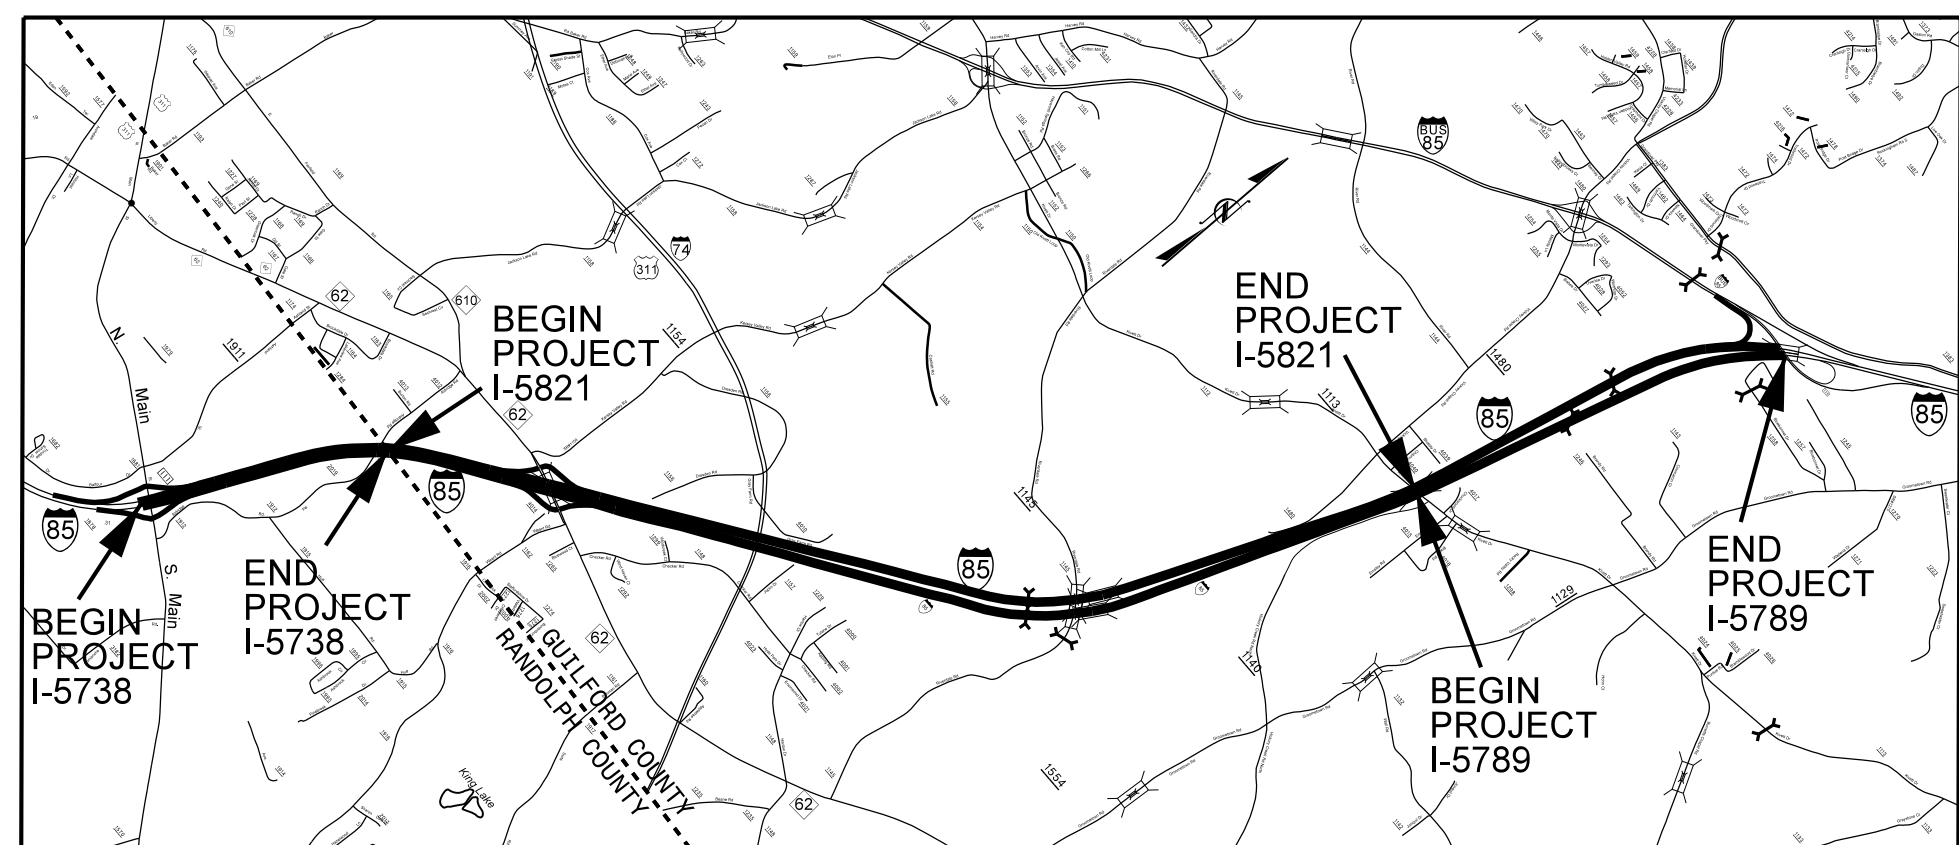

**GRAPHIC SCALES**  
 NOT TO SCALE

**DESIGN DATA**  
 NA

**PROJECT LENGTH**  
 I-5821 = 4.49 miles  
 I-5738 = 1.08 miles  
 I-5789 = 1.70 miles  
 Total Project Length = 7.27

Prepared in the Office of:  
**DIVISION OF HIGHWAYS**  
 1584 Yanceyville St. Greensboro, NC, 27405  
 2012 STANDARD SPECIFICATIONS  
**C. B. SMITHERMAN, P.E.**  
 PROJECT ENGINEER  
**CLINTON A. WILES**  
 ENGINEERING TECHNICIAN  
 LETTING DATE:  
 August 16, 2016

