



EXIT 111 RAMP A - I-85

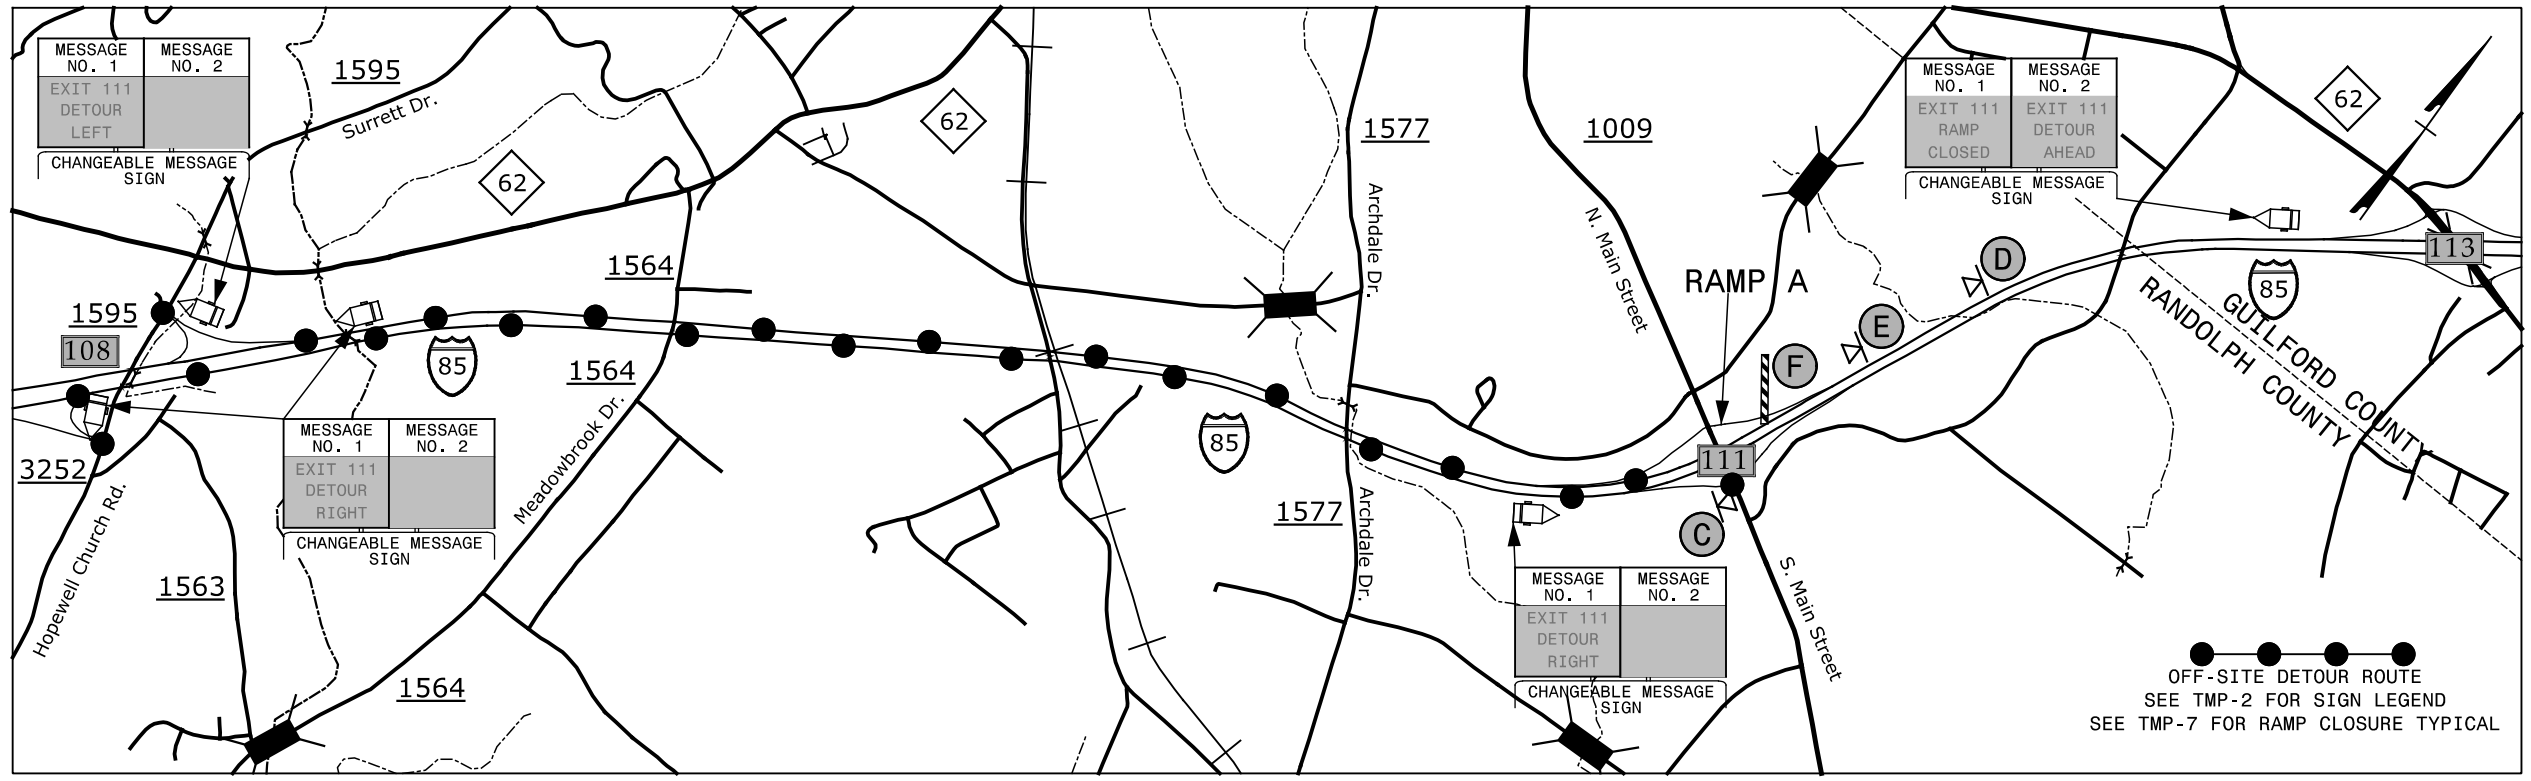


EXIT 111 RAMP B - I-85

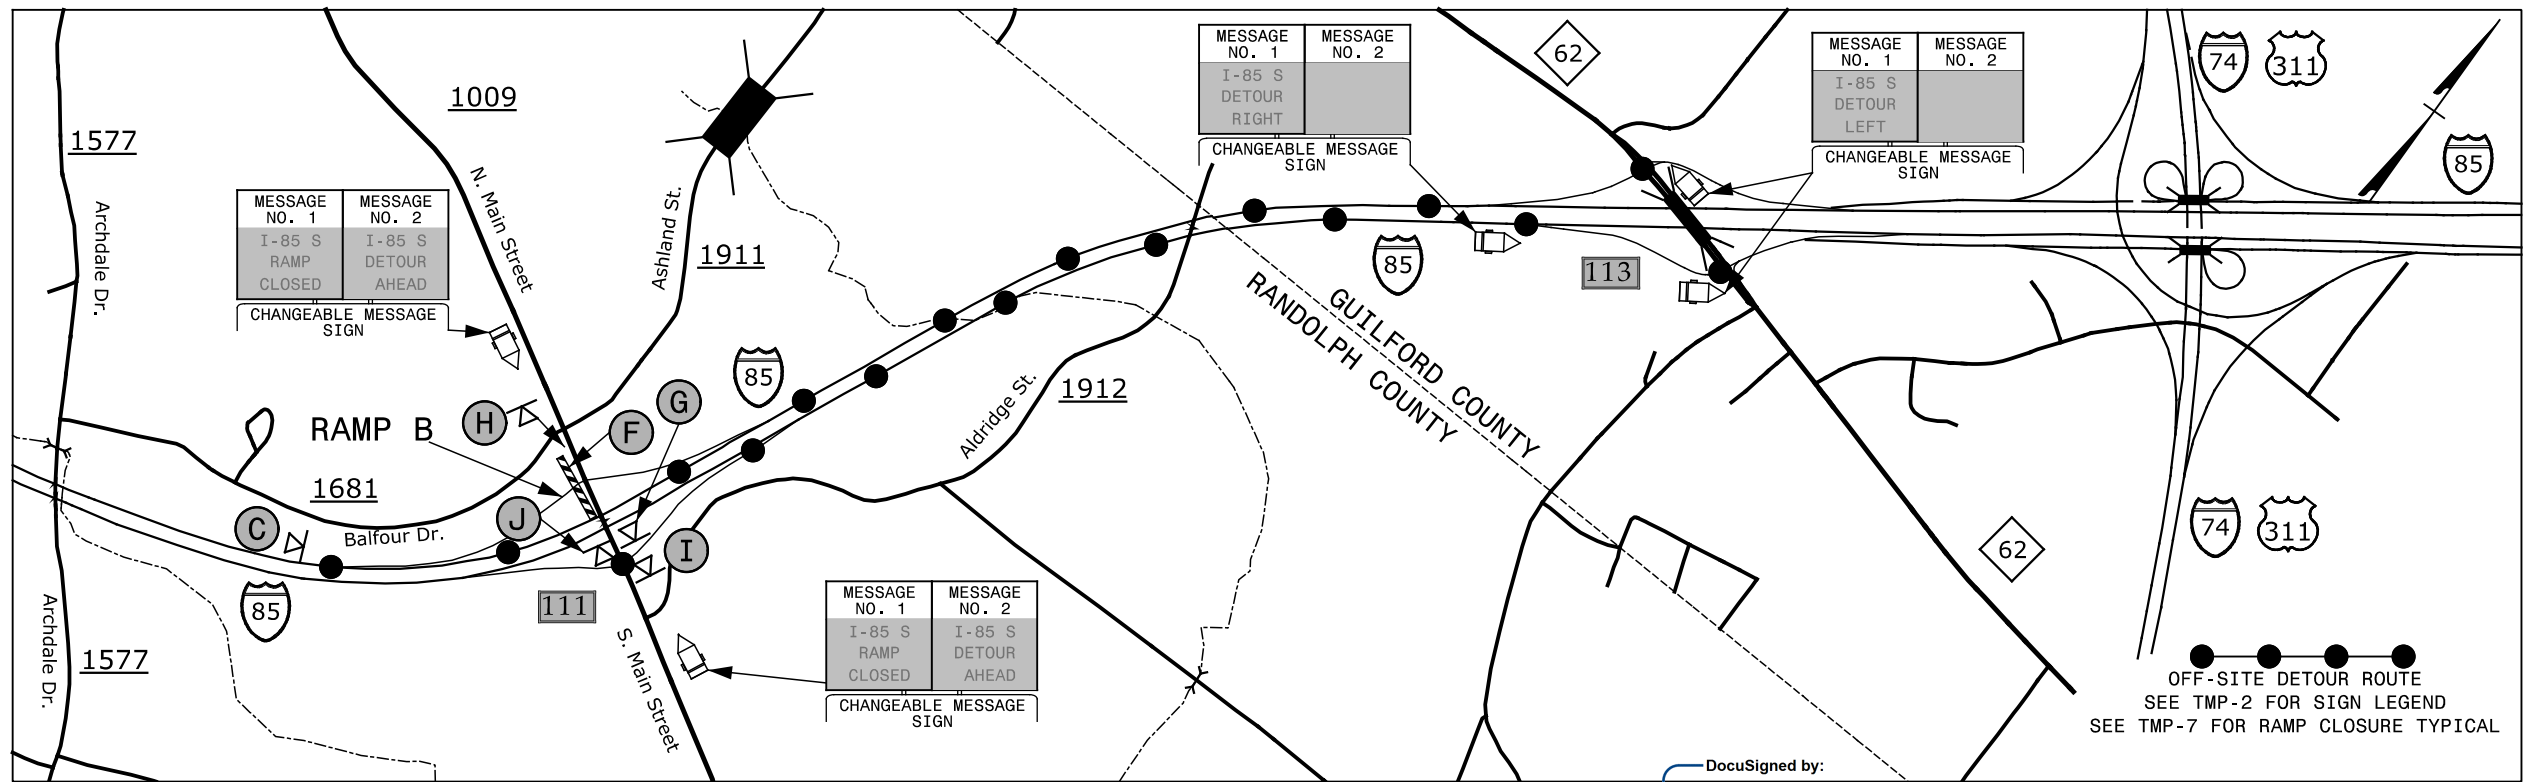

4/5/2016 9:51:11 AM G:\T\c\off\to\TRIS\026.00 I-5789 & I-5821 TMP\TMP\I-5789_5821 TMP-3.dgn S Miller

DocuSigned by:

Steve Miller

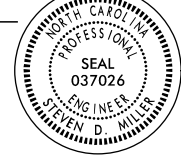APPROVED: 

DATE: 4/5/2016

SEAL

DOCUMENT NOT CONSIDERED FINAL UNLESS ALL SIGNATURES COMPLETED



SEPI
ENGINEERING & CONSTRUCTION

1025 Wade Avenue
Raleigh, NC 27605
Tel: 919-789-9977
Fax: 919-789-9591
License: C-2197

EXIT 111 DETOUR