



### EXIT 111 RAMP C - I-85

PROJ. REFERENCE NO.	SHEET NO.
I-5738/I-5789/I-5821	TMP-4

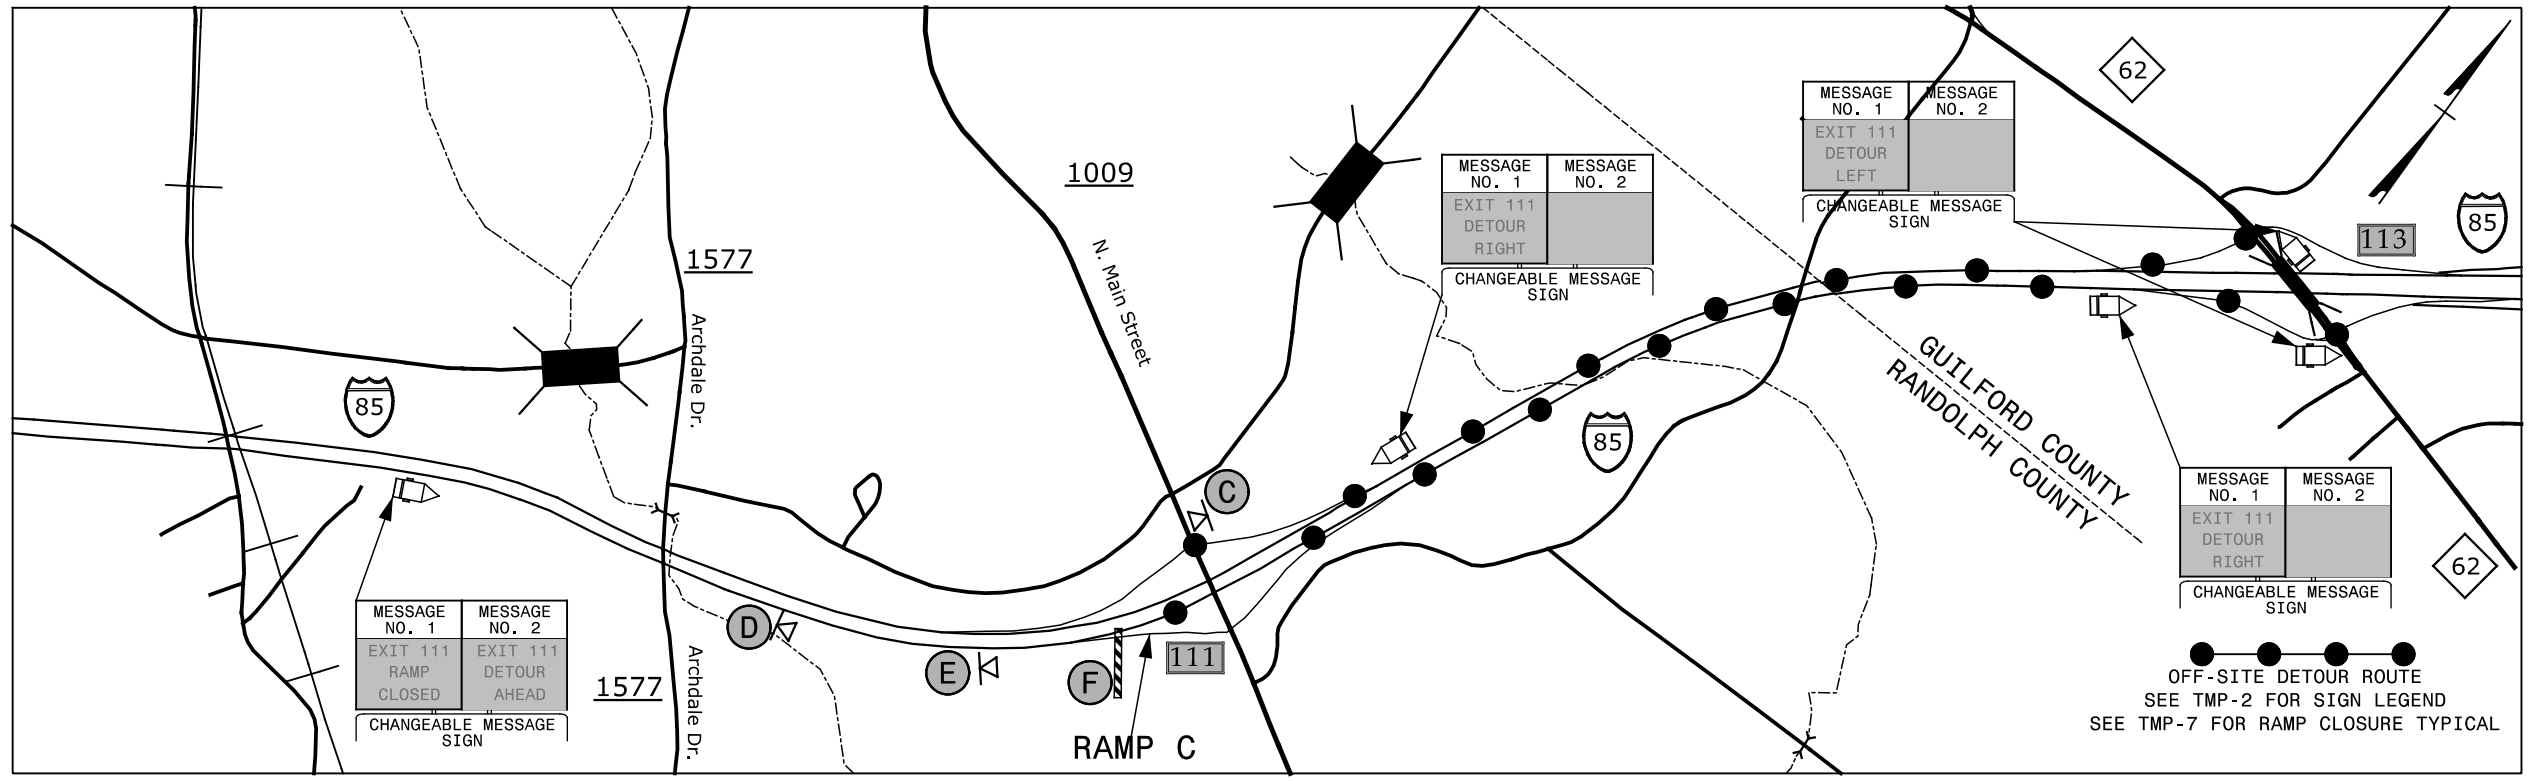


### EXIT 111 RAMP D - I-85

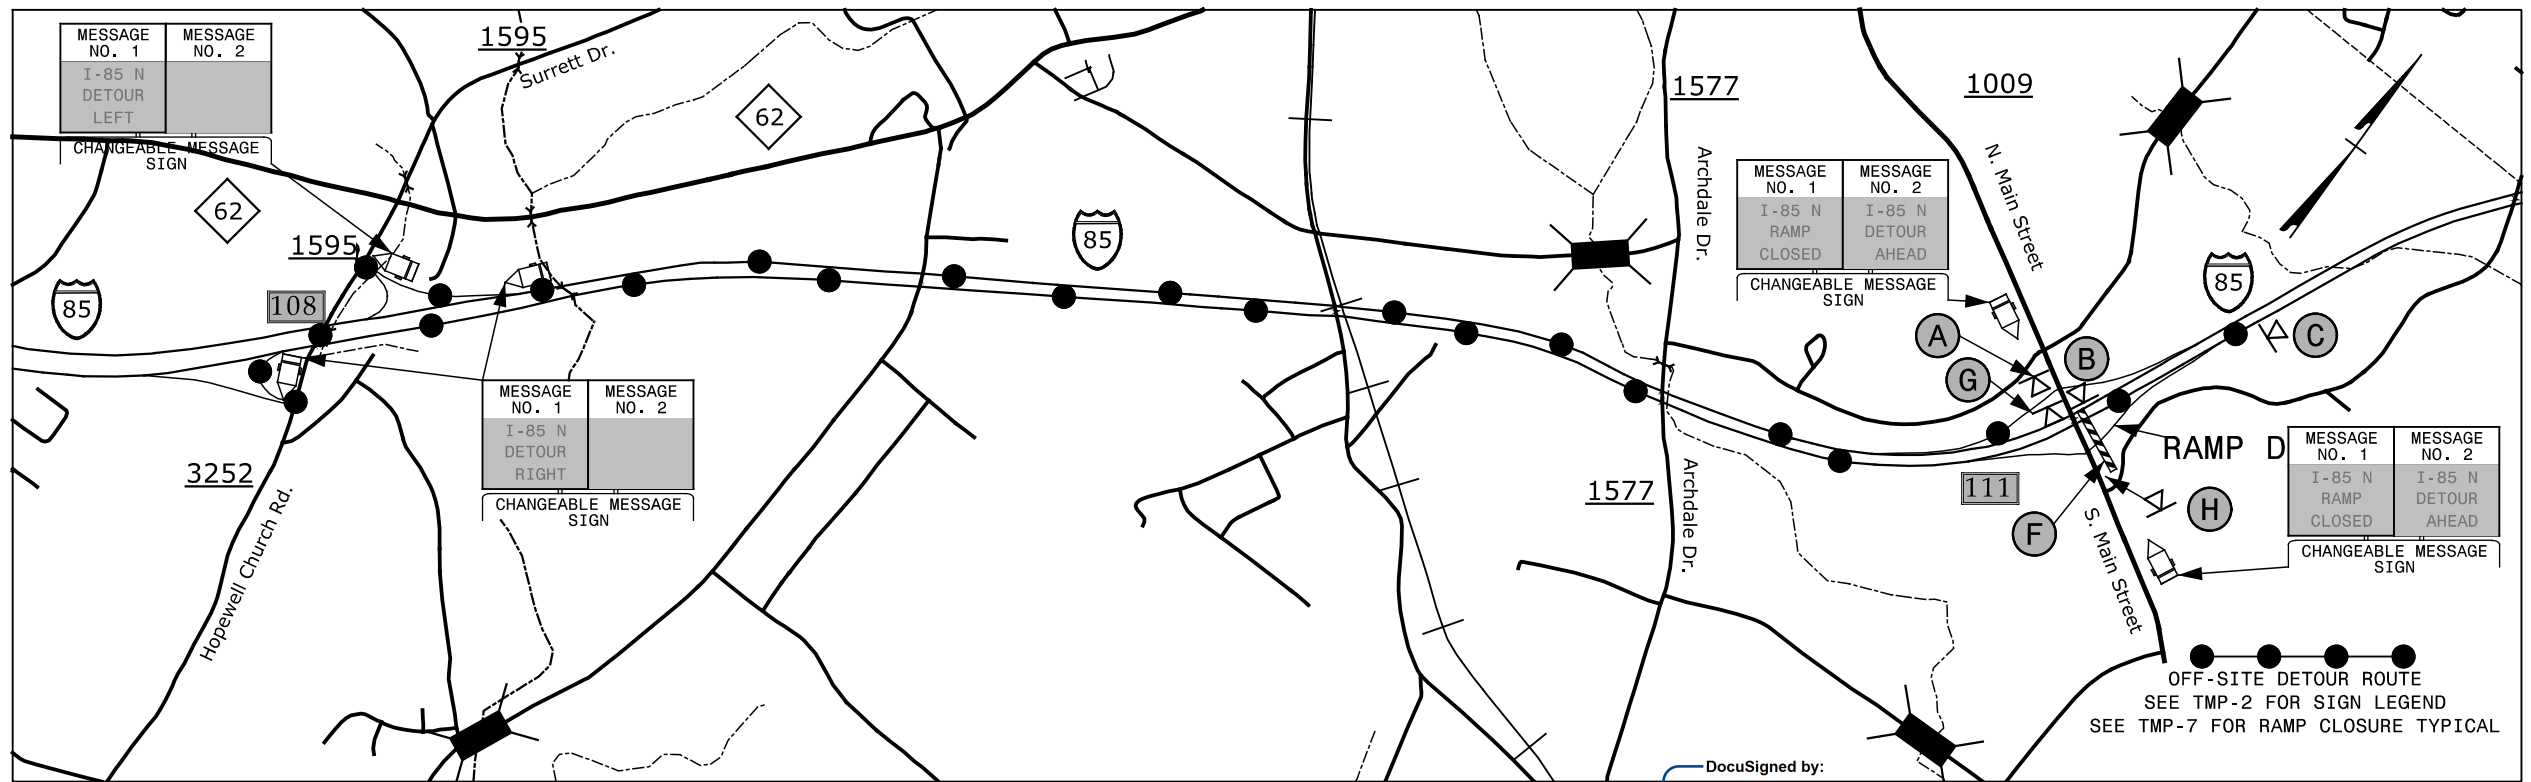

4/5/2016 10:51:11 AM G:\T\off\to\TRIS\026.00 I-5789 & I-5821 TMP\TMP\I-5789\_5821 TMP-4.dgn SMiller

DocuSigned by:

APPROVED: *Steve Miller*  
 DATE: 4/5/2016  
 SEAL  
**DOCUMENT NOT CONSIDERED FINAL UNLESS ALL SIGNATURES COMPLETED**

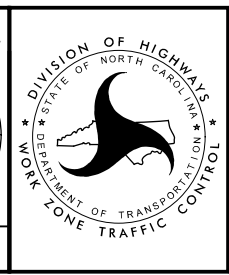

**EXIT 111 DETOUR**

**SEPI**  
 ENGINEERING & CONSTRUCTION  
 1025 Wade Avenue  
 Raleigh, NC 27605  
 Tel: 919-789-9977  
 Fax: 919-789-9591  
 License: C-2197