



**TYPICAL SECTION**  
(EXISTING)

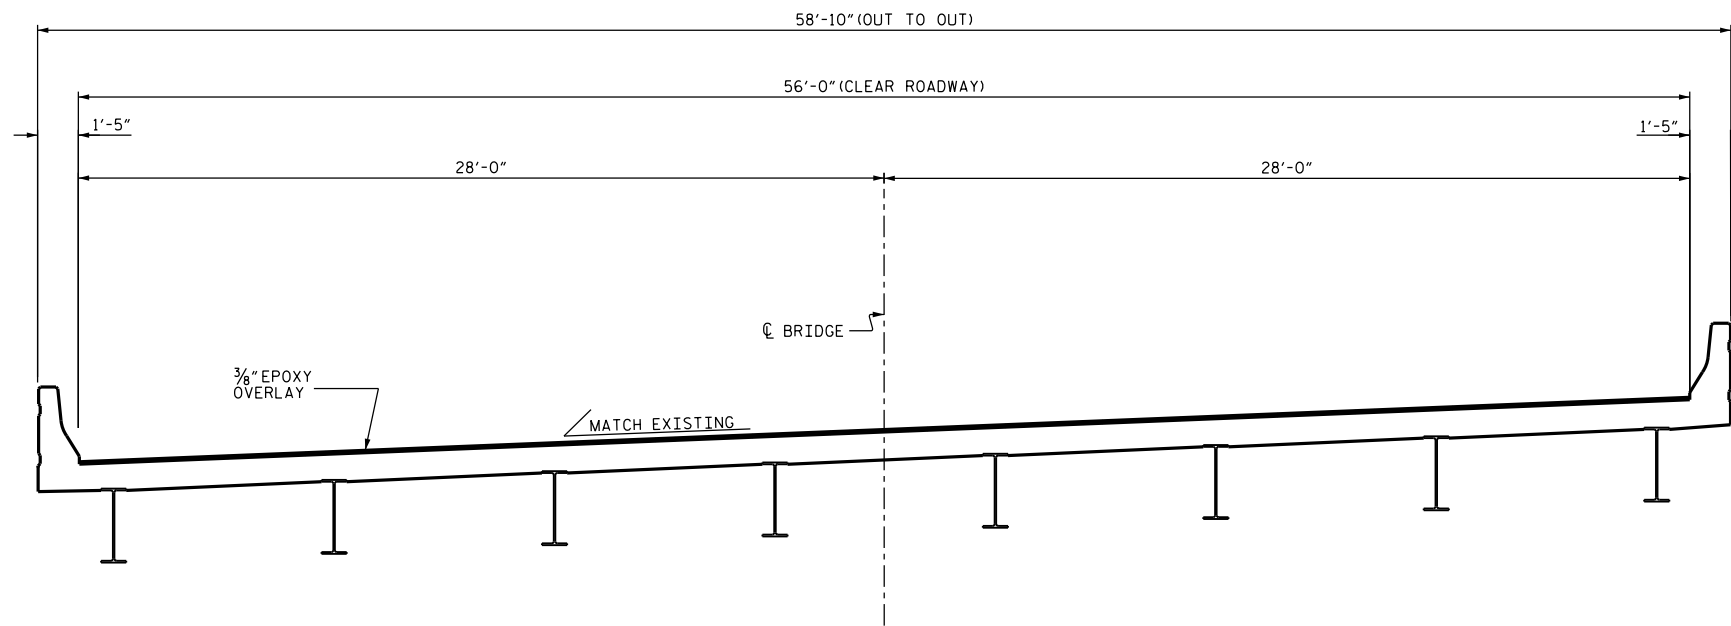

**TYPICAL SECTION**  
(PROPOSED)

**NOTE:**  
SEE TRAFFIC MANAGEMENT PLANS FOR STAGING OF EPOXY OVERLAY.  
ALL DIMENSIONS GIVEN ARE MEASURED RADIALLY UNLESS OTHERWISE NOTED.

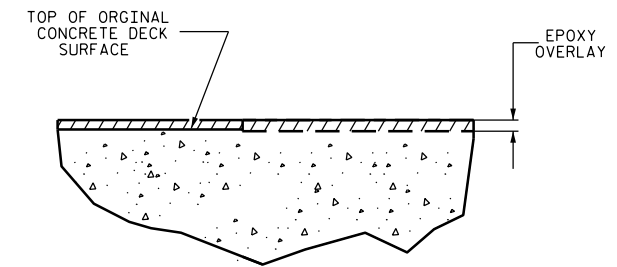

**DETAIL FOR EPOXY OVERLAY**

PROJECT NO. I-5789  
GUILFORD COUNTY  
 BRIDGE NO. 111

DocuSigned by:  
*W. Matthew Clarke*  
 1EB20097EAAF437...



3/31/2016

STATE OF NORTH CAROLINA  
 DEPARTMENT OF TRANSPORTATION  
 RALEIGH

**TYPICAL SECTION & EPOXY OVERLAY DETAIL**

DRAWN BY : J.R. HOWELL DATE : 02/2016  
 CHECKED BY : W.M. CLARKE DATE : 02/2016

DOCUMENT NOT CONSIDERED  
 FINAL UNLESS ALL  
 SIGNATURES COMPLETED

REVISIONS						SHEET NO.
NO.	BY:	DATE:	NO.	BY:	DATE:	TOTAL SHEETS
1			3			5-10
2			4			37