


BRIDGE APPROACH SLAB QUANTITIES					
AT END BENT 1			AT END BENT 2		
	ESTIMATE	ACTUAL		ESTIMATE	ACTUAL
CONCRETE DECK REPAIR FOR EPOXY OVERLAY	0 SQ. FT.		CONCRETE DECK REPAIR FOR EPOXY OVERLAY	0 SQ. FT.	
BRIDGE JOINT DEMOLITION	0 SQ. FT.		BRIDGE JOINT DEMOLITION	0 SQ. FT.	
EPOXY OVERLAY SYSTEM	1775 SQ. FT.		EPOXY OVERLAY SYSTEM	1750 SQ. FT.	

NOTE:
FOR SECTION A-A, SEE "JOINT DETAILS" SHEET, S-19.

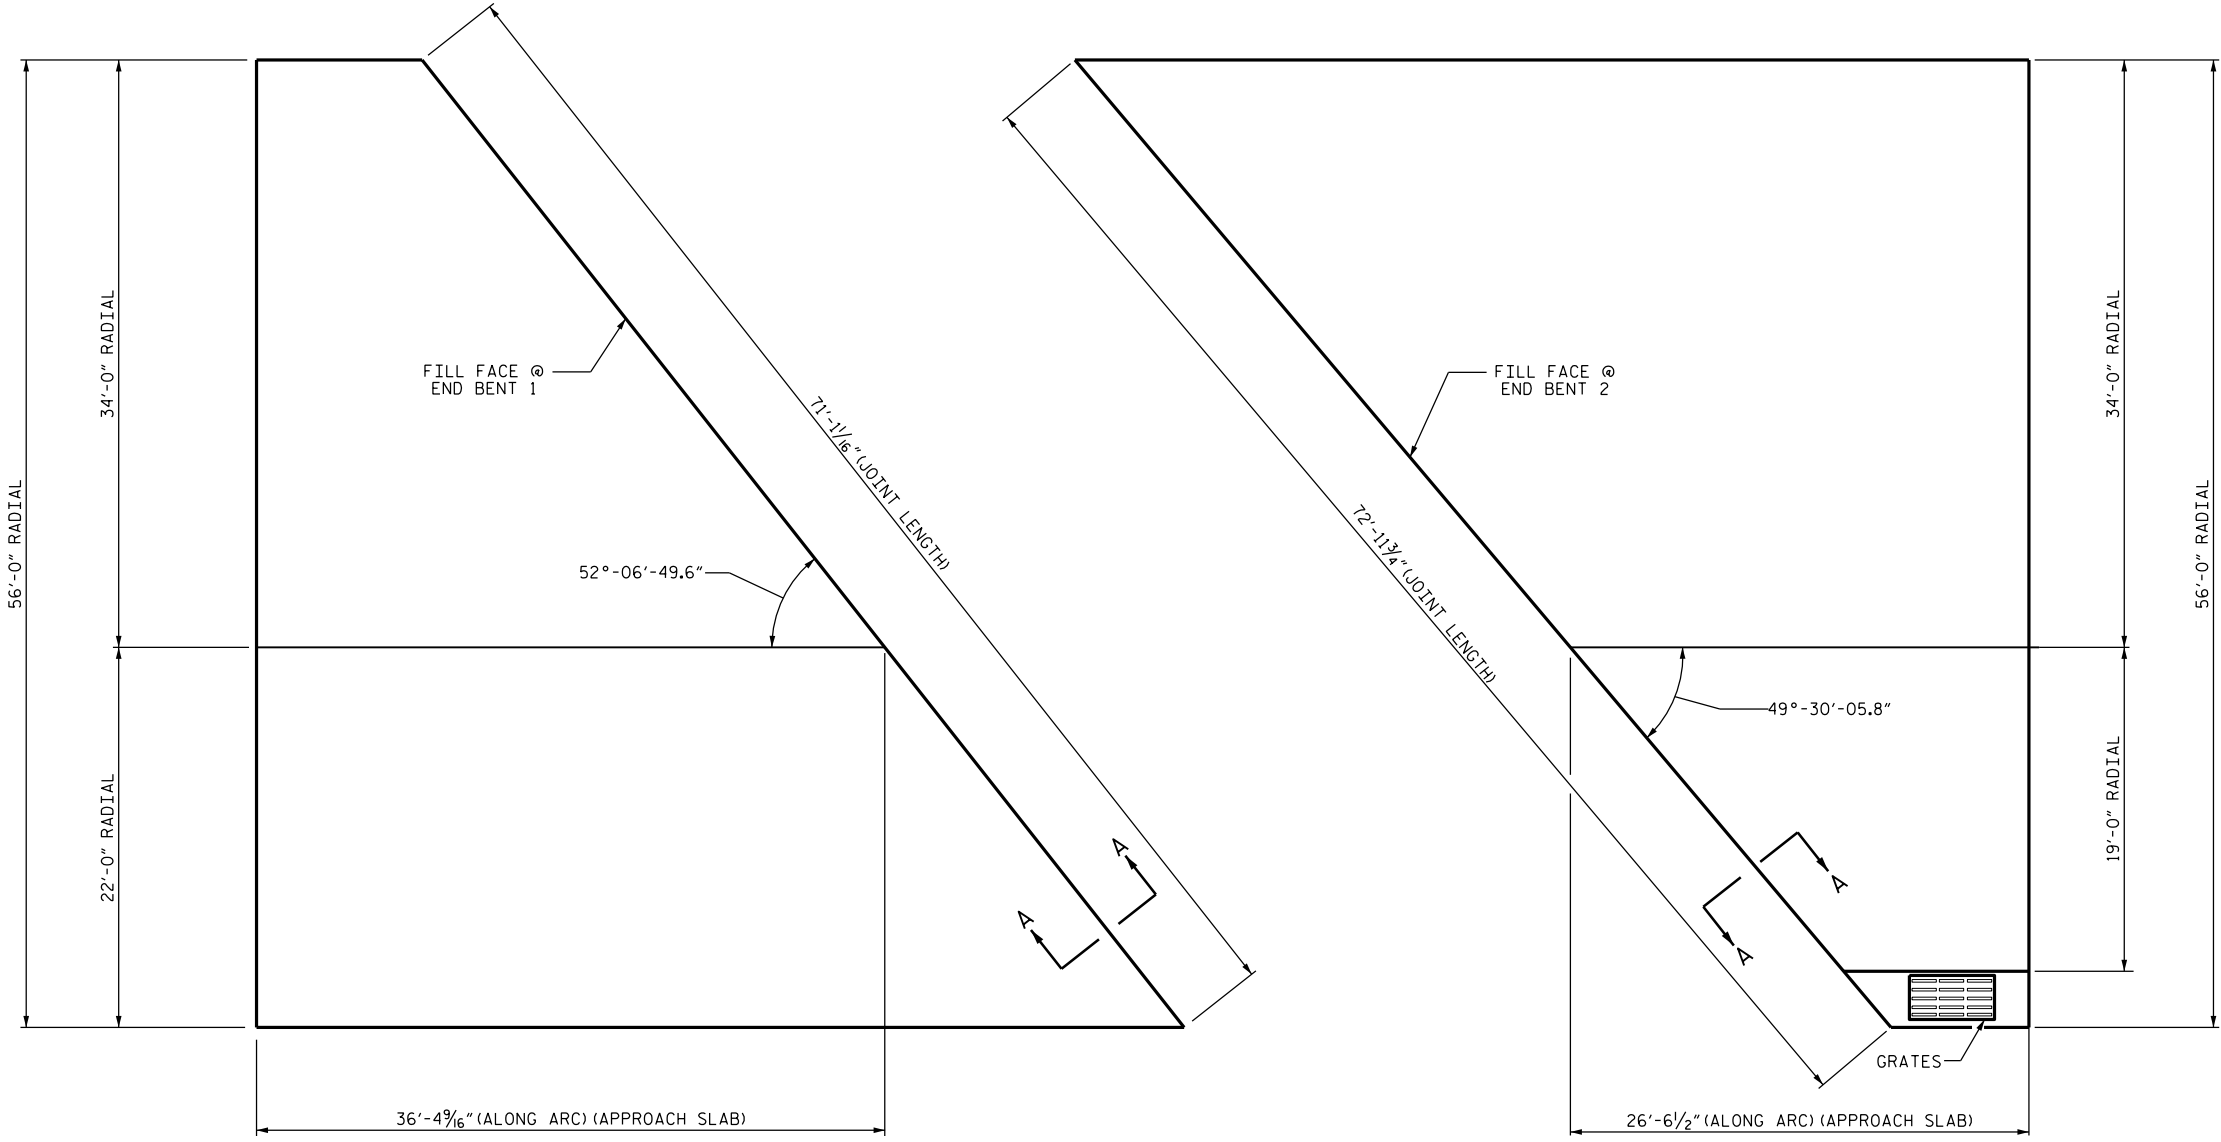

PLAN OF APPROACH SLAB AT END BENT 1

PLAN OF APPROACH SLAB AT END BENT 2

PROJECT NO. I-5789
GUILFORD COUNTY
 BRIDGE NO. 142



DocuSigned by:
W. Matthew Clarke
 1EB20097EAAF437...

3/31/2016

STATE OF NORTH CAROLINA
 DEPARTMENT OF TRANSPORTATION
 RALEIGH

**APPROACH SLABS AT
 END BENTS #1 & #2**

DRAWN BY : S. T. SANDOR DATE : 01/2016
 CHECKED BY : W. M. CLARKE DATE : 02/2016

DOCUMENT NOT CONSIDERED
 FINAL UNLESS ALL
 SIGNATURES COMPLETED

REVISIONS						SHEET NO.
NO.	BY:	DATE:	NO.	BY:	DATE:	TOTAL SHEETS
1			3			37
2			4			

31-MAR-2016 06:31
 R:\Structures\DCN\403.039.15789.SMU.S18.A5.DGN
 ssandor