


ELEVATION

SECTIONS ALONG CL ROADWAY

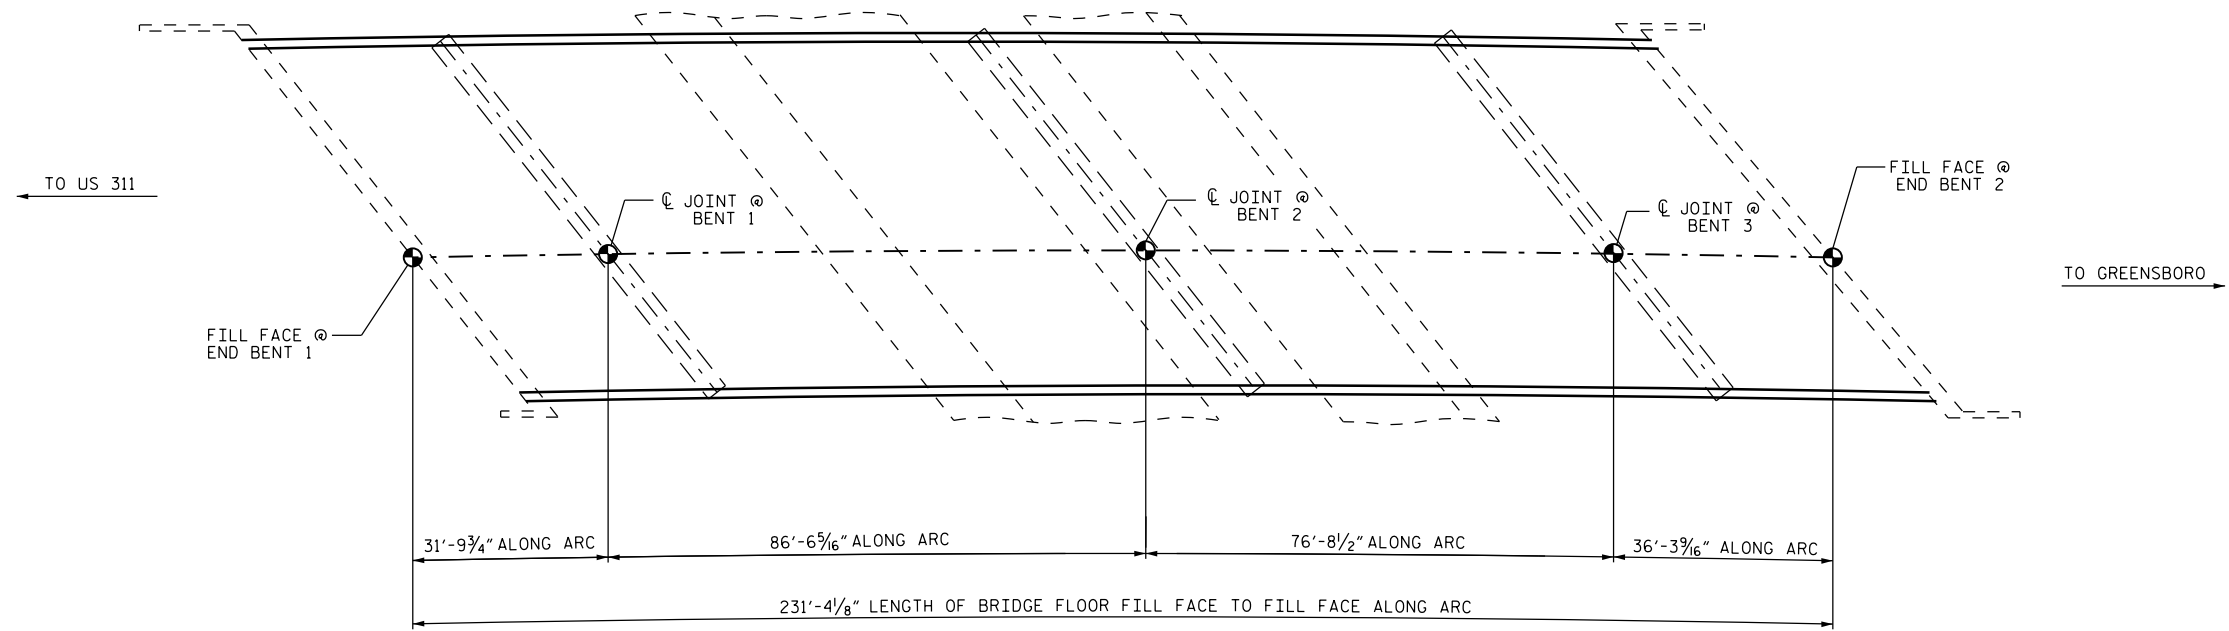

PLAN

SCOPE OF WORK:

- PARTIALLY REMOVE BRIDGE DECK CONCRETE, USING SHOTBLAST METHOD.
- OVERLAY PREPARED BRIDGE DECK WITH EPOXY OVERLAY SYSTEM.
- DEMOLISH EXISTING BRIDGE DECK JOINTS.
- RECONSTRUCT BRIDGE DECK JOINTS AND INSTALL NEW FOAM JOINT SEALS.
- CLEAN AND PAINT EXISTING GIRDER ENDS.

PROJECT NO. I-5789
GUILFORD COUNTY
 BRIDGE NO. 144

SHEET 1 OF 2

DocuSigned by:
W. Matthew Clarke
 SEAL 40257
 ENGINEER
 W. MATTHEW CLARKE

3/31/2016

STATE OF NORTH CAROLINA
 DEPARTMENT OF TRANSPORTATION
 RALEIGH
 GENERAL DRAWING
 BRIDGE OVER # 144
 ON I-85 SB
 BETWEEN SR 1113 AND
 US 29/ US 70

DRAWN BY : S. T. SANDOR DATE : 01/2016
 CHECKED BY : W. M. CLARKE DATE : 02/2016

DOCUMENT NOT CONSIDERED
 FINAL UNLESS ALL
 SIGNATURES COMPLETED

REVISIONS						SHEET NO.	
NO.	BY:	DATE:	NO.	BY:	DATE:	TOTAL SHEETS	
1			3			24	
2			4			37	