


PROJECT: I-5821

CONTRACT NO:

STATE	STATE PROJECT REFERENCE NO.	SHEET NO.	TOTAL SHEETS
N.C.	I-5821	1	
STATE PROJ. NO.	F.A. PROJ. NO.	DESCRIPTION	
50464.1.1	NHPIM-0085(5)116	PE	
50464.3.1	NHPIM-0085(5)116	CONST	


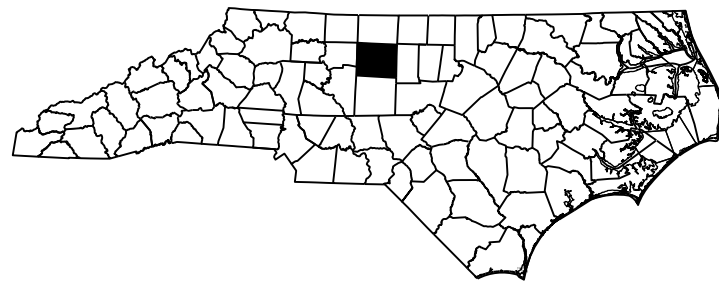


STATE OF NORTH CAROLINA
DIVISION OF HIGHWAYS

GUILFORD COUNTY

LOCATION: BRIDGE #59 ON I-85 (NORTH) OVER DEEP RIVER
BRIDGE #64 ON I-85 (SOUTH) OVER DEEP RIVER

TYPE OF WORK: BRIDGE PRESERVATION - EPOXY OVERLAY & JOINT DEMOLITION
OF EXISTING BRIDGE DECKS.

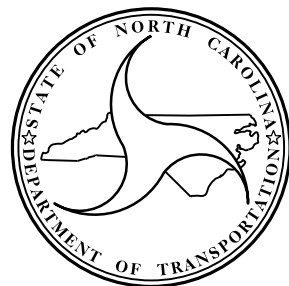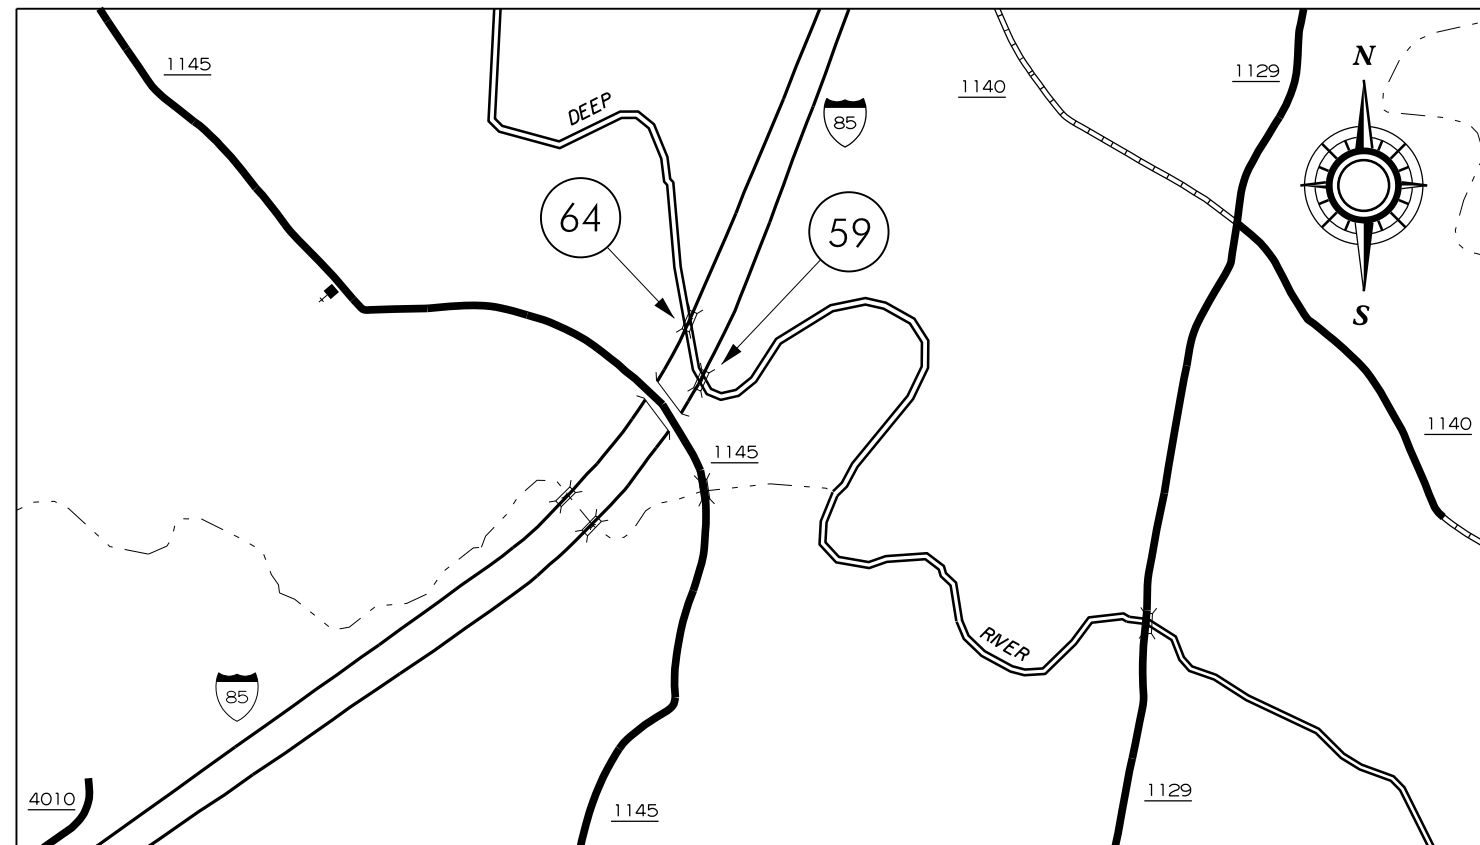

DESIGN DATA

#59 ADT 2012 = 24,500
#64 ADT 2012 = 24,500

PROJECT LENGTH

BRIDGE #59 = 0.06 MILE
BRIDGE #64 = 0.06 MILE


Prepared in the Office of:
DEPARTMENT OF TRANSPORTATION
DIVISION OF HIGHWAYS
STRUCTURES MANAGEMENT UNIT
1000 BIRCH RIDGE DR. RALEIGH, N.C. 27610

E. E. MURRAY, P.E.
PROJECT ENGINEER

2012 STANDARD SPECIFICATIONS

LETTING DATE:
AUGUST 16, 2016

DocuSigned by:

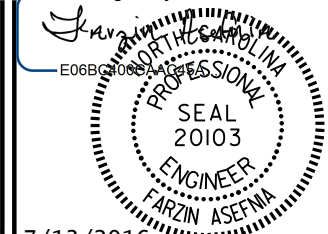

7/13/2016

FARZIN ASEFNIA, P.E.
PROJECT DESIGN ENGINEER