
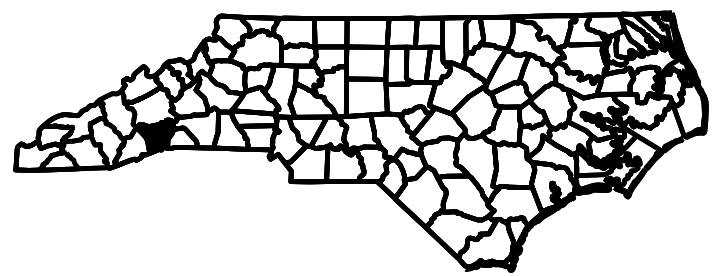


# HENDERSON COUNTY

PROJECT REFERENCE NO.		SHEET NO.
2017CPT.14.02.20451.1		/
STATE PROJECT	F.A. PROJECT NO.	DESCRIPTION
2017CPT.14.01.20451.1		

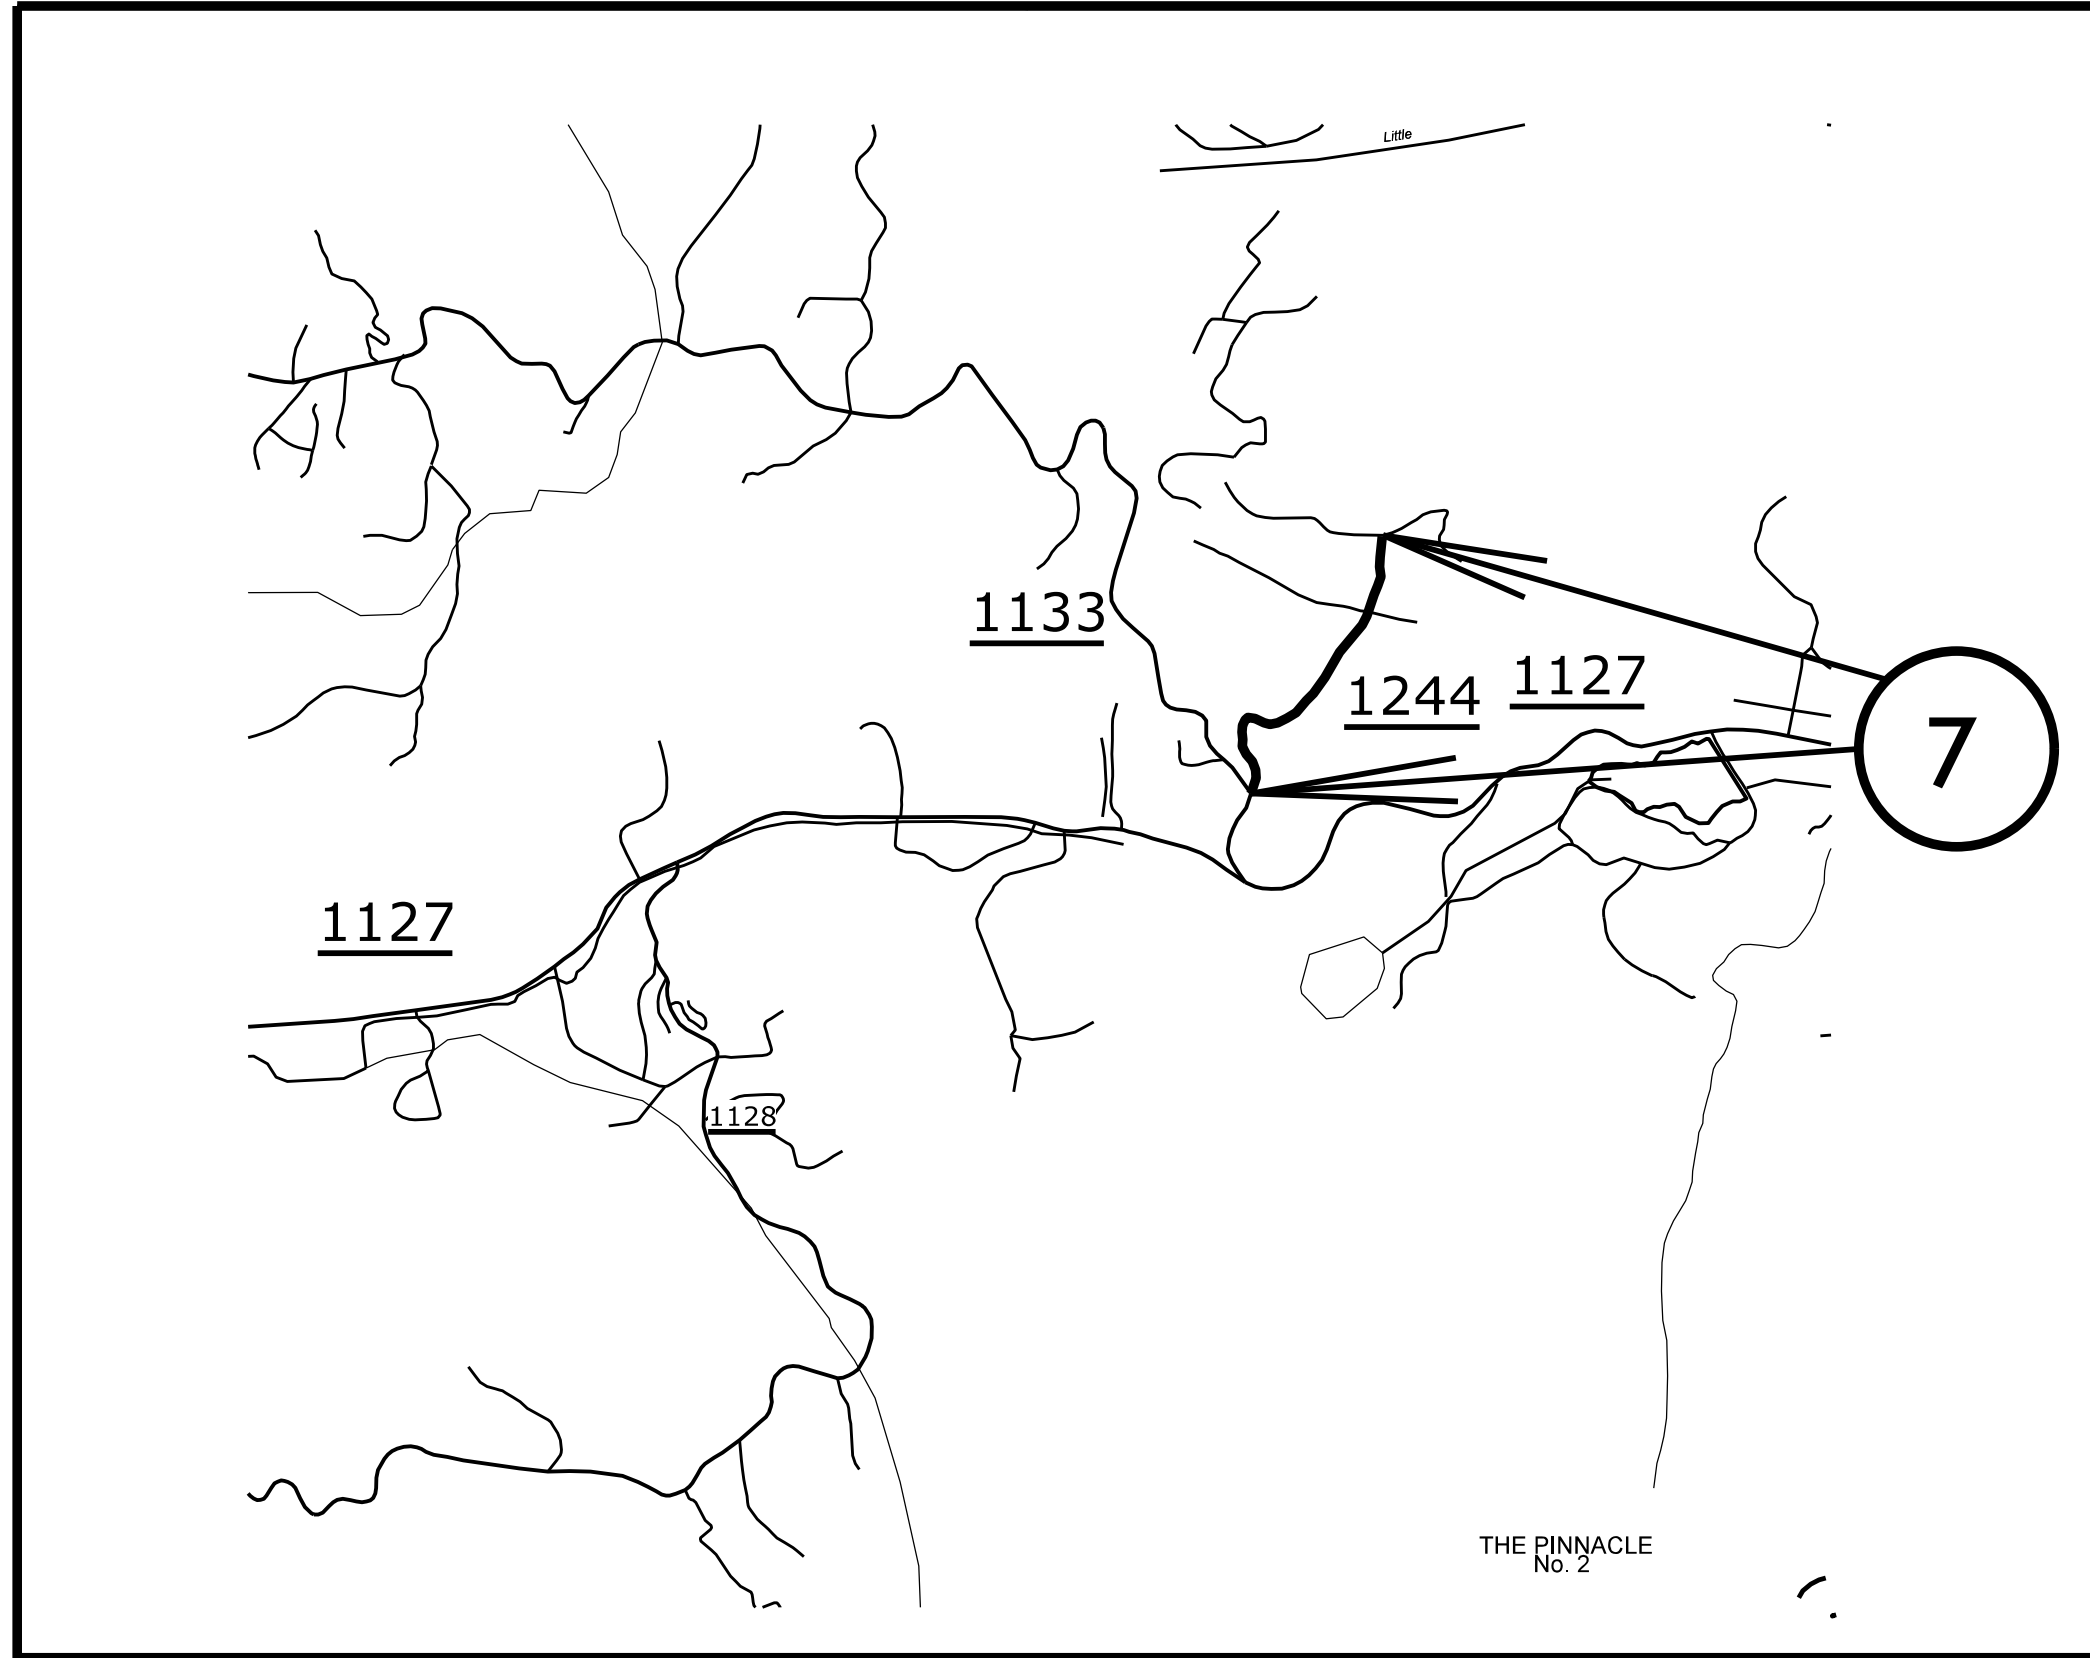

THE PINNACLE  
No. 2

TIP PROJECT: N/A

CONTRACT: