
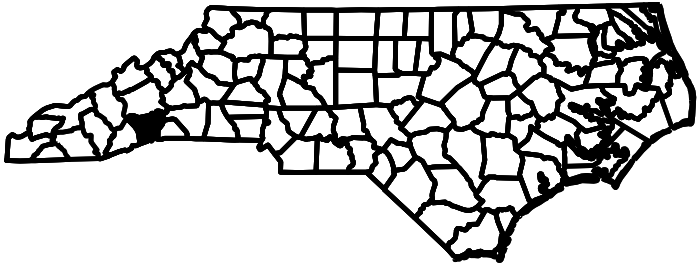


# HENDERSON COUNTY

PROJECT REFERENCE NO.		SHEET NO.
2017CPT.14.02.20451.1		18
STATE PROJECT	F.A. PROJECT NO.	DESCRIPTION
2017CPT.14.02.20451.1		

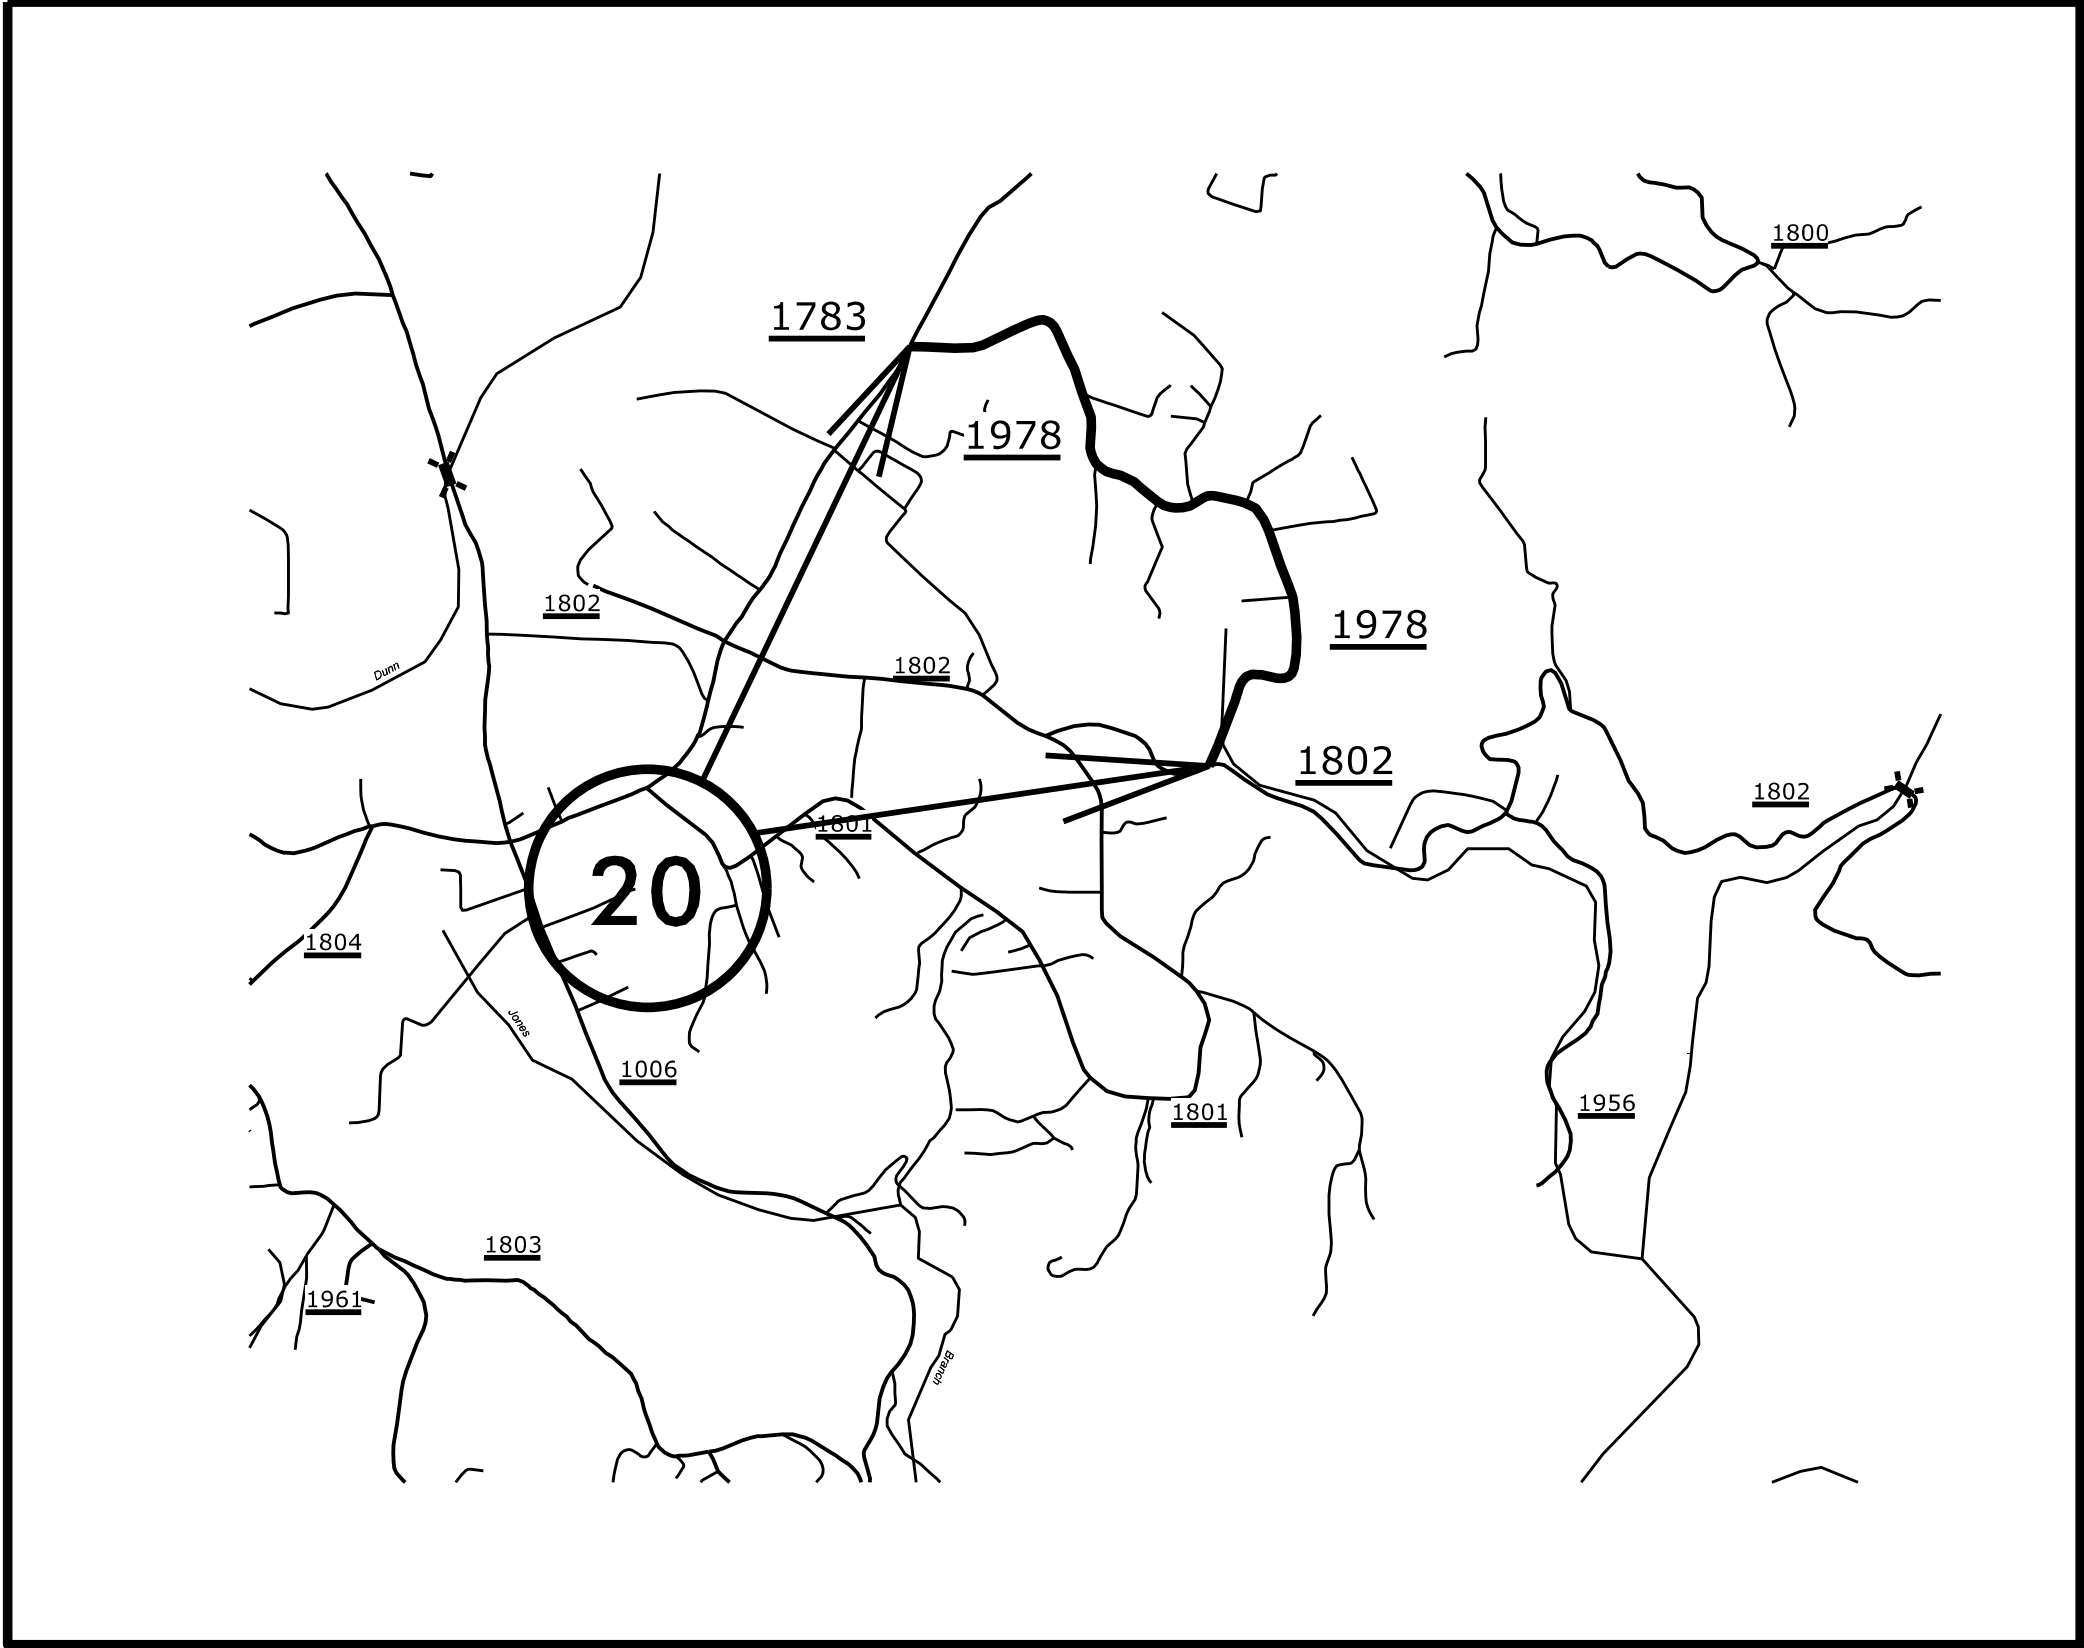

TIP PROJECT: N/A

CONTRACT: