

TIP PROJECT: I-5760

CONTRACT: C203868


STATE OF NORTH CAROLINA
DIVISION OF HIGHWAYS

NEW HANOVER COUNTY

LOCATION: I-140 FROM US 421 TO 0.64 MILES EAST OF I-40

TYPE OF WORK: MILLING, RESURFACING, SHOULDER RECONSTRUCTION, SIGNALS, AND BRIDGE APPROACH & JOINT REPAIR

STATE	STATE PROJECT REFERENCE NO.	SHEET NO.	TOTAL SHEETS
N.C.	I-5760	1	
STATE PROJ. NO.	F.A. PROJ. NO.	DESCRIPTION	
52038.1.1	NHPP-0040(017)	P.E.	
52038.3.1	NHPP-0040(017)	CONST.	

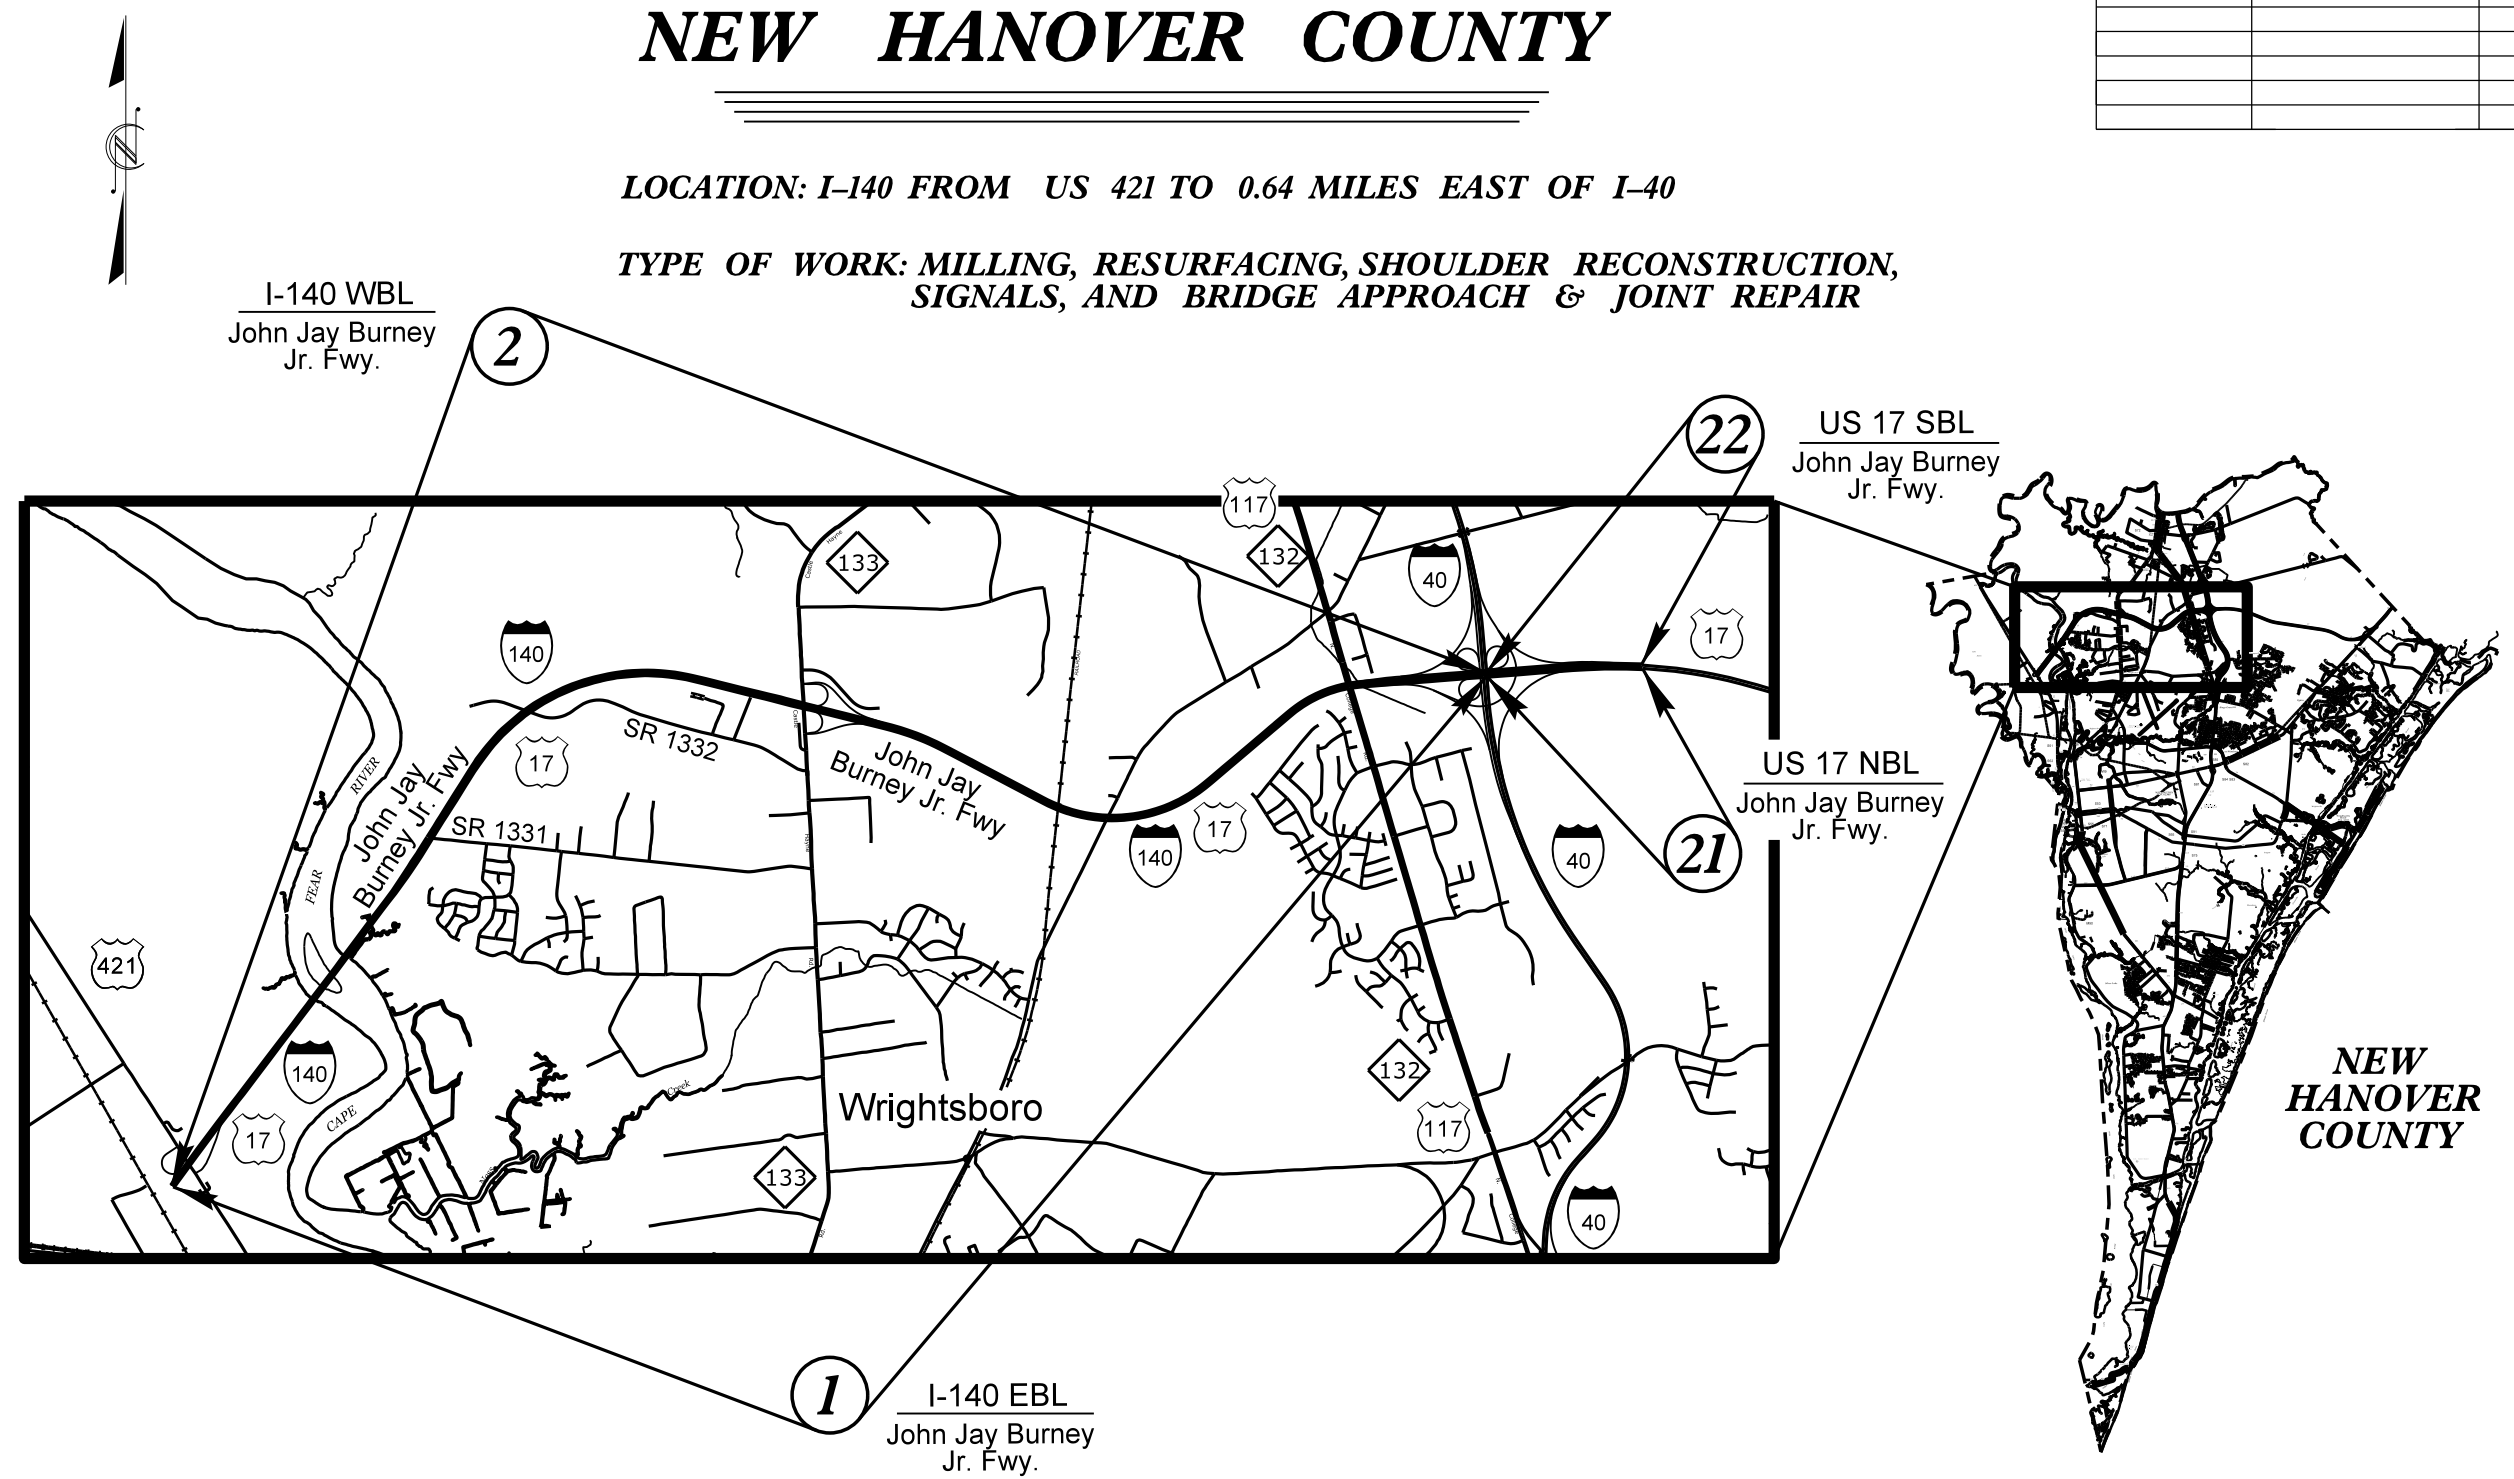

PROJECT LENGTH	
MAP NO. 1 - I-140 (EB) & MAP NO. 2 - I-140 (WB) =	6.802 MI.
MAP NO. 21 - US 17 (NB) & MAP NO. 22 - US 17 (SB) =	0.640 MI.
TOTAL LENGTH OF PROJECT =	7.442 MI.

Prepared in the Office of:
DIVISION OF HIGHWAYS
5501 Barbados Blvd., Castle Hayne, NC 28429

2012 STANDARD SPECIFICATIONS	PROJECT ENGINEER
RIGHT OF WAY DATE:	MARY KIMMEL PROJECT DESIGN TECHNICIAN
LETTING DATE:	NICK DREES PROJECT DESIGN TECHNICIAN
AUGUST 16, 2016	

