


09/08/19
 25-MAY-2016 15:29
 J:\W-5203AA_Roadway\Proj\2017CPT.03.01.10651, Etc_Rdy_TSH_Combined.dgn
 \$\$\$USERNAME\$\$\$

CONTRACT: C203888 **TIP PROJECTS: W-5203AA & W-5601BB**

See Sheet 1-A For Index of Sheets

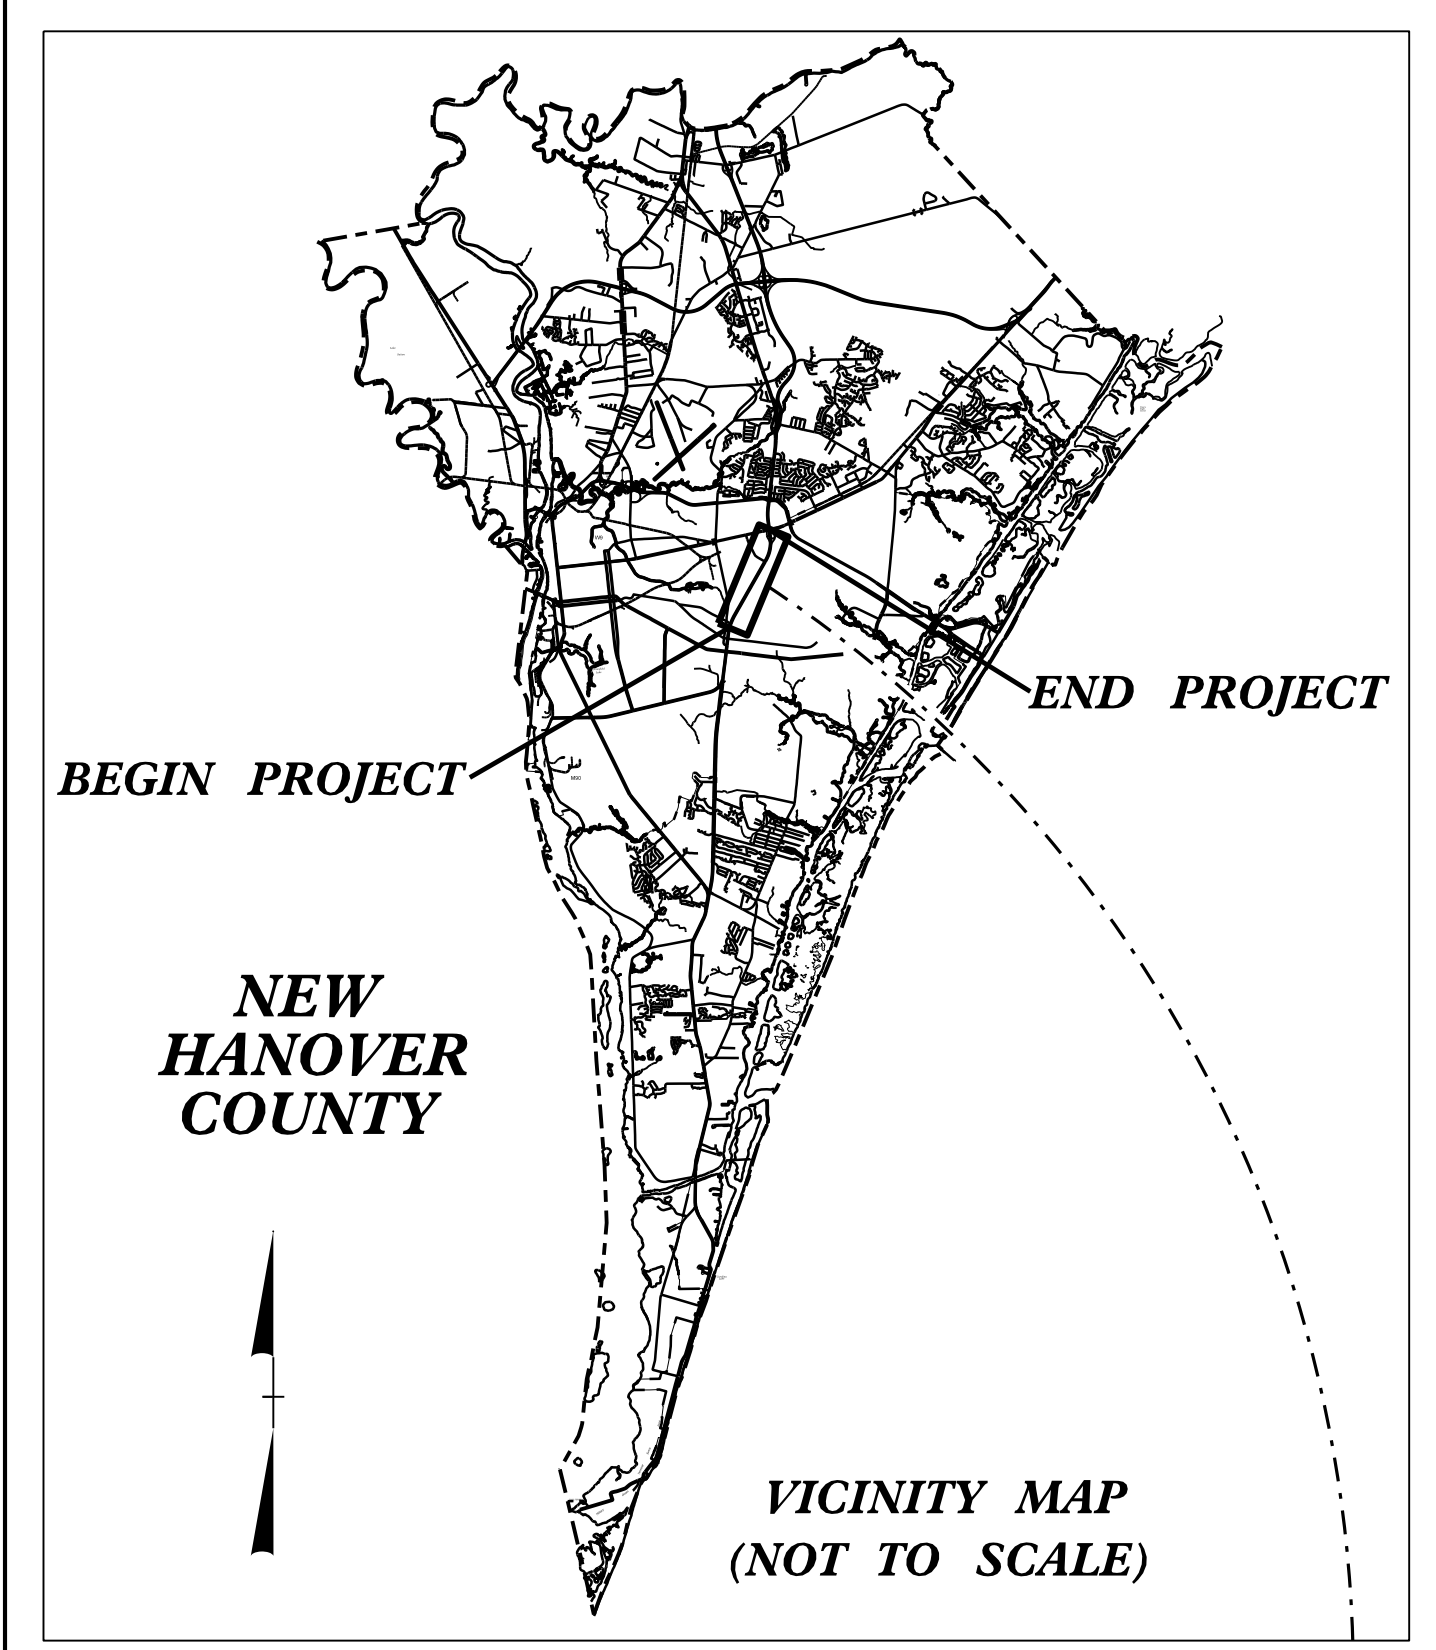

STATE OF NORTH CAROLINA
 DIVISION OF HIGHWAYS


NEW HANOVER COUNTY

LOCATION: US 117/NC 132 (S. COLLEGE ROAD) FROM 0.5 MILES SOUTH OF WILSHIRE BOULEVARD TO US 17 BUS (MARKET STREET) IN WILMINGTON

TYPE OF WORK: GRADING, DRAINAGE, PAVING, MILLING, & SIGNALS, ETC.

STATE	STATE PROJECT REFERENCE NO.	SHEET NO.	TOTAL SHEETS
N.C.	W-5203AA, W-5601BB, 2017CPT.03.01.10651, 36249.3622	1	
STATE PROJ. NO.	F.A. PROJ. NO.	DESCRIPTION	
45333.1.FS27	HSIP-0117(029)	W-5203AA (P.E.)	
50138.1.55	HSIP-0117(034)	W-5601BB (P.E.)	
45333.3.27	HSIP-0117(029)	W-5203AA (CONST.)	
45333.3.27	HSIP-0117(029)	W-5601BB (CONST.)	
2017CPT.03.01.10651		CONST.(RESURF)	
36249.3622		CONST.(RESURF)	

DOCUMENT NOT CONSIDERED FINAL
 UNLESS ALL SIGNATURES COMPLETED

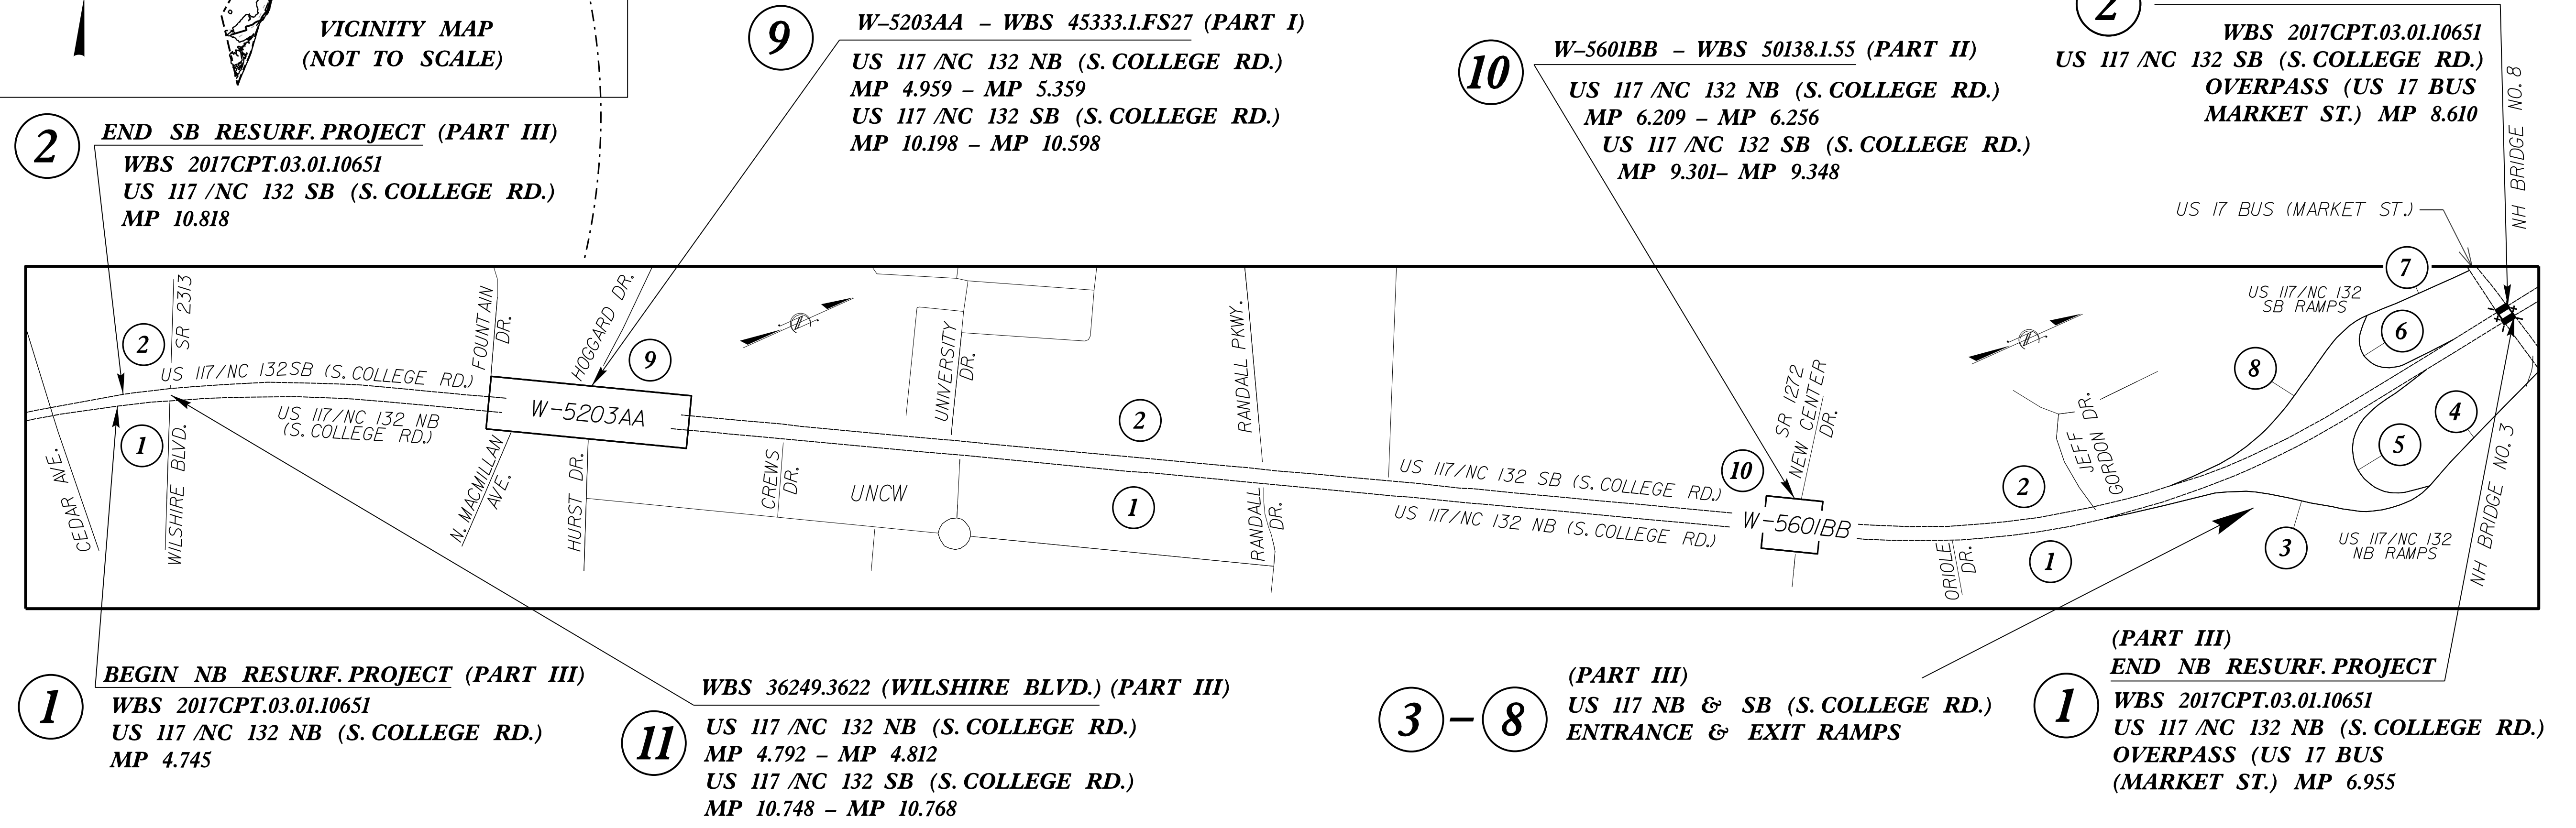

2 **END SB RESURF. PROJECT (PART III)**
 WBS 2017CPT.03.01.10651
 US 117 /NC 132 SB (S. COLLEGE RD.)
 MP 10.818

9 **W-5203AA - WBS 45333.1.FS27 (PART I)**
 US 117 /NC 132 NB (S. COLLEGE RD.)
 MP 4.959 - MP 5.359
 US 117 /NC 132 SB (S. COLLEGE RD.)
 MP 10.198 - MP 10.598

10 **W-5601BB - WBS 50138.1.55 (PART II)**
 US 117 /NC 132 NB (S. COLLEGE RD.)
 MP 6.209 - MP 6.256
 US 117 /NC 132 SB (S. COLLEGE RD.)
 MP 9.301- MP 9.348

2 **(PART III)**
BEGIN SB RESURF. PROJECT
 WBS 2017CPT.03.01.10651
 US 117 /NC 132 SB (S. COLLEGE RD.)
OVERPASS (US 17 BUS MARKET ST.) MP 8.610

1 **BEGIN NB RESURF. PROJECT (PART III)**
 WBS 2017CPT.03.01.10651
 US 117 /NC 132 NB (S. COLLEGE RD.)
 MP 4.745

11 **WBS 36249.3622 (WILSHIRE BLVD.) (PART III)**
 US 117 /NC 132 NB (S. COLLEGE RD.)
 MP 4.792 - MP 4.812
 US 117 /NC 132 SB (S. COLLEGE RD.)
 MP 10.748 - MP 10.768

3-8 **(PART III)**
 US 117 NB & SB (S. COLLEGE RD.)
ENTRANCE & EXIT RAMP

1 **(PART III)**
END NB RESURF. PROJECT
 WBS 2017CPT.03.01.10651
 US 117 /NC 132 NB (S. COLLEGE RD.)
OVERPASS (US 17 BUS MARKET ST.) MP 6.955

PROJECT LENGTH

TOTAL LENGTH OF PROJECTS = 2.210 MI.

Prepared In the Office of:

DIVISION OF HIGHWAYS
 5501 Barbados Blvd., Castle Hayne, NC 28429

2012 STANDARD SPECIFICATIONS	
RIGHT OF WAY DATE:	PROJECT ENGINEER
LETTING DATE:	PROJECT DESIGN TECHNICIAN
AUGUST 16, 2016	PROJECT DESIGN TECHNICIAN

