


5/14/19

PLANS PREPARED BY :

**PARSONS**  
 RALEIGH, NORTH CAROLINA, (919) 854-1345  
 NC LICENSE NO. F-0246  
 FOR NORTH CAROLINA DEPT. OF TRANSPORTATION


**SUNGATE DESIGN GROUP, P.A.**  
 915 JONES FRANKLIN ROAD  
 RALEIGH, NORTH CAROLINA 27606  
 TEL (919) 859-2243 FAX (919) 854-0258  
 ENG FIRM LICENSE NO. C490

PROJECT REFERENCE NO. W-5203AA	SHEET NO. 5
ROADWAY DESIGN ENGINEER	HYDRAULICS ENGINEER
 ROADWAY DESIGN ENGINEER SEAL 37950 6/9/2016	 HYDRAULICS ENGINEER SEAL 026971 6/9/2016
<b>DOCUMENT NOT CONSIDERED FINAL UNLESS ALL SIGNATURES COMPLETED</b>	

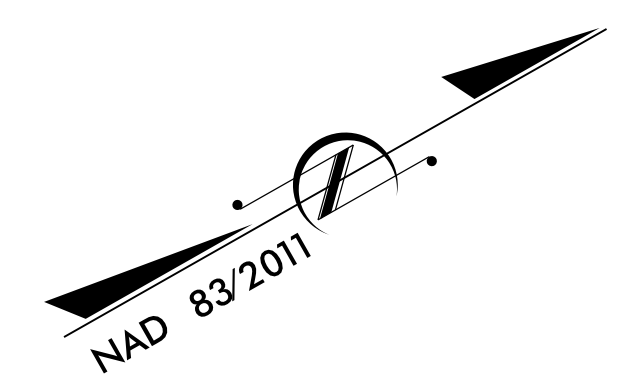

MATCH LINE -L- STA 430 + 00 SEE SHEET 4

END TIP PROJECT W-5203AA  
 END CONSTRUCTION  
 -L- POT Sta. 437+10.00  
 US 117 NB - MP 5.359  
 US 117 SB - MP 10.198

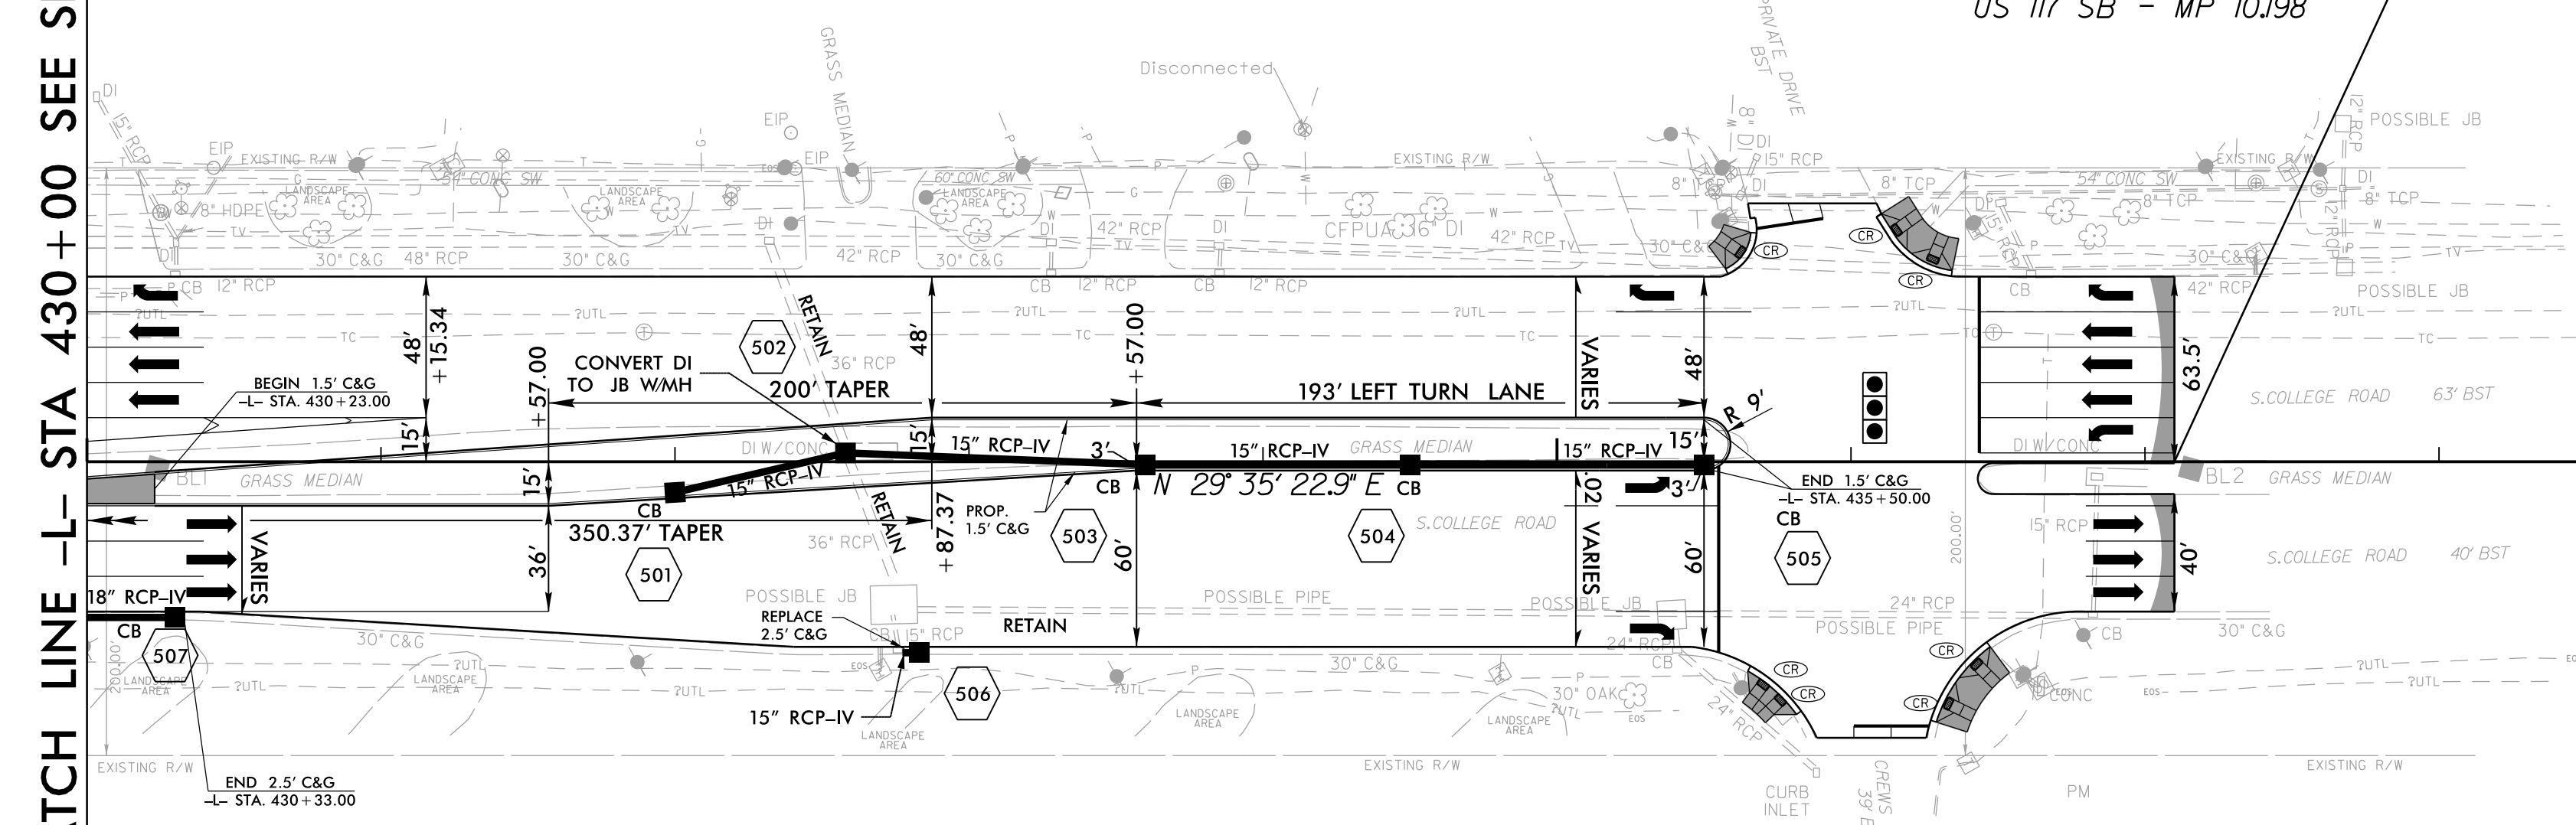

NOTE:  
 SEE SHEET 6 FOR -L-LT\_GP- PROFILE  
 SEE SHEET 7 FOR -L-LT\_GP- PROFILE

I:\W-5203AA\1530 MAY-2016 1530 1530 W-5203AA\_RDY\_PSH\_05.dgn