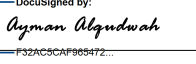

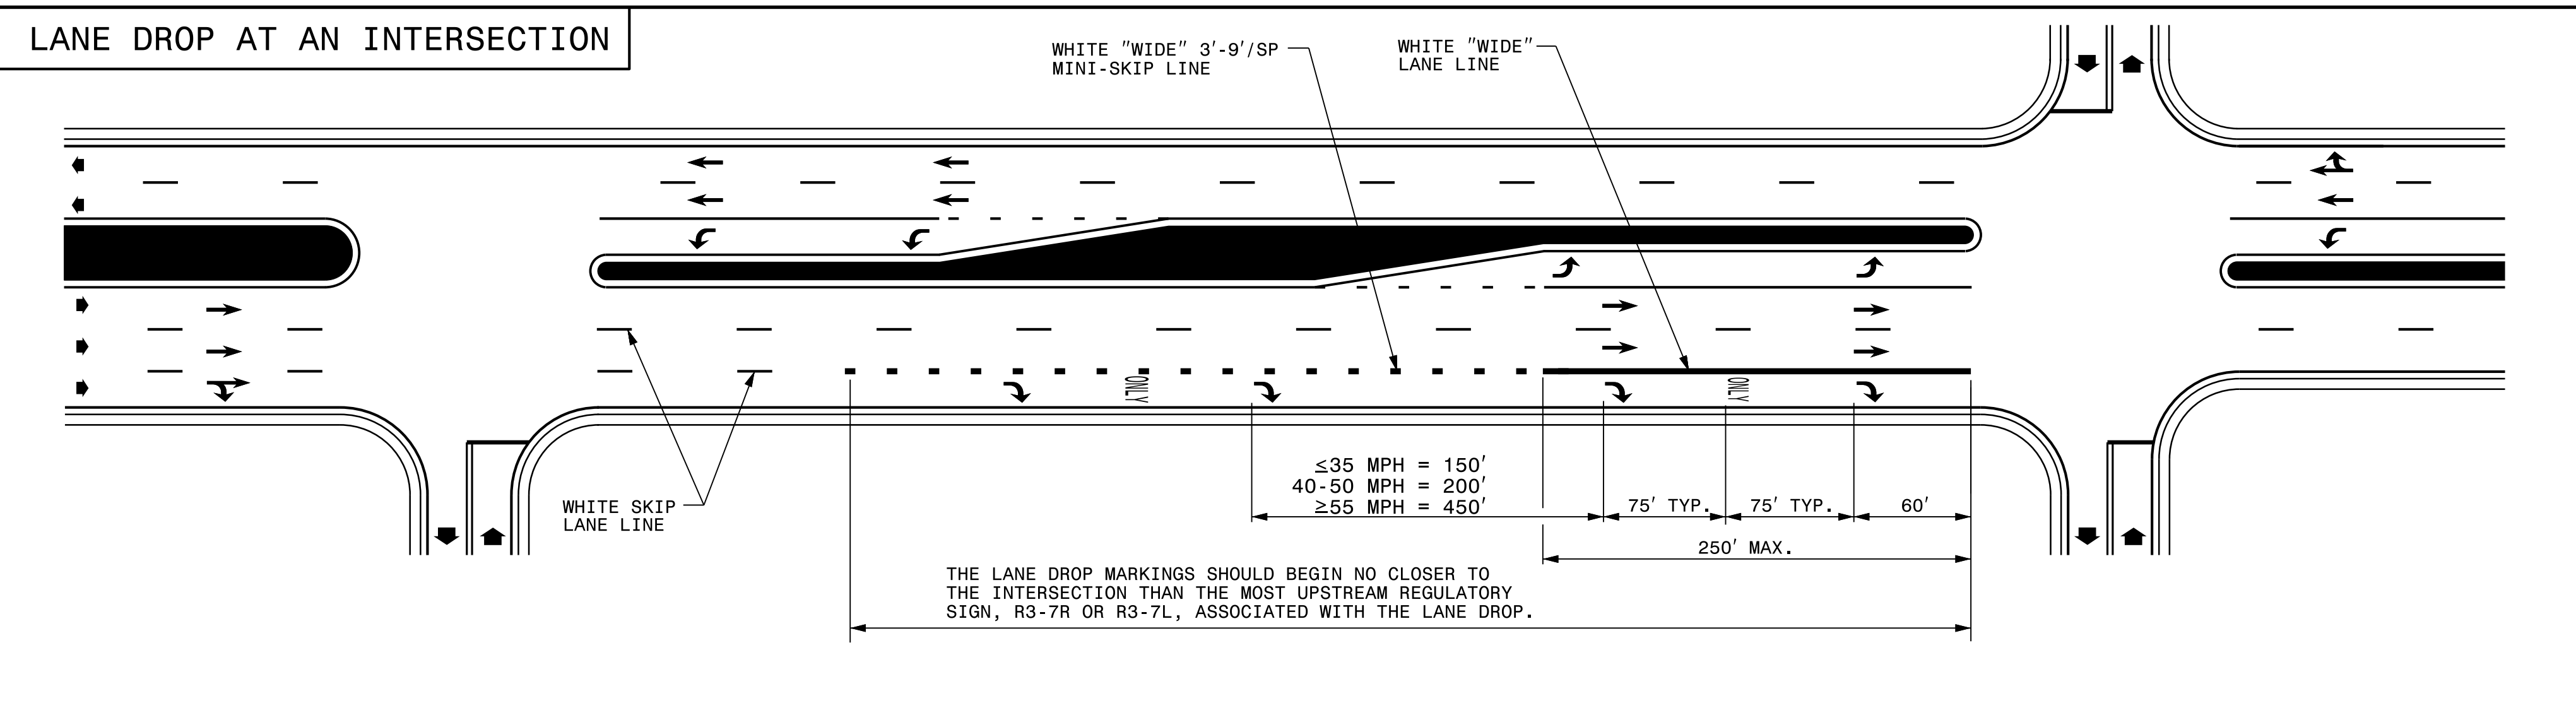



TIP NO. W-5203AA	SHEET NO. PMP-1C
APPROVED: 	
DATE: 6/9/2016	
SEAL 	

STATE OF NORTH CAROLINA
DEPT. OF TRANSPORTATION
DIVISION OF HIGHWAYS
RALEIGH, N.C.



STATE OF NORTH CAROLINA
DEPT. OF TRANSPORTATION
DIVISION OF HIGHWAYS
RALEIGH, N.C.

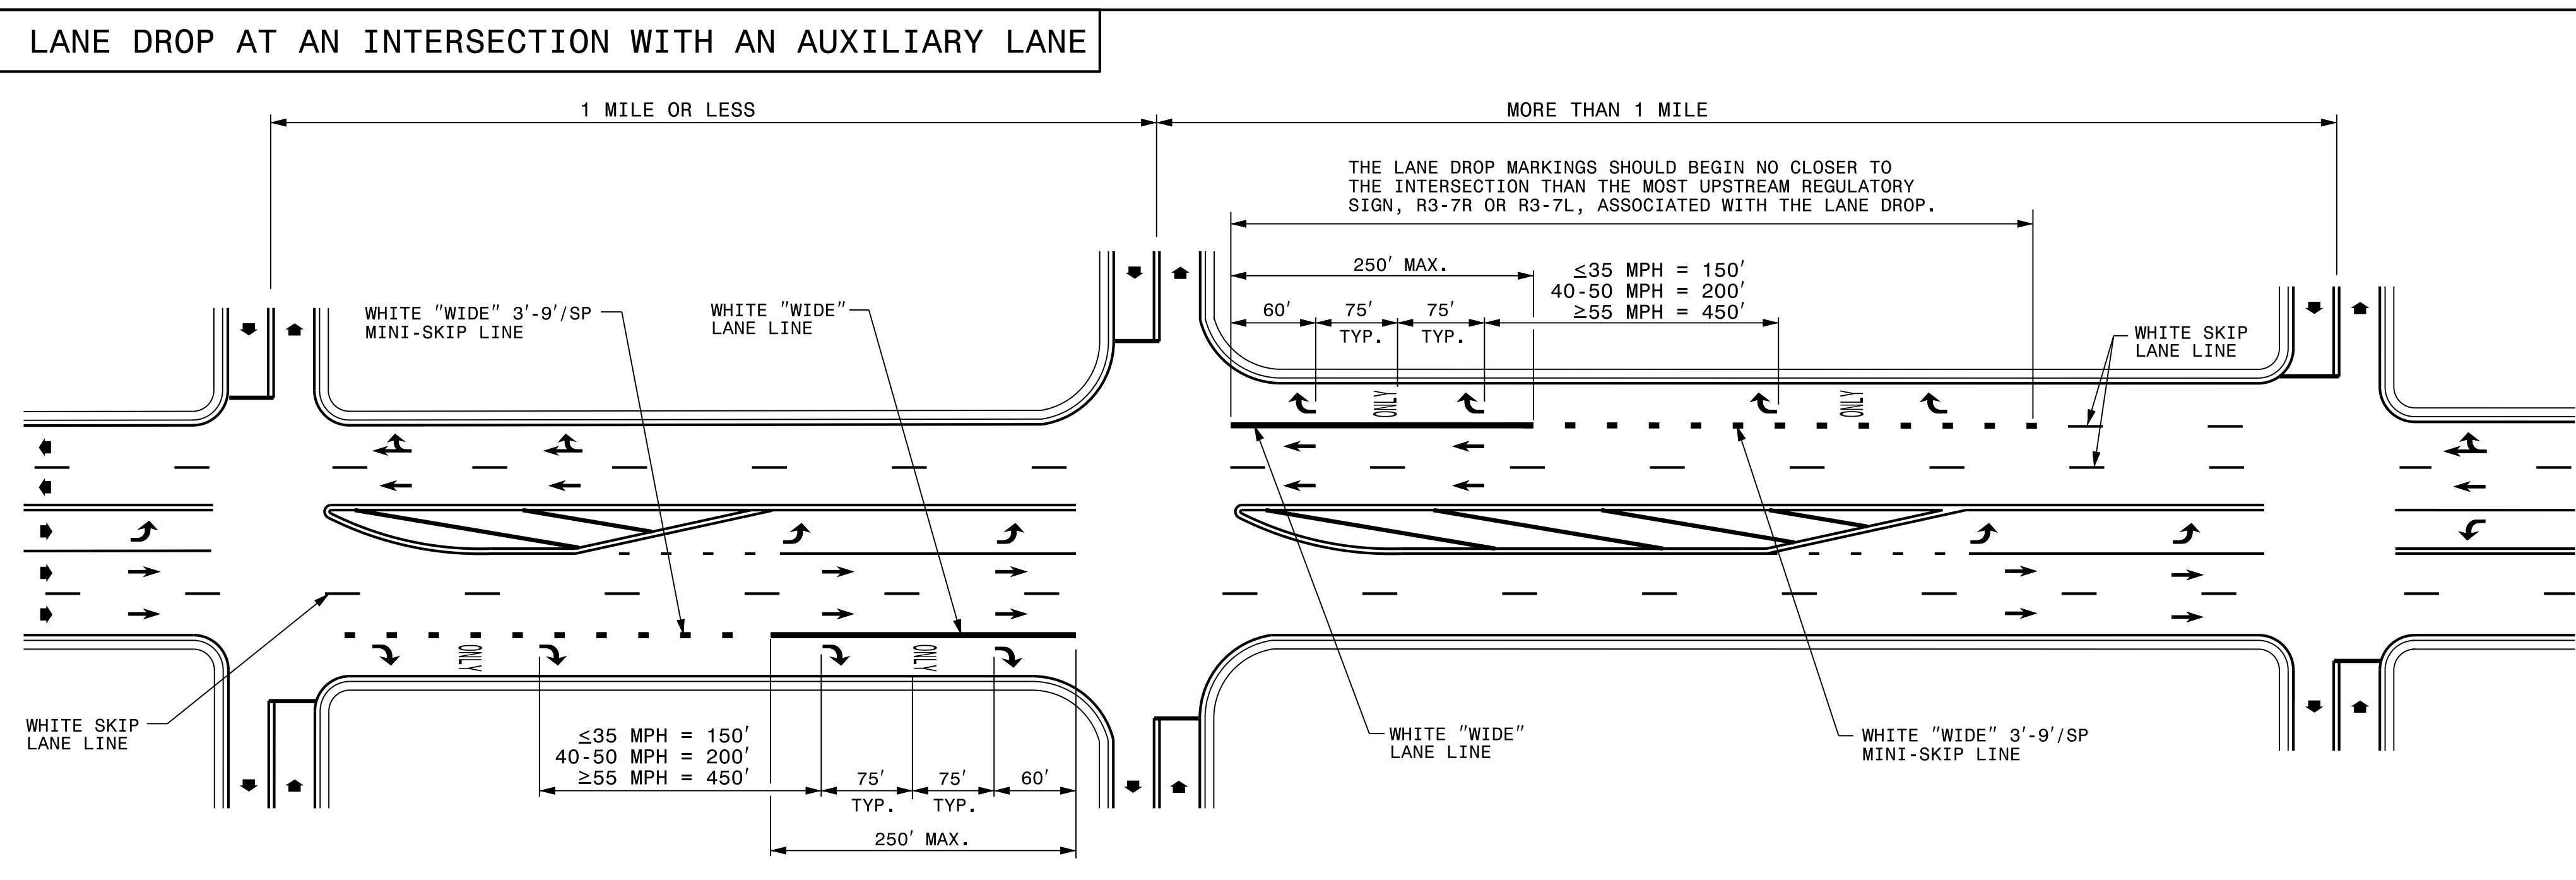ENGLISH DETAIL DRAWING FOR
PAVEMENT MARKINGS
LANE DROPS



ENGLISH DETAIL DRAWING FOR
PAVEMENT MARKINGS
LANE DROPS

GENERAL NOTES:

- USE THE GUIDANCE SHOWN ON THE ABOVE DETAILS IN CONJUNCTION WITH INTERSECTION GUIDANCE SHOWN ON ROADWAY STANDARD DRAWING 1205.04.
- LANE LINES INDICATED AS "WIDE" SHALL BE AT LEAST TWICE THE WIDTH OF THE NORMAL LINE.

LEGEND	
W = WIDTH OF TRAVEL LANE	ONLY PAVEMENT MARKING SYMBOLS & CHARACTERS
	DIRECTION OF TRAFFIC FLOW

SHEET 1 OF 3
1205D06

SHEET 1 OF 3
1205D06

DOCUMENT NOT CONSIDERED FINAL
UNLESS ALL SIGNATURES COMPLETED

**REVISED PAVEMENT MARKING
ROADWAY STANDARD DRAWING**