

09/08/99

5/25/2016
R:\Utilities\Engineering\UBO\Proj\W-5601BB_ut_tsh_u001_psh.dgn
-USERNAME-

TIP PROJECT: W-5601BB

CONTRACT:



STATE OF NORTH CAROLINA
DIVISION OF HIGHWAYS

T.I.P. NO.	SHEET NO.
W-5601BB	UO-1

UTILITIES BY OTHERS PLANS NEW HANOVER COUNTY

LOCATION: WILMINGTON - NC 132 (COLLEGE ROAD) AT NEW CENTRE DRIVE


TYPE OF WORK: UTILITIES BY OTHERS

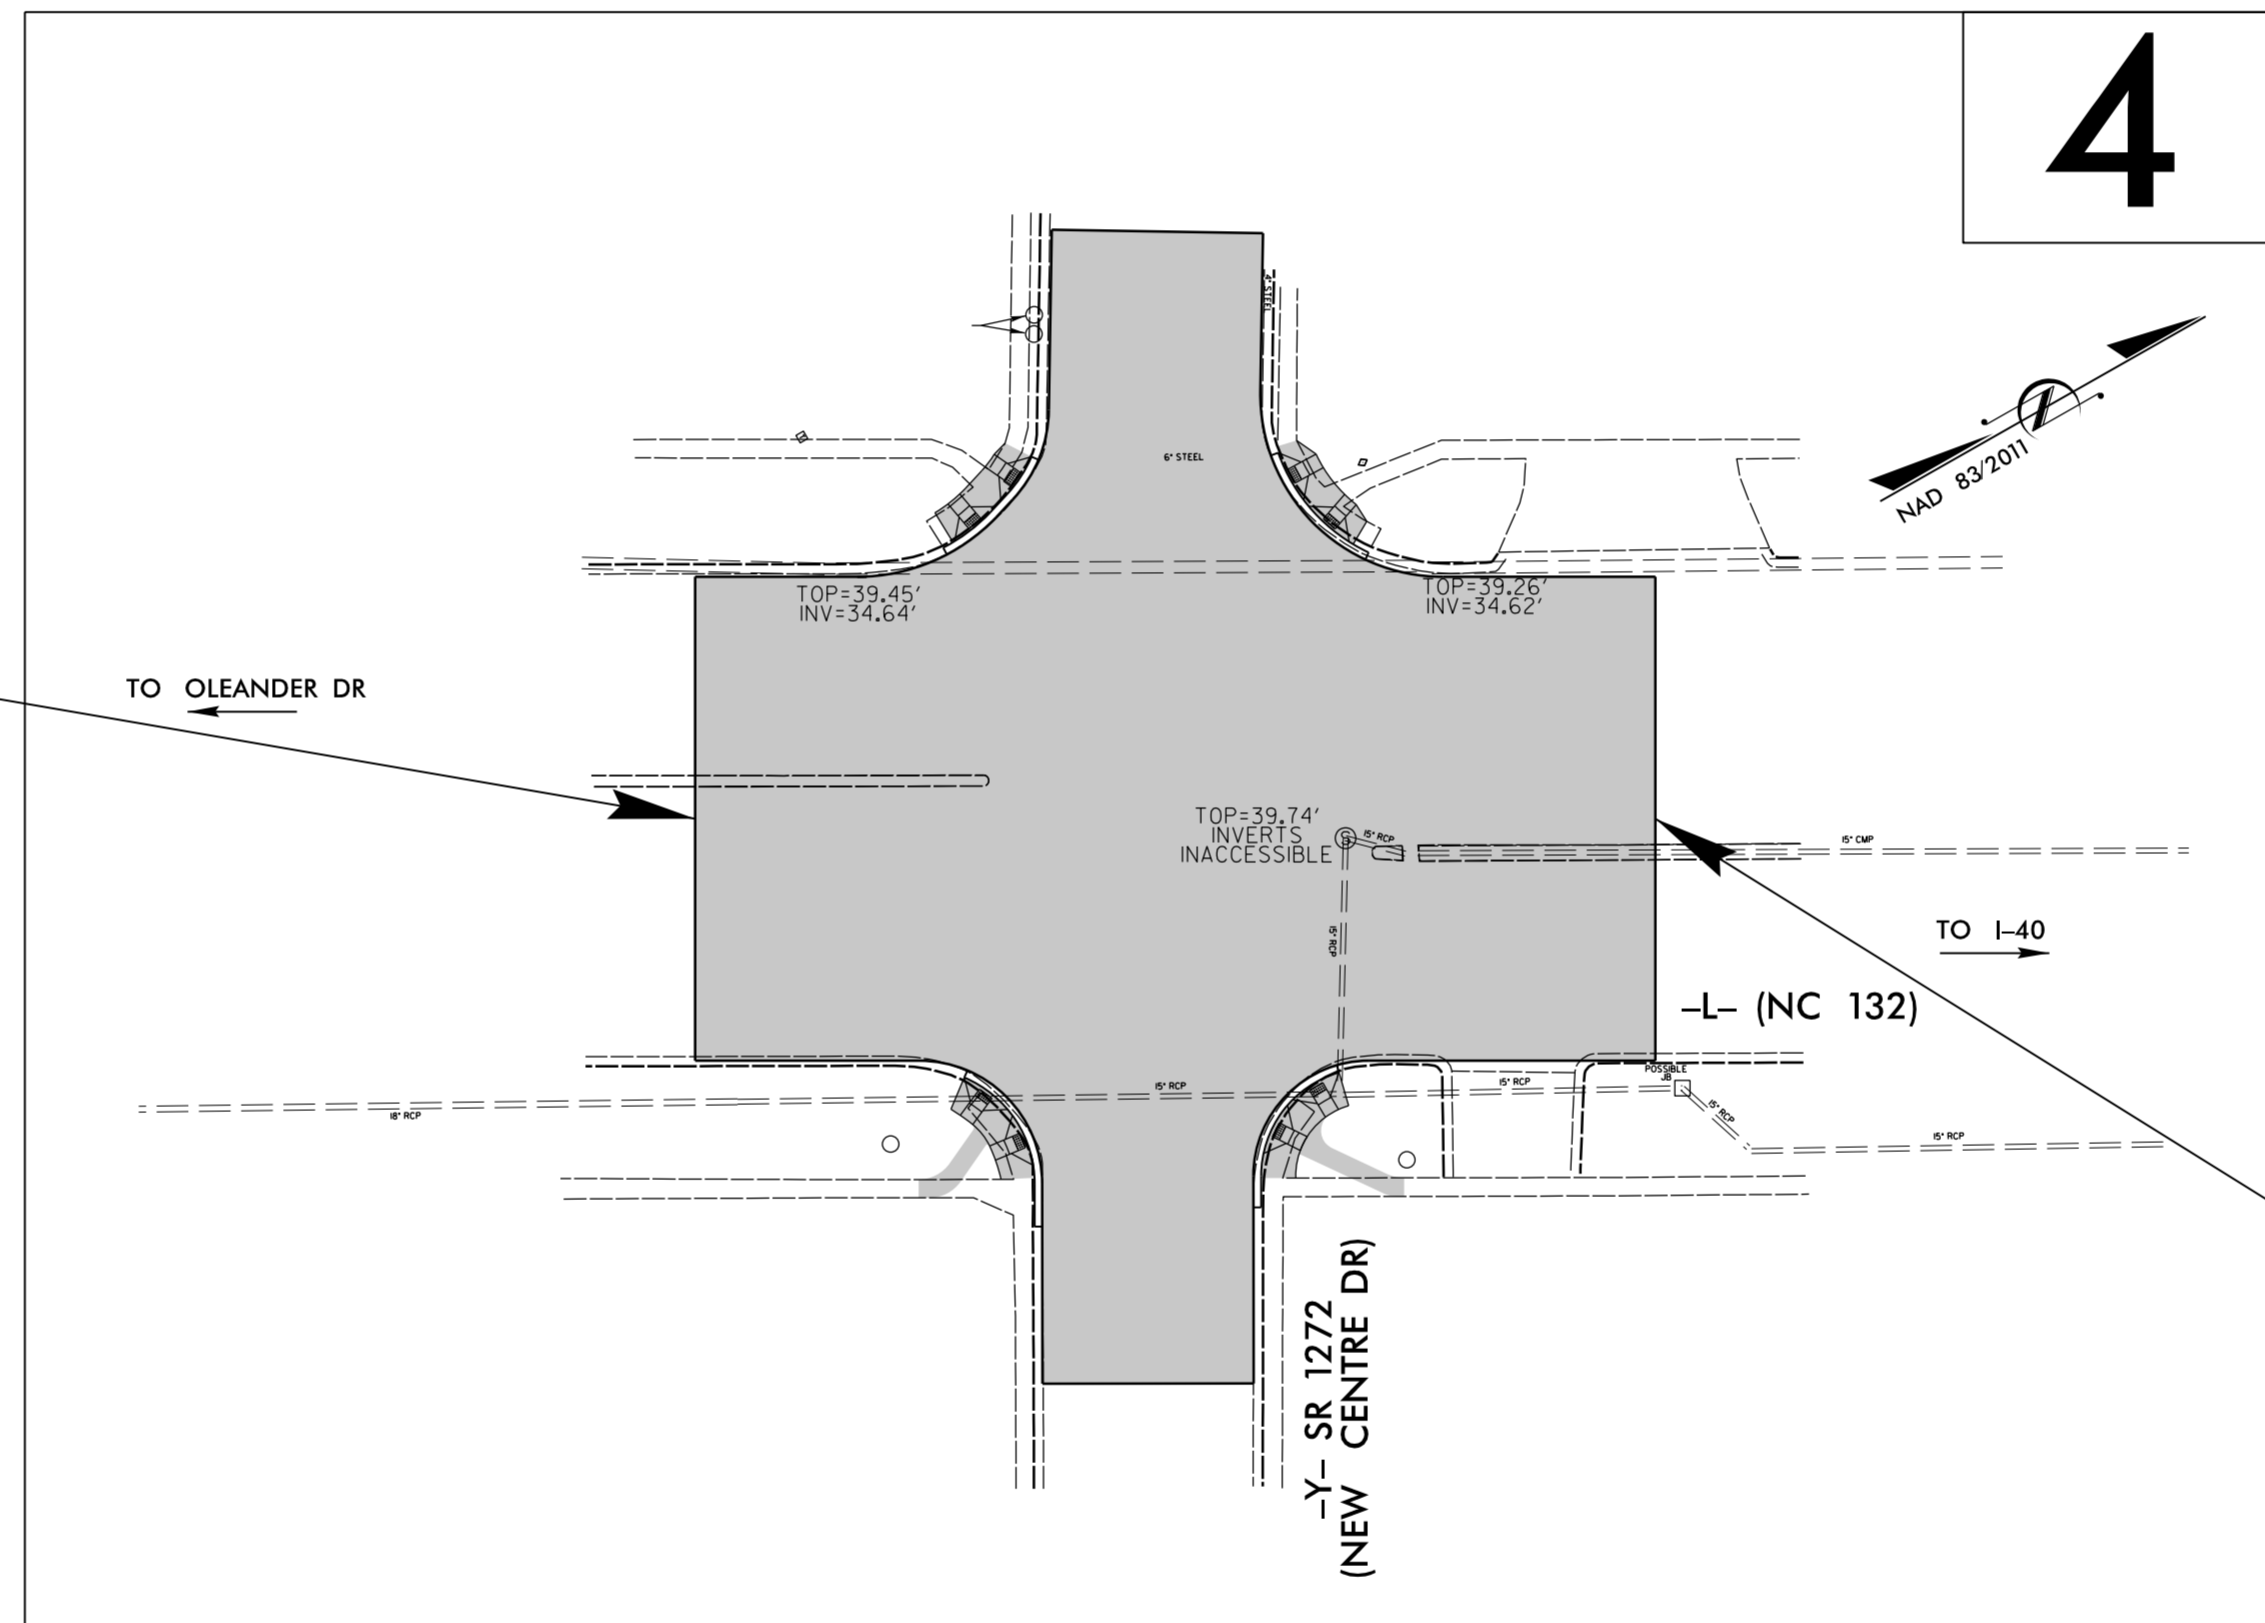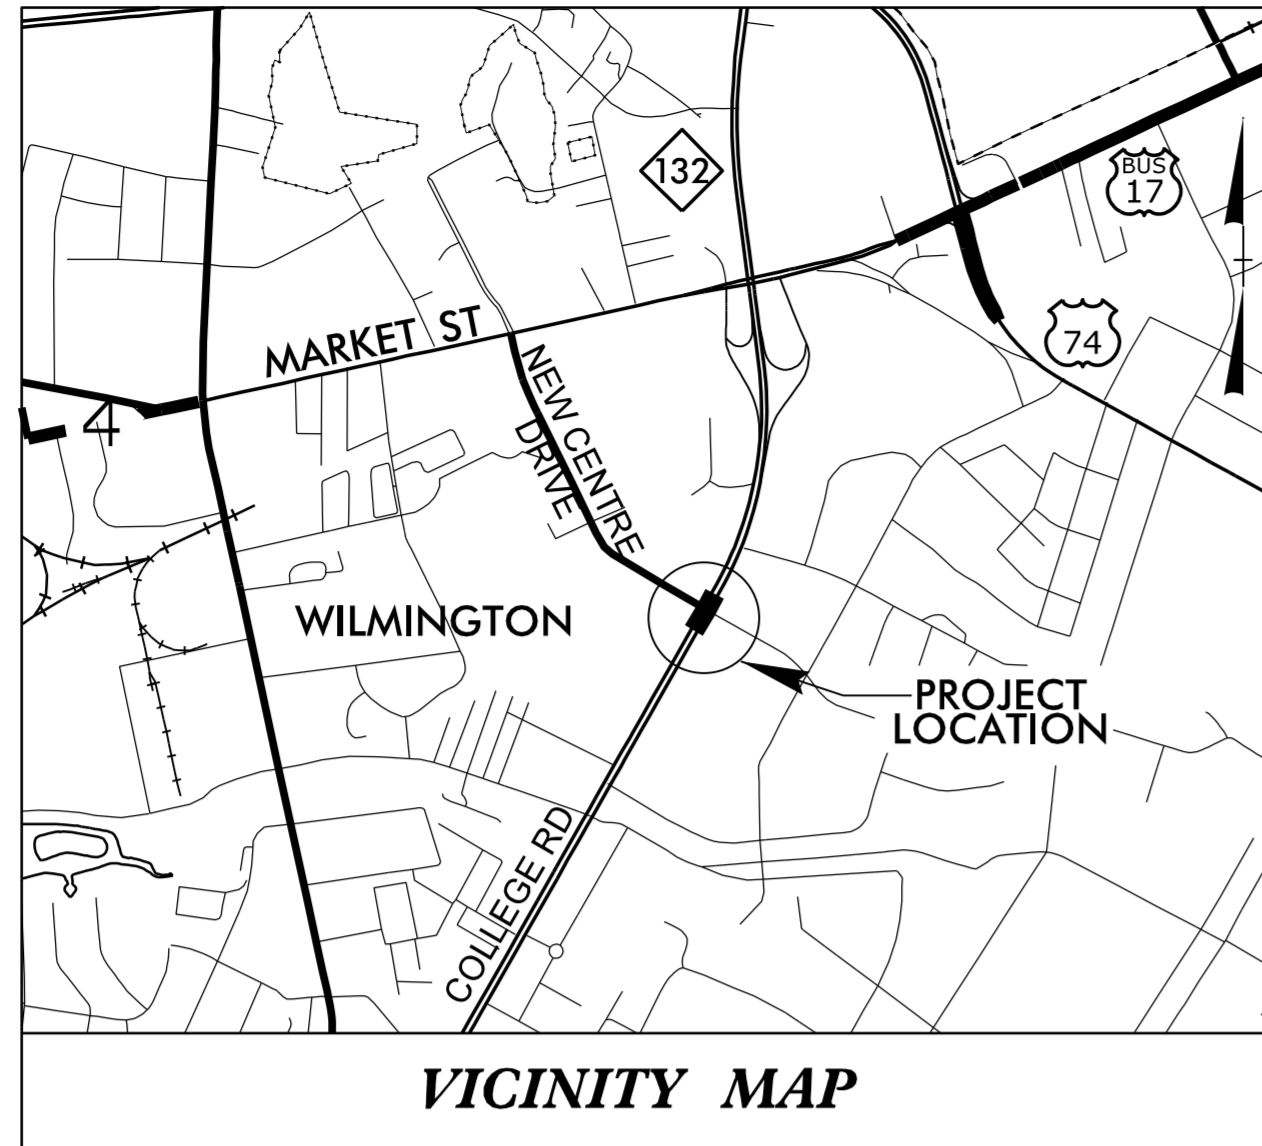

BEGIN TIP PROJECT W-5601BB
-L- STA 482 + 00.00

END TIP PROJECT W-5601BB
-L- STA 484 + 50.00

THIS PROJECT IS LOCATED WITHIN THE MUNICIPAL BOUNDARIES OF THE CITY OF WILMINGTON

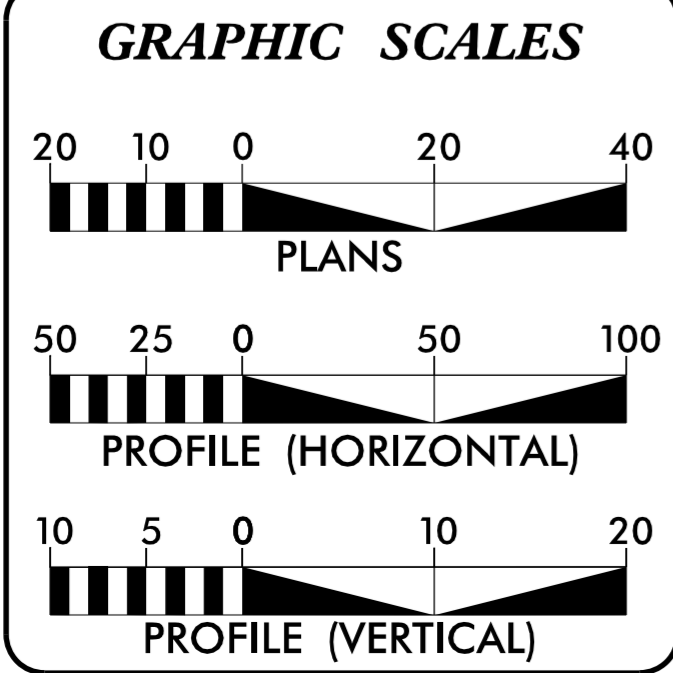

SHEET NO.	DESCRIPTION
UO-1	TITLE SHEET
UO-2	UTILITY BY OTHERS PLAN SHEET

UTILITY OWNERS ON PROJECT

- (A) Duke Energy - Matt Wynne, 919-654-6660
- (B) AT&T - Chris Bentz, 910-619-5500
- (C) Century Link - Tom Denny, 252-622-1413
- (D) Level 3 - Patrick Provost, 720-888-4686
- (E) City of Wilmington (fiber) - Denys Vielkanowitz, 910-341-4676
- (F) Charter Communications - Nick Brown, 910-376-1785
- (G) Time Warner Cable - Robert John, 910-772-5757
- (H) Cape Fear PUA (water) - Jim Tayson, 910-332-6427
- (I) Piedmont Natural Gas - Ross Wilcox, 910-520-2932

PREPARED IN THE OFFICE OF:
DIVISION OF HIGHWAYS
UTILITIES UNIT
UTILITIES ENGINEERING

1555 MAIL SERVICES CENTER
RALEIGH NC 27699-1555
PHONE (919) 707-6690
FAX (919) 250-4151

Roger Worthington, P.E. UTILITIES SECTION ENGINEER

Eric Tweed, P.E. UTILITIES PROJECT DESIGNER