



INFILTRATION BASIN NO. 1 DETAIL

EXCAVATION (CY)	300
EARTH BERM (CY)	265
SAND (CY)	50
GEOTEXTILE (SY)	50

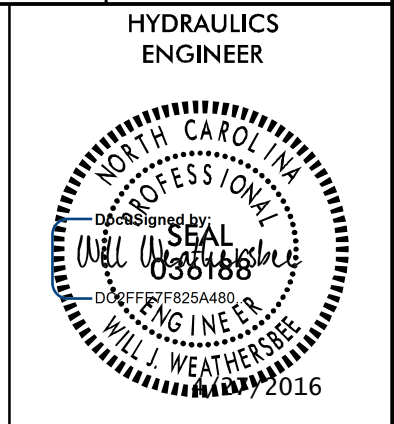


RS&H


PLAN VIEW

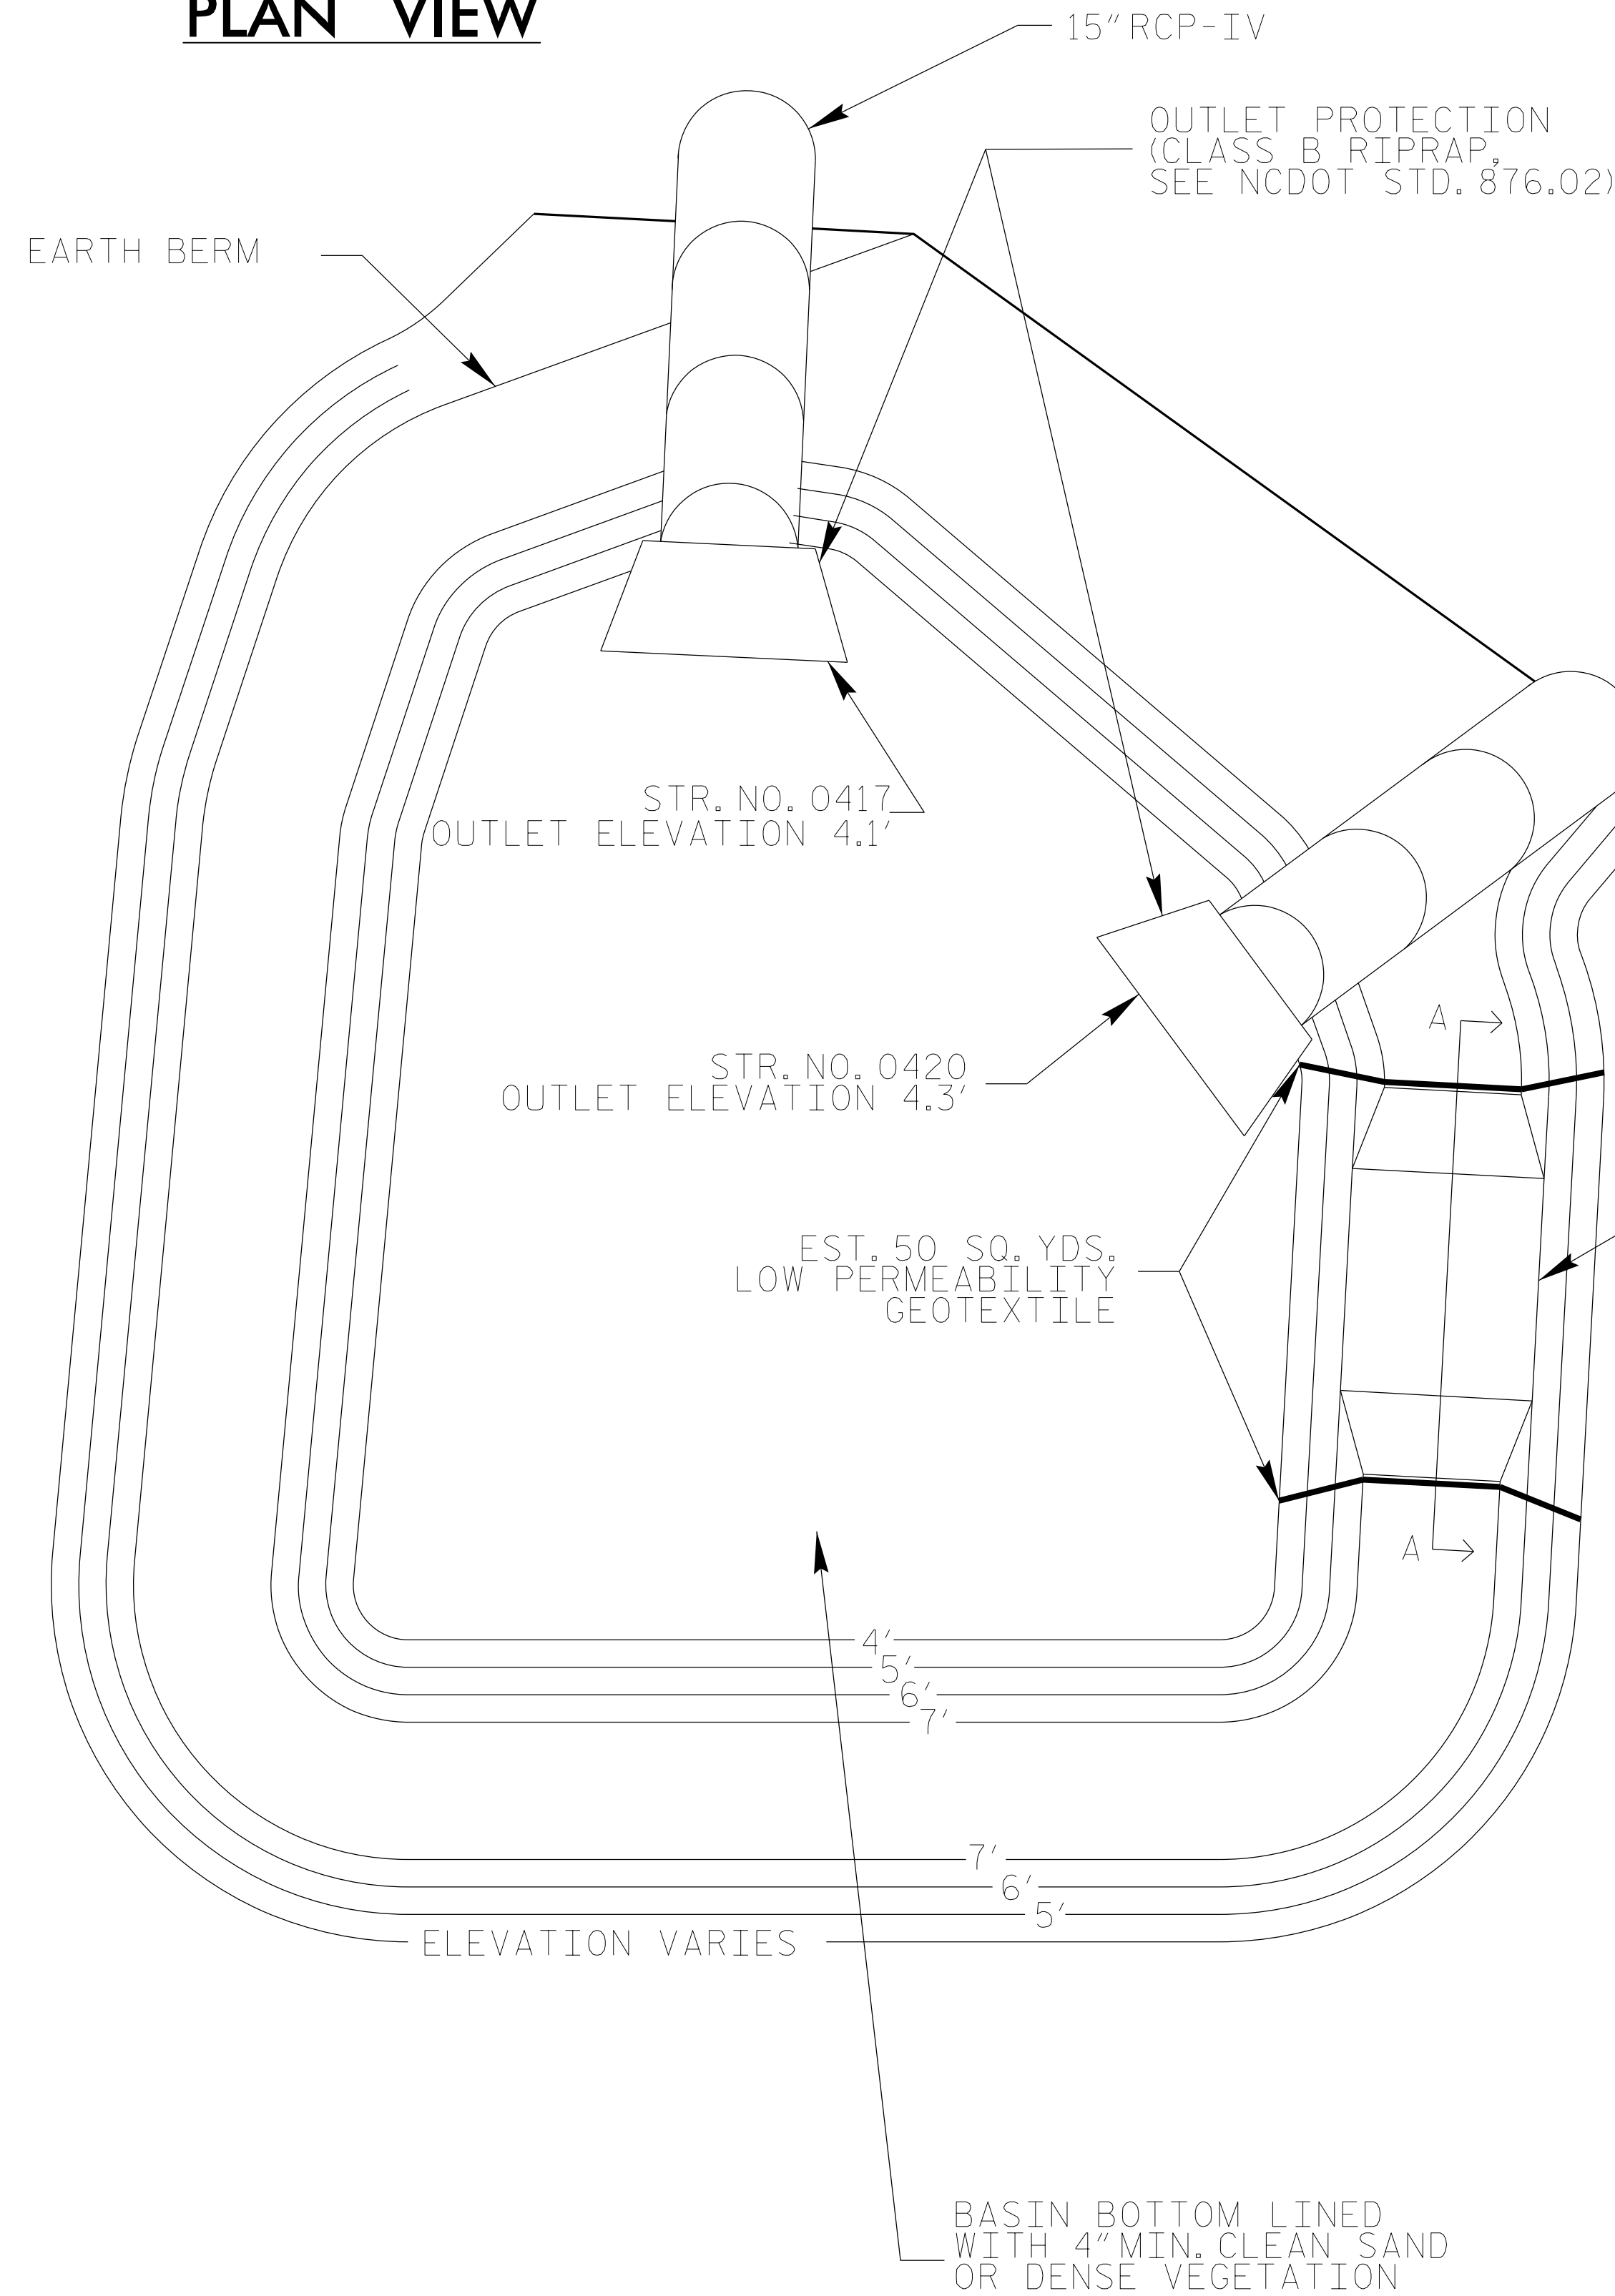

PRIMARY SPILLWAY SECT A-A

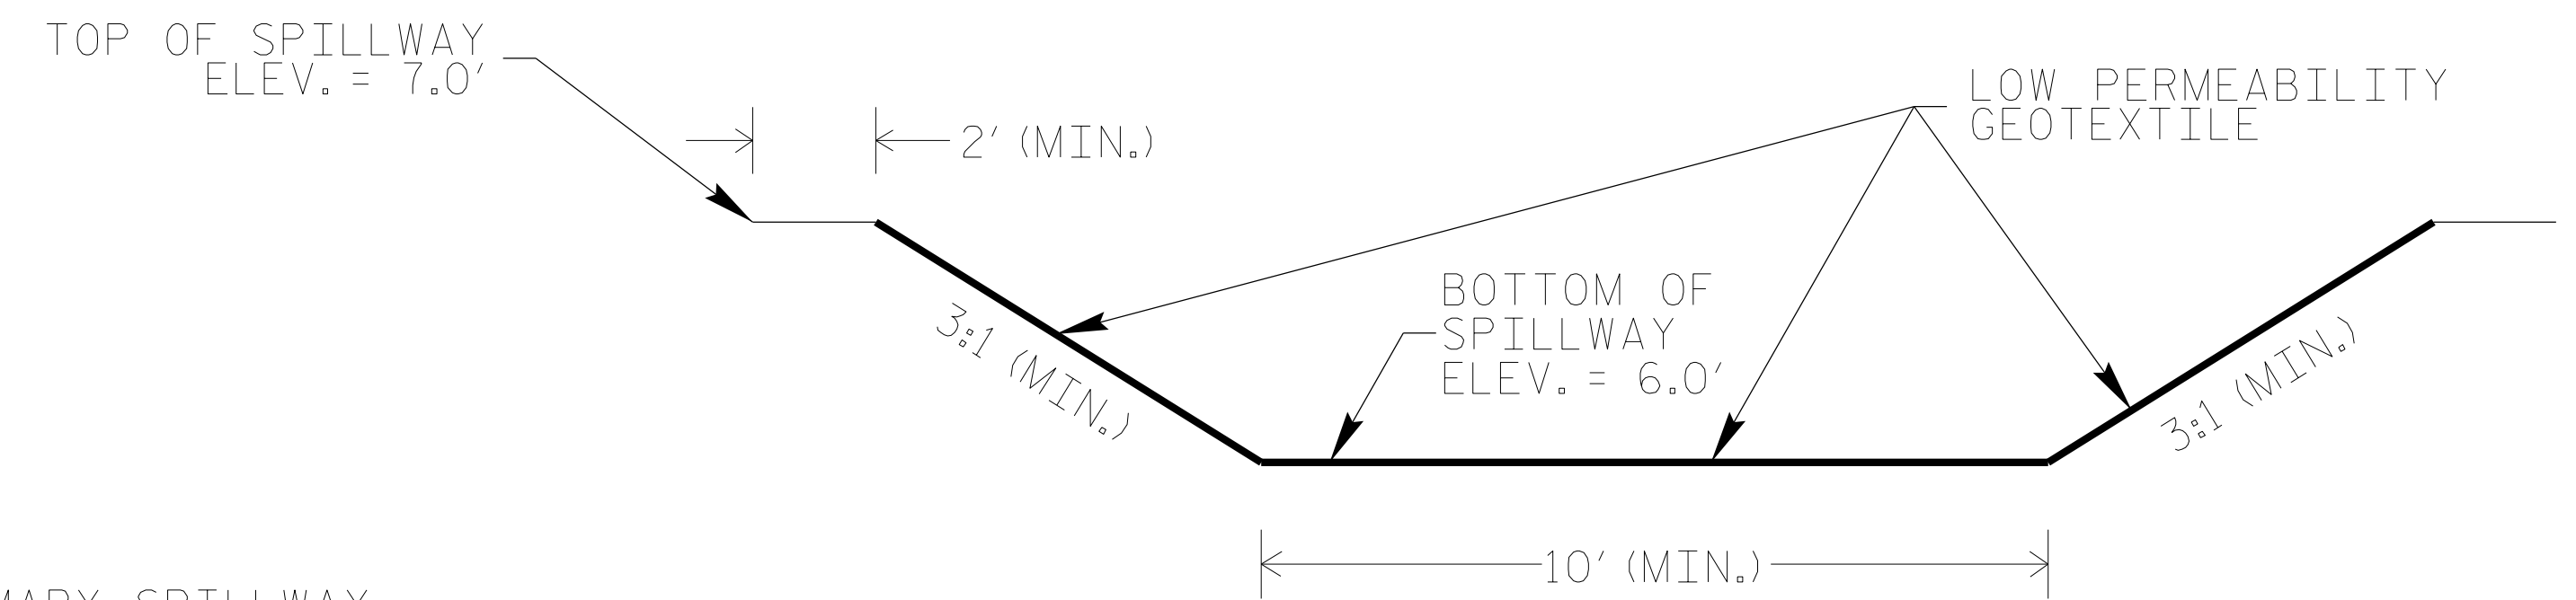

PROFILE VIEW (TYPICAL SECTION)

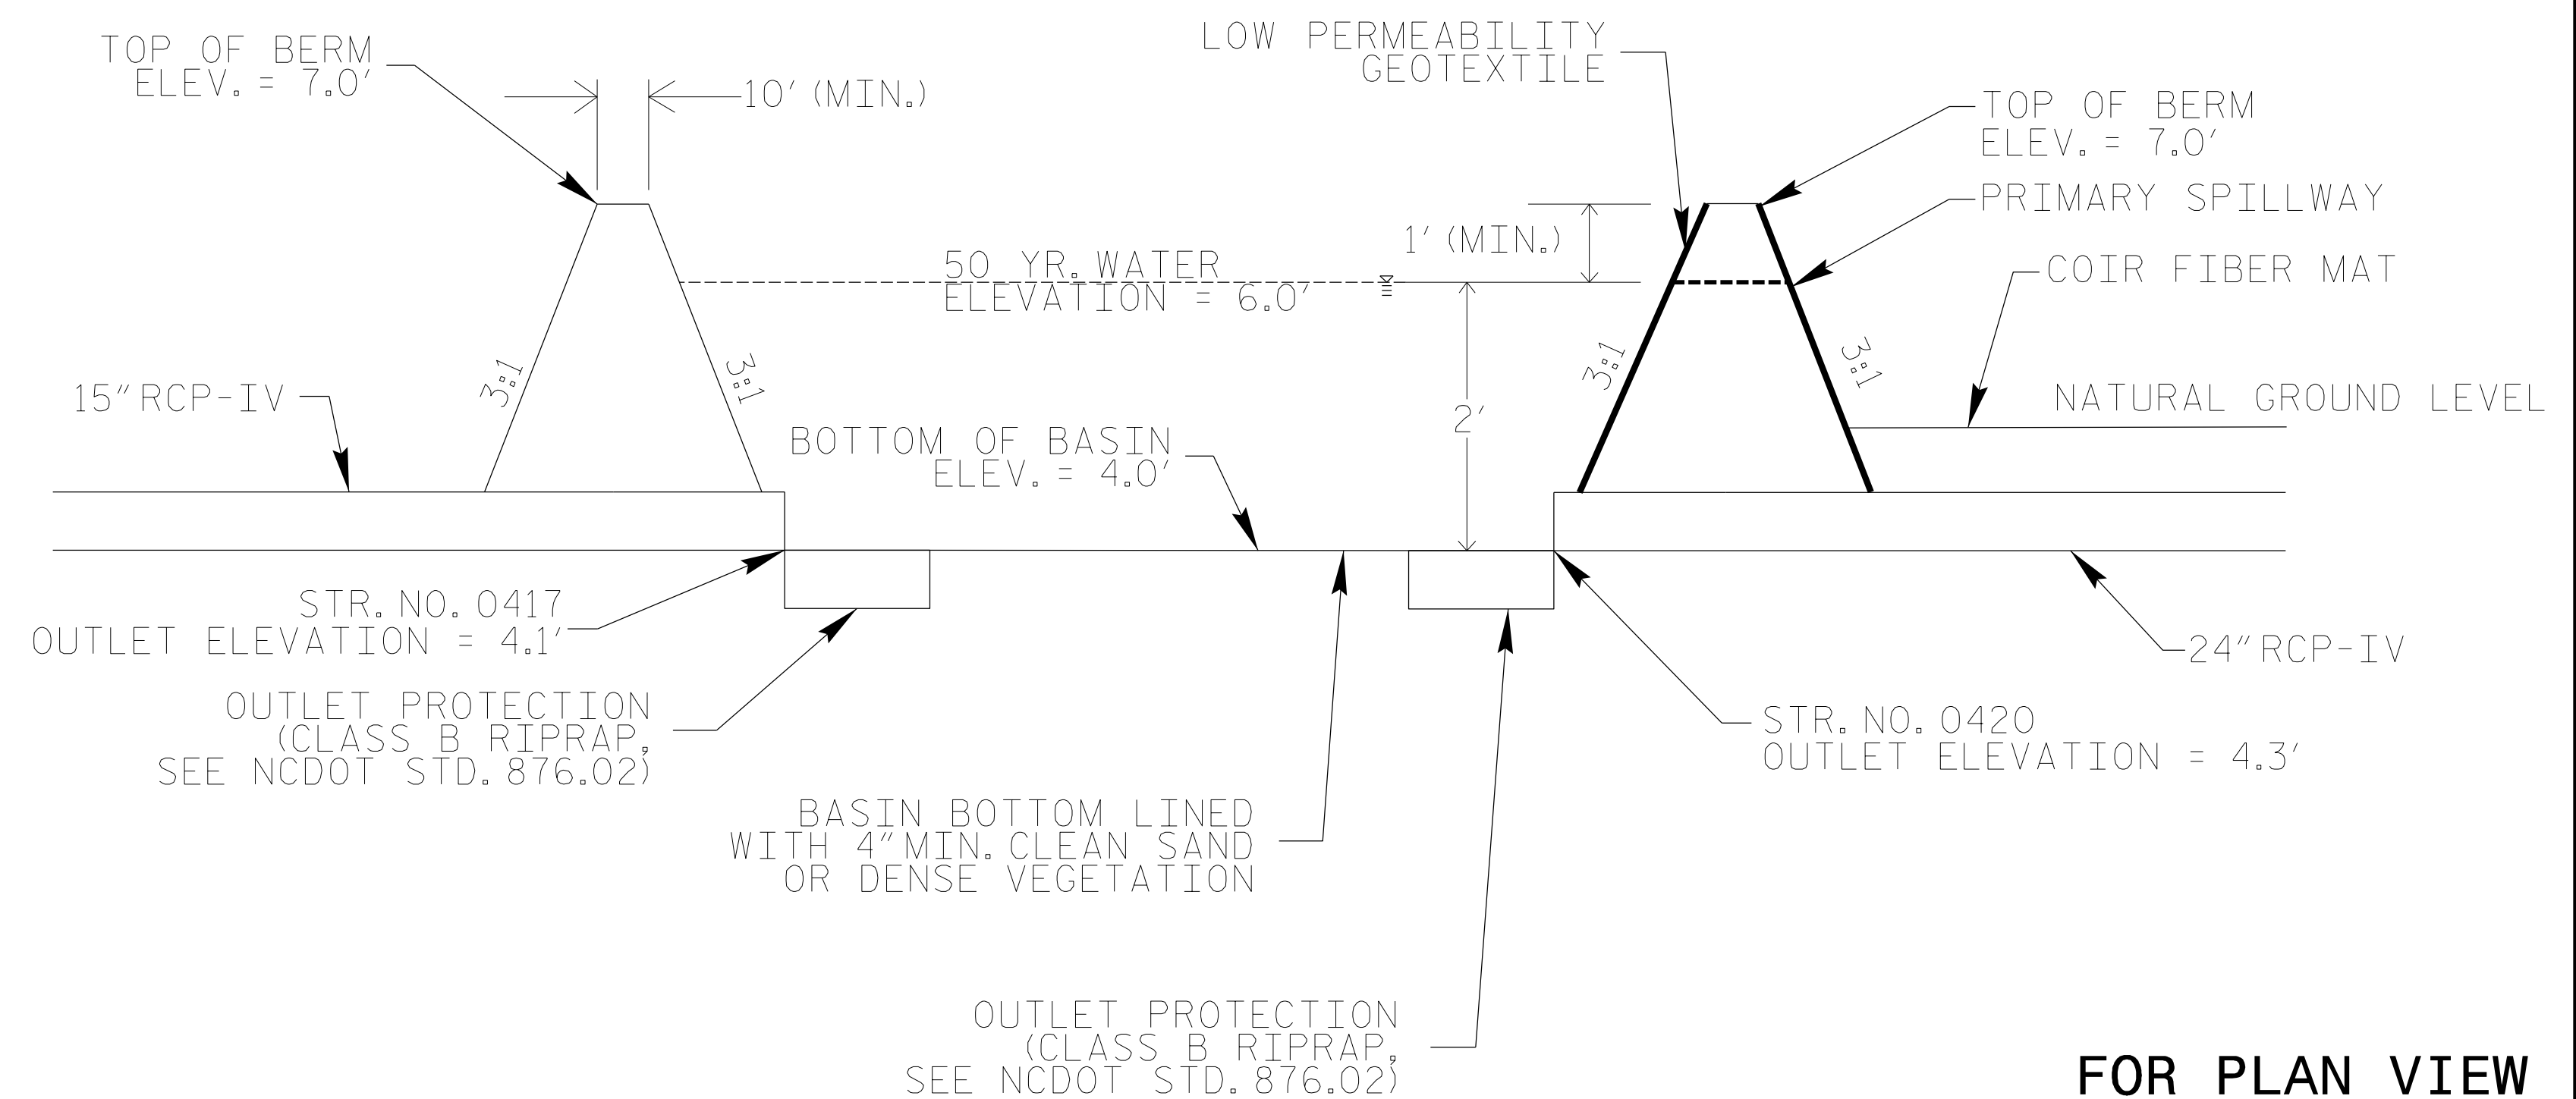

NOTES

1. DO NOT EXCAVATE BELOW SEASONAL HIGH WATER TABLE.
2. LIMIT EARTH BERM HEIGHT TO 3 FT.
3. AVOID COMPACTING BOTTOM OF BASIN.

FOR PLAN VIEW
SEE SHEET 4

NOT TO SCALE