

** MESSAGE NO. 1	MESSAGE NO. 2
NEW TRAFFIC PATTERN	MAX SPEED 30 MPH
CHANGEABLE MESSAGE SIGN	




\* PLACE CMS 2 WEEKS PRIOR TO NEW PATTERN  
\*\* REMOVE 2 WEEKS AFTER OPENING

NOTE:  
COORDINATE ROUNDABOUT CONSTRUCTION WITH UTILITY RELOCATION. SEE UTILITIES BY OTHERS PLANS.

NOTE:  
CONTRACTOR SHALL NOT OPEN THE TEMPORARY PATTERN DETAILED ON THIS SHEET PRIOR TO SEPTEMBER 15, 2018.

NOTE:  
COMPLETE AND MAKE FUNCTIONAL DRAINAGE STRUCTURES 402, 403, 405 AND 406.


NOTE:  
INSTALL YELLOW TEMPORARY RAISED PAVEMENT MARKERS AT 20FT SPACING ALONG TEMPORARY DOUBLE YELLOW CENTERLINE.

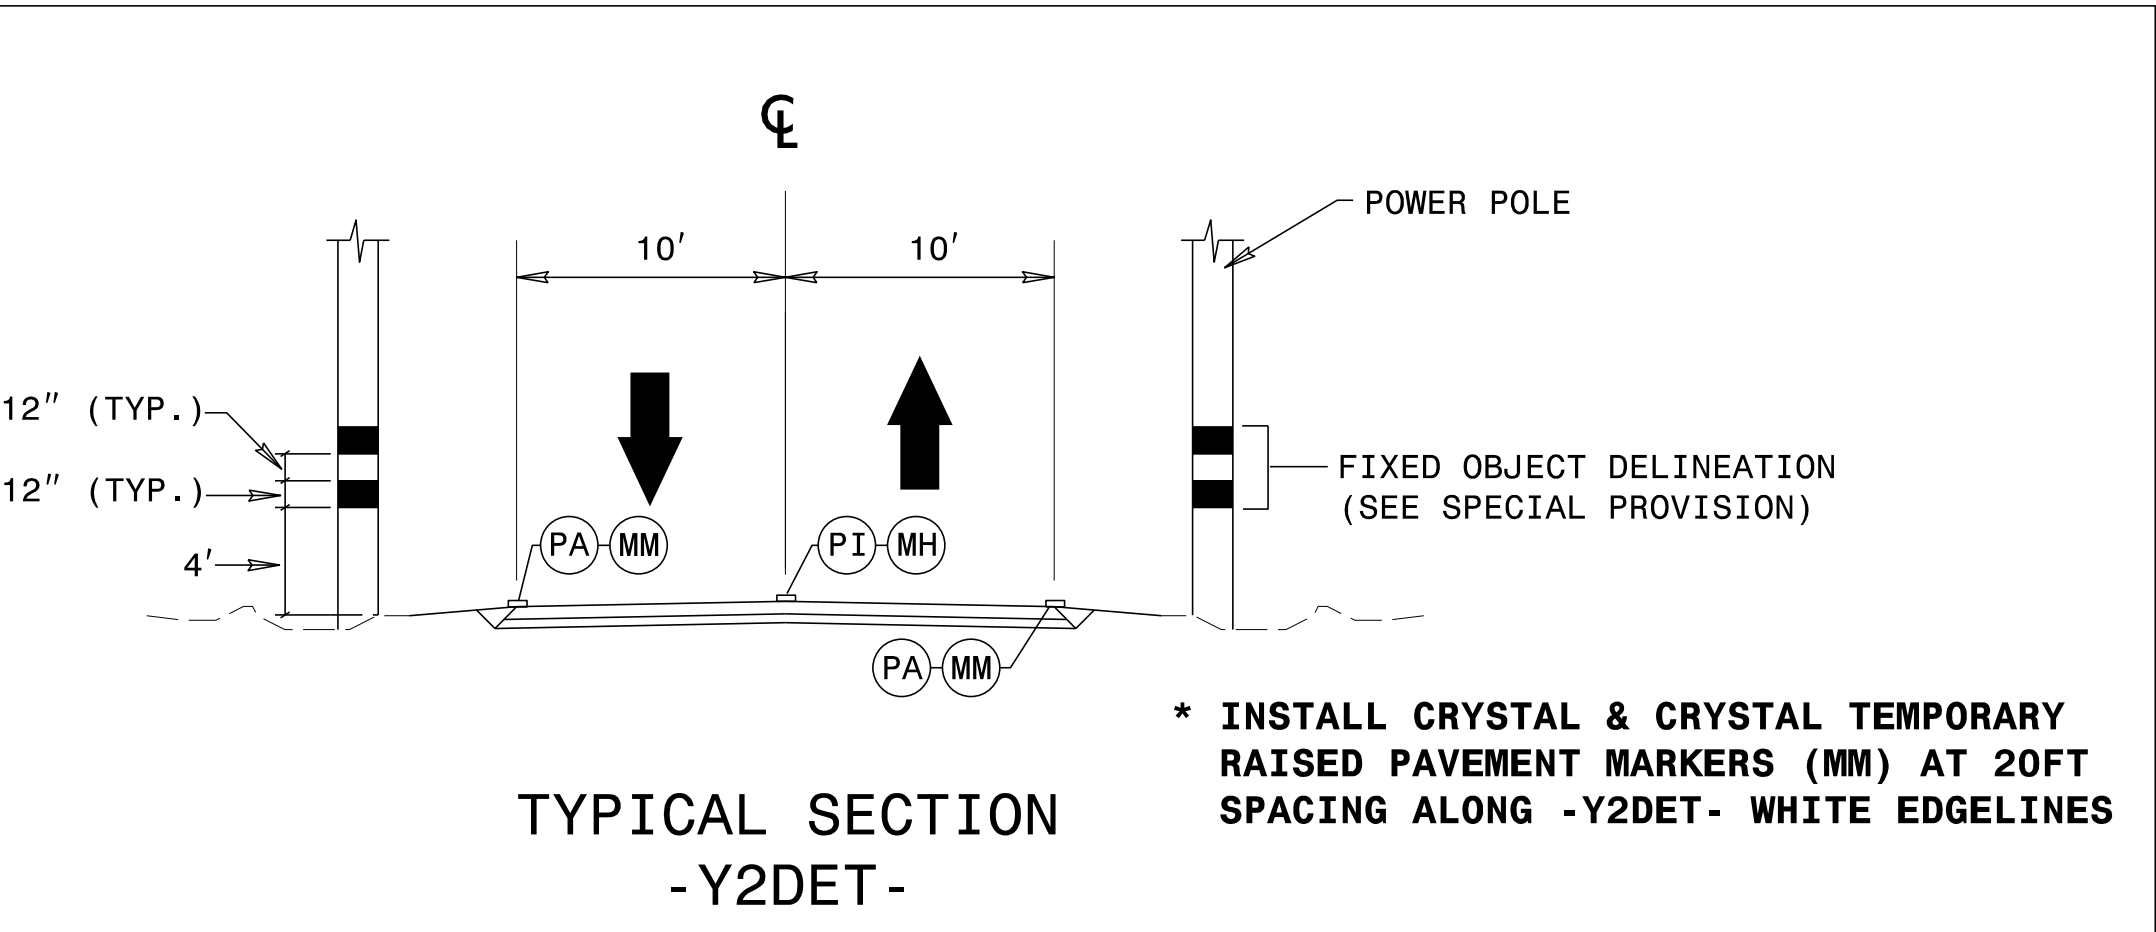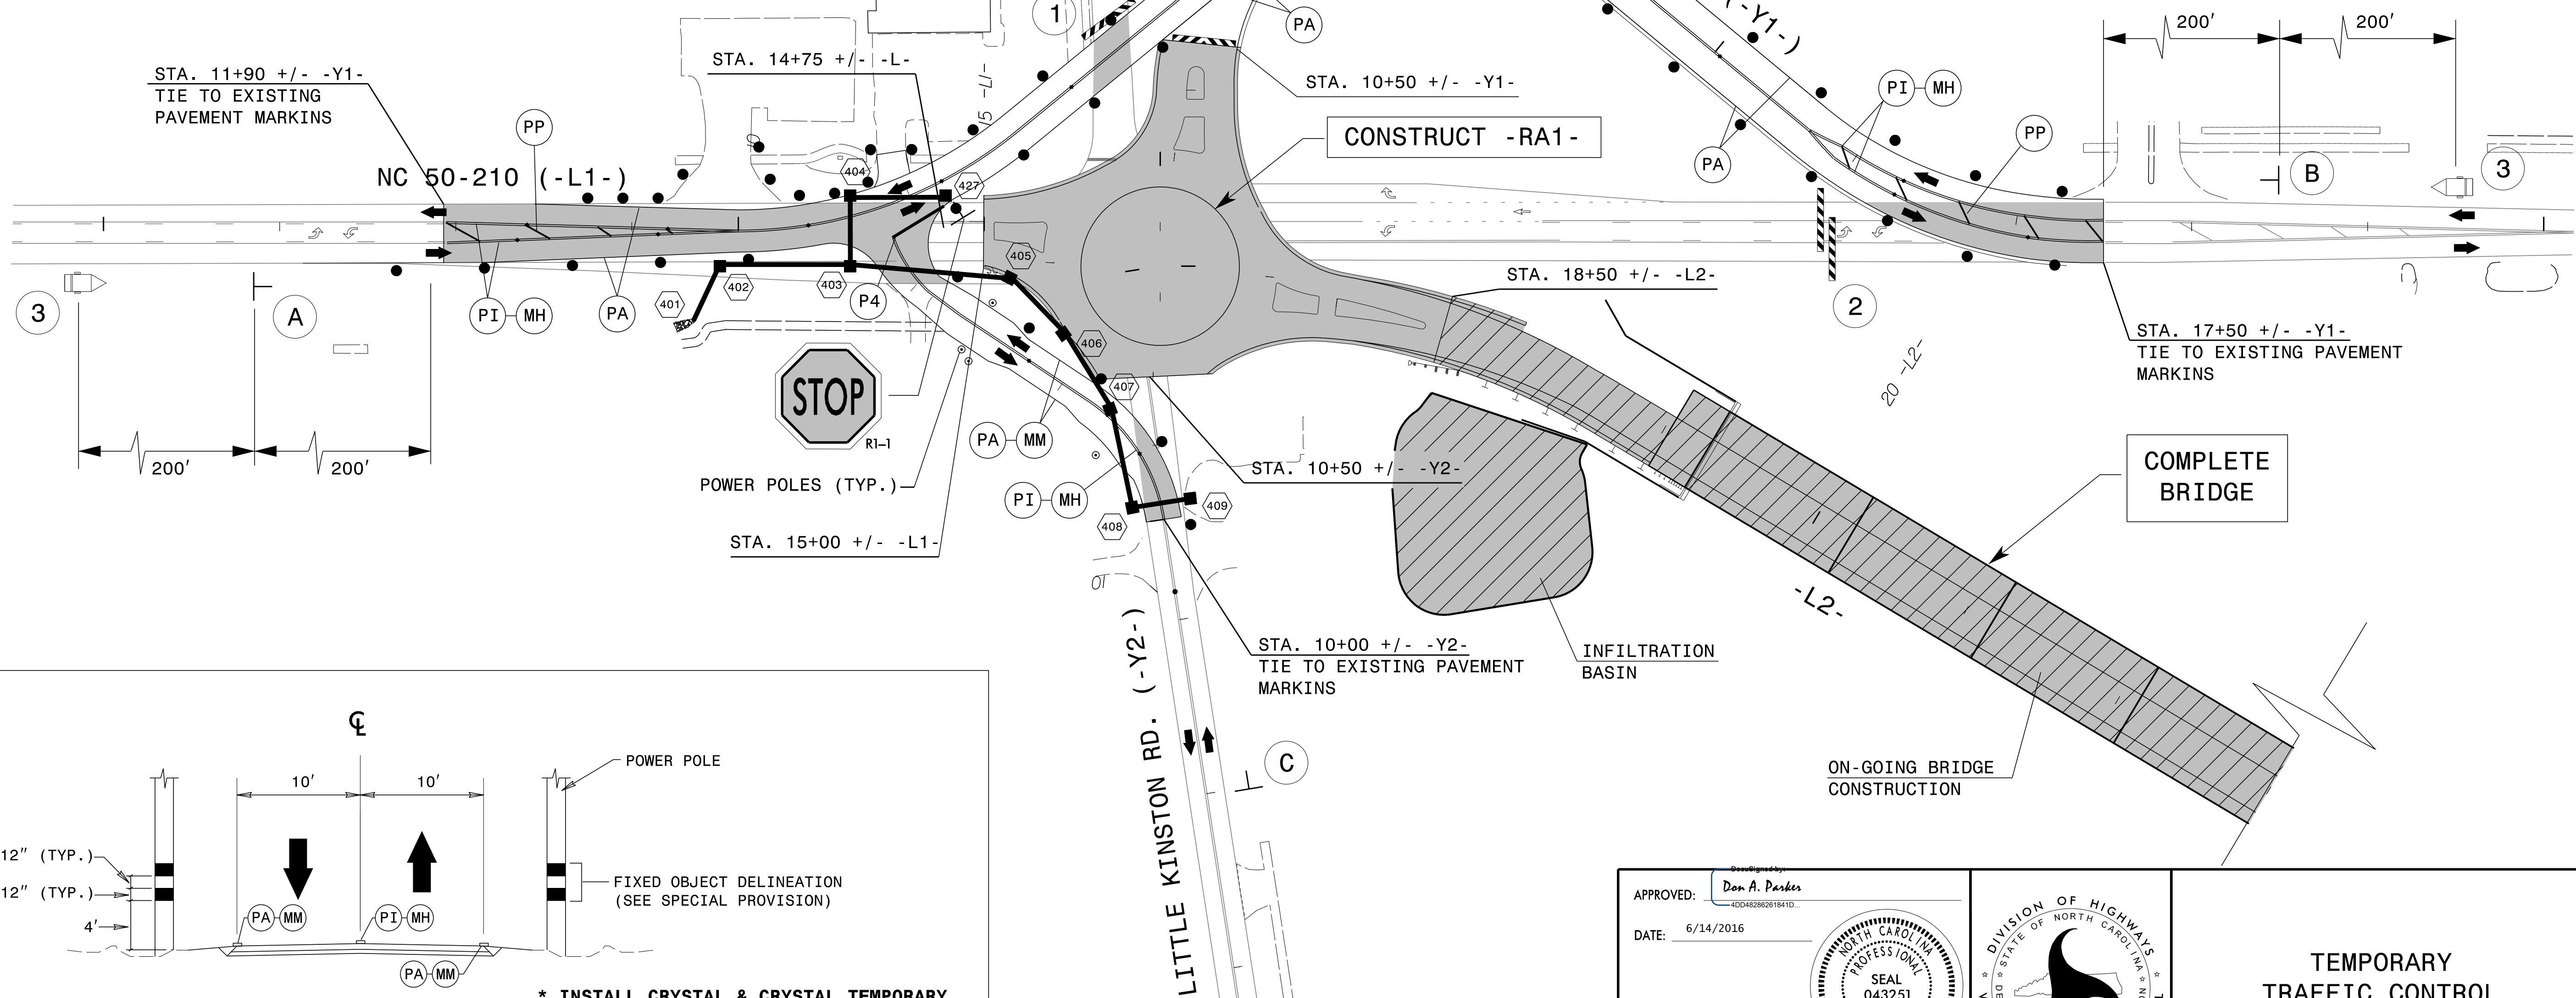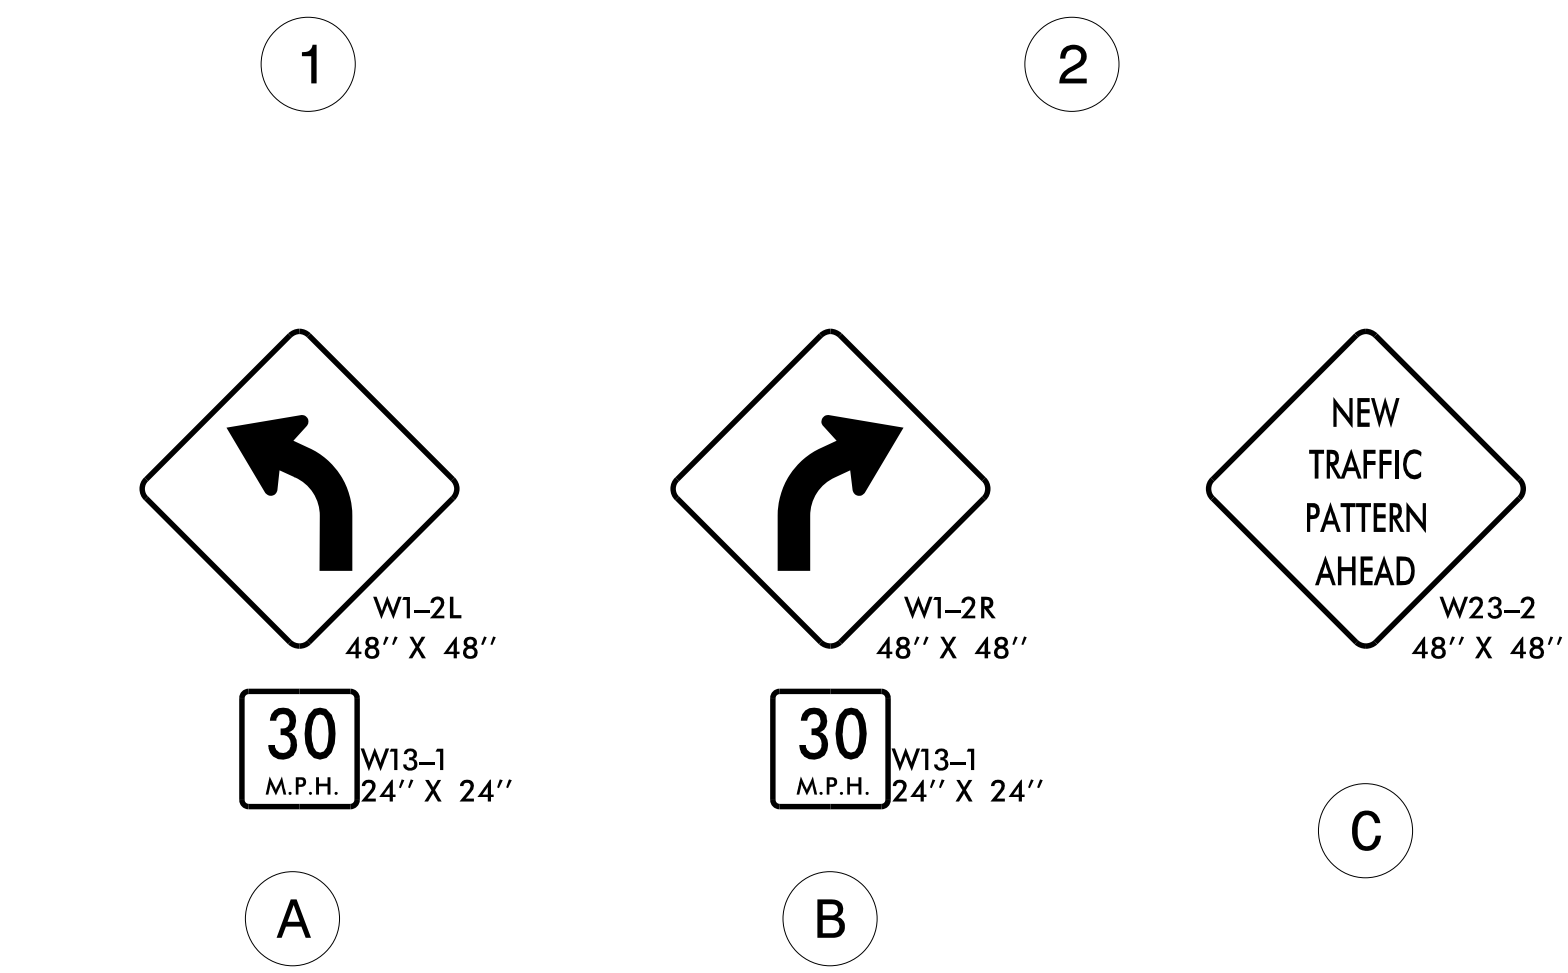

APPROVED: *Don A. Parker*  
DATE: 6/14/2016

SEAL  
043251  
ENGINEER  
DON A. PARKER

DOCUMENT NOT CONSIDERED FINAL  
UNLESS ALL SIGNATURES COMPLETED

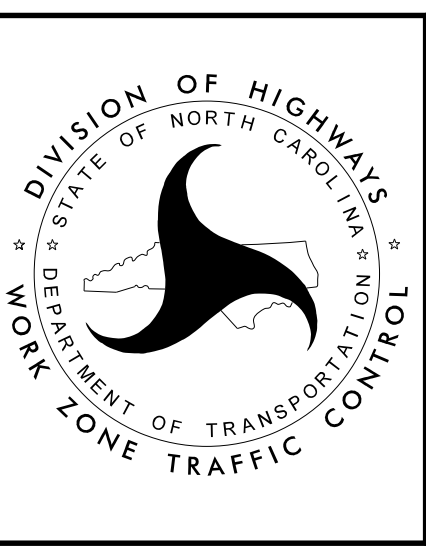

DIVISION OF HIGHWAYS  
STATE OF NORTH CAROLINA  
DEPARTMENT OF TRANSPORTATION  
WORK ZONE TRAFFIC CONTROL

TEMPORARY TRAFFIC CONTROL PHASE III

6/13/2016 P:\TIP\Projects-B\B4929\TrafficControl\TCP\B4929\_TC\_TMP\_09.dgn User:sngrreen