



8/23/99

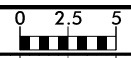

PROJ. REFERENCE NO.
B-4929

SHEET NO.
X-22

75 70 65 60 55 50 45 40 35 30 25 20 15 10 5 0 5 10 15 20 25 30 35 40 45 50 55 60 65 70 75

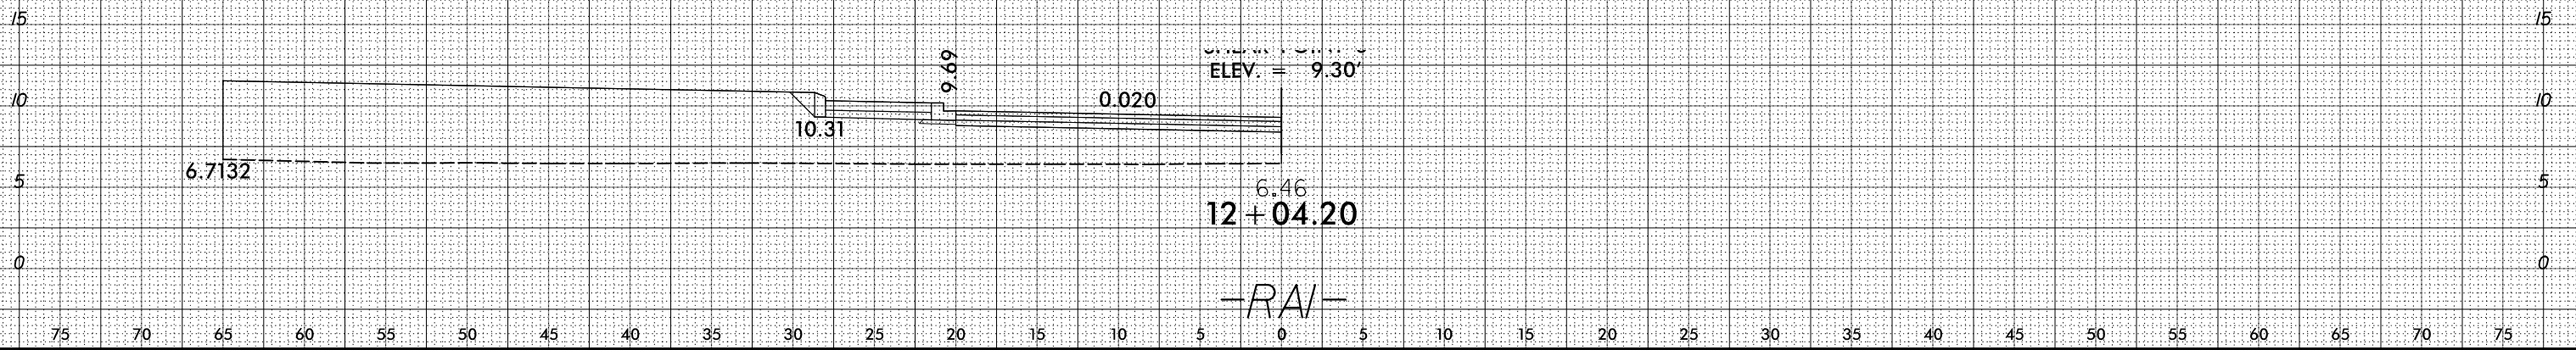

4/1/2016
 R:\Roadway\XSC\B4929_Rdwy_xpl_RAIL.dgn
 8:40:12 AM