


8/23/99



PROJ. REFERENCE NO.  
B-4929

SHEET NO.  
X-29

75 70 65 60 55 50 45 40 35 30 25 20 15 10 5 0 5 10 15 20 25 30 35 40 45 50 55 60 65 70 75

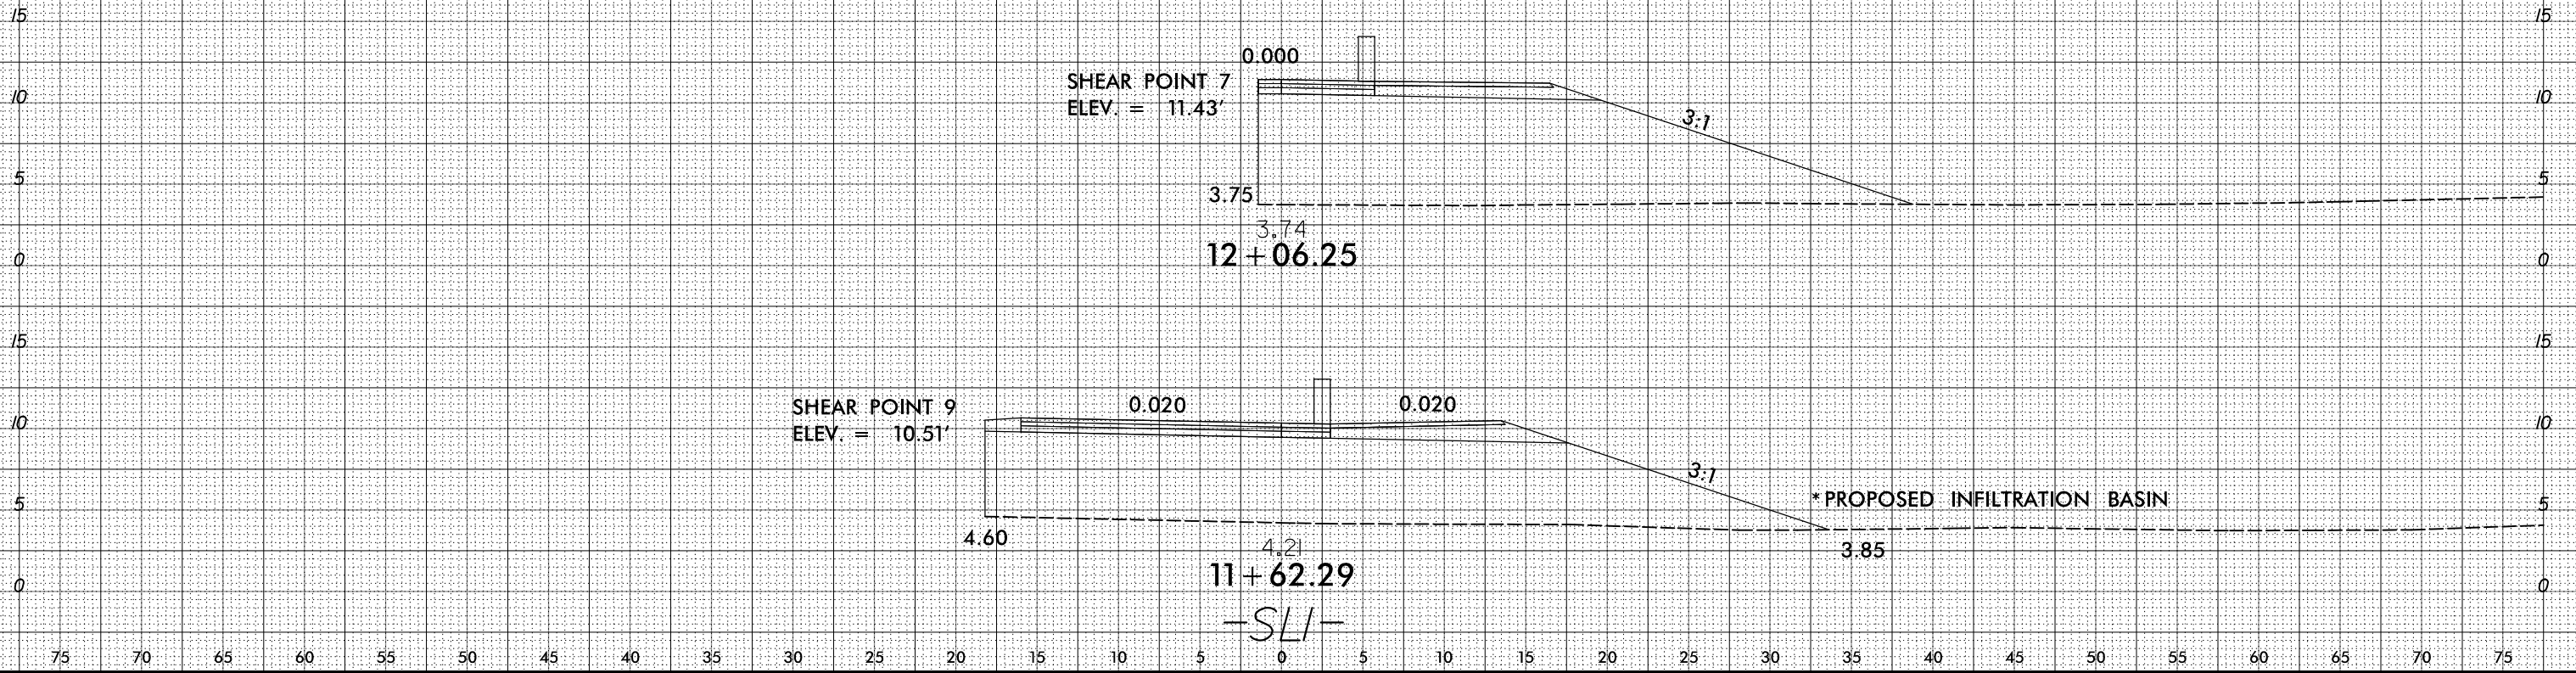

4/1/2016 8:40:25 AM R:\Roadway\XSC\B4929\_Rdy\_xpl\_SLI.dgn