



8/23/99

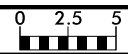


PROJ. REFERENCE NO.
B-4929


SHEET NO.
X-30

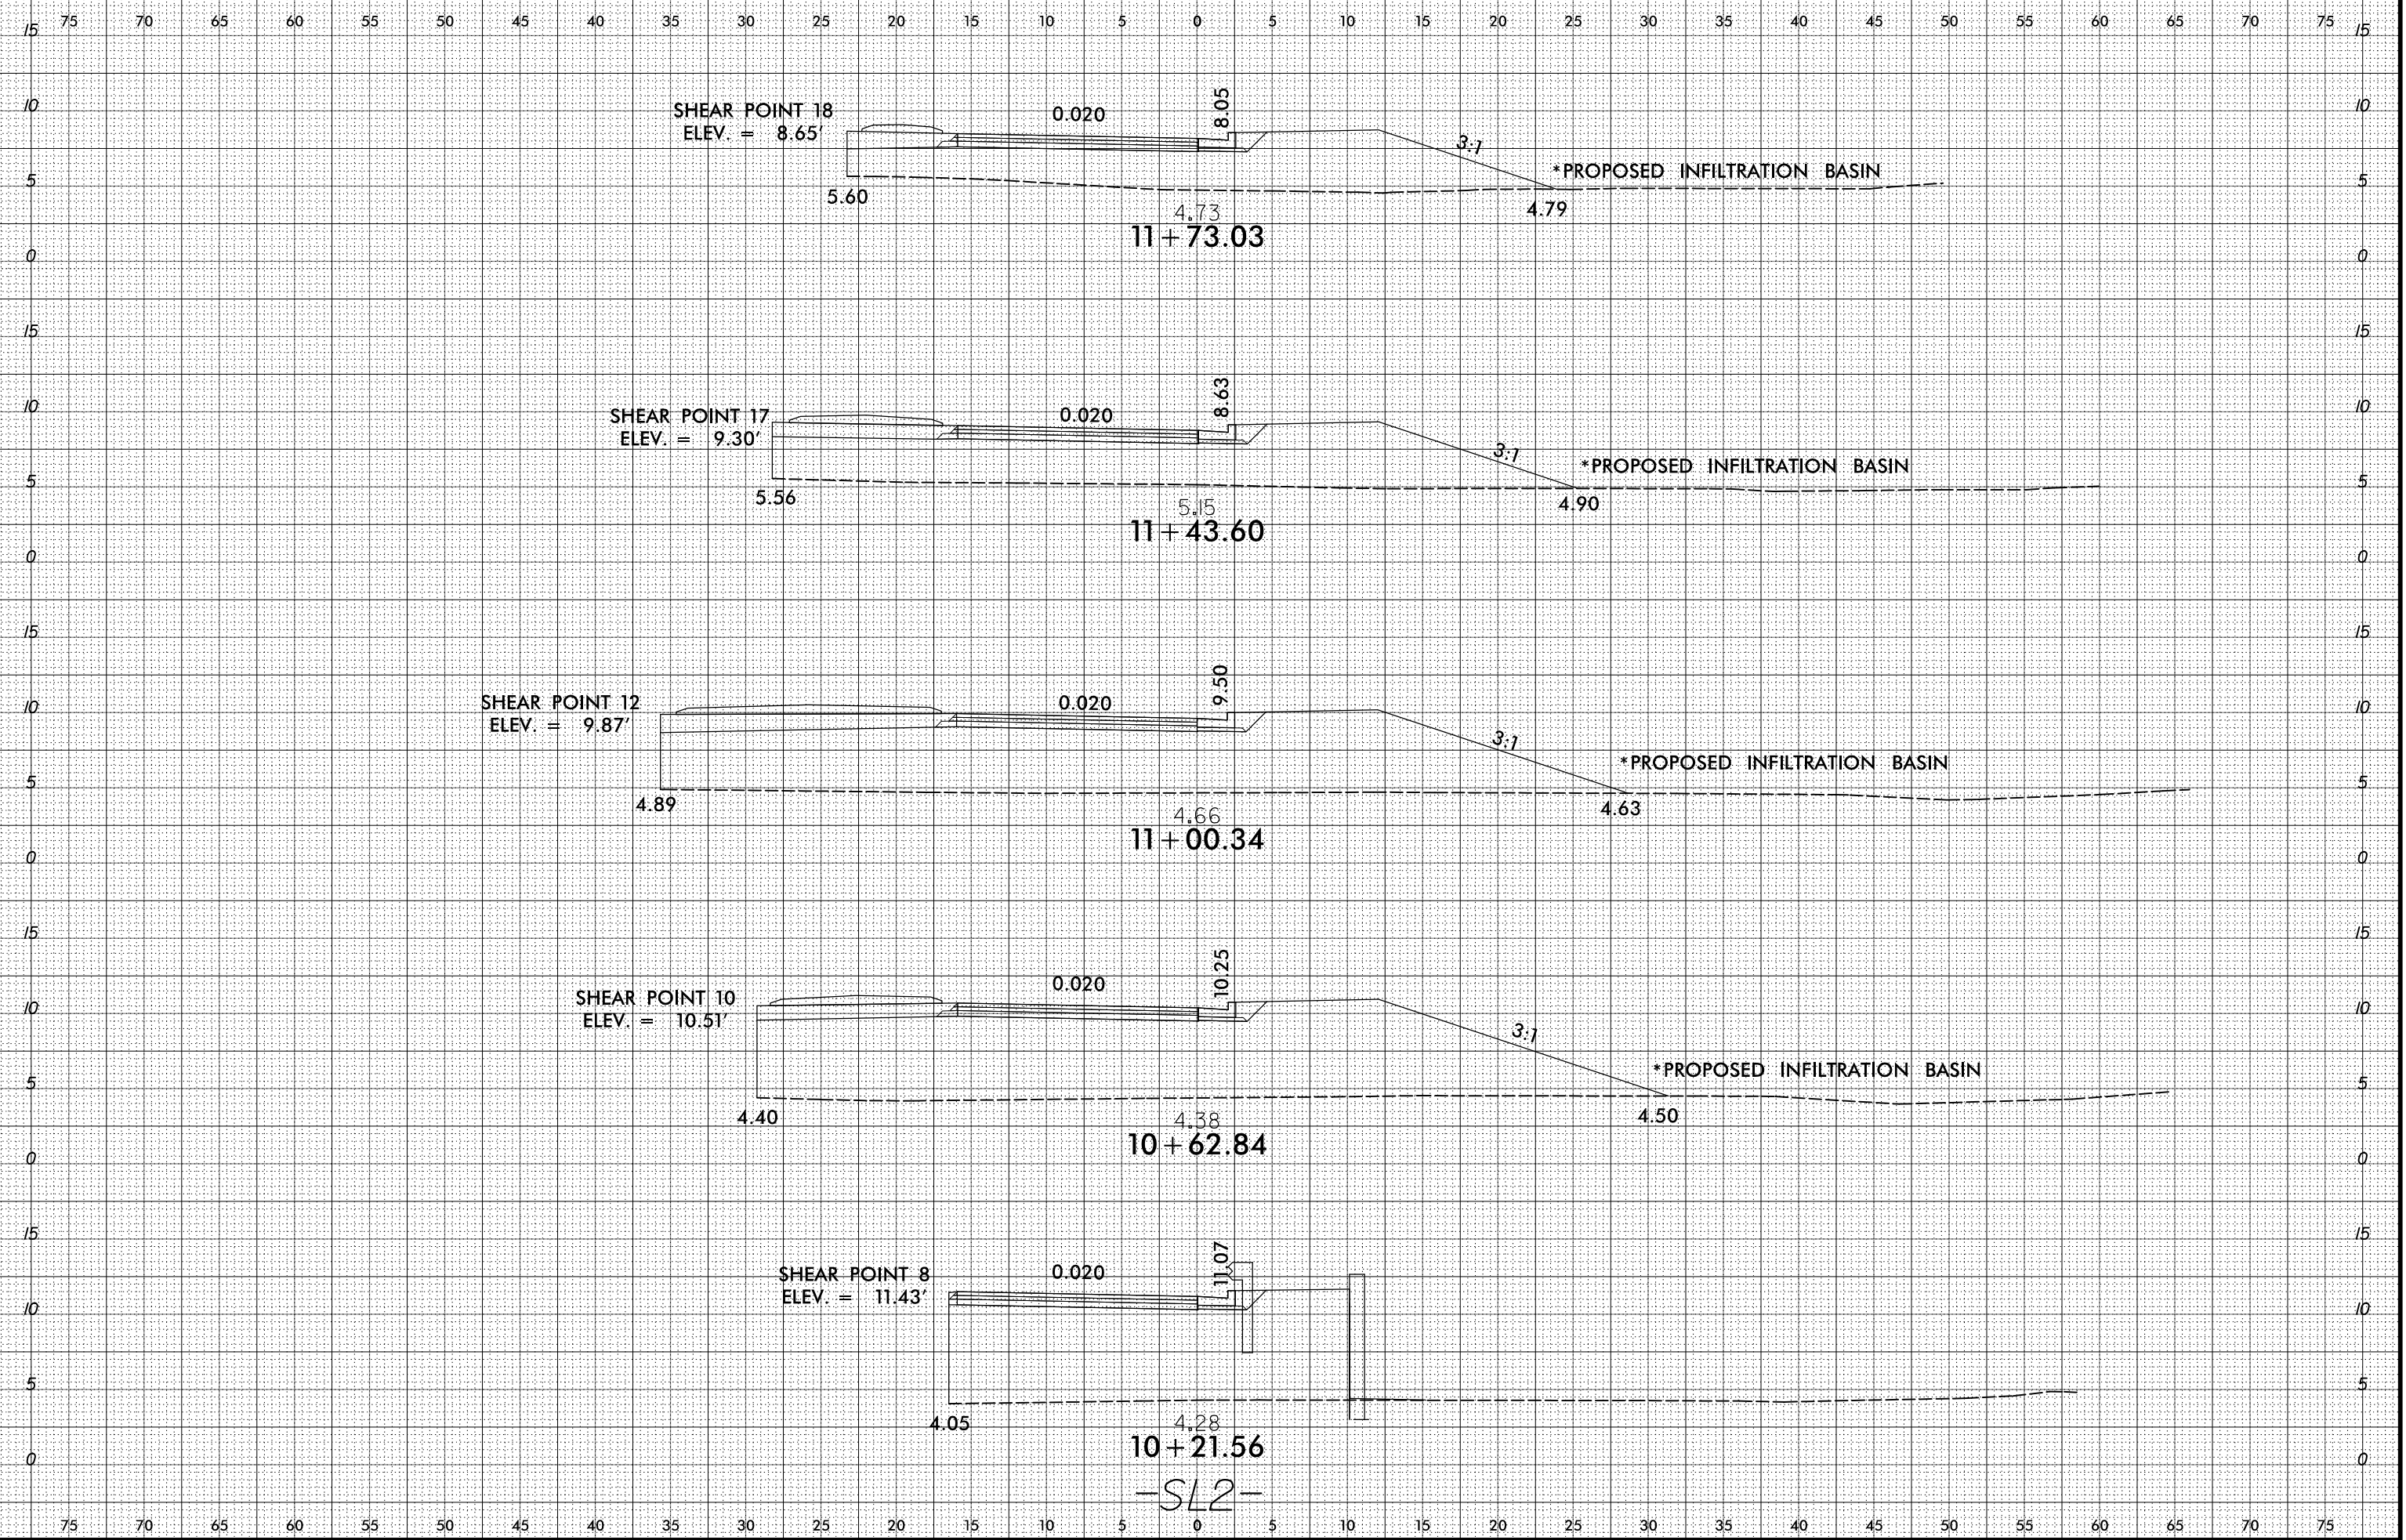


SHEAR POINT 18
ELEV. = 8.65'

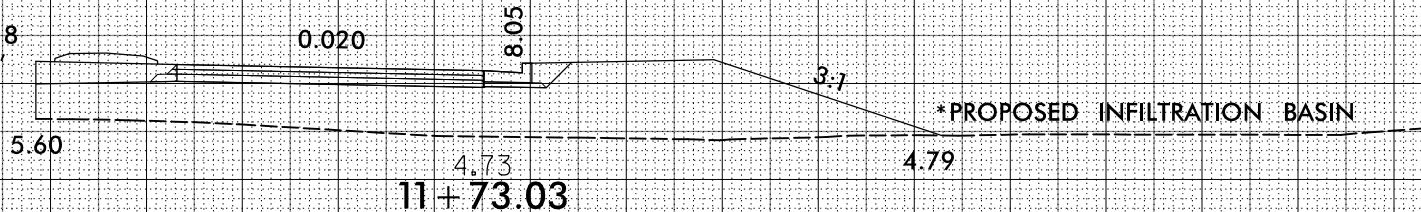

SHEAR POINT 17
ELEV. = 9.30'

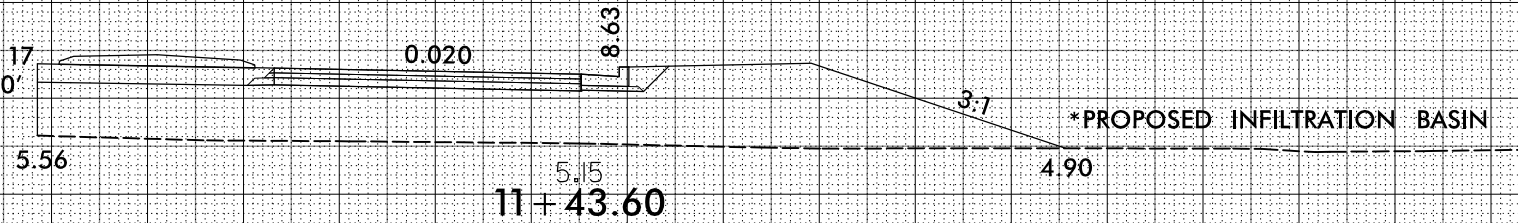


SHEAR POINT 12
ELEV. = 9.87'

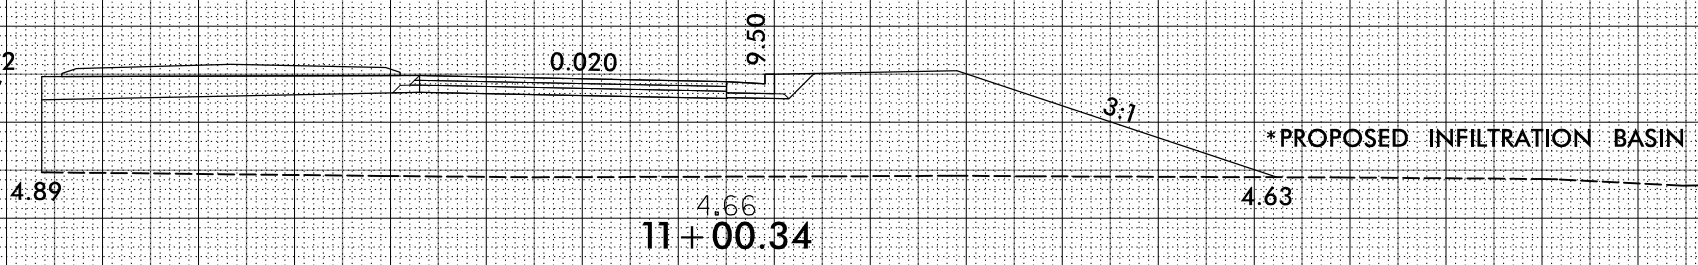

SHEAR POINT 10
ELEV. = 10.51'



SHEAR POINT 8
ELEV. = 11.43'

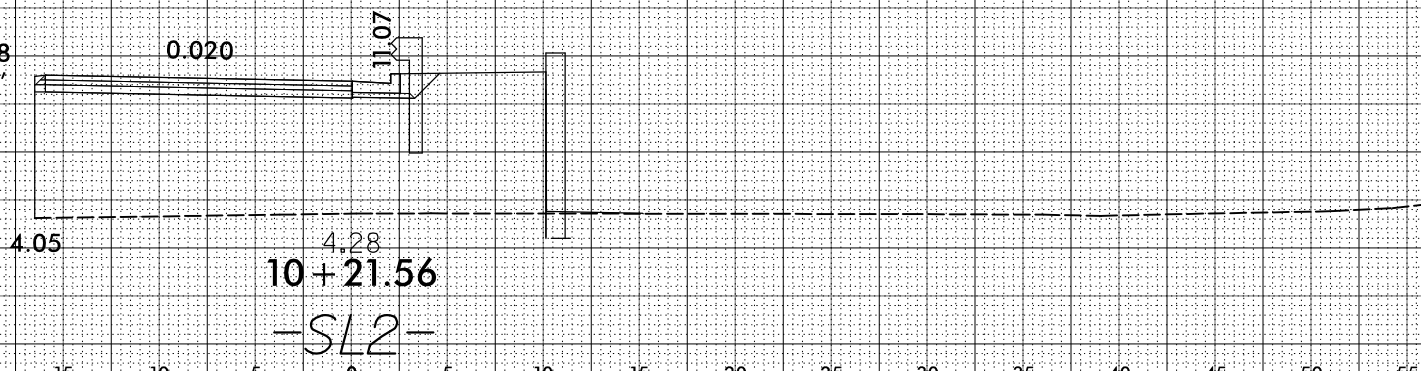

-SL2-

4/1/2016
R:\Roadway\XSC\B4929_Rdy_xpl_SL2.dgn
8:40:27 AM