



8/23/99

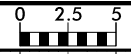

PROJ. REFERENCE NO.  
B-4929

SHEET NO.  
X-33

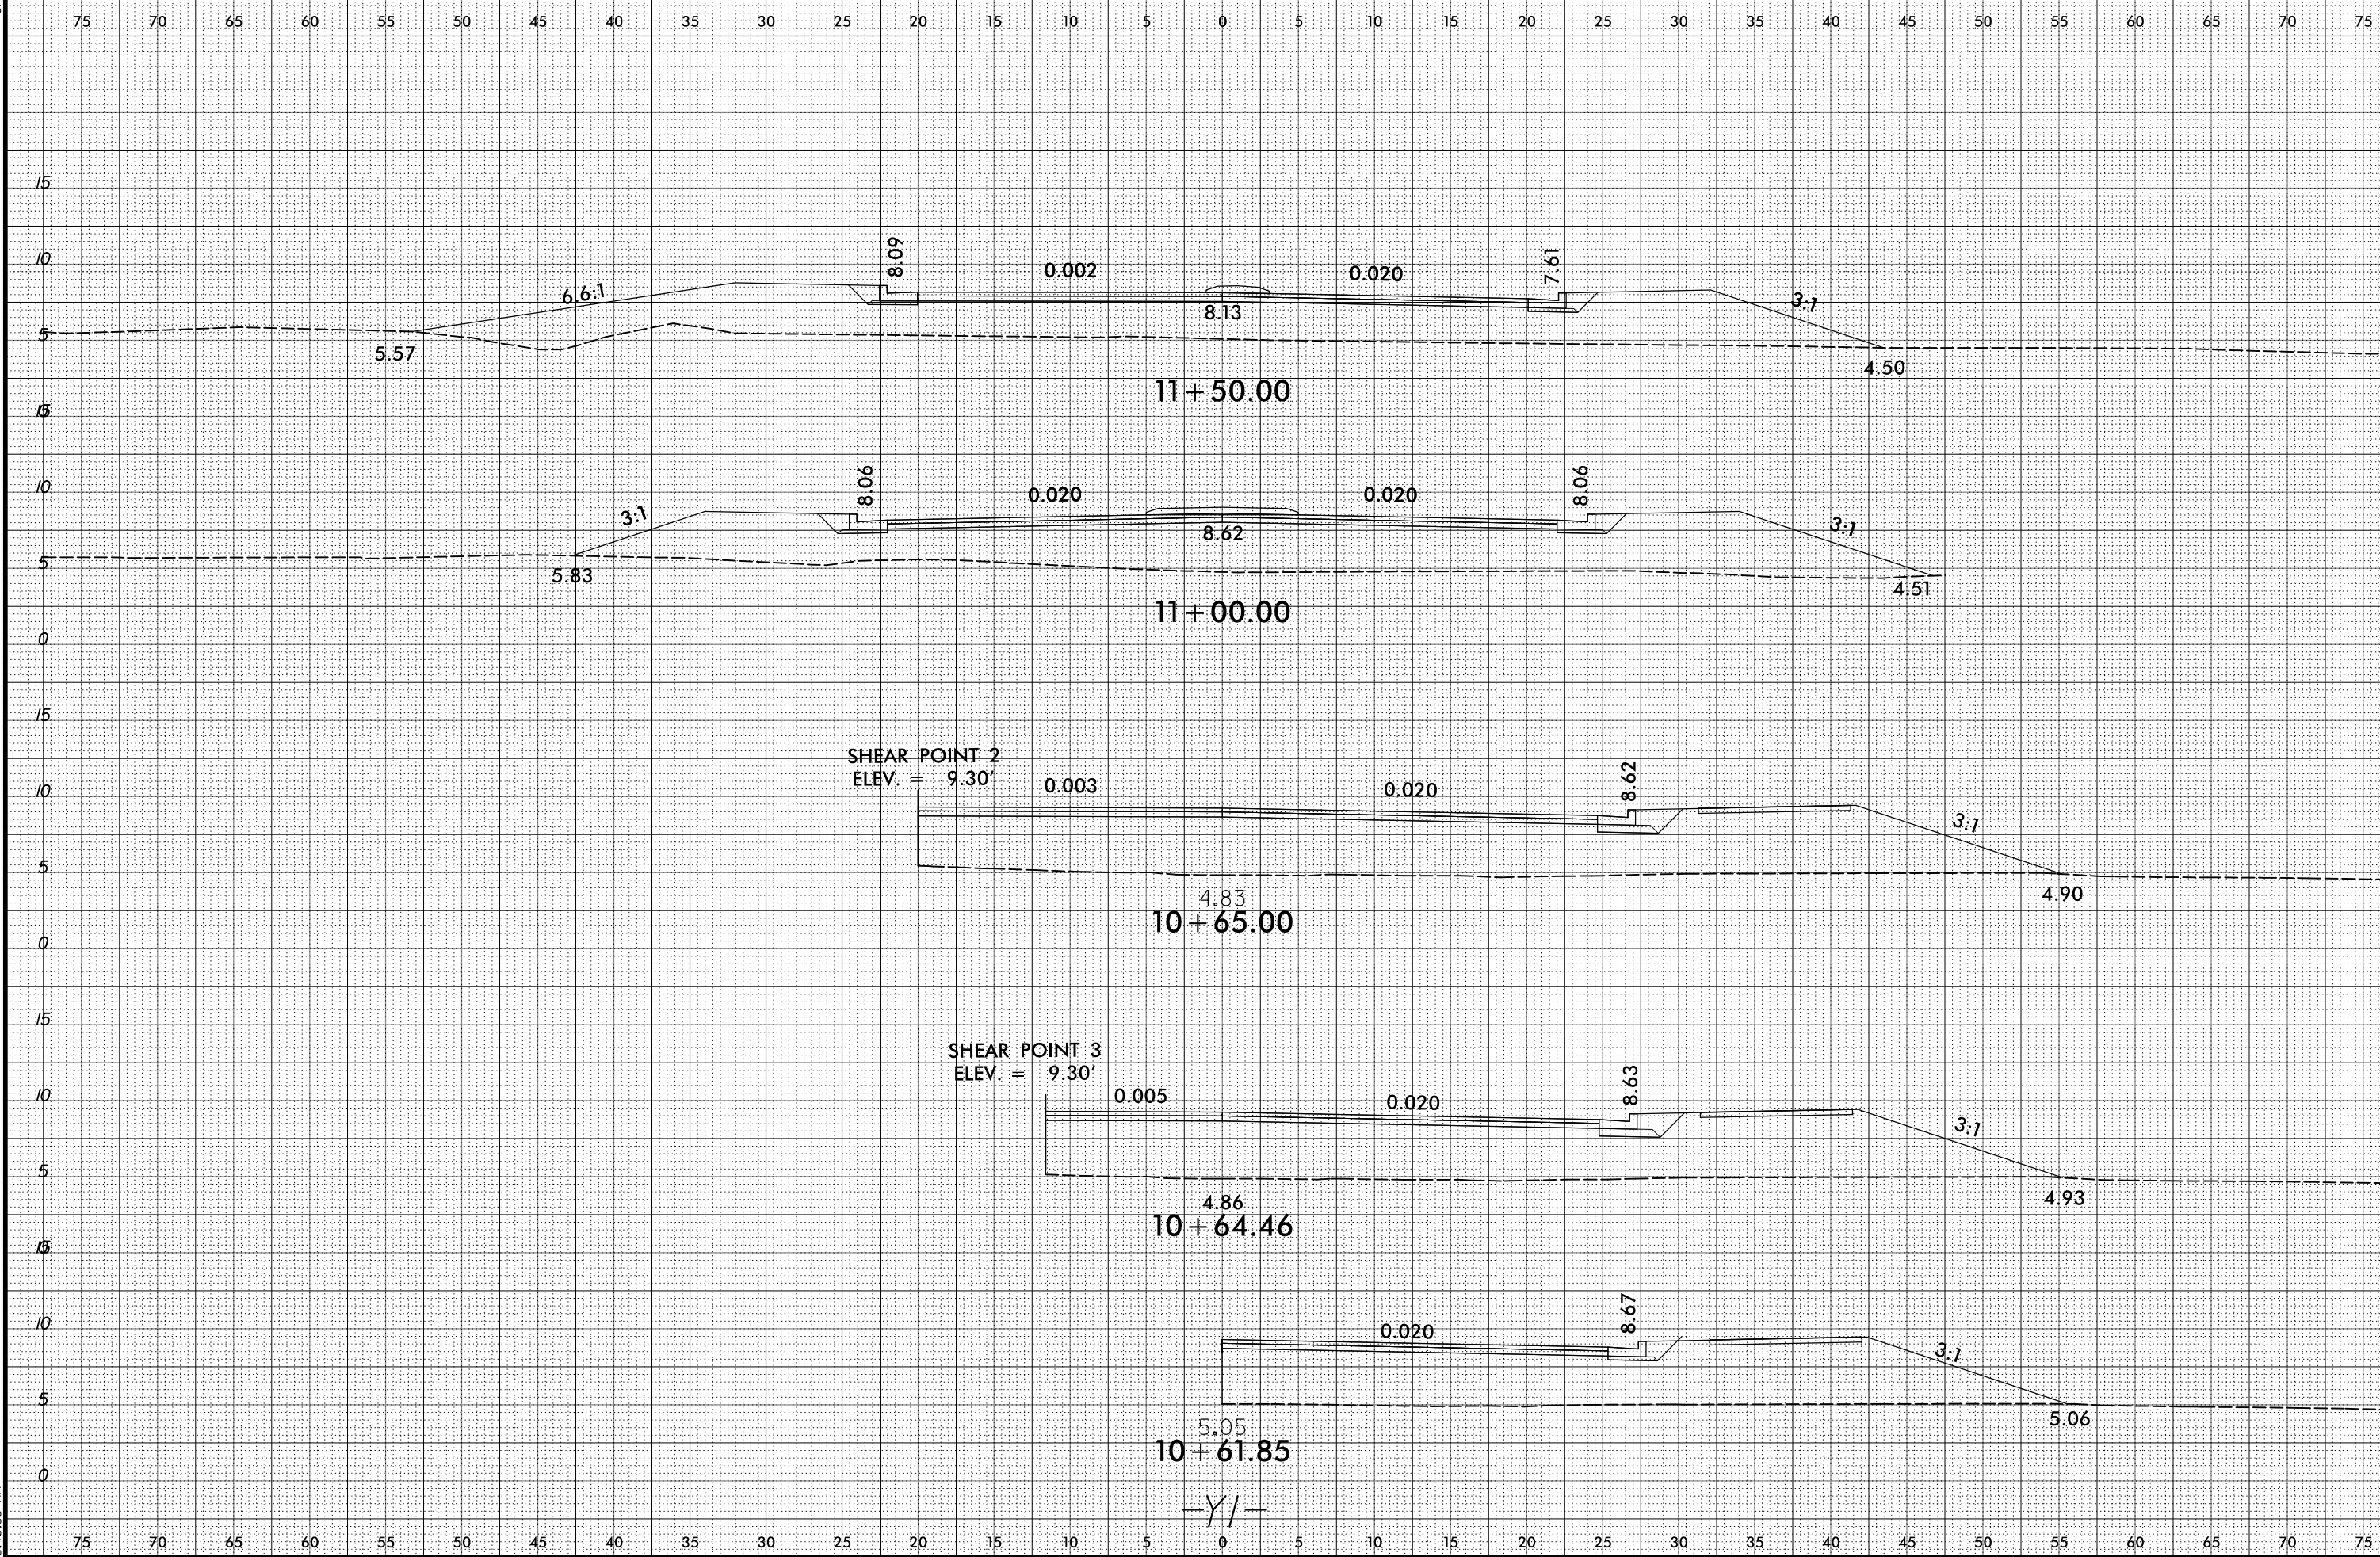

4/1/2016  
R:\Roadway\XSC\B4929\_Rdwy\_xpl\_1\YIBEG.dgn  
8:40:33 AM