



**ARC OFFSETS (LEFT SIDE)**

(SPAN M)

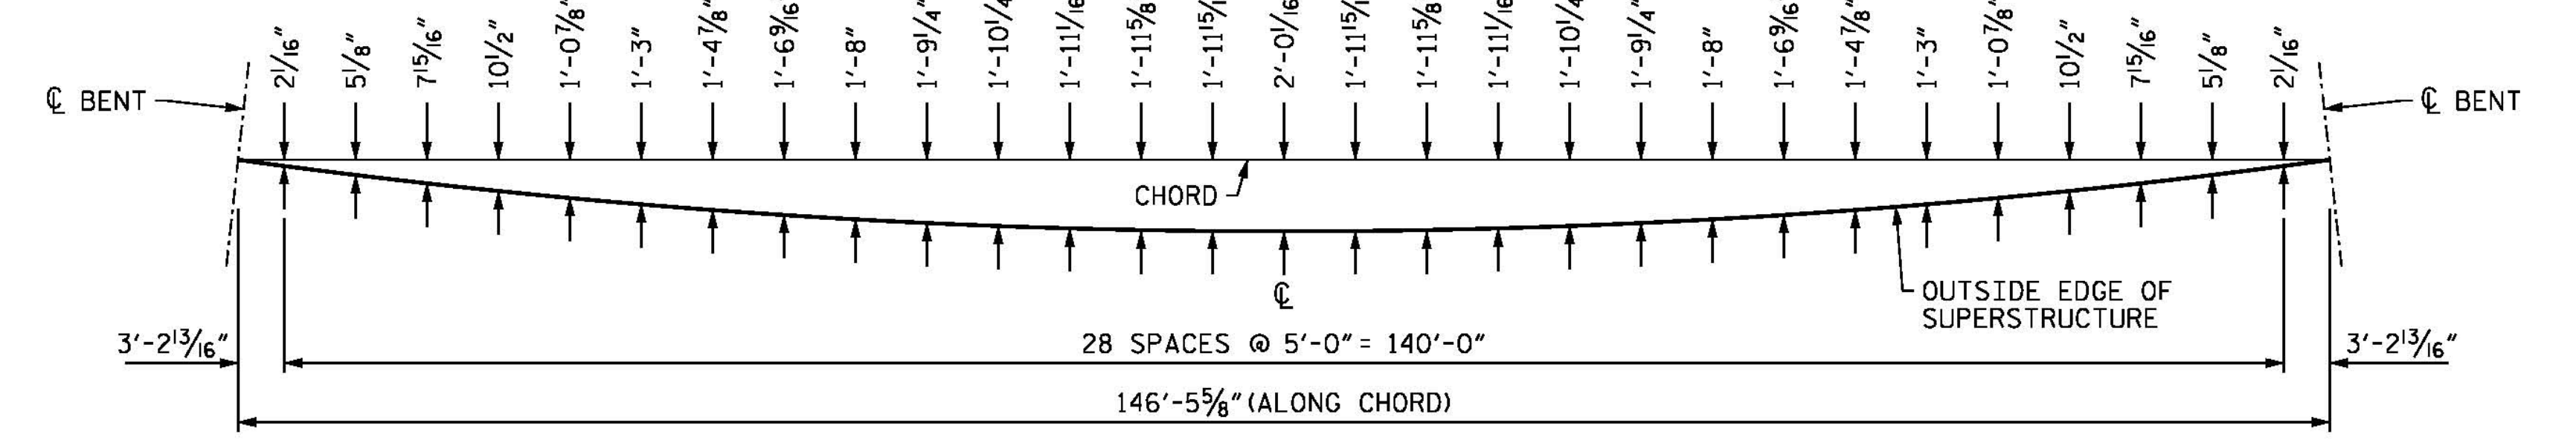


**ARC OFFSETS (LEFT SIDE)**

(SPANS N THROUGH W)

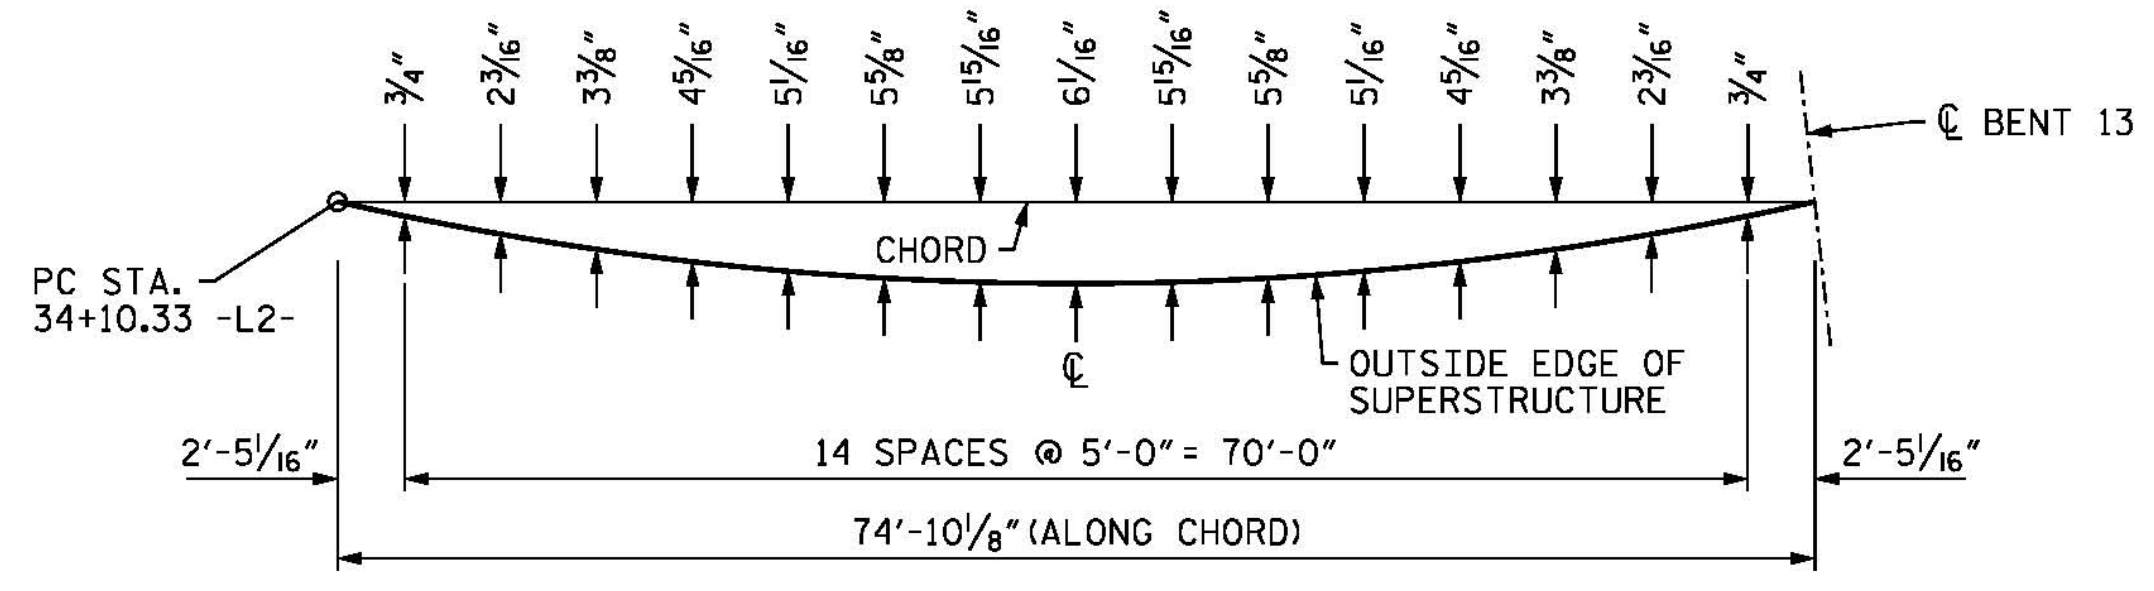


**ARC OFFSETS (RIGHT SIDE)**

(SPAN M)

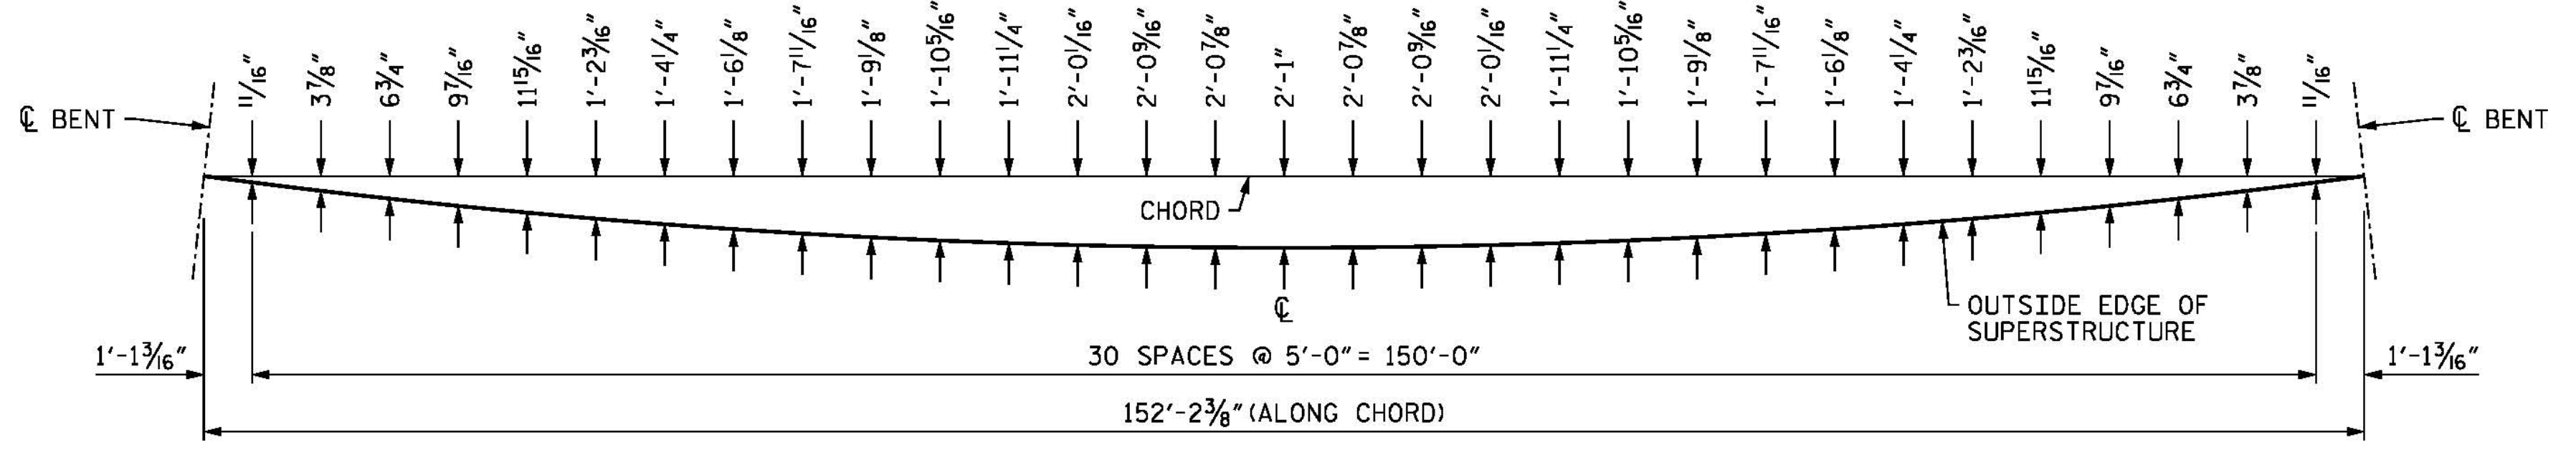


**ARC OFFSETS (RIGHT SIDE)**

(SPANS N THROUGH W)

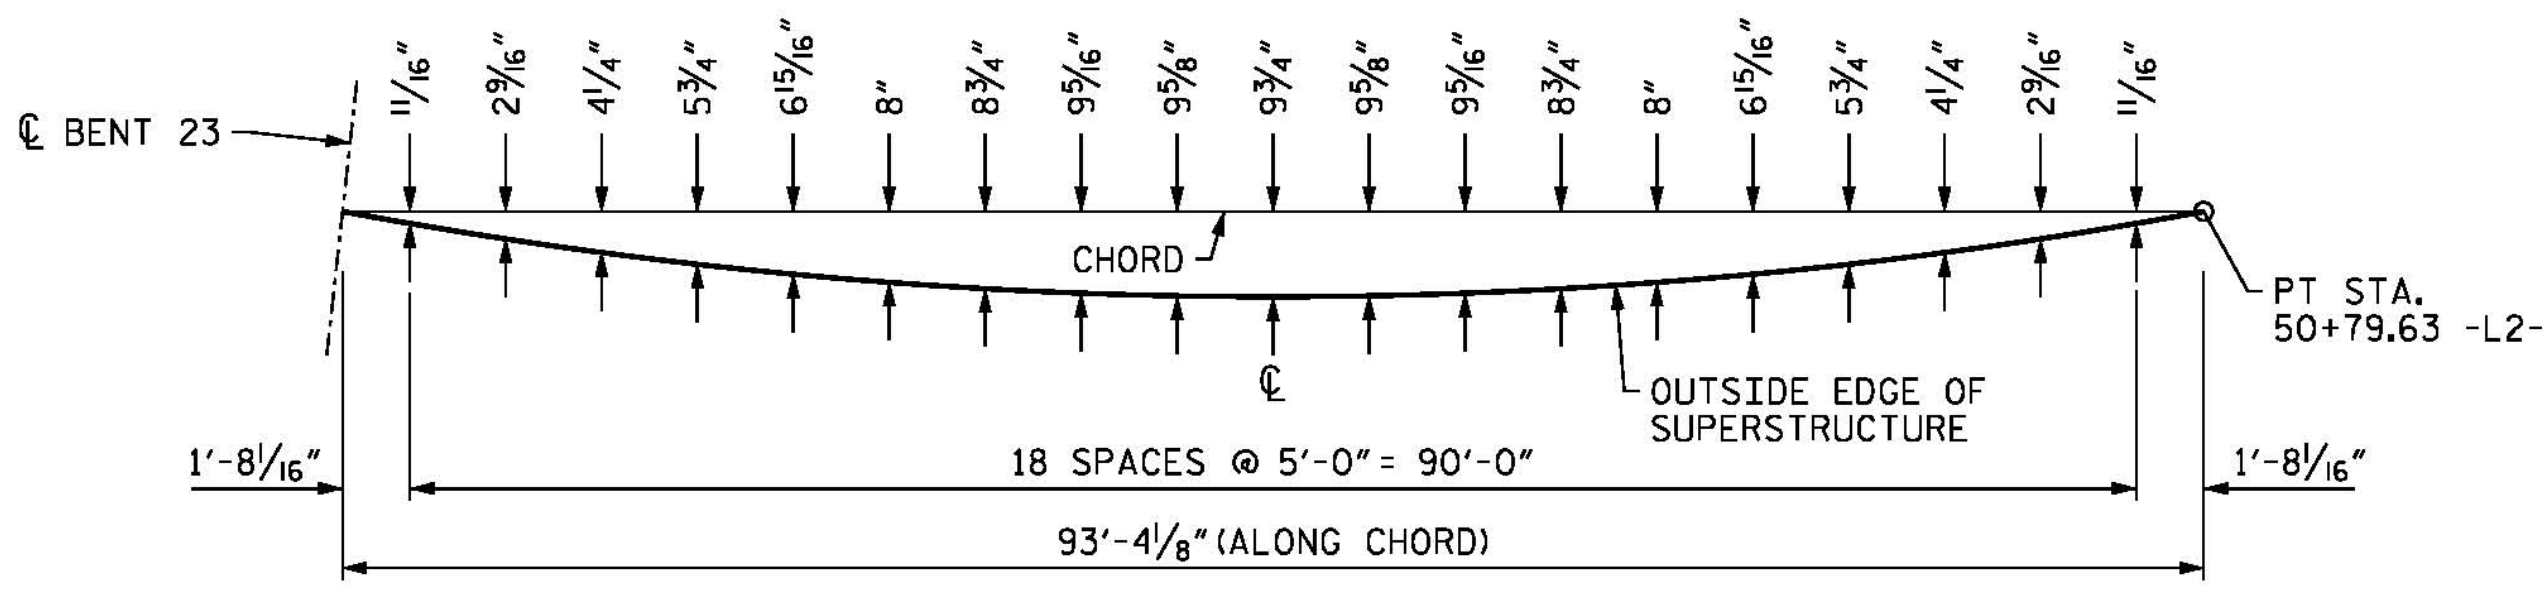

**ARC OFFSETS (LEFT SIDE)**


(SPAN X)

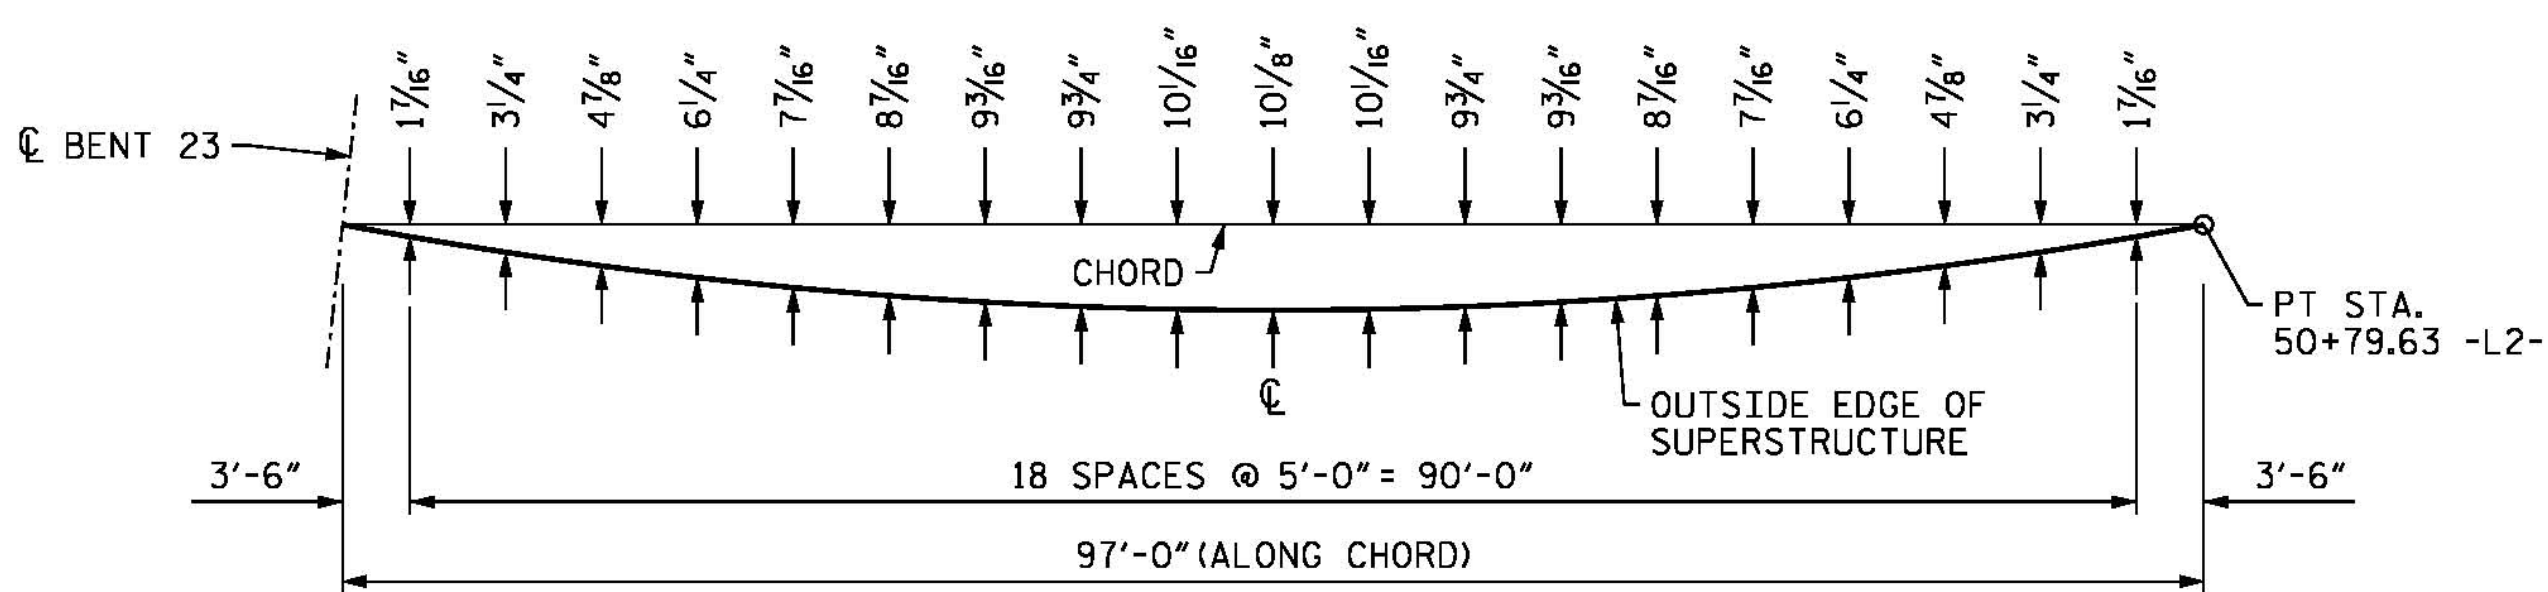

**ARC OFFSETS (RIGHT SIDE)**

(SPAN X)

PROJECT NO. B-4929  
PENDER COUNTY  
 STATION: 38+13.81 -L2-

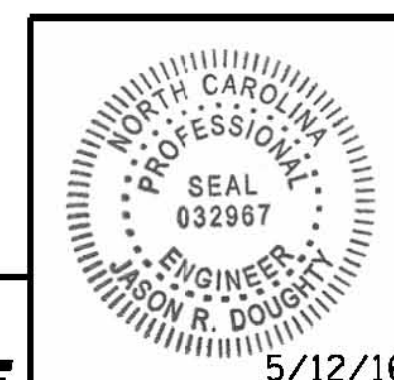

**PARSONS BRINCKERHOFF**  
 434 FAYETTEVILLE STREET  
 SUITE 1500  
 RALEIGH, NC 27601  
 LICENSE NO. F-0165

DocuSigned by:  
 Jason R. Doughty  
 5/12/16

STATE OF NORTH CAROLINA					
DEPARTMENT OF TRANSPORTATION					
RALEIGH					
SUPERSTRUCTURE					
ARC OFFSETS					
REVISIONS				SHEET NO.	
NO.	BY:	DATE:	NO.	BY:	DATE:
1			3		
2			4		
					TOTAL SHEETS
					278

DESIGNED BY: J. SMITH DATE: DEC 2015  
 DRAWN BY: K. WHITE DATE: DEC 2015  
 CHECKED BY: B. LOFLIN DATE: JAN 2016  
 DESIGN ENGINEER OF RECORD: J. DOUGHTY DATE: MAY 2016

5/10/2016 400\_119\_B4929\_SMJ\_A01.dgn

**DOCUMENT NOT CONSIDERED FINAL UNLESS ALL SIGNATURES COMPLETED**