


PLAN - UNIT 3

* MEASURED ALONG C_L CURB

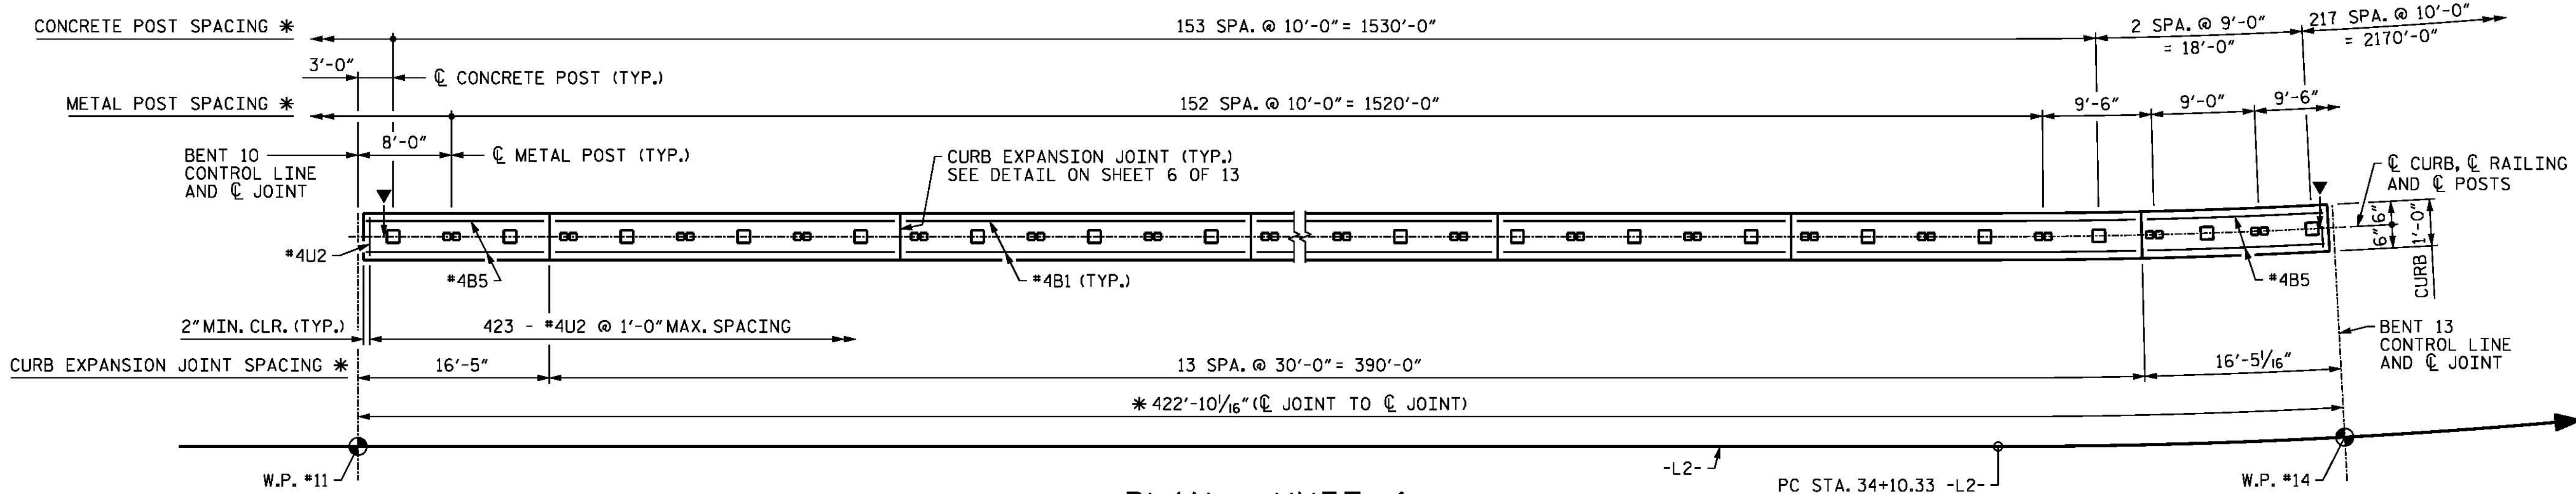

PLAN - UNIT 4

* MEASURED ALONG C_L CURB


NOTES

- ▼ - INDICATES LOCATION OF SLIDING EXPANSION JOINT. SEE DETAIL E ON SHEET 6 OF 13.
- ALL DIMENSIONS ARE HORIZONTAL UNLESS OTHERWISE NOTED.
- *4 "B" BARS AND #4U2 BARS MAY BE SHIFTED OR TRIMMED AS NECESSARY TO PROVIDE 2" MIN. CLEAR TO EXPANSION JOINT BLOCKOUT.
- OUTSIDE EDGE OF BRIDGE DECK NOT SHOWN FOR CLARITY.

PROJECT NO. B-4929
PENDER COUNTY
 STATION: 38+13.81 -L2-
 SHEET 10 OF 13

DESIGNED BY:	J. SMITH	DATE:	OCT 2015
DRAWN BY:	K. WHITE	DATE:	OCT 2015
CHECKED BY:	J. SHERMAN	DATE:	JAN 2016
DESIGN ENGINEER OF RECORD:	J. DOUGHTY	DATE:	MAY 2016

PARSONS BRINCKERHOFF
 434 FAYETTEVILLE STREET
 SUITE 1500
 RALEIGH, NC 27601
 LICENSE NO. F-0165

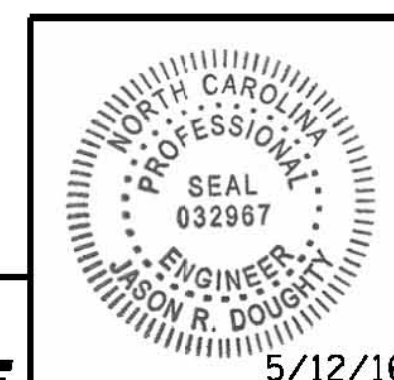

DocuSigned by:
 Jason R. Doughty

STATE OF NORTH CAROLINA
 DEPARTMENT OF TRANSPORTATION
 RALEIGH
 SUPERSTRUCTURE
 PEDESTRIAN RAILING
 RAIL POST SPACING
 AND PLAN OF
 CONCRETE CURB

REVISIONS						SHEET NO.
NO.	BY:	DATE:	NO.	BY:	DATE:	TOTAL SHEETS
1			3			278
2			4			

**DOCUMENT NOT CONSIDERED FINAL
 UNLESS ALL SIGNATURES COMPLETED**

5/10/2016 400_253_B4929_SMU_PED10.dgn