



NOTES


FOR NOTES, SEE SHEET 1 OF 5.

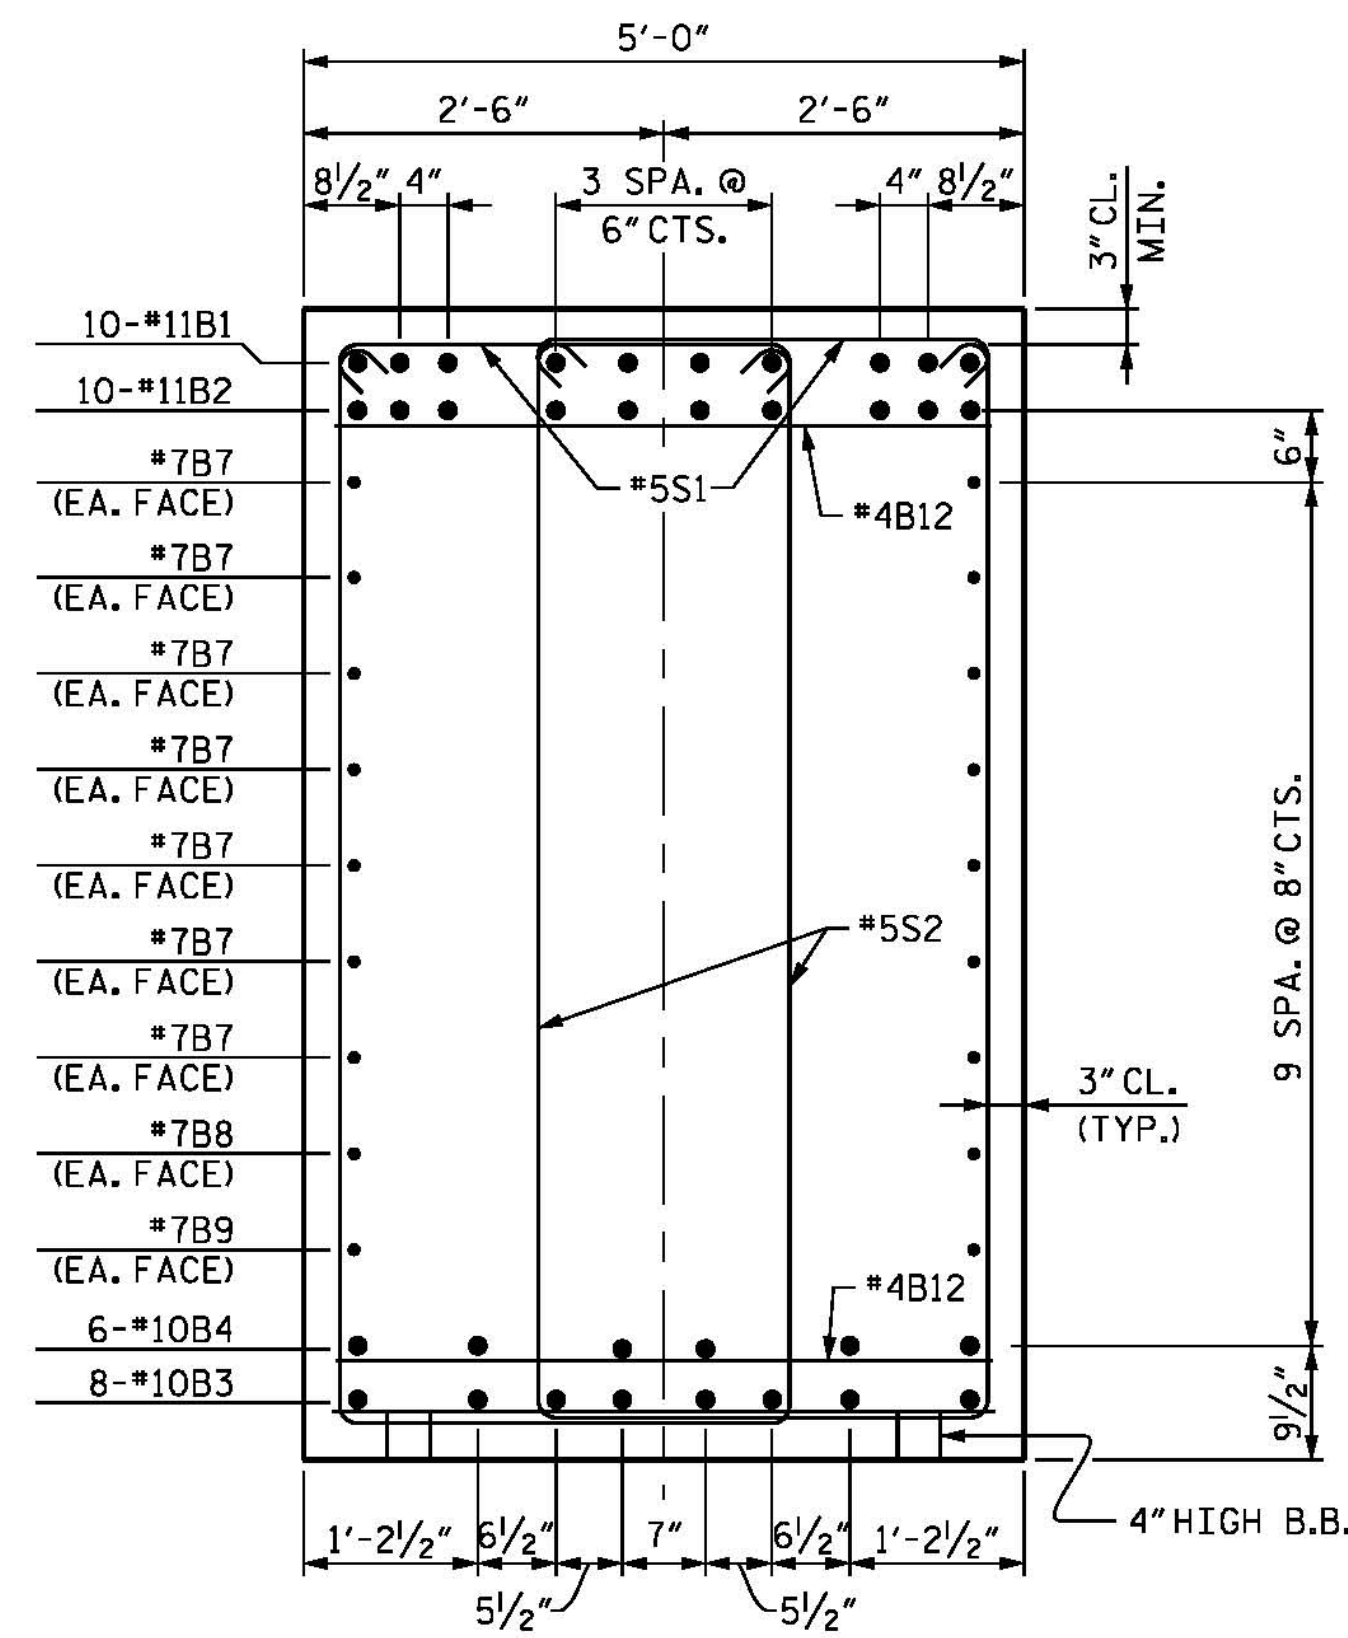


SECTION A-A

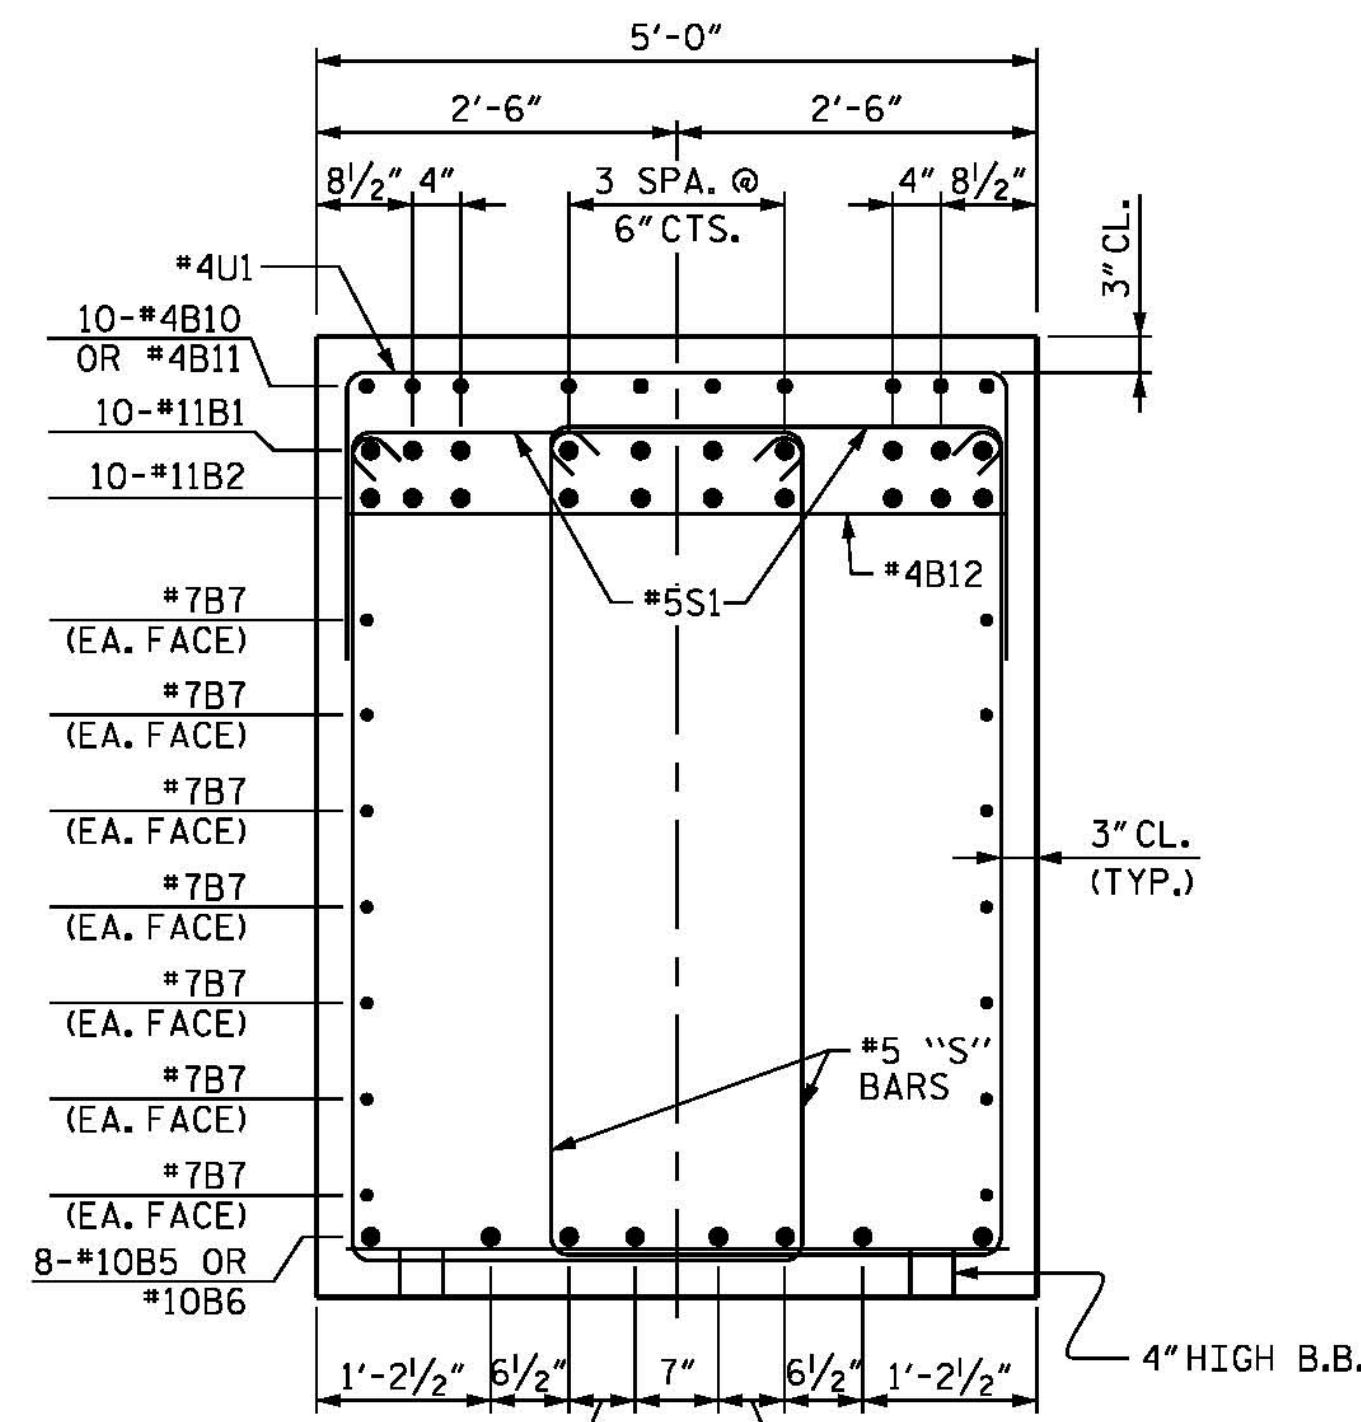

SECTION B-B

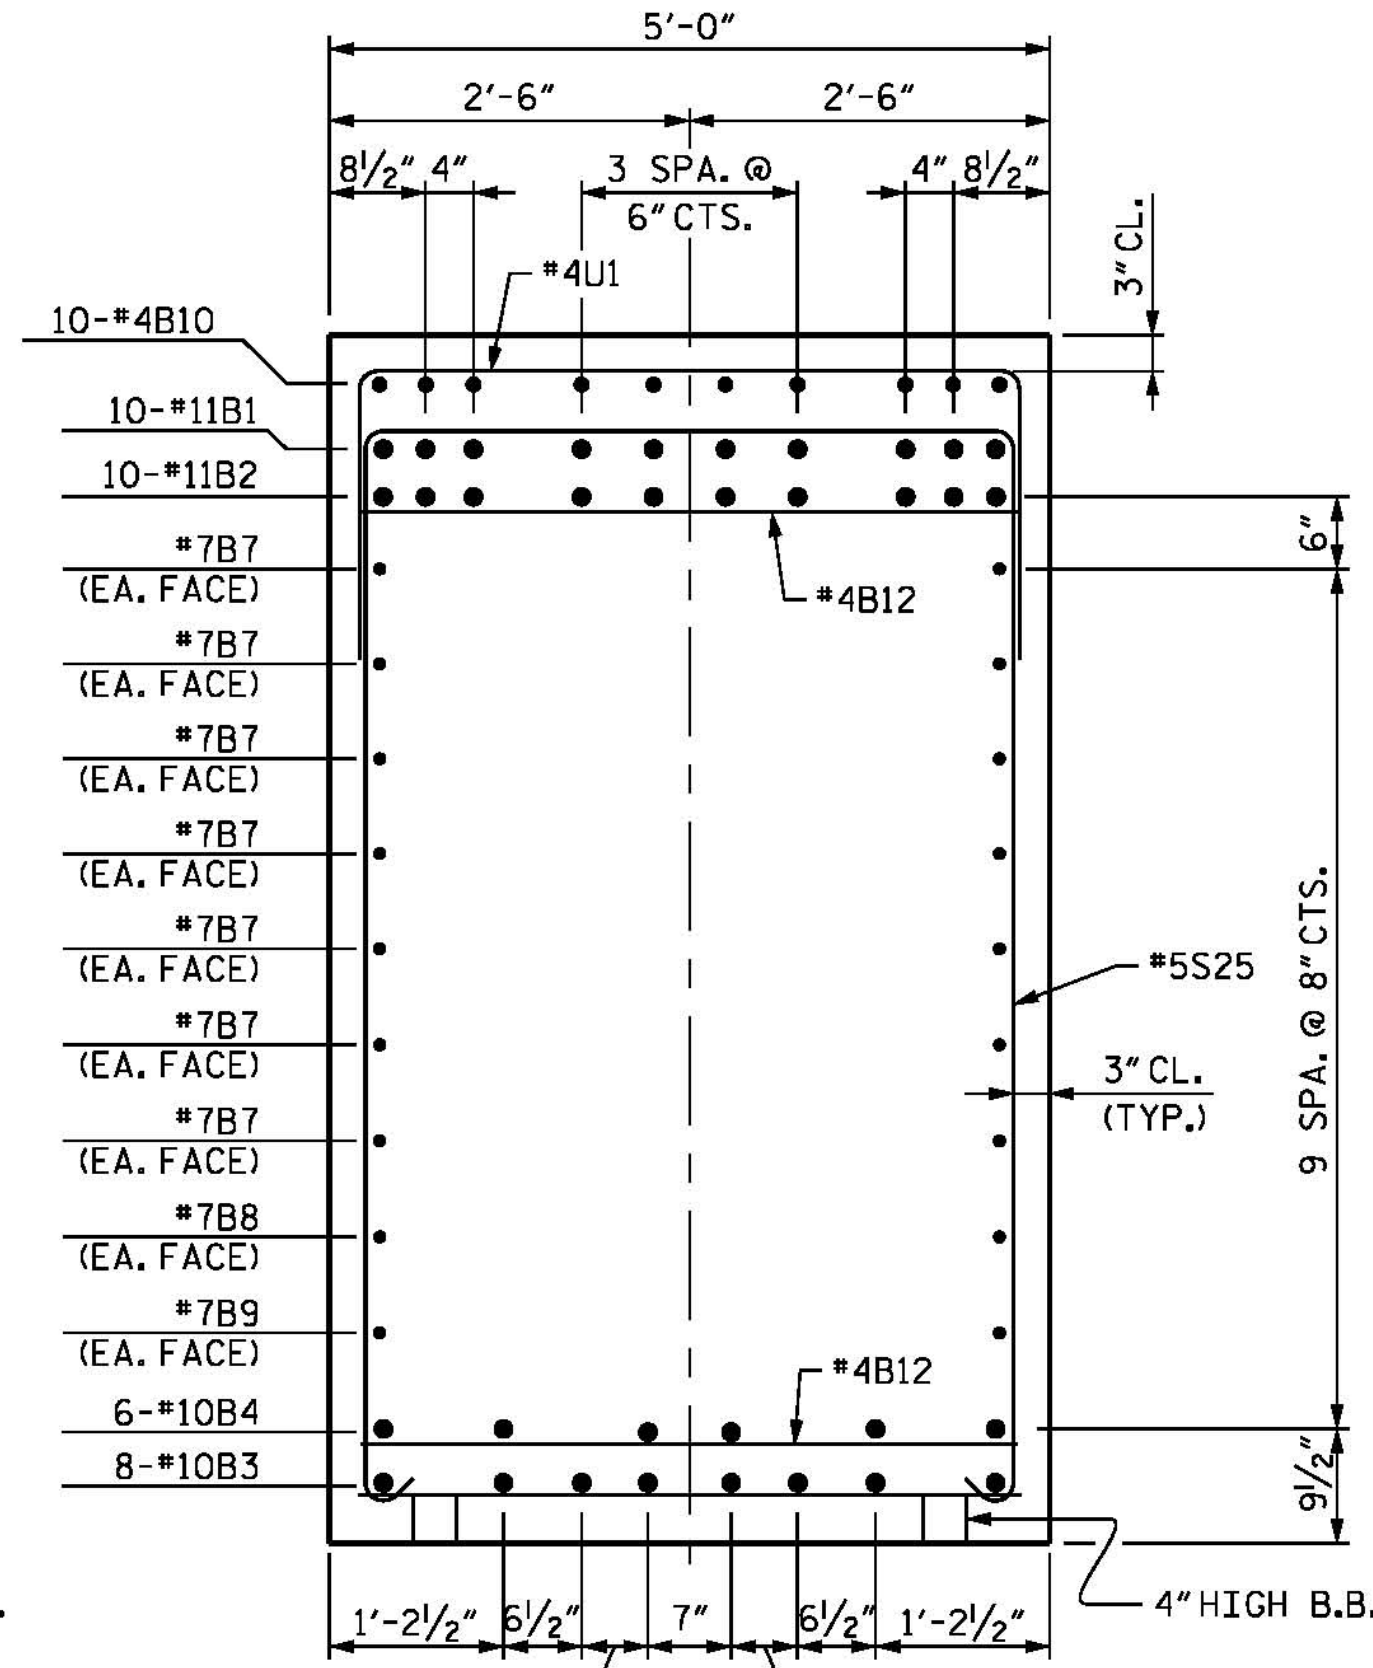


SECTION C-C

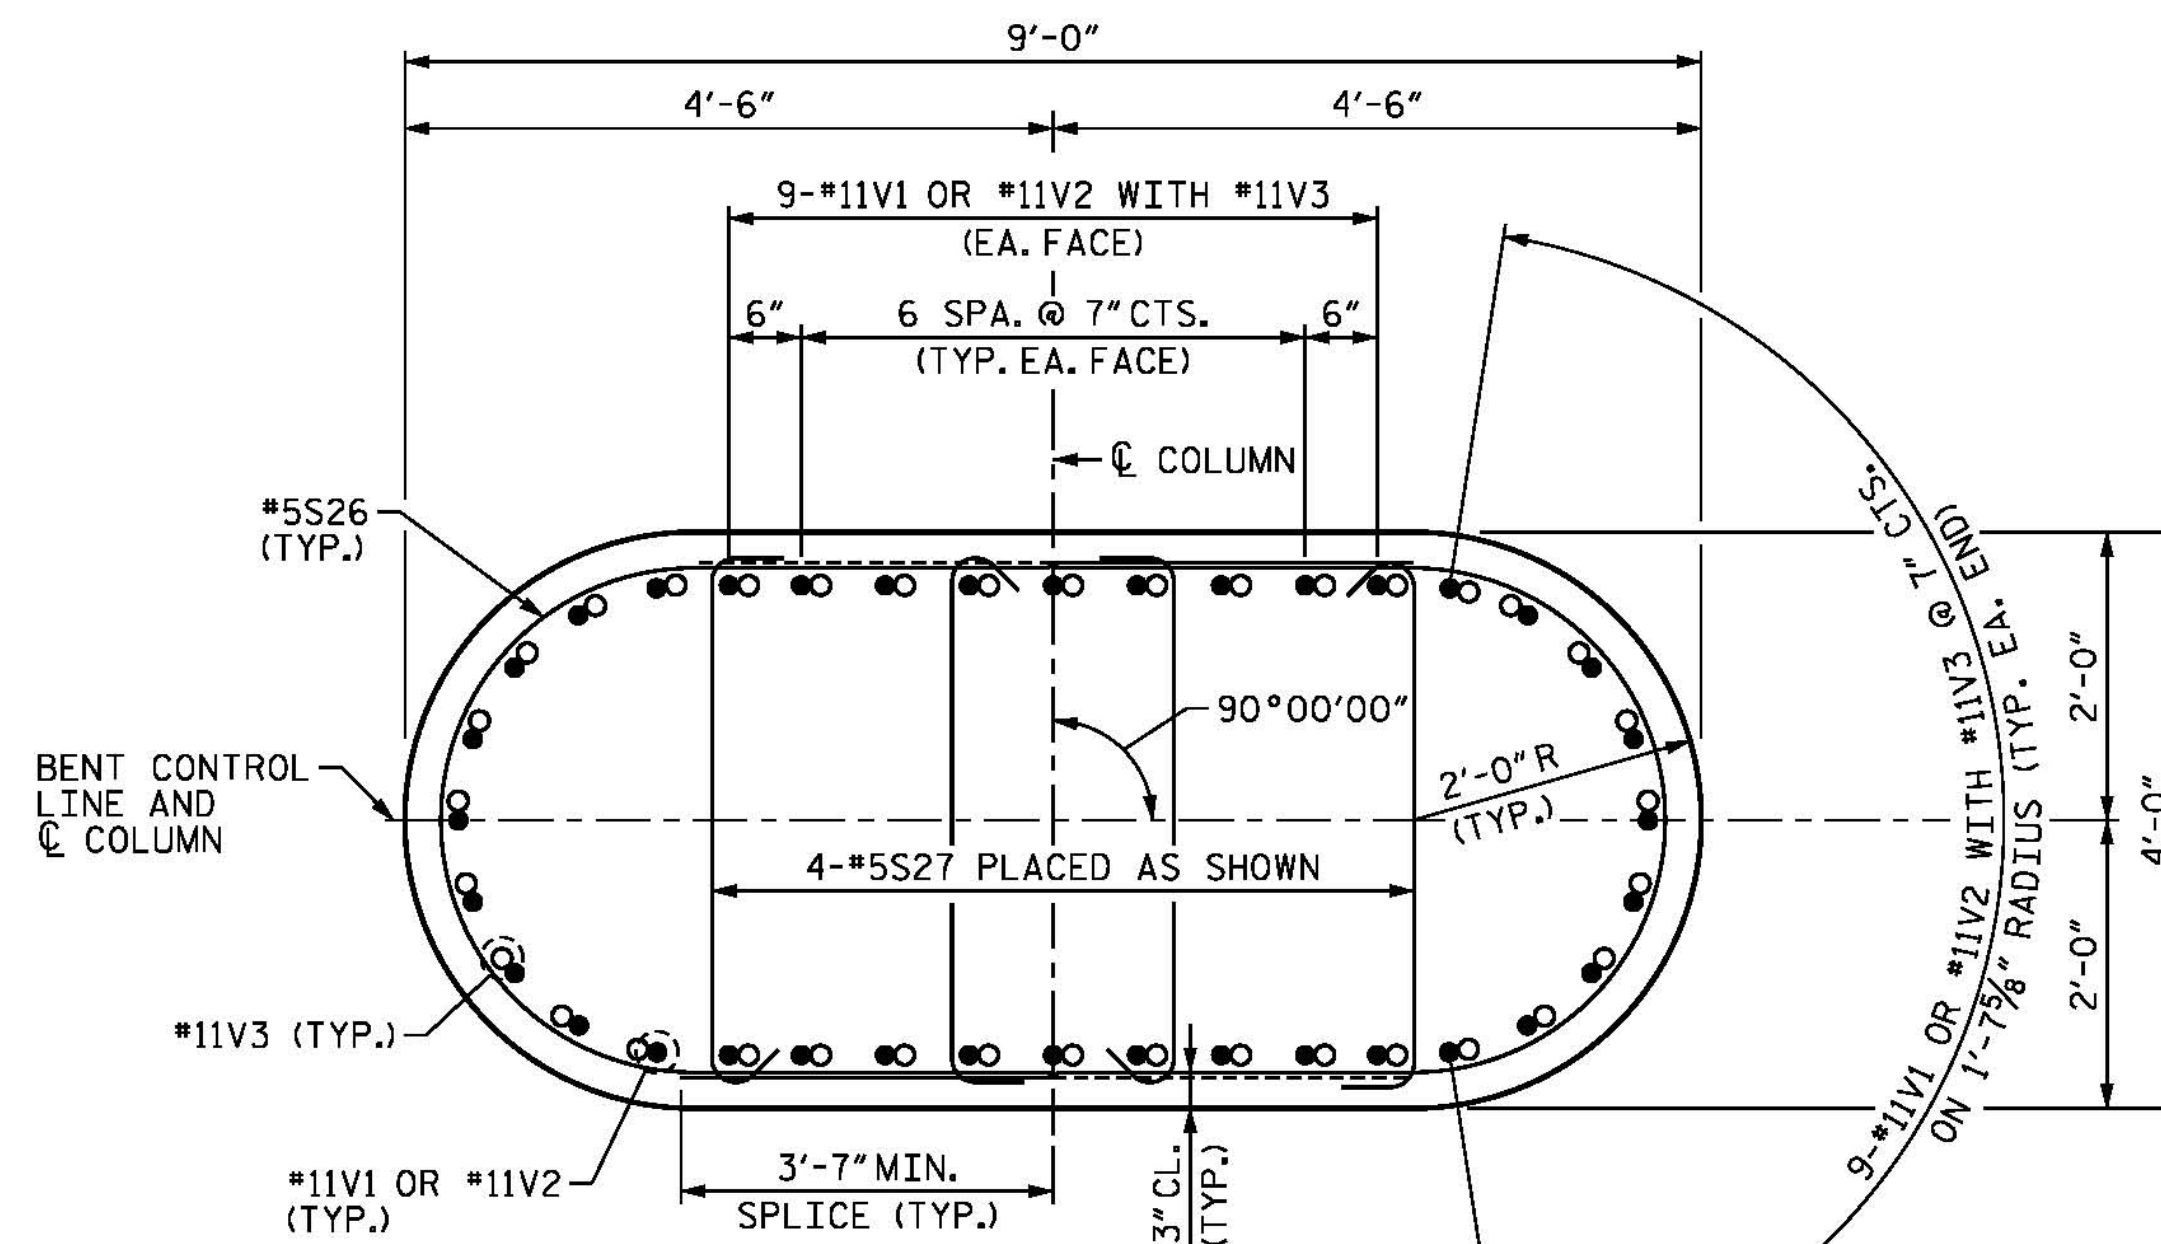


SECTION D-D

WHEN PLACING #5S27 BARS, ALTERNATE THE POSITION OF THE 135° HOOK HORIZONTALLY AND VERTICALLY.

ALTERNATE DIRECTION OF #5S26 TO STAGGER LAPS.

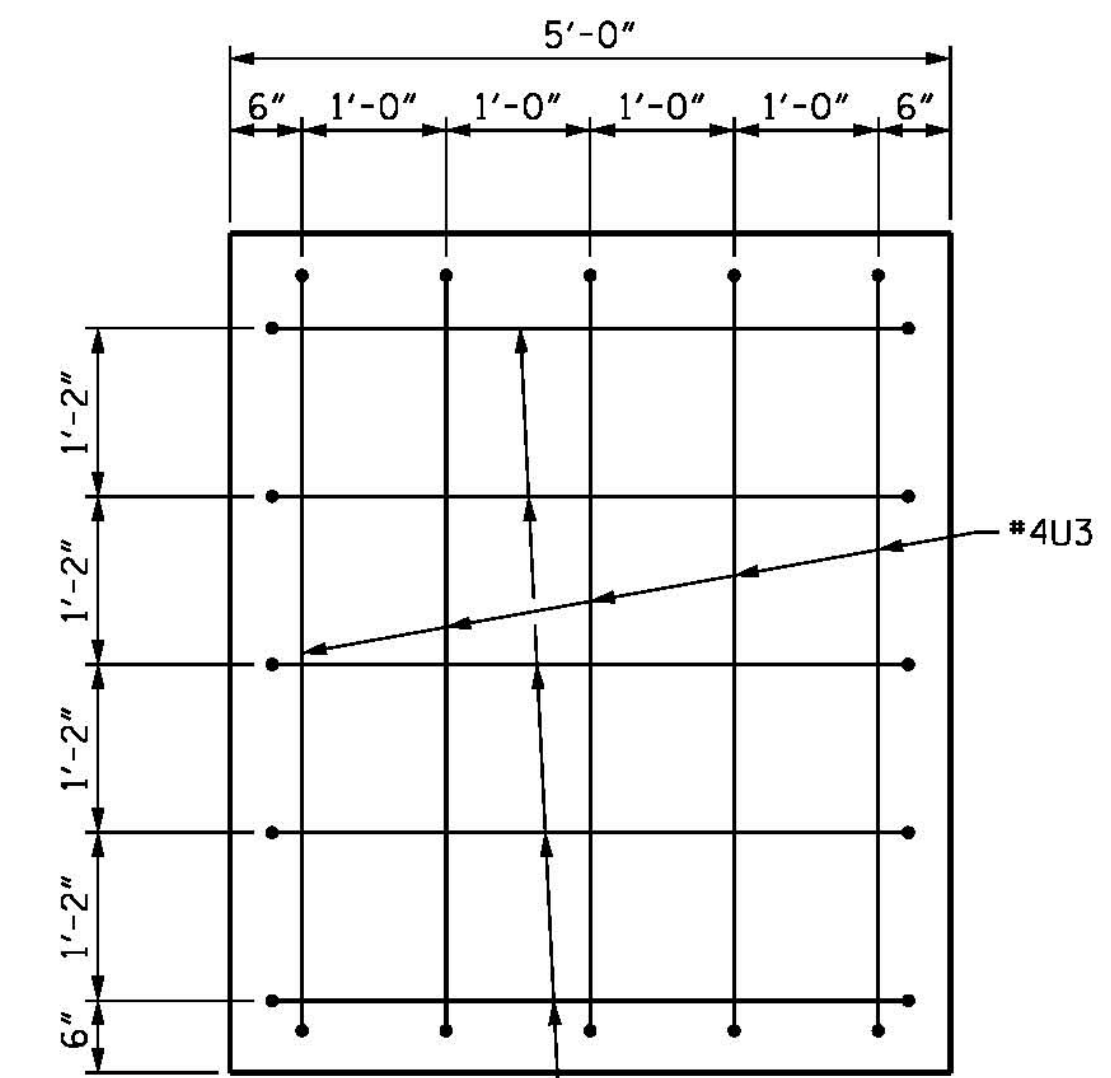

VIEW X-X

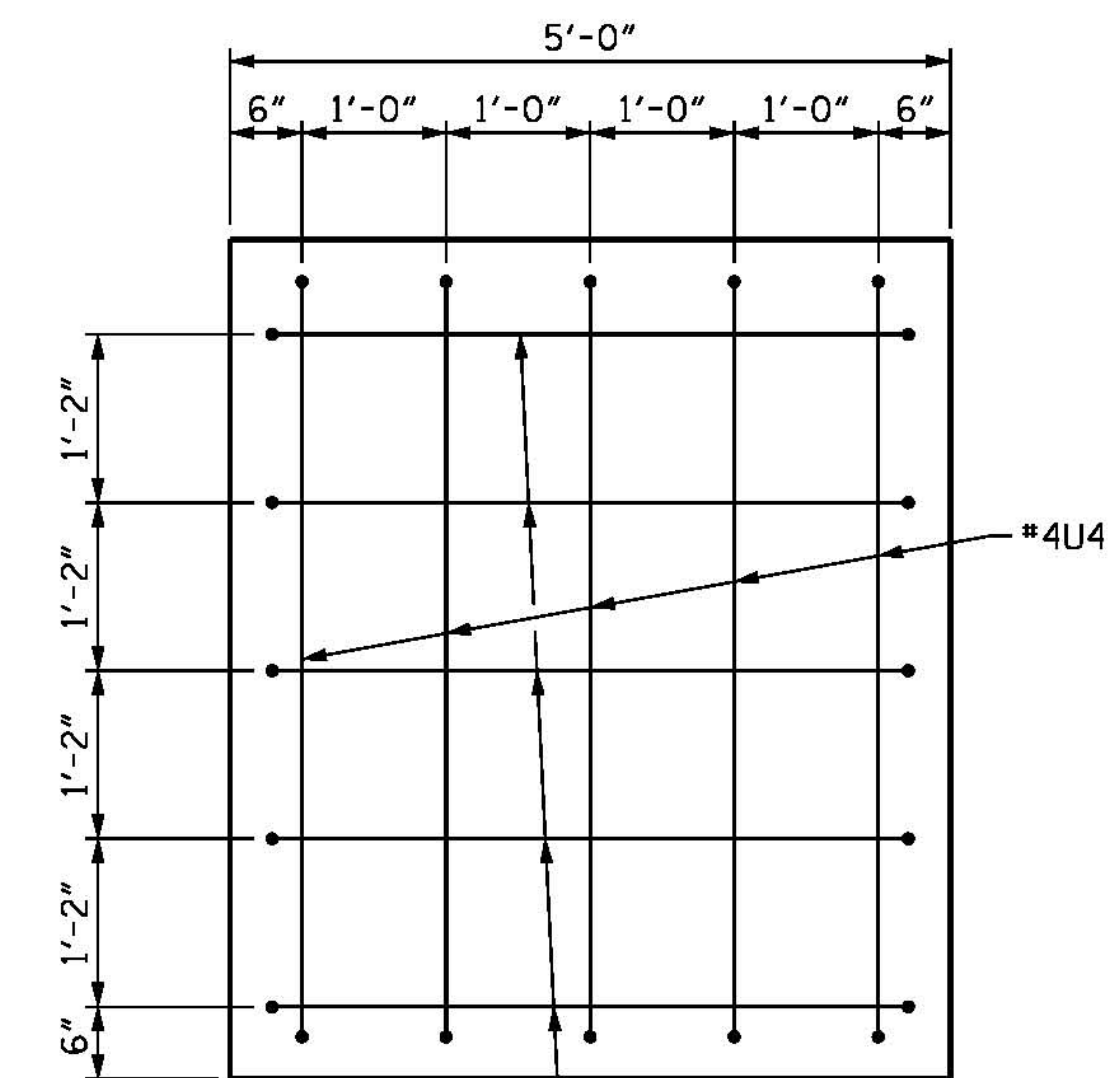


VIEW Y-Y

PROJECT NO. B-4929
 PENDER COUNTY
 STATION: 38+13.81 -L2-

SHEET 2 OF 5

STATE OF NORTH CAROLINA
 DEPARTMENT OF TRANSPORTATION
 RALEIGH
 SUBSTRUCTURE
 BENTS 17 AND 18
 SECTIONS AND DETAILS

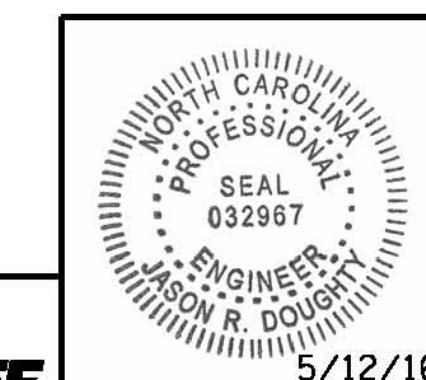

PARSONS BRINCKERHOFF
 434 FAYETTEVILLE STREET
 SUITE 1500
 RALEIGH, NC 27601
 LICENSE NO. F-0165

DocuSigned by:
 Jason R. Doughty

REVISIONS					
NO.	BY:	DATE:	NO.	BY:	DATE:
1			3		
2			4		

SHEET NO.
 S-181
 TOTAL SHEETS
 278

DOCUMENT NOT CONSIDERED FINAL
 UNLESS ALL SIGNATURES COMPLETED

5/10/2016
 400_355_B4929_SMU_IB17_2.dgn

DESIGNED BY:	E. ULLMER	DATE:	MAR 2016
DRAWN BY:	M. HOBBS	DATE:	MAR 2016
CHECKED BY:	B. LOFLIN	DATE:	MAR 2016
DESIGN ENGINEER OF RECORD:	J. DOUGHTY	DATE:	MAY 2016