



NOTES


FOR NOTES, SEE SHEET 1 OF 5.

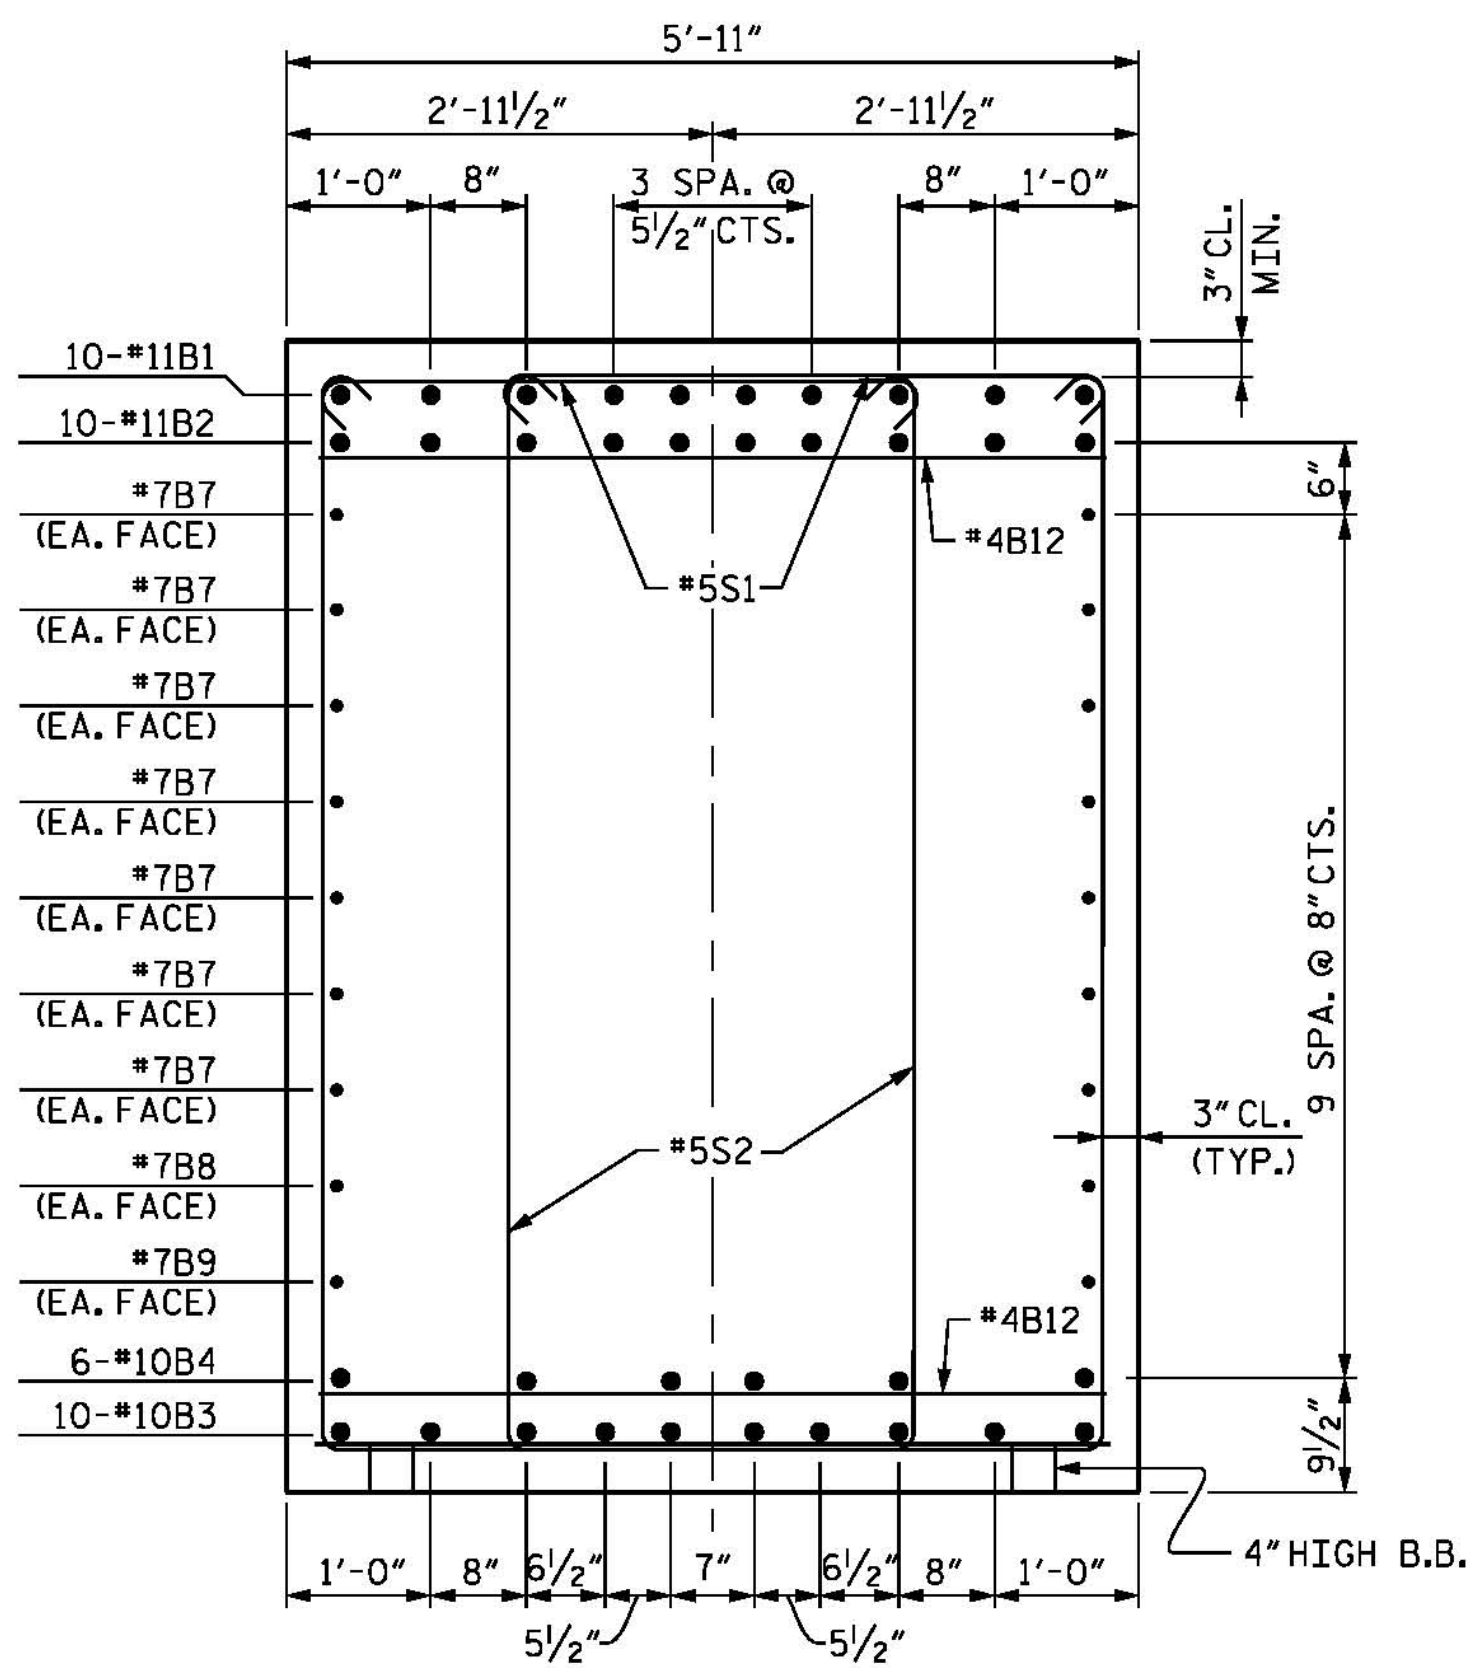


SECTION A-A

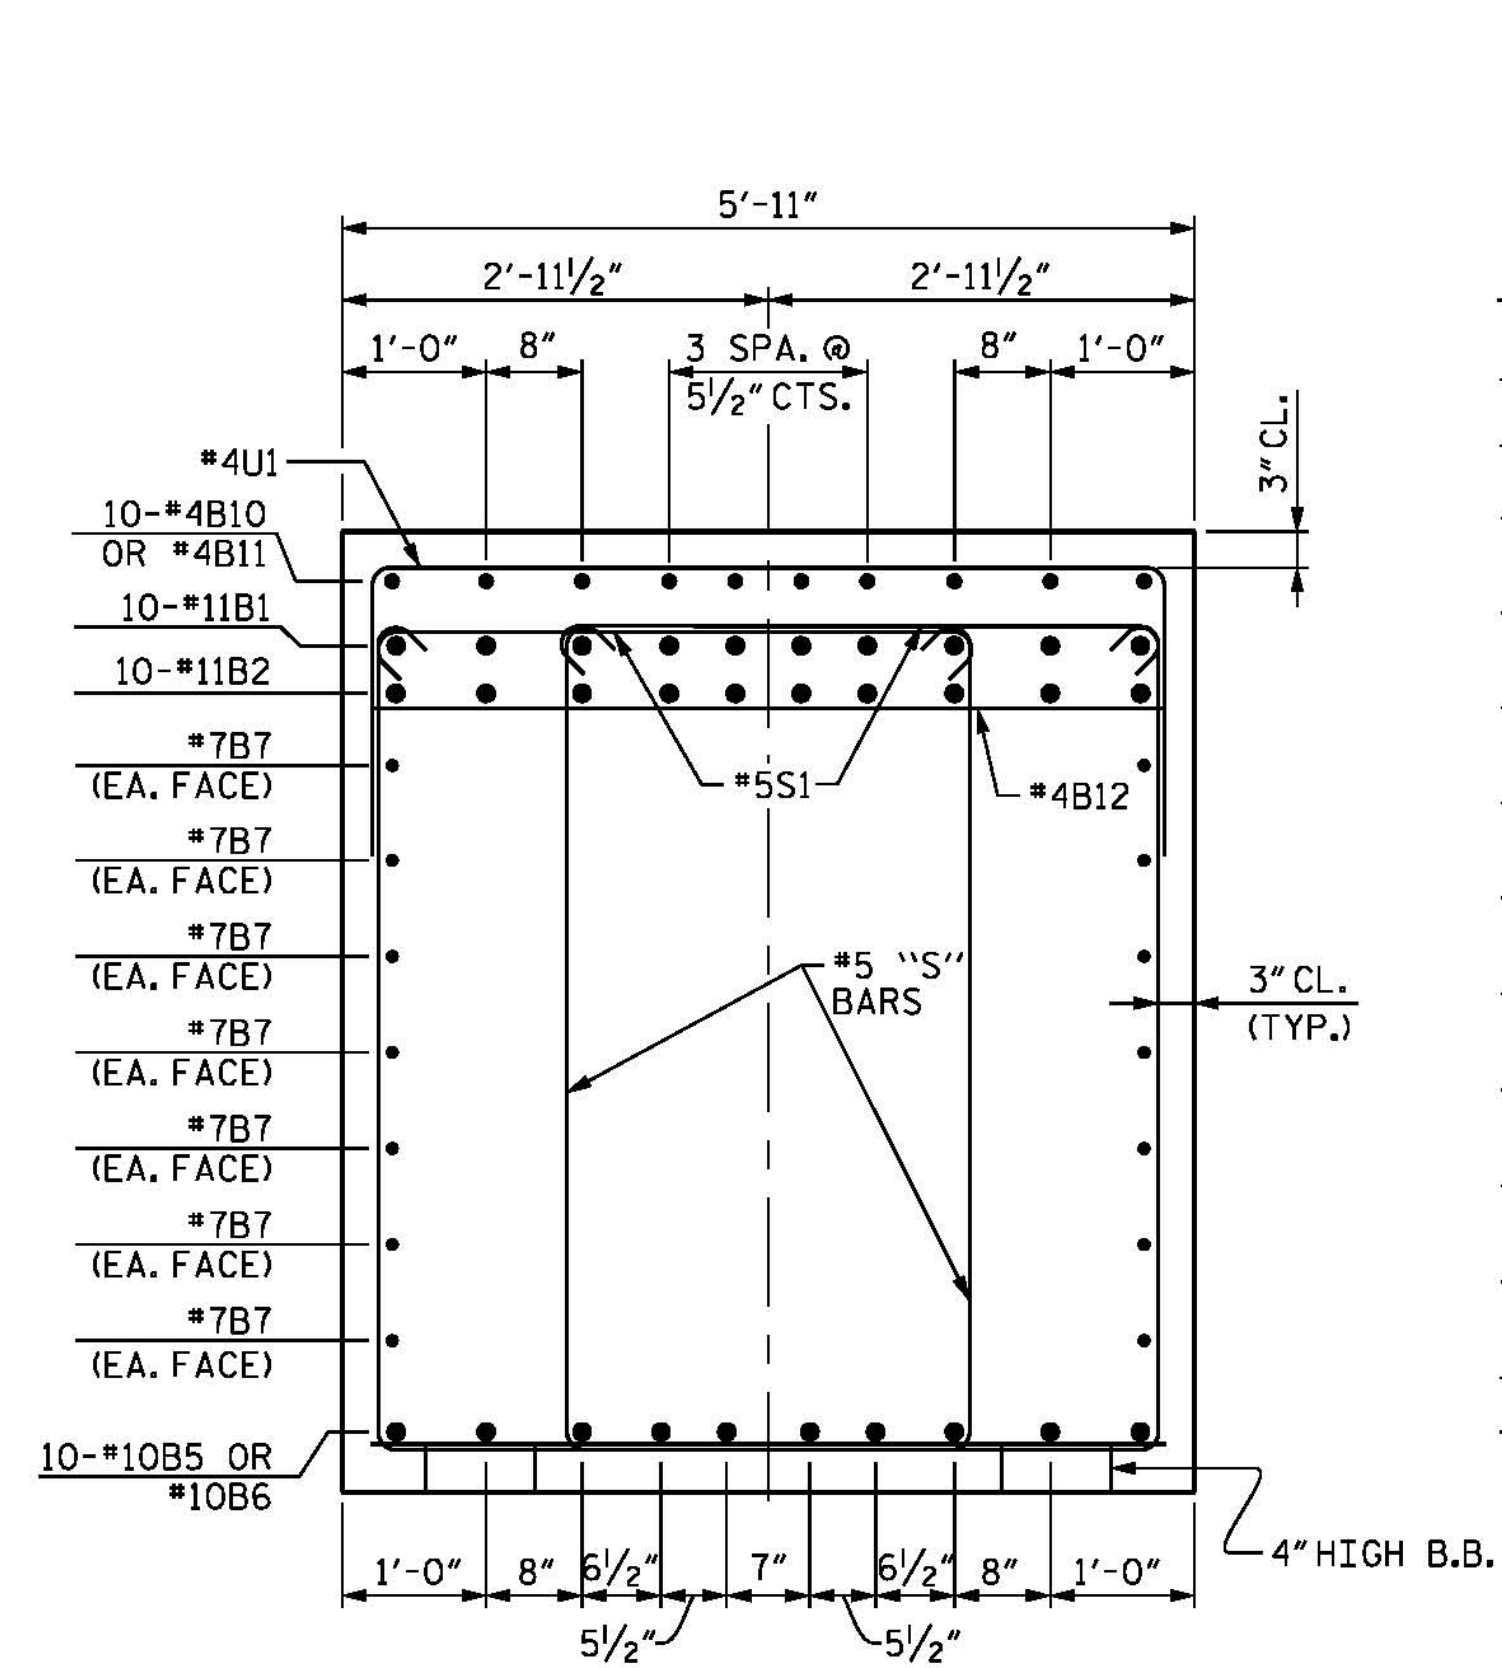


SECTION B-B

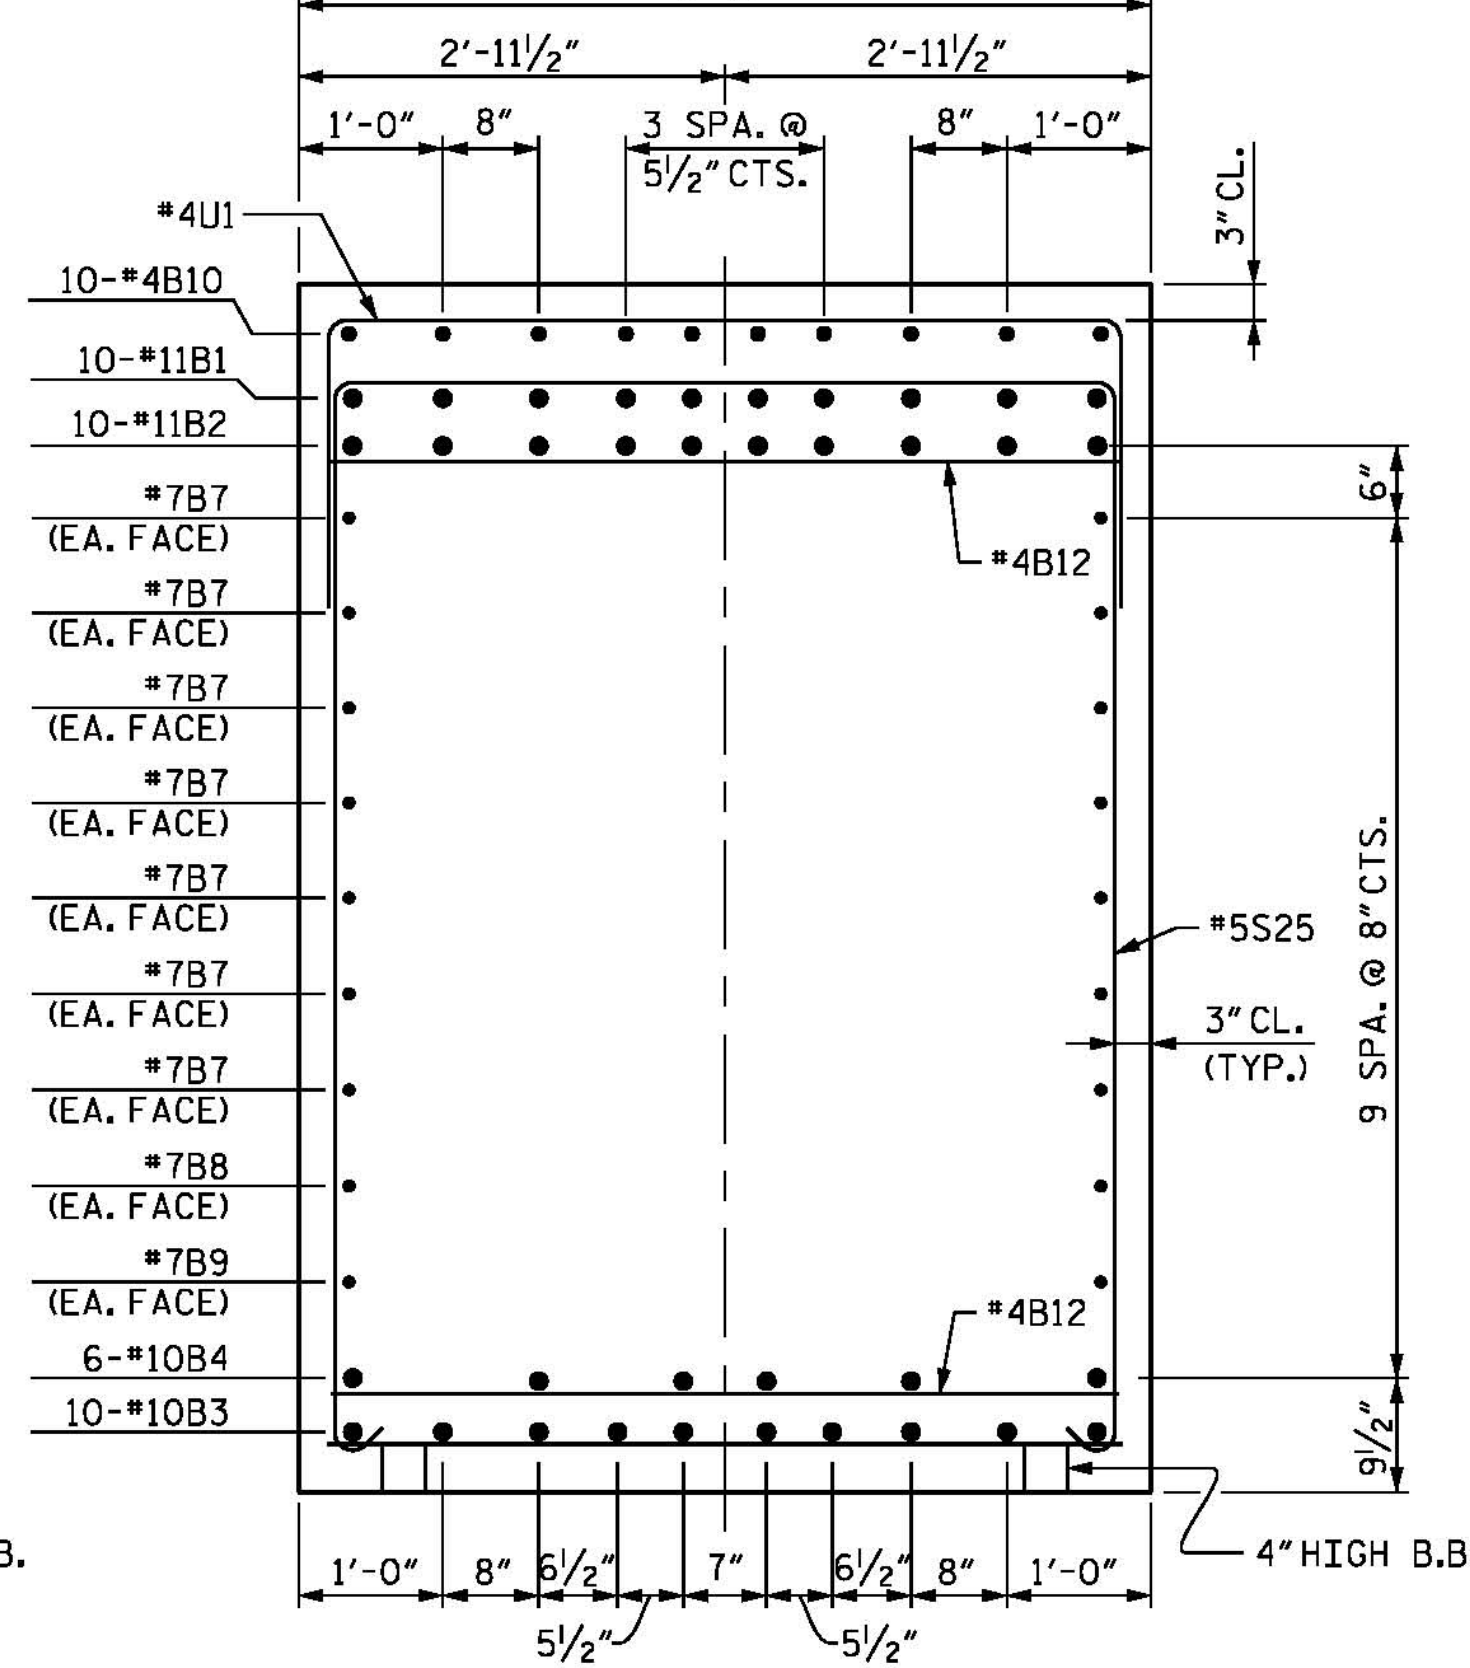


SECTION C-C

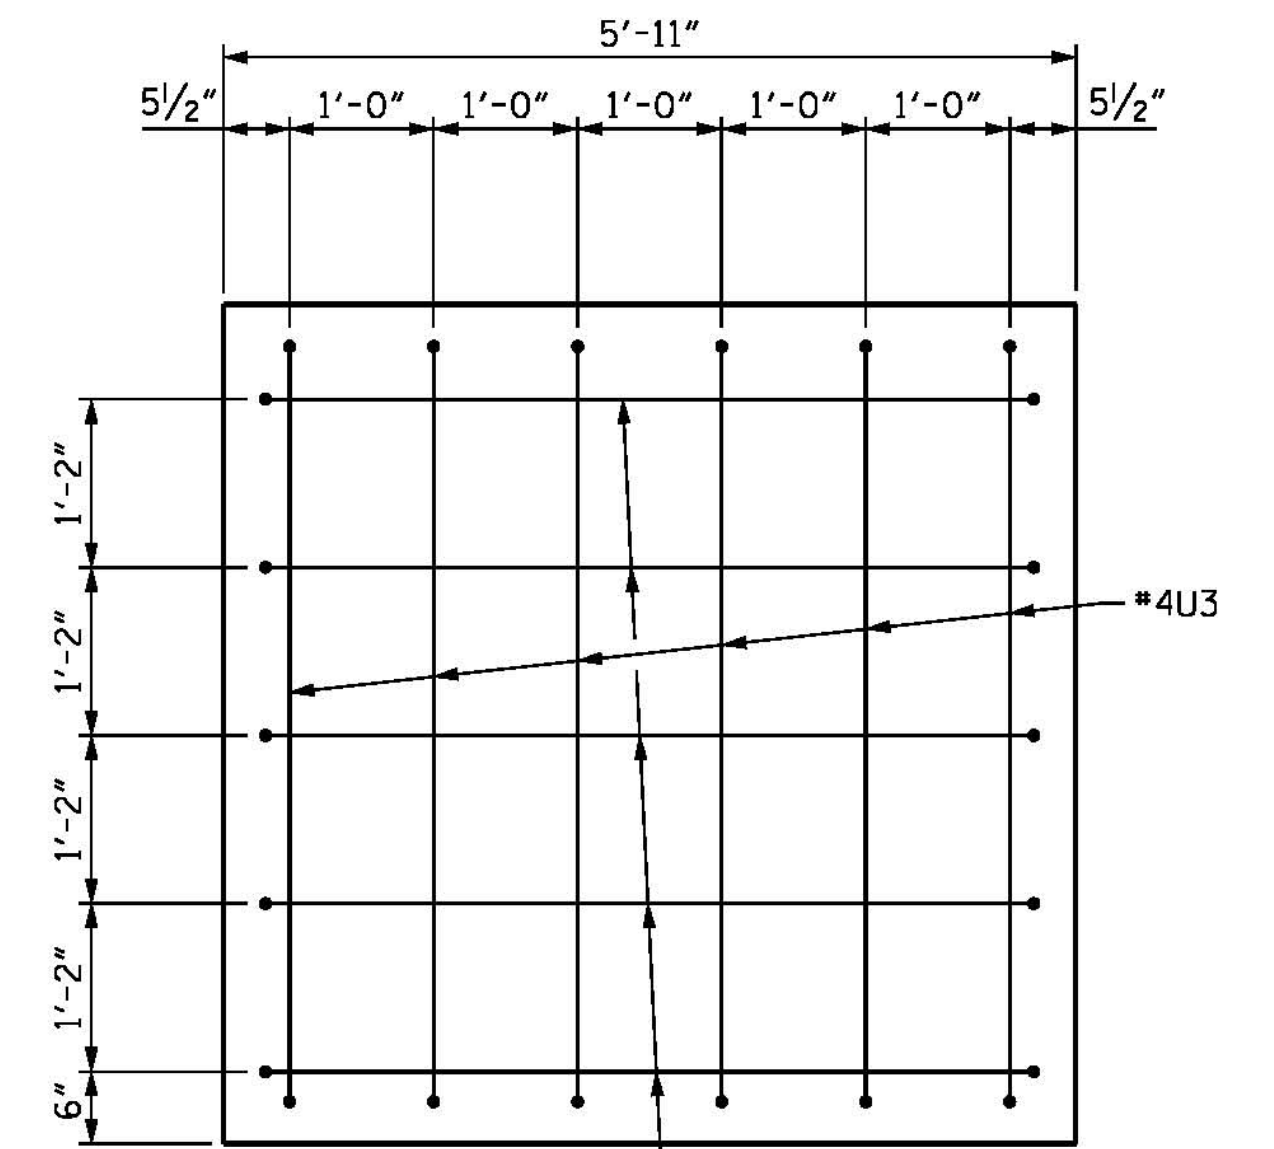

VIEW X-X

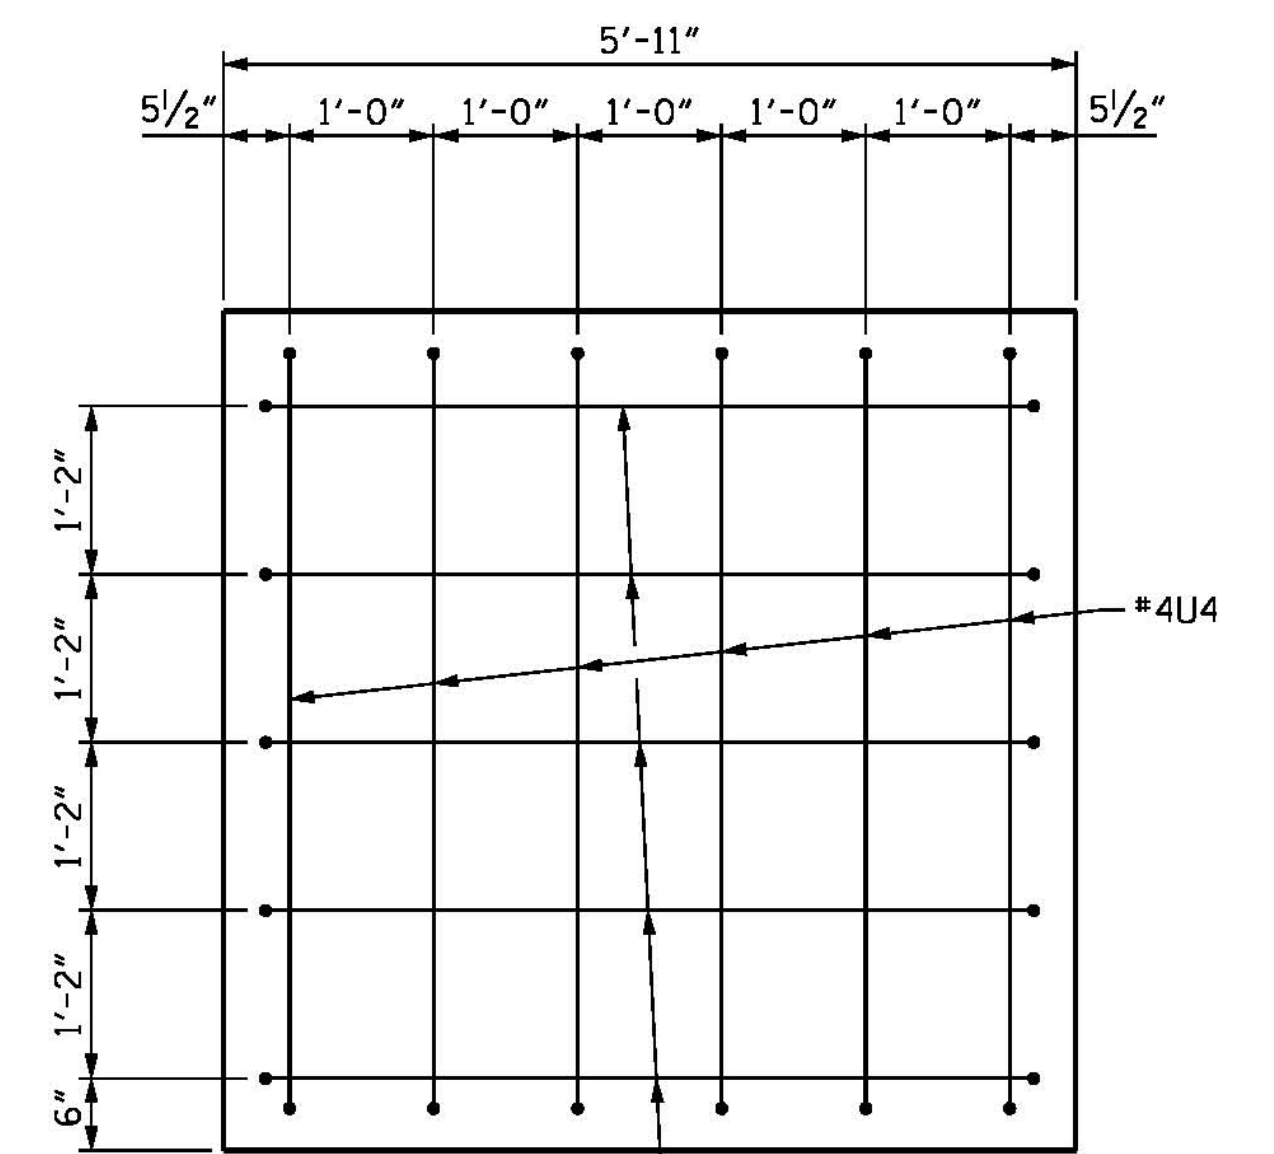

VIEW Y-Y

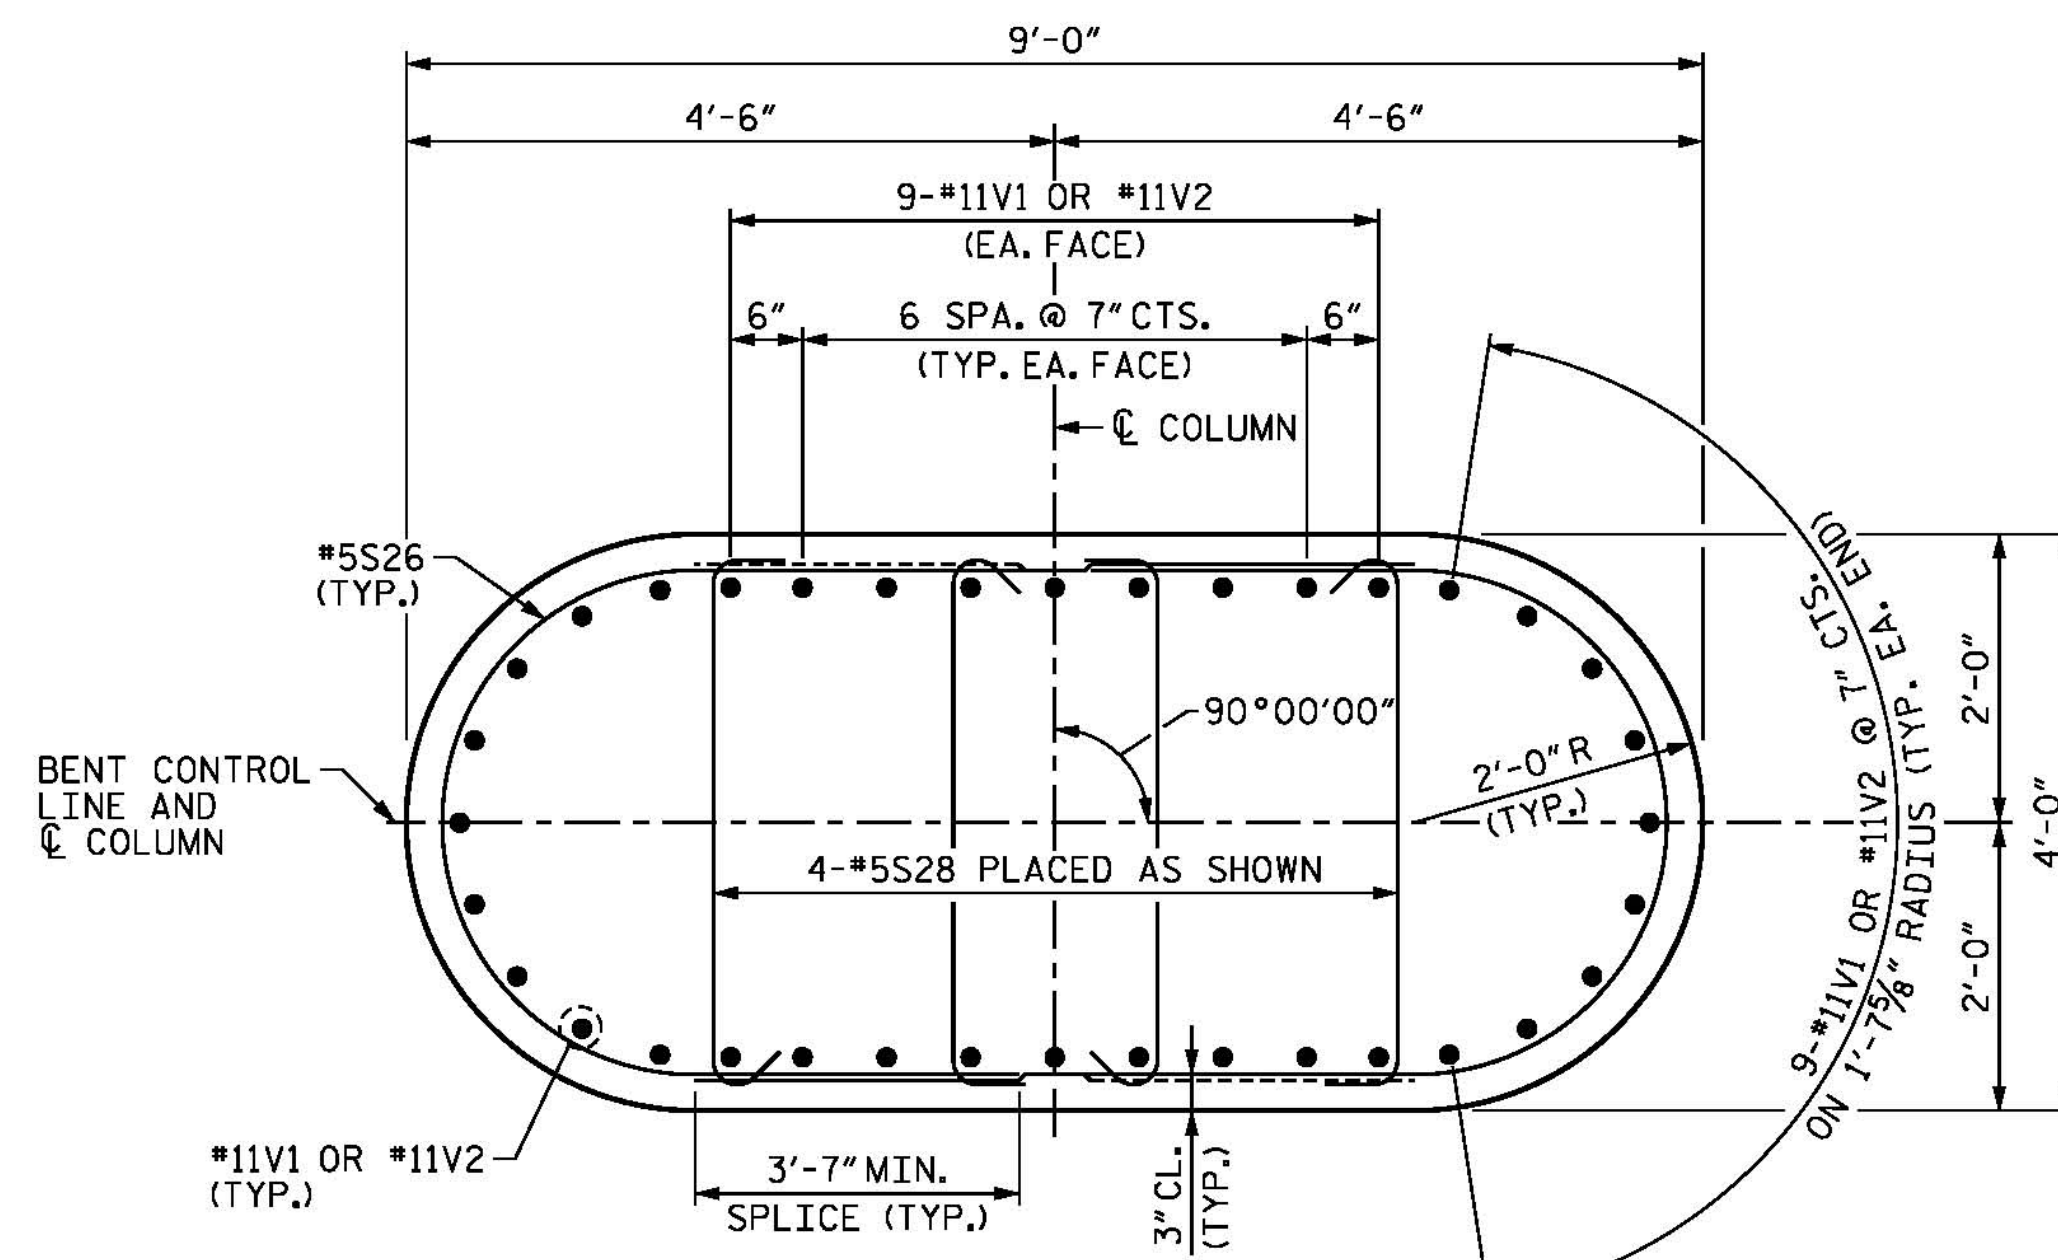


SECTION D-D

WHEN PLACING #5S28 BARS, ALTERNATE THE POSITION OF THE 135° HOOK HORIZONTALLY AND VERTICALLY.
ALTERNATE DIRECTION OF #5S26 TO STAGGER LAPS.

PROJECT NO. B-4929
PENDER COUNTY
STATION: 38+13.81 -L2-

SHEET 2 OF 5 STEEL ALTERNATE

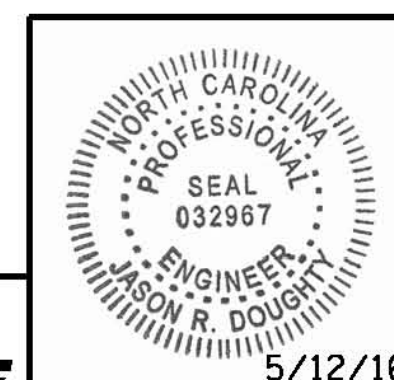

PARSONS BRINCKERHOFF
434 FAYETTEVILLE STREET
SUITE 1500
RALEIGH, NC 27601
LICENSE NO. F-0165

DocuSigned by:
Jason R. Doughty
5/12/16

STATE OF NORTH CAROLINA
DEPARTMENT OF TRANSPORTATION
RALEIGH
SUBSTRUCTURE
BENTS 17 AND 18
SECTIONS AND DETAILS

REVISIONS						SHEET NO. S-270
NO.	BY:	DATE:	NO.	BY:	DATE:	
1			3			TOTAL SHEETS 278
2			4			

**DOCUMENT NOT CONSIDERED FINAL
UNLESS ALL SIGNATURES COMPLETED**

5/12/2016 401.117_B4929_SMU_IB17_2s.dgn

DESIGNED BY:	E. ULLMER	DATE:	FEB 2016
DRAWN BY:	M. HOBBS	DATE:	MAR 2016
CHECKED BY:	B. LOFLIN	DATE:	APR 2016
DESIGN ENGINEER OF RECORD:	J. DOUGHTY	DATE:	MAY 2016