
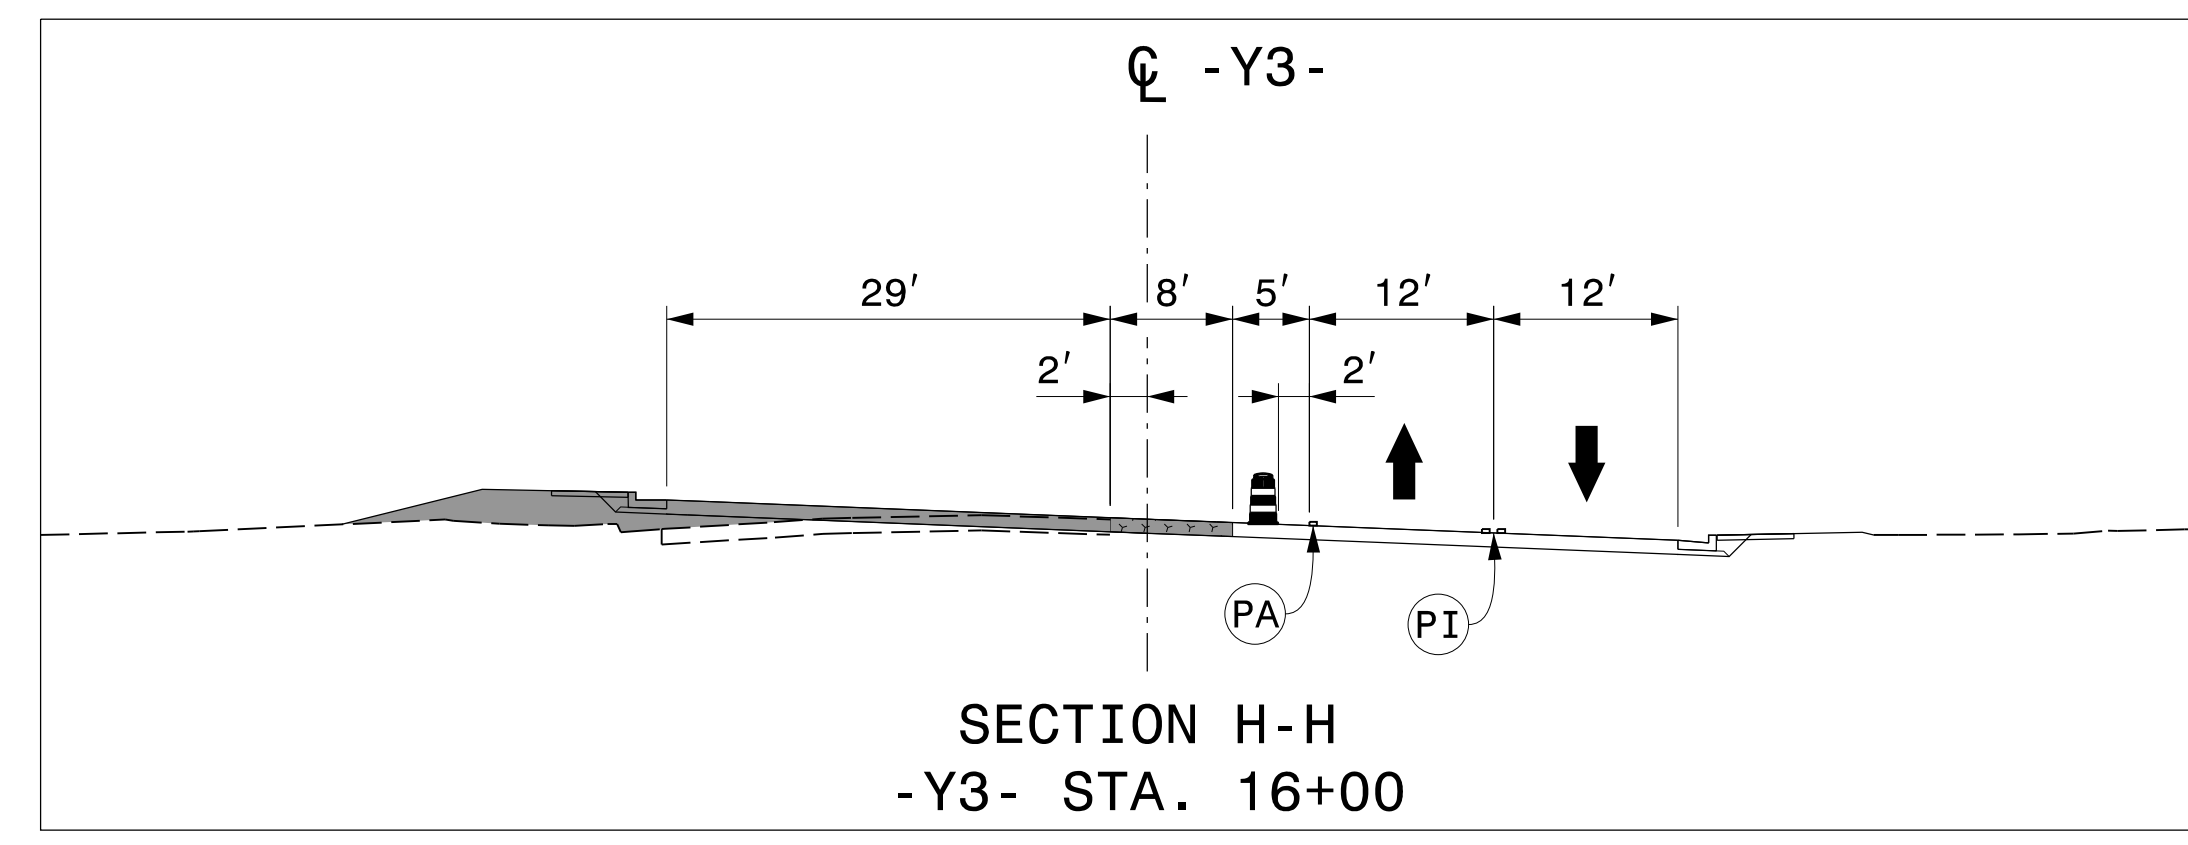
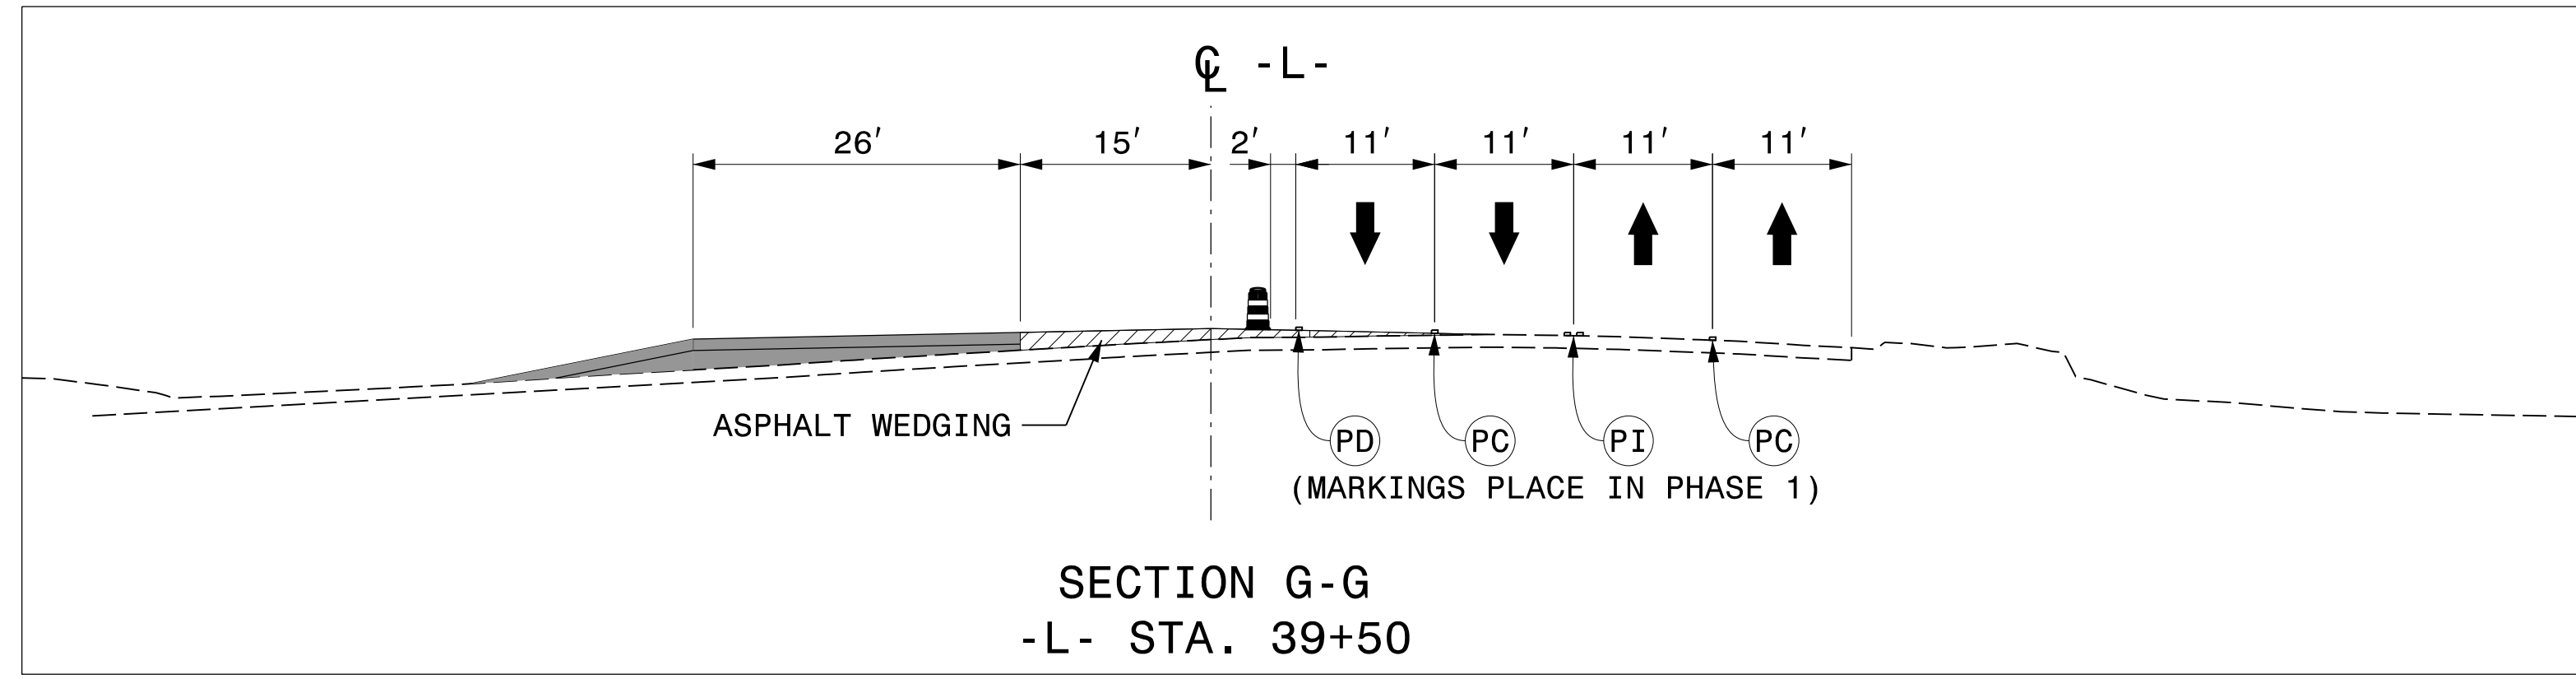


PROJ. REFERENCE NO.	SHEET NO.
B - 4490	TMP - 14

HDR HDR Engineering, Inc. of the Carolinas
 3733 National Drive, Suite 207 Raleigh, N.C. 27612
 N.C.B.E.L.S. License Number: F-0116

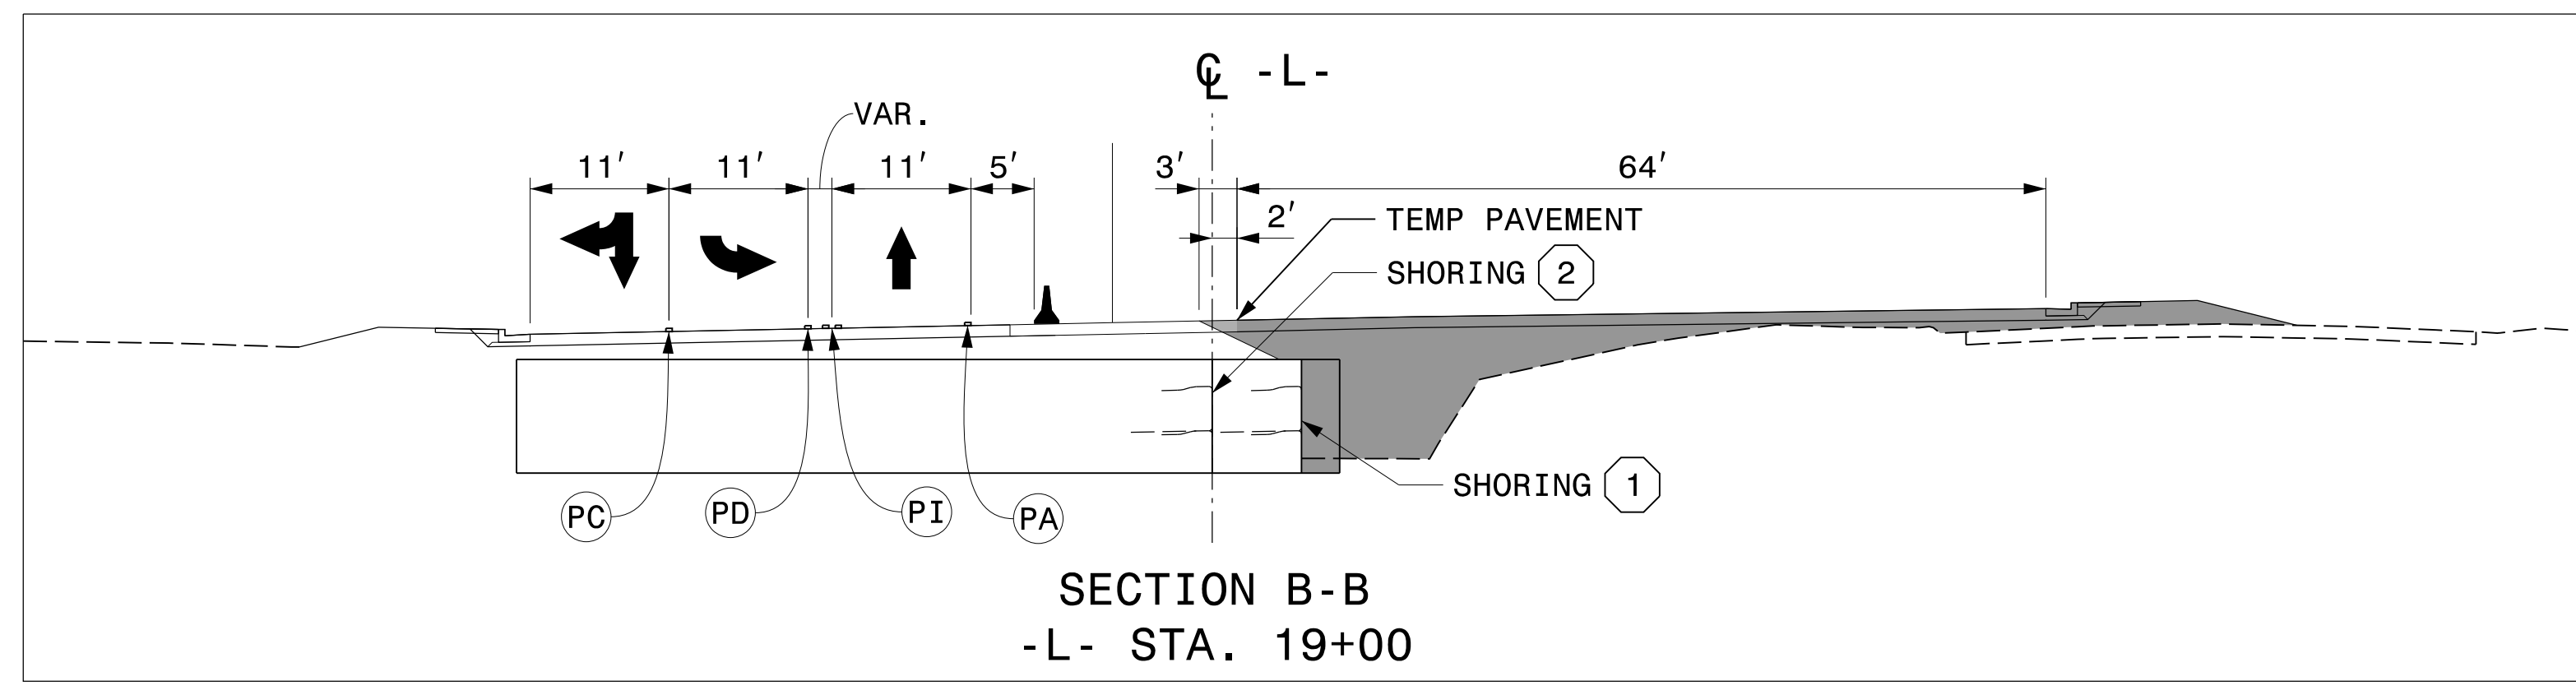


PLOT DRIVER: NCDOT_pdf_color_eng_100.plt PENTABLE: NCDOT_tcp.tbl
 USER: charnden DATE: 3/28/2016 TIME: 10:25:39 AM
 FILE: p:\NWAPP\TPA01\SouthEast_Tampa\Documents\000166\CON0079759\000000000220964\06_00_Project_TrafficControl\TCP\B-4490_TMP-TMP-14.dgn

APPROVED: *R. Erskine Brooks*
 F058C5F74848EE

DATE: 3/30/2016

SEAL

**DOCUMENT NOT CONSIDERED FINAL
 UNLESS ALL SIGNATURES COMPLETED**

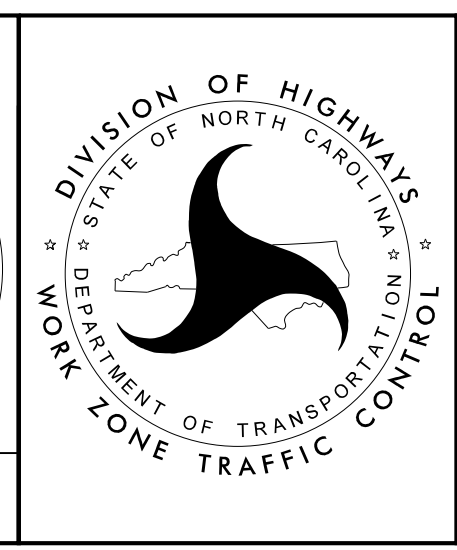

**PHASE 1
 STEPS 6-8
 TYPICAL SECTIONS**