
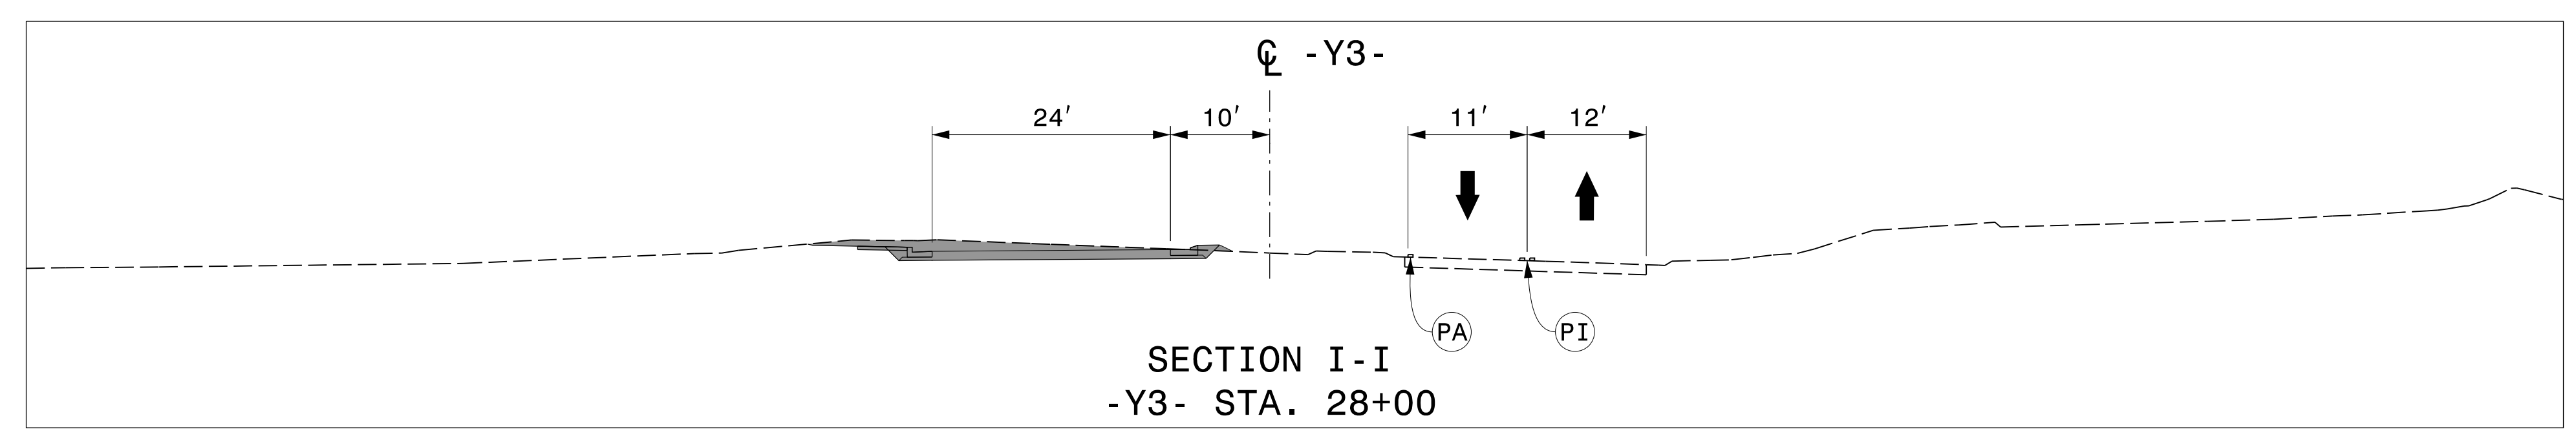
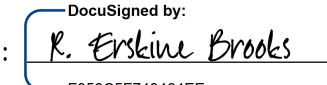


PROJ. REFERENCE NO.	SHEET NO.
B - 4490	TMP - 23
 HDR Engineering, Inc. of the Carolinas 3733 National Drive, Suite 207 Raleigh, N.C. 27612 N.C.B.E.L.S. License Number: F-0116	


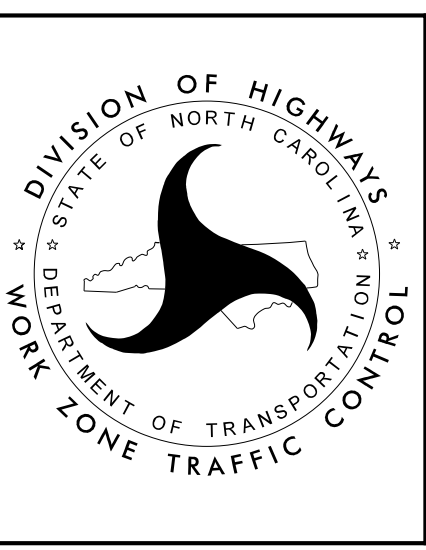
PLOT DRIVER: NCDOT_pdf_color_eng_100.plt
 USER: charnden
 FILE: pw:\NWAPP\TPA01\SouthEast_Tampa\Documents\000166\CON0079759\000000000220964\06.00\Project_Design\B-4490\TrafficControl\TCP\B-4490_TMP_TMP-23.dgn



APPROVED: 
DocuSigned by:
R. Erskine Brooks
F058C5F748464EE

DATE: 3/30/2016

SEAL

PHASE 2
STEP 3
TYPICAL SECTIONS

**DOCUMENT NOT CONSIDERED FINAL
UNLESS ALL SIGNATURES COMPLETED**