


PLOT DRIVER: NCDOT_pdf_color_eng_100.plt PENTABLE: NCDOT_tcp.tbl
 USER: charnden DATE: 3/28/2016 TIME: 10:28:36 AM
 FILE: p:\NWAPP\TPA01\SouthEast_Tampa\Documents\000166\CON0079759\00000000020964\06.00_Project_TrafficControl\TCP\B-4490_TMP_TMP-28.dgn

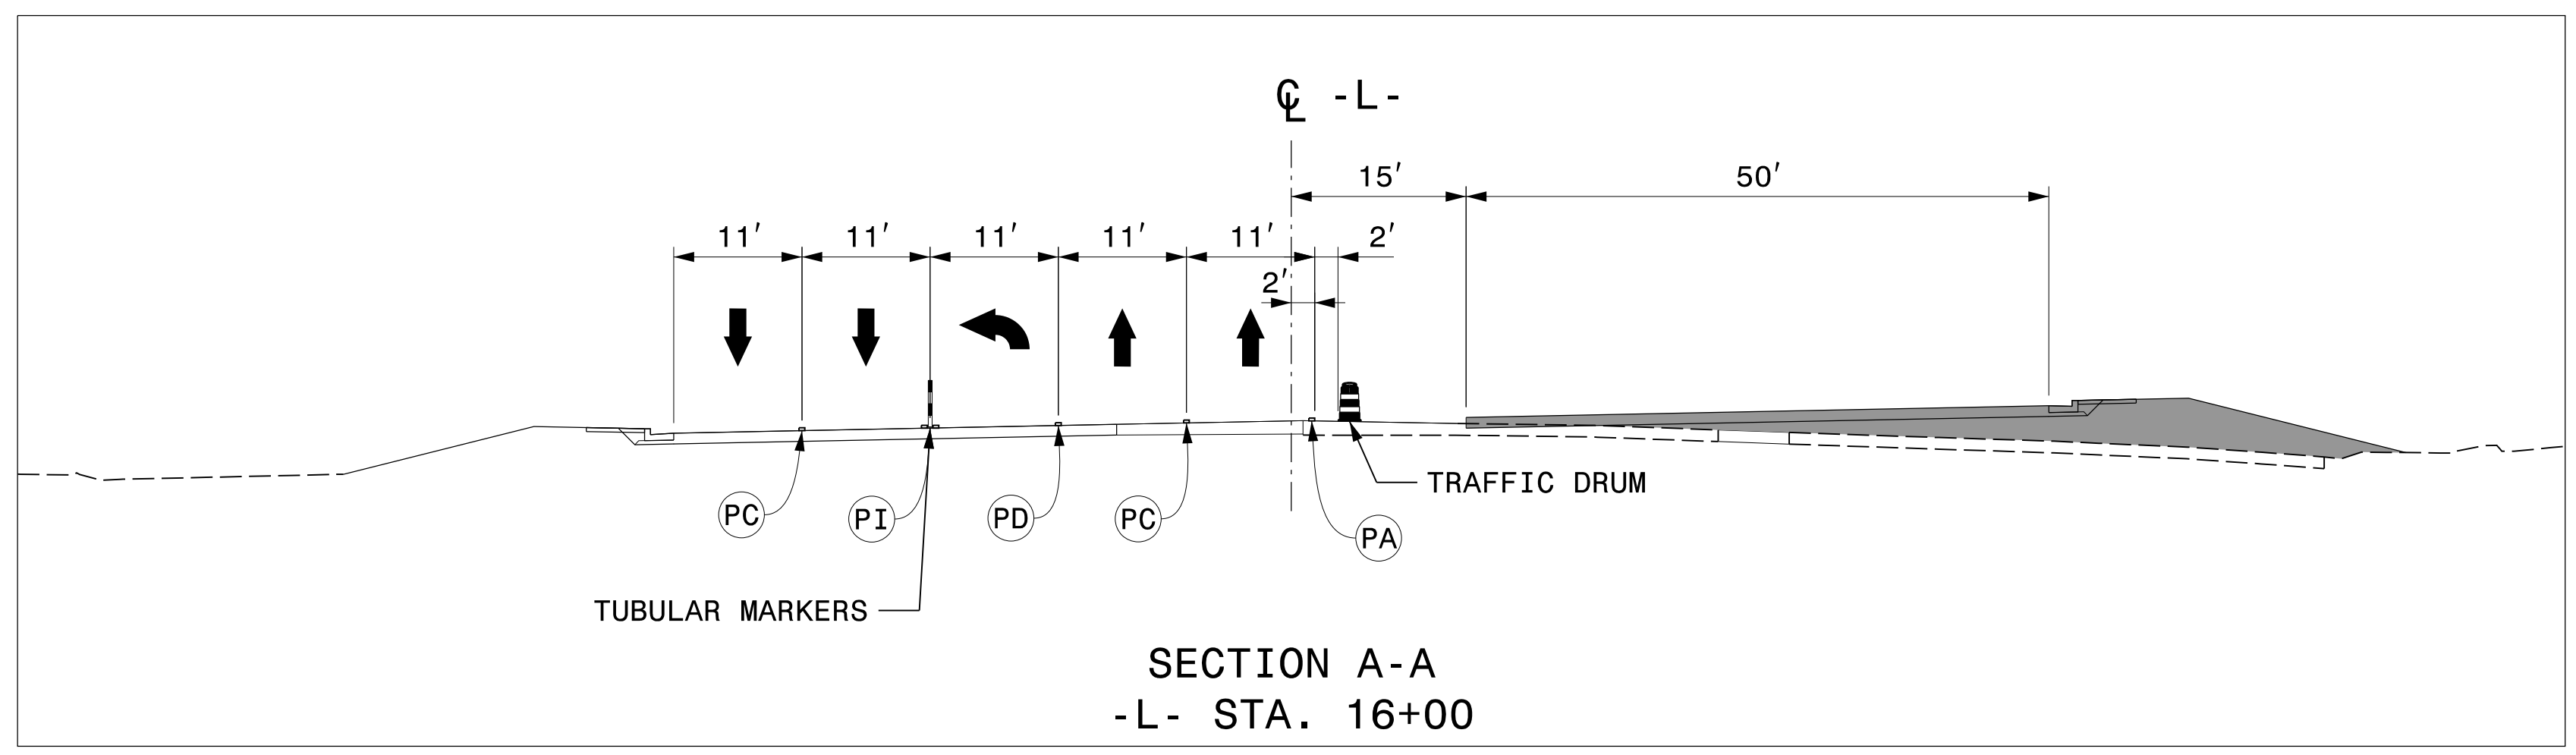


APPROVED: *R. Erskine Brooks*
 DATE: 3/30/2016

SEAL

Professional Engineer Seal: NORTH CAROLINA PROFESSIONAL ENGINEERS SEAL 032584 ERSKINE BROOKS

DOCUMENT NOT CONSIDERED FINAL
UNLESS ALL SIGNATURES COMPLETED

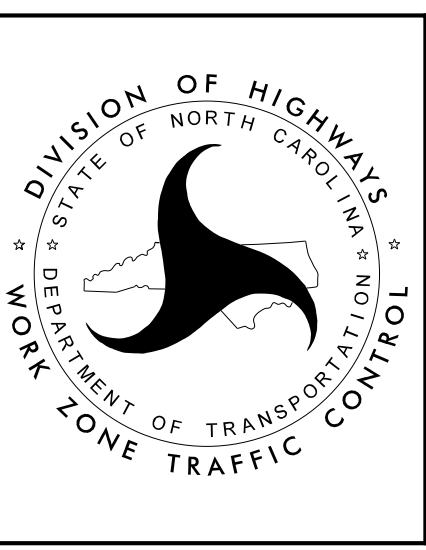

PHASE 3
TYPICAL SECTIONS