




PLAN OF EXPANSION JOINT SEAL - LEFT SIDE

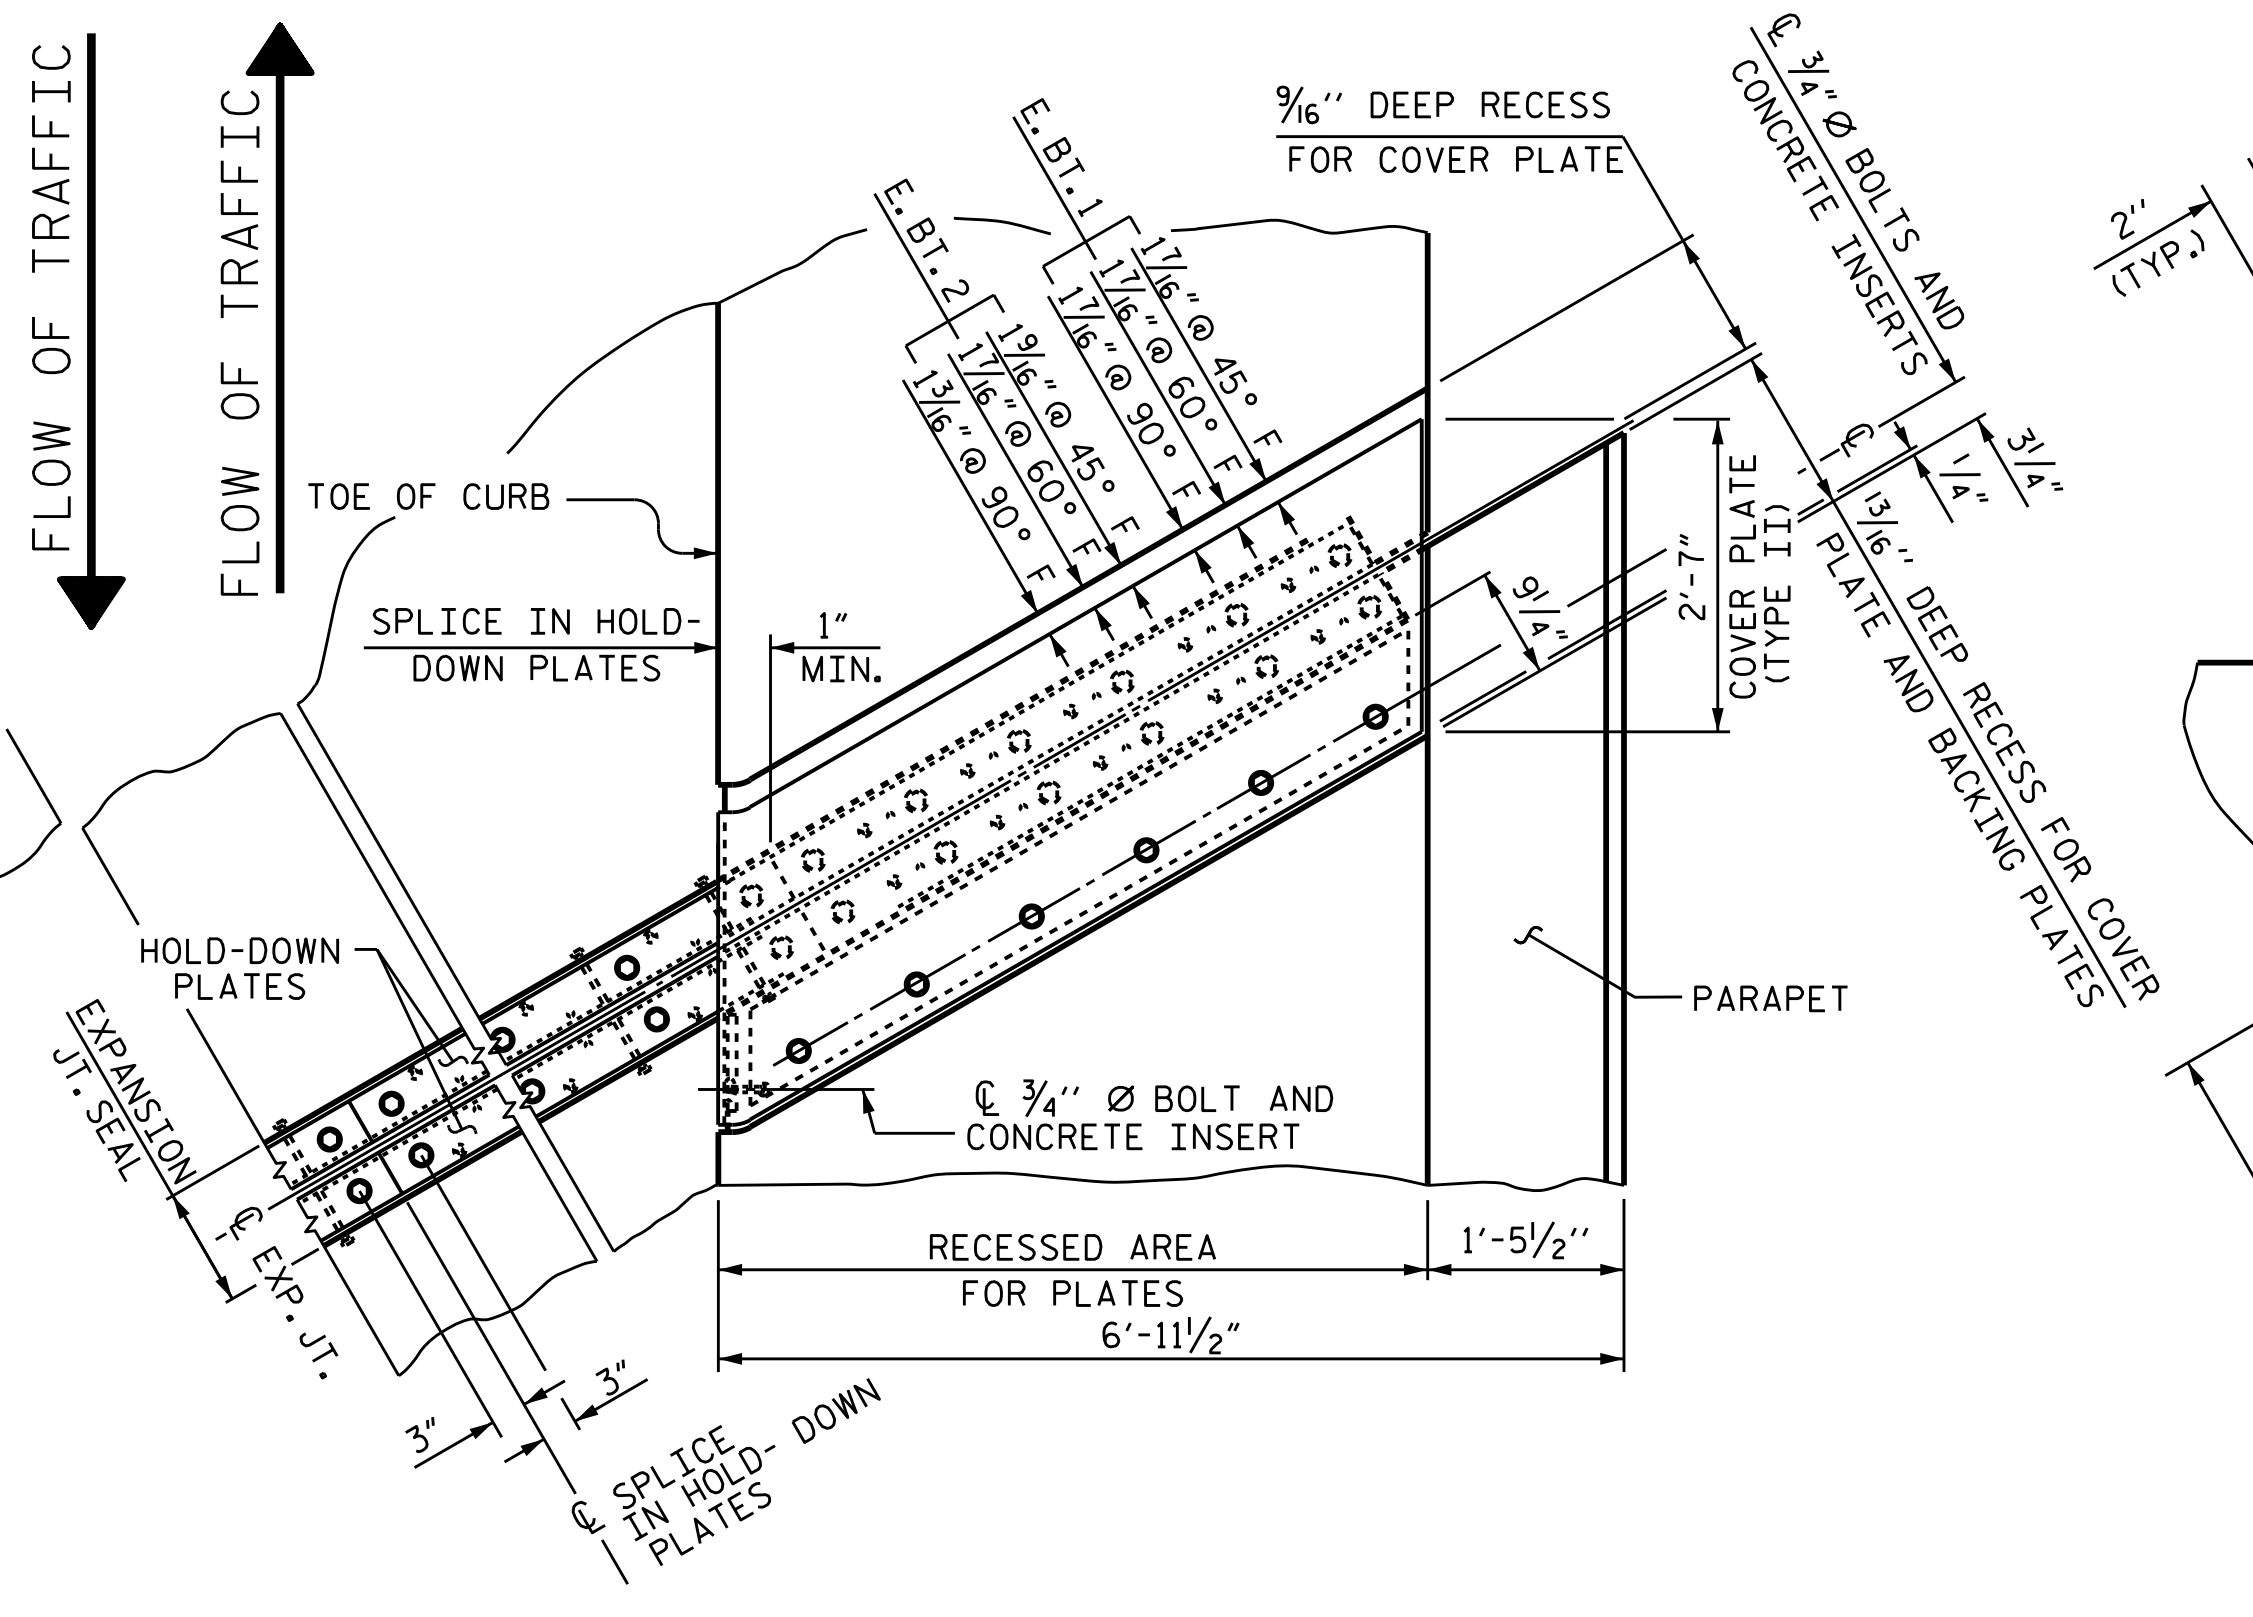

PLAN OF EXPANSION JOINT SEAL - RIGHT SIDE

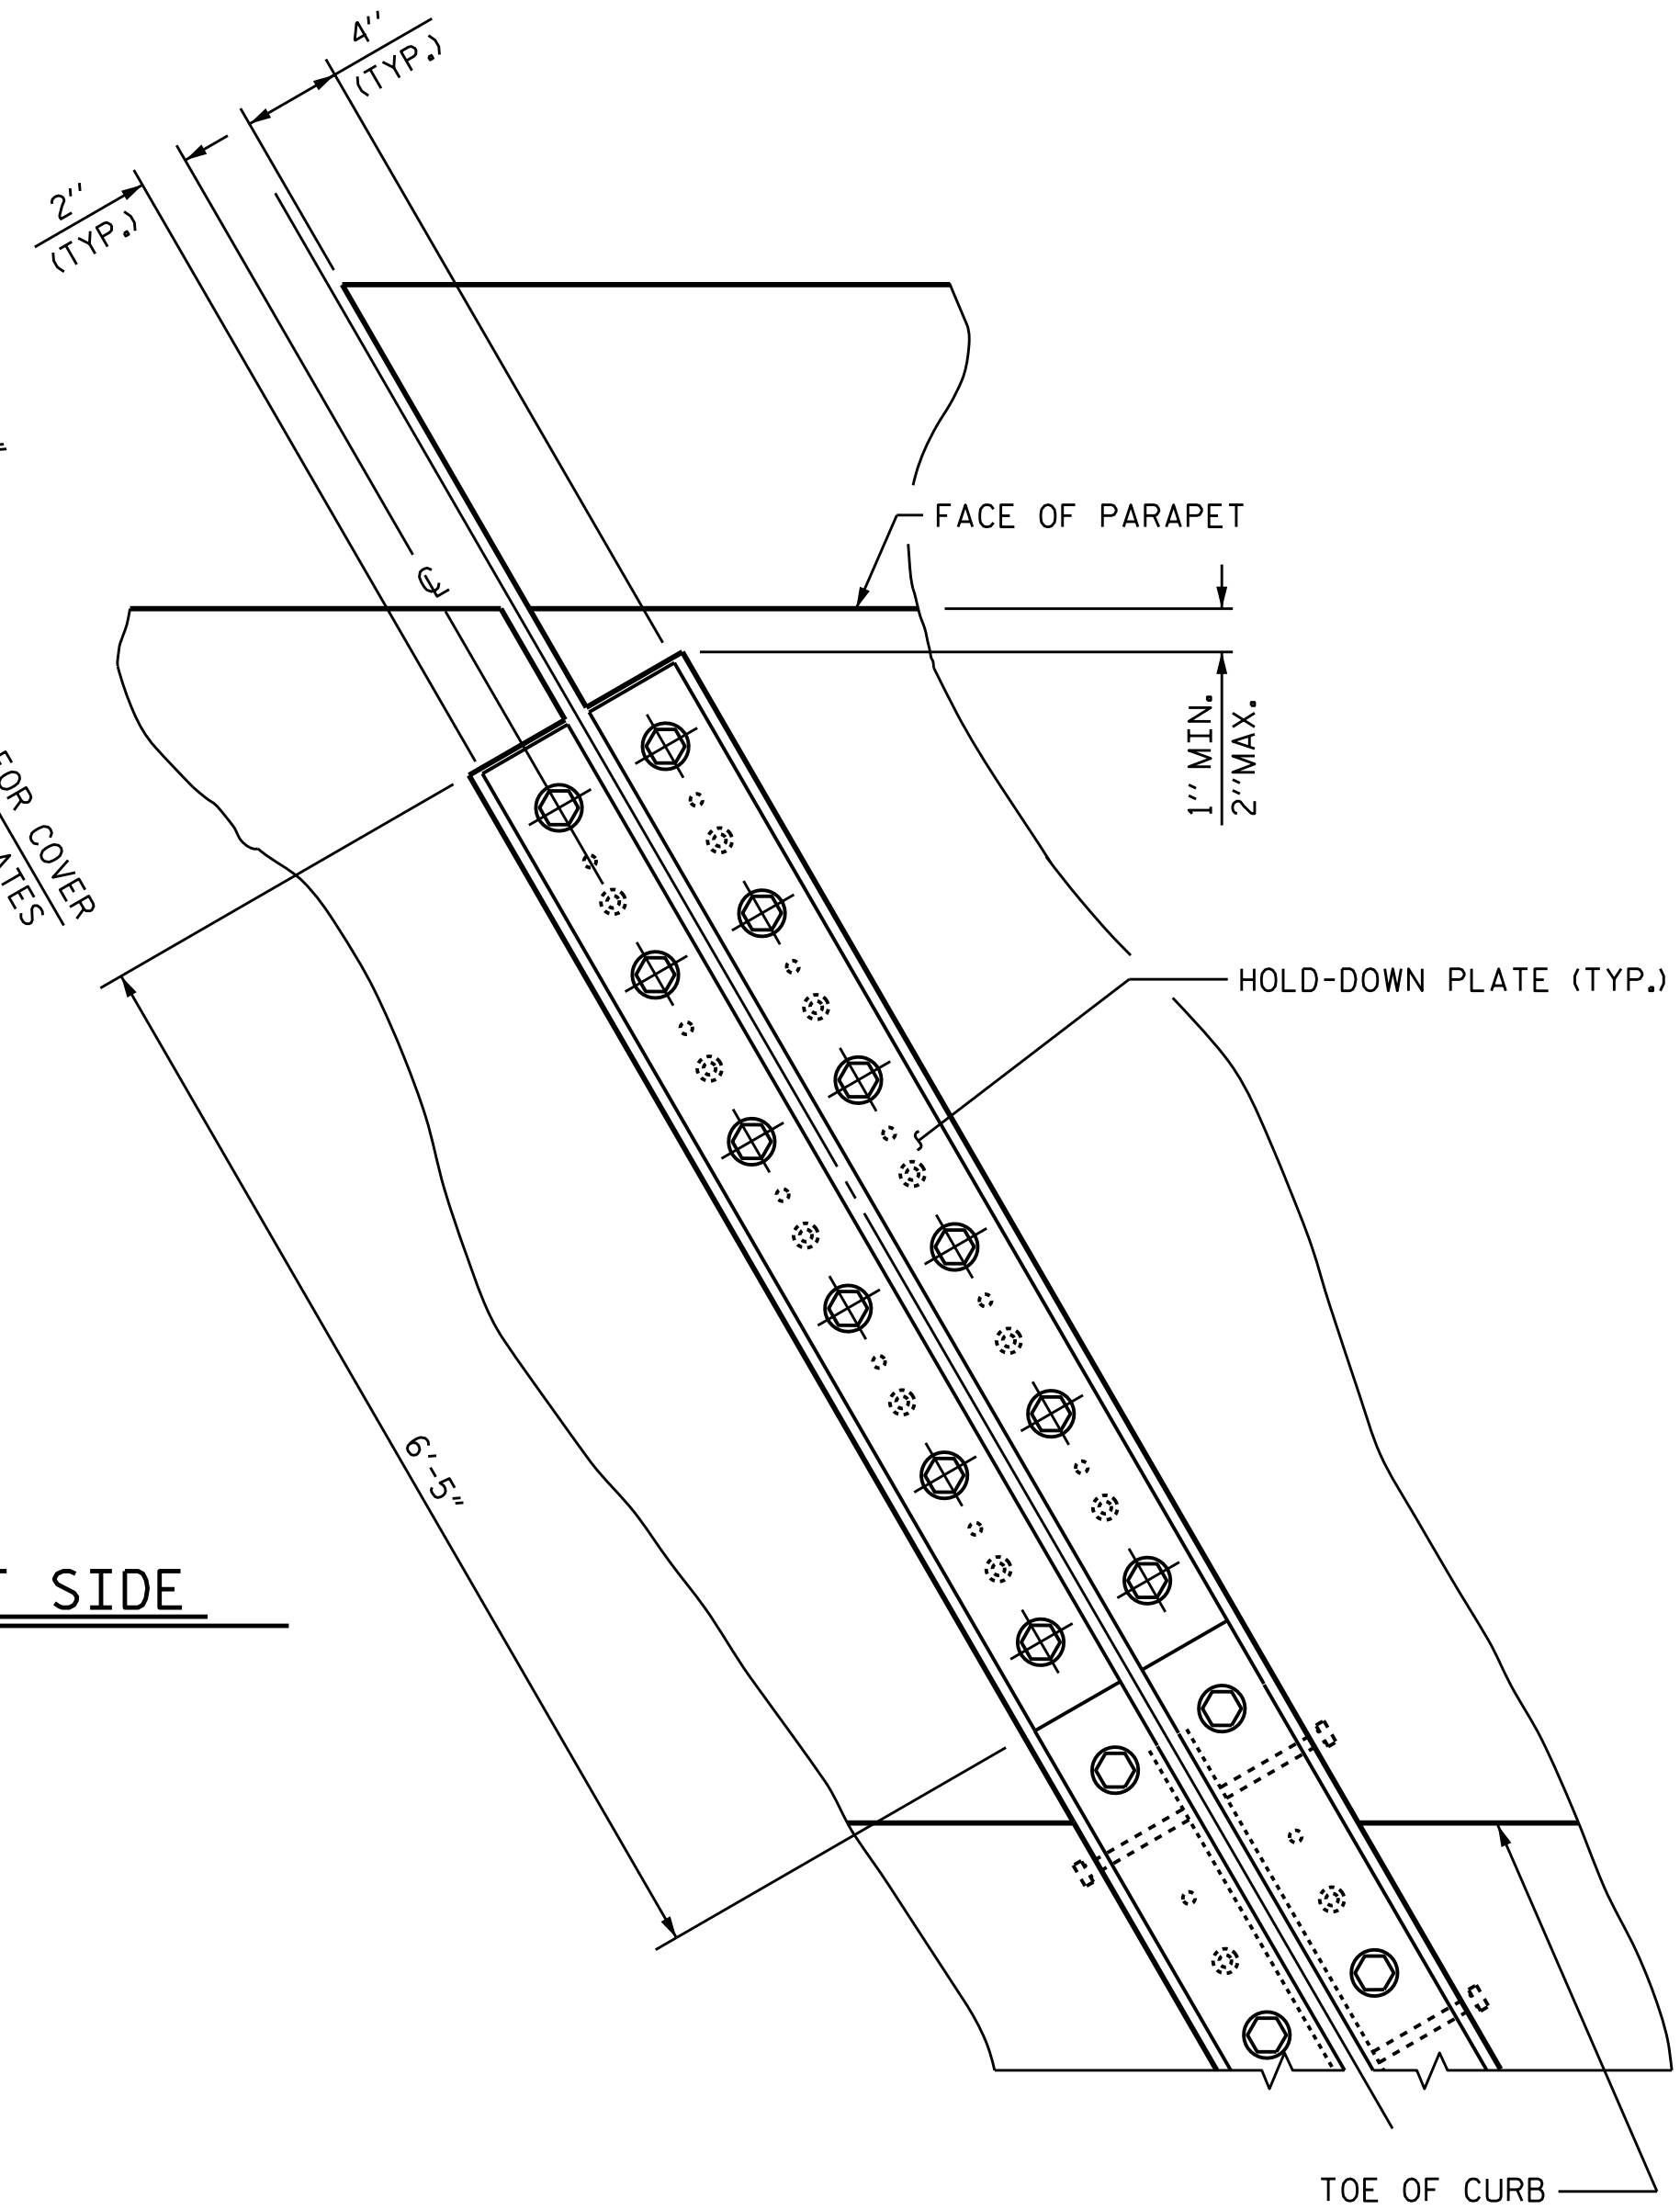


SECTION A - A
EB1 SHOWN, EB2 SIMILIAR

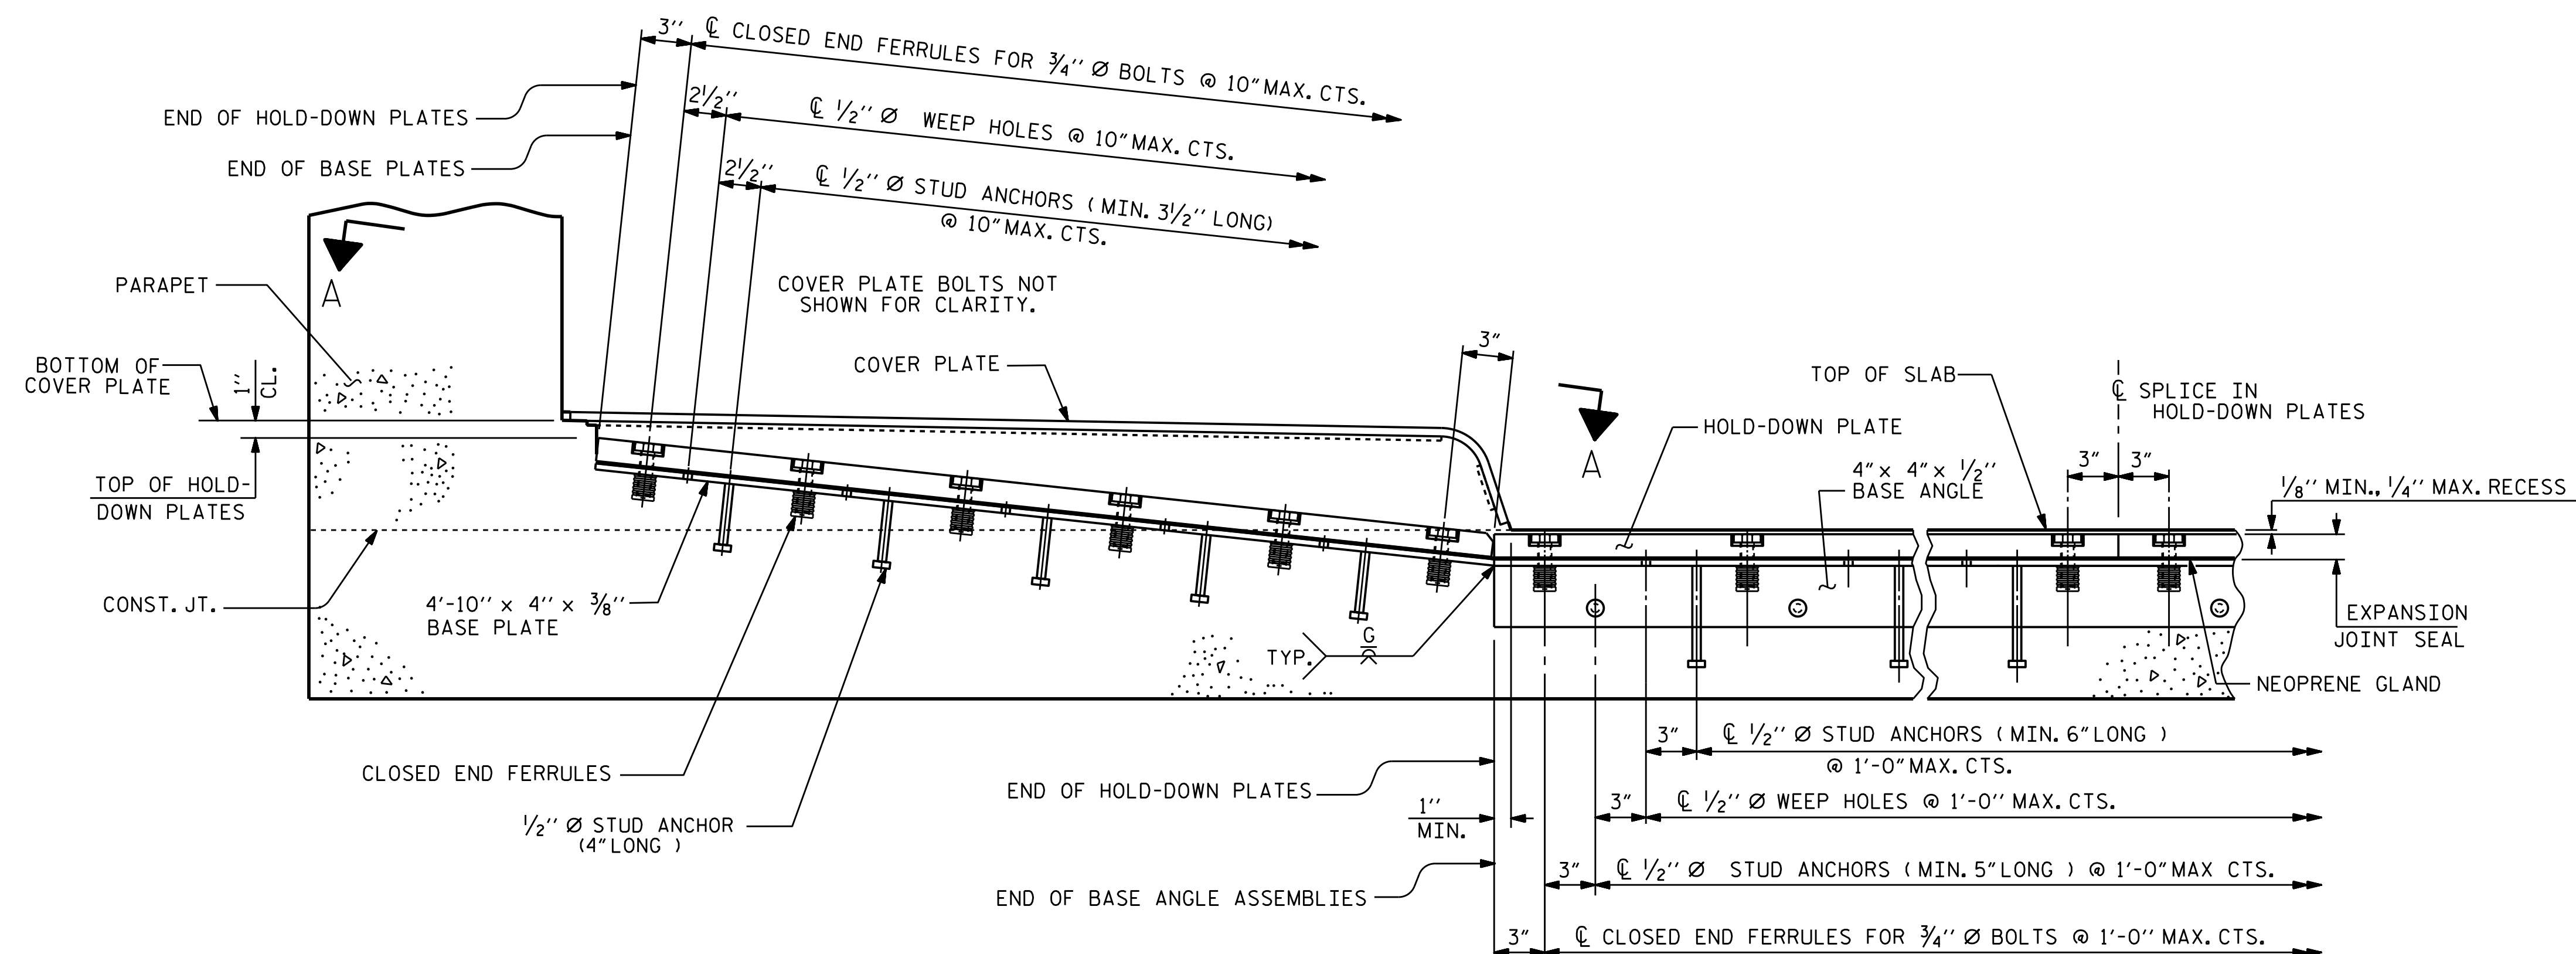

SECTION THRU SIDEWALK NORMAL TO JOINT

PROJECT NO. B-4490
CUMBERLAND COUNTY
 STATION: 29+57.01 -L-

SHEET 2 OF 3

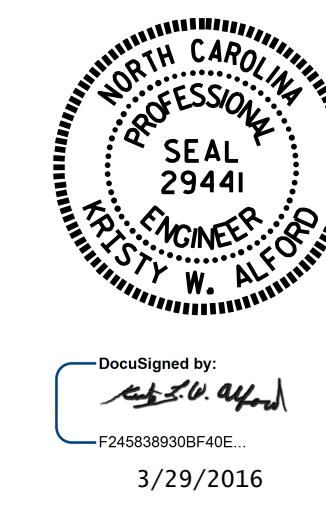

STATE OF NORTH CAROLINA
 DEPARTMENT OF TRANSPORTATION
 RALEIGH
 STANDARD
 EXPANSION JOINT
 SEAL DETAILS
 FOR SIDEWALK

ASSEMBLED BY :	A. SORSENGINH	DATE :	5/2015
CHECKED BY :	J.P. ADAMS	DATE :	6/2015
DRAWN BY :	REK 10/87	REV. 2/6/97	EEM/RGW
CHECKED BY :	CRK 1/88	REV. 5/1/06	TLA/GM
		REV. 10/1/11	MAA/GM

DOCUMENT NOT CONSIDERED
 FINAL UNLESS ALL
 SIGNATURES COMPLETED

REVISIONS						SHEET NO.	
NO.	BY:	DATE:	NO.	BY:	DATE:	S-28	
1			3			TOTAL SHEETS 84	
2			4				