

**This electronic collection of documents is provided
for the convenience of the user
and is Not a Certified Document –**


**The documents contained herein were originally issued
and sealed by the individuals whose names and license
numbers appear on each page, on the dates appearing
with their signature on that page.**

**This file or an individual page
shall not be considered a certified document.**

CROSS-SECTIONS INDEX OF SHEETS


-L-	X-1 THRU X-22
-Y1-	X-23
-Y2-	X-24
-Y3-	X-25 THRU X-31
-Y8-	X-32
-DRI-	X-34 THRU X-35

8/23/99

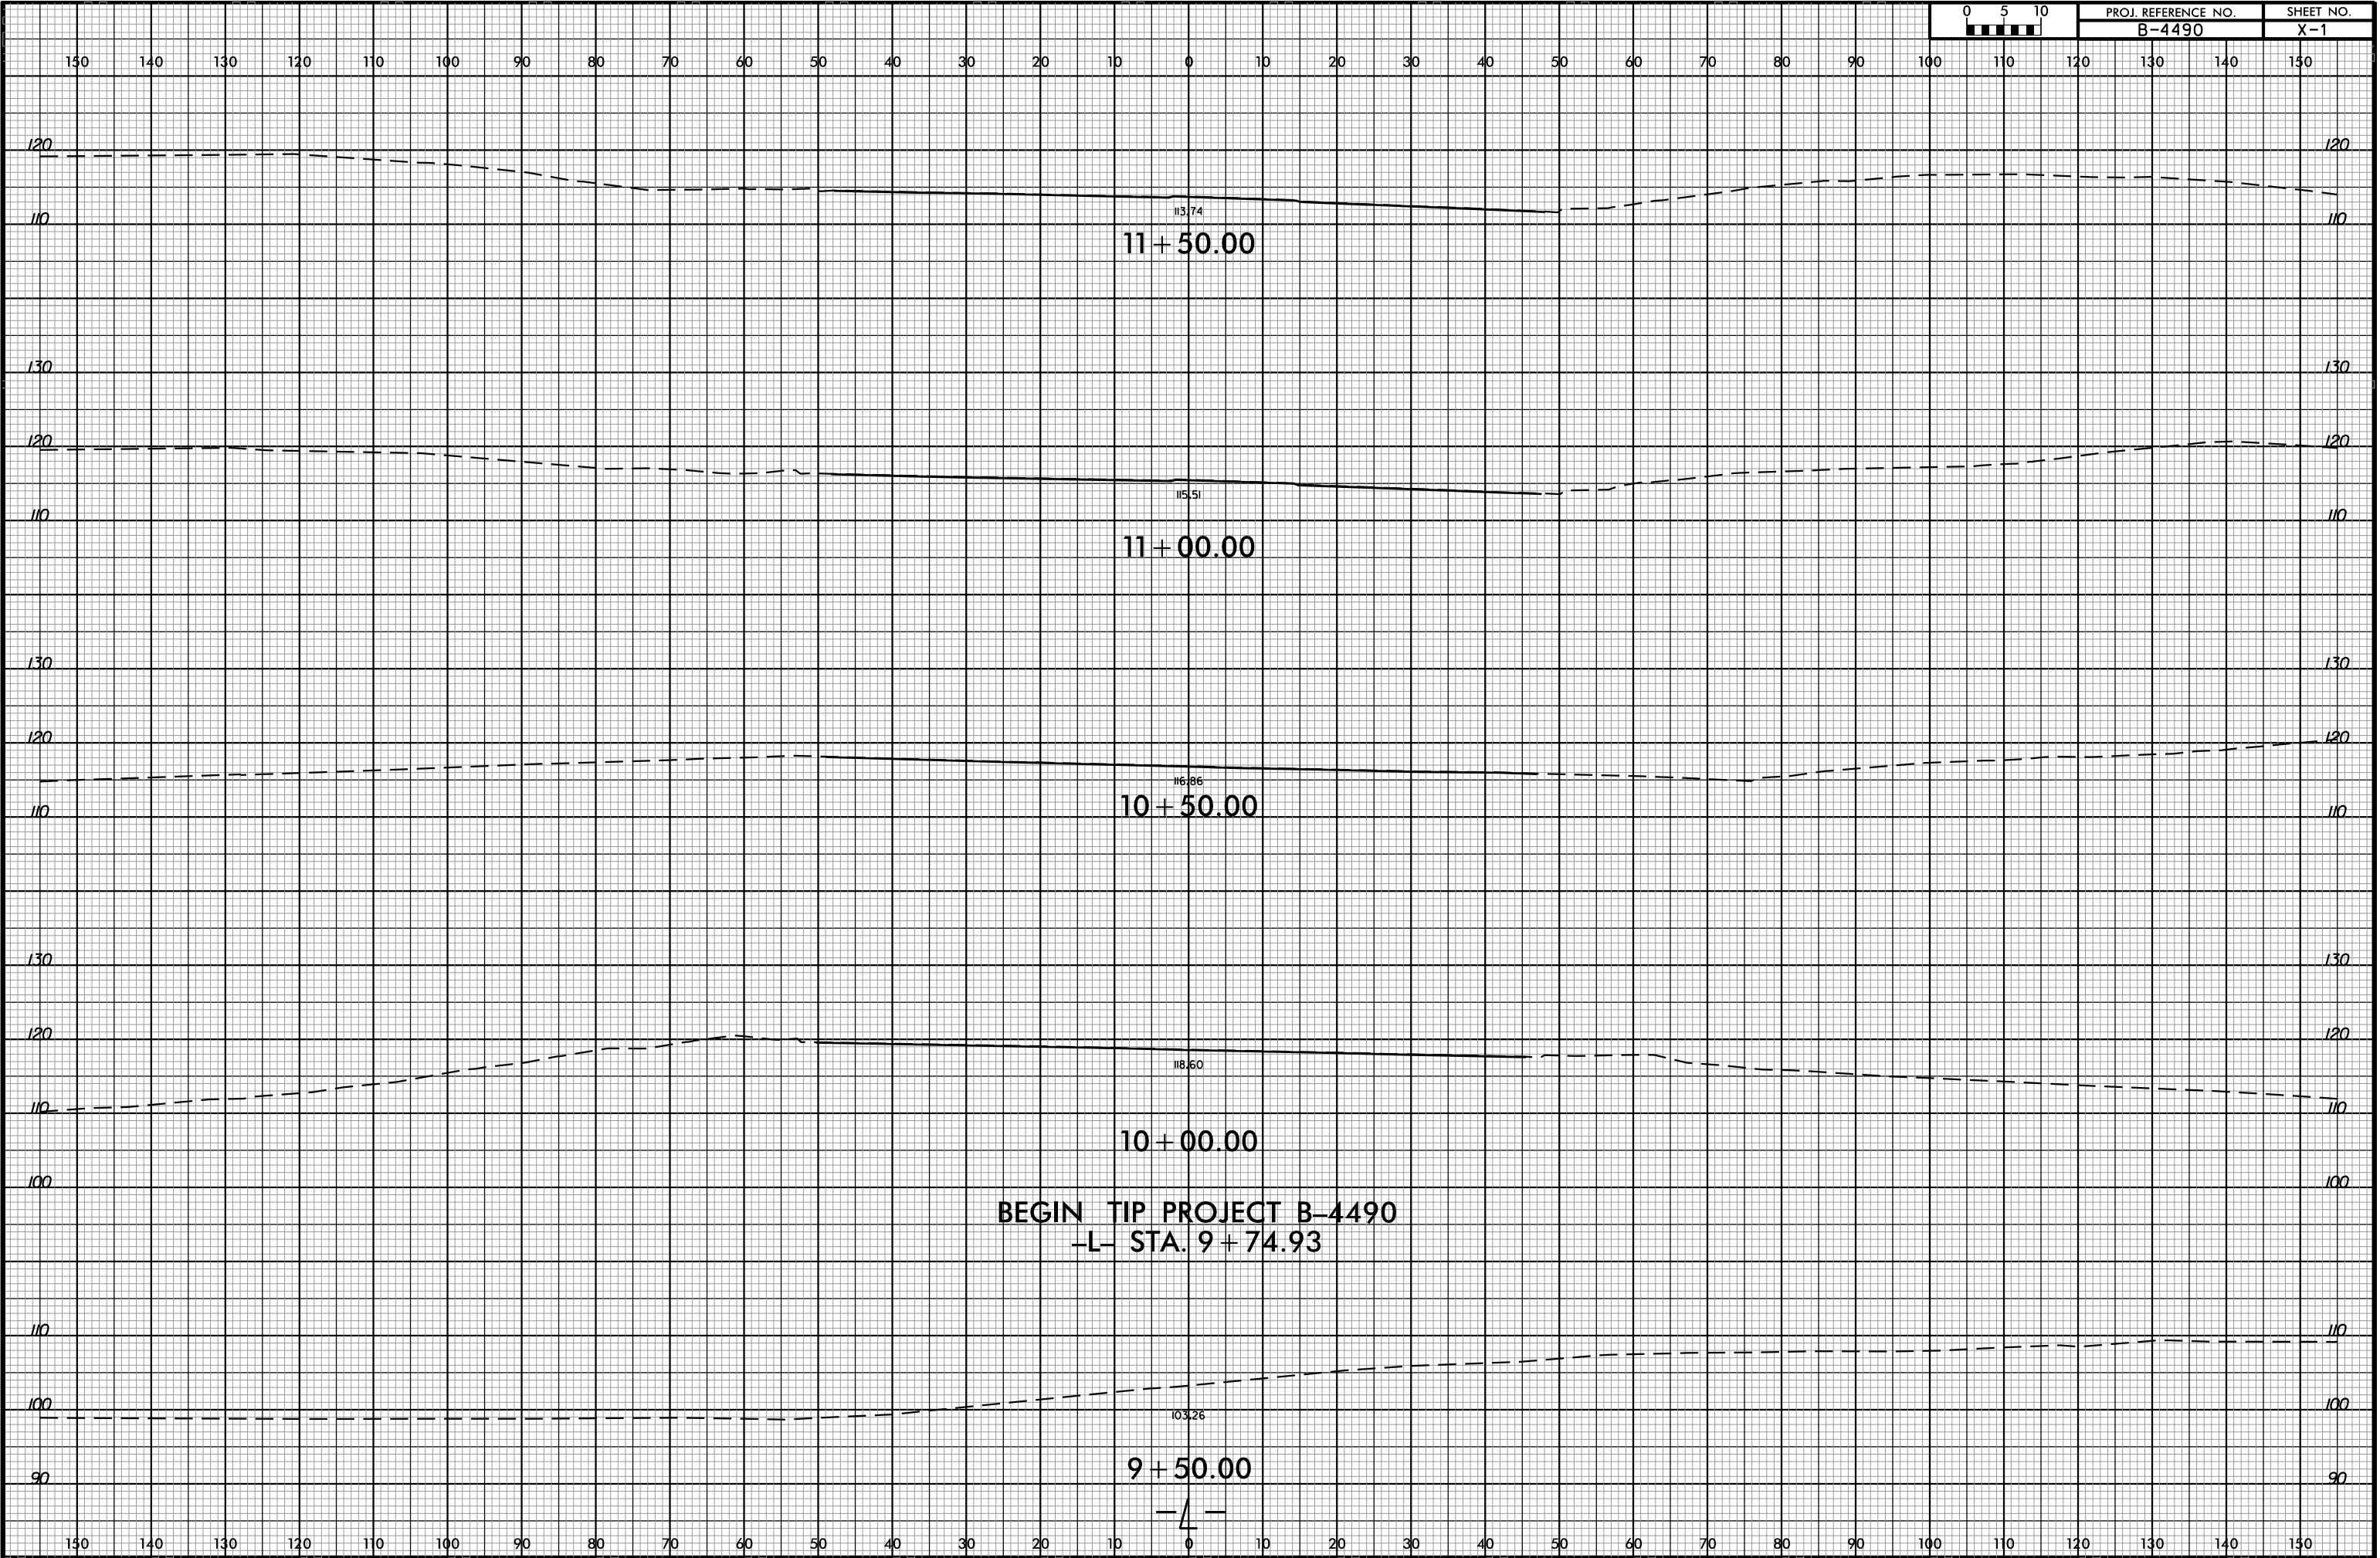

BEGIN TIP PROJECT B-4490
-L- STA. 9 + 74.93

2:05:25 PM
8/17/99
6/13/2015

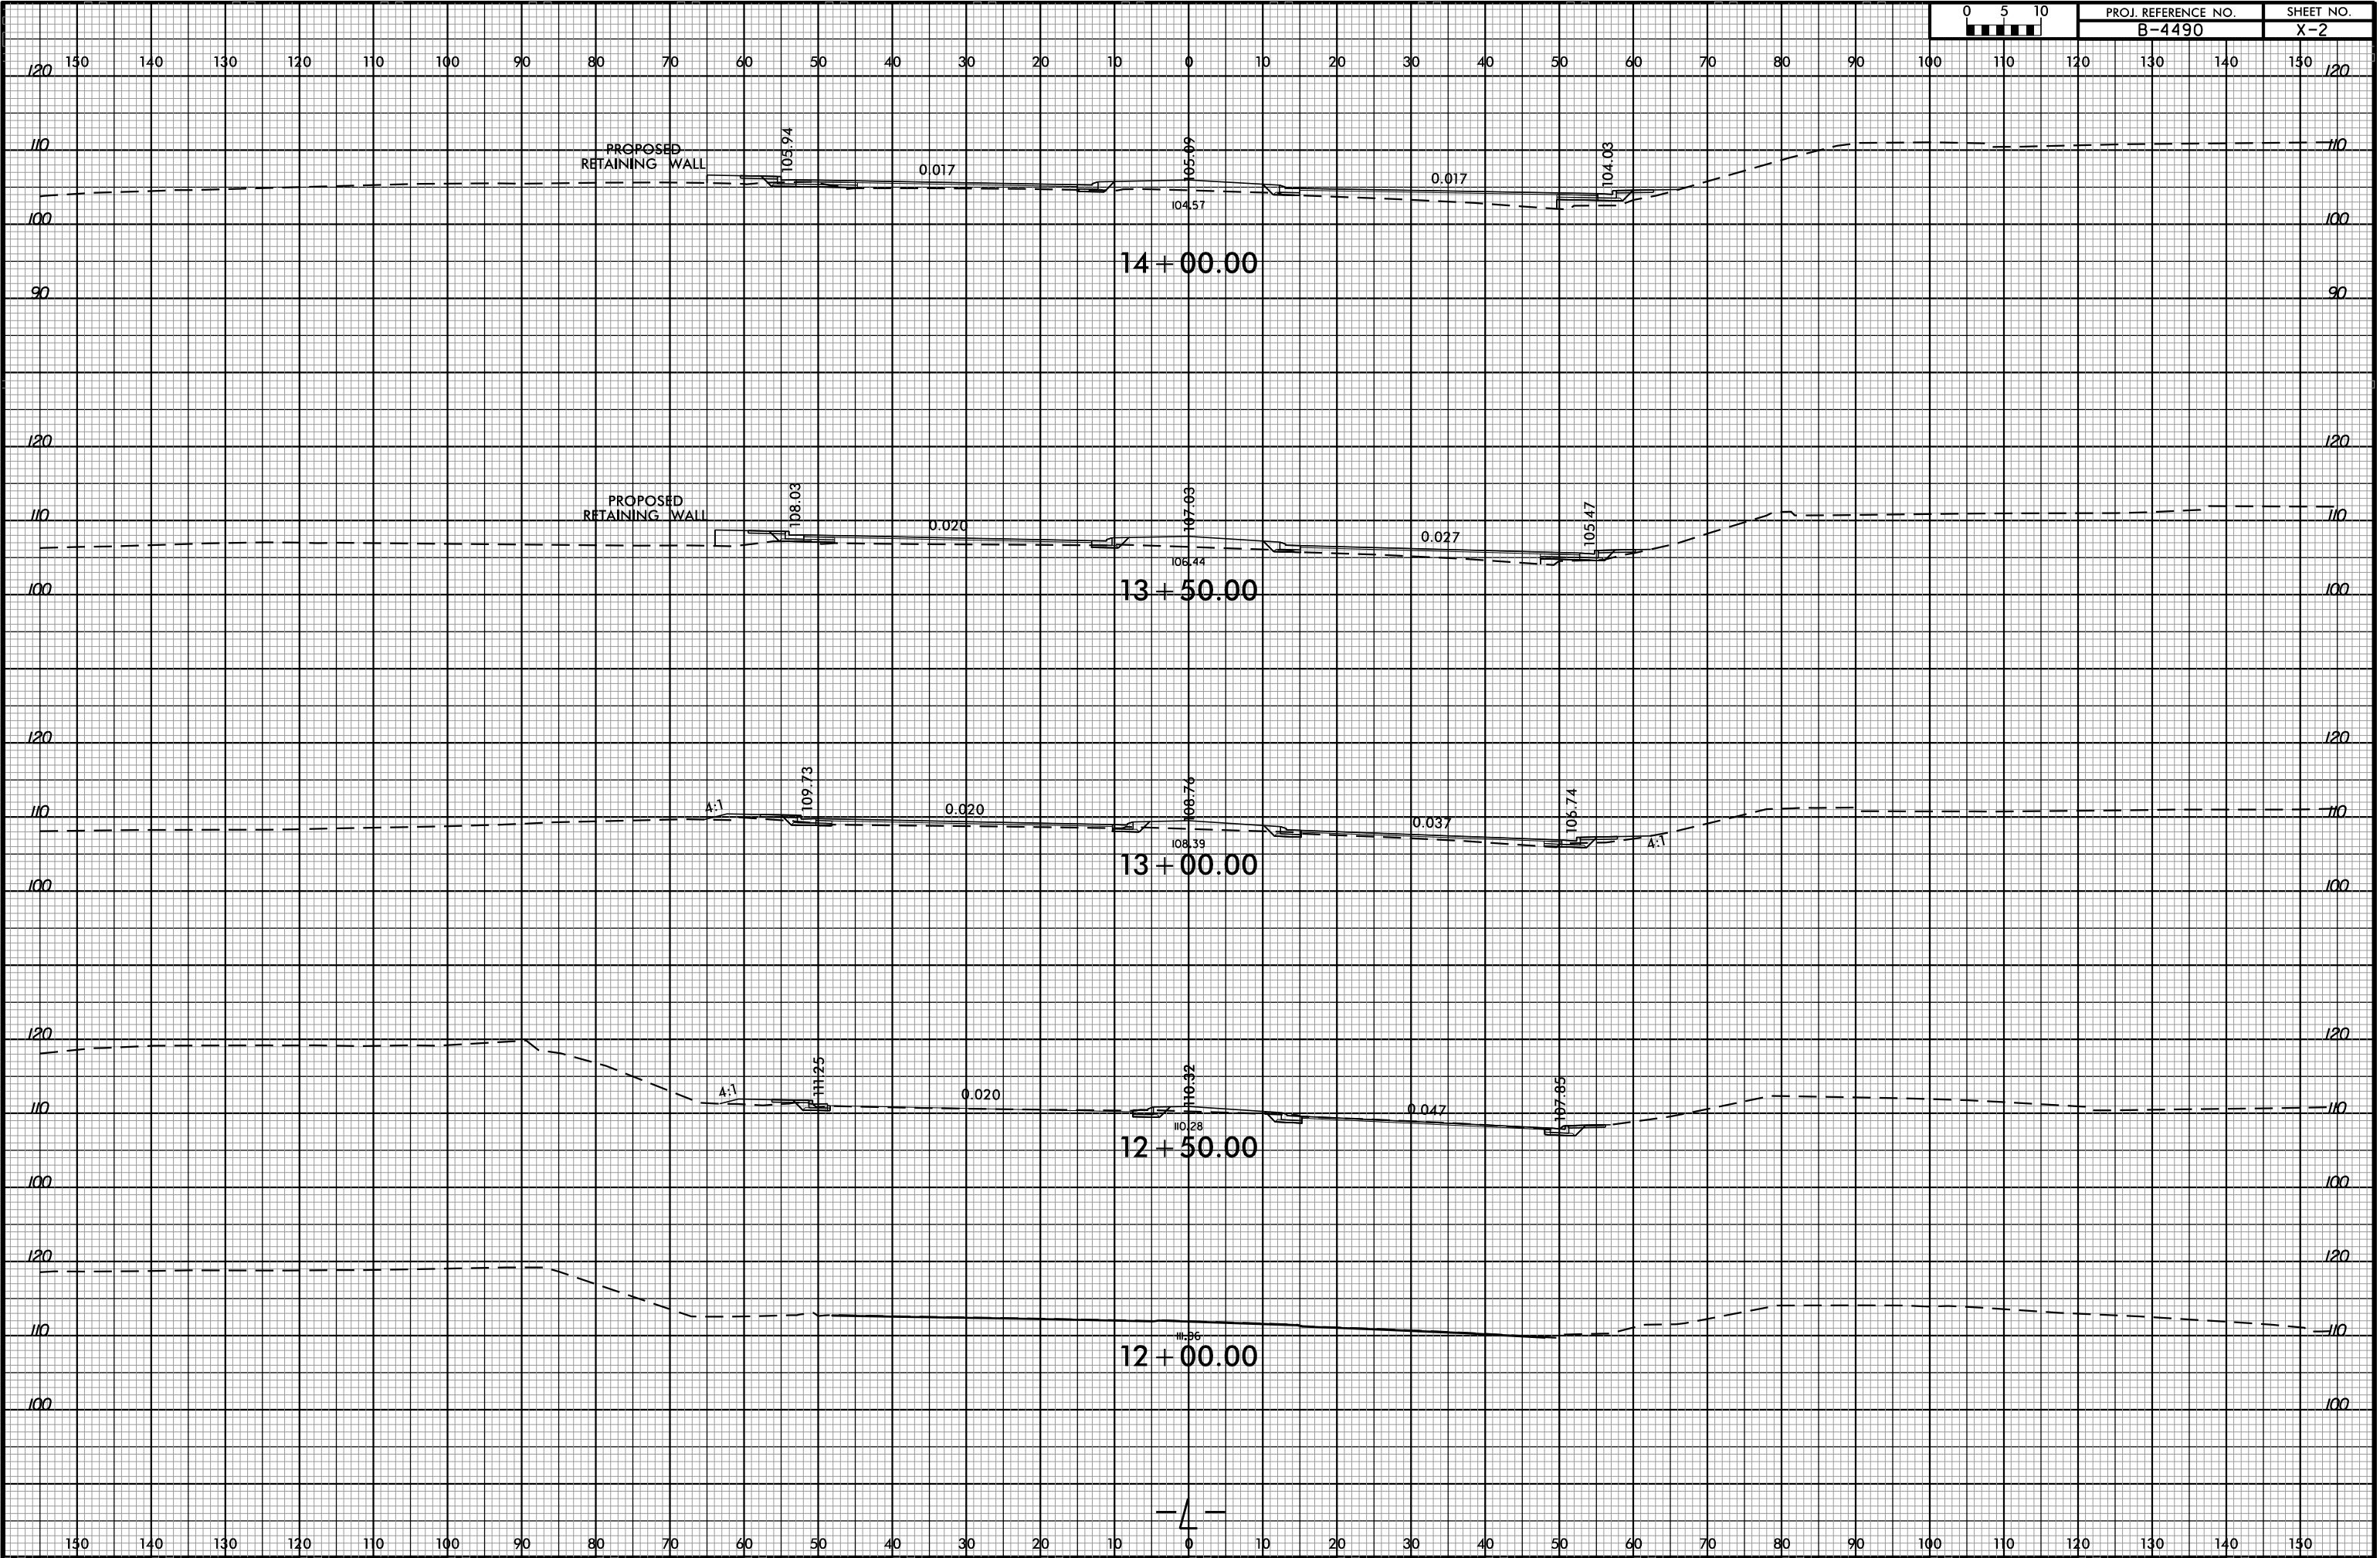


8/23/99





PROJ. REFERENCE NO.
B-4490


SHEET NO.
X-3

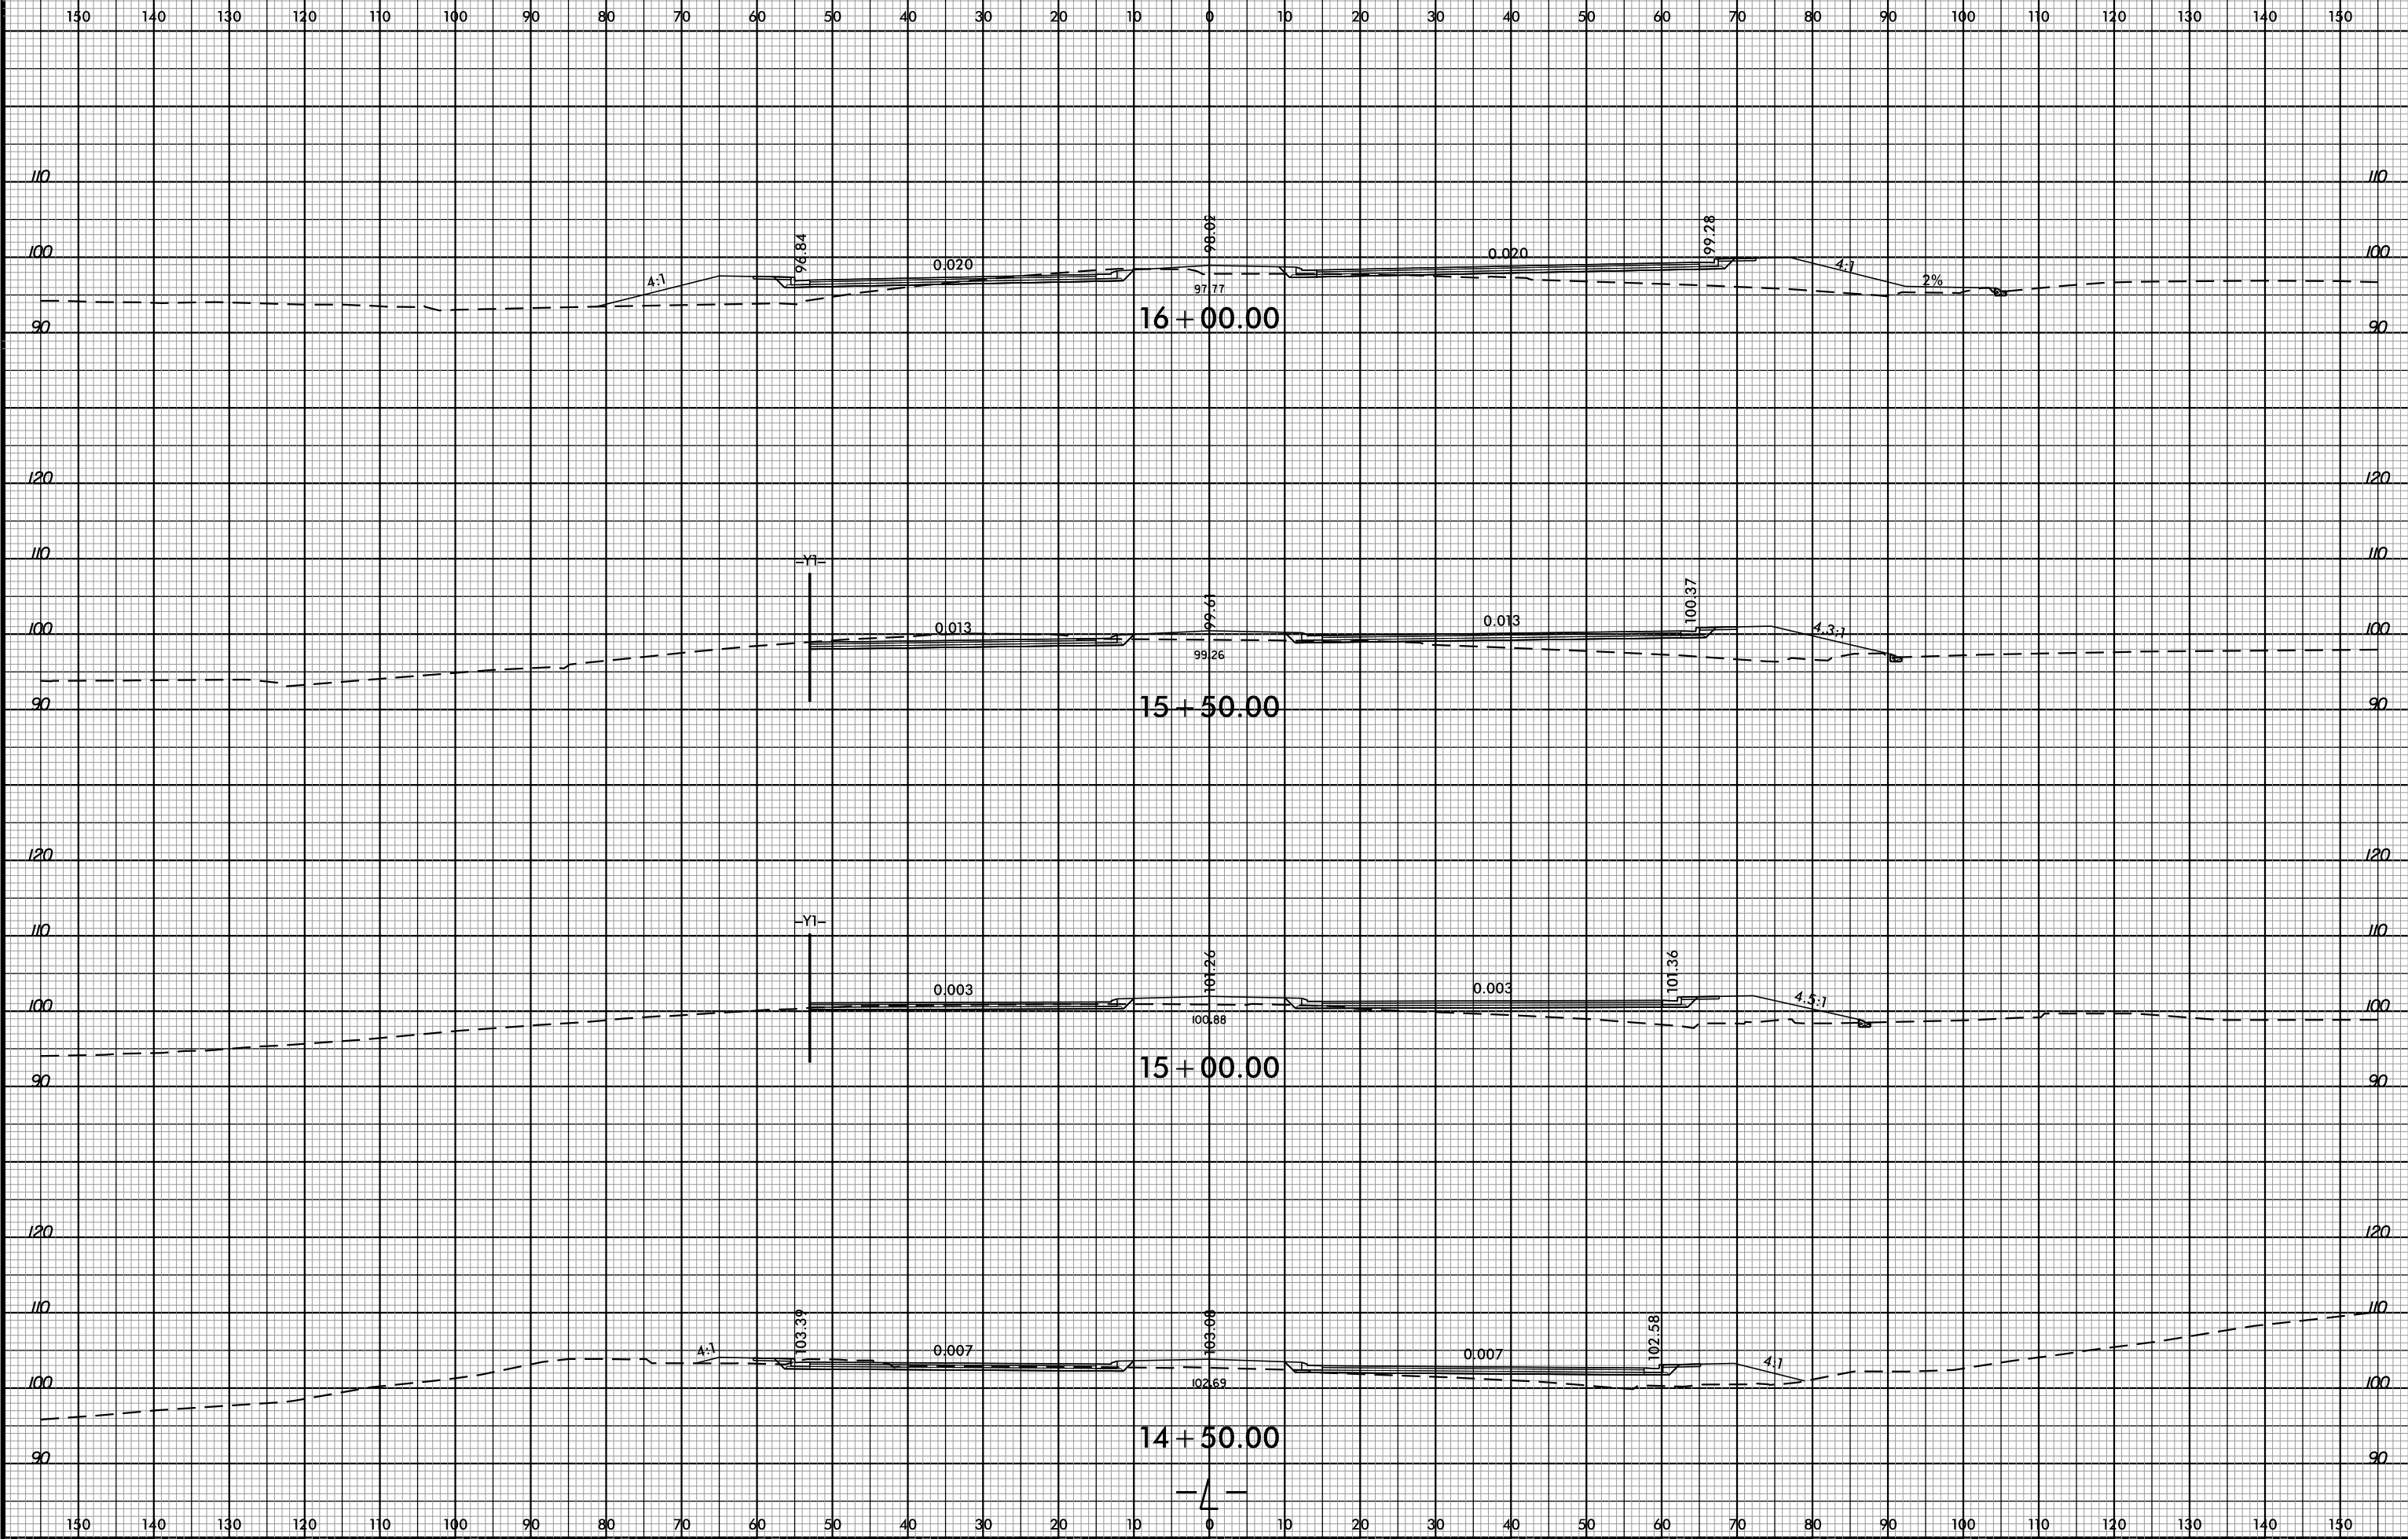



2:07:31 PM
8/27/16 PDF
6/23/2015

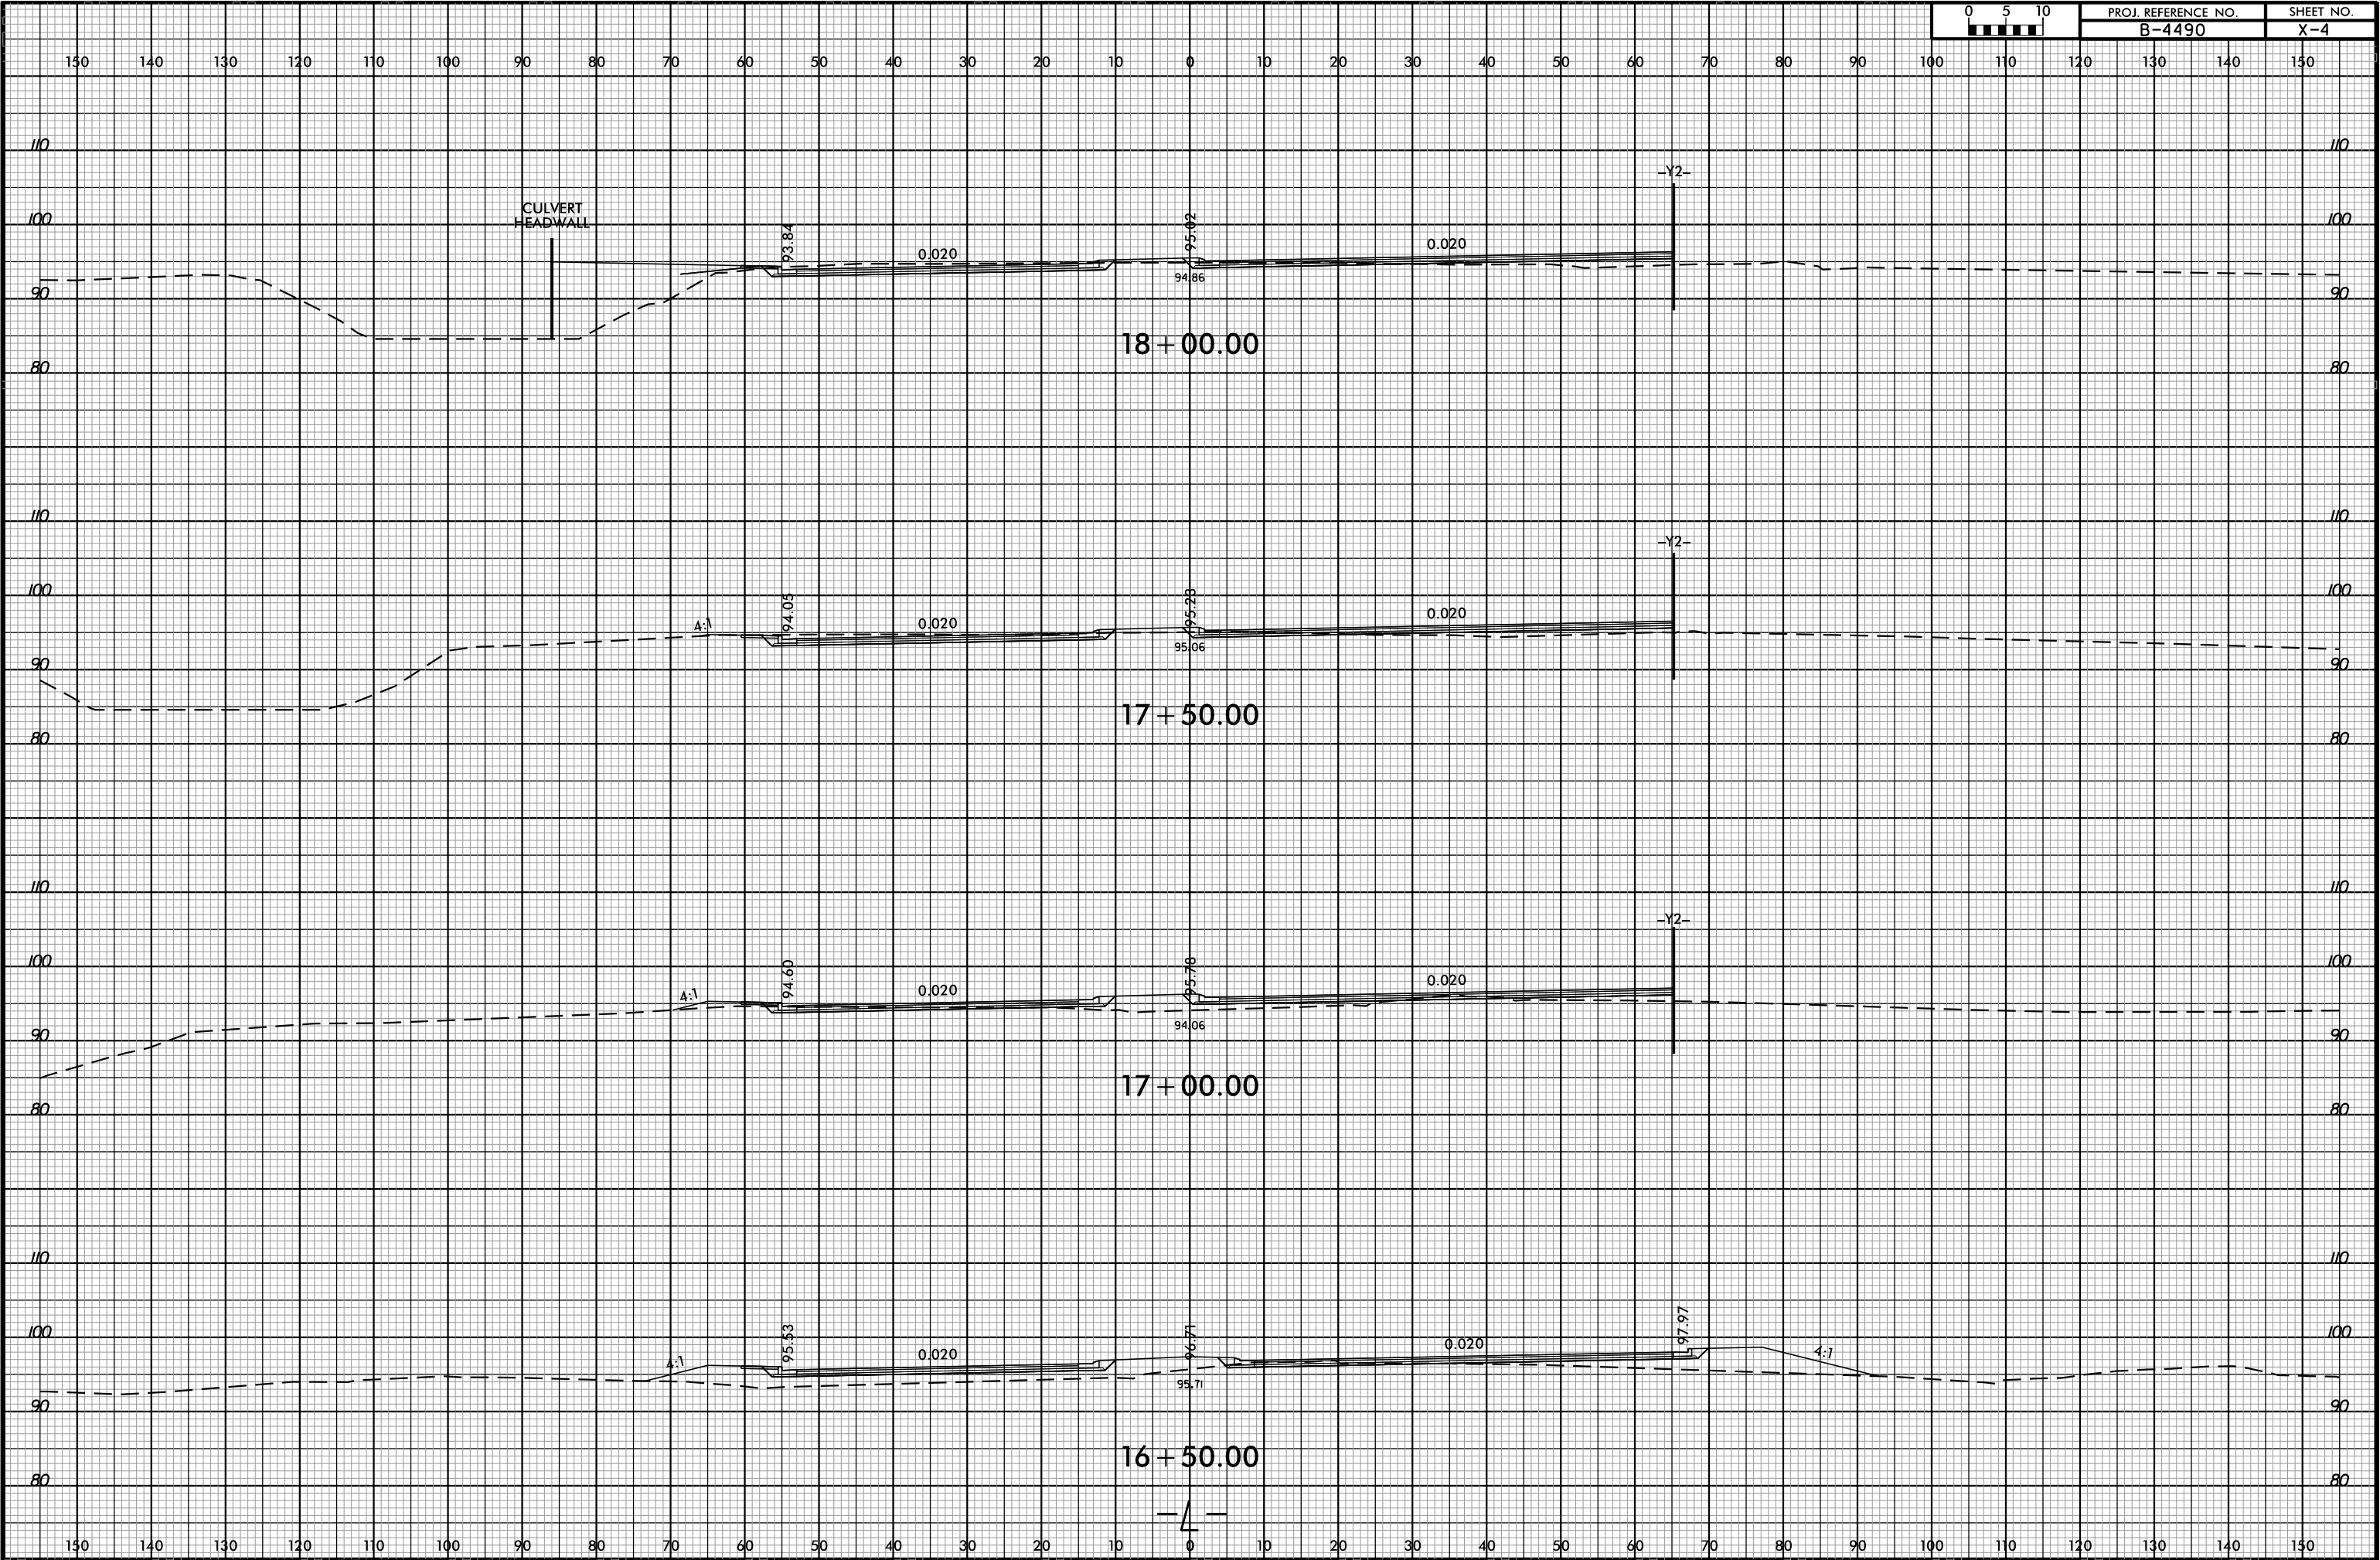

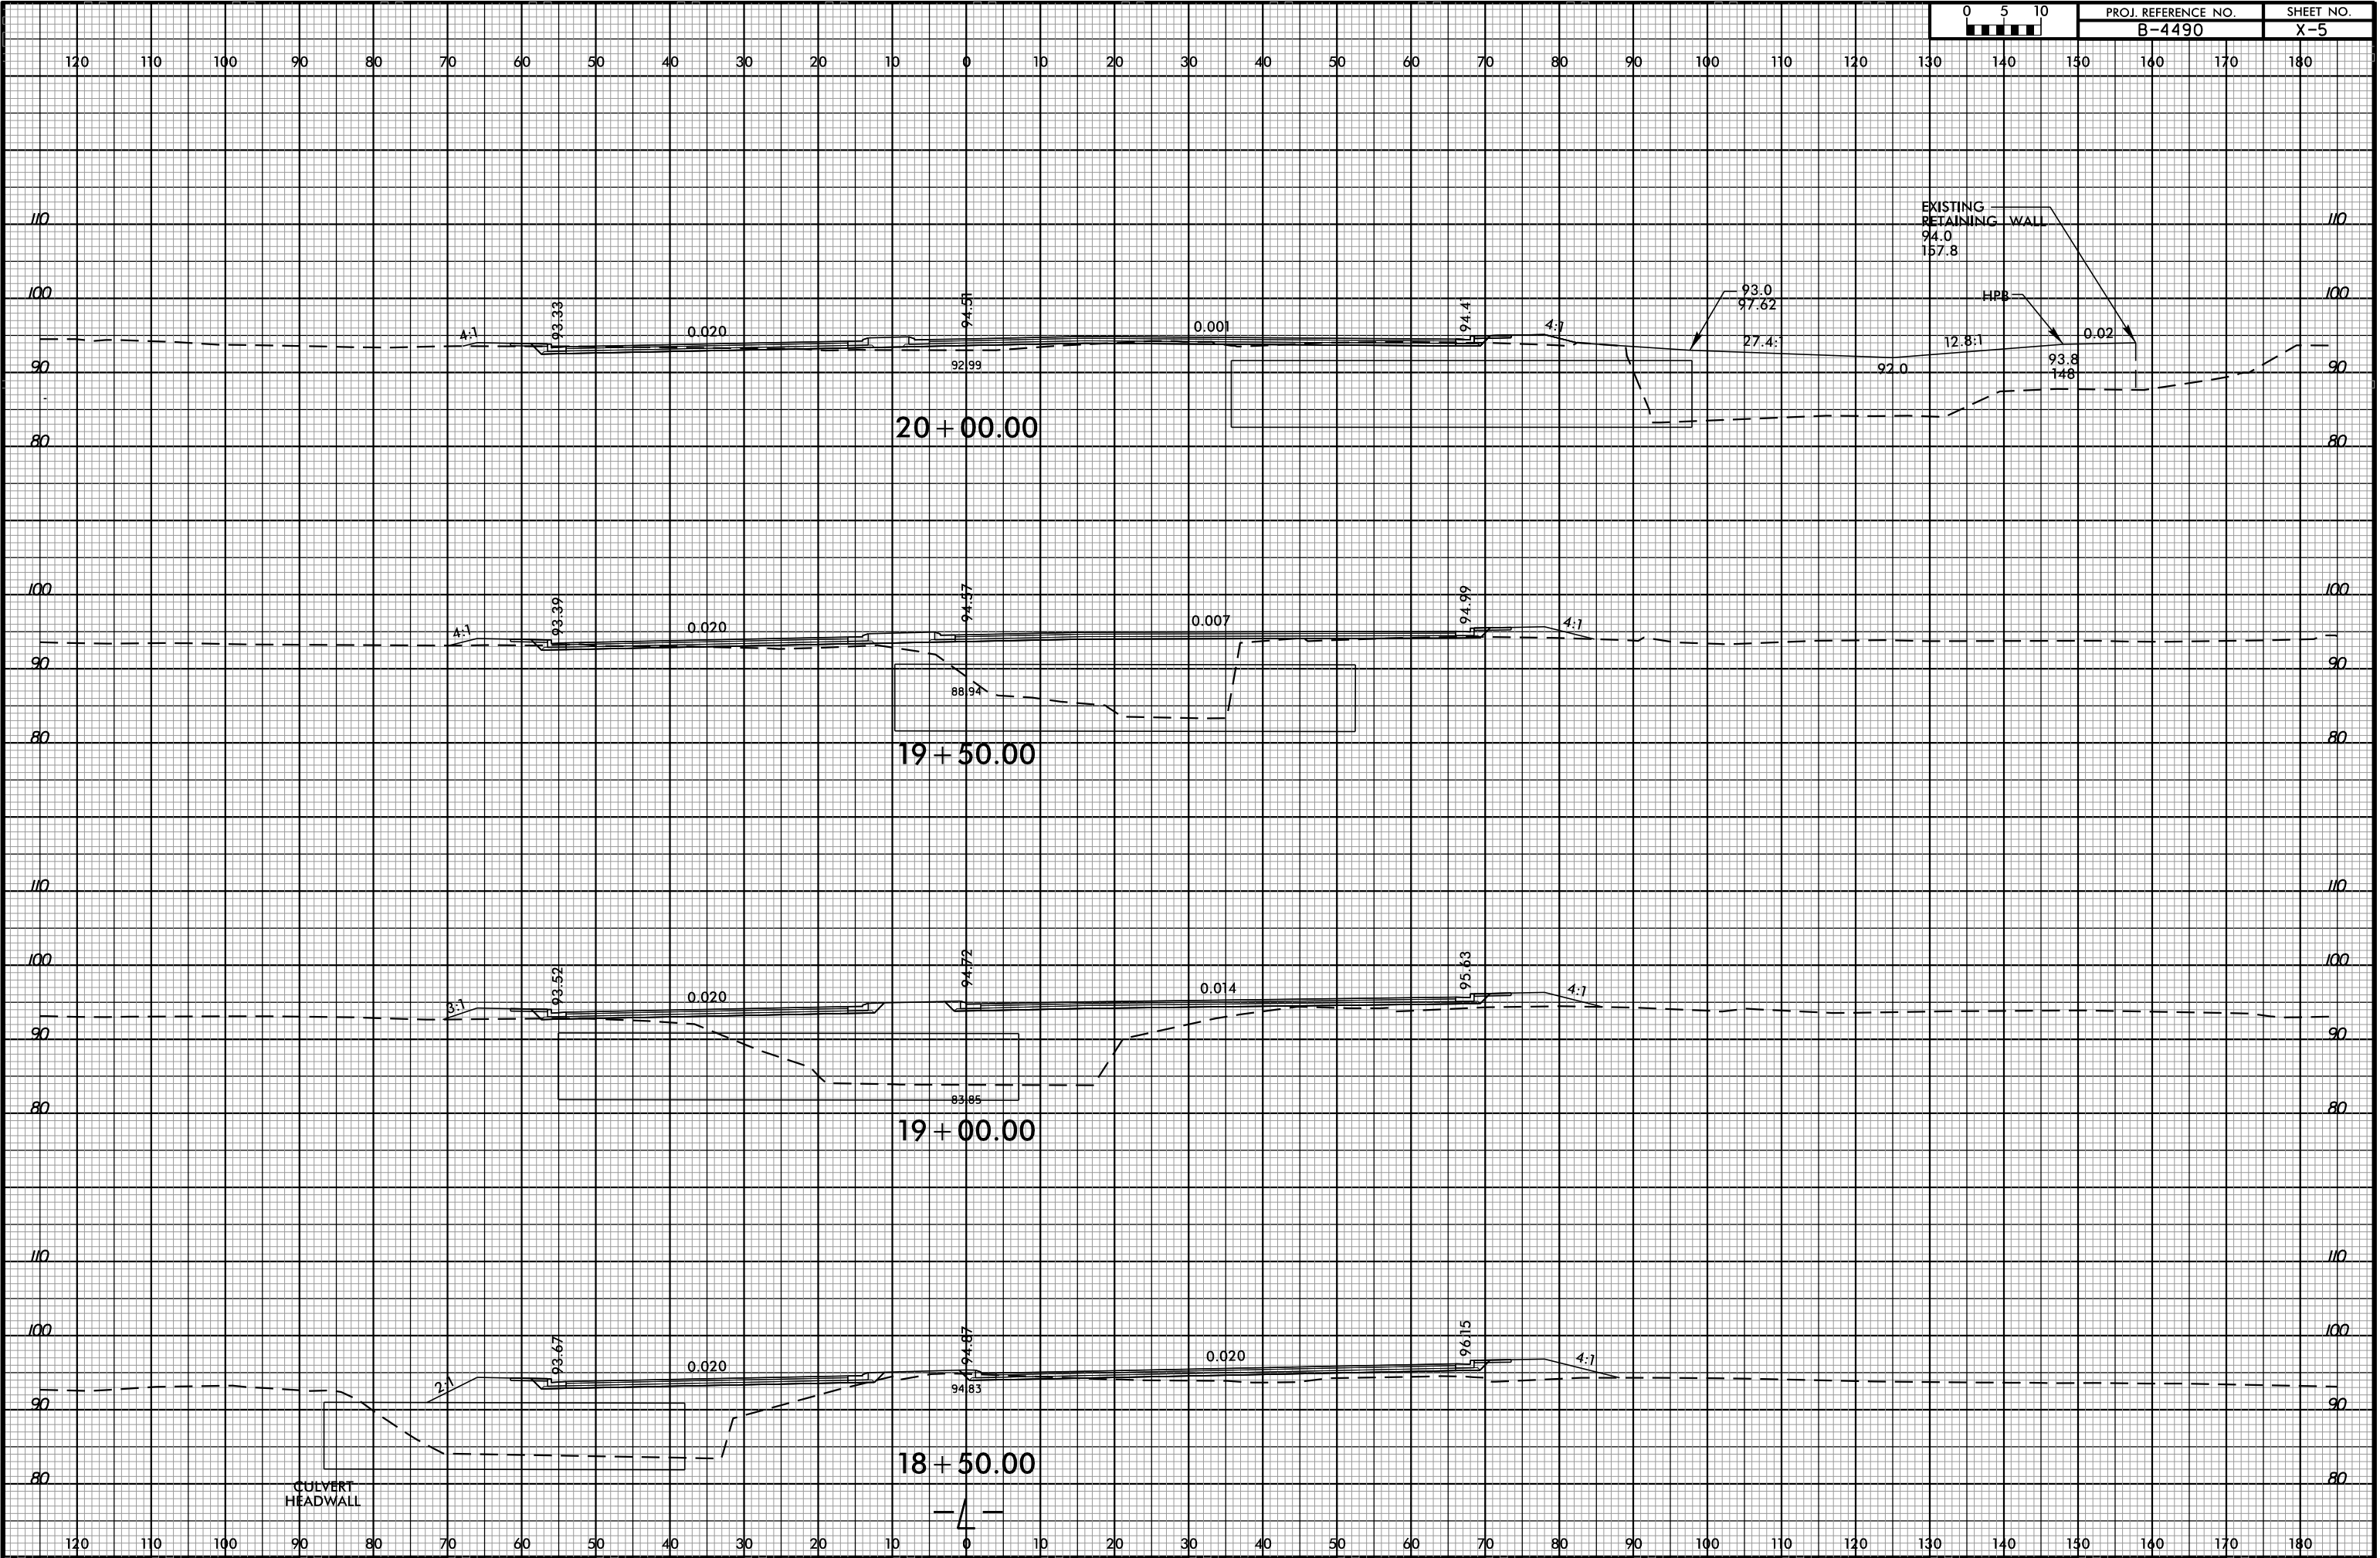


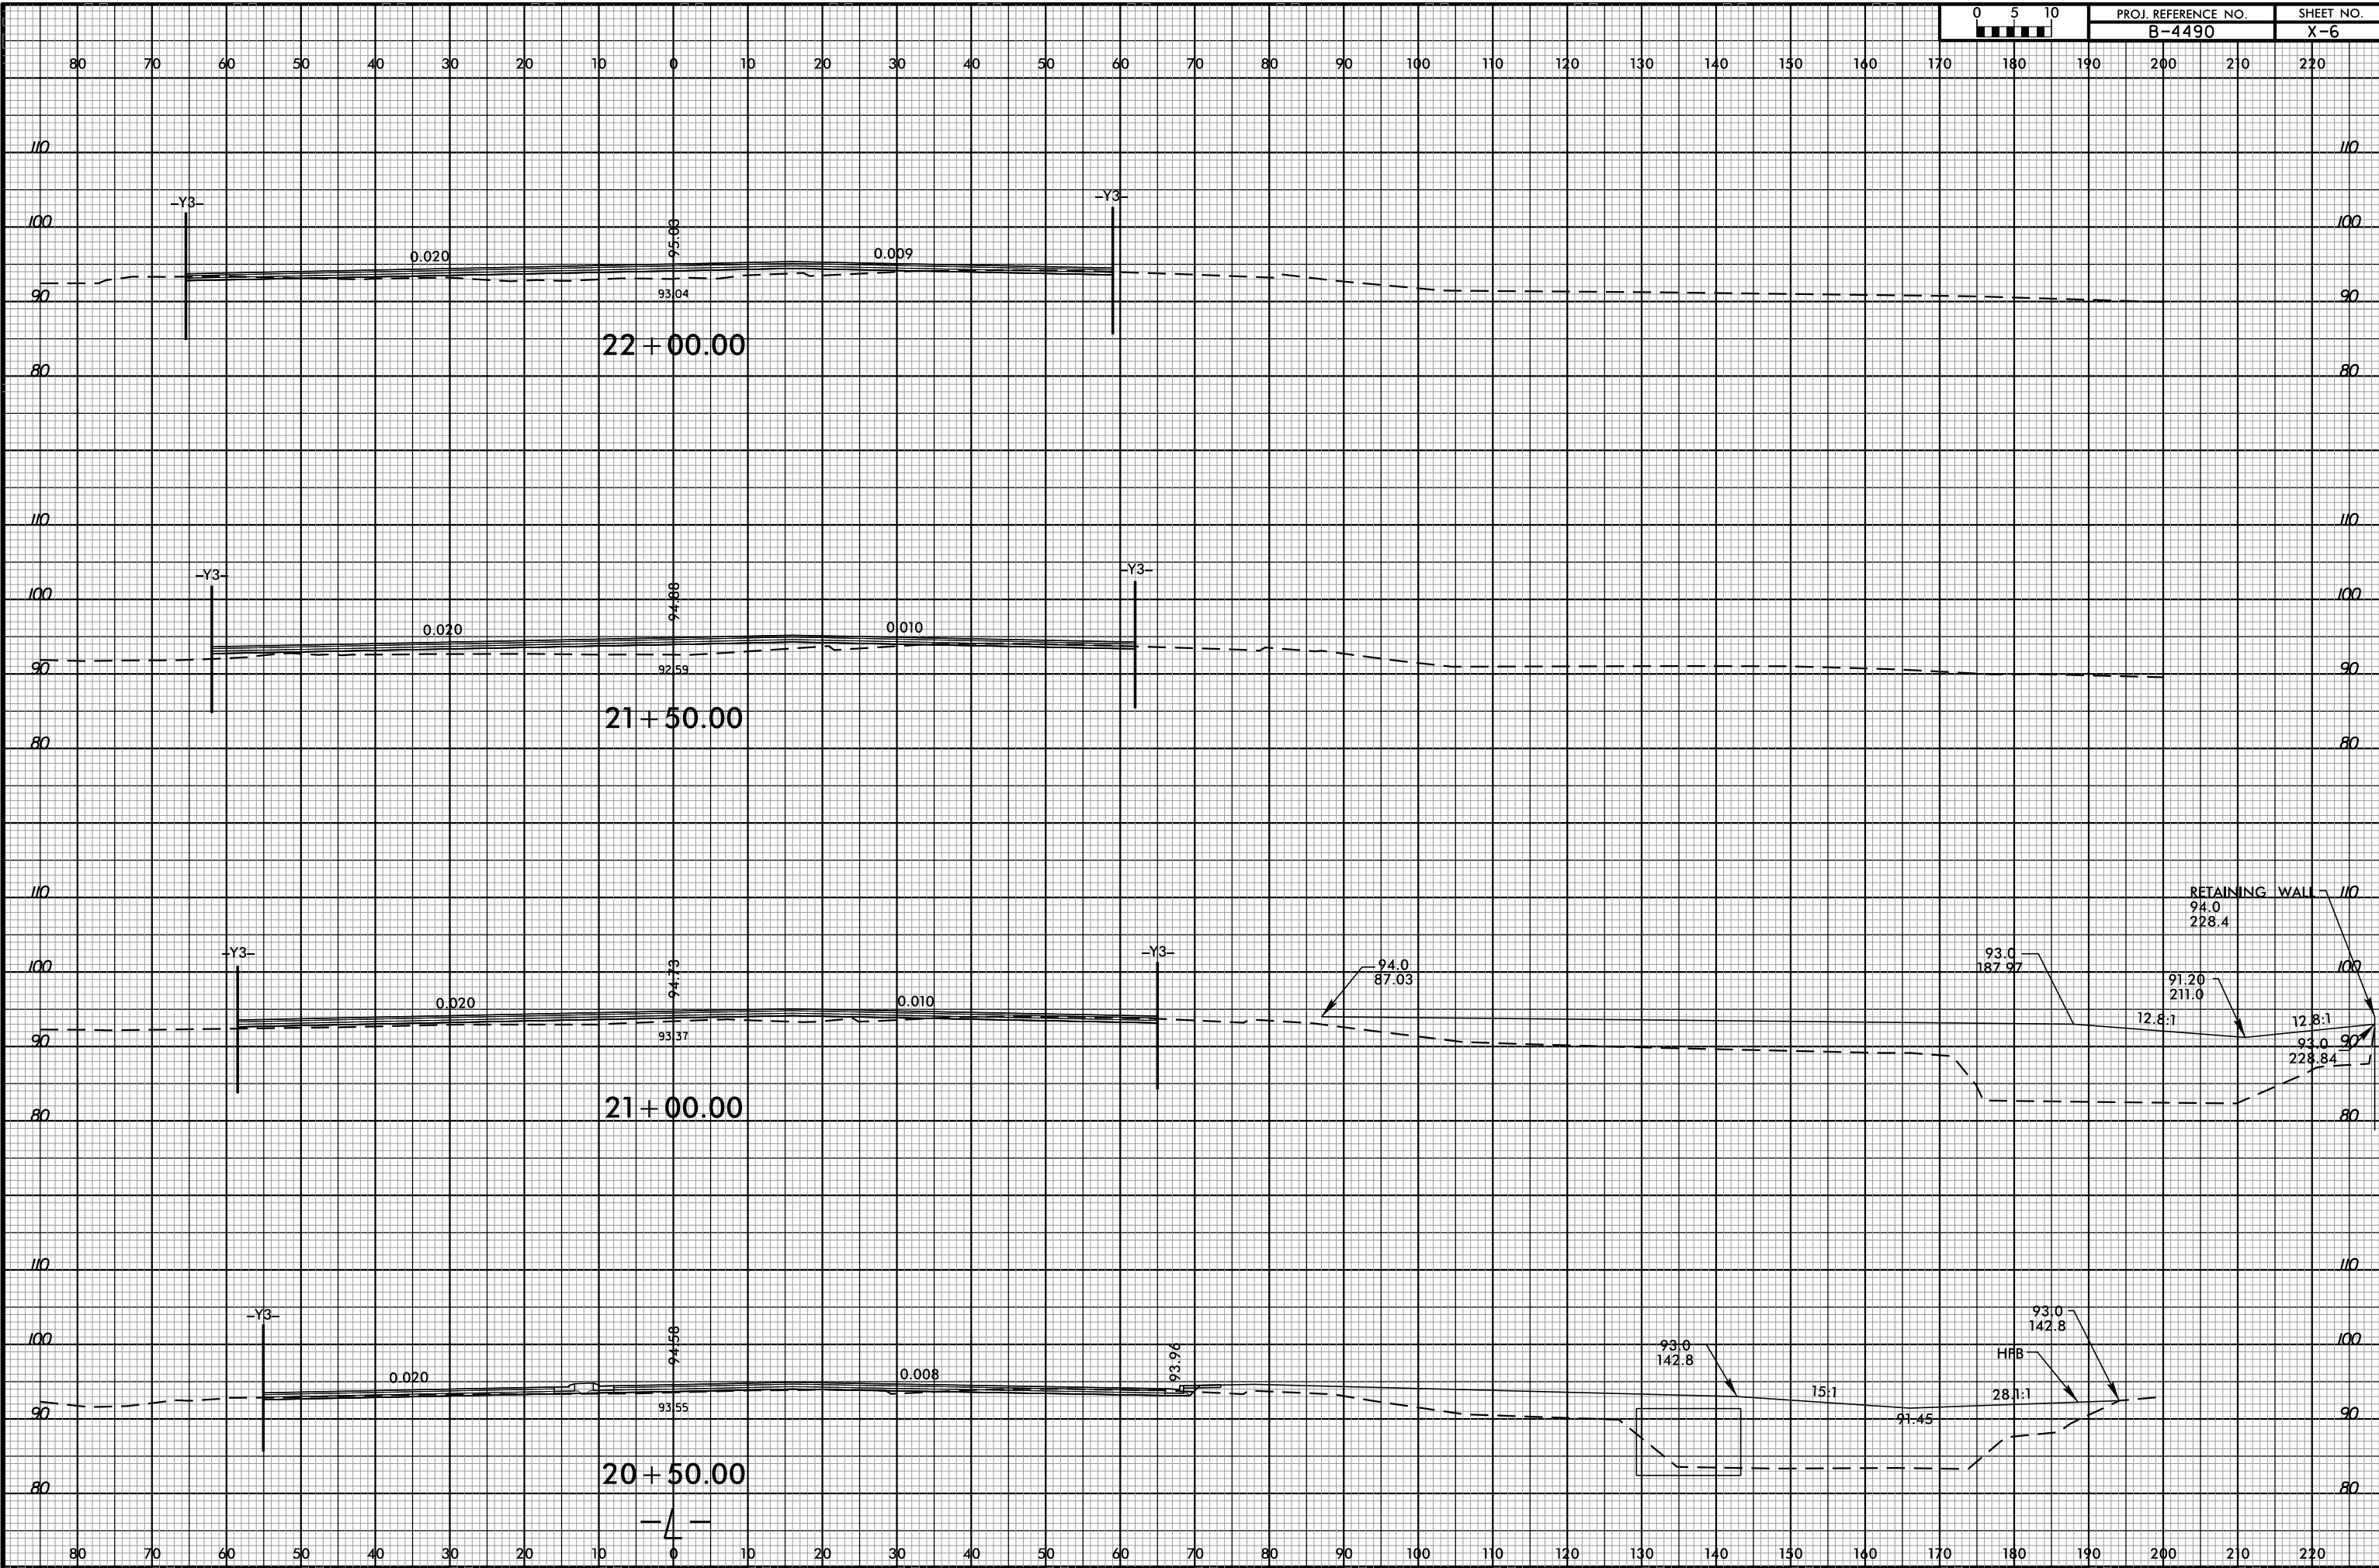

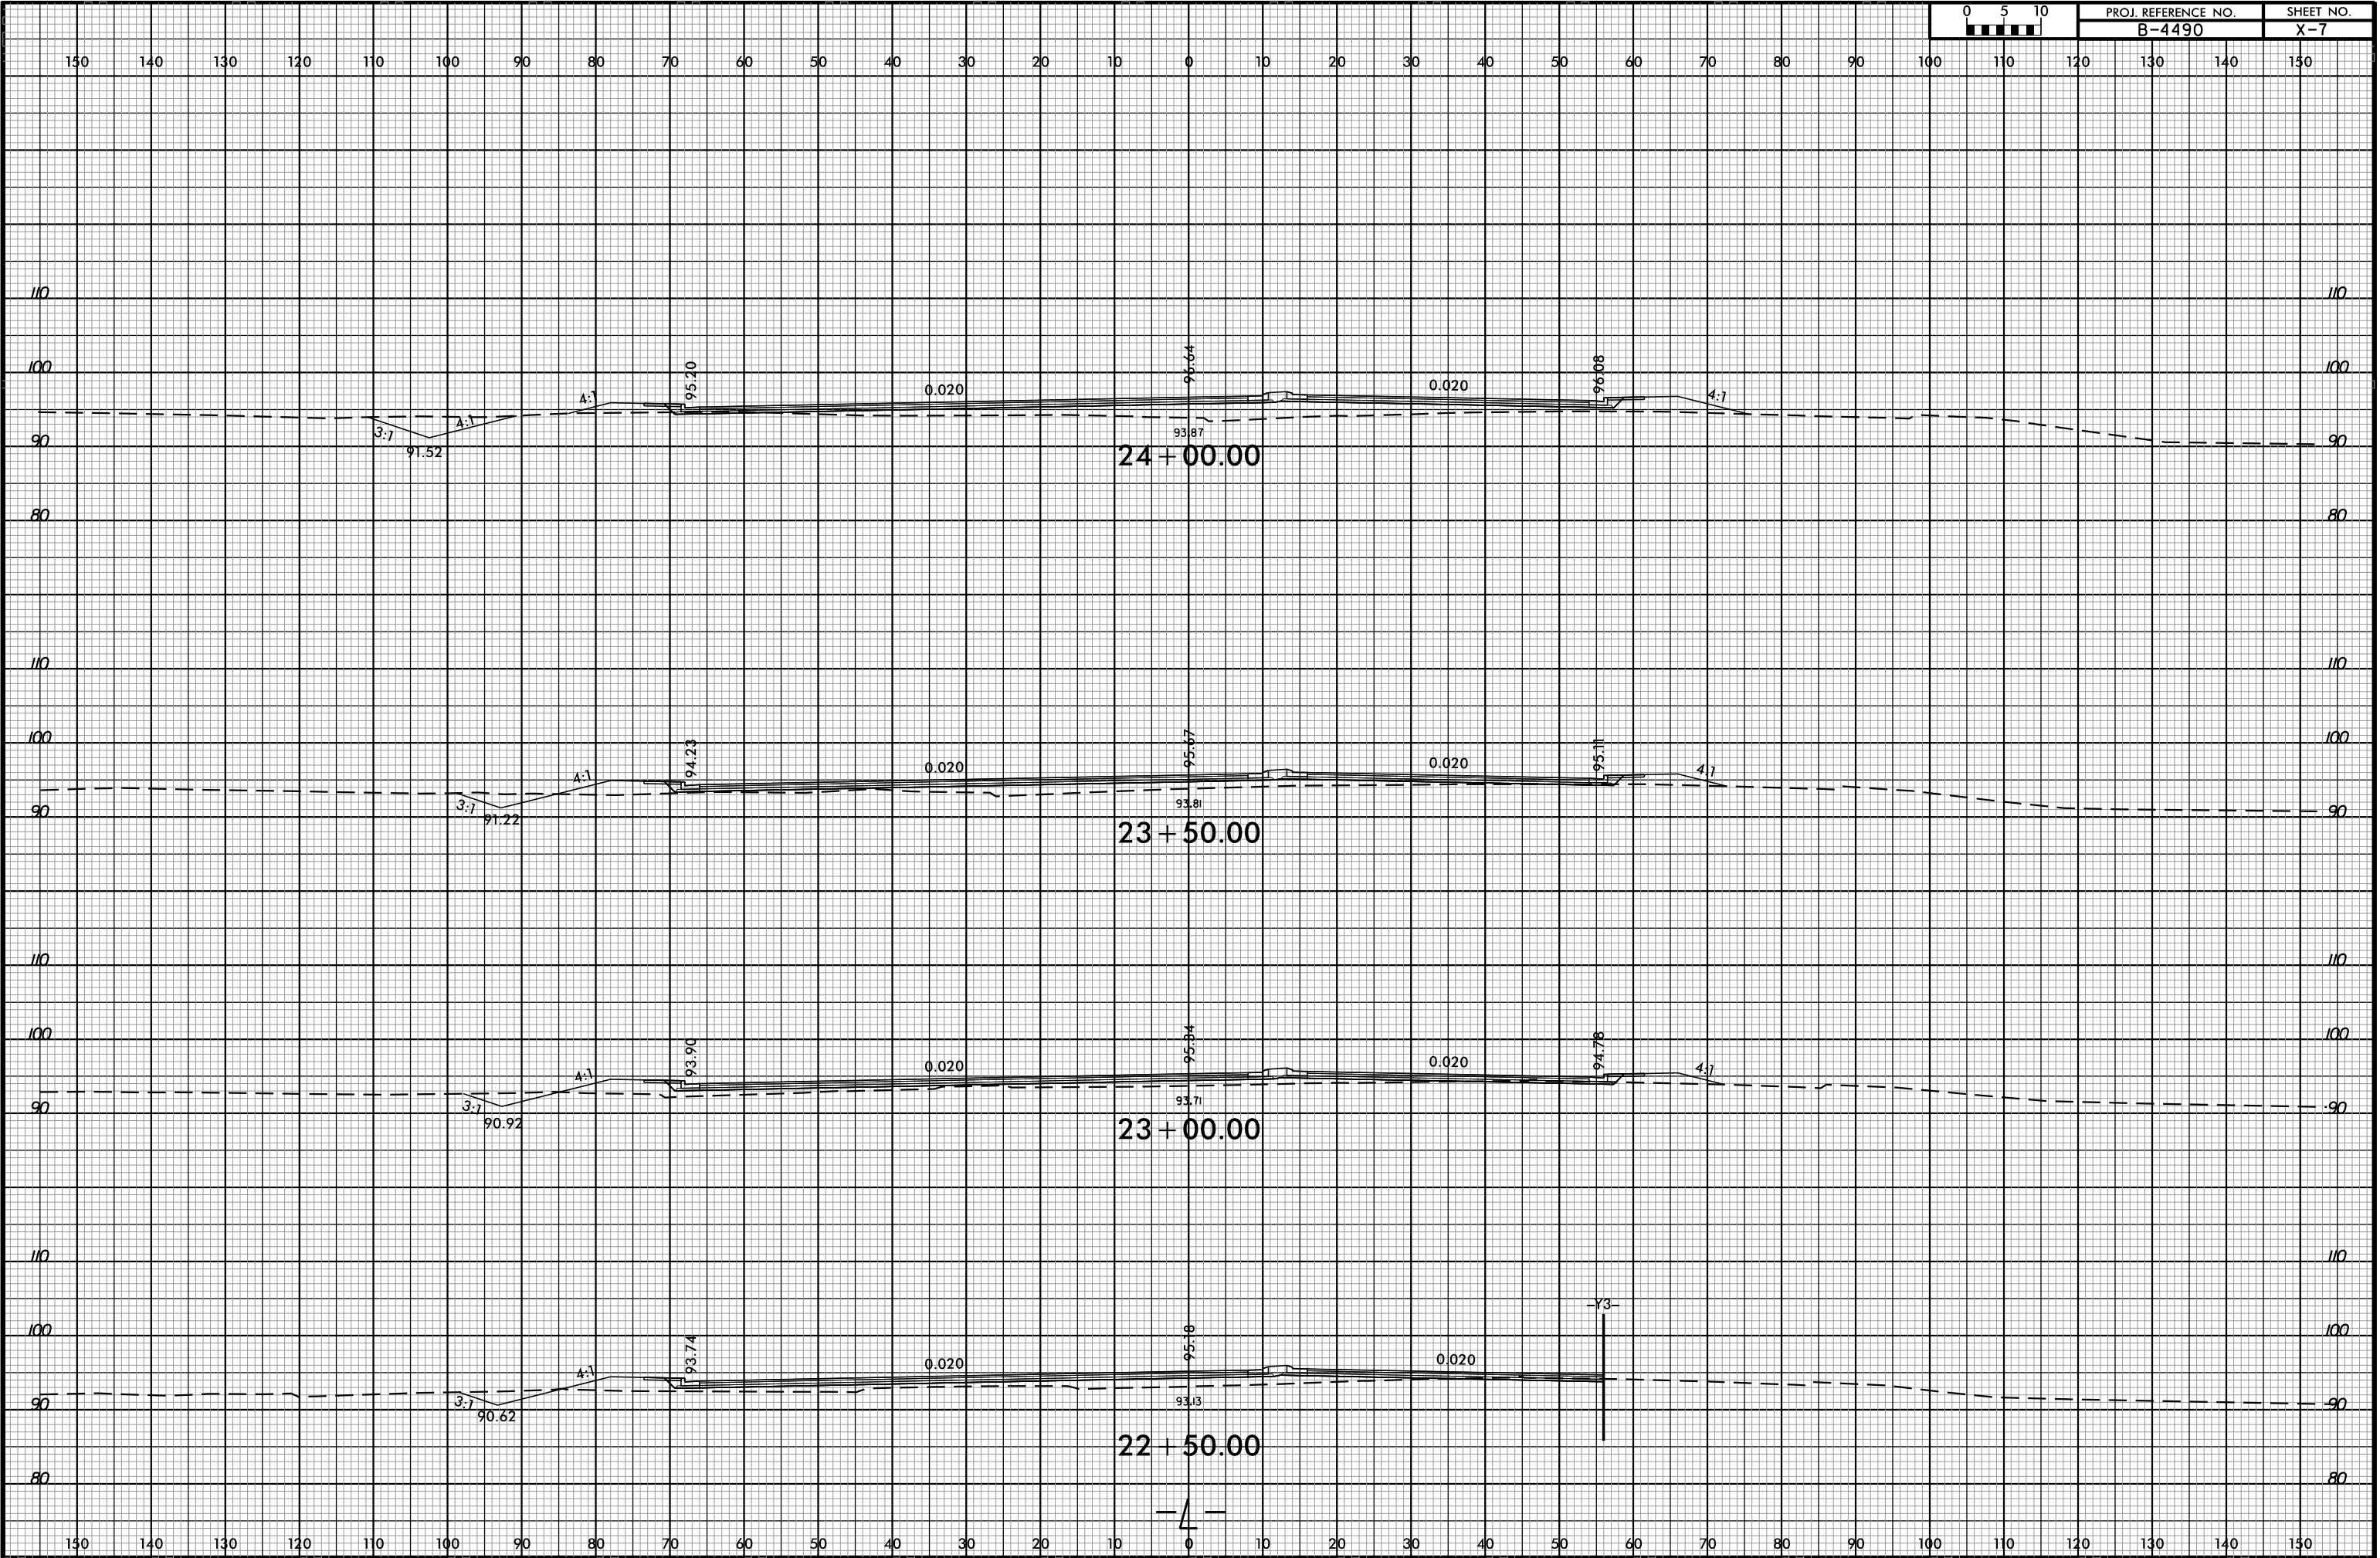

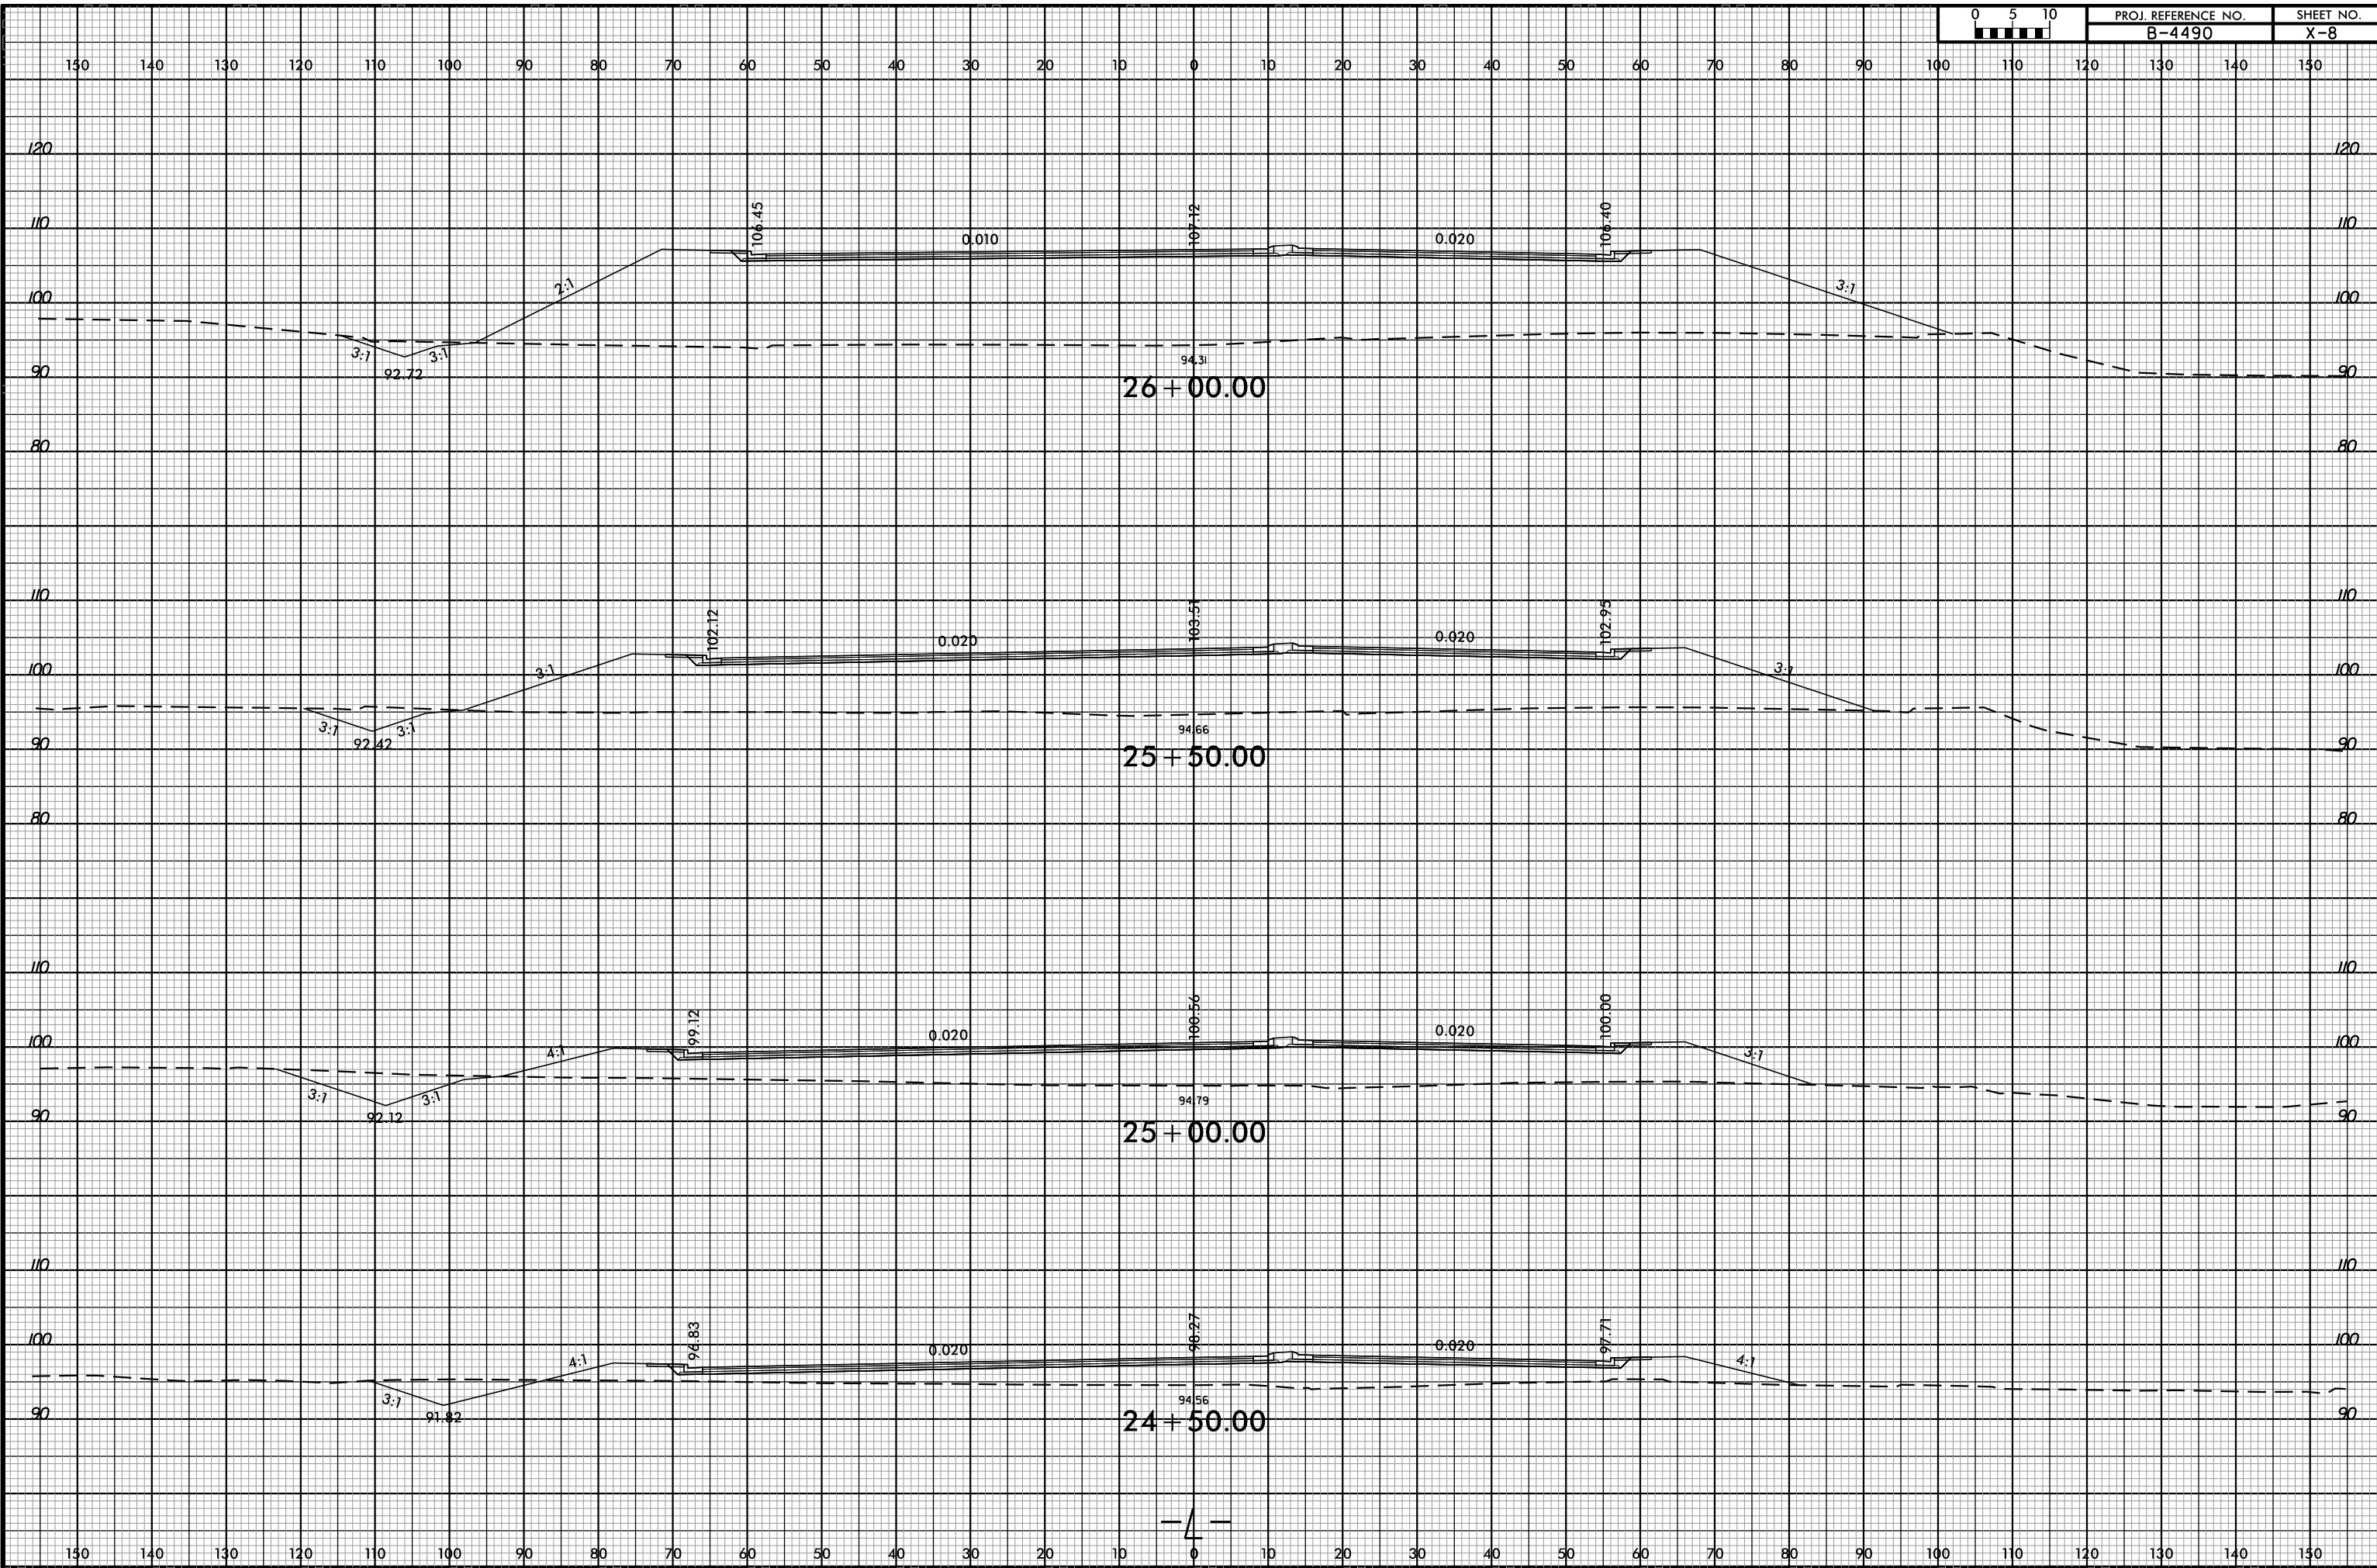


8/23/99

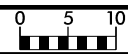

PROJ. REFERENCE NO.
B-4490

SHEET NO.
X-9

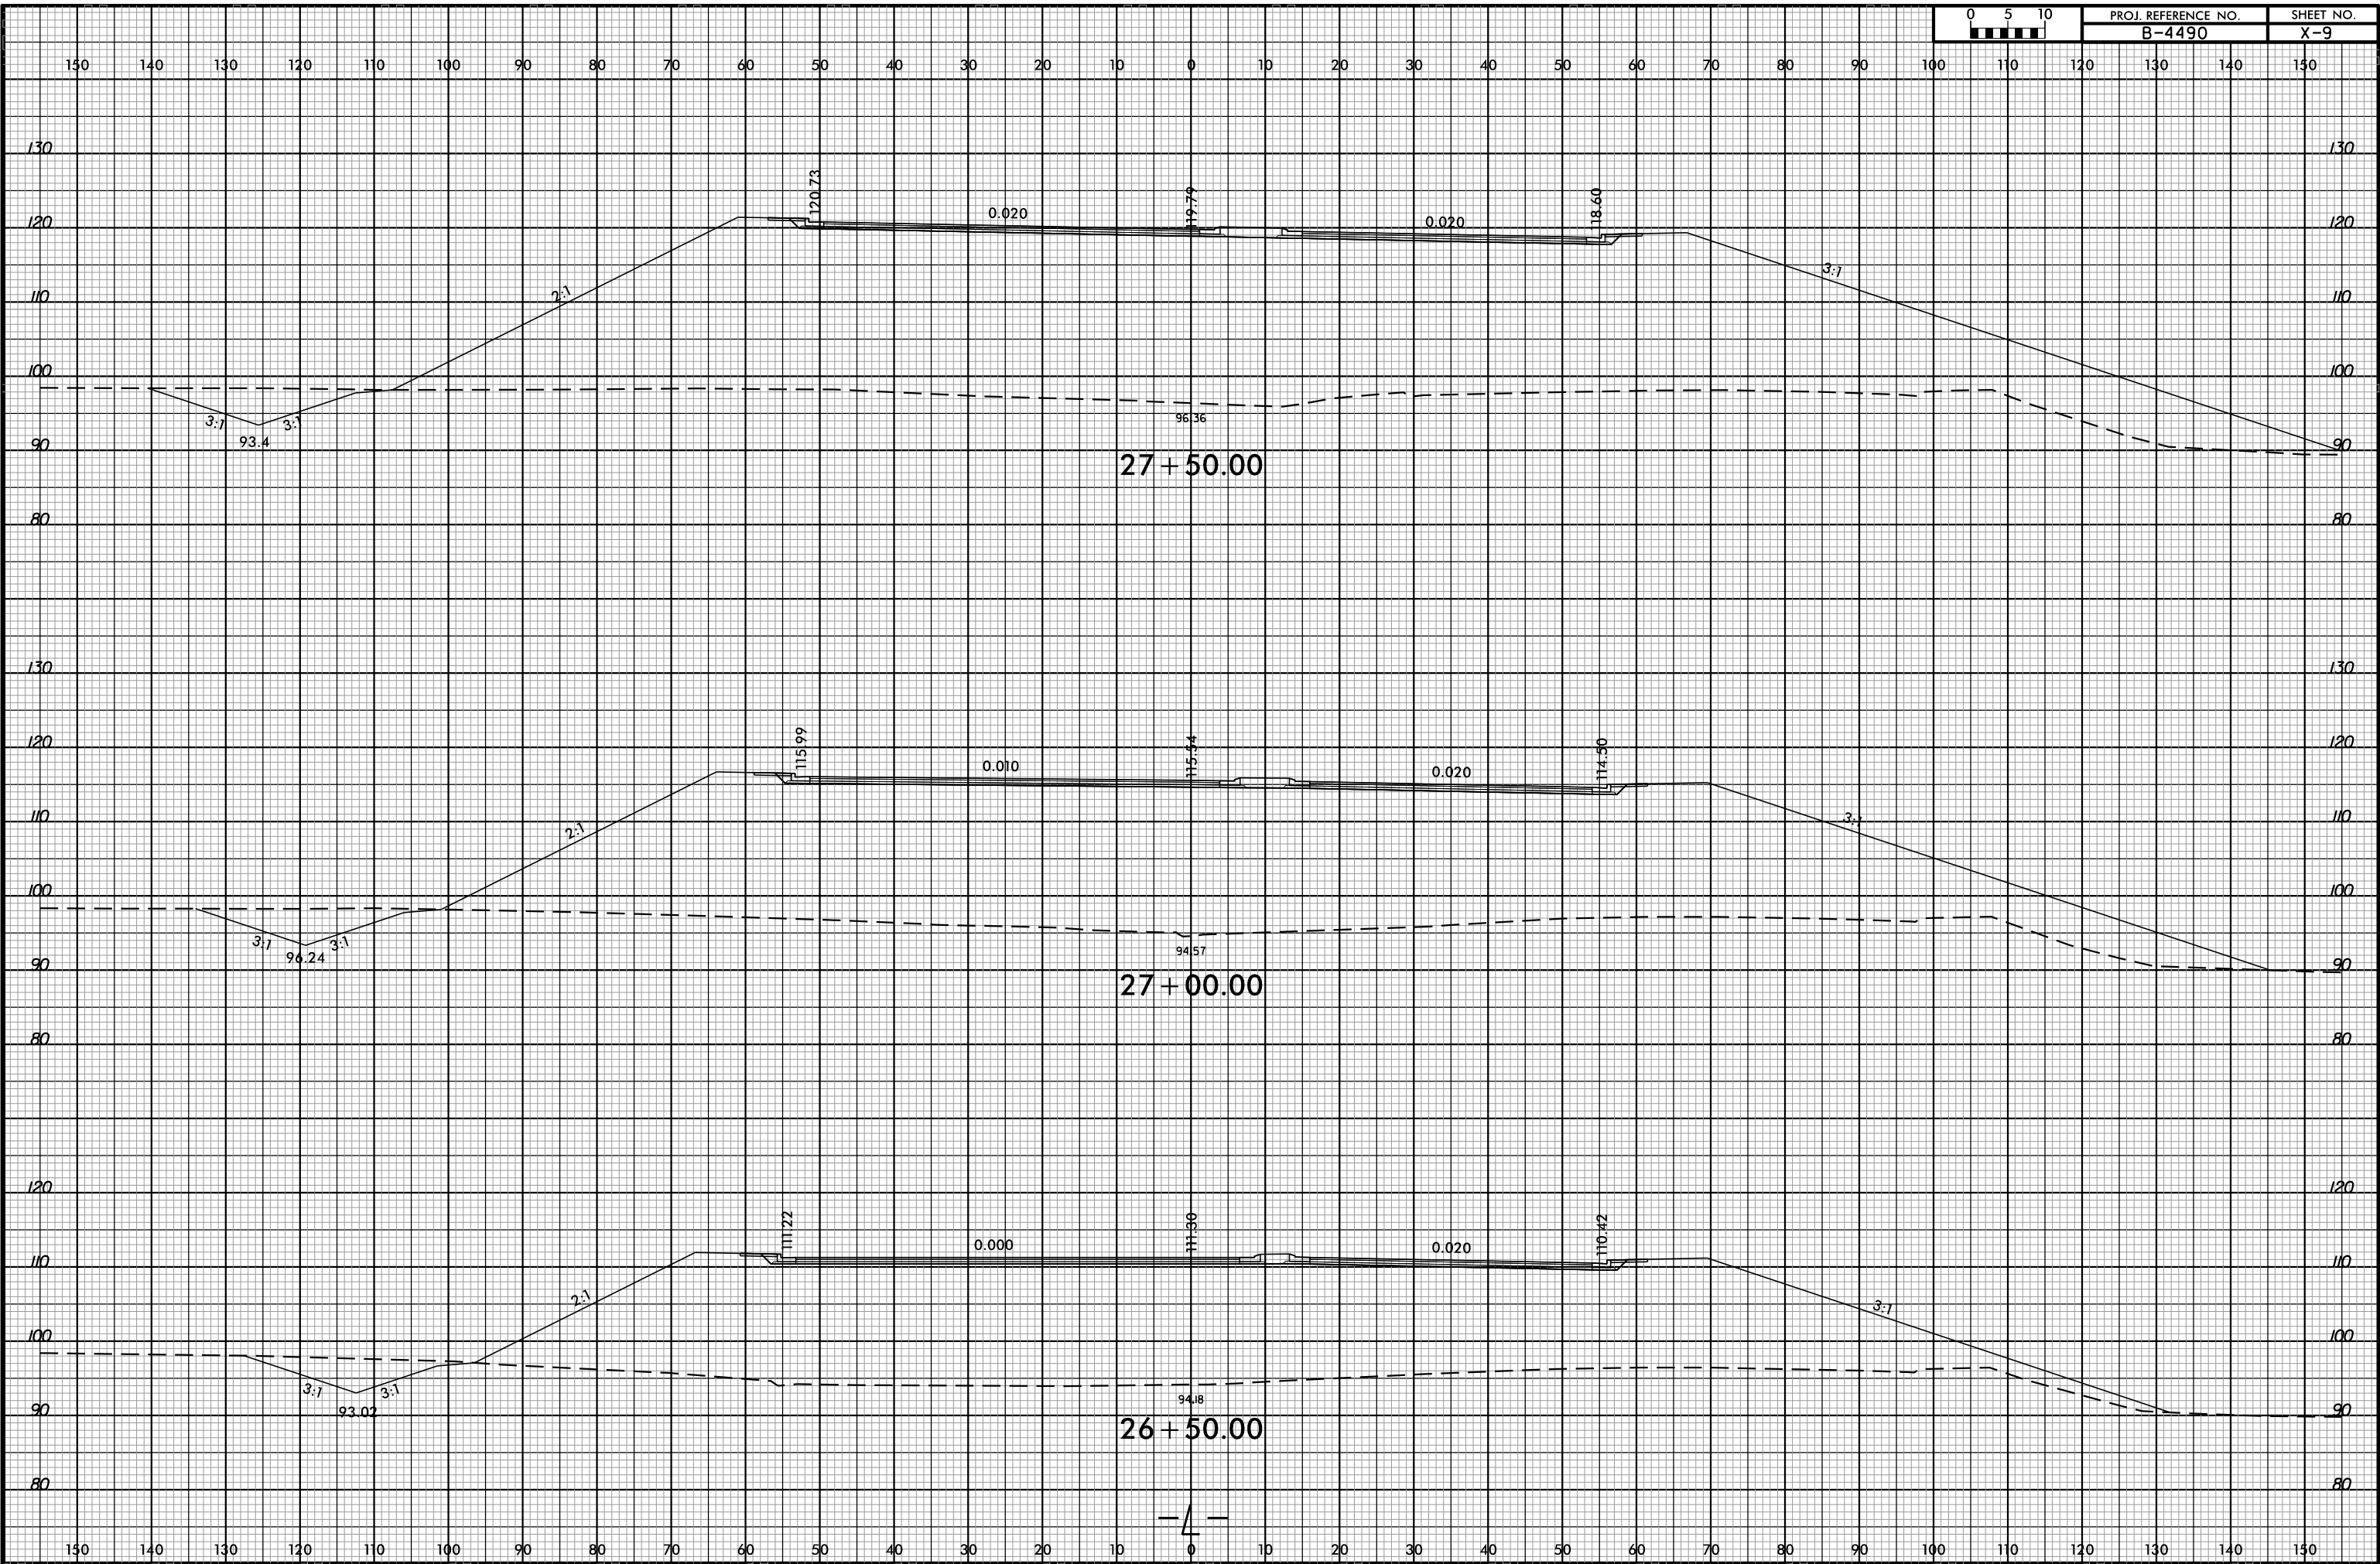

8/23/99 PM
8:47:46 PDF-plotter
6/3/2015

-4-

8/23/99





PROJ. REFERENCE NO.
B-4490

SHEET NO.
X-10

150 140 130 120 110 100 90 80 70 60 50 40 30 20 10 0 10 20 30 40 50 60 70 80 90 100 110 120 130 140 150

BEGIN BRIDGE 1
-L- STA. 28+89.67

BEGIN APPROACH SLAB
-L- STA. 28+54.27

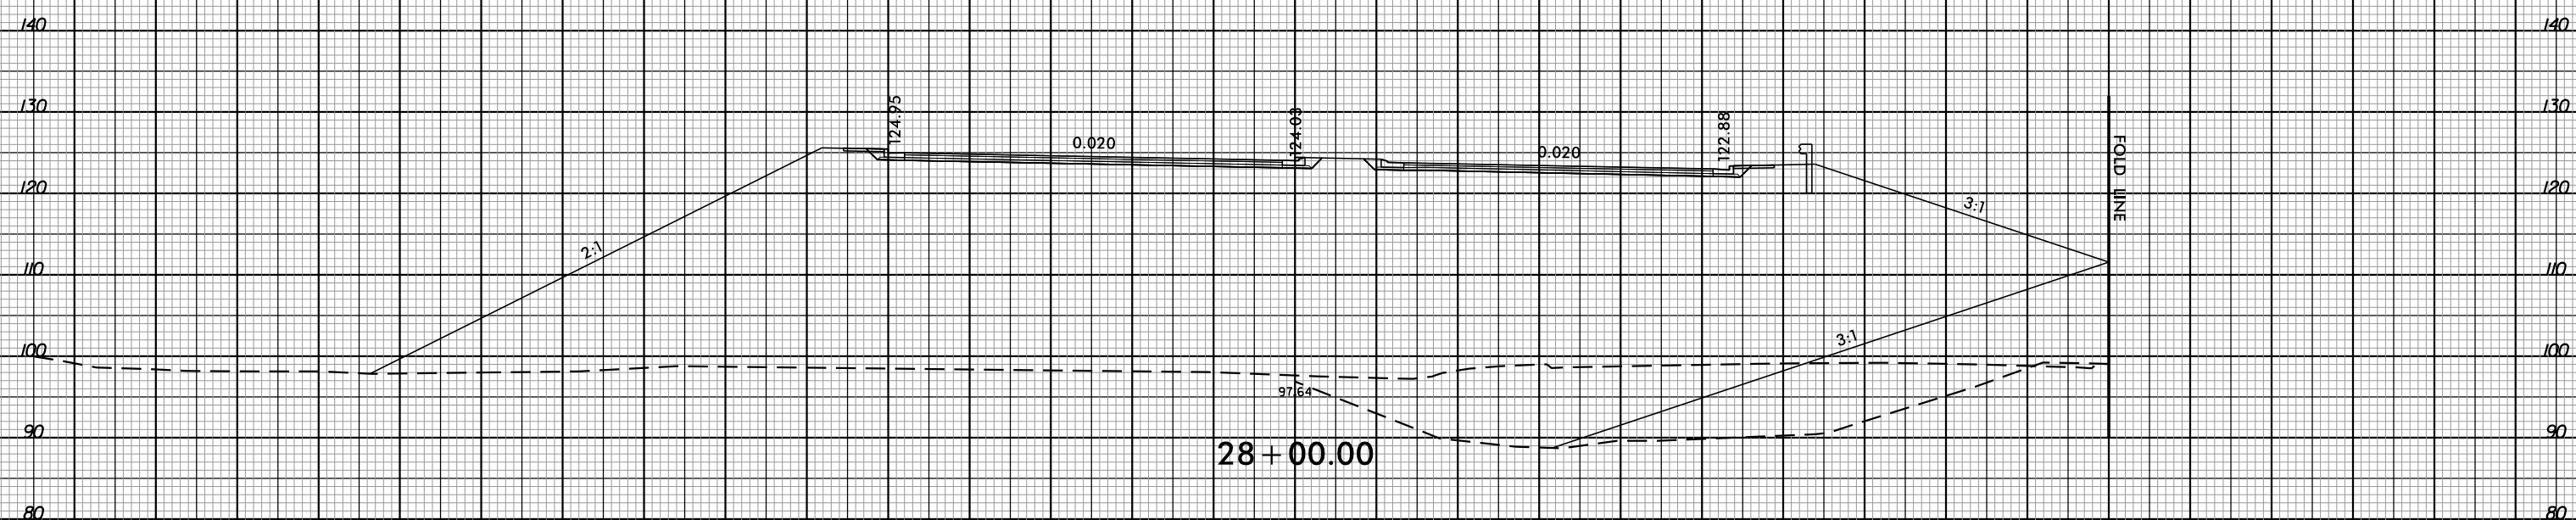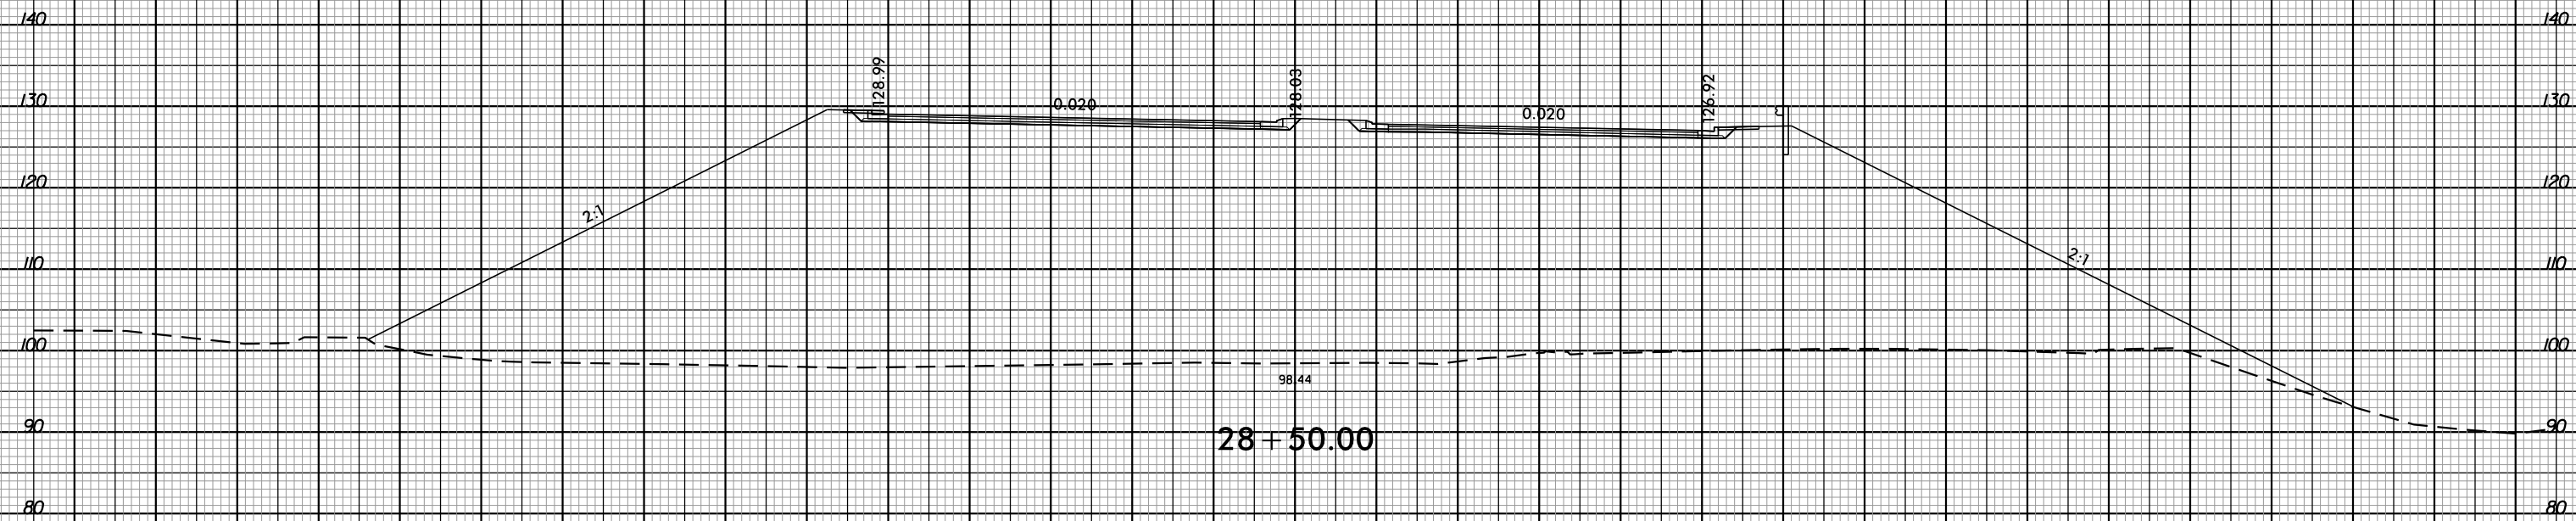


-L-

8/23/99 PM
8:47:46 PDF
6/3/2015

150 140 130 120 110 100 90 80 70 60 50 40 30 20 10 0 10 20 30 40 50 60 70 80 90 100 110 120 130 140 150


8/23/99

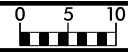

PROJ. REFERENCE NO.
B-4490

SHEET NO.
X-11

150 140 130 120 110 100 90 80 70 60 50 40 30 20 10 0 10 20 30 40 50 60 70 80 90 100 110 120 130 140 150

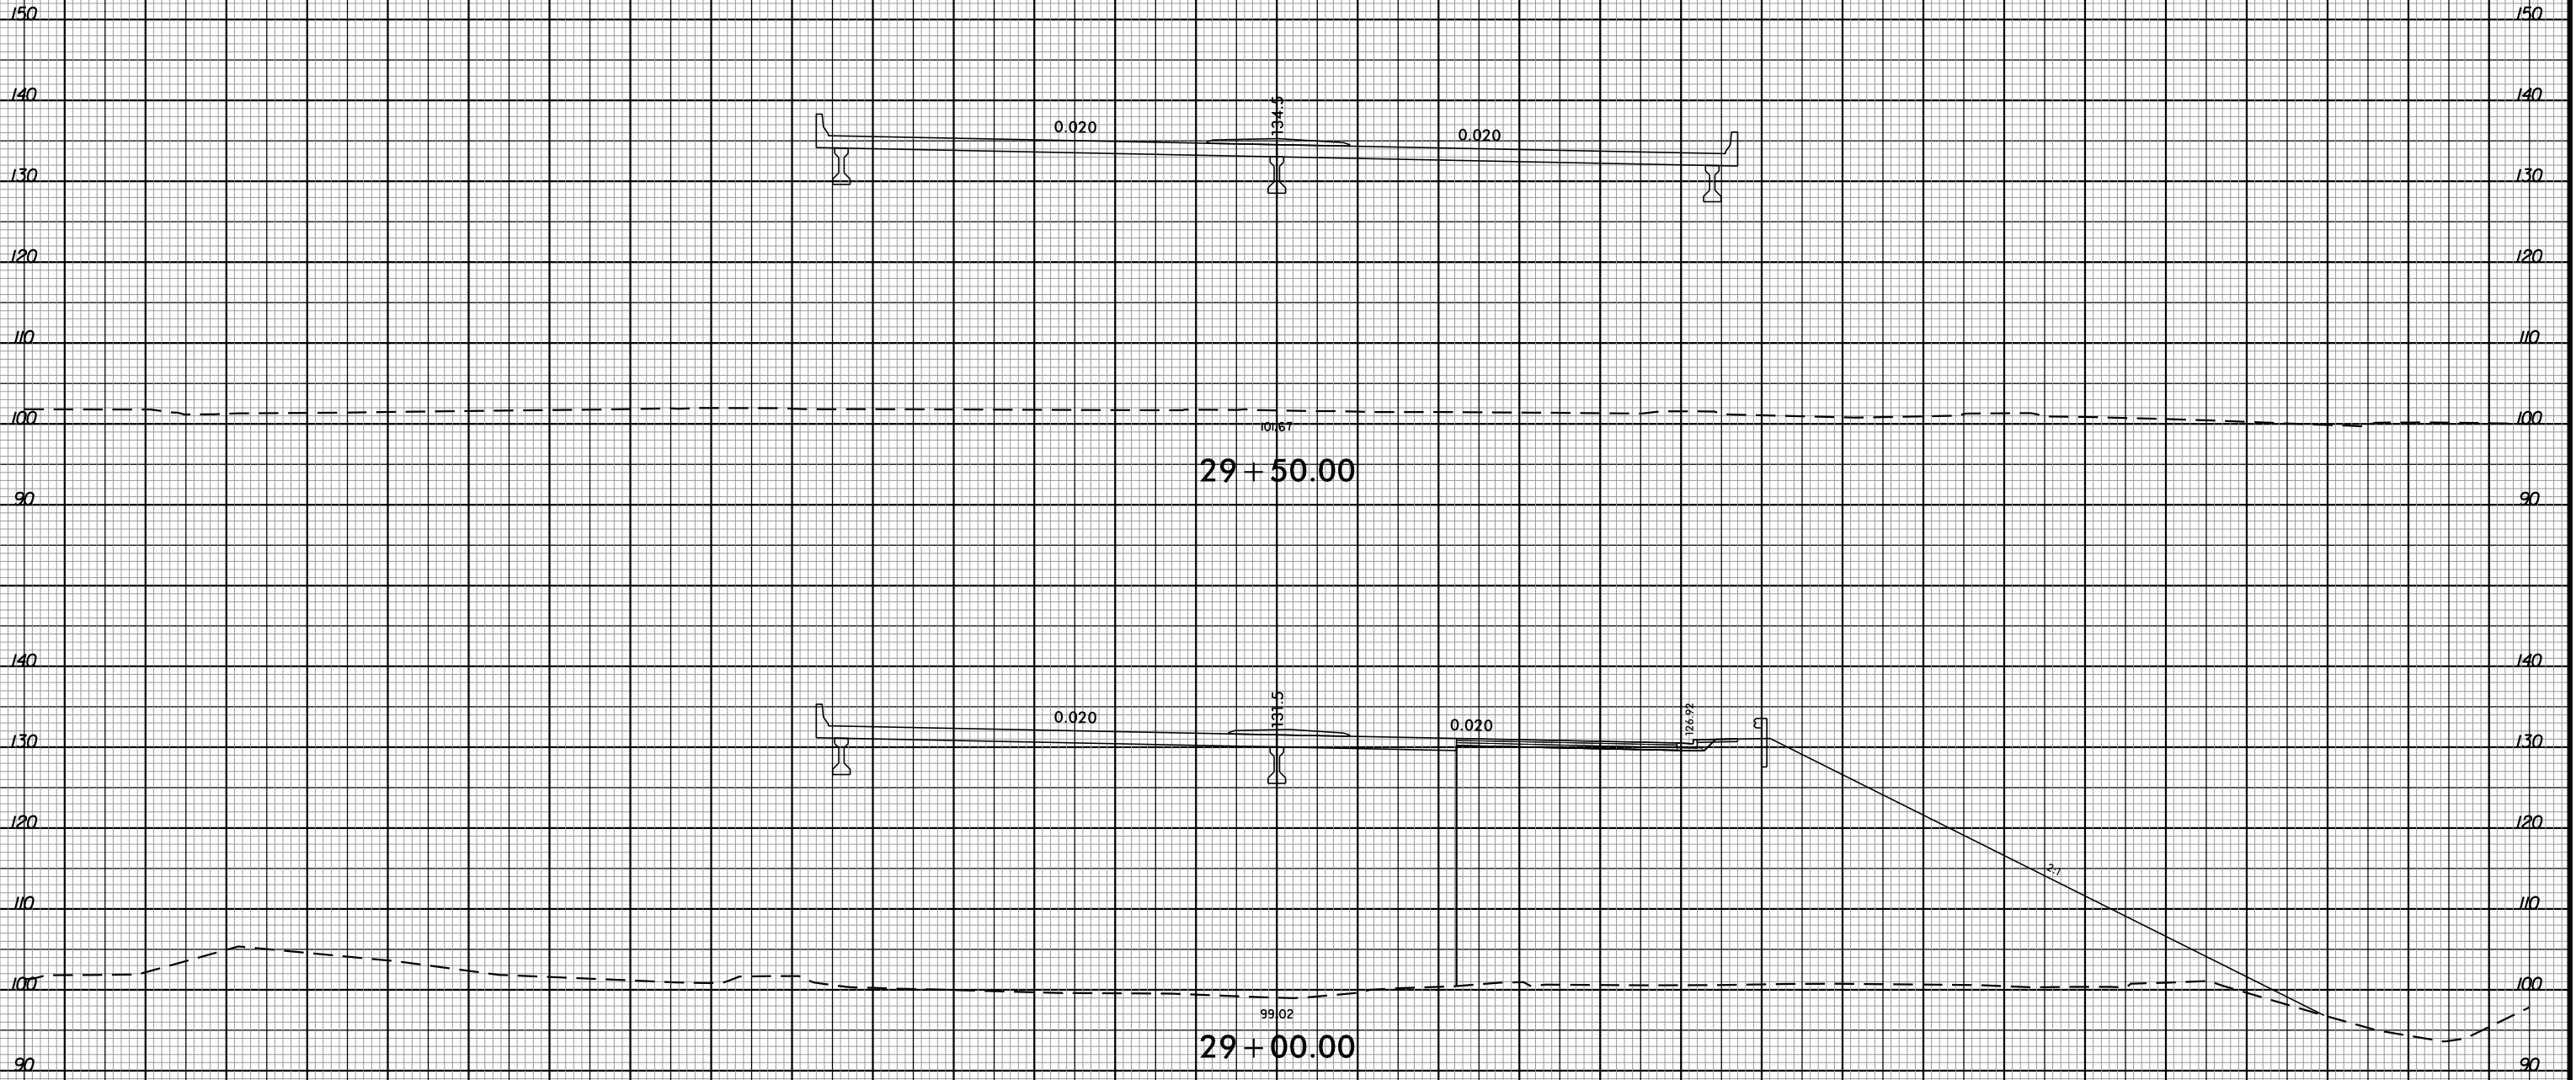


8/23/99 PM
8:47:46 PDF-plotter
8/23/2015

150 140 130 120 110 100 90 80 70 60 50 40 30 20 10 0 10 20 30 40 50 60 70 80 90 100 110 120 130 140 150


150 140 130 120 110 100 90 80 70 60 50 40 30 20 10 0 10 20 30 40 50 60 70 80 90 100 110 120 130 140 150

END APPROACH SLAB
-L- STA. 30+69.73


END BRIDGE
-L- STA. 30+96.17

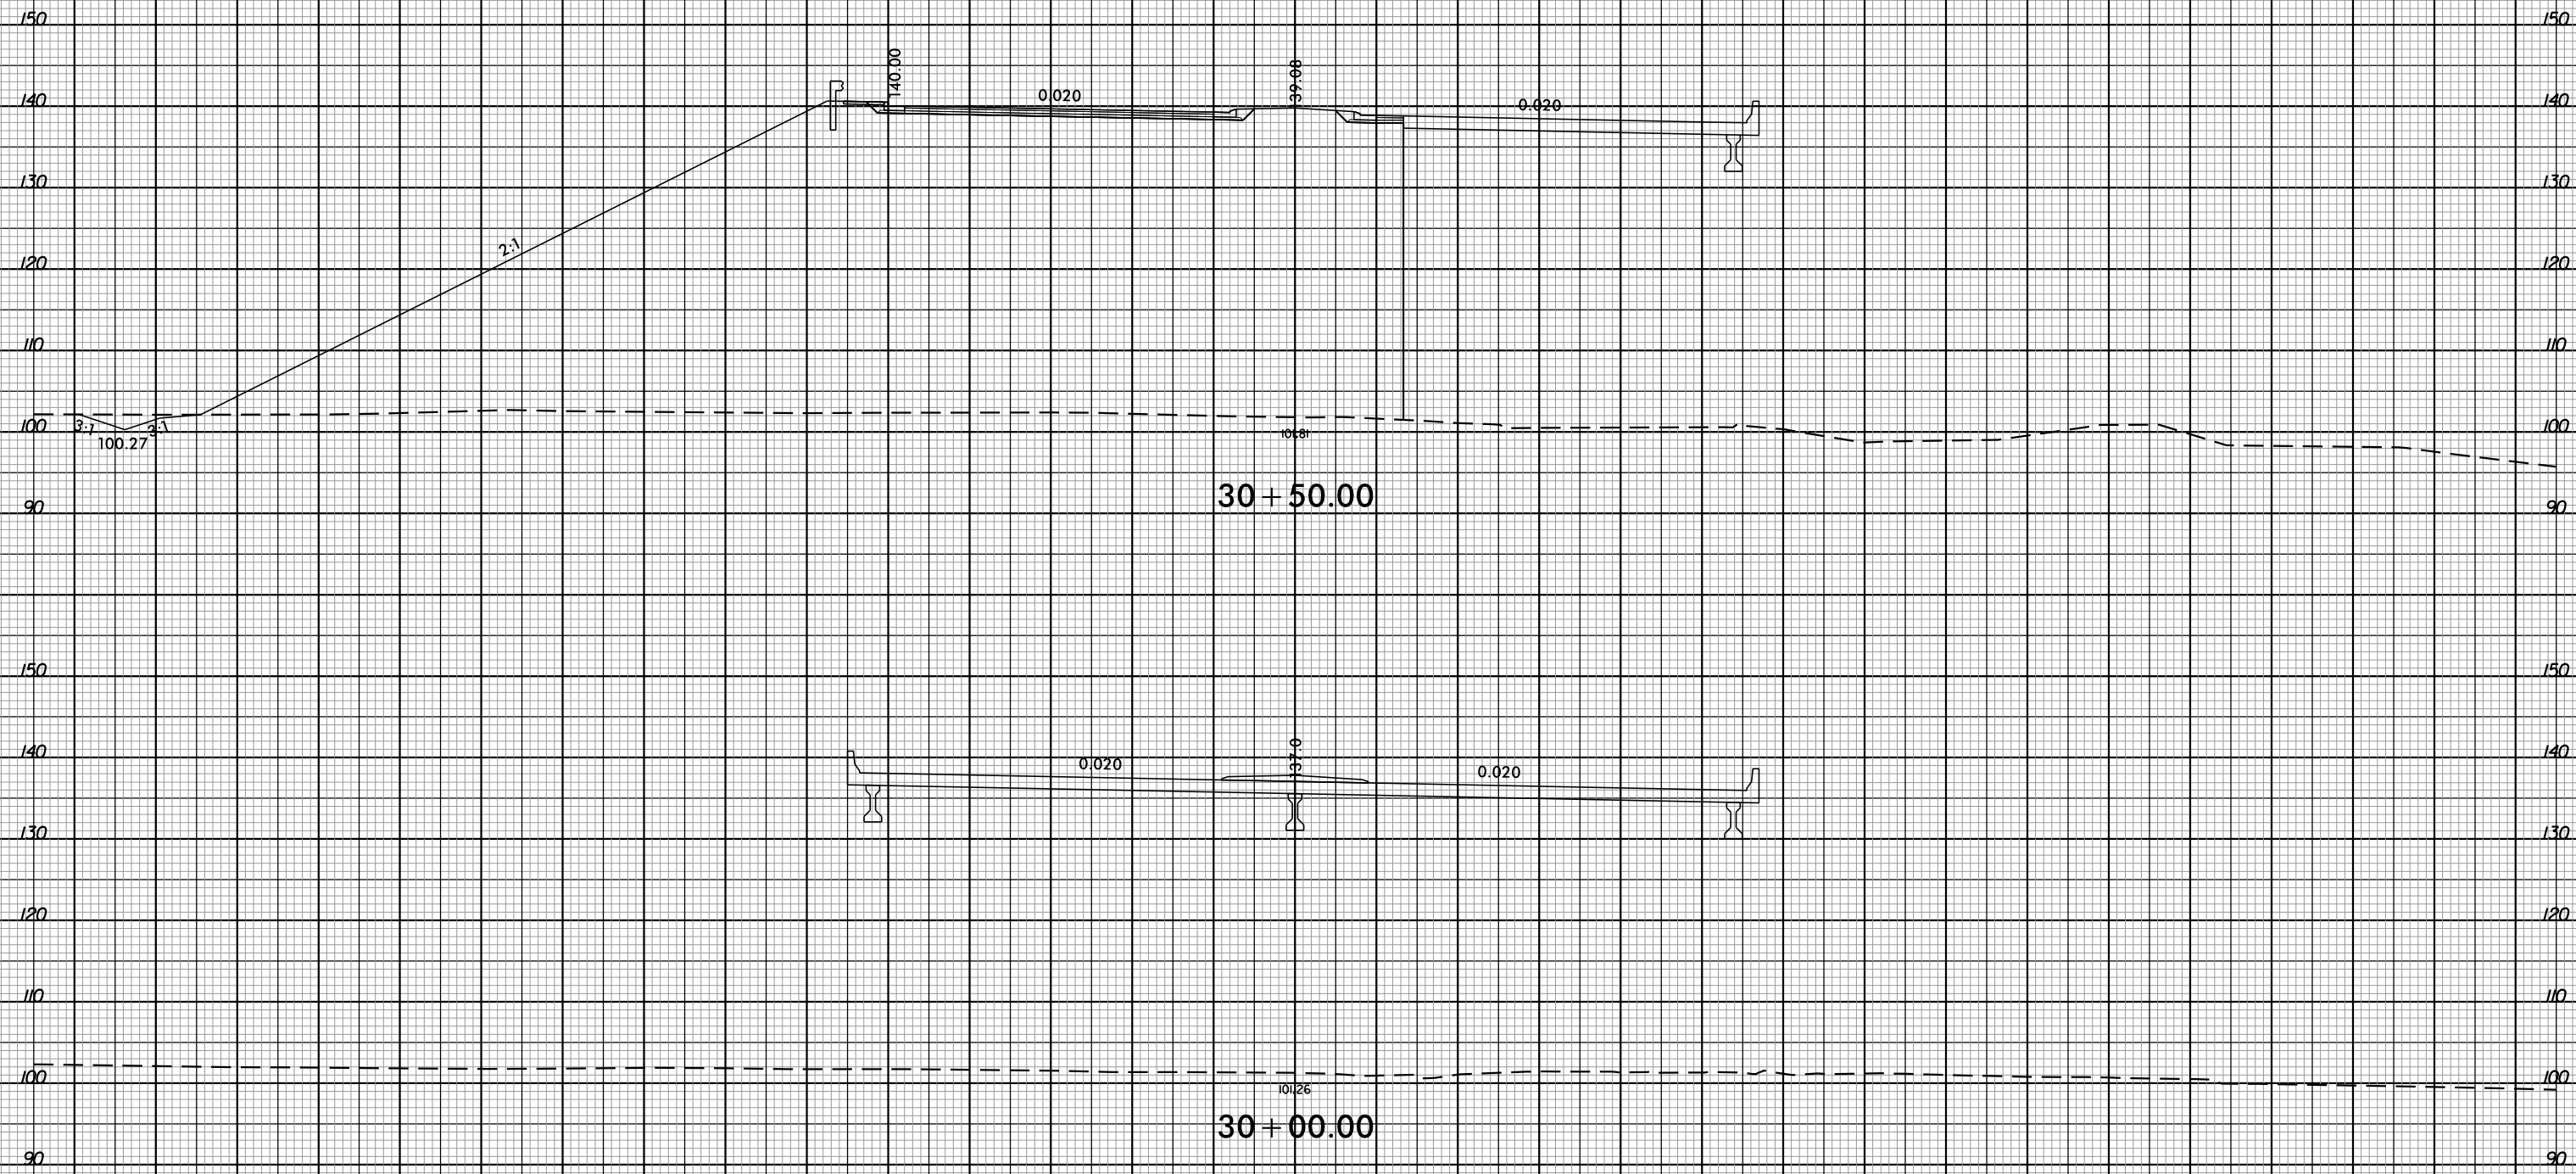

8/23/99

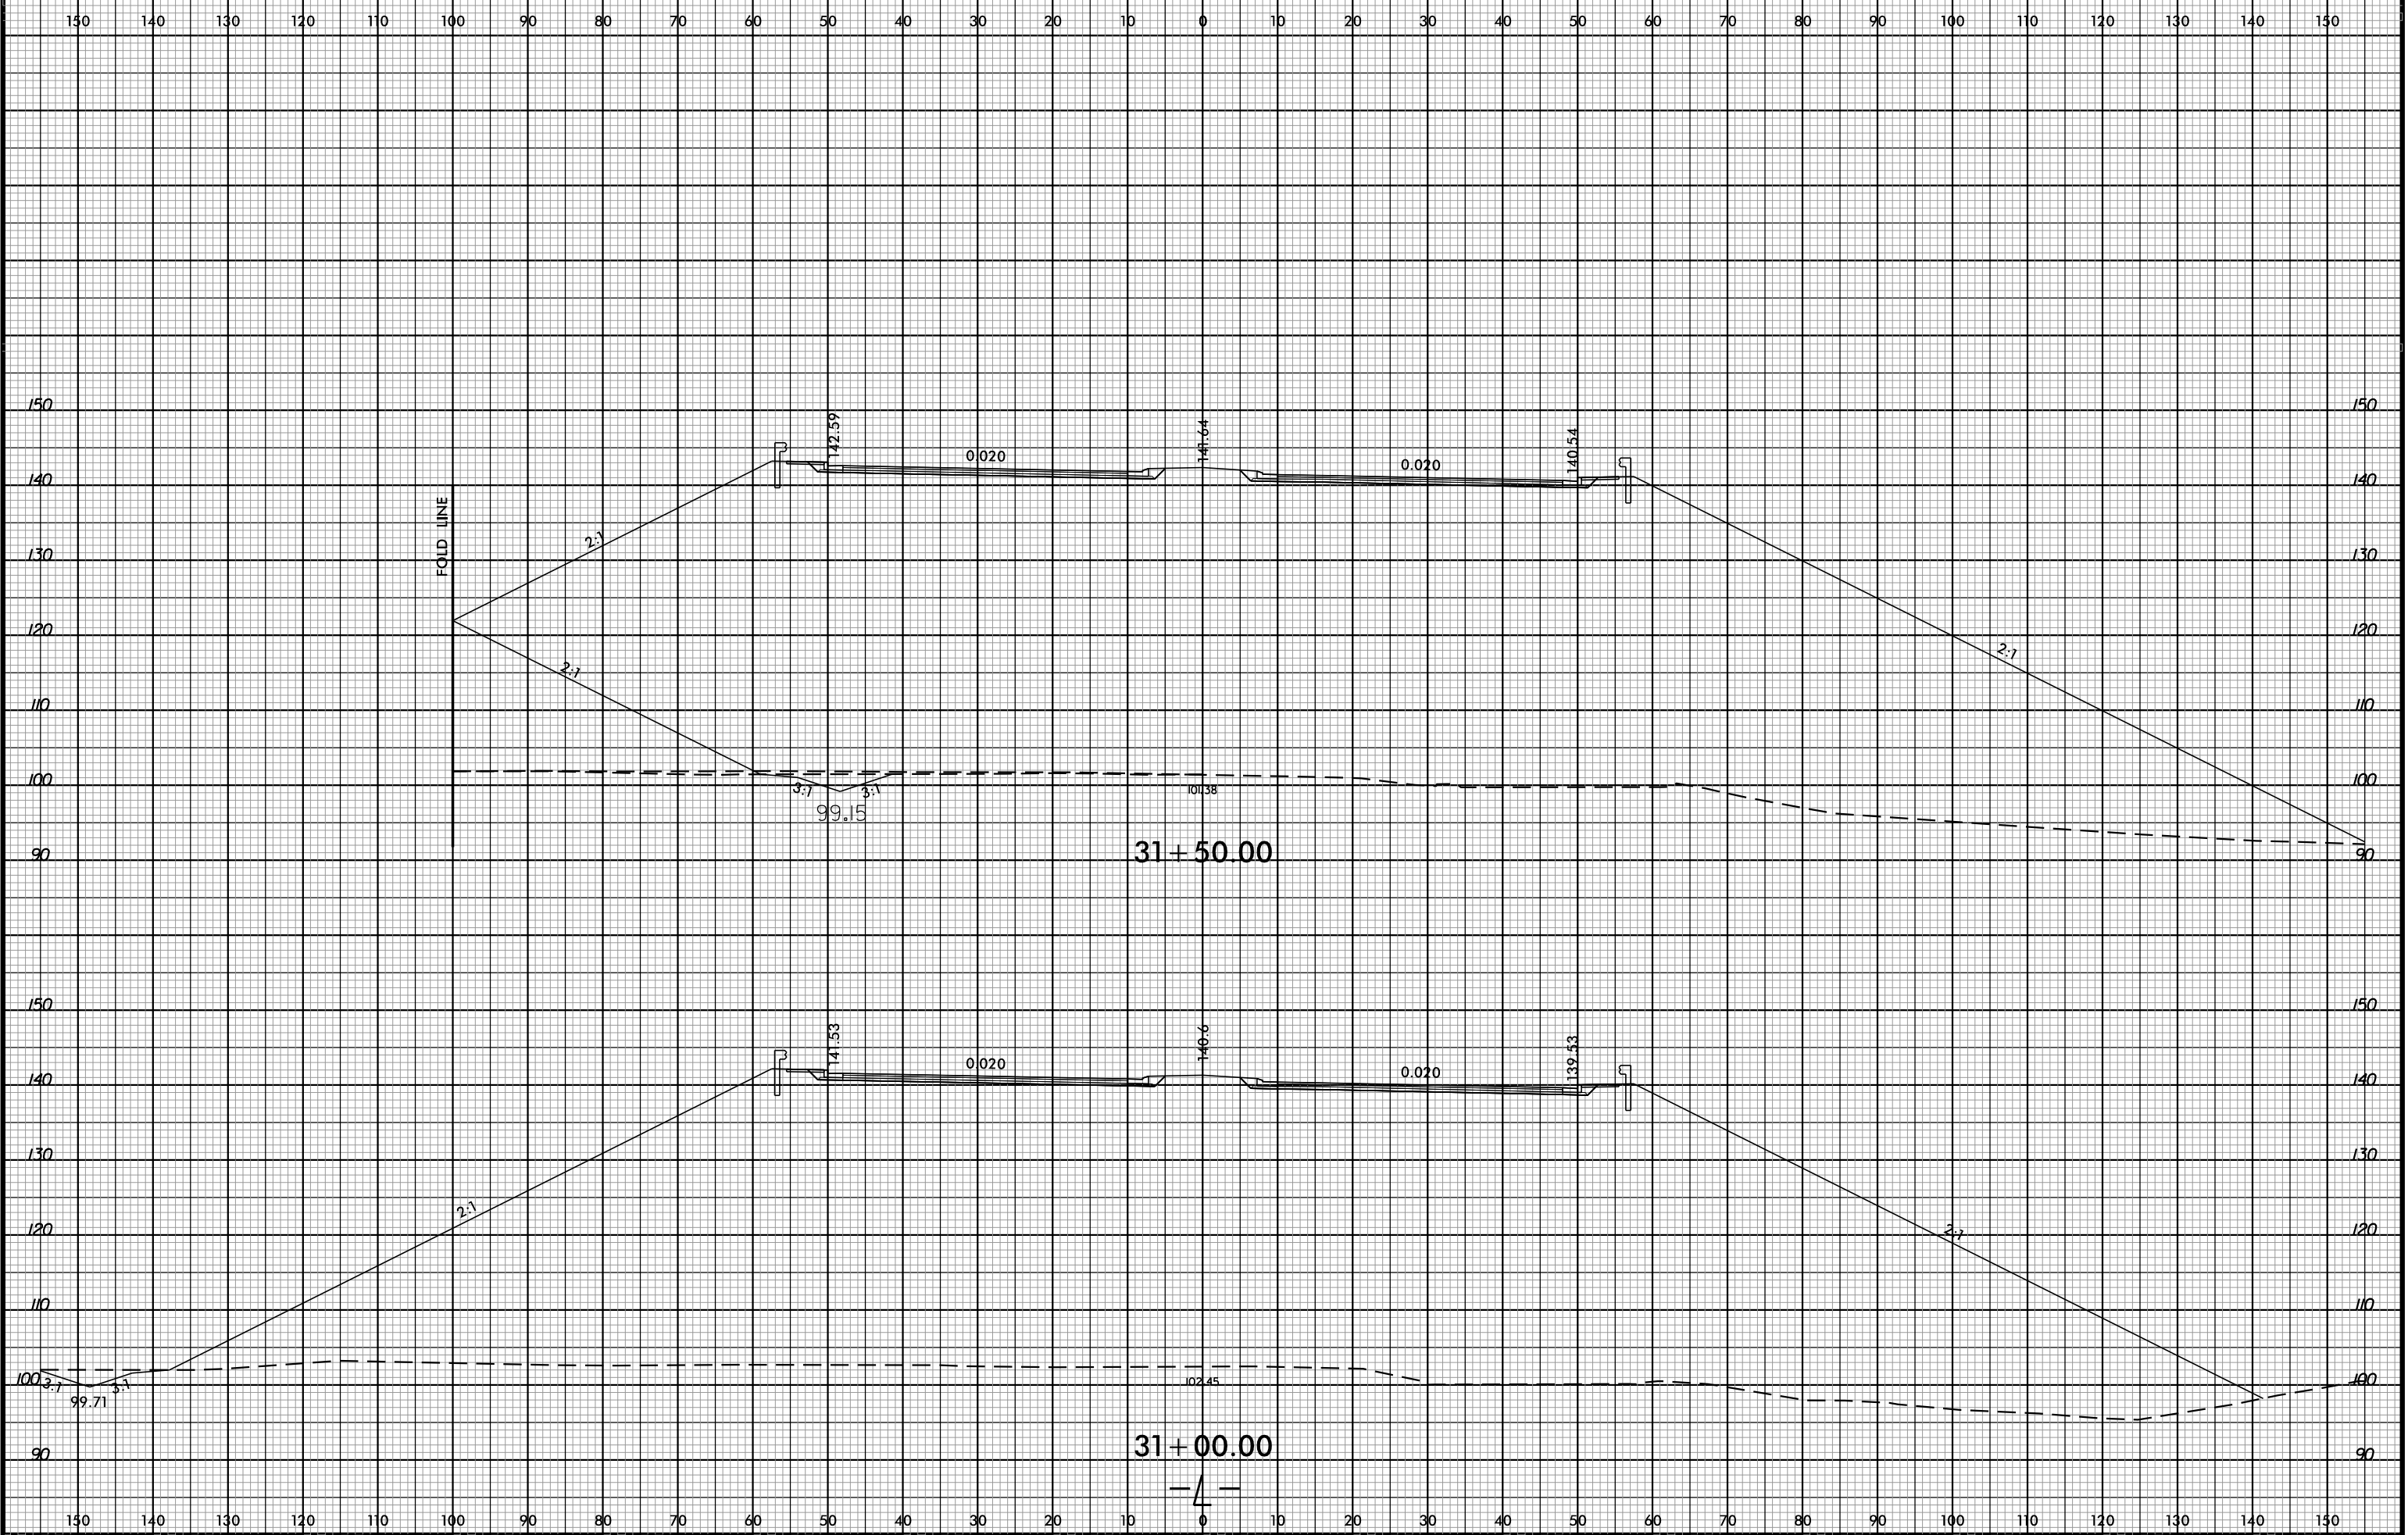

12:45:00 PM
8/17/99
6/3/2015

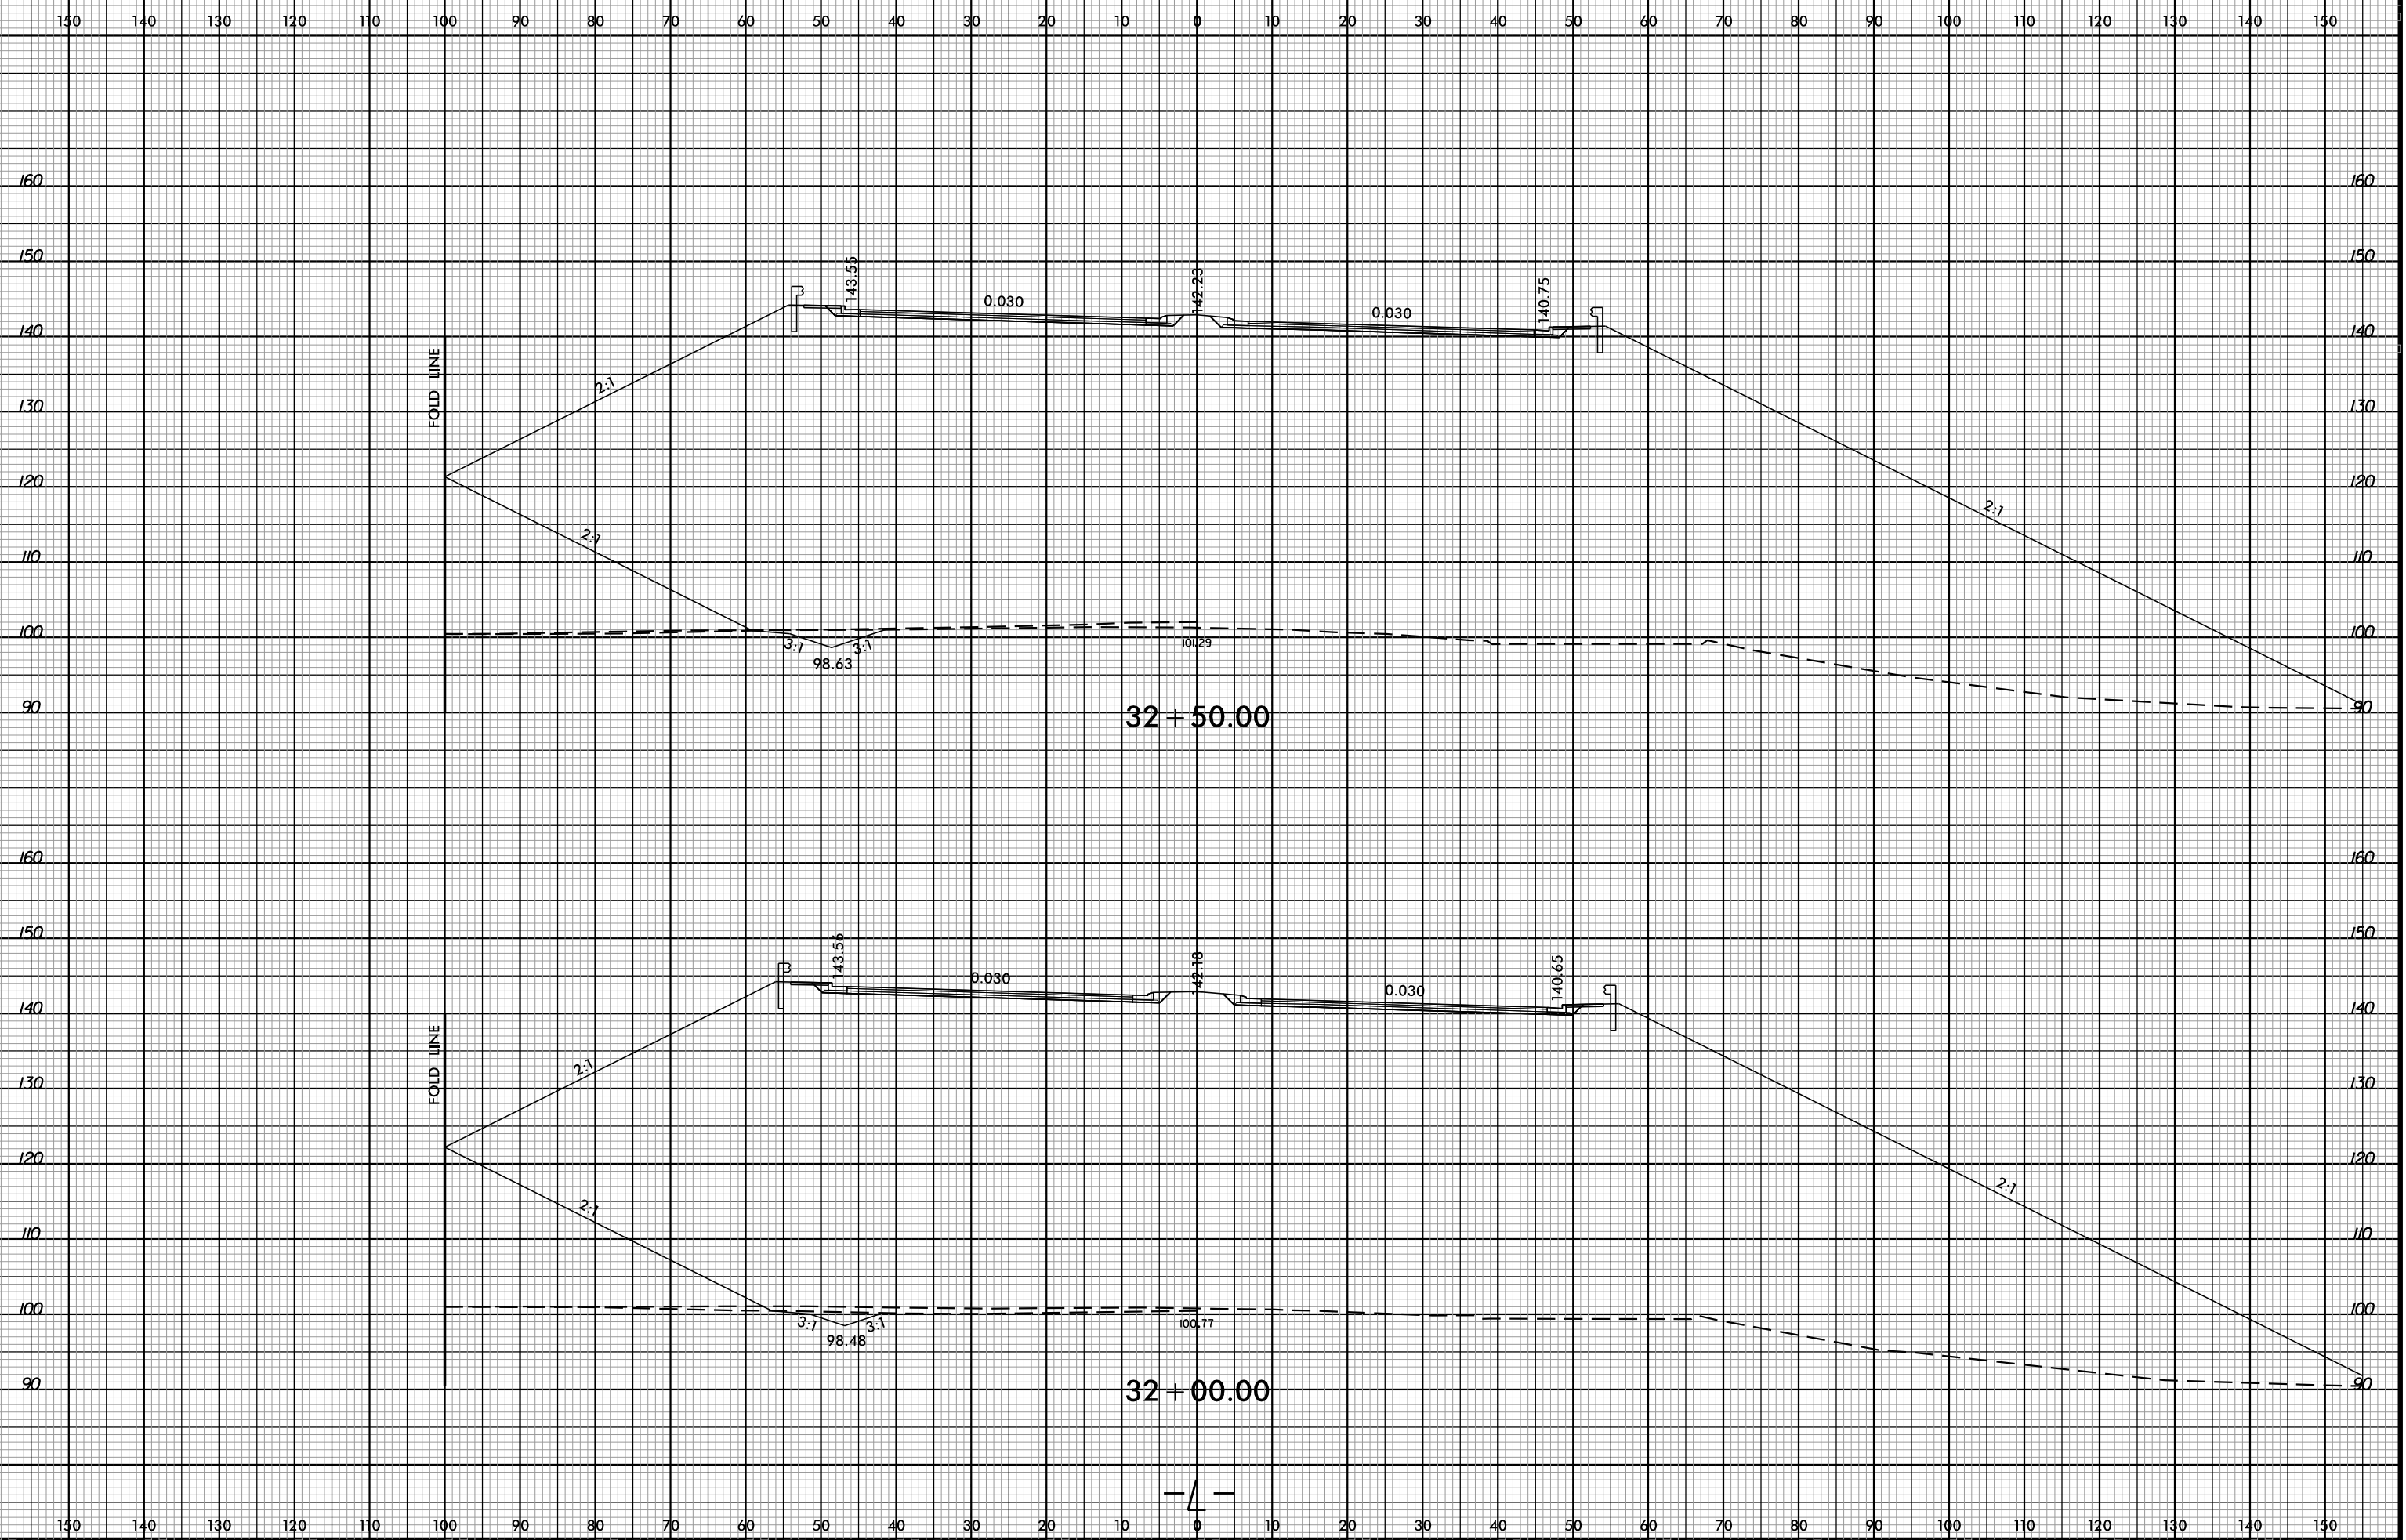


8/23/99




PROJ. REFERENCE NO.
B-4490

SHEET NO.
X-15

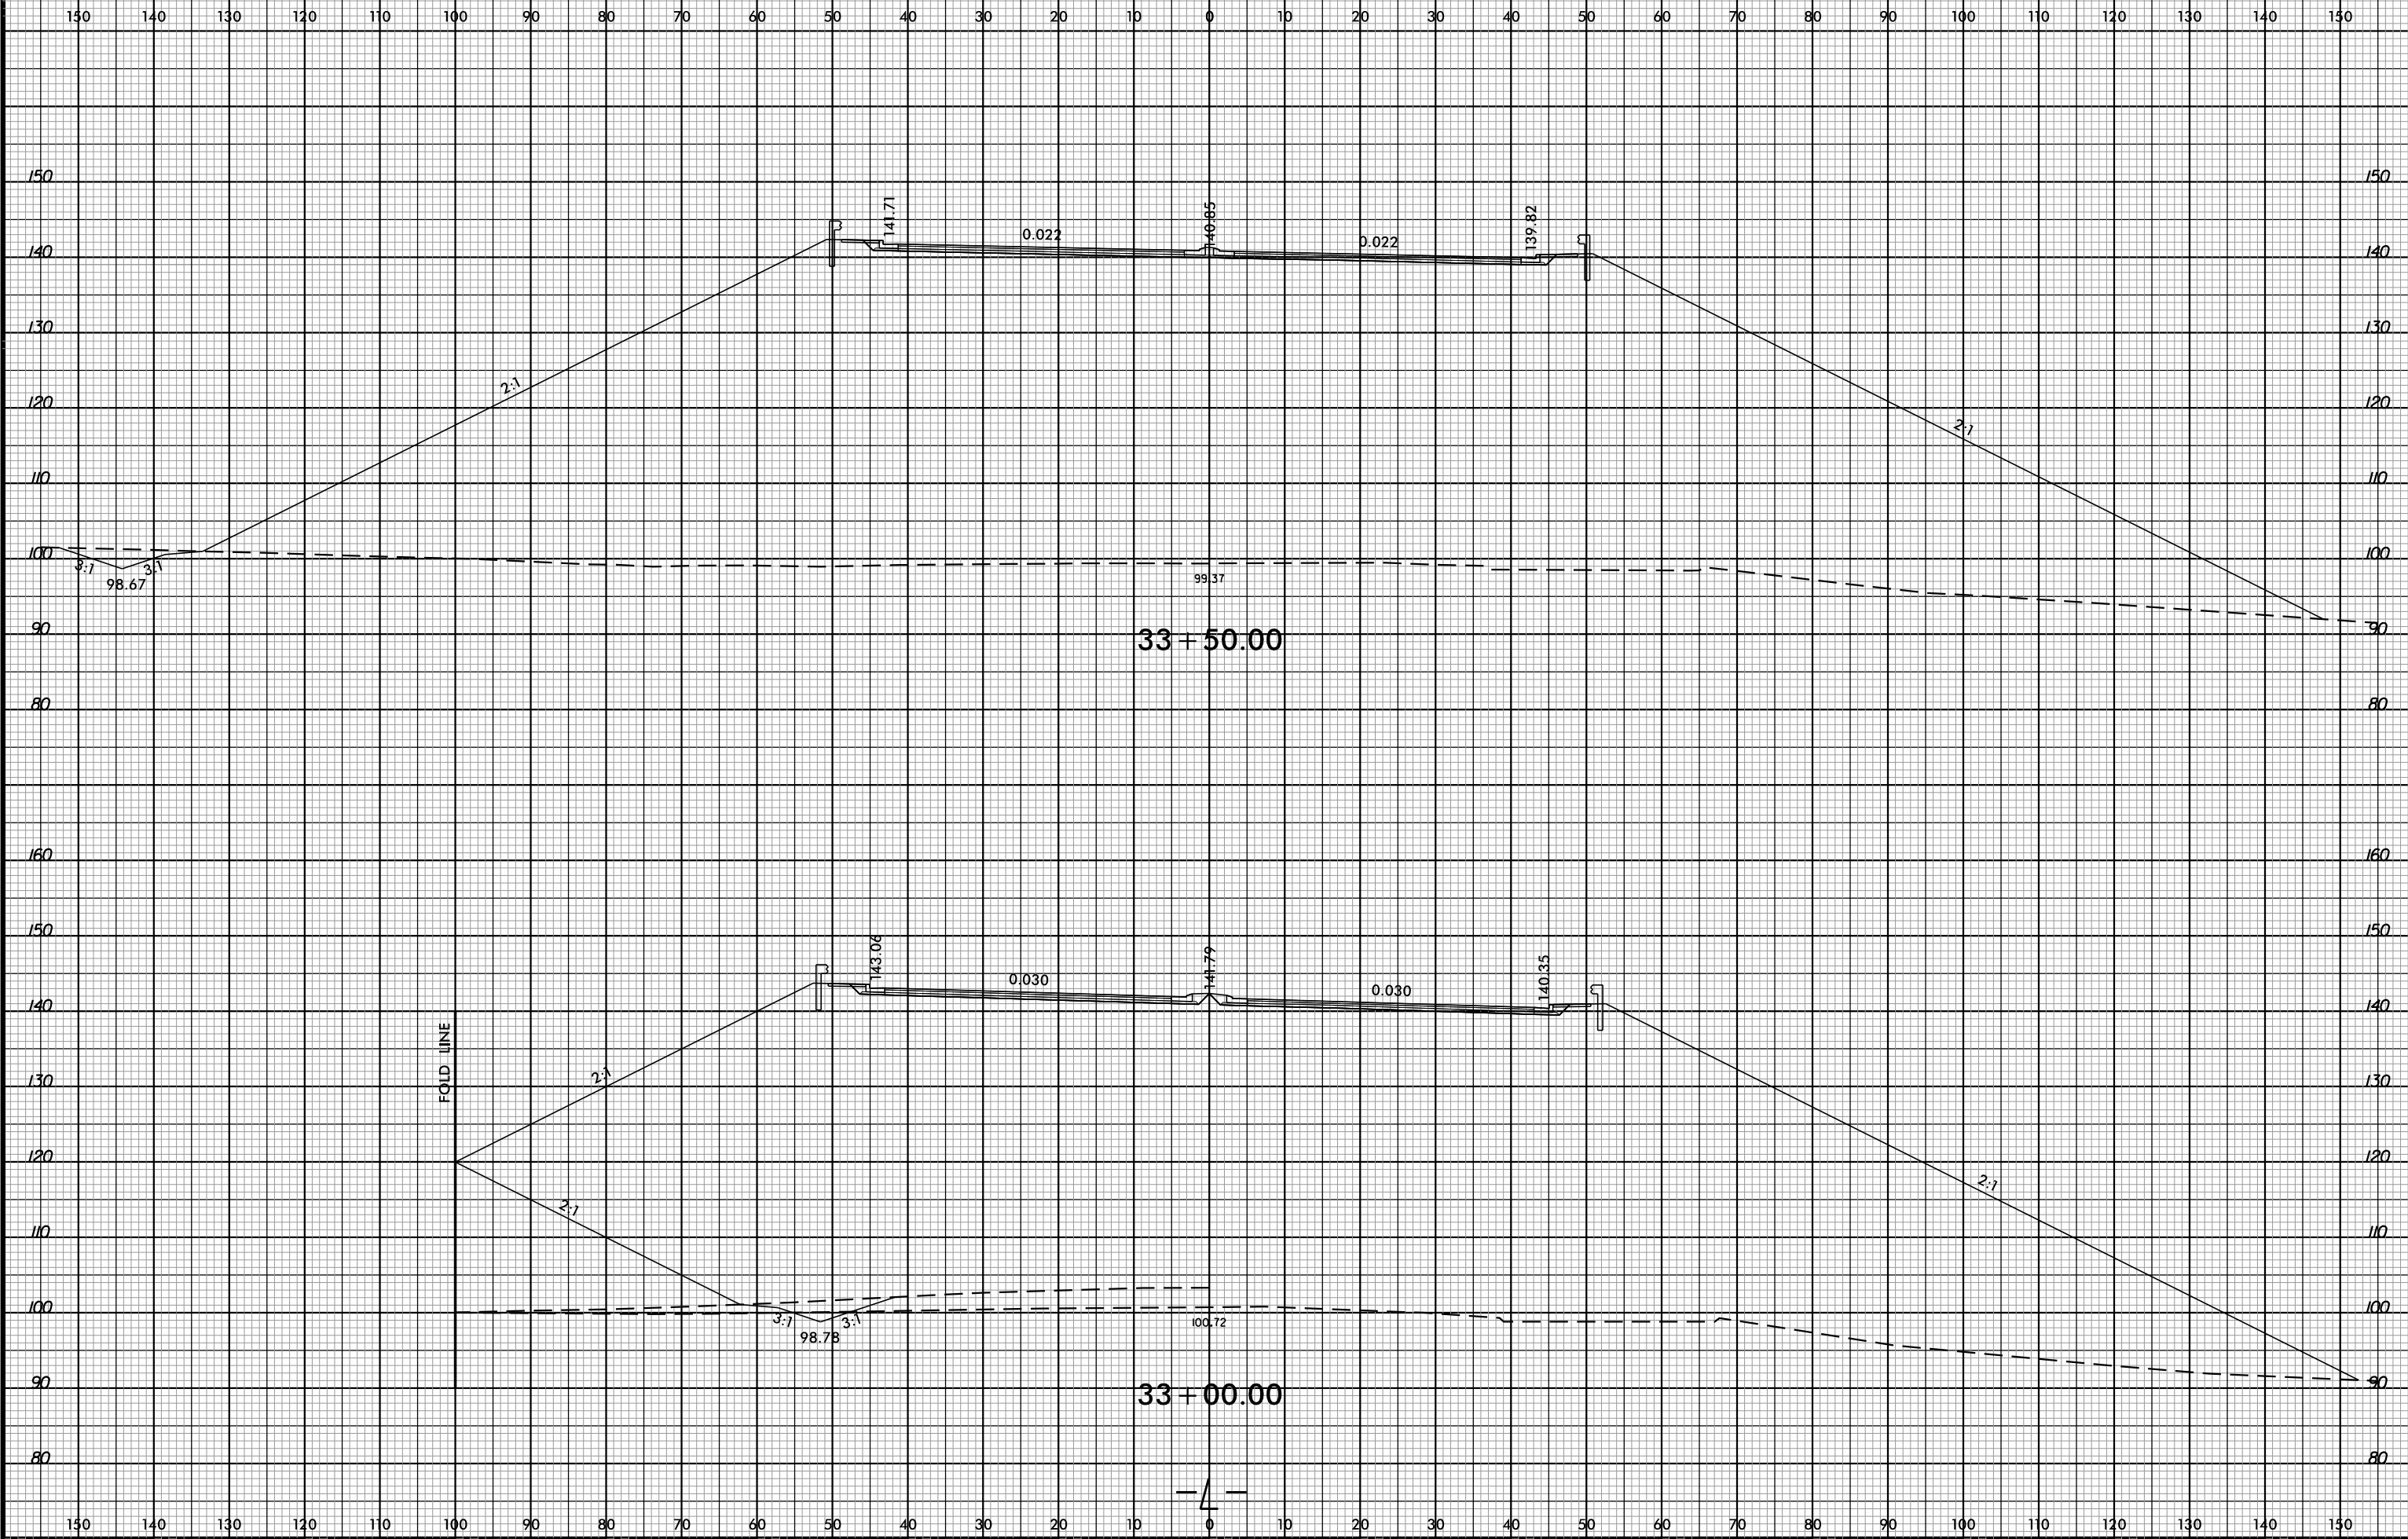

8/25/99 4:25 PM
8/27/99 10:46 AM
8/31/2015 10:46 AM
8/31/2015 10:46 AM
8/31/2015 10:46 AM

8/23/99

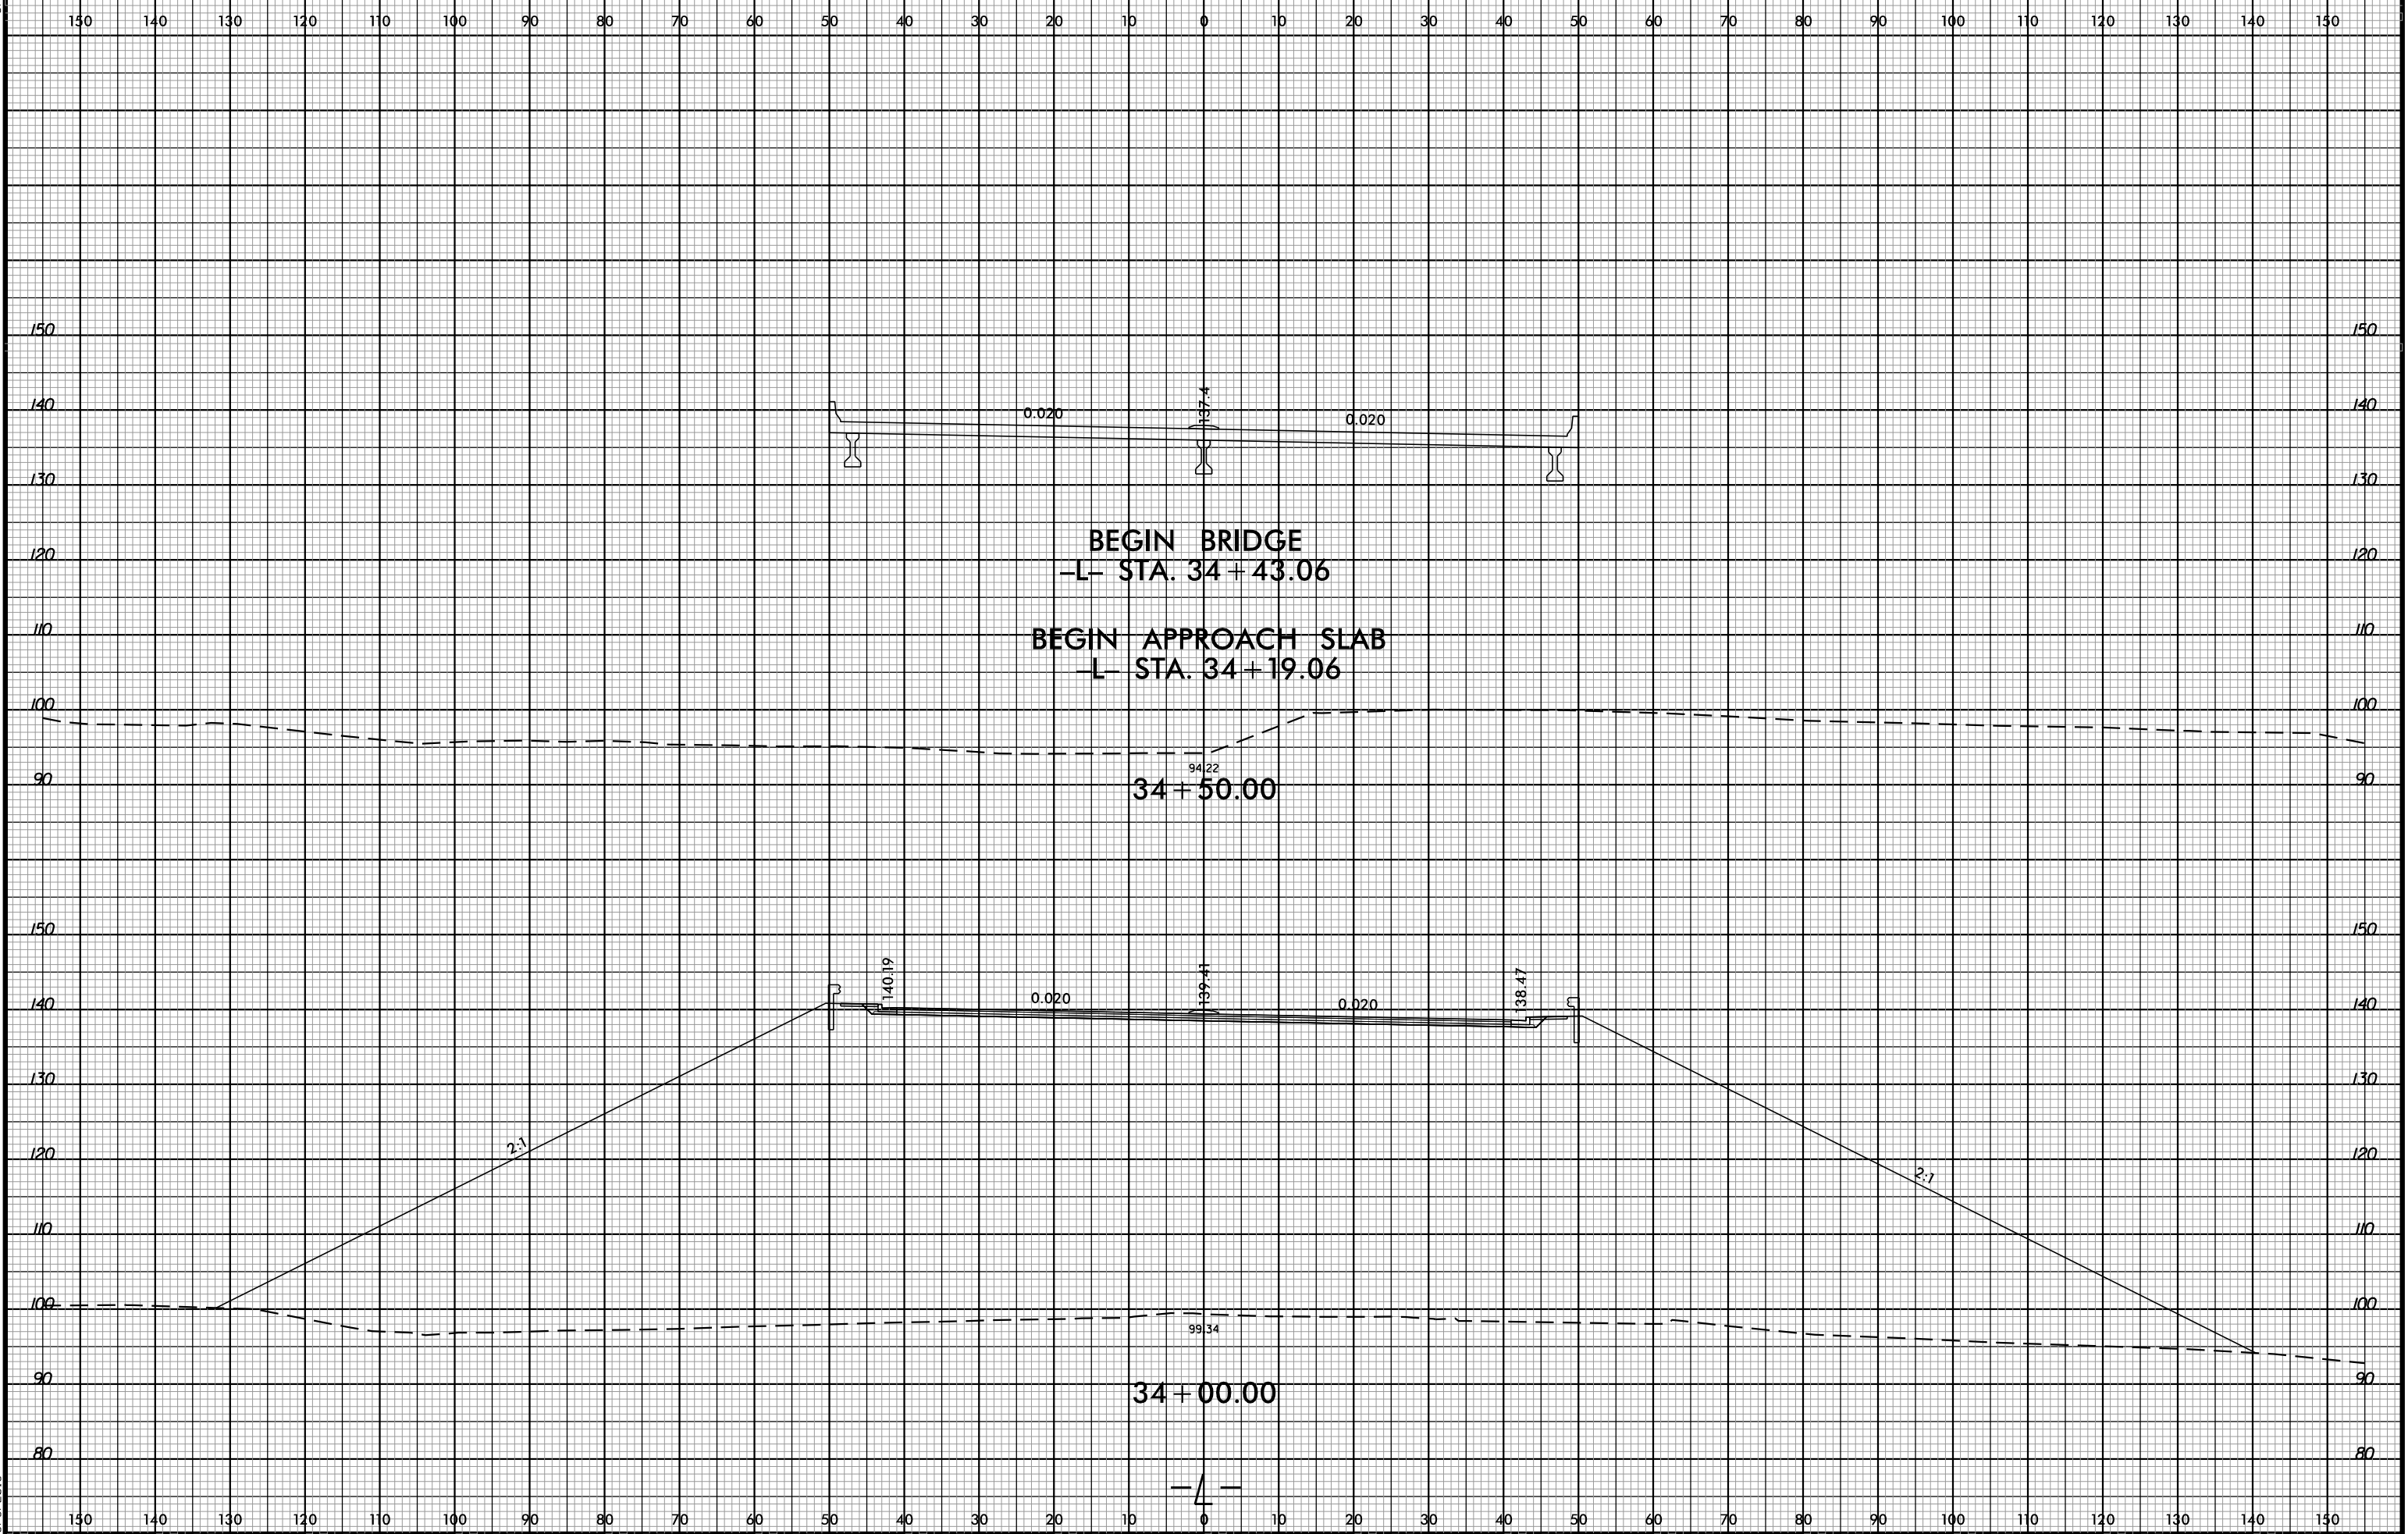

BEGIN BRIDGE
 -L- STA. 34 + 43.06

BEGIN APPROACH SLAB
 -L- STA. 34 + 19.06

94.22
 34 + 50.00

99.34
 34 + 00.00

-L-

2:25:41 PM
 8/17/99
 6/3/2015

8/23/99




PROJ. REFERENCE NO.
B-4490

SHEET NO.
X-17

150 140 130 120 110 100 90 80 70 60 50 40 30 20 10 0 10 20 30 40 50 60 70 80 90 100 110 120 130 140 150


END APPROACH SLAB
-L- STA. 35+96.31


END BRIDGE
-L- STA. 35+72.31

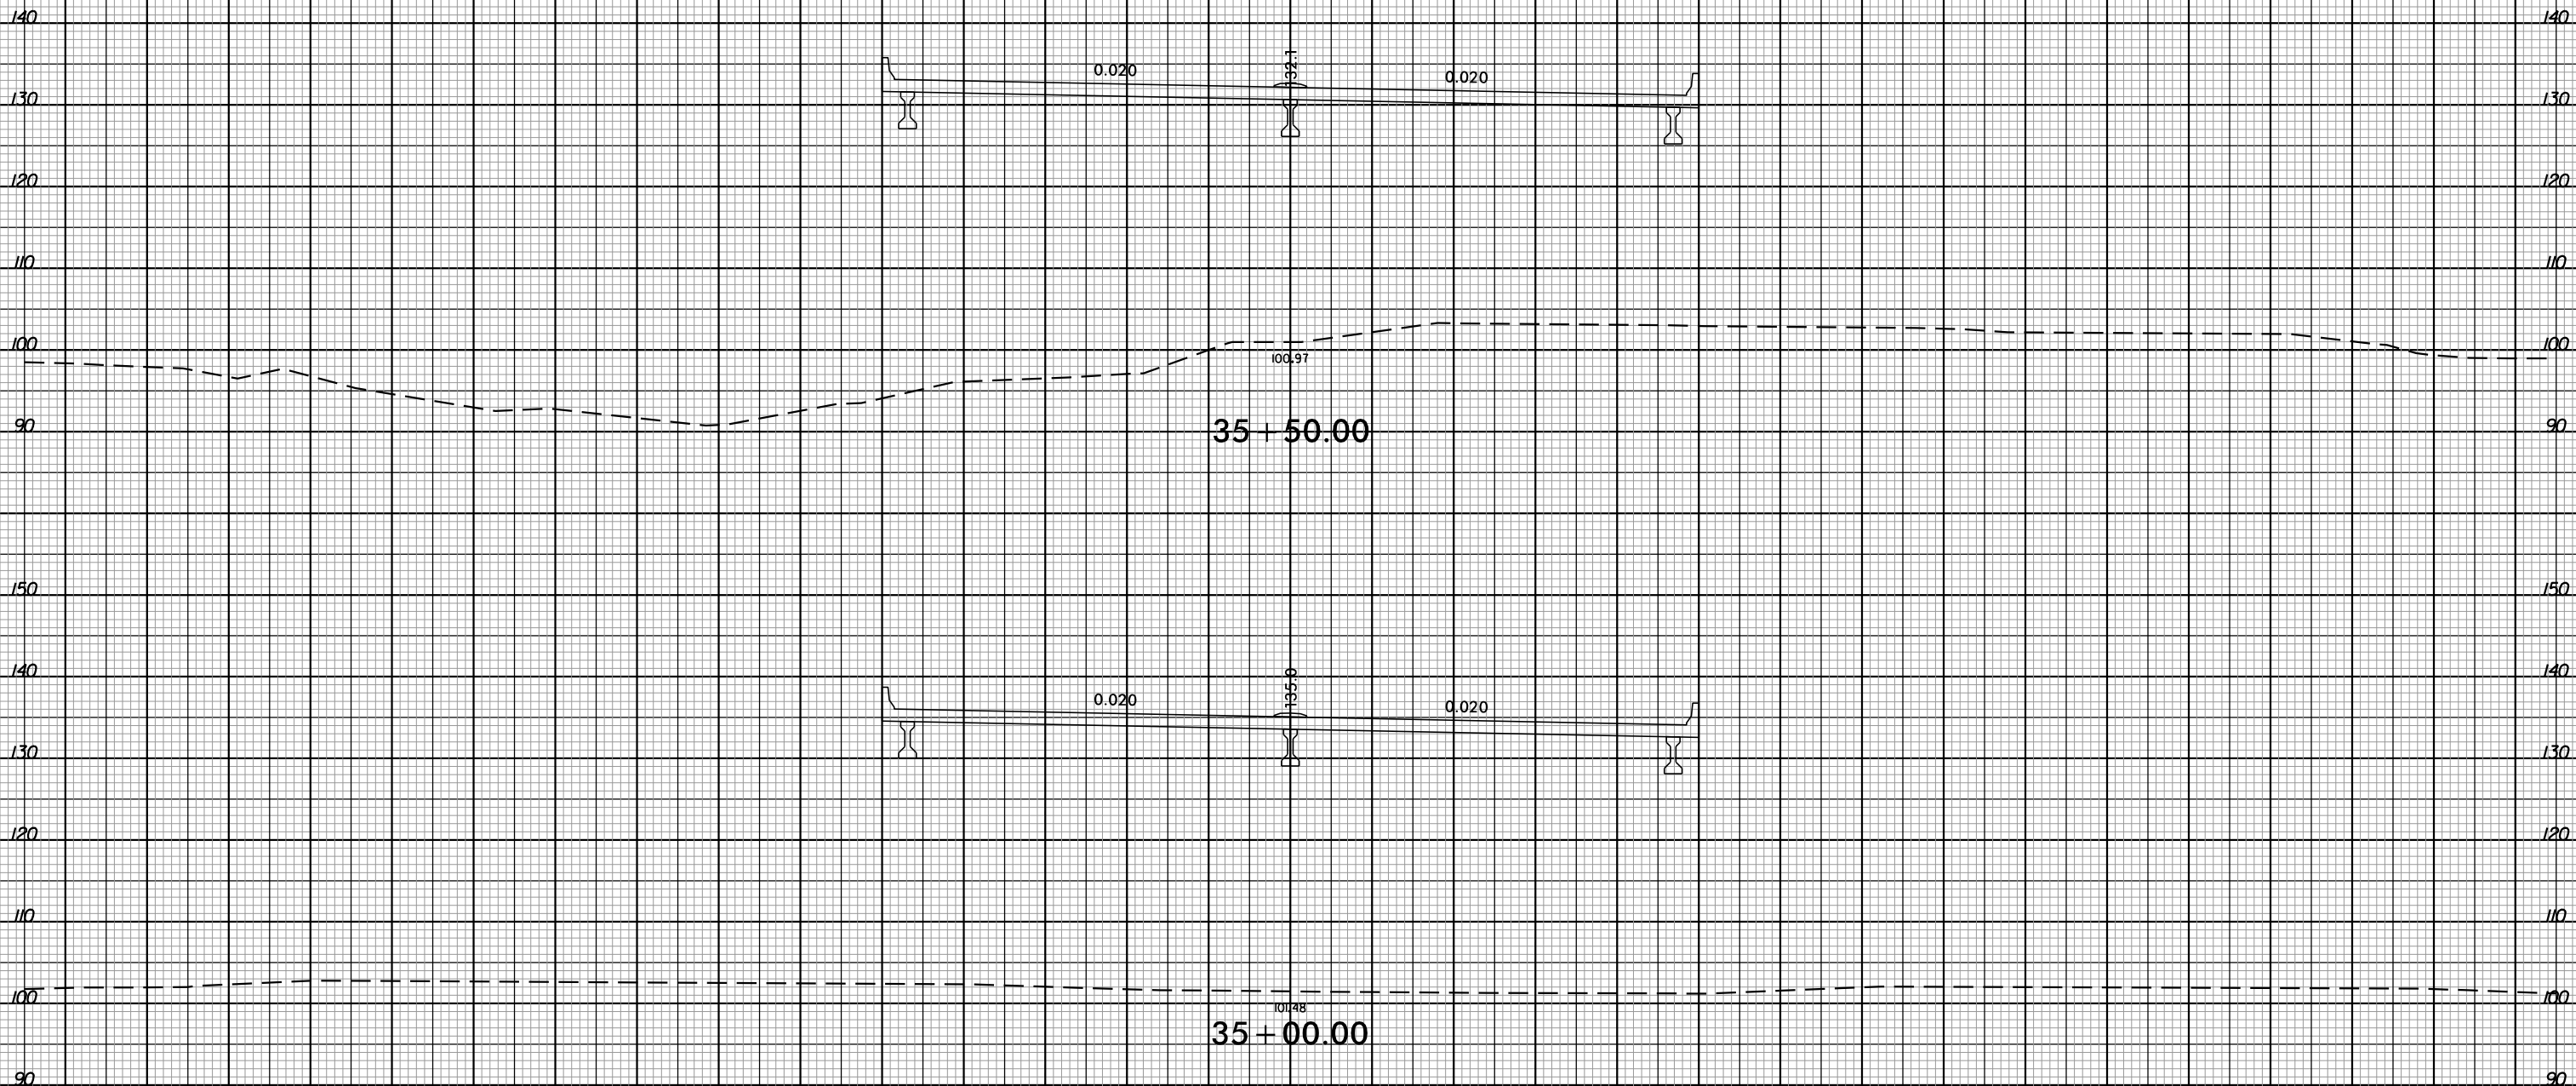

-L-

2:25:57 PM
8/23/99
6/23/2015

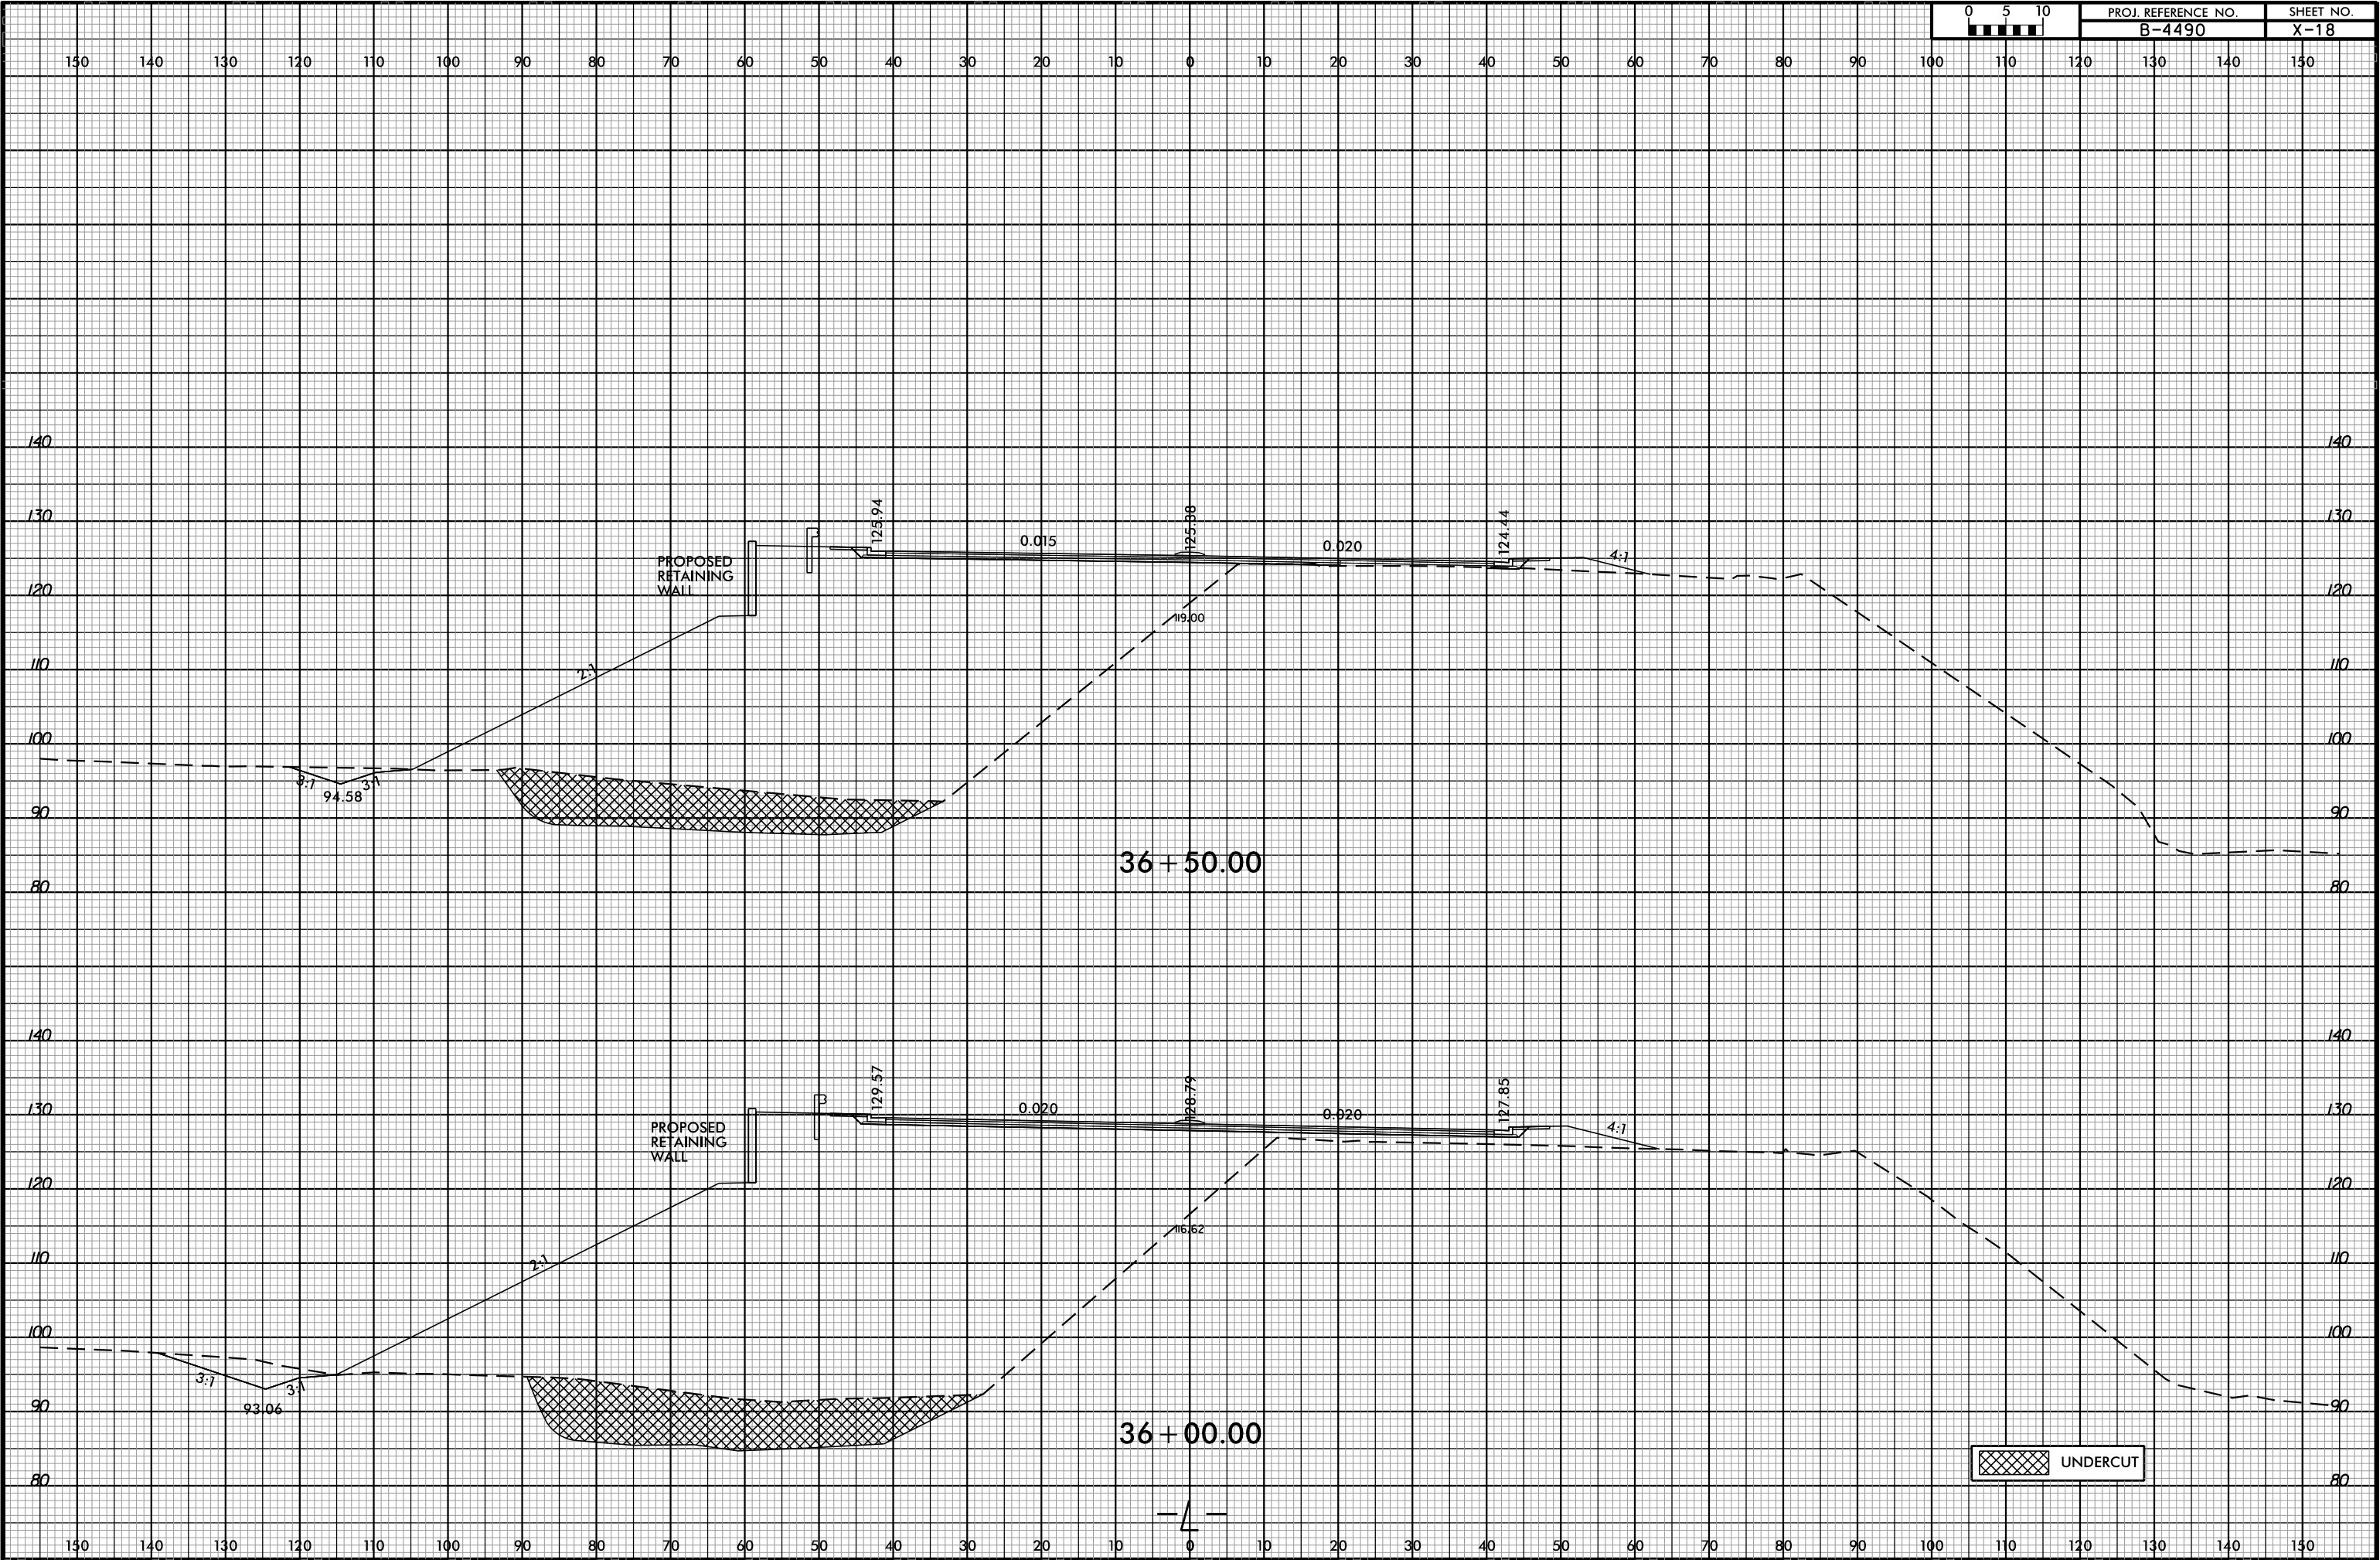

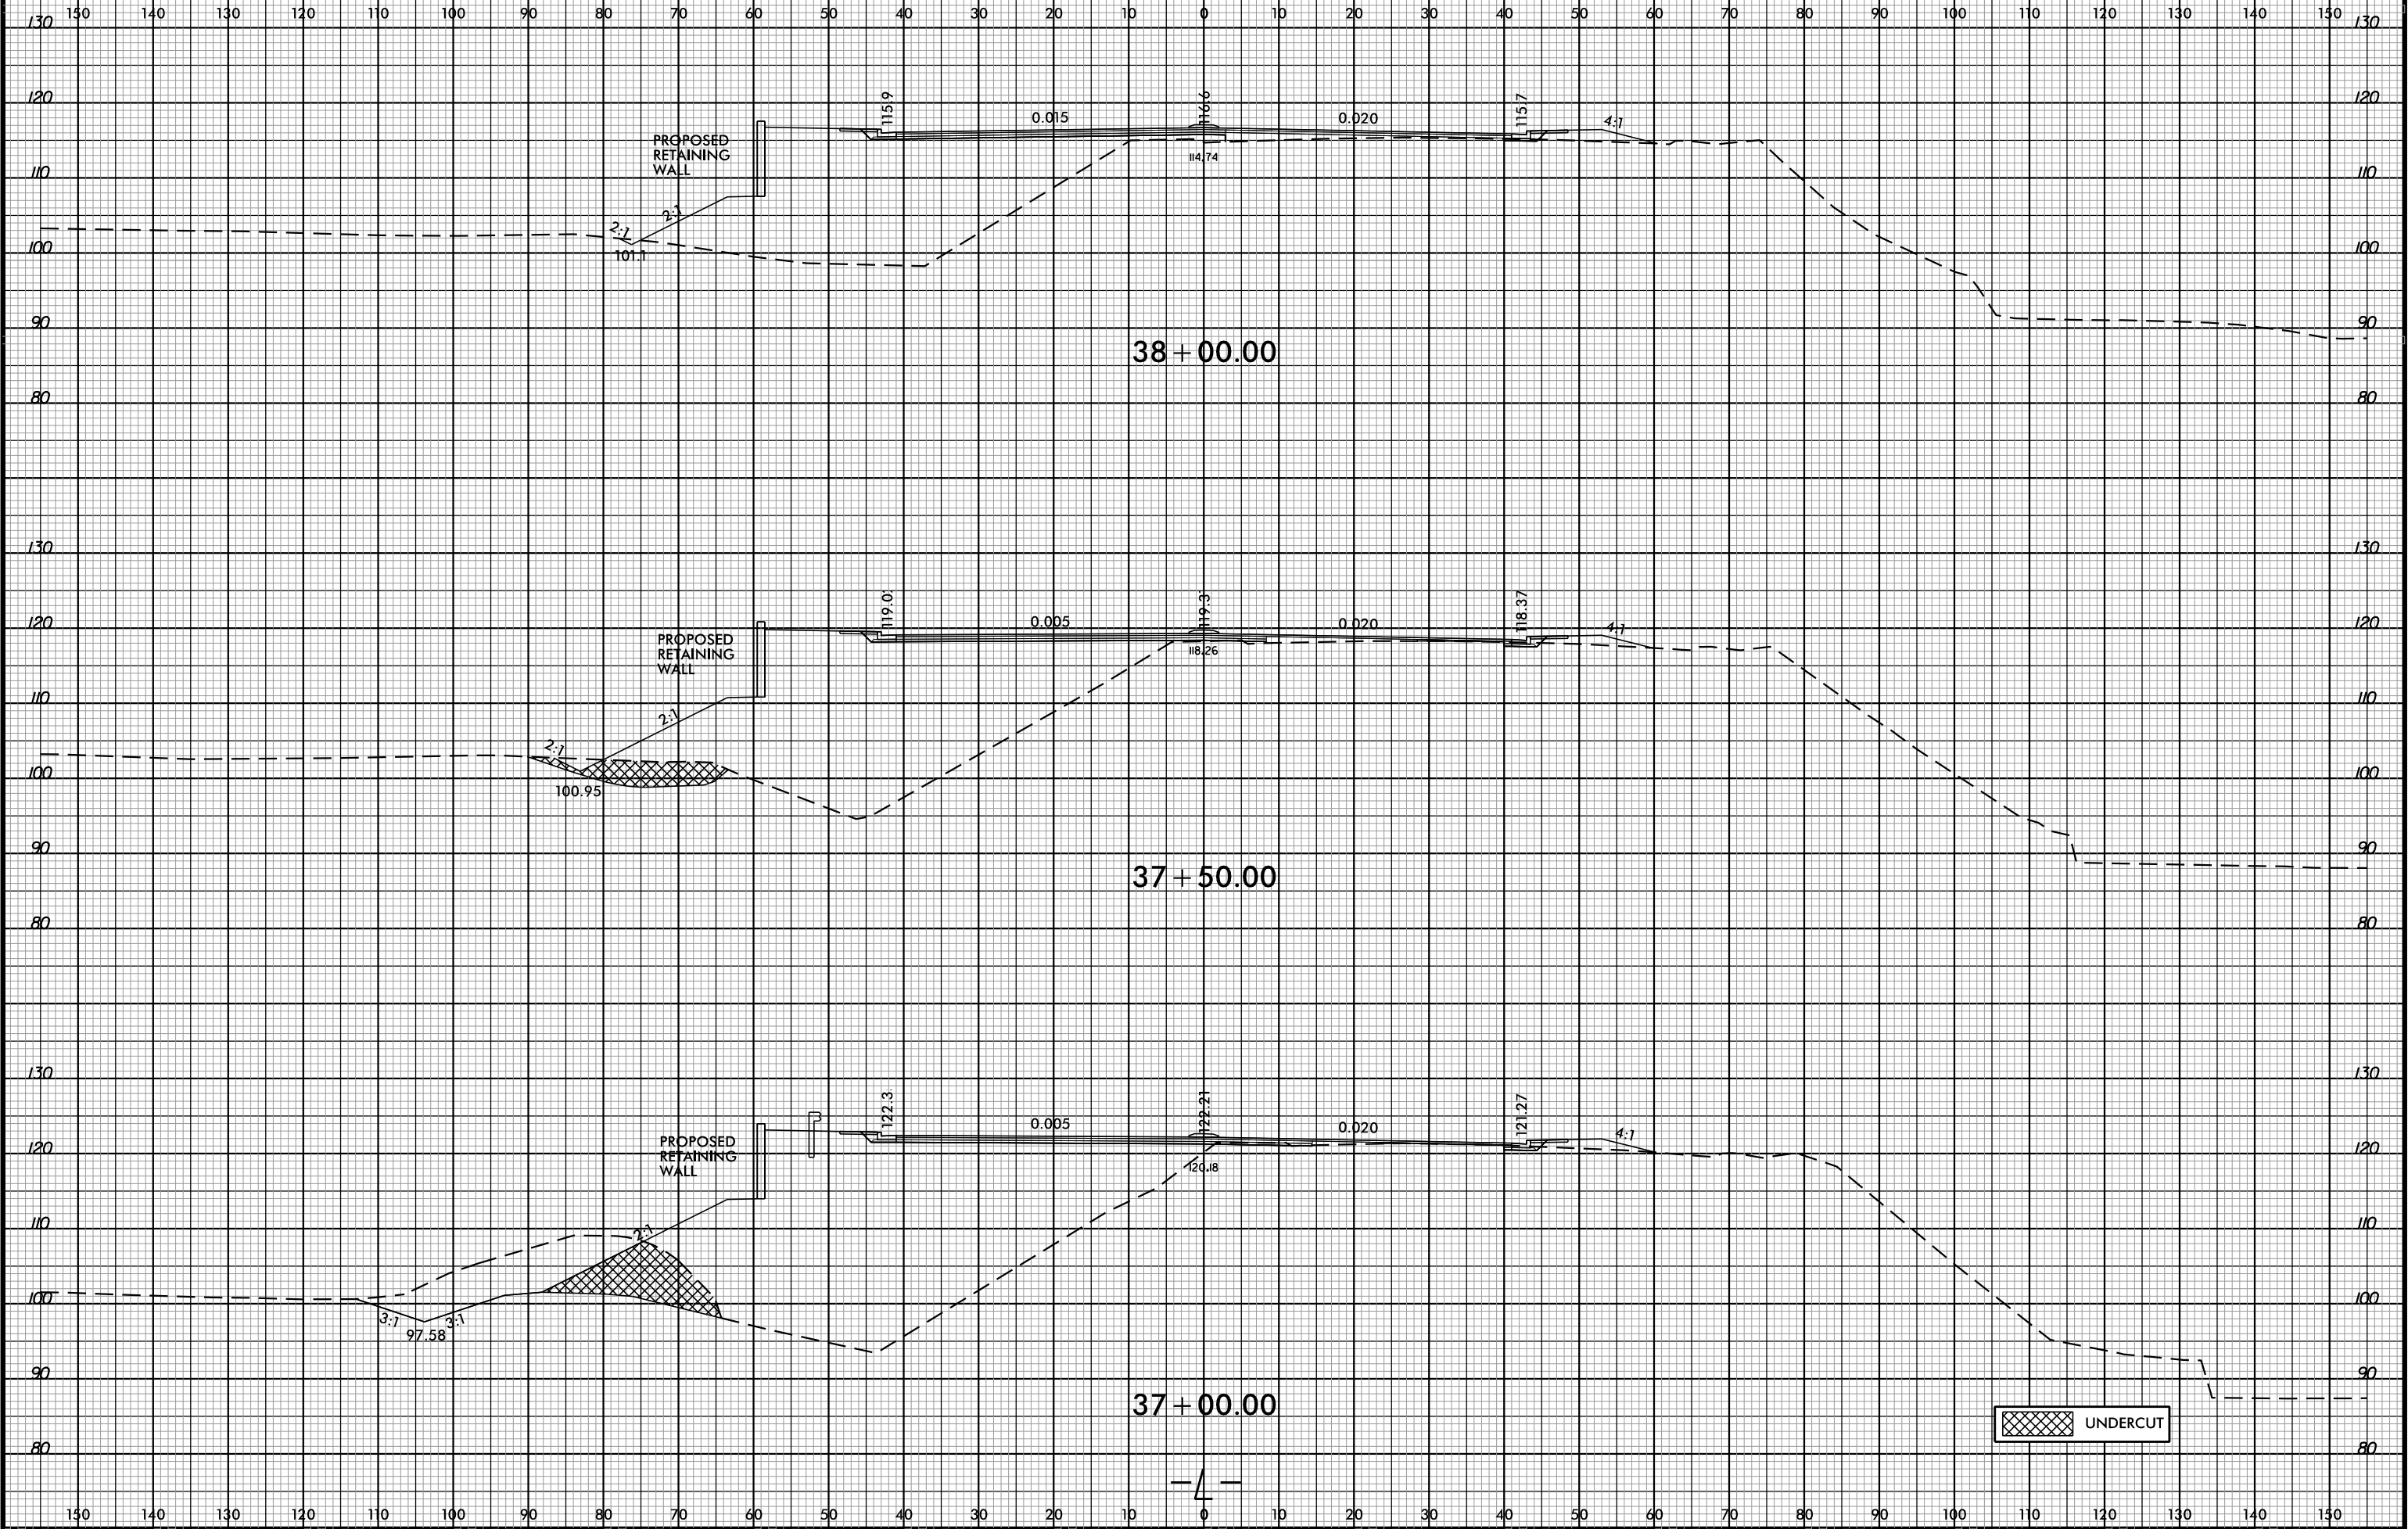


UNDERCUT

8/23/99



PROJ. REFERENCE NO. B-4490 SHEET NO. X-20

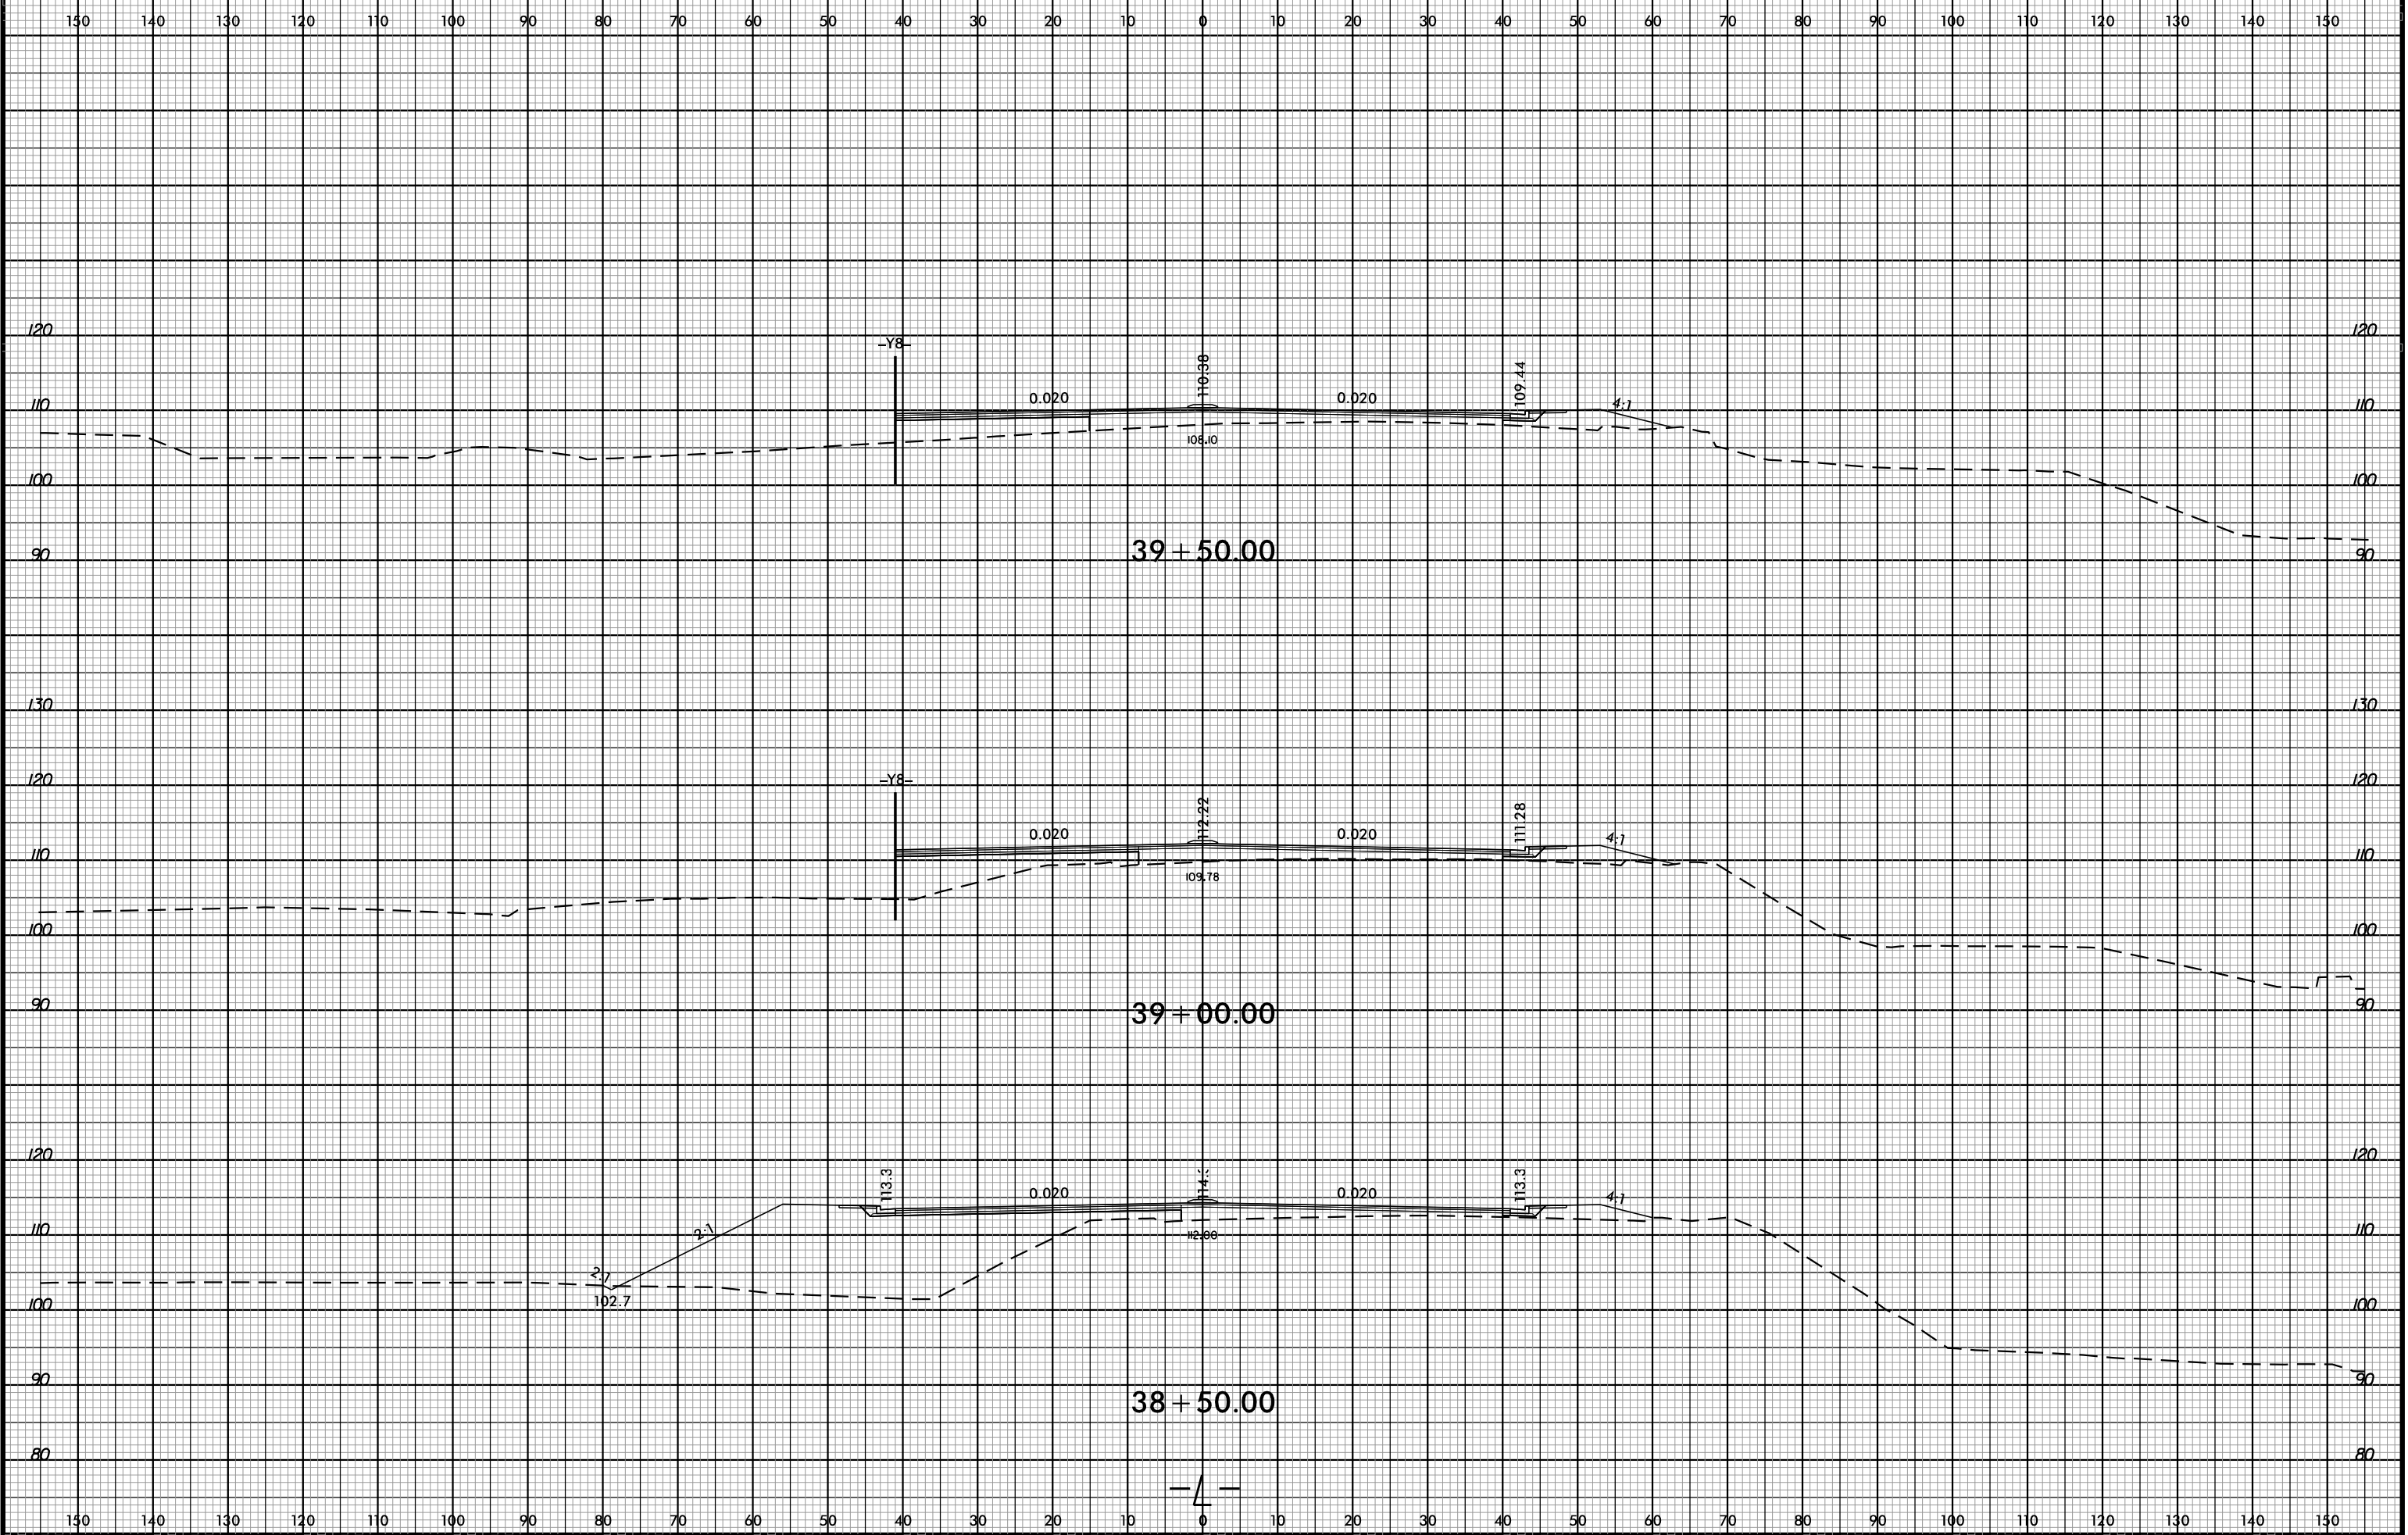


8/23/01 PM 8:47:46 PDF-plotter 8/23/2015

8/23/99



PROJ. REFERENCE NO.
B-4490




SHEET NO.
X-21

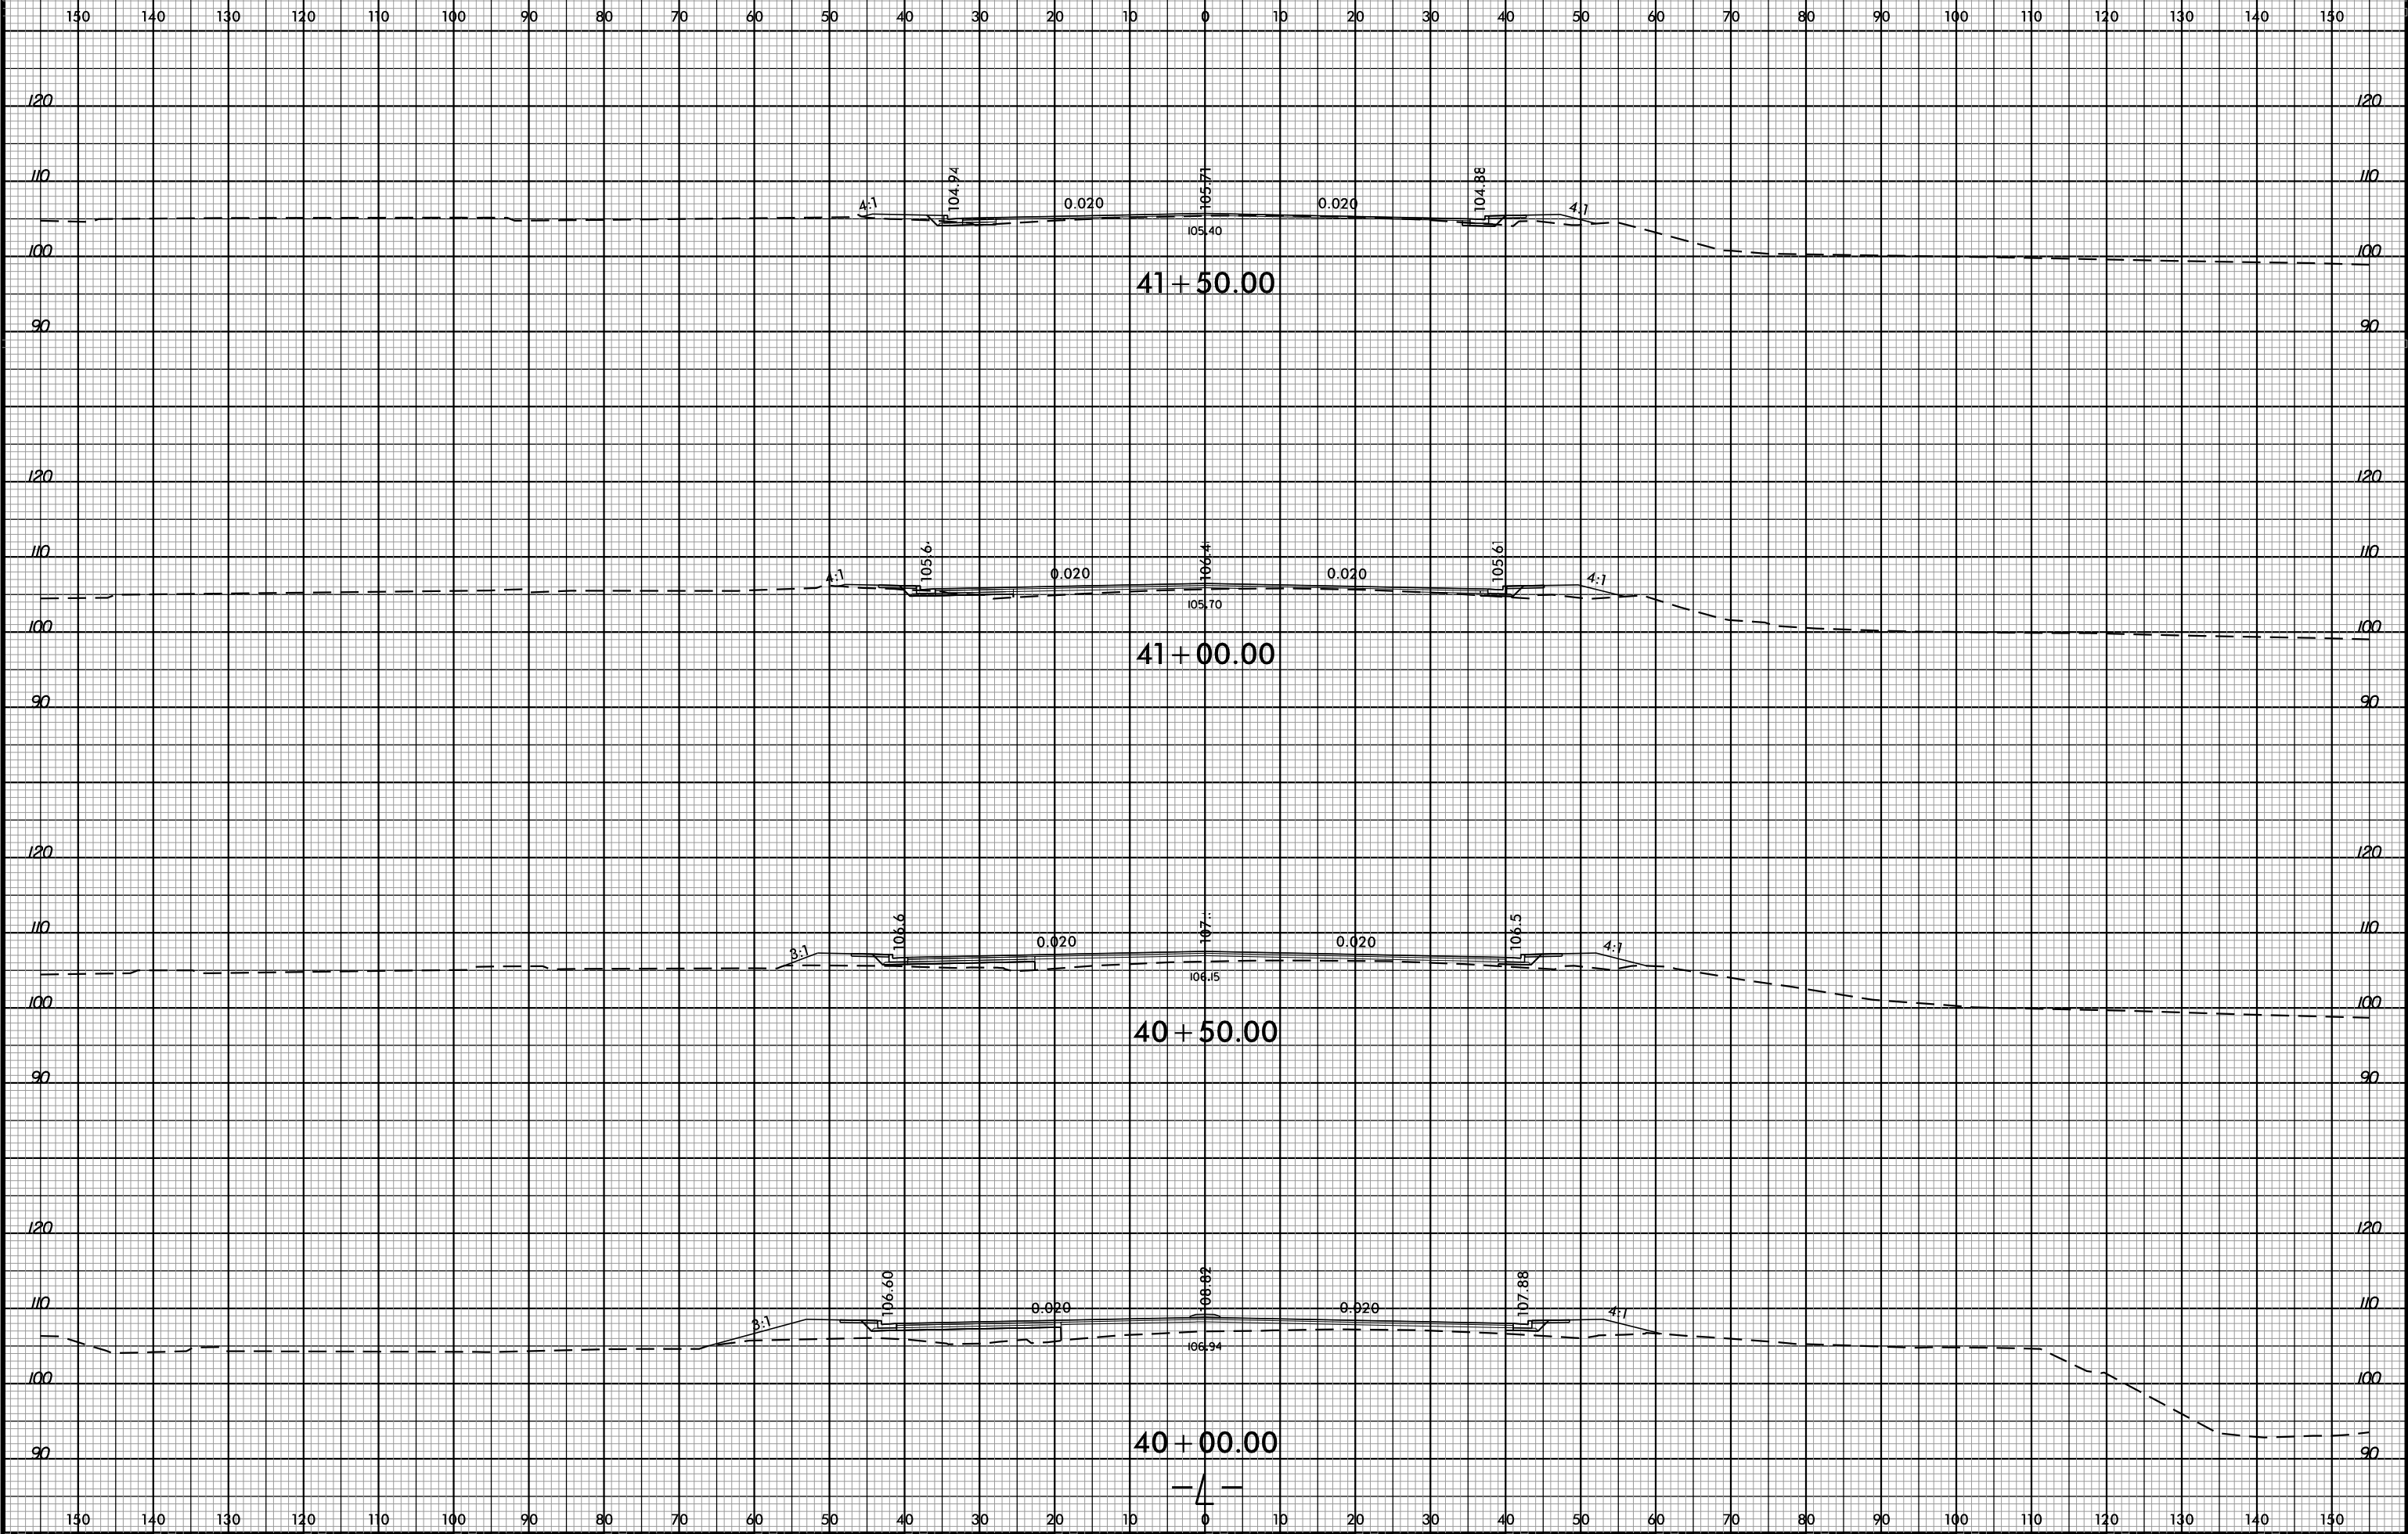

8/23/2015 8:47:46 PM
8/23/2015 8:47:46 PM
8/23/2015 8:47:46 PM


150 140 130 120 110 100 90 80 70 60 50 40 30 20 10 0 10 20 30 40 50 60 70 80 90 100 110 120 130 140 150

END TIP PROJECT B-4490
-L- STA. 44+00.00

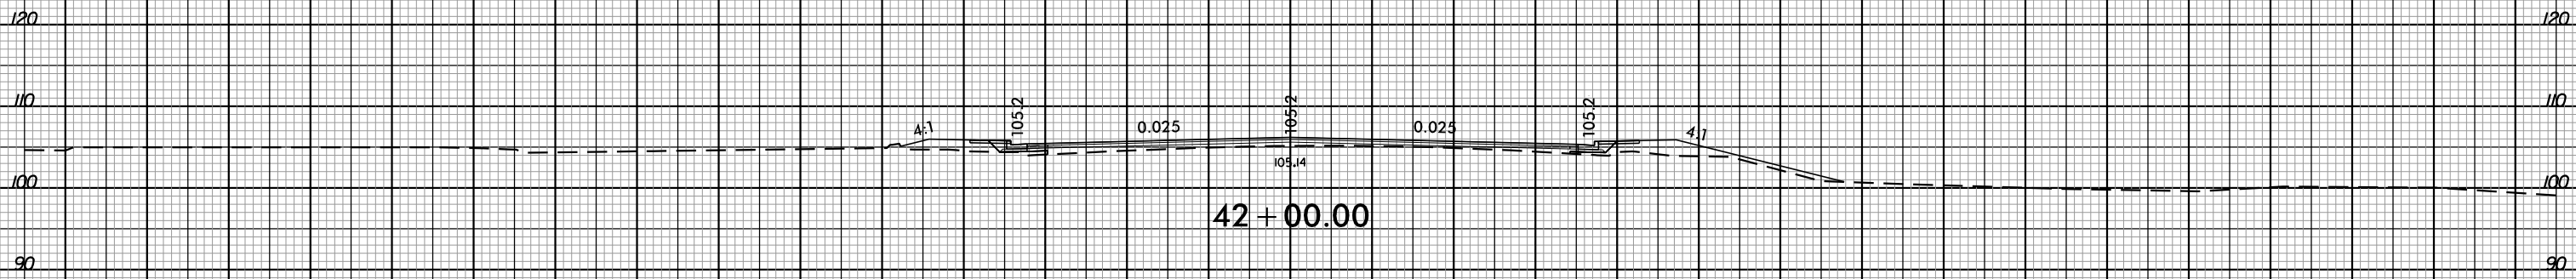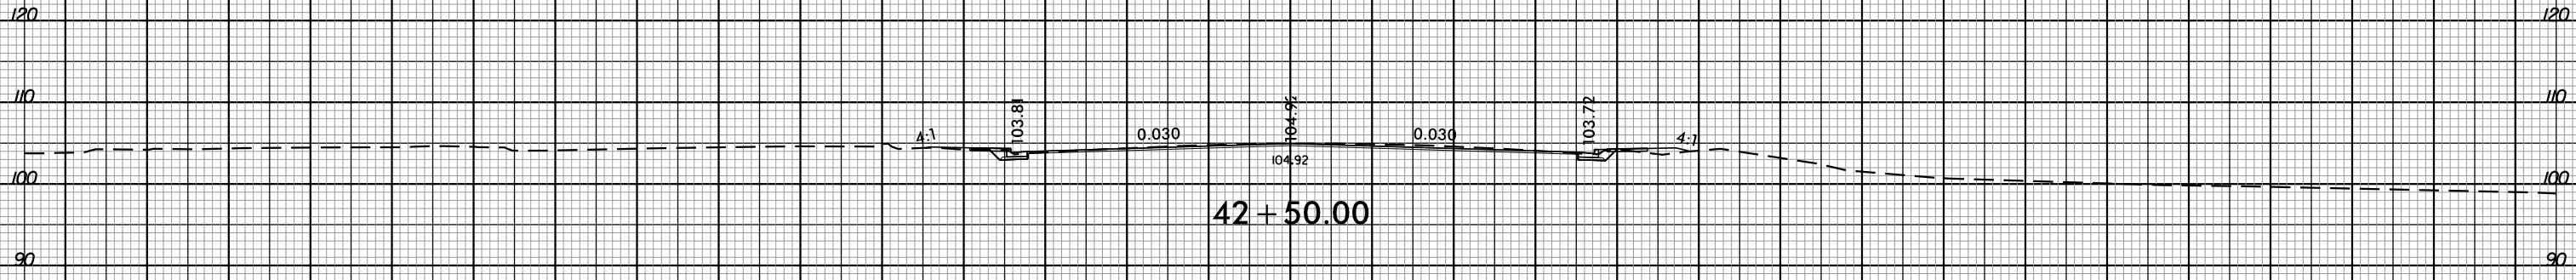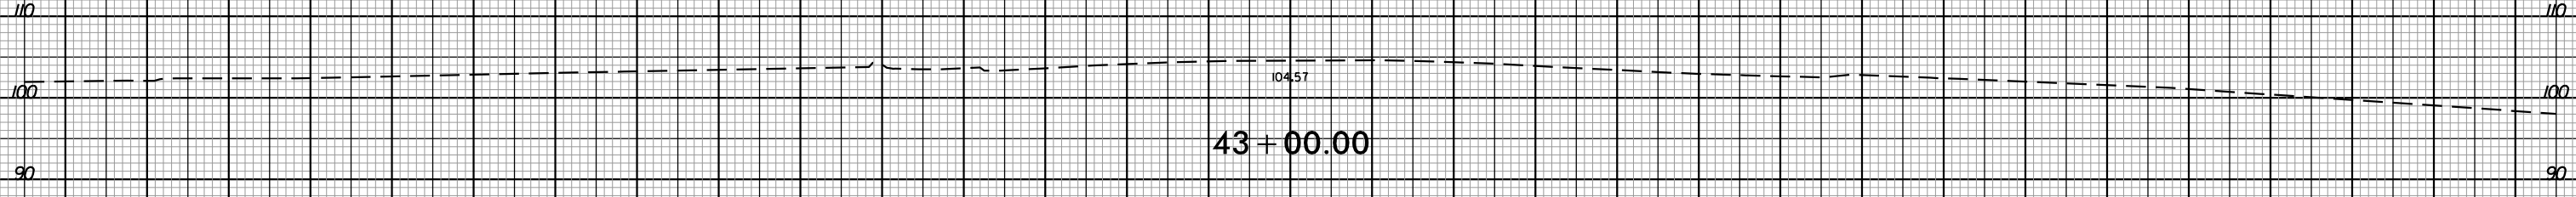


150 140 130 120 110 100 90 80 70 60 50 40 30 20 10 0 10 20 30 40 50 60 70 80 90 100 110 120 130 140 150

8/23/99

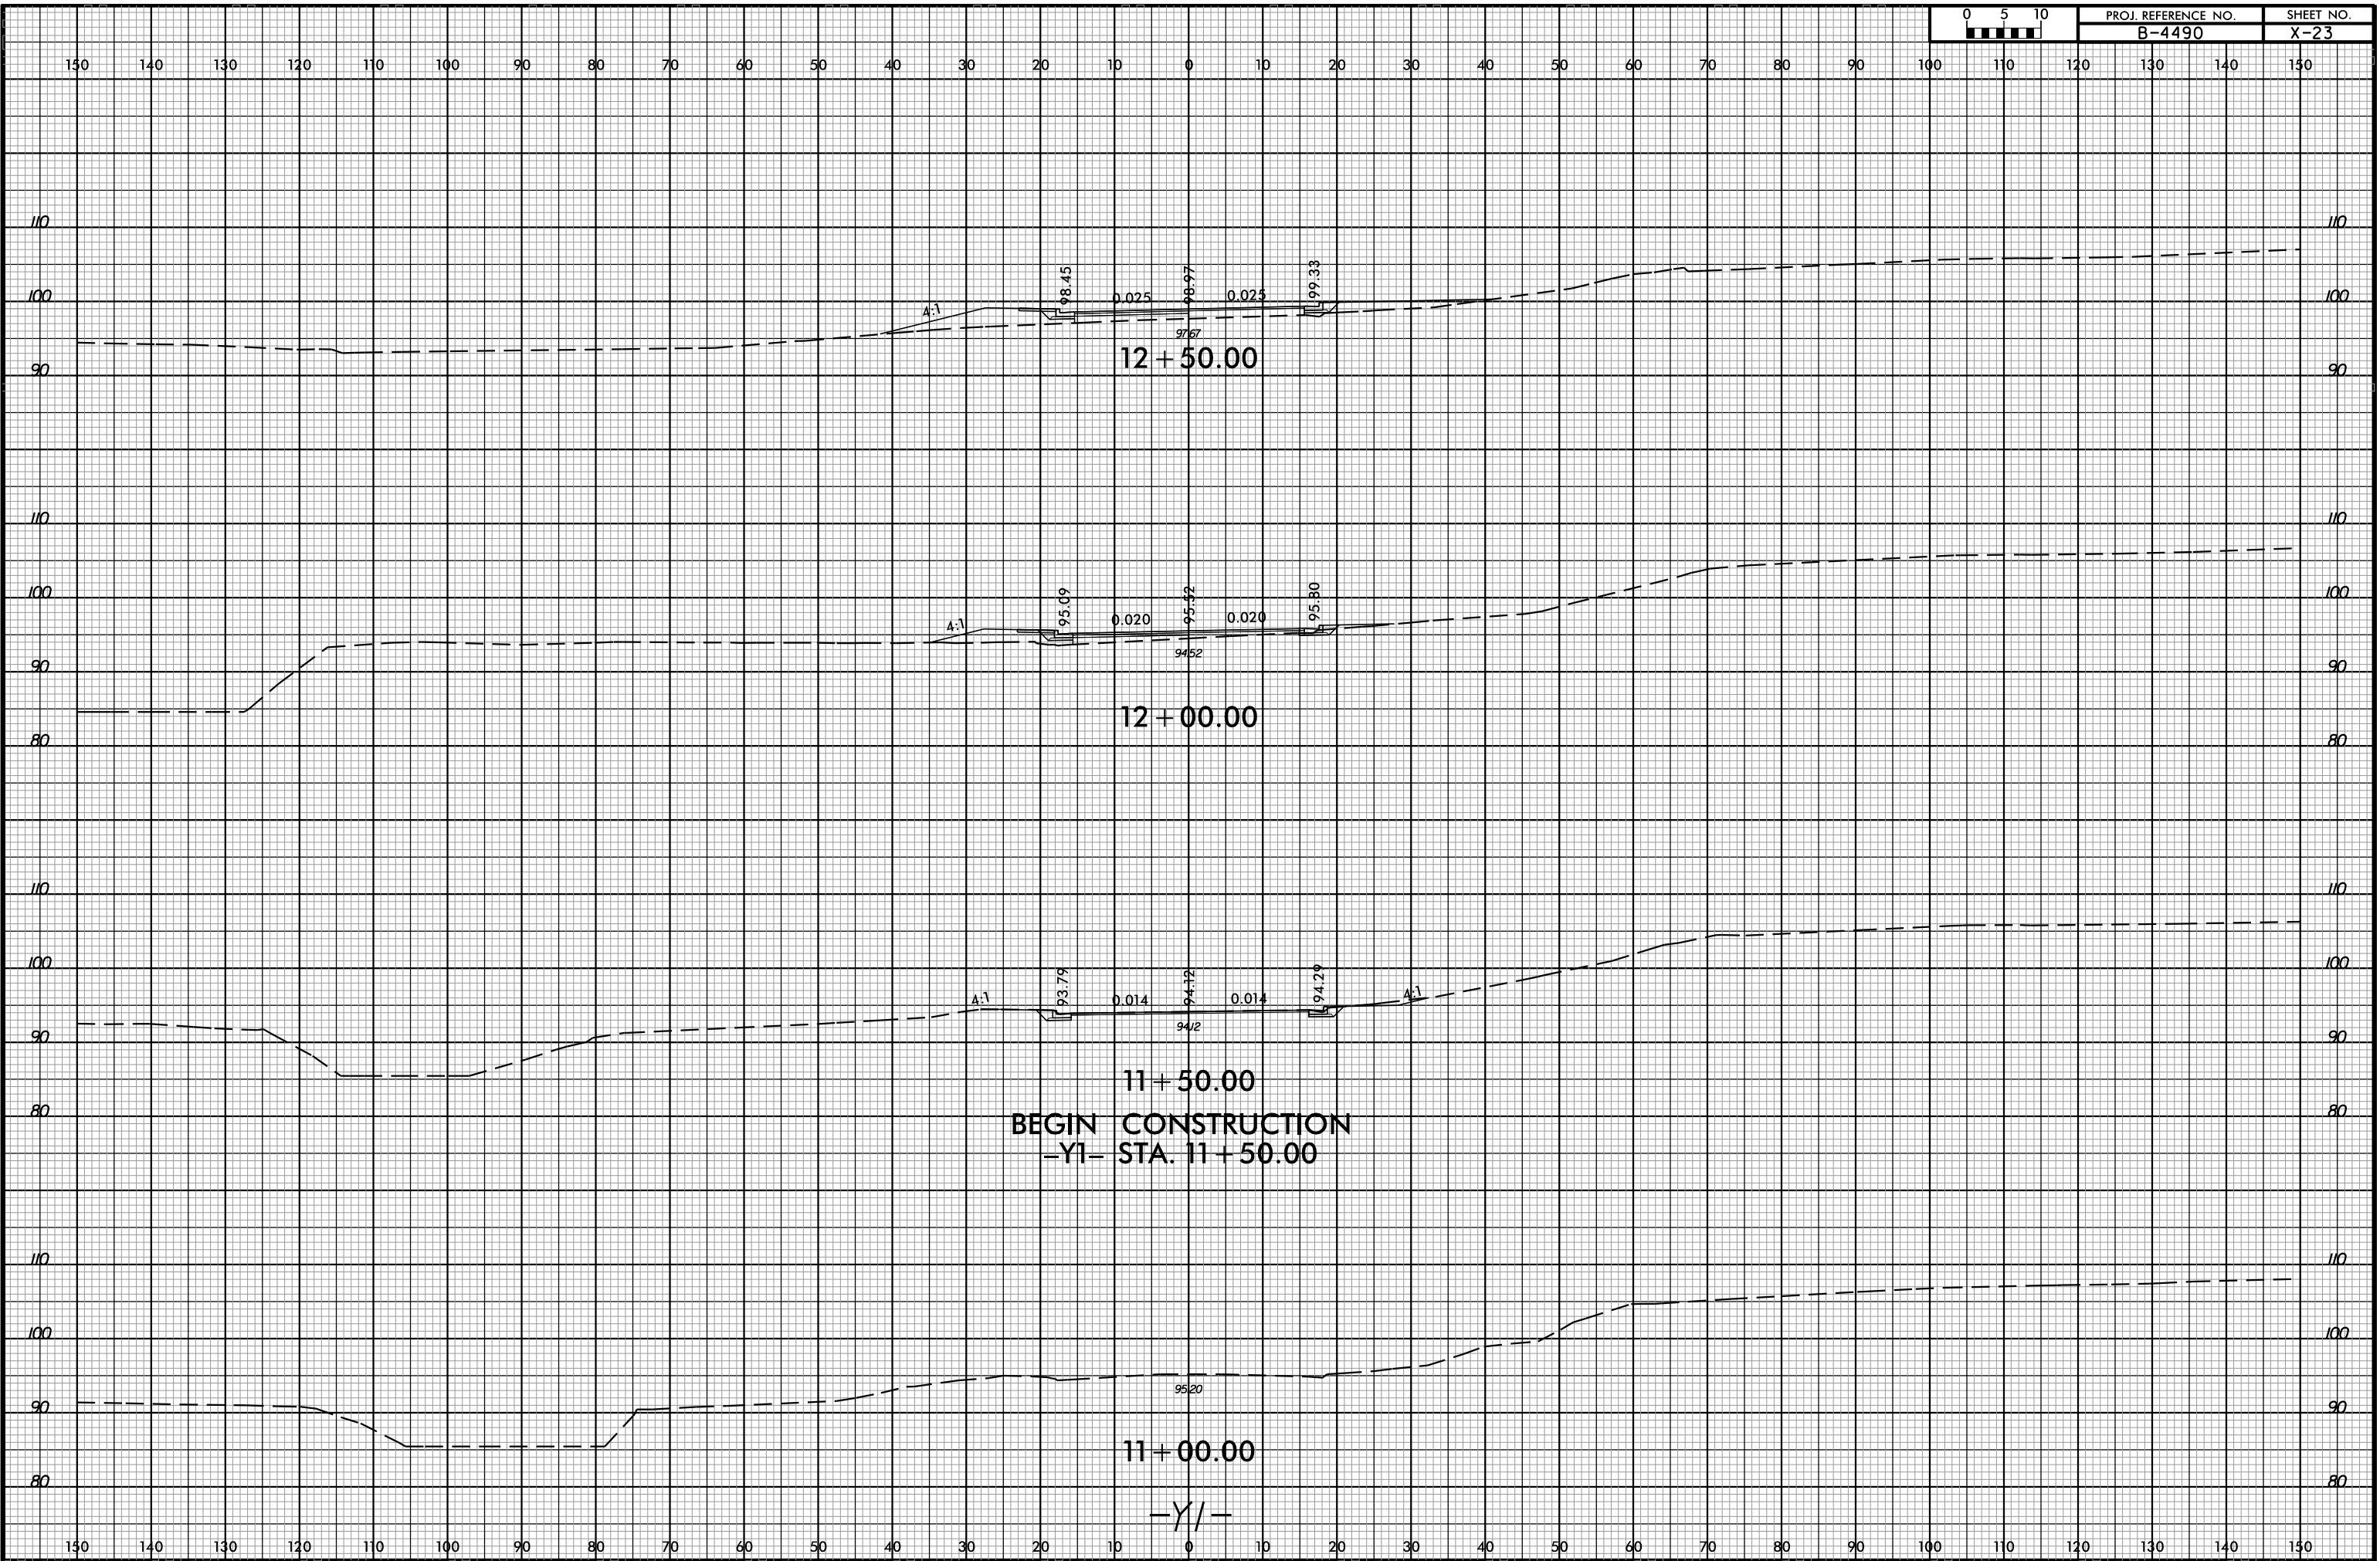


8/23/99 PM 8:47:46 PDF-plotter 6/23/2015

150 140 130 120 110 100 90 80 70 60 50 40 30 20 10 0 10 20 30 40 50 60 70 80 90 100 110 120 130 140 150

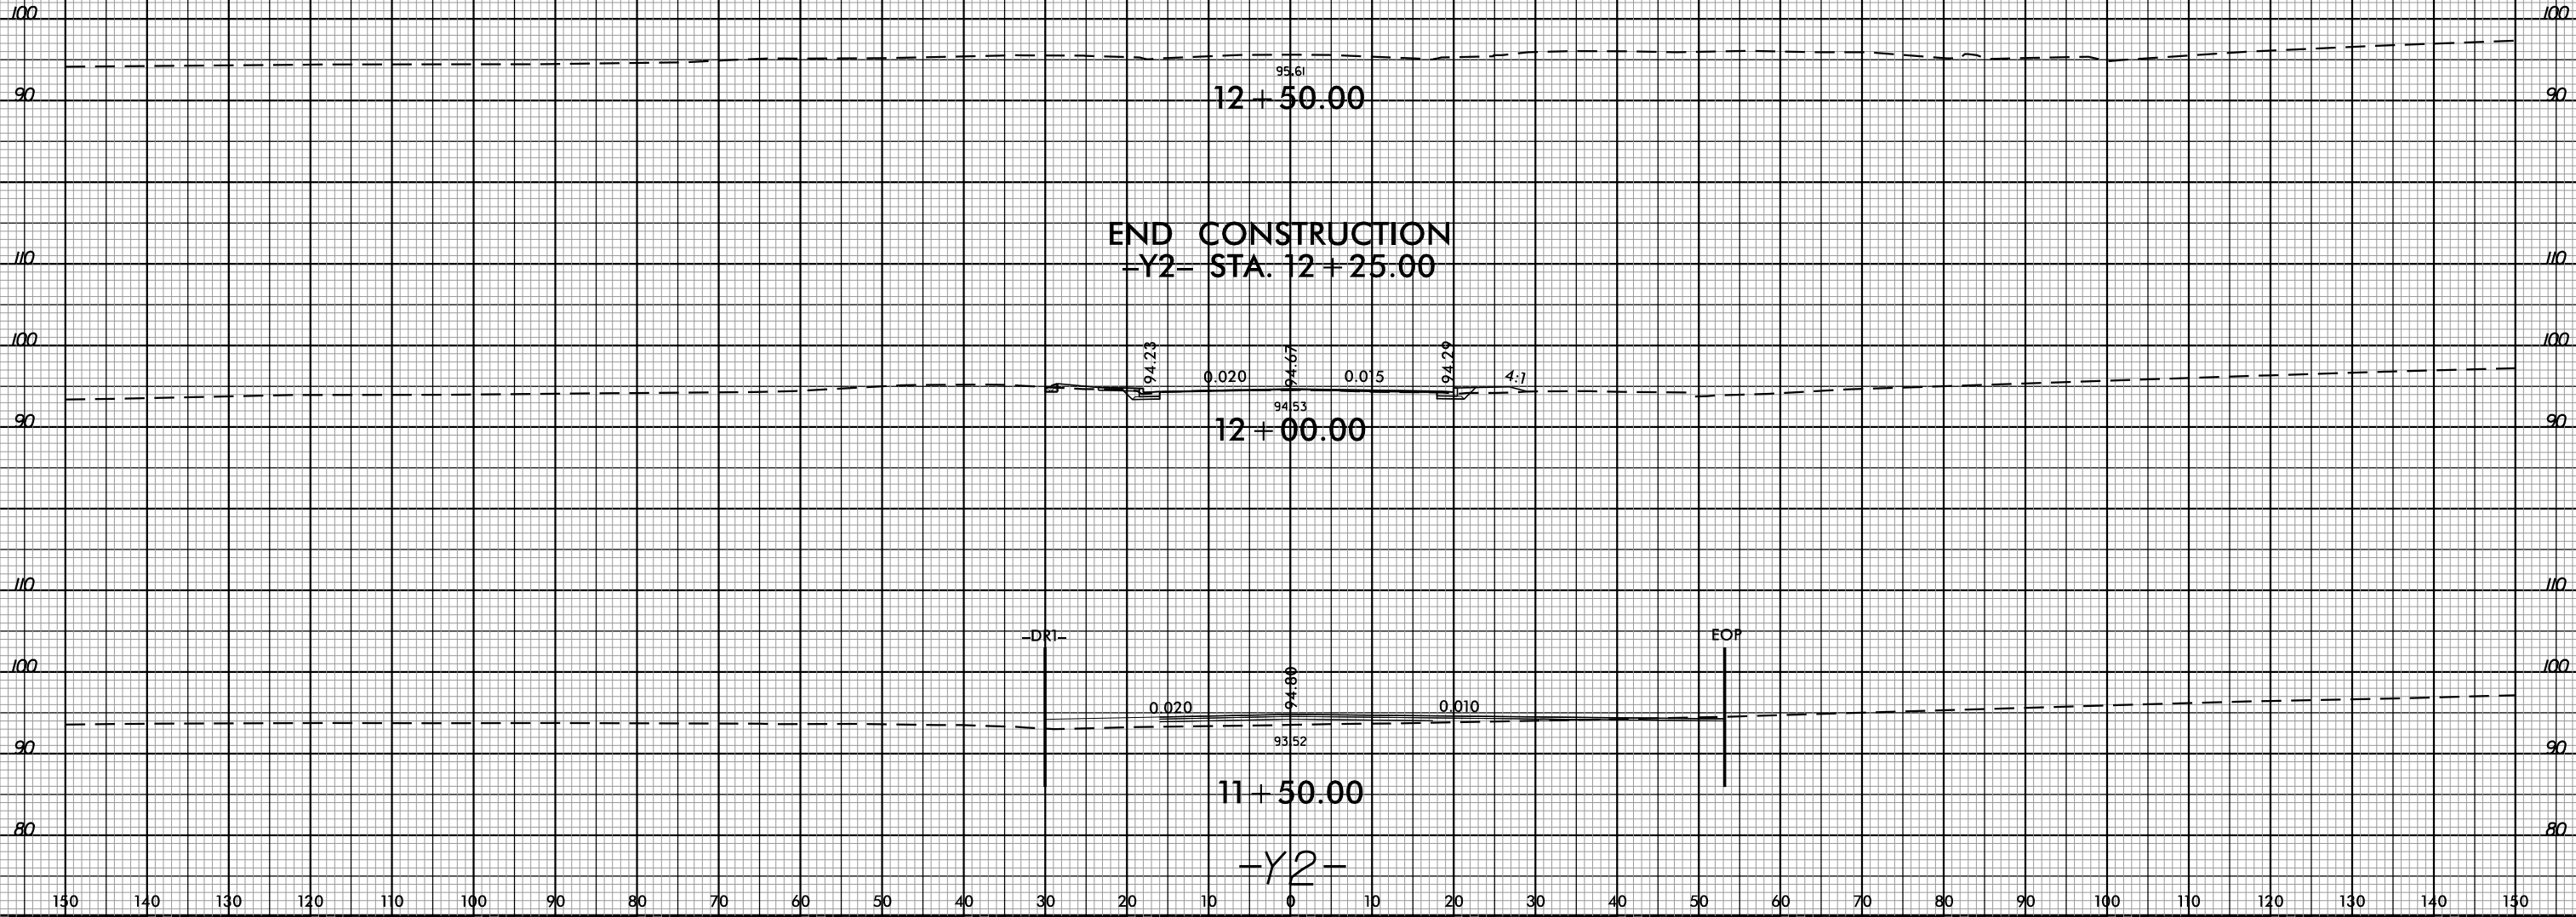

8/23/99

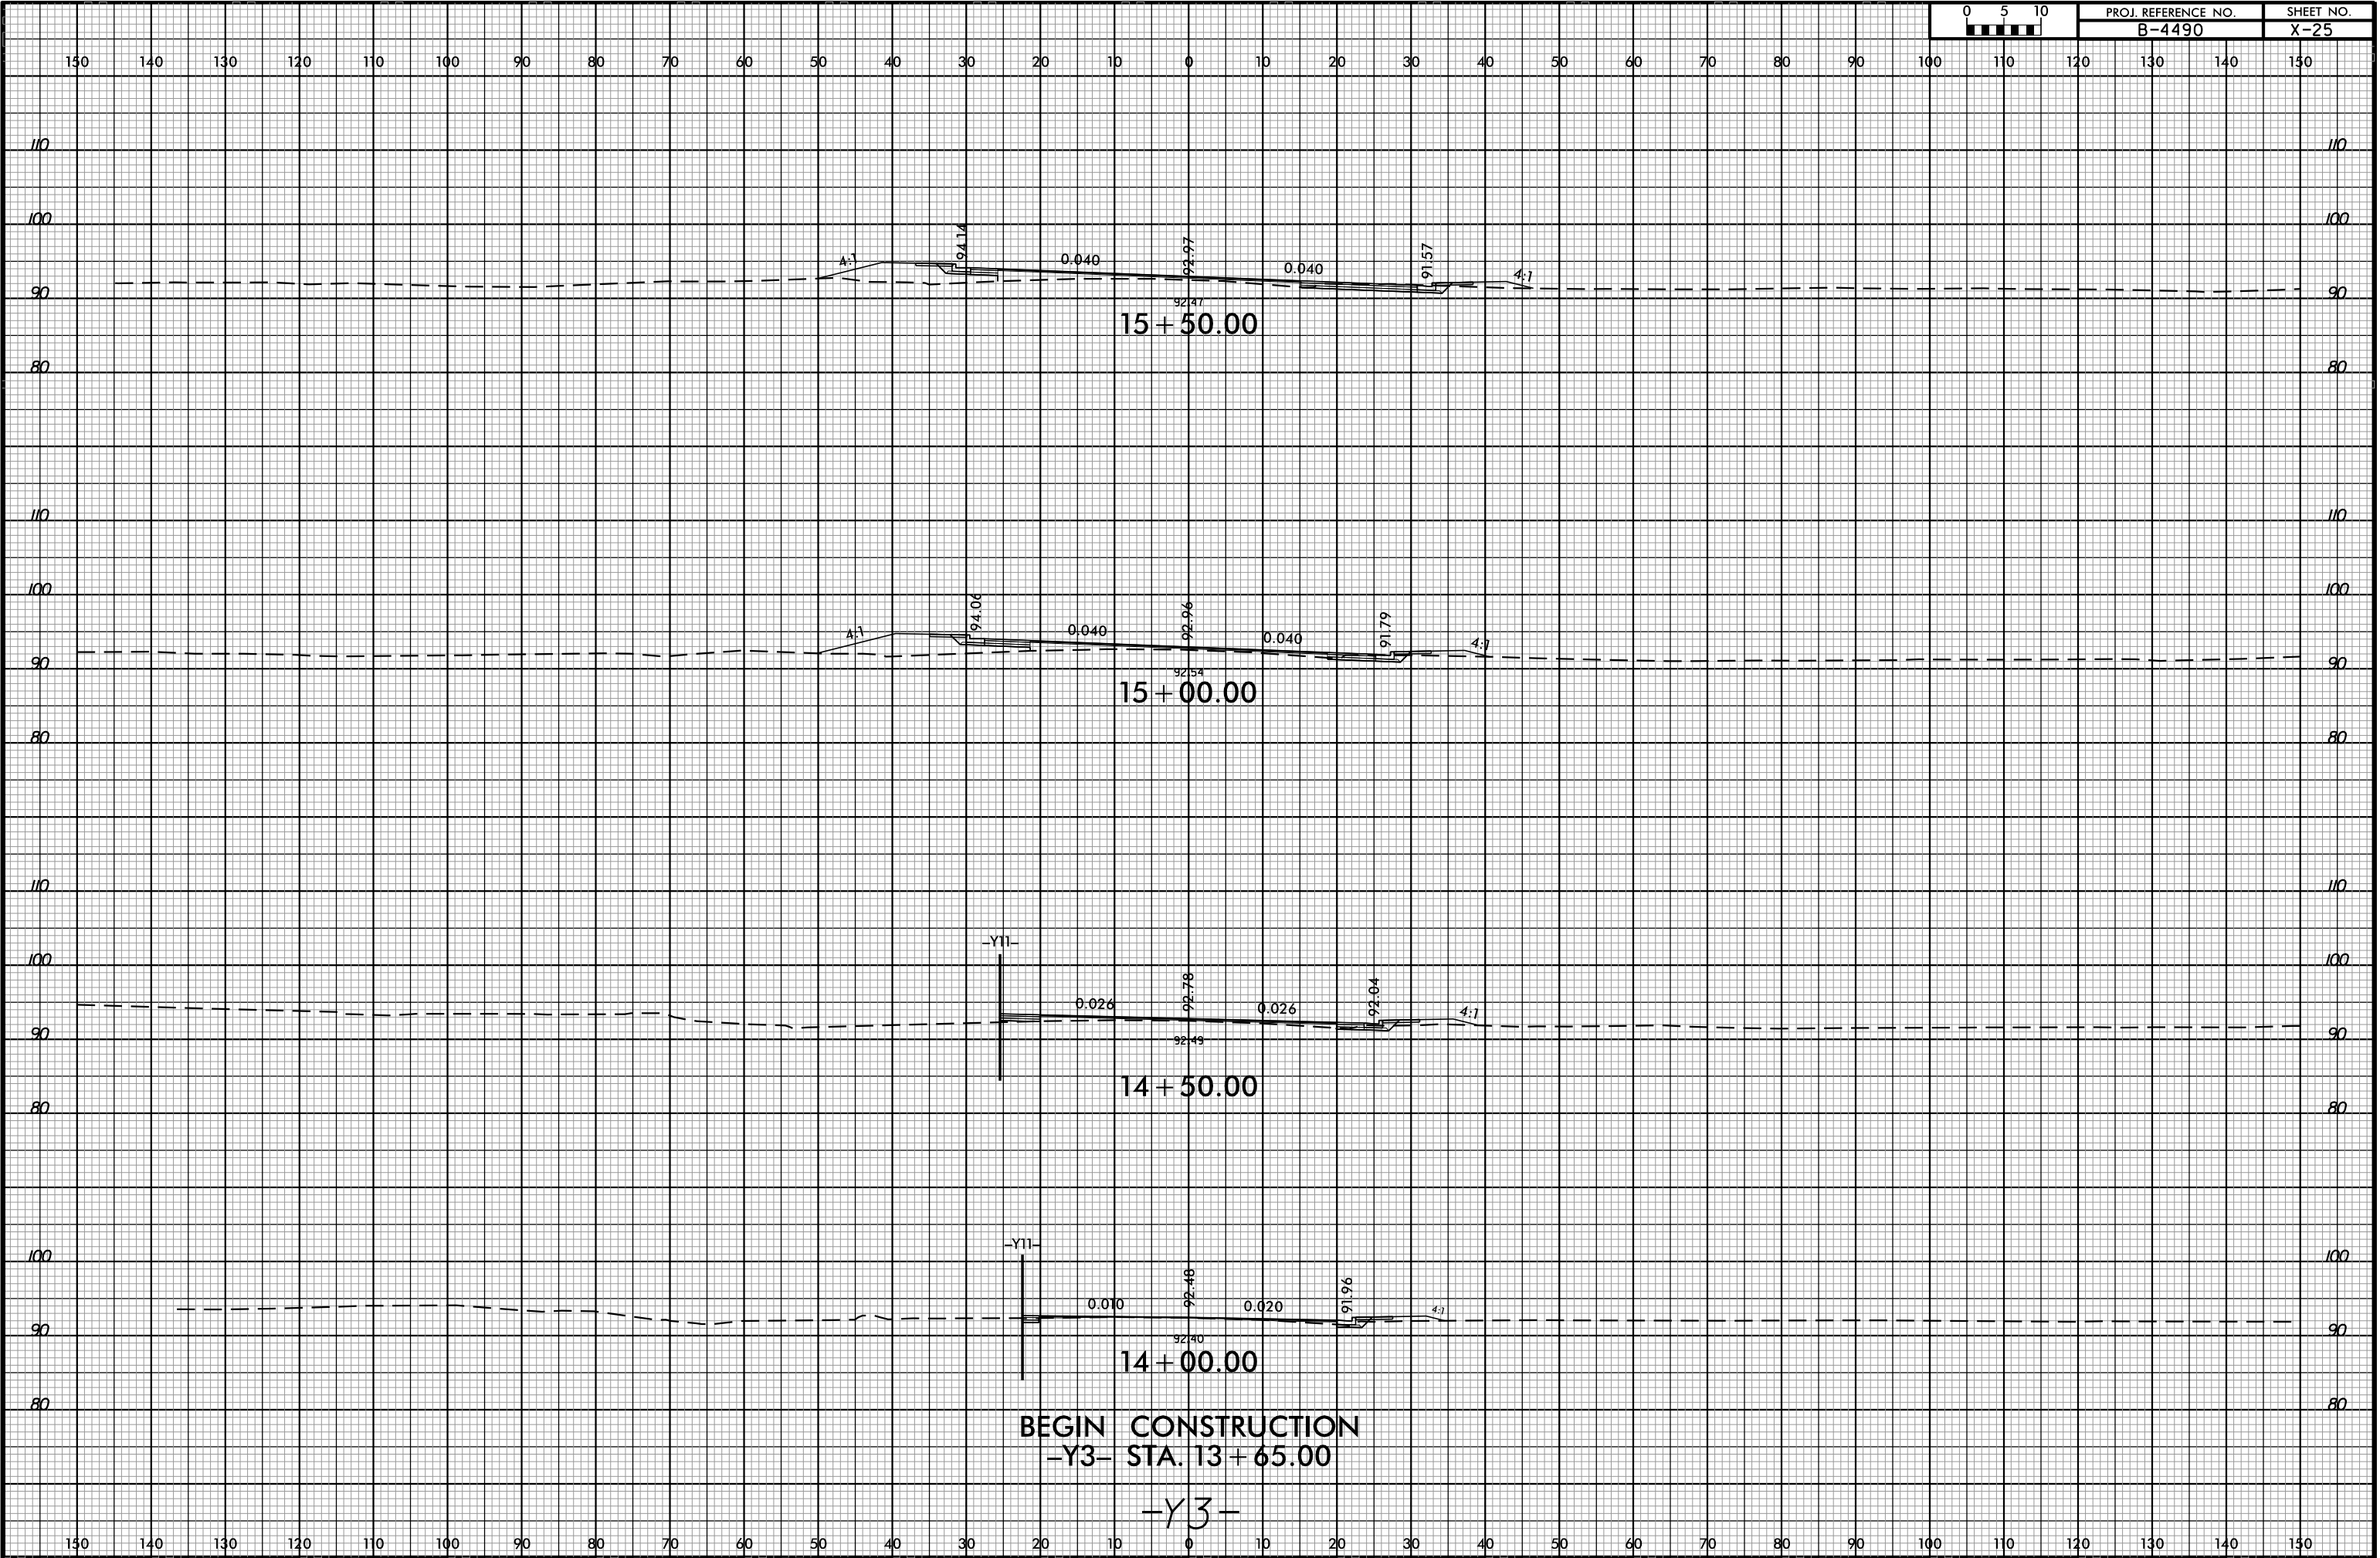

BEGIN CONSTRUCTION
 -Y3- STA. 13+65.00
 -Y3-


8/23/99 PM
8:47:46 PDF-plotter

8/23/99



PROJ. REFERENCE NO.
B-4490

SHEET NO.
X-26

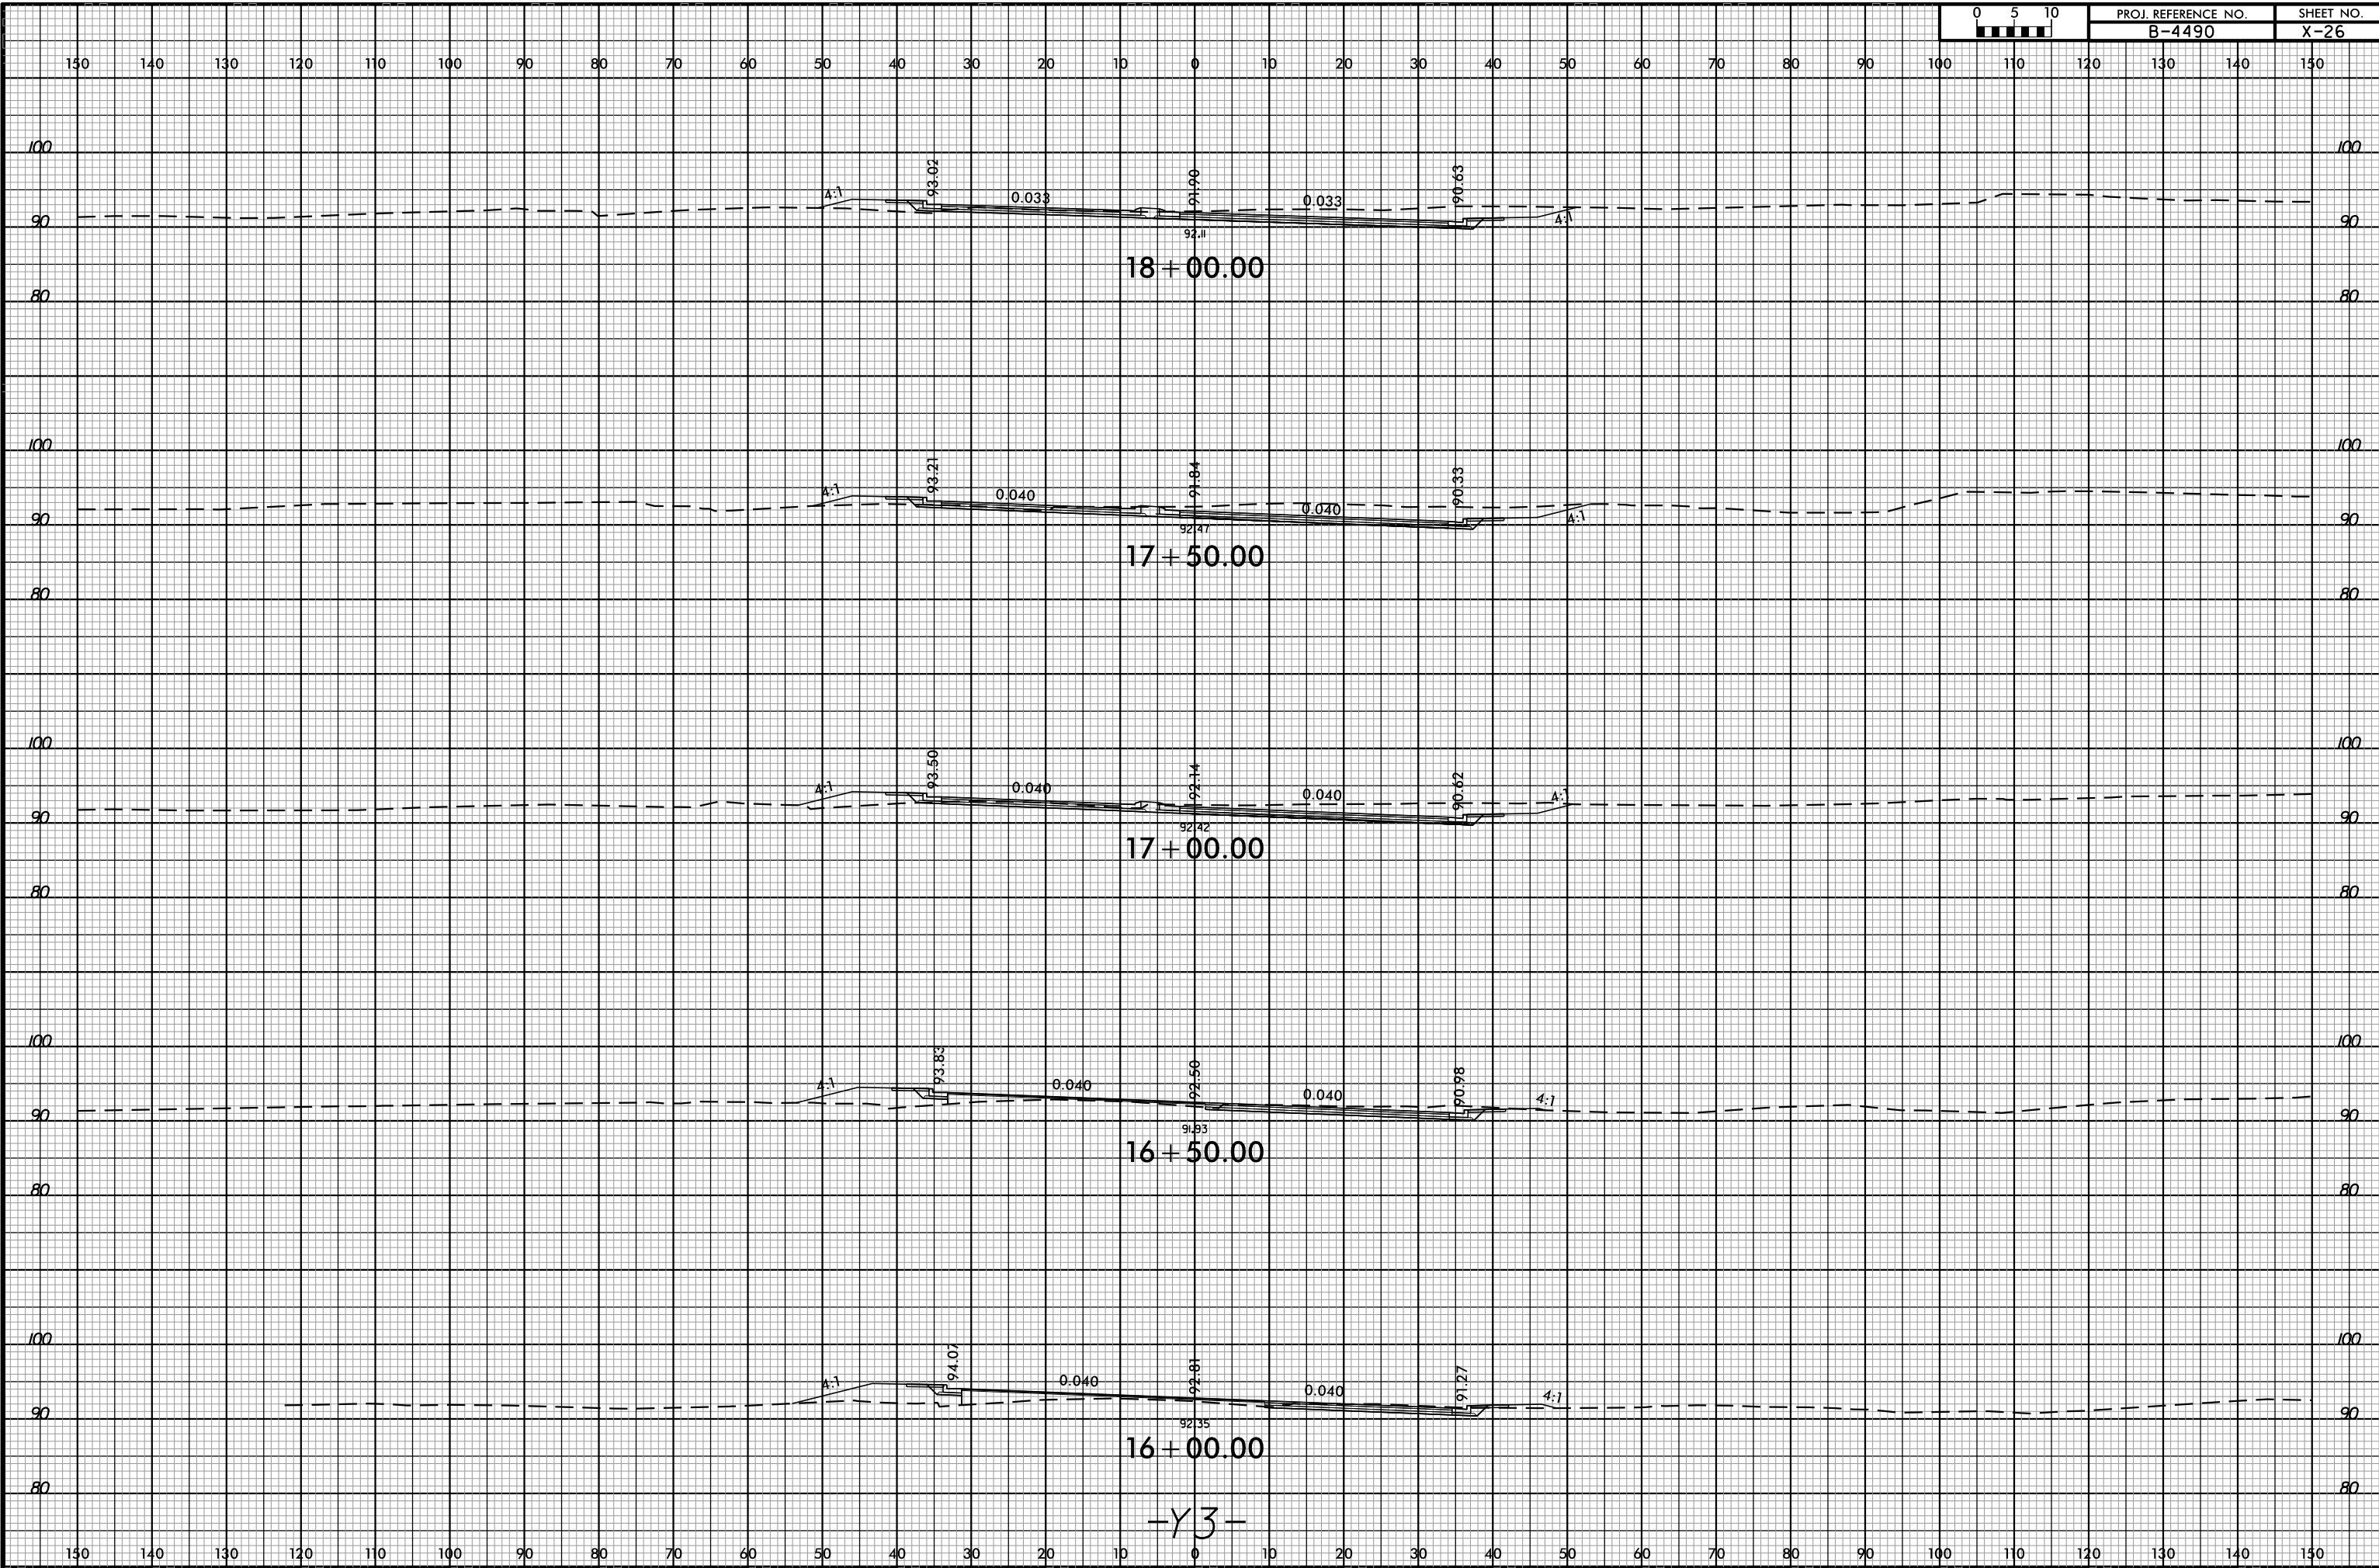

18+00.00

17+50.00

17+00.00


16+50.00

16+00.00

-Y3-


2:34:44 PM
8/17/16-PDF-plotter
6/3/2015

8/23/99

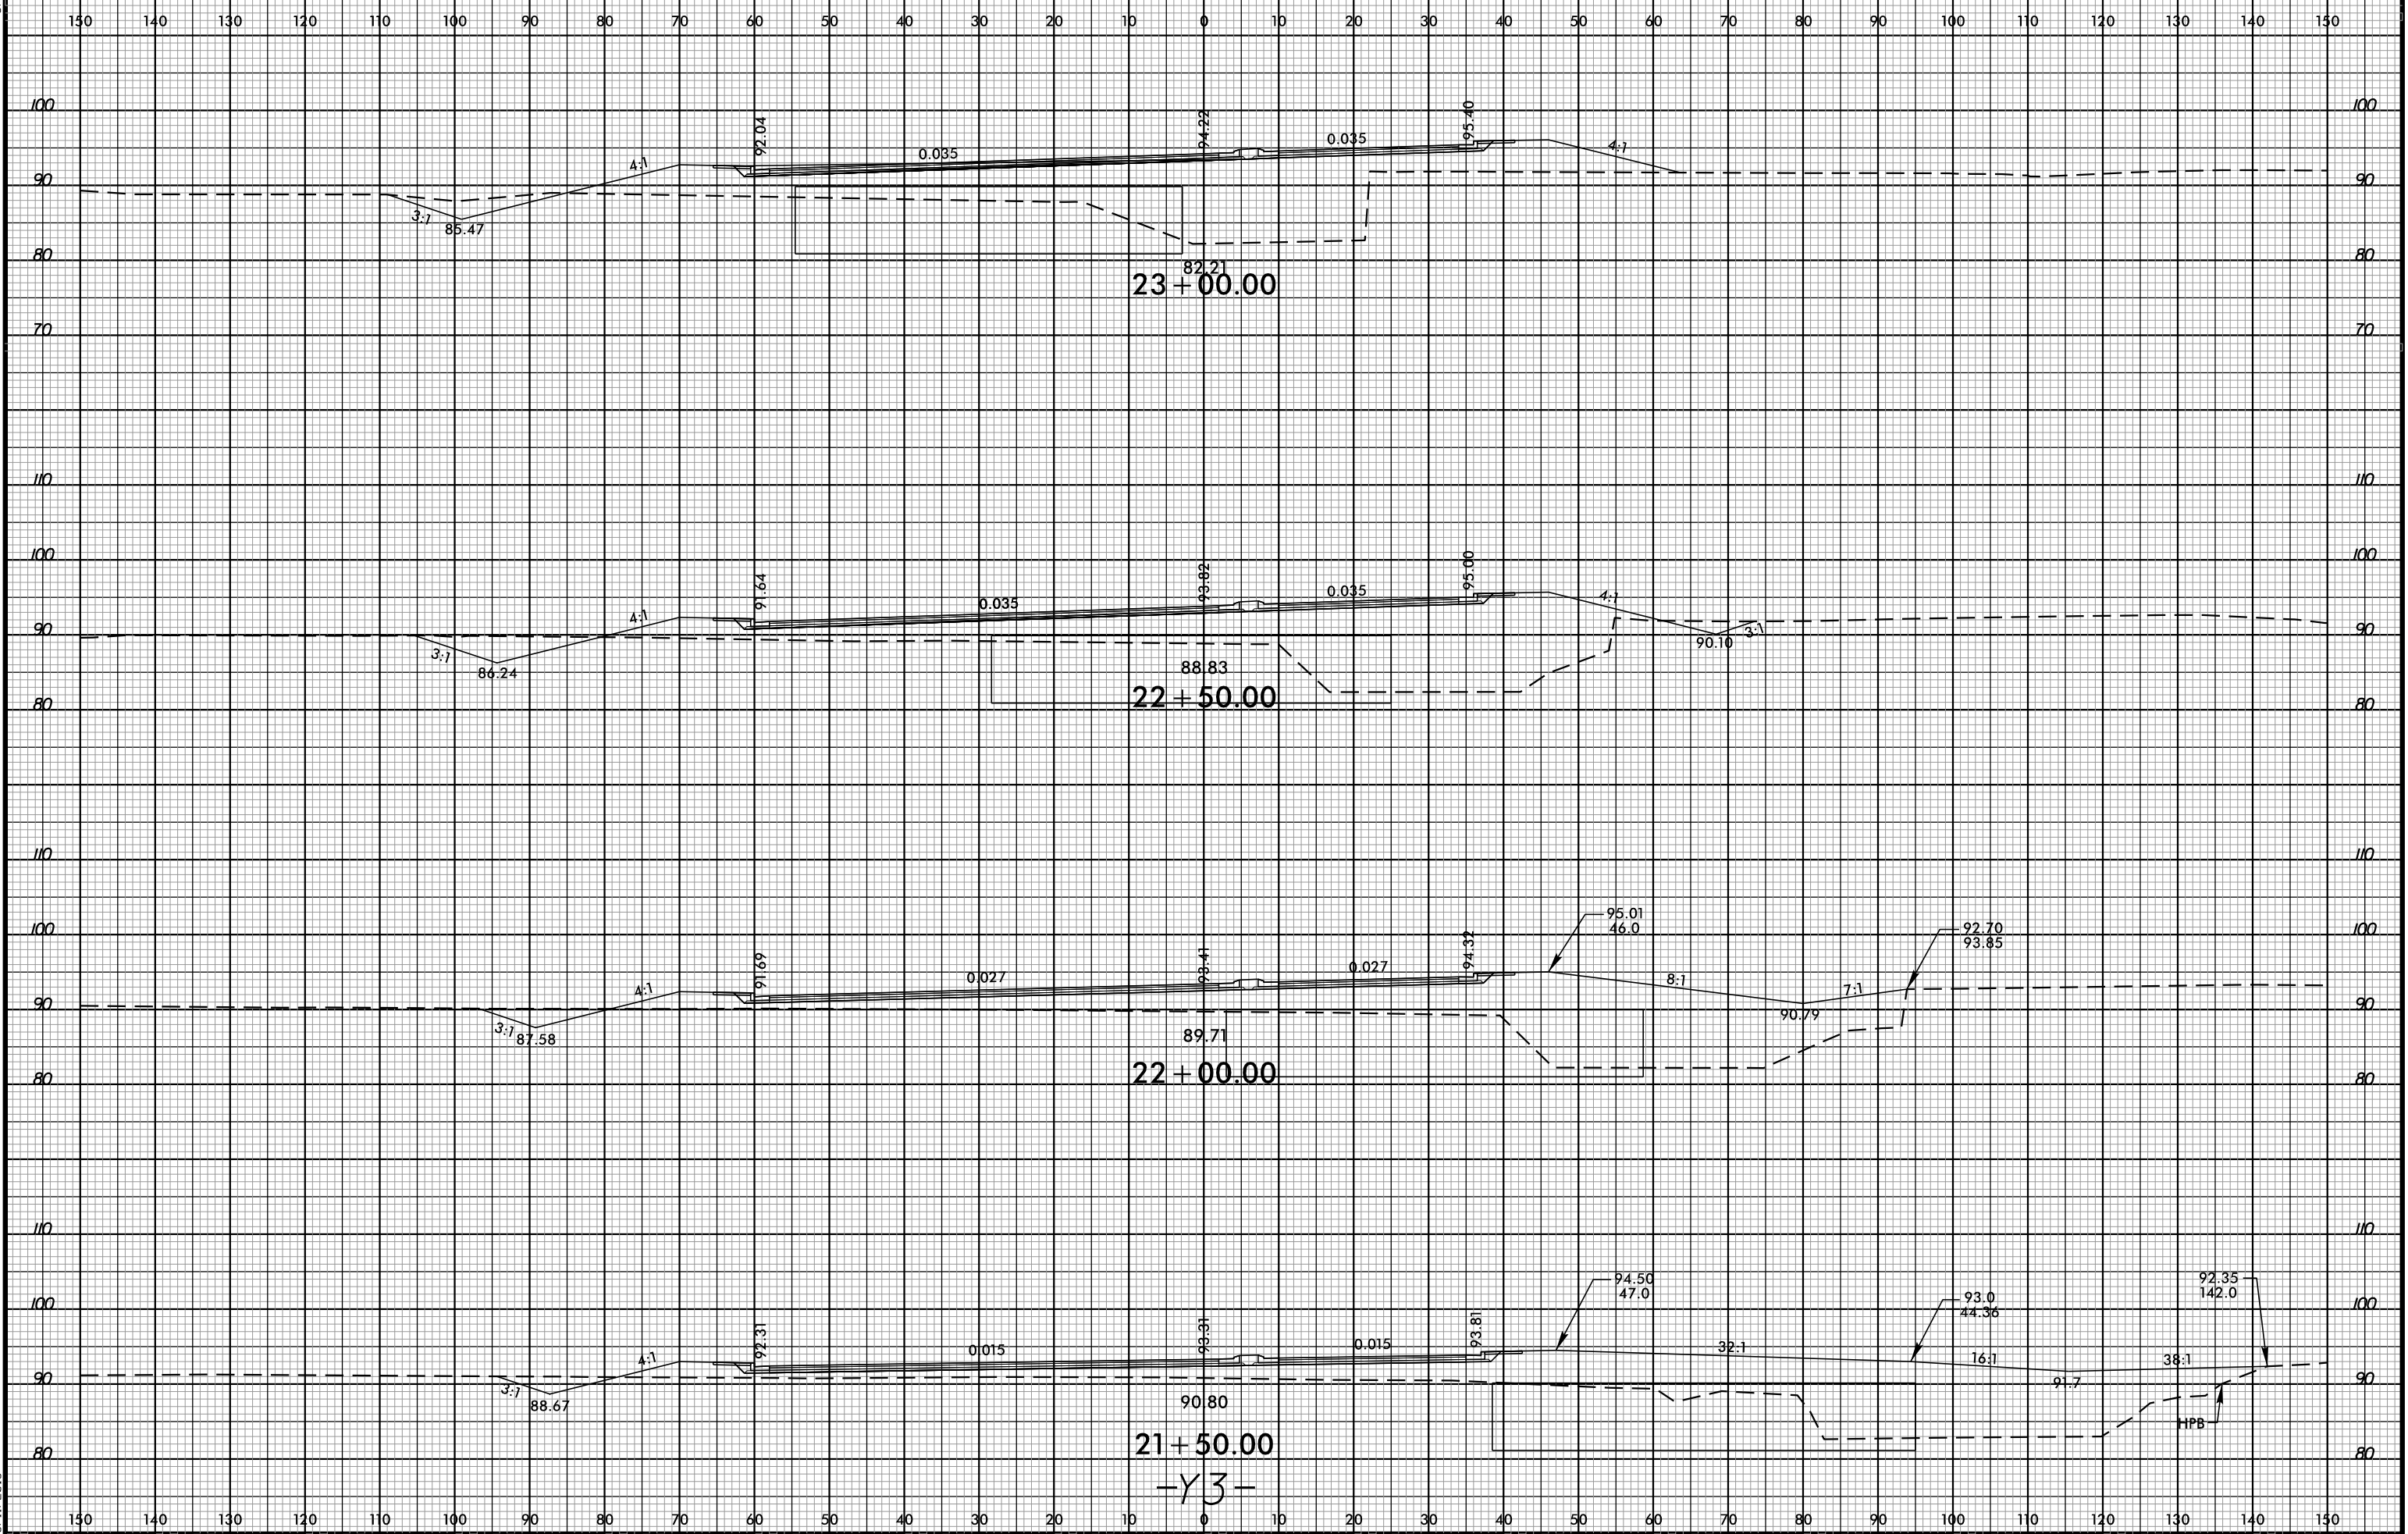


4:04:43 PM
B:\746-PDF-plt\cfs
3/11/2016

8/23/99

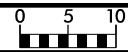

PROJ. REFERENCE NO.
B-4490

SHEET NO.
X-28

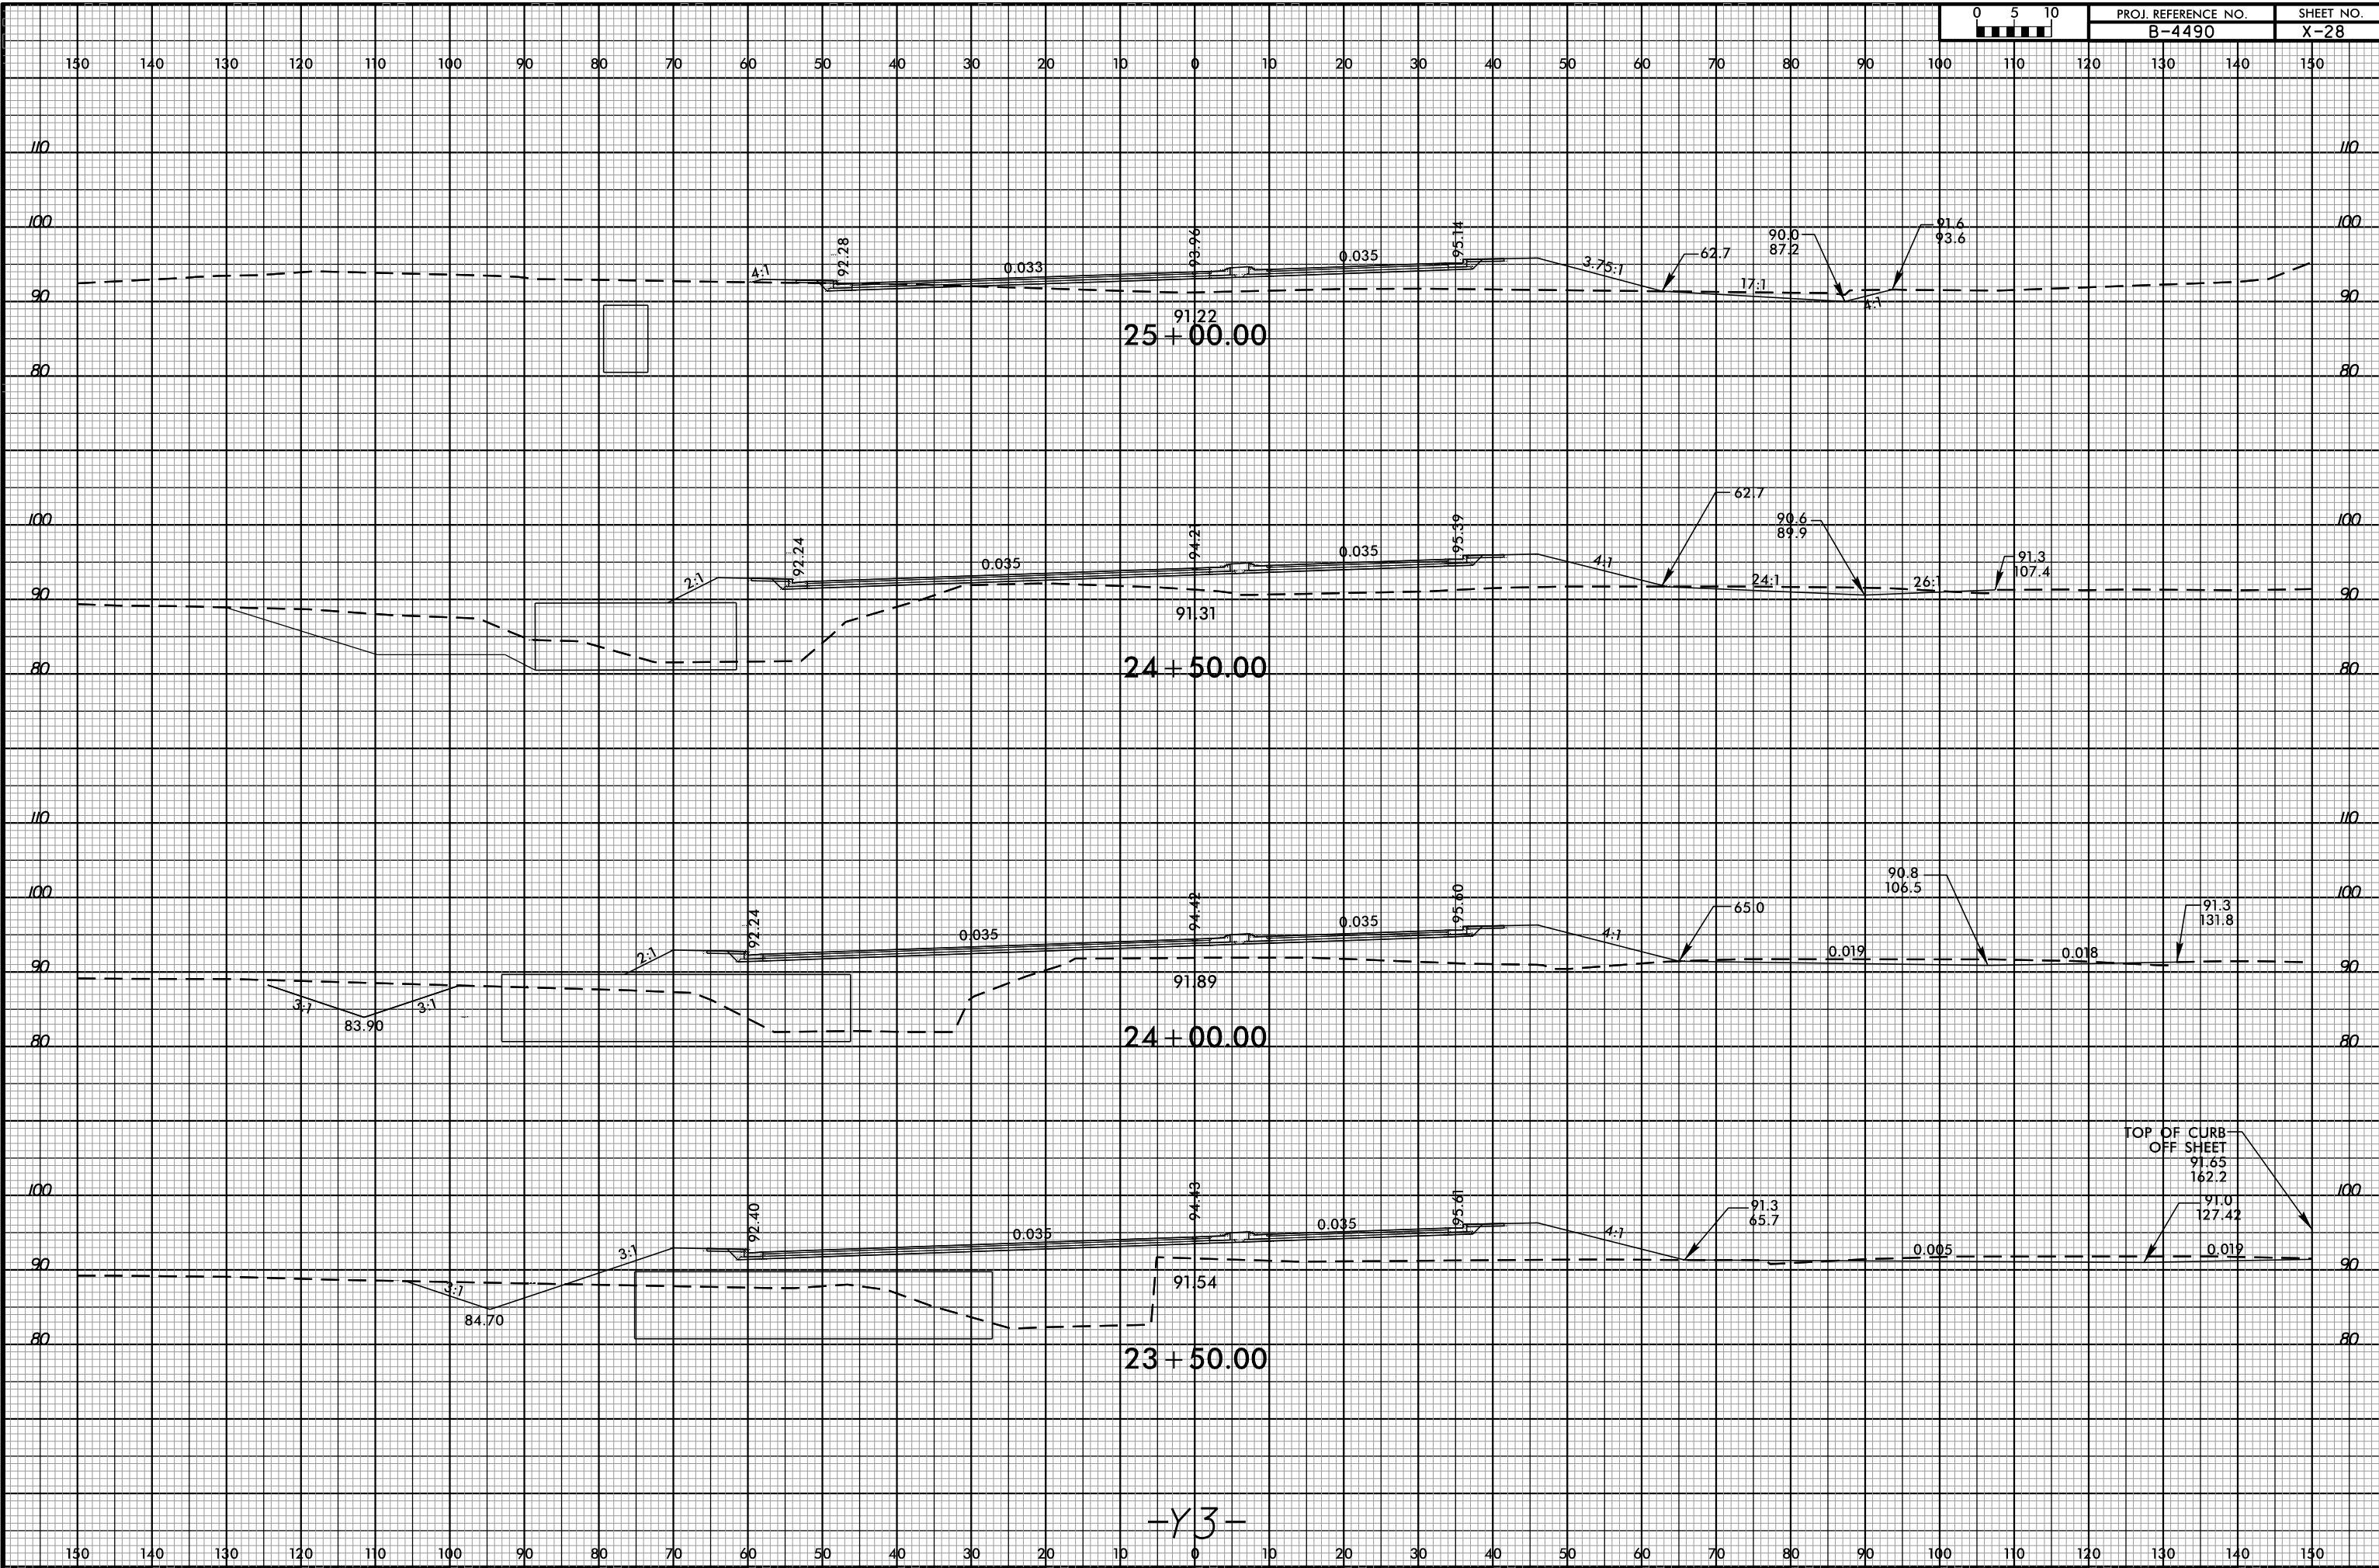


-Y3-

4:40:03 PM
B47746-PDF-pl.tcf.g
3/11/2016

8/23/99



PROJ. REFERENCE NO. B-4490 SHEET NO. X-29

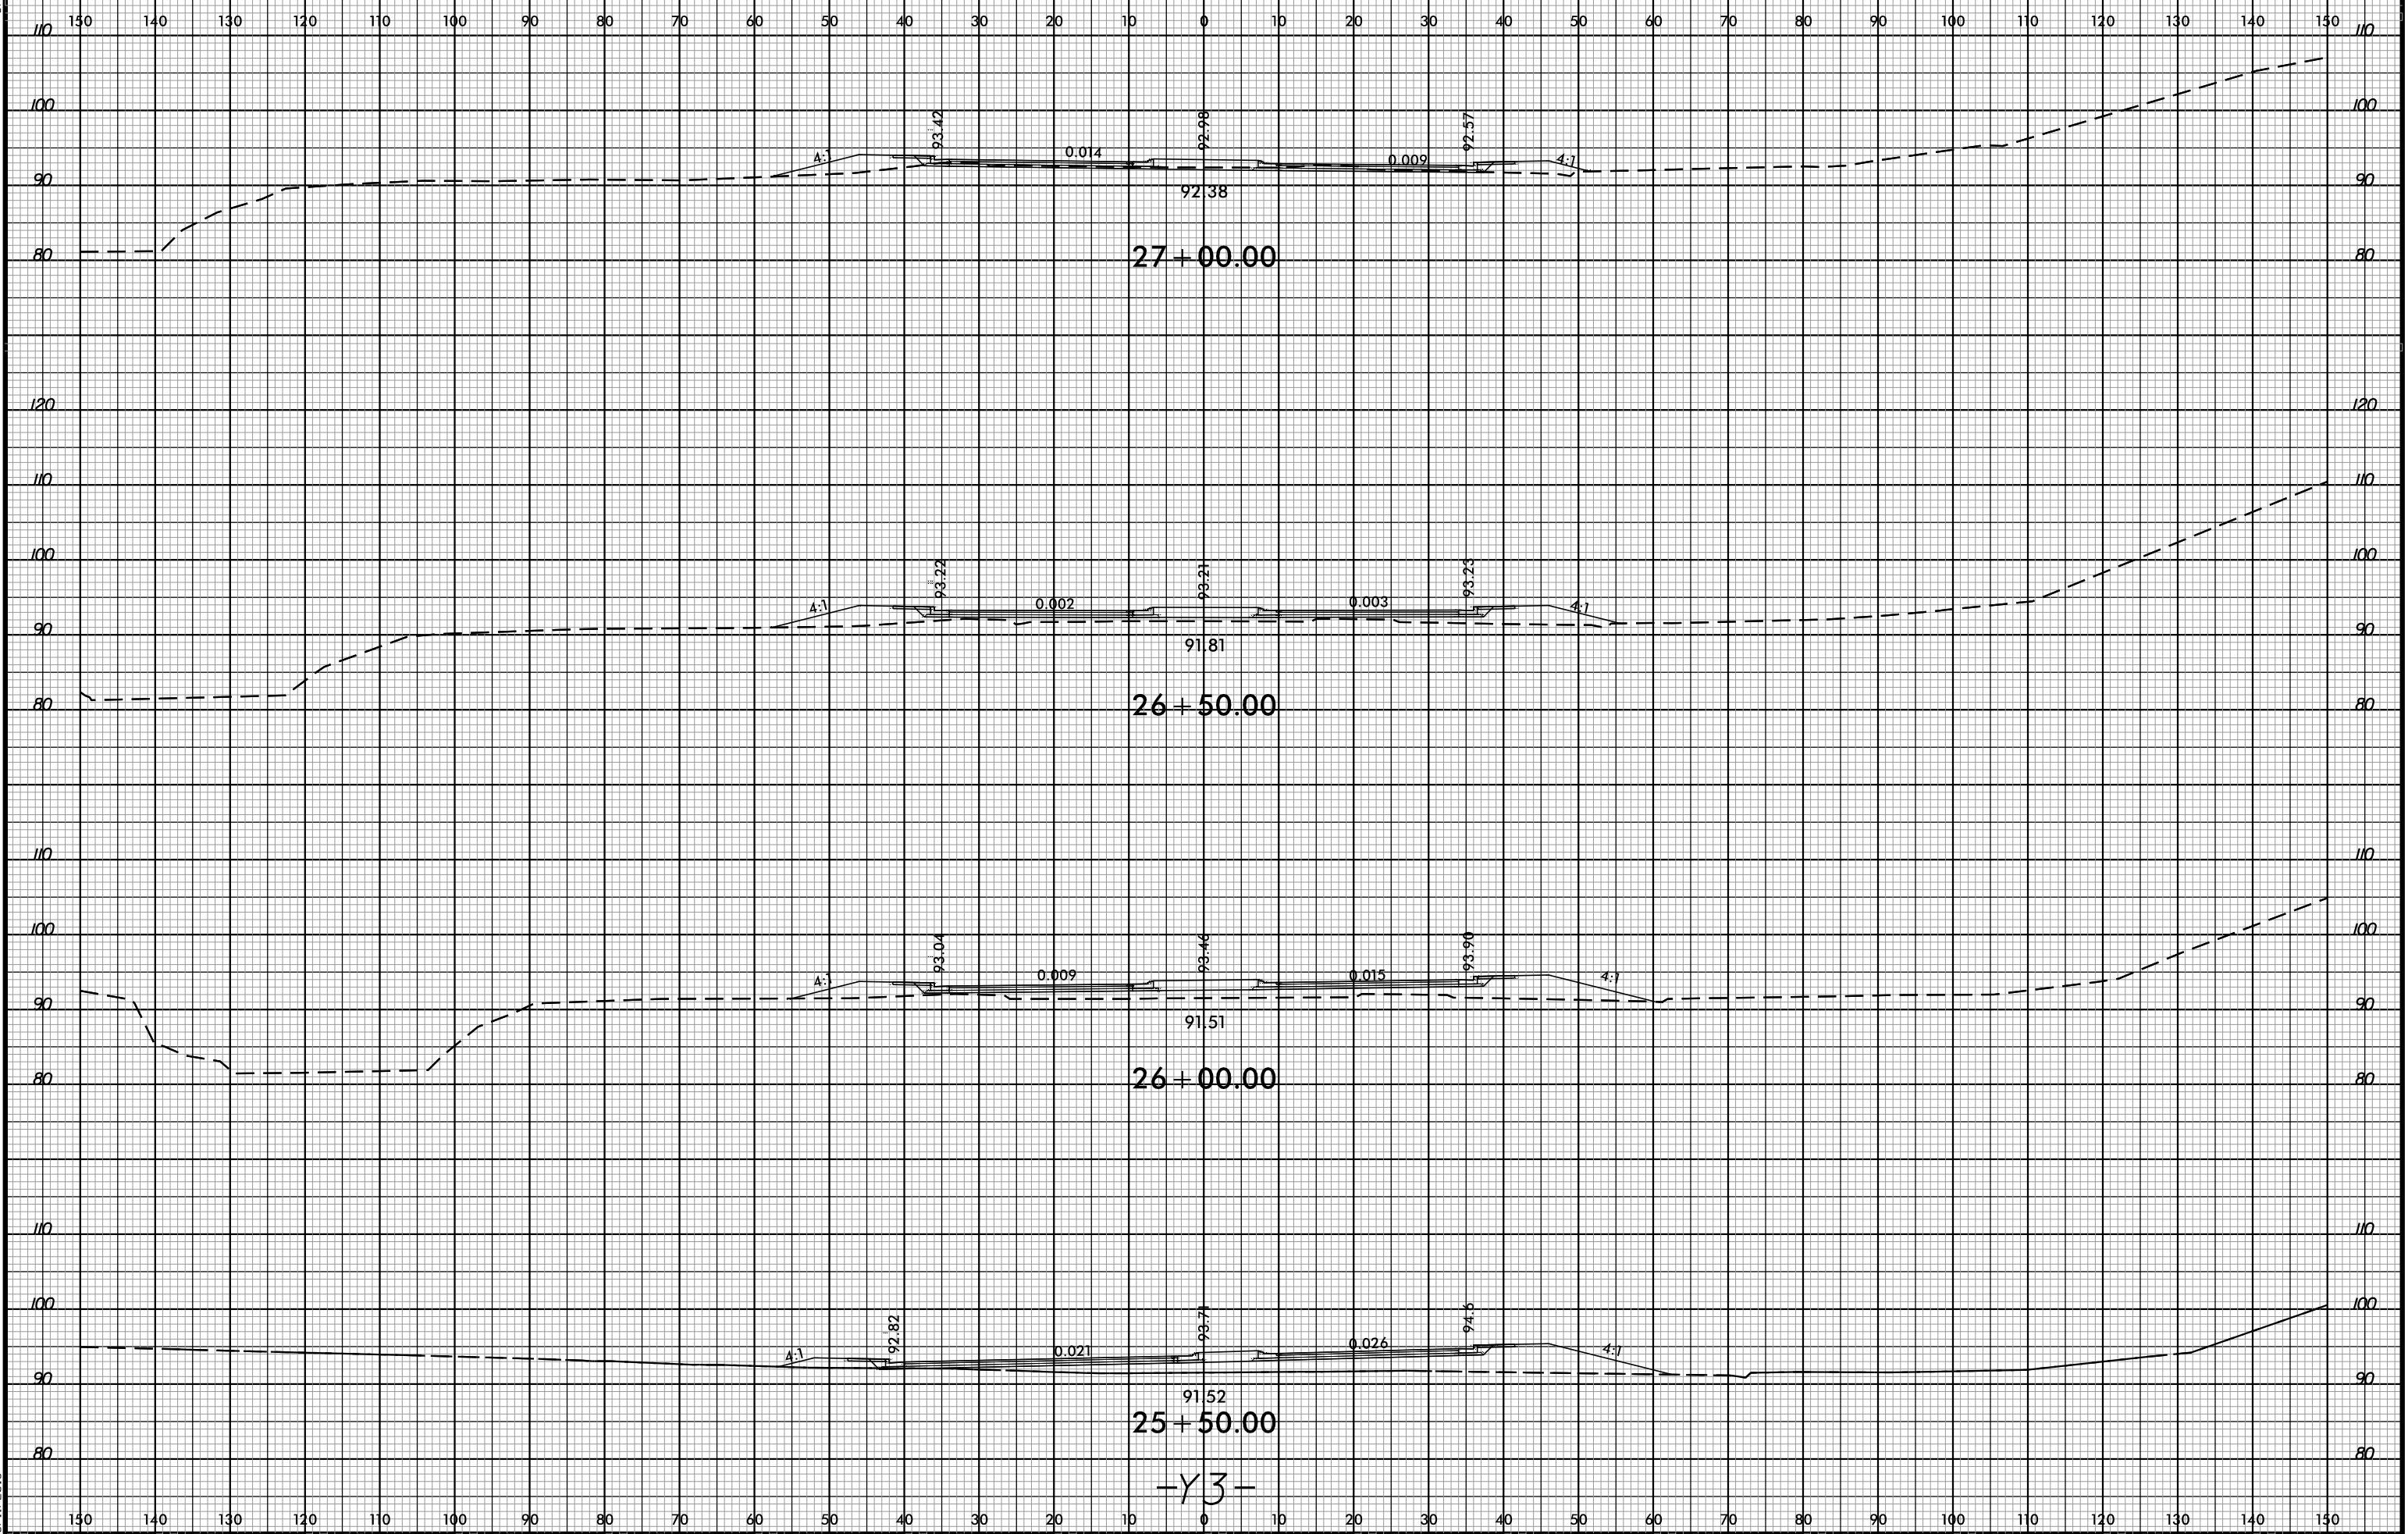

27+00.00


26+50.00

26+00.00

25+50.00

-Y3-

4:43:38 PM
B47746-PDF-plotter
3/11/2016

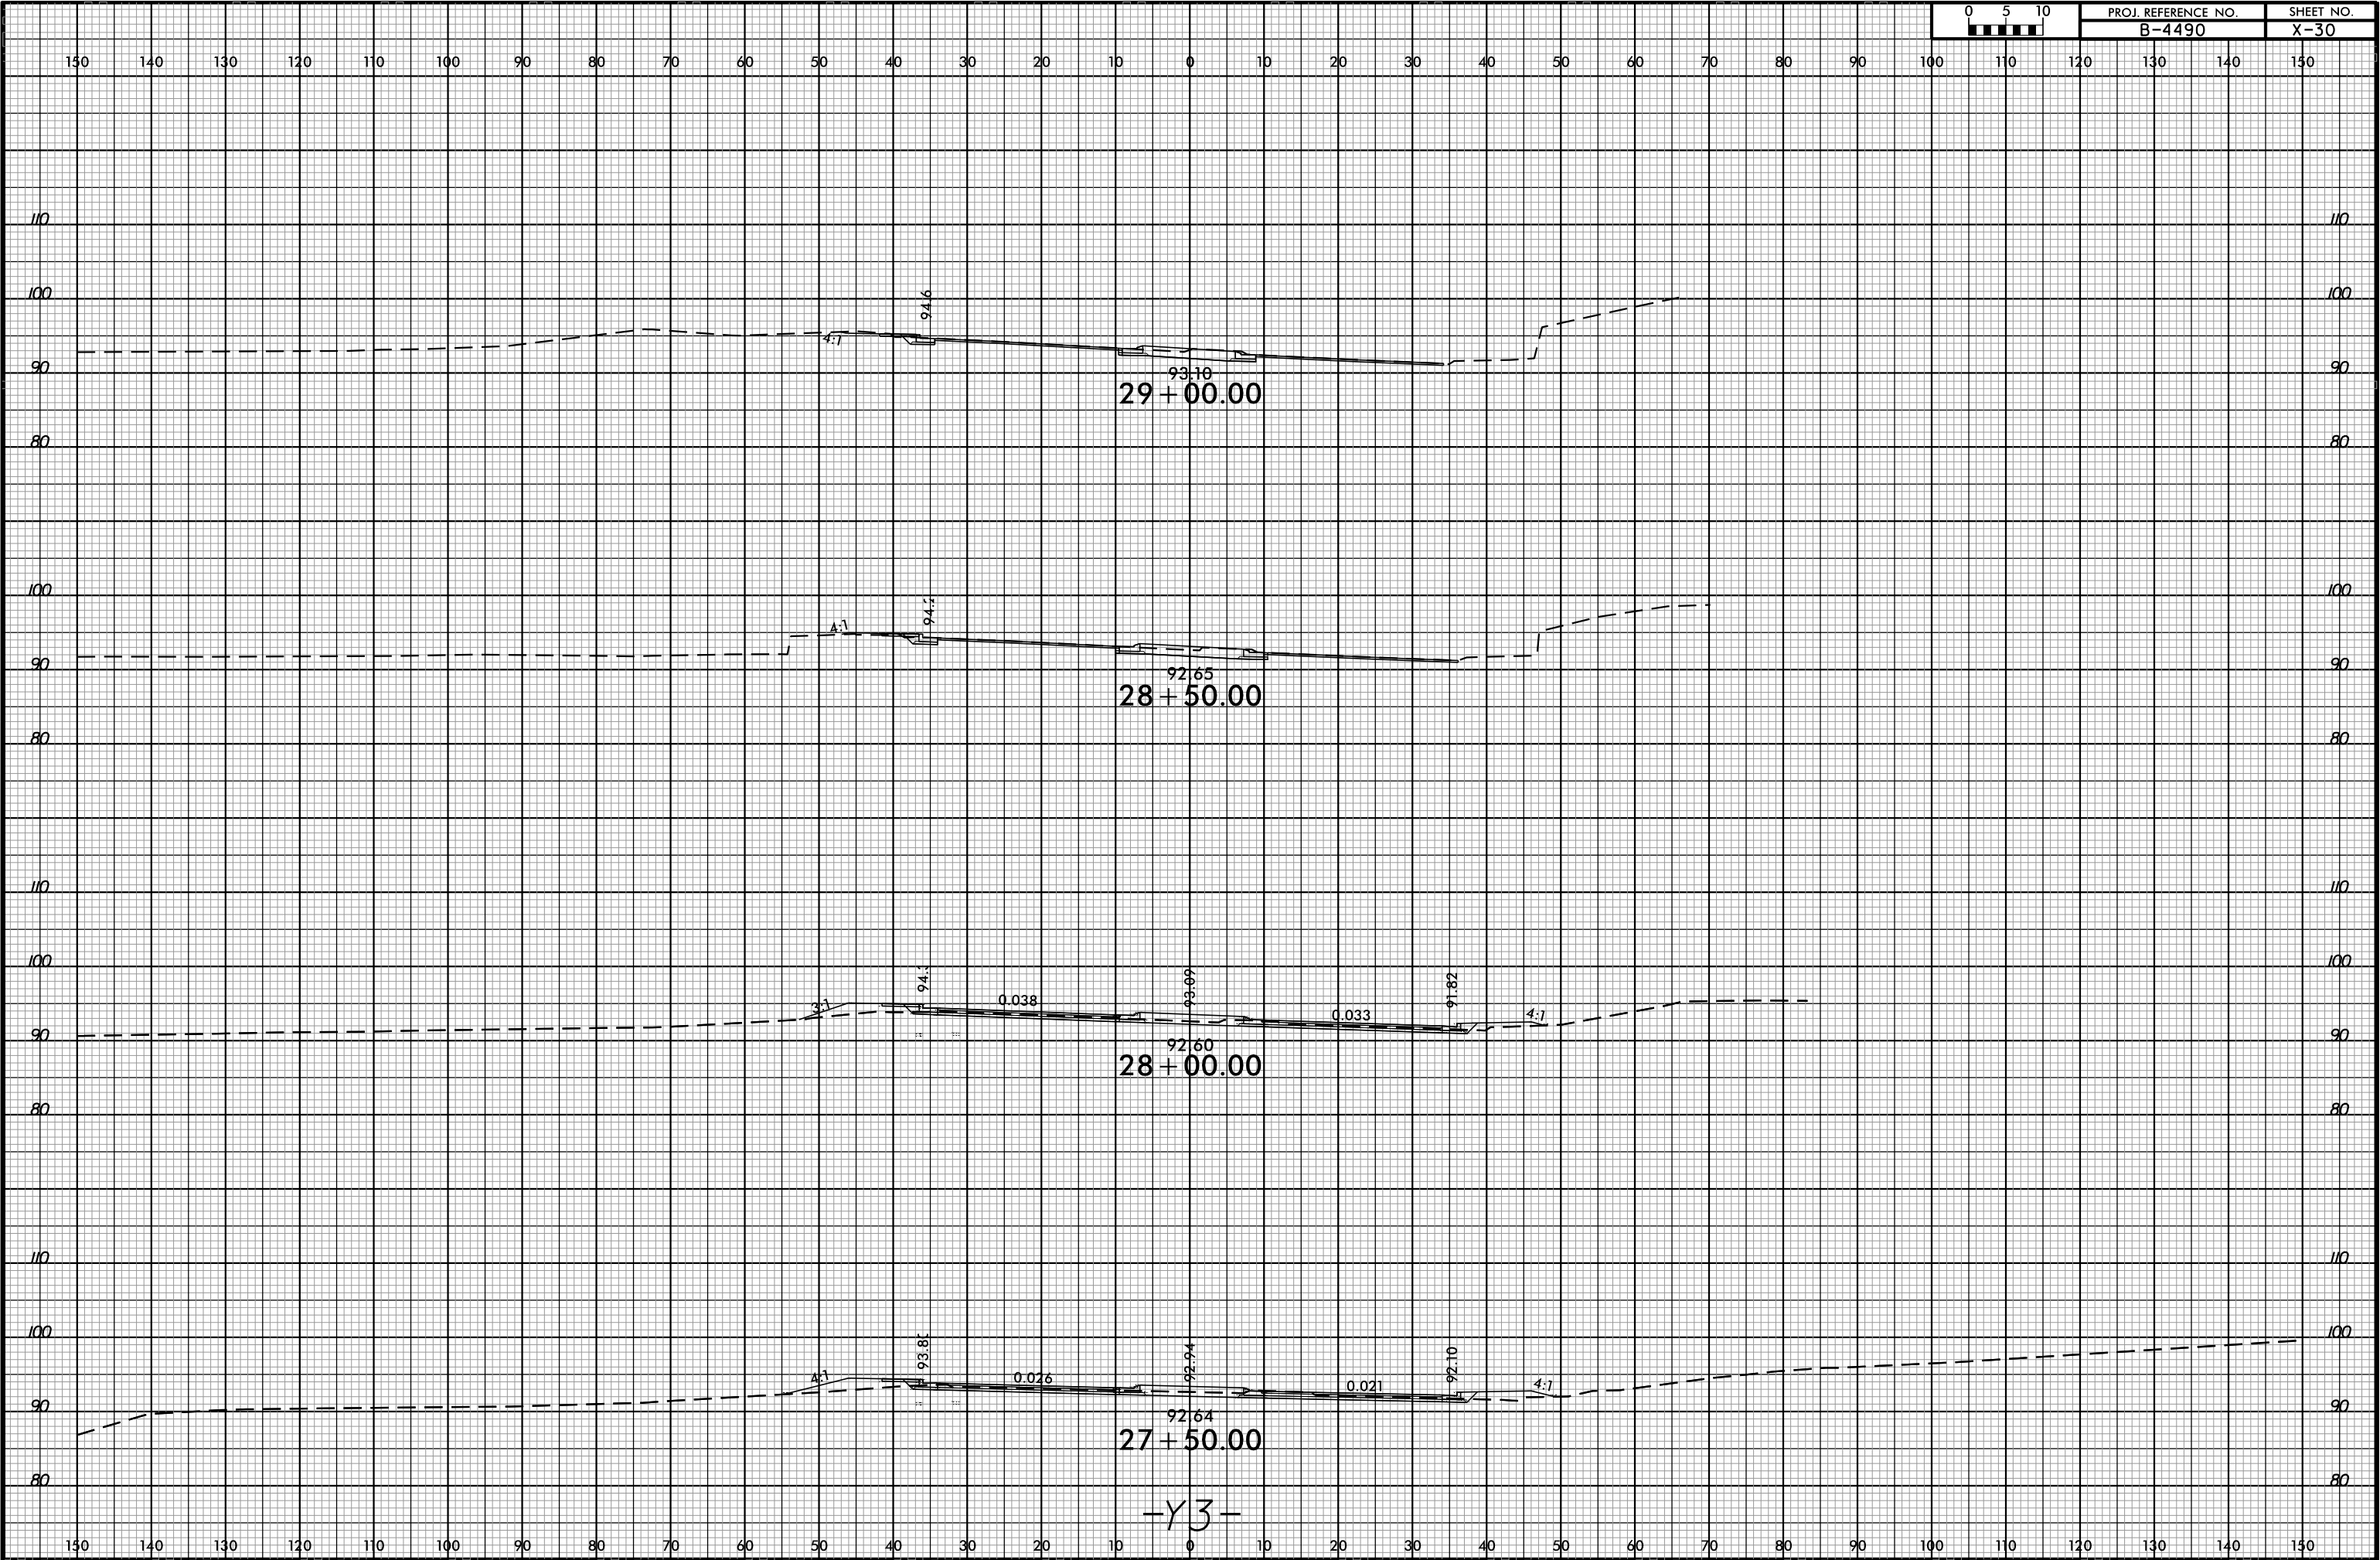

29+00.00

28+50.00

28+00.00

27+50.00


-Y3-

8/23/99




PROJ. REFERENCE NO.
B-4490

SHEET NO.
X-31

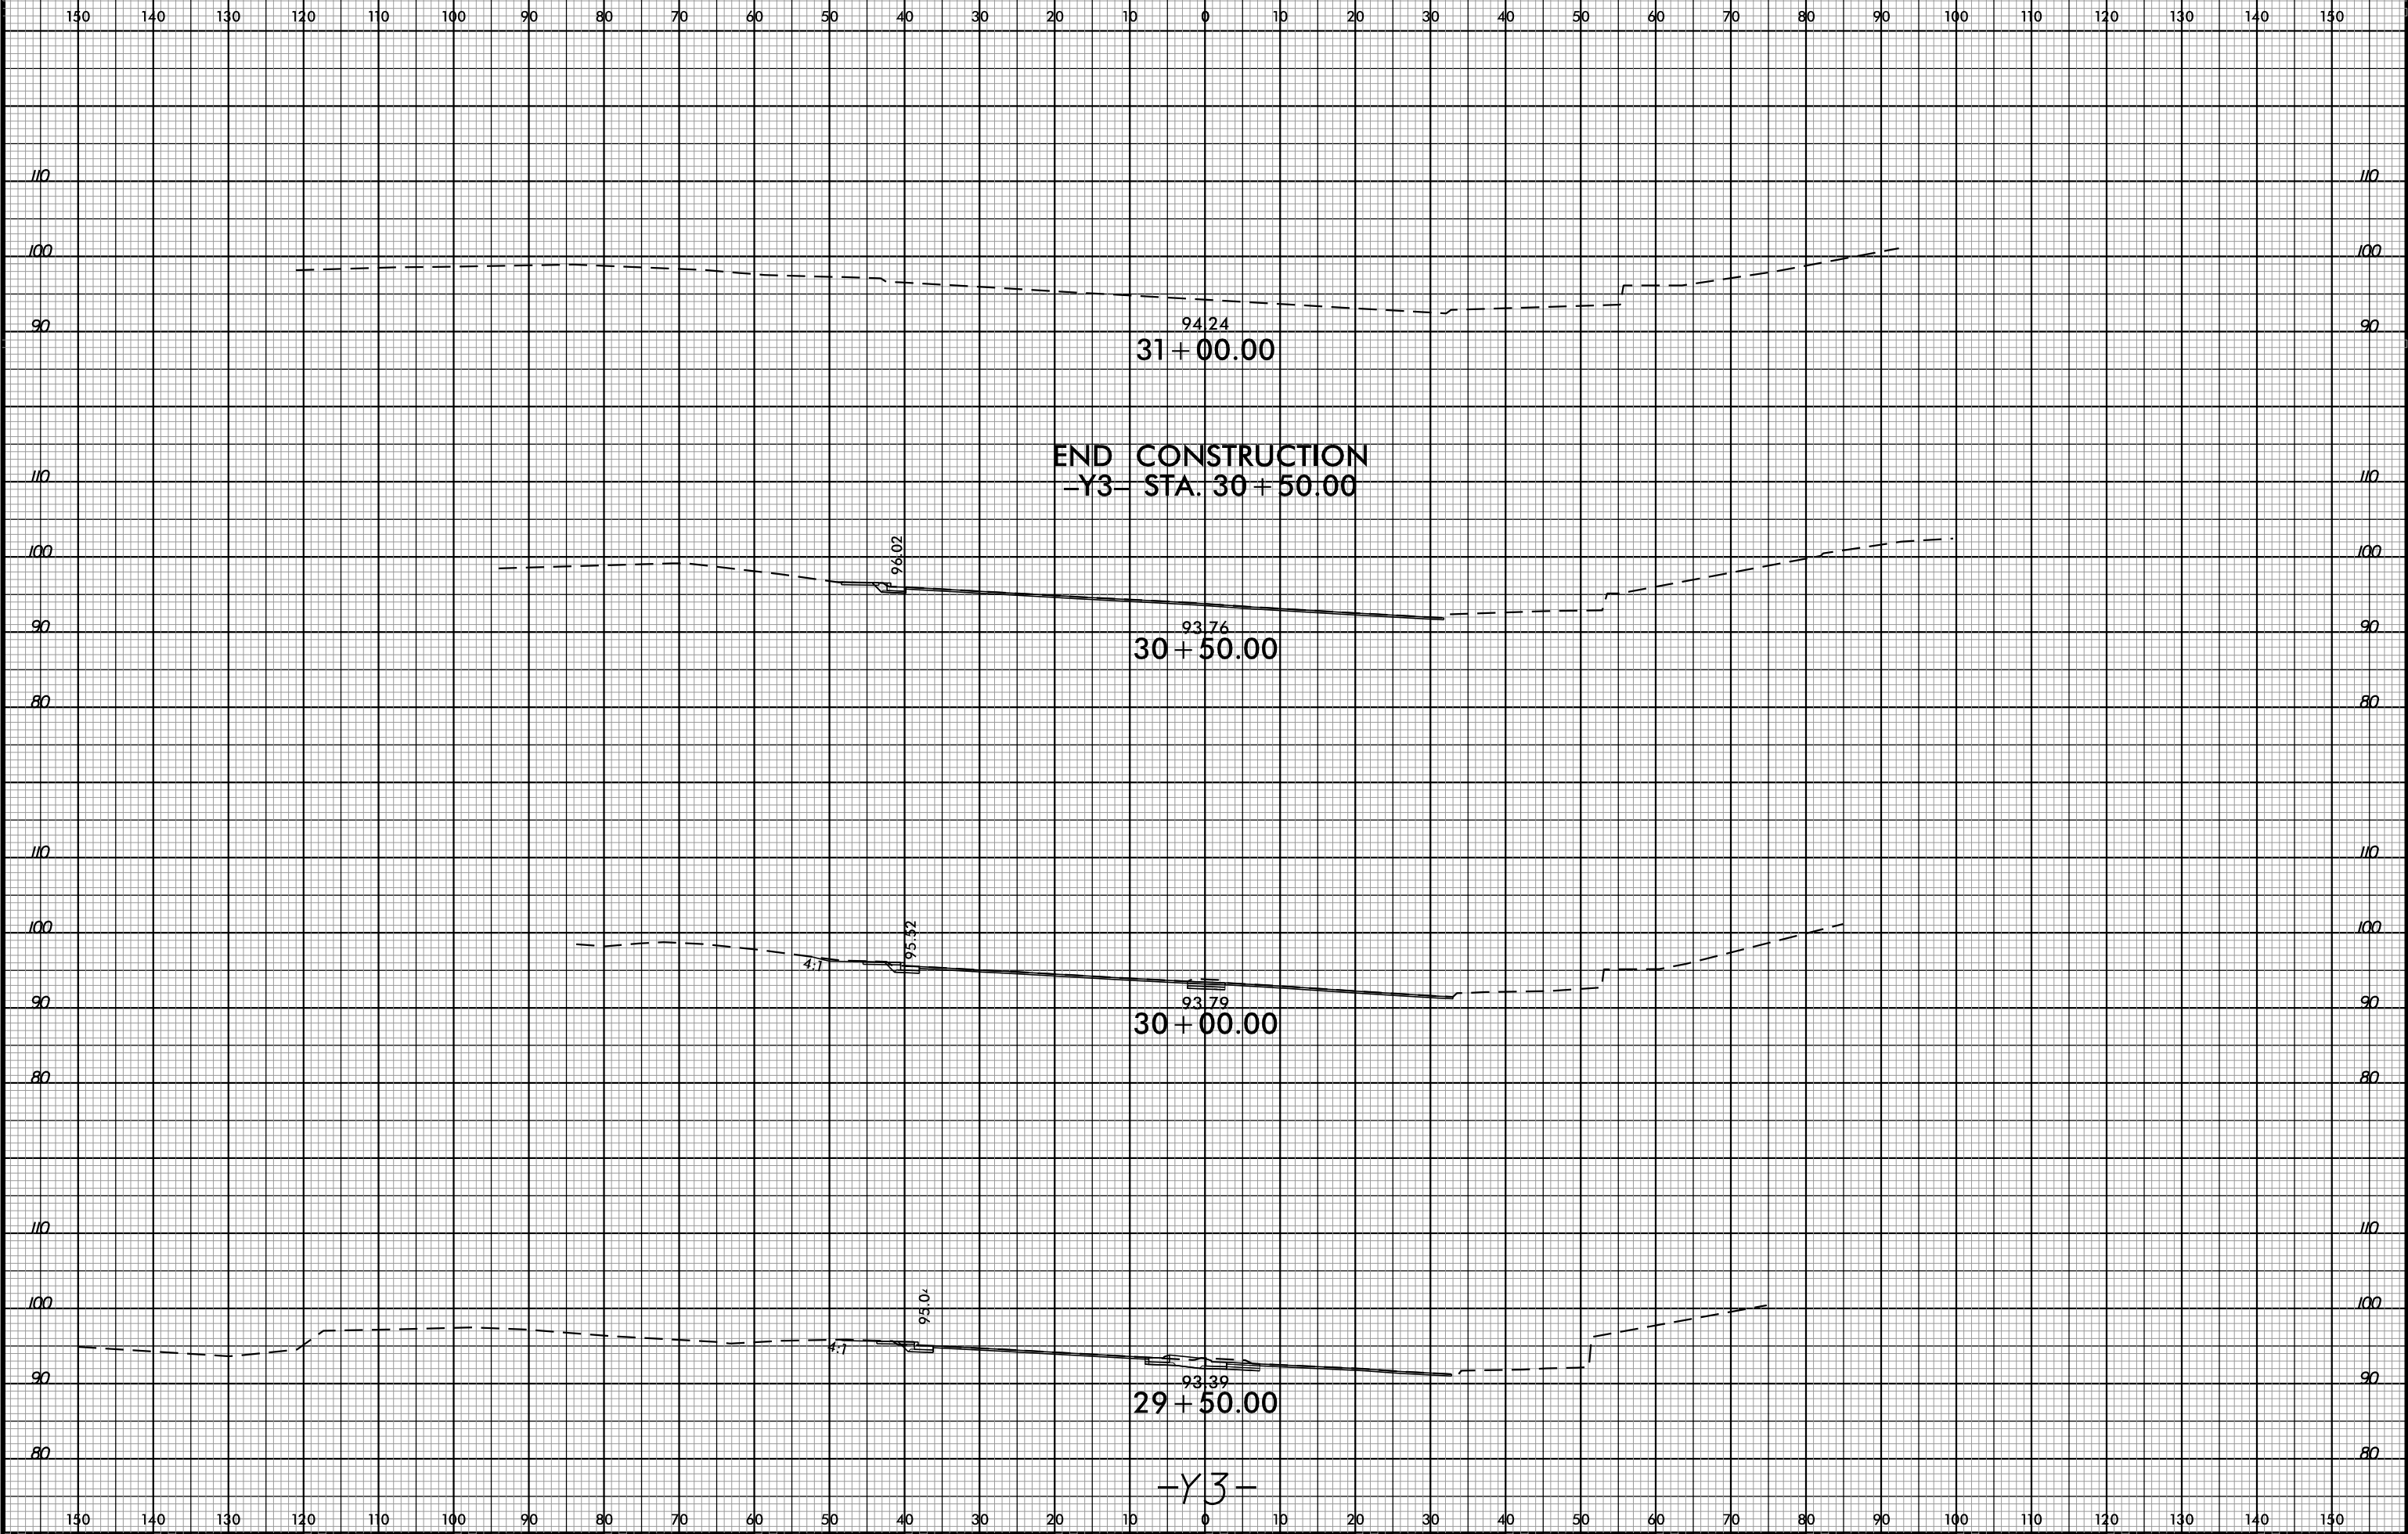

4:42:25 PM
B:\716-PDF-plotterg
3/11/2016

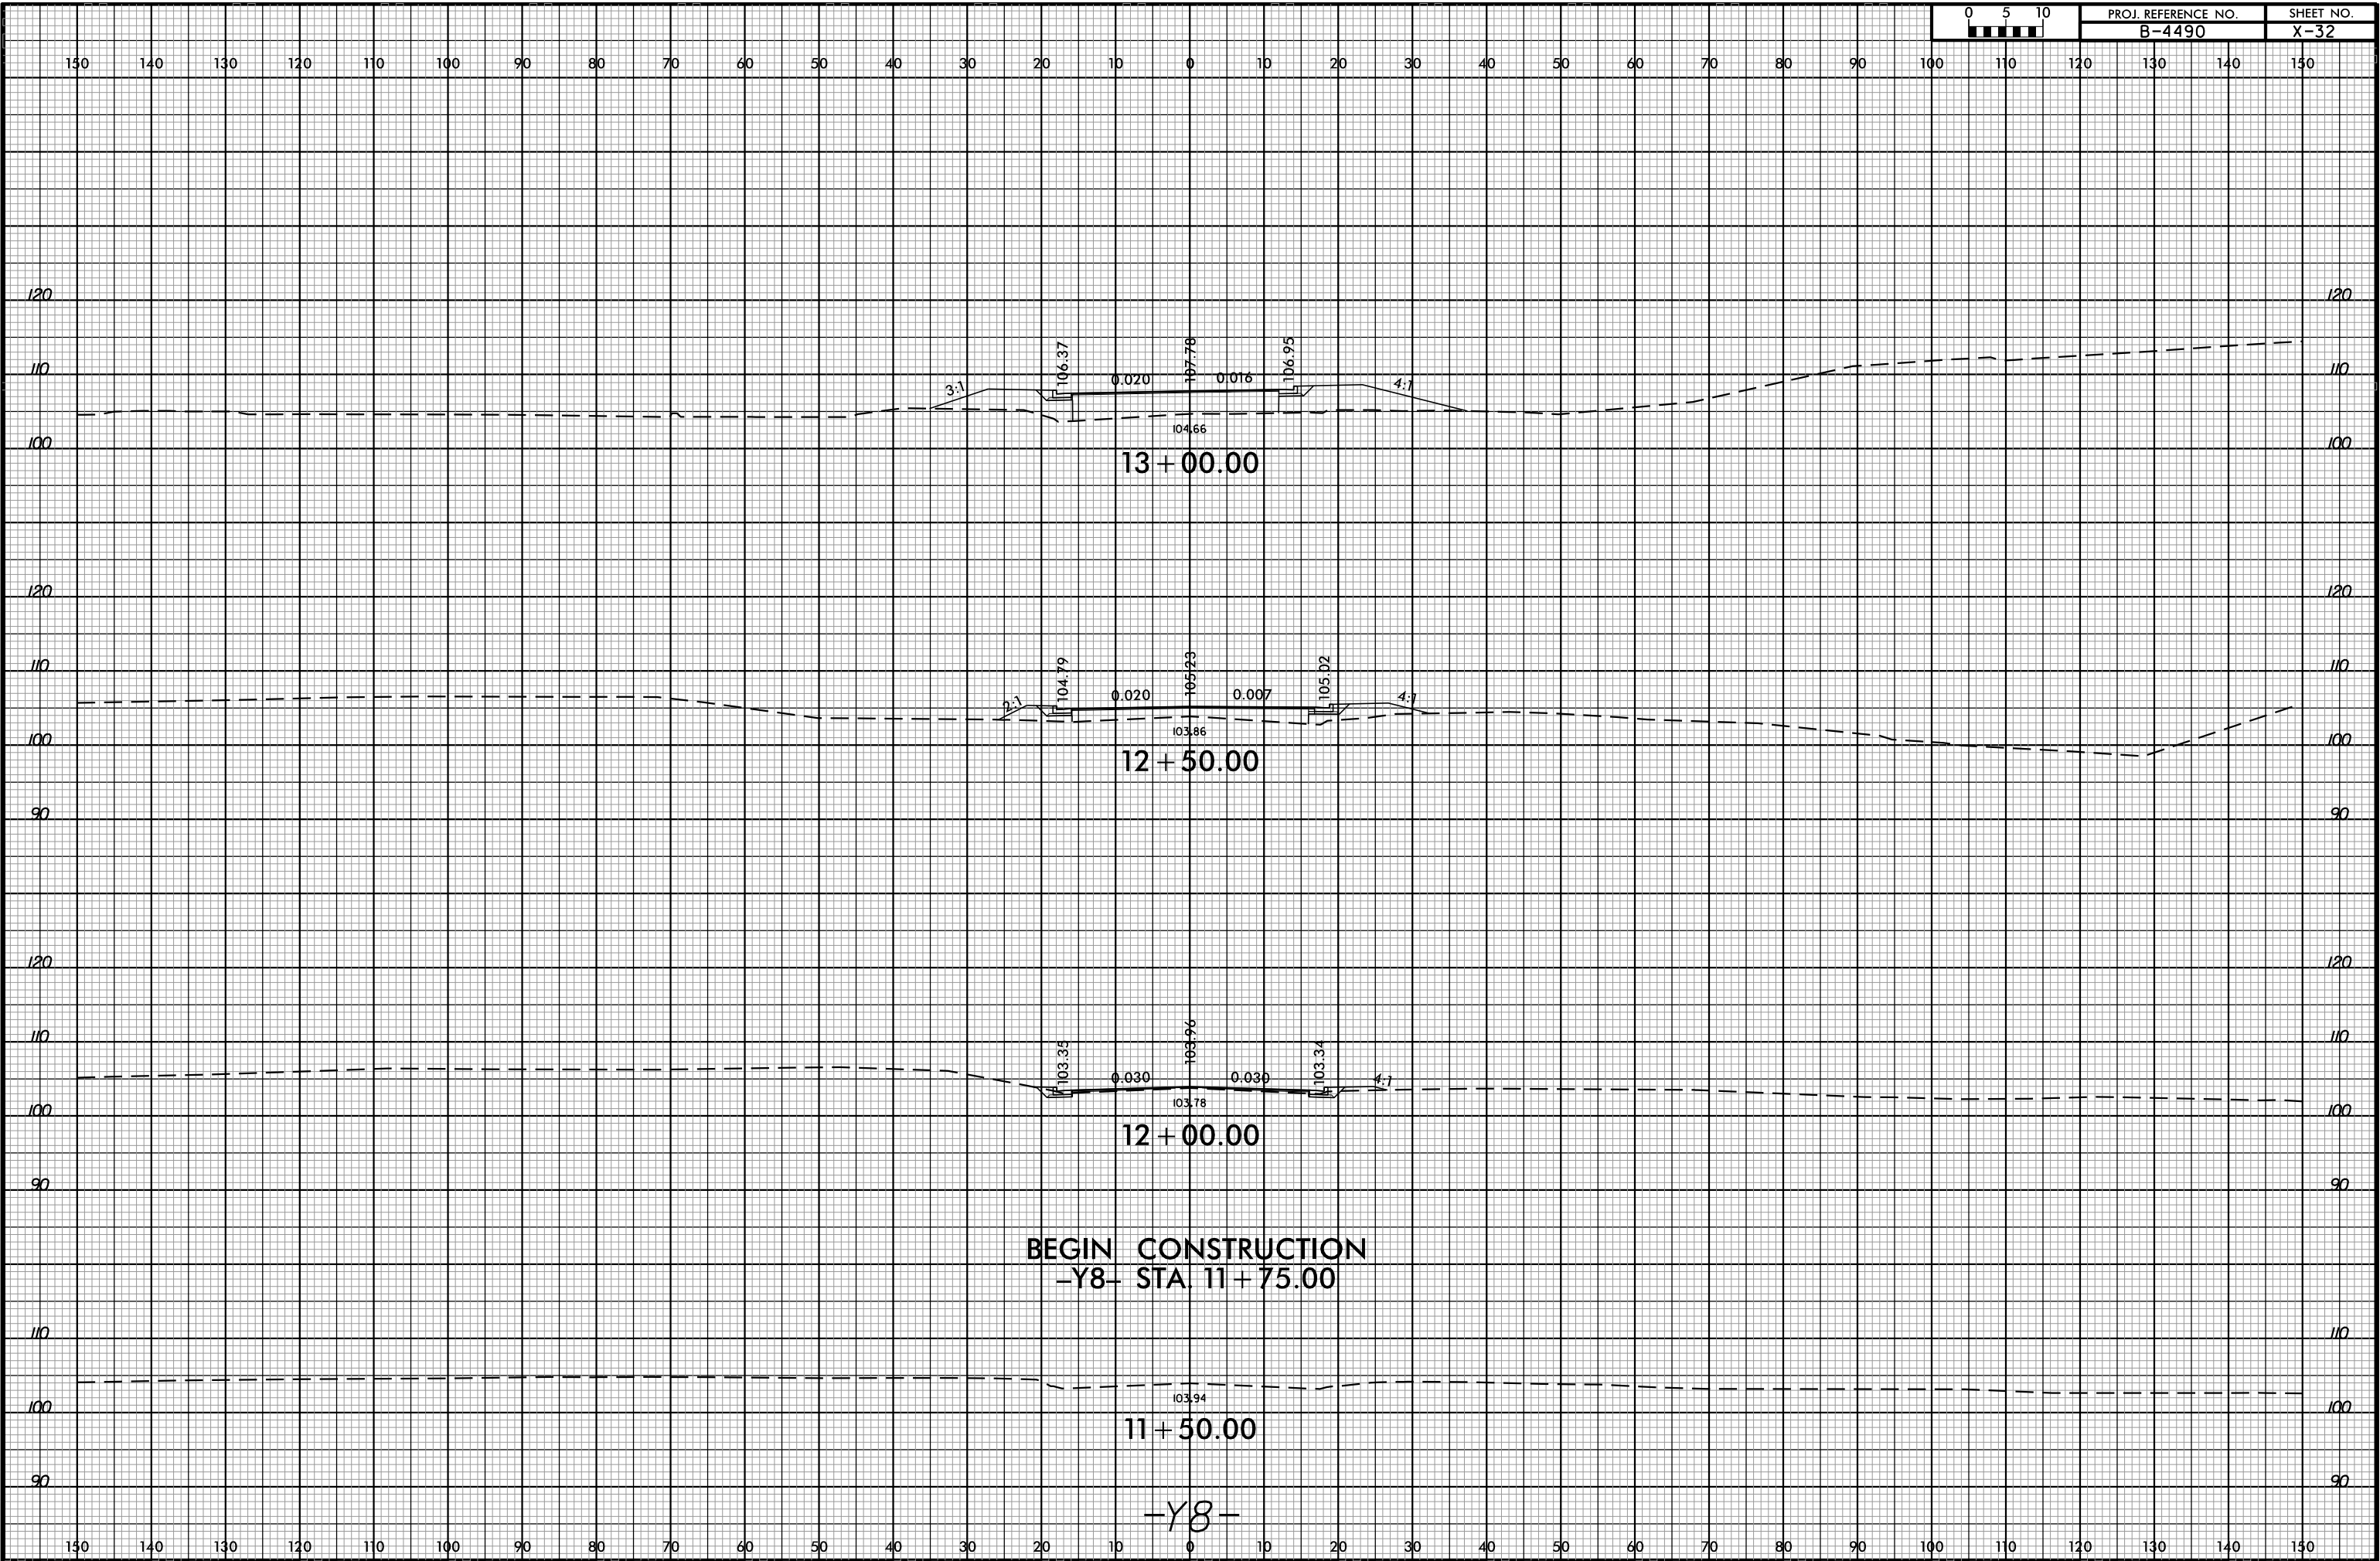





8/23/99



PROJ. REFERENCE NO.
B-4490


SHEET NO.
X-33

150 140 130 120 110 100 90 80 70 60 50 40 30 20 10 0 10 20 30 40 50 60 70 80 90 100 110 120 130 140 150

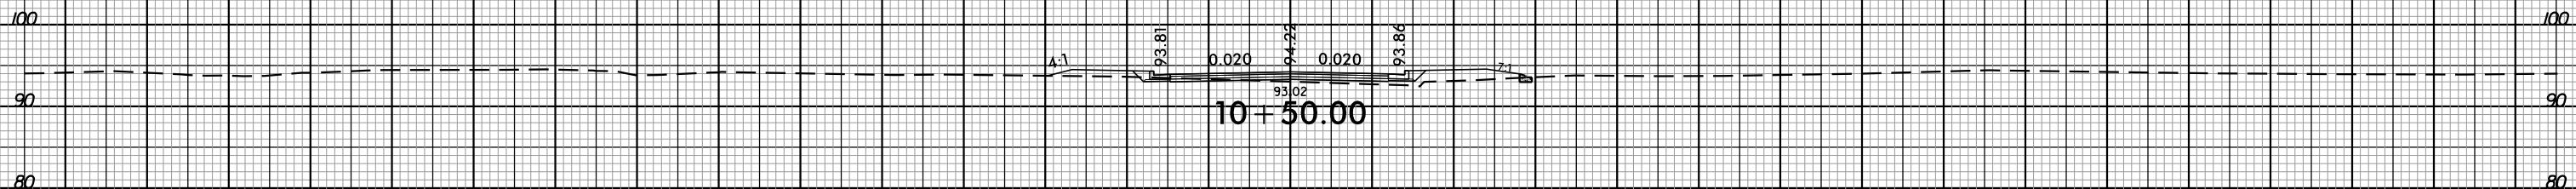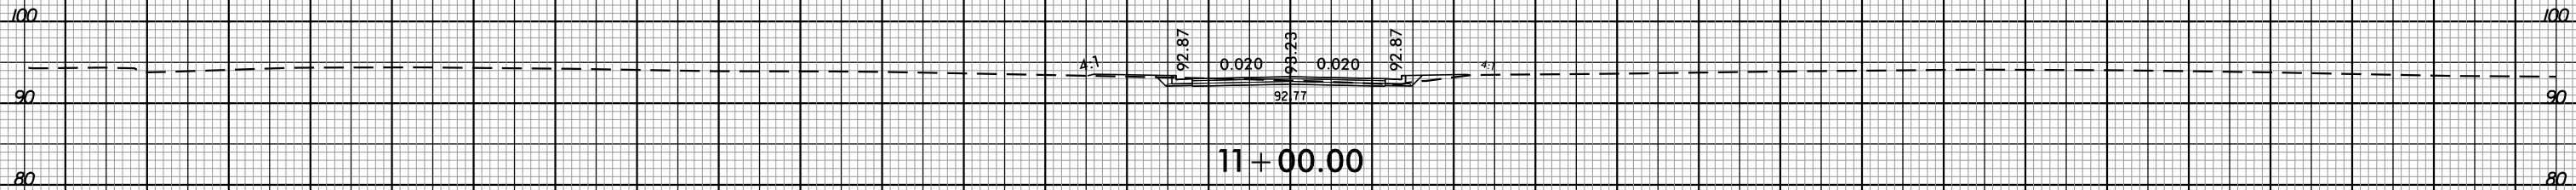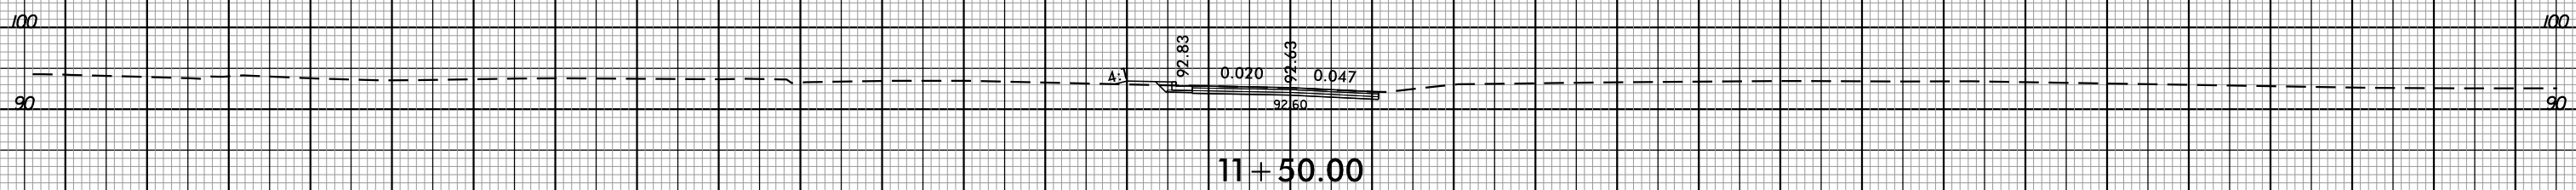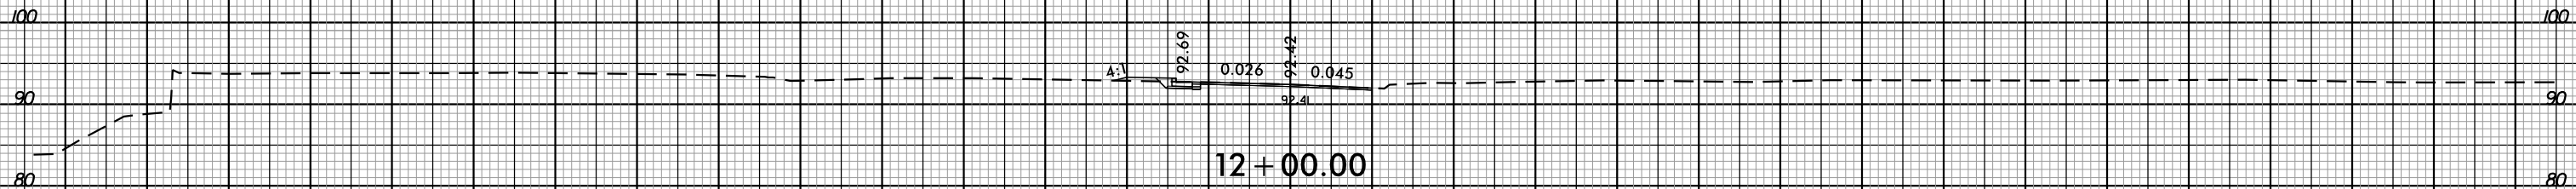

-DRI-

2:51:44 PM
8/17/16 PDF-plotter
6/3/2015

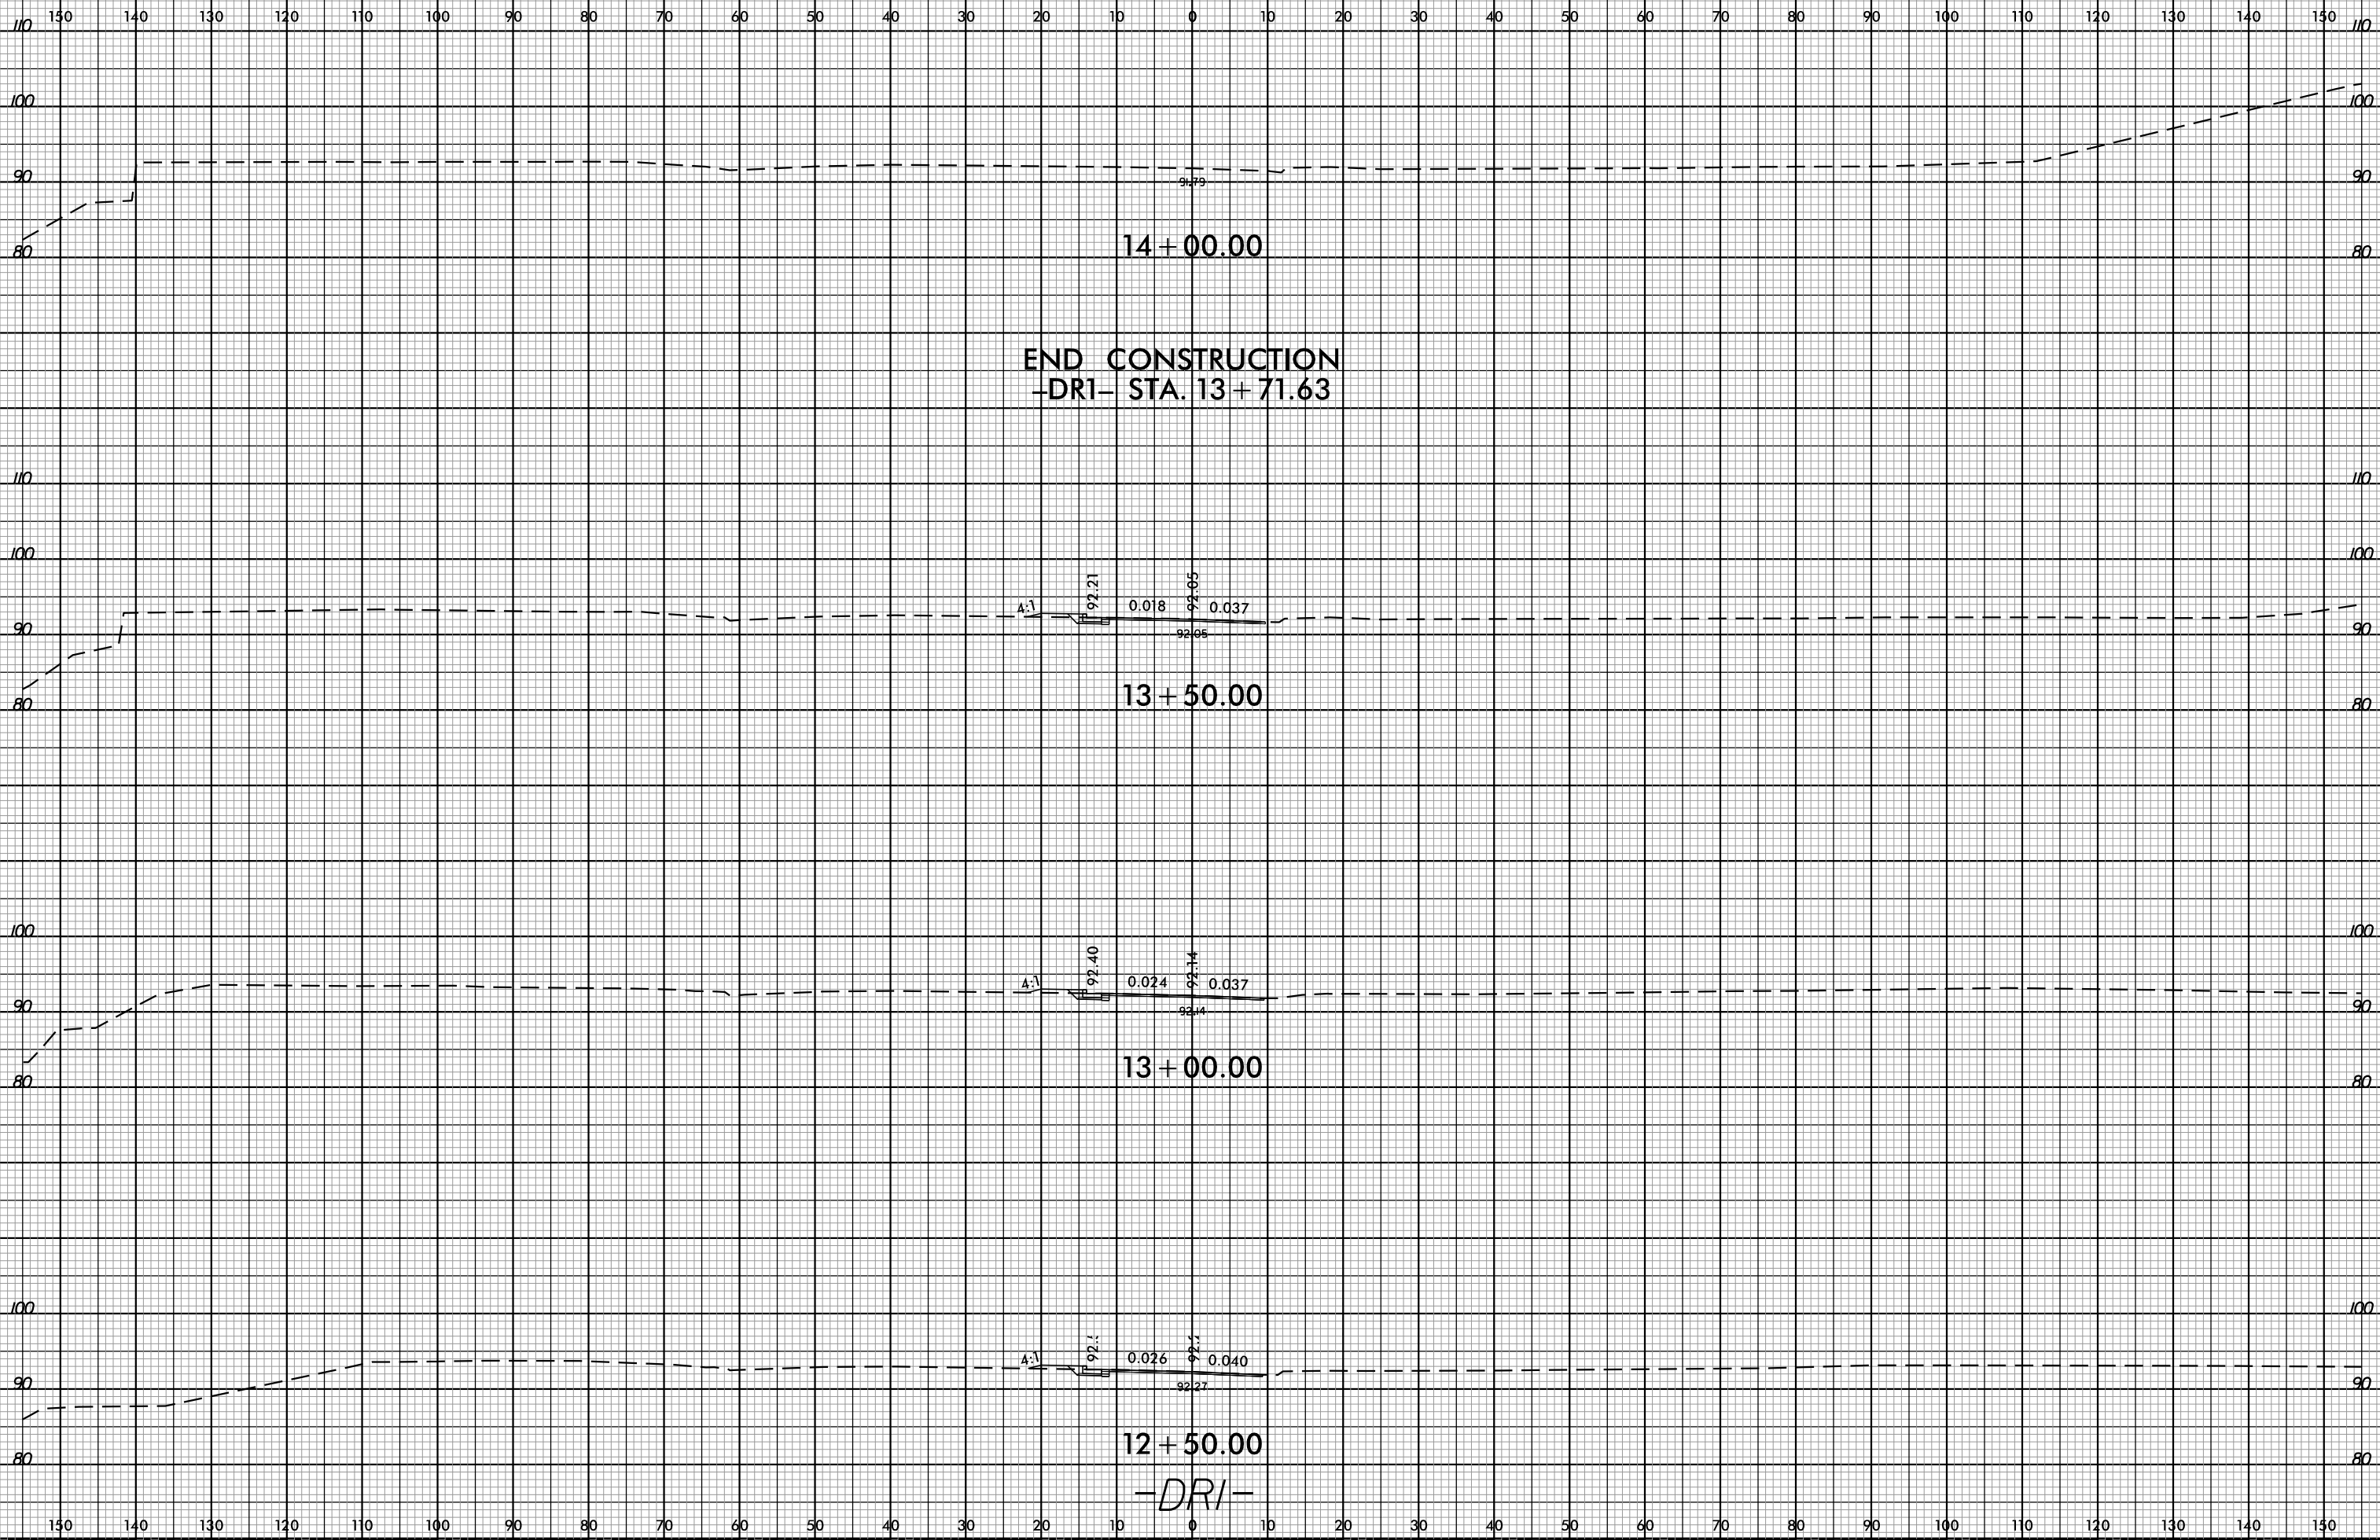



8/23/99



PROJ. REFERENCE NO.
B-4490

SHEET NO.
X-35

150 140 130 120 110 100 90 80 70 60 50 40 30 20 10 0 10 20 30 40 50 60 70 80 90 100 110 120 130 140 150

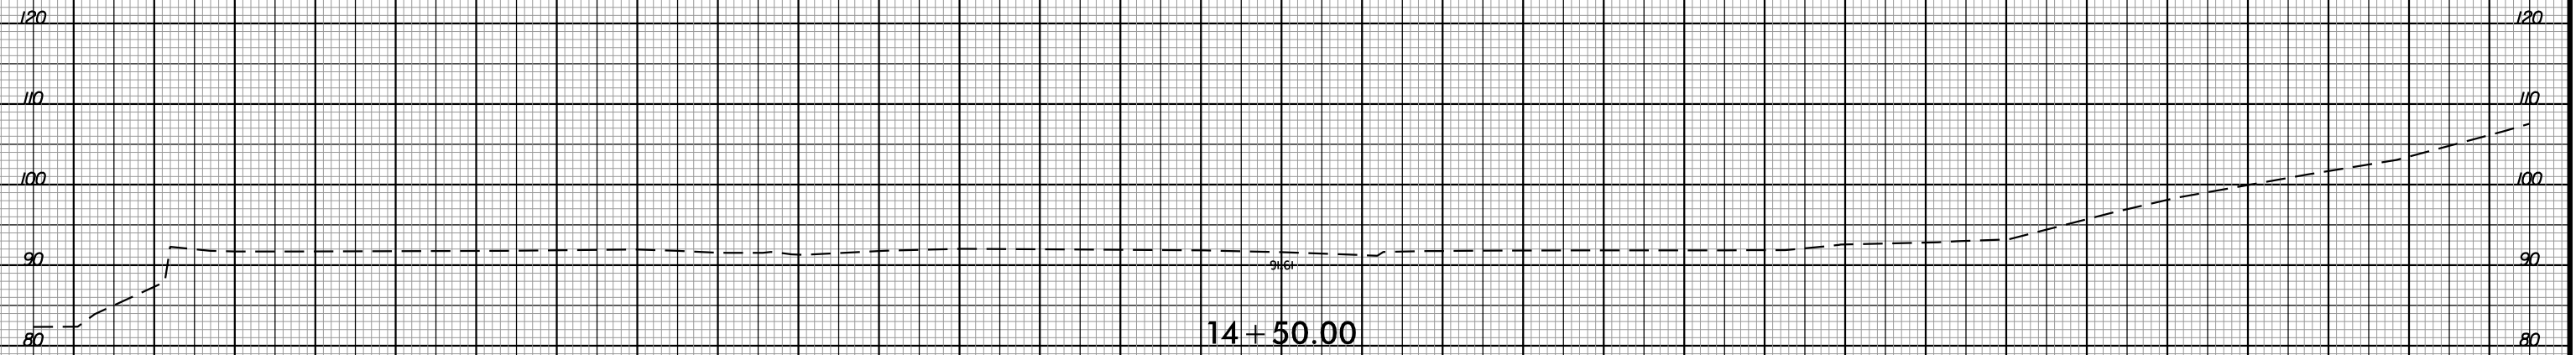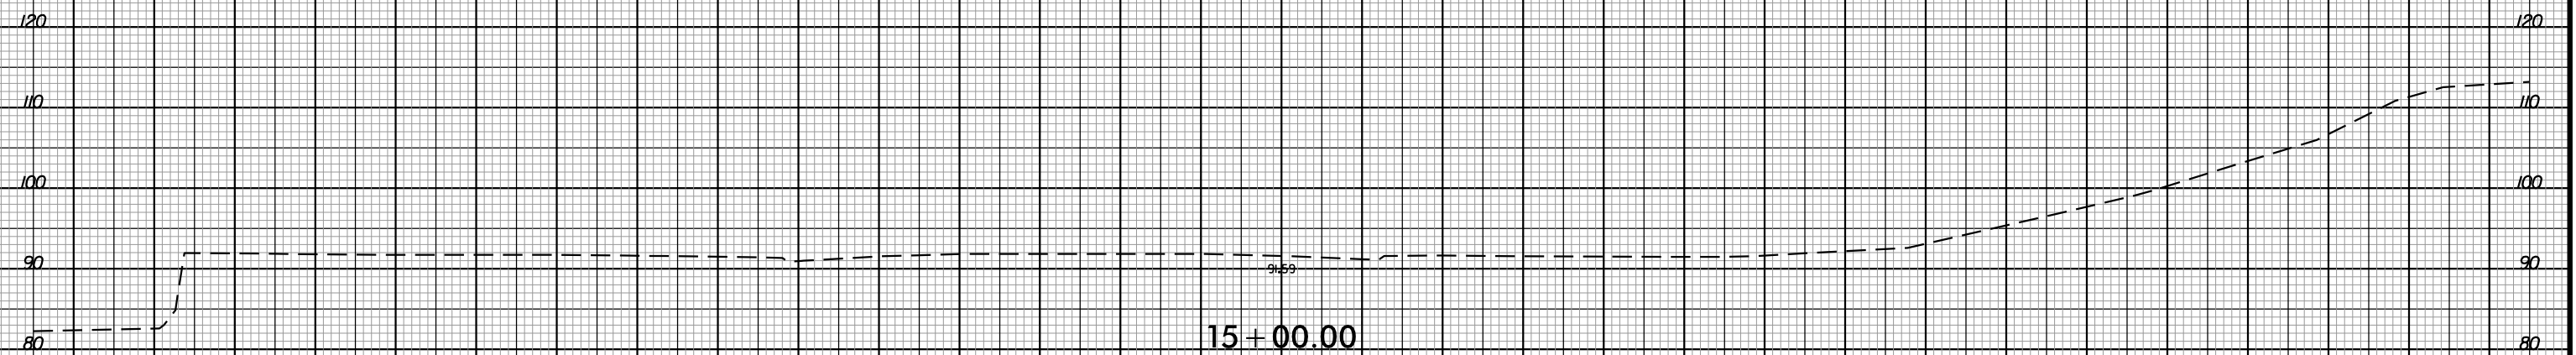

150 140 130 120 110 100 90 80 70 60 50 40 30 20 10 0 10 20 30 40 50 60 70 80 90 100 110 120 130 140 150

2:53:03 PM
8/23/2015
6:17:46 PM
8/23/2015

-DRI-