




DMS 1 & 2, CCTV 2
(SEE SHEET ITS-17)

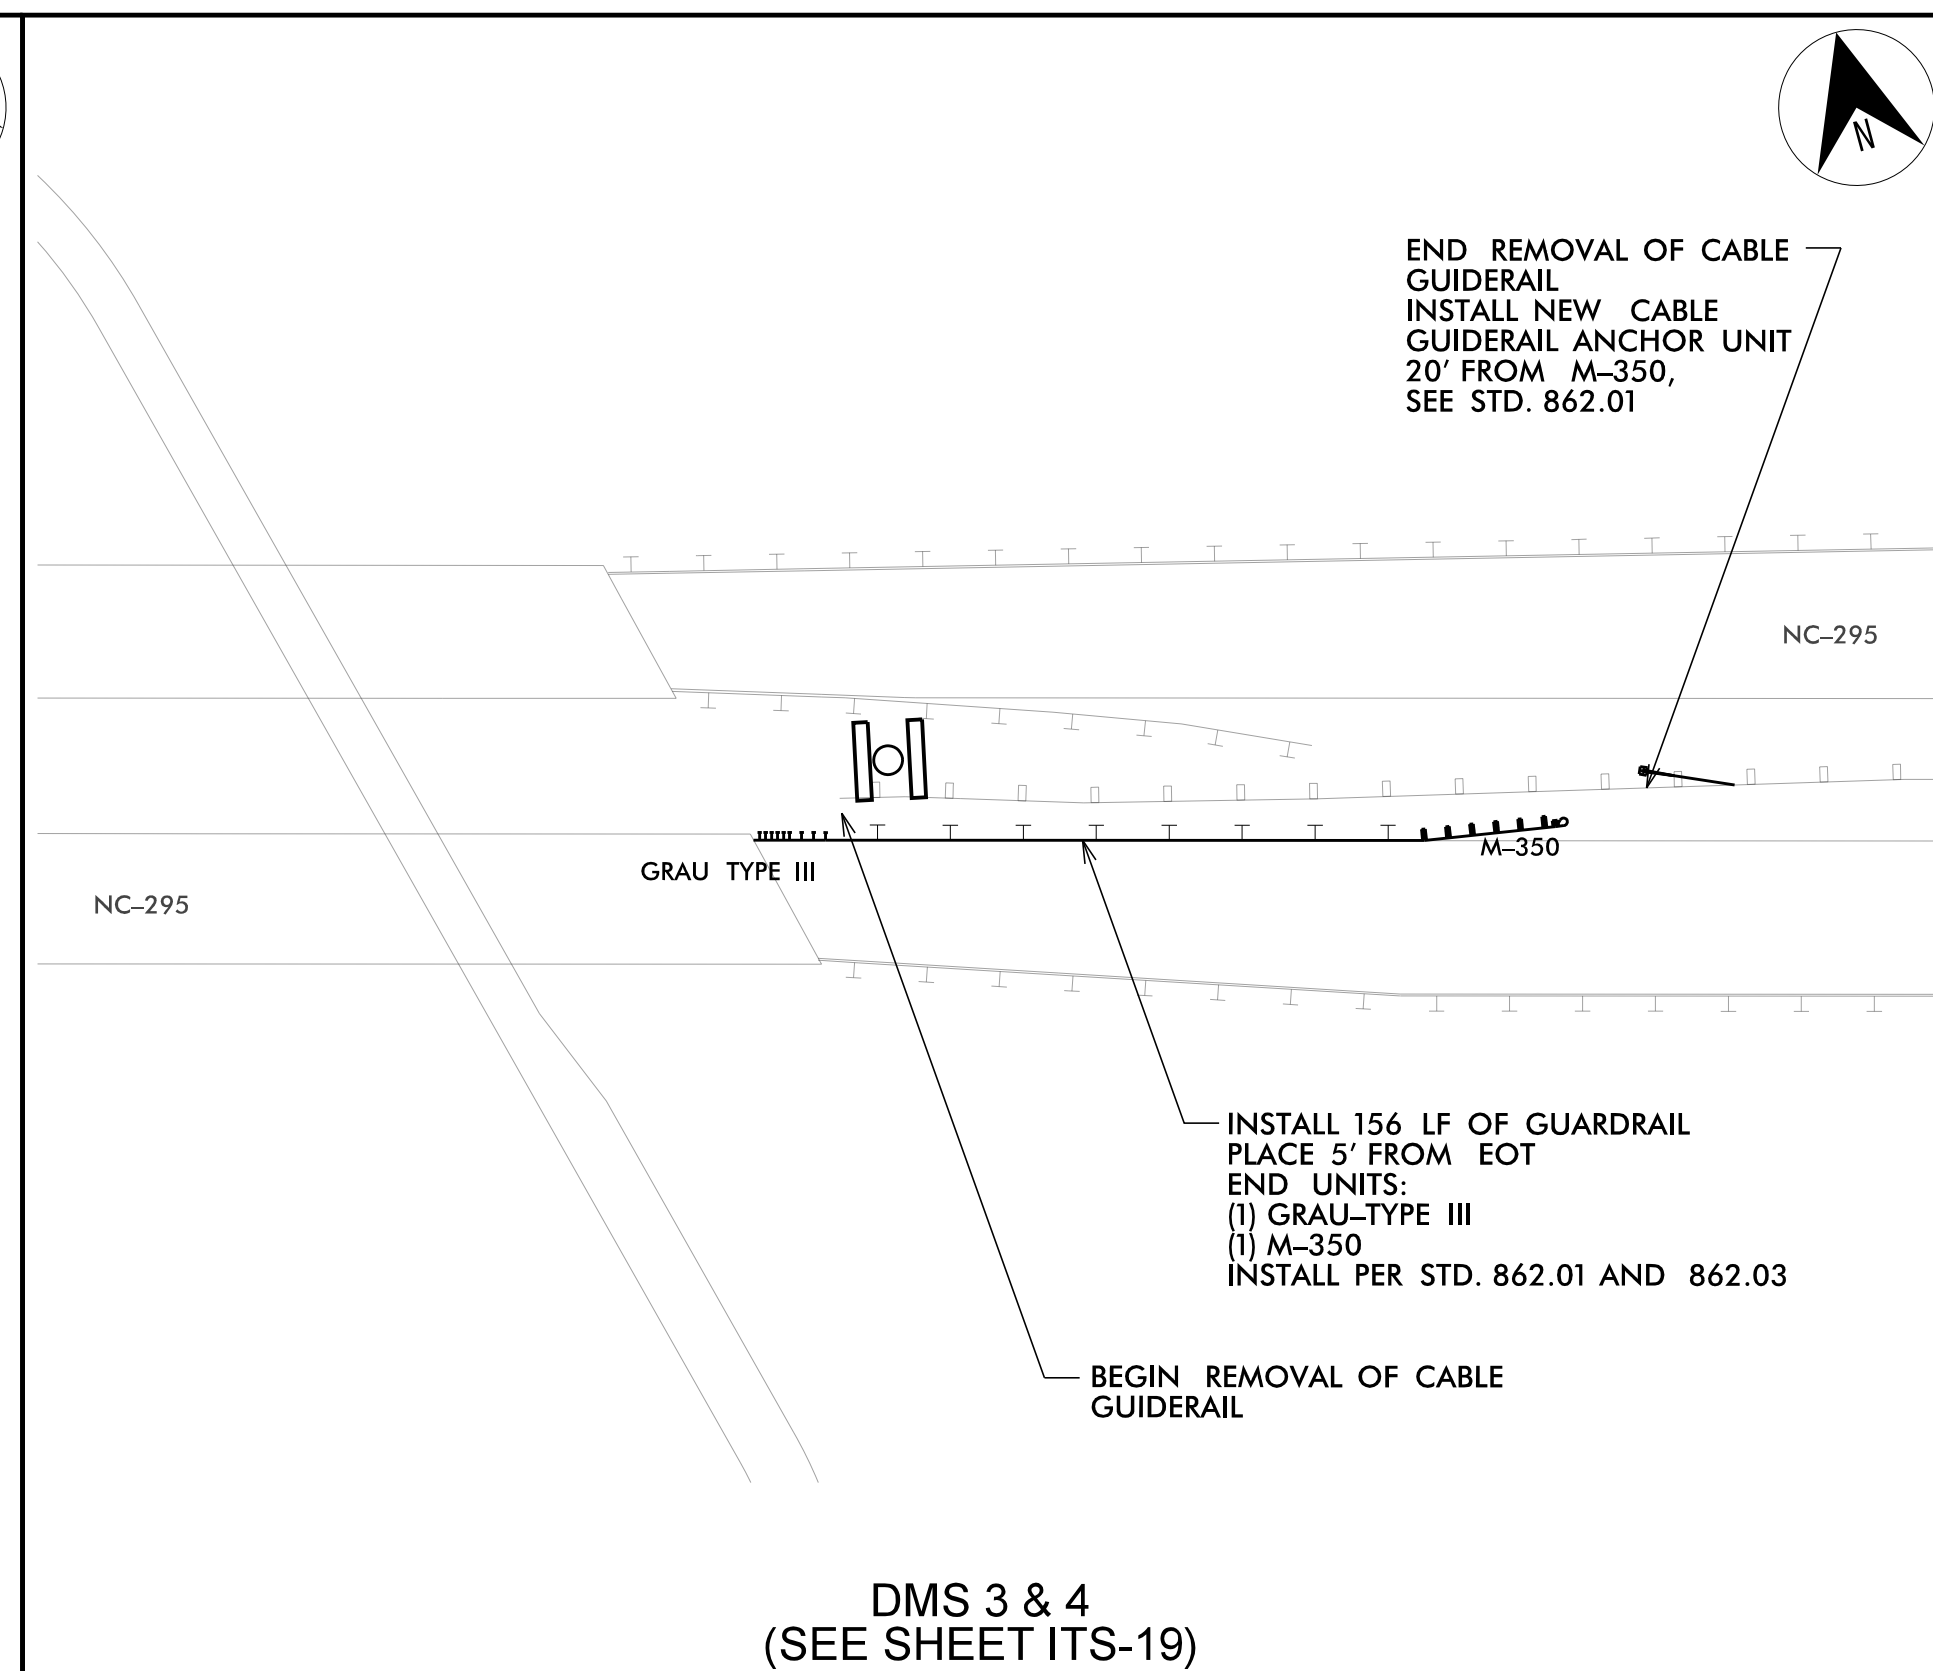

DMS 3 & 4
(SEE SHEET ITS-19)

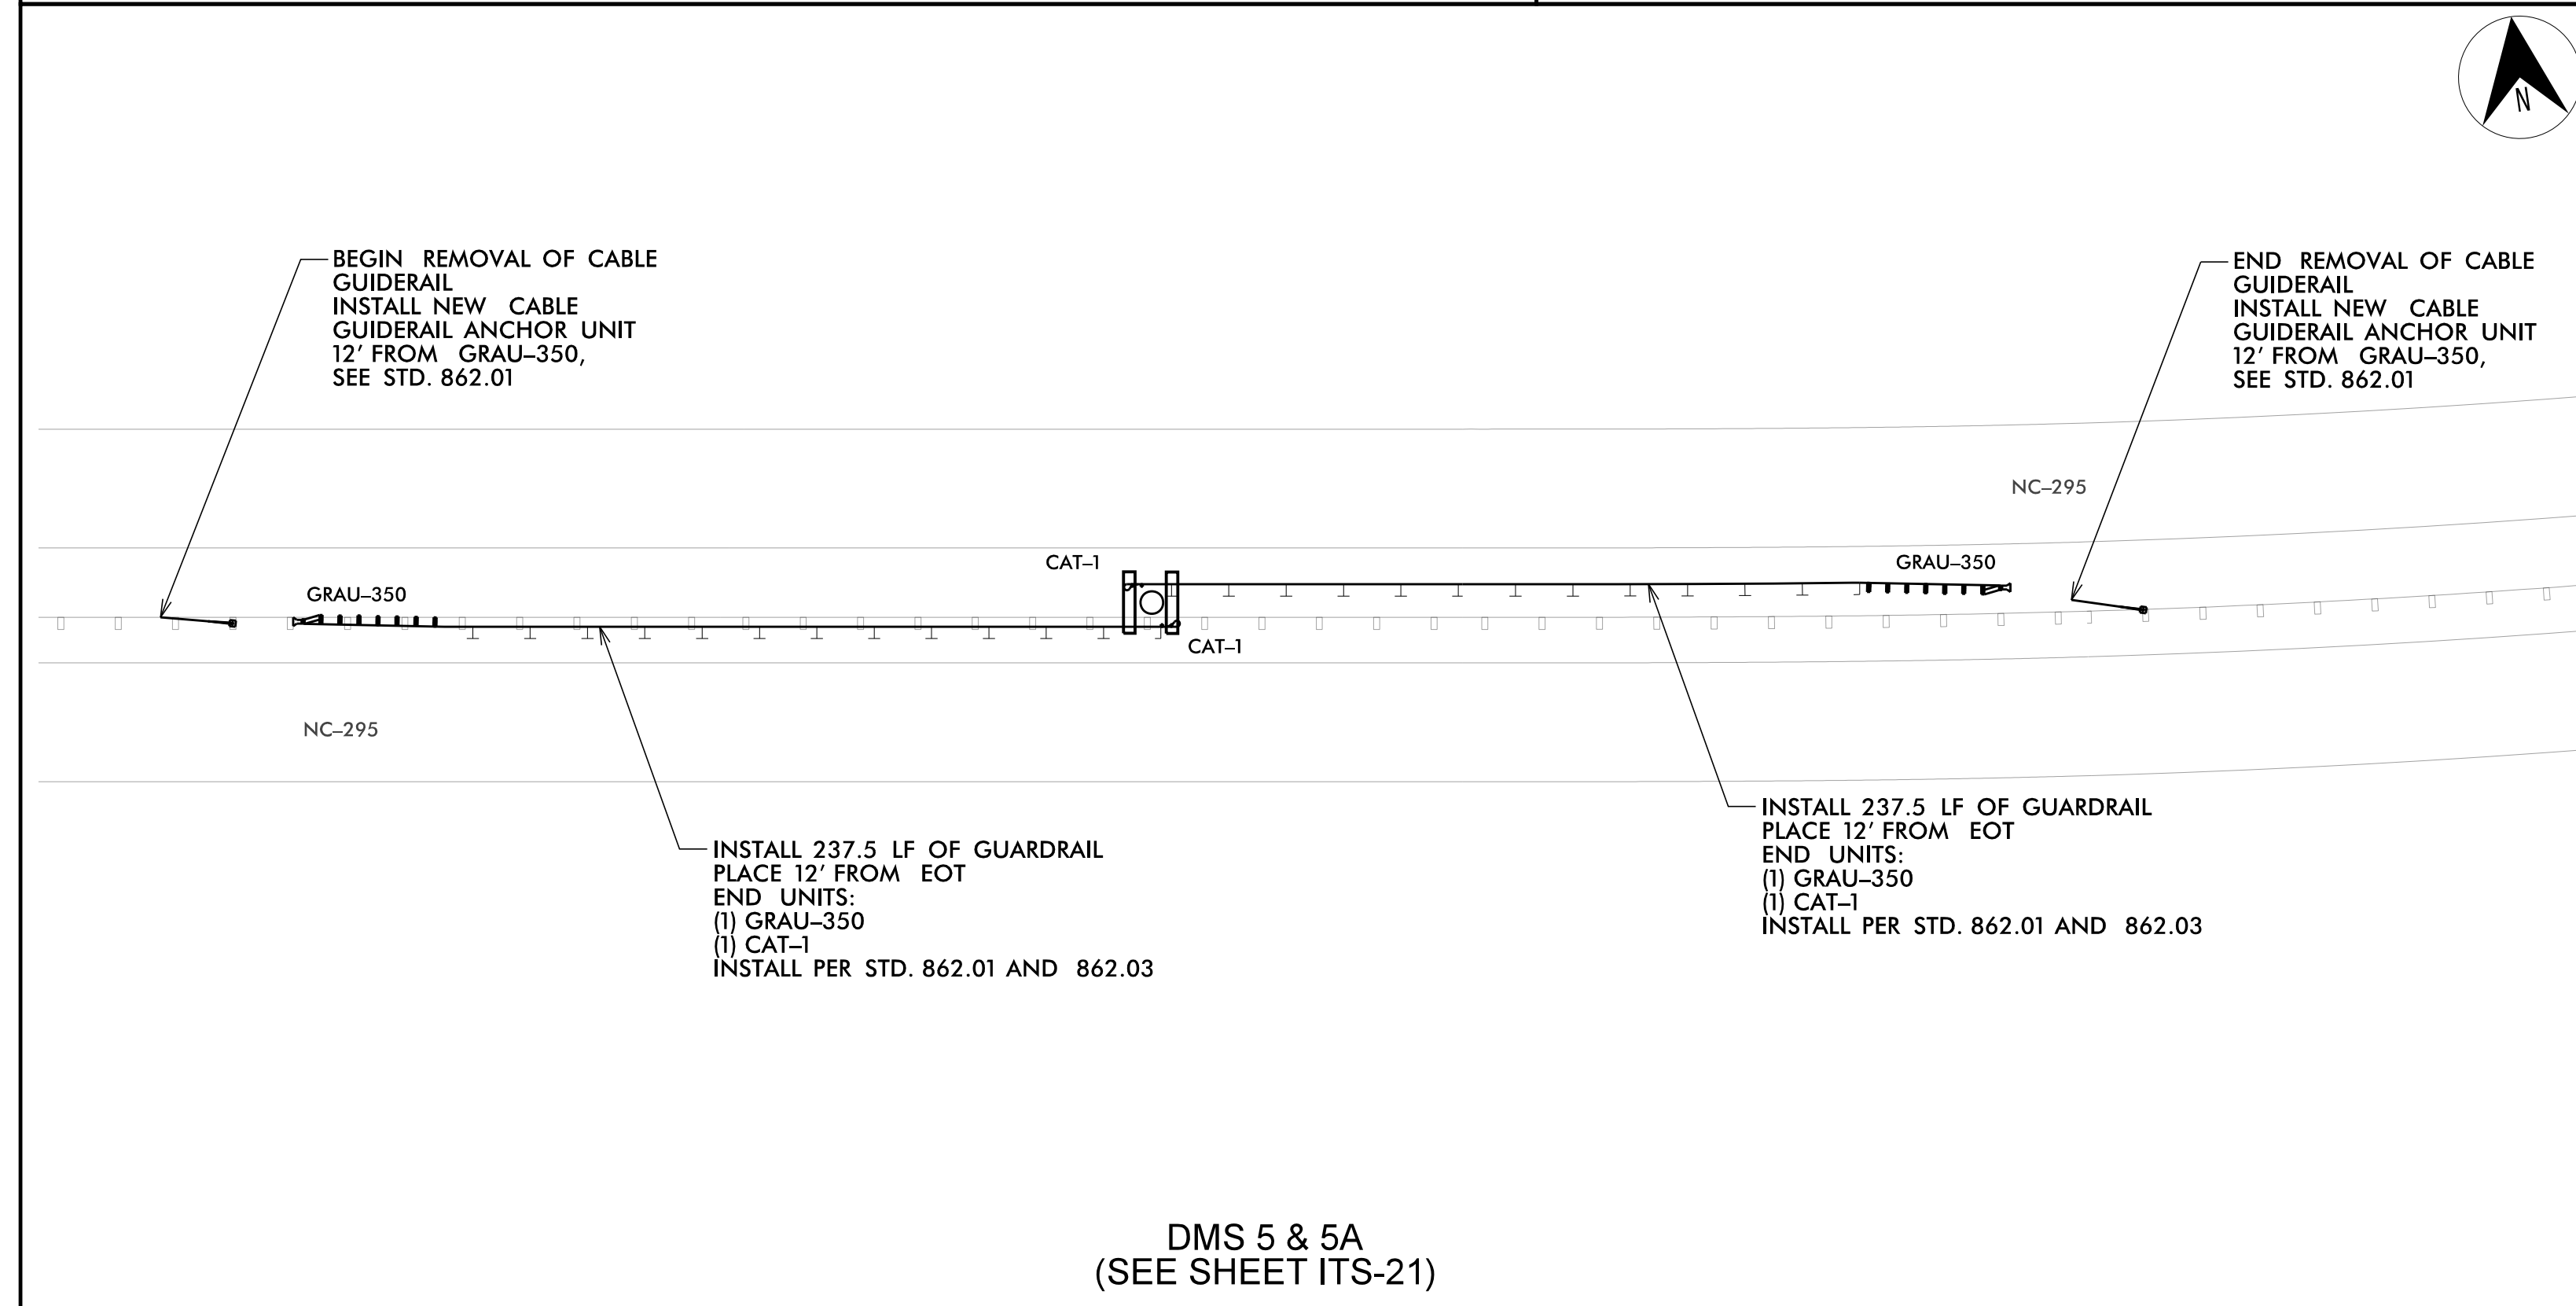

DMS 5 & 5A
(SEE SHEET ITS-21)

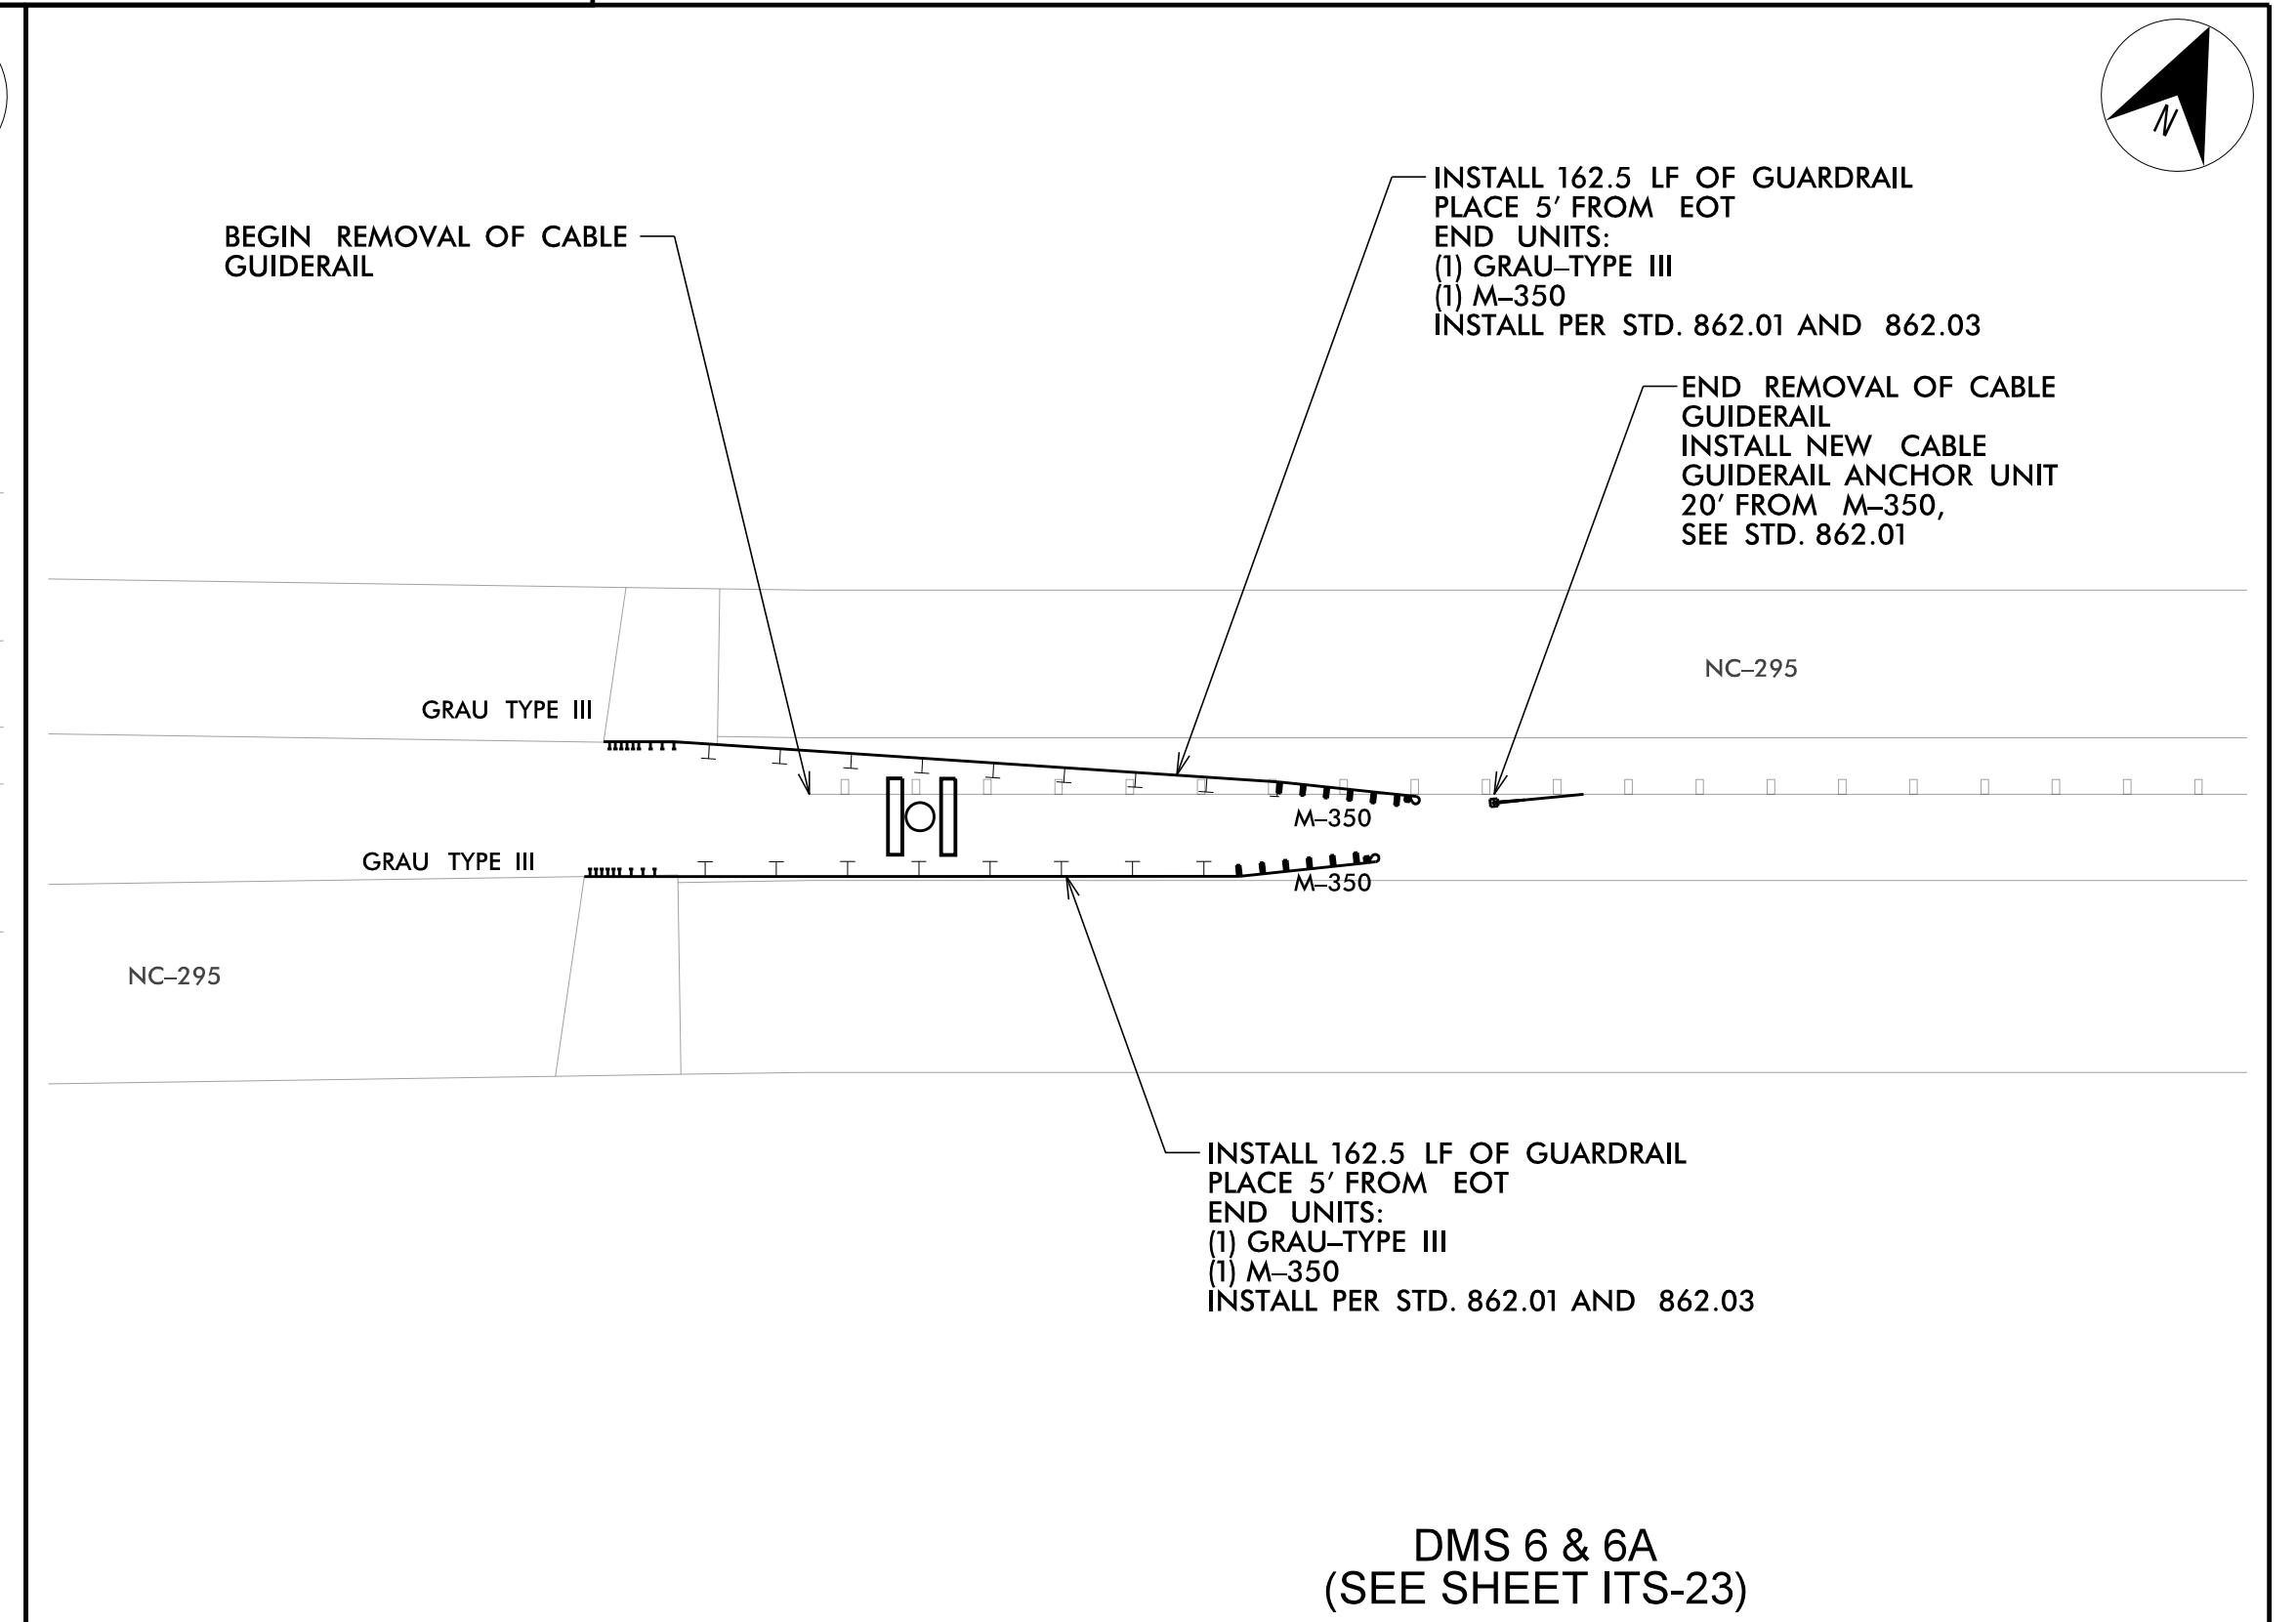


DMS 6 & 6A
(SEE SHEET ITS-23)

6/30/2016 12:38:42 PM jerry.gross KARAL_TPTD_ITS_01036317 - NCDOT I-295 ITS Plans X-0002F_ITS_psh_29.dgn

Kimley»Horn


NC License #F-0102
P.O. Box 33068
Raleigh, NC 27636
Tel: (919) 677-2000
Fax: (919) 677-2050

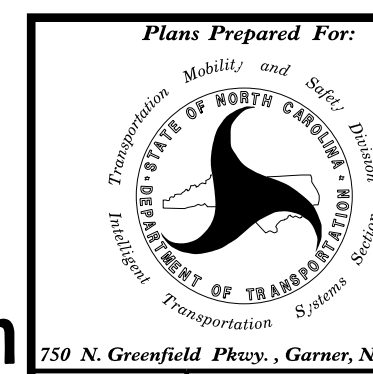

250 N. Greenfield Place, Garner, NC 27529

NC-295 FAYETTEVILLE OUTER LOOP ITS GUARDRAIL DESIGN

DIVISION 06		CUMBERLAND COUNTY	
PLAN DATE: JUNE 2016	REVIEWED BY:		
PREPARED BY: J. CROSS	REVIEWED BY: K. SMITH		
REVISIONS	INIT.	DATE	

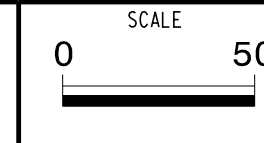

SEAL

Kevin W. Smith
0686E483B0440F
SIGNATURE DATE 6/30/2016
CADD Filename: