


PROJECT REFERENCE NO.	SHEET NO.
I-5729 52007.3I	I

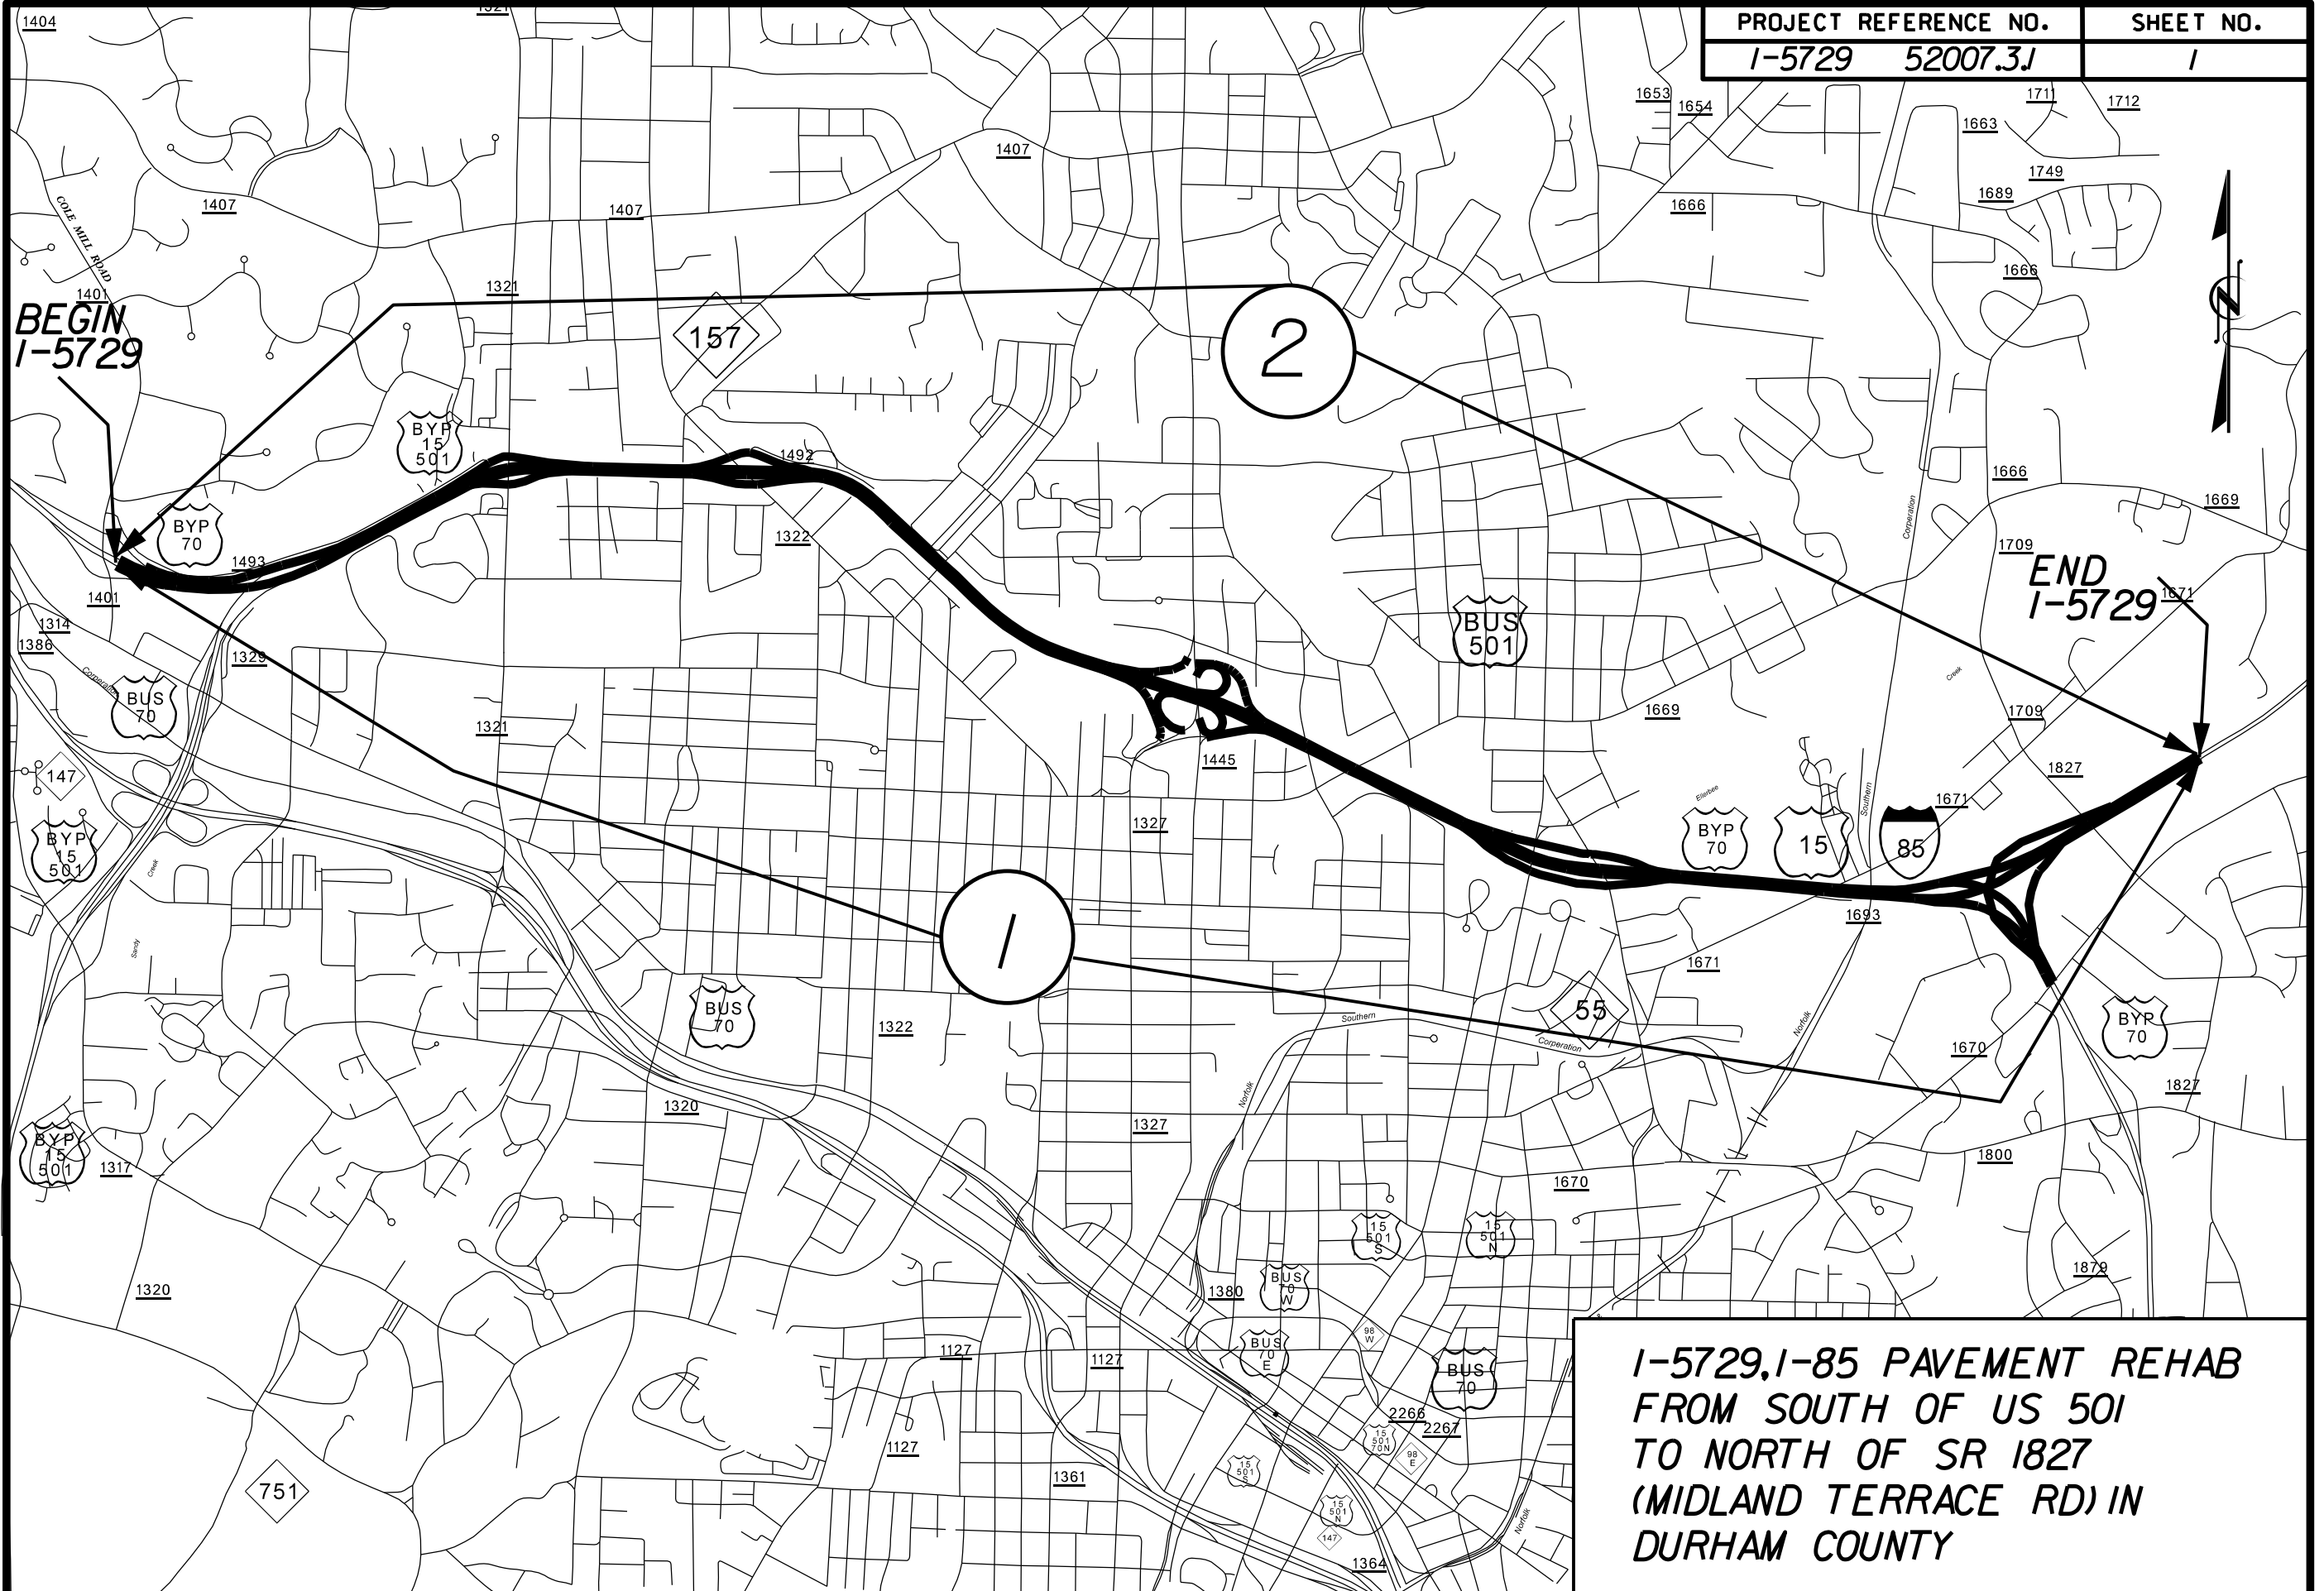

**I-5729, I-85 PAVEMENT REHAB
FROM SOUTH OF US 501
TO NORTH OF SR 1827
(MIDLAND TERRACE RD) IN
DURHAM COUNTY**