



RAMP A, C, AND LOOP CLOSURE

PROJ. REFERENCE NO.	SHEET NO.
I-5854	TMP-11

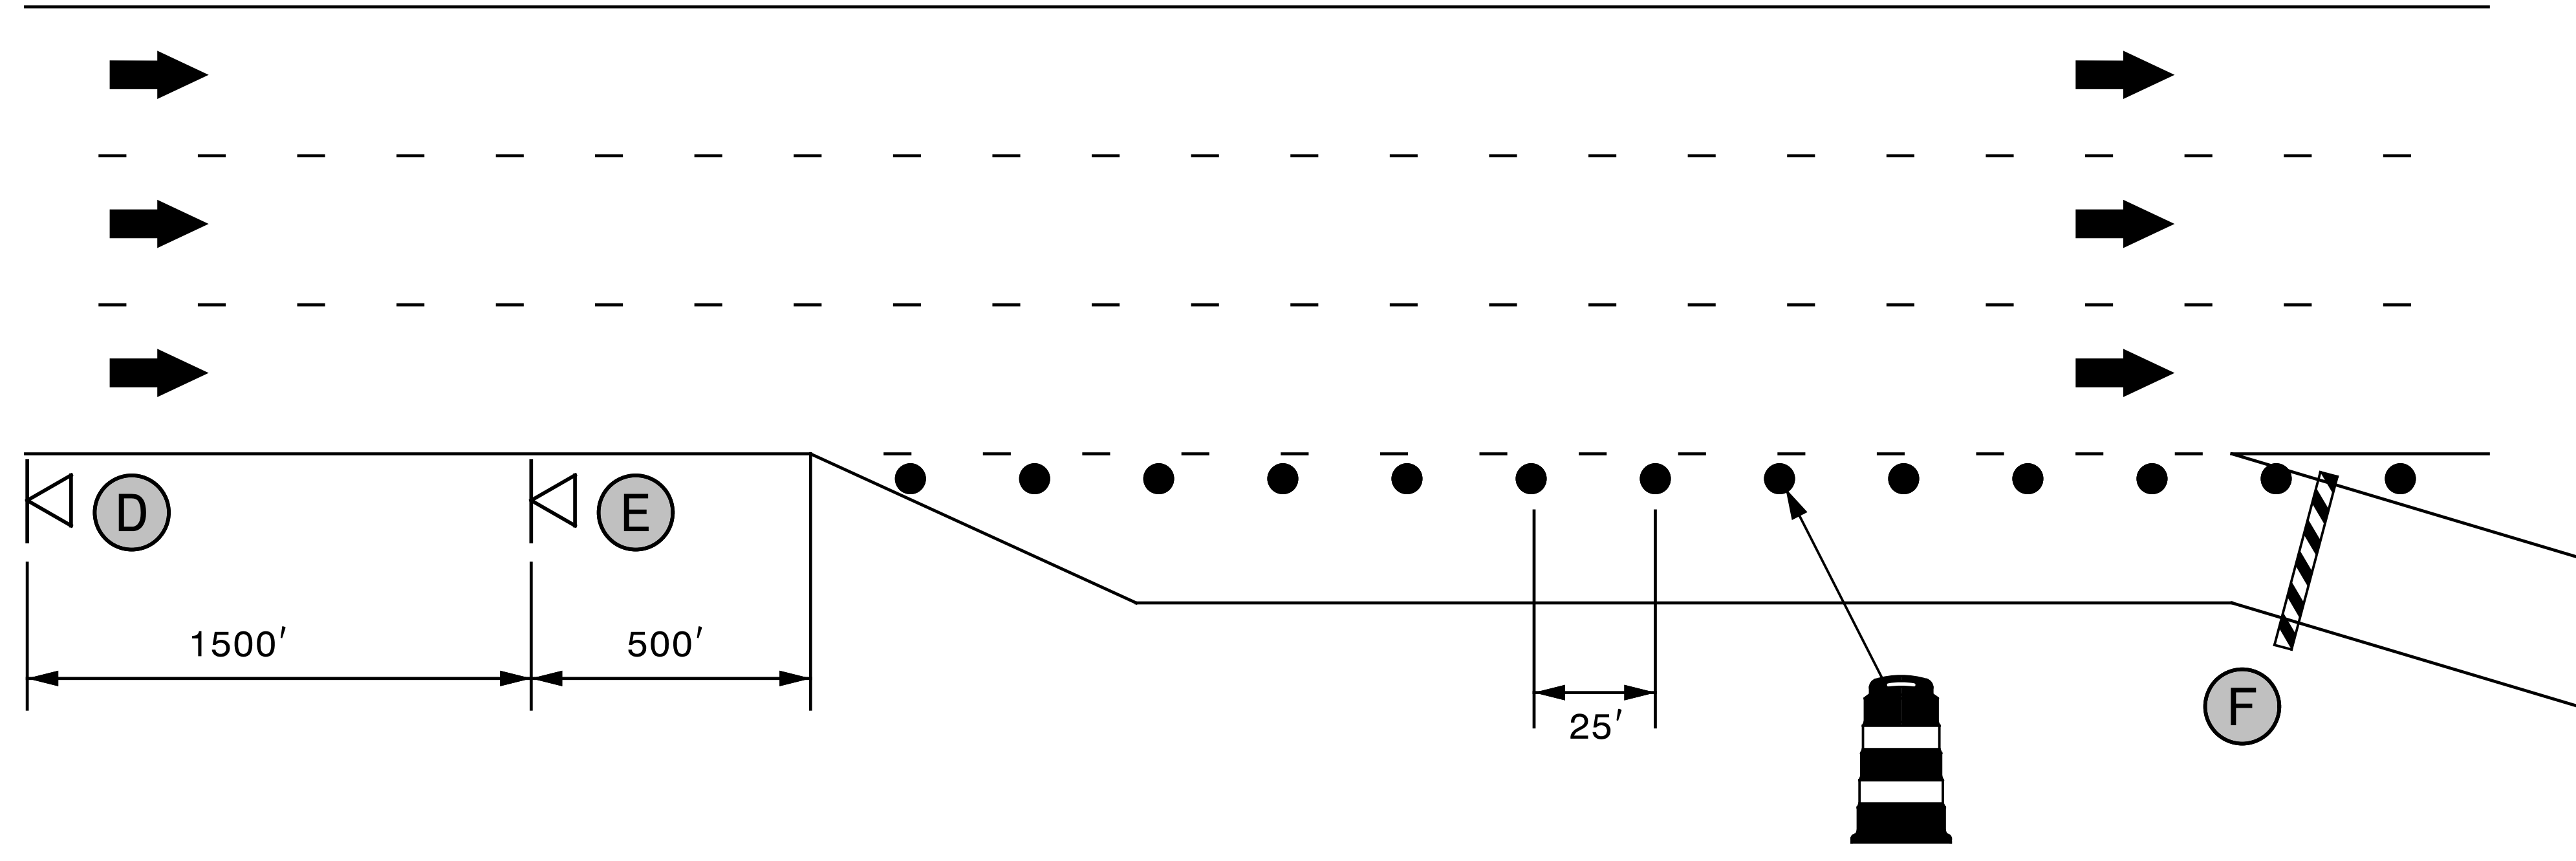

RAMP B CLOSURE

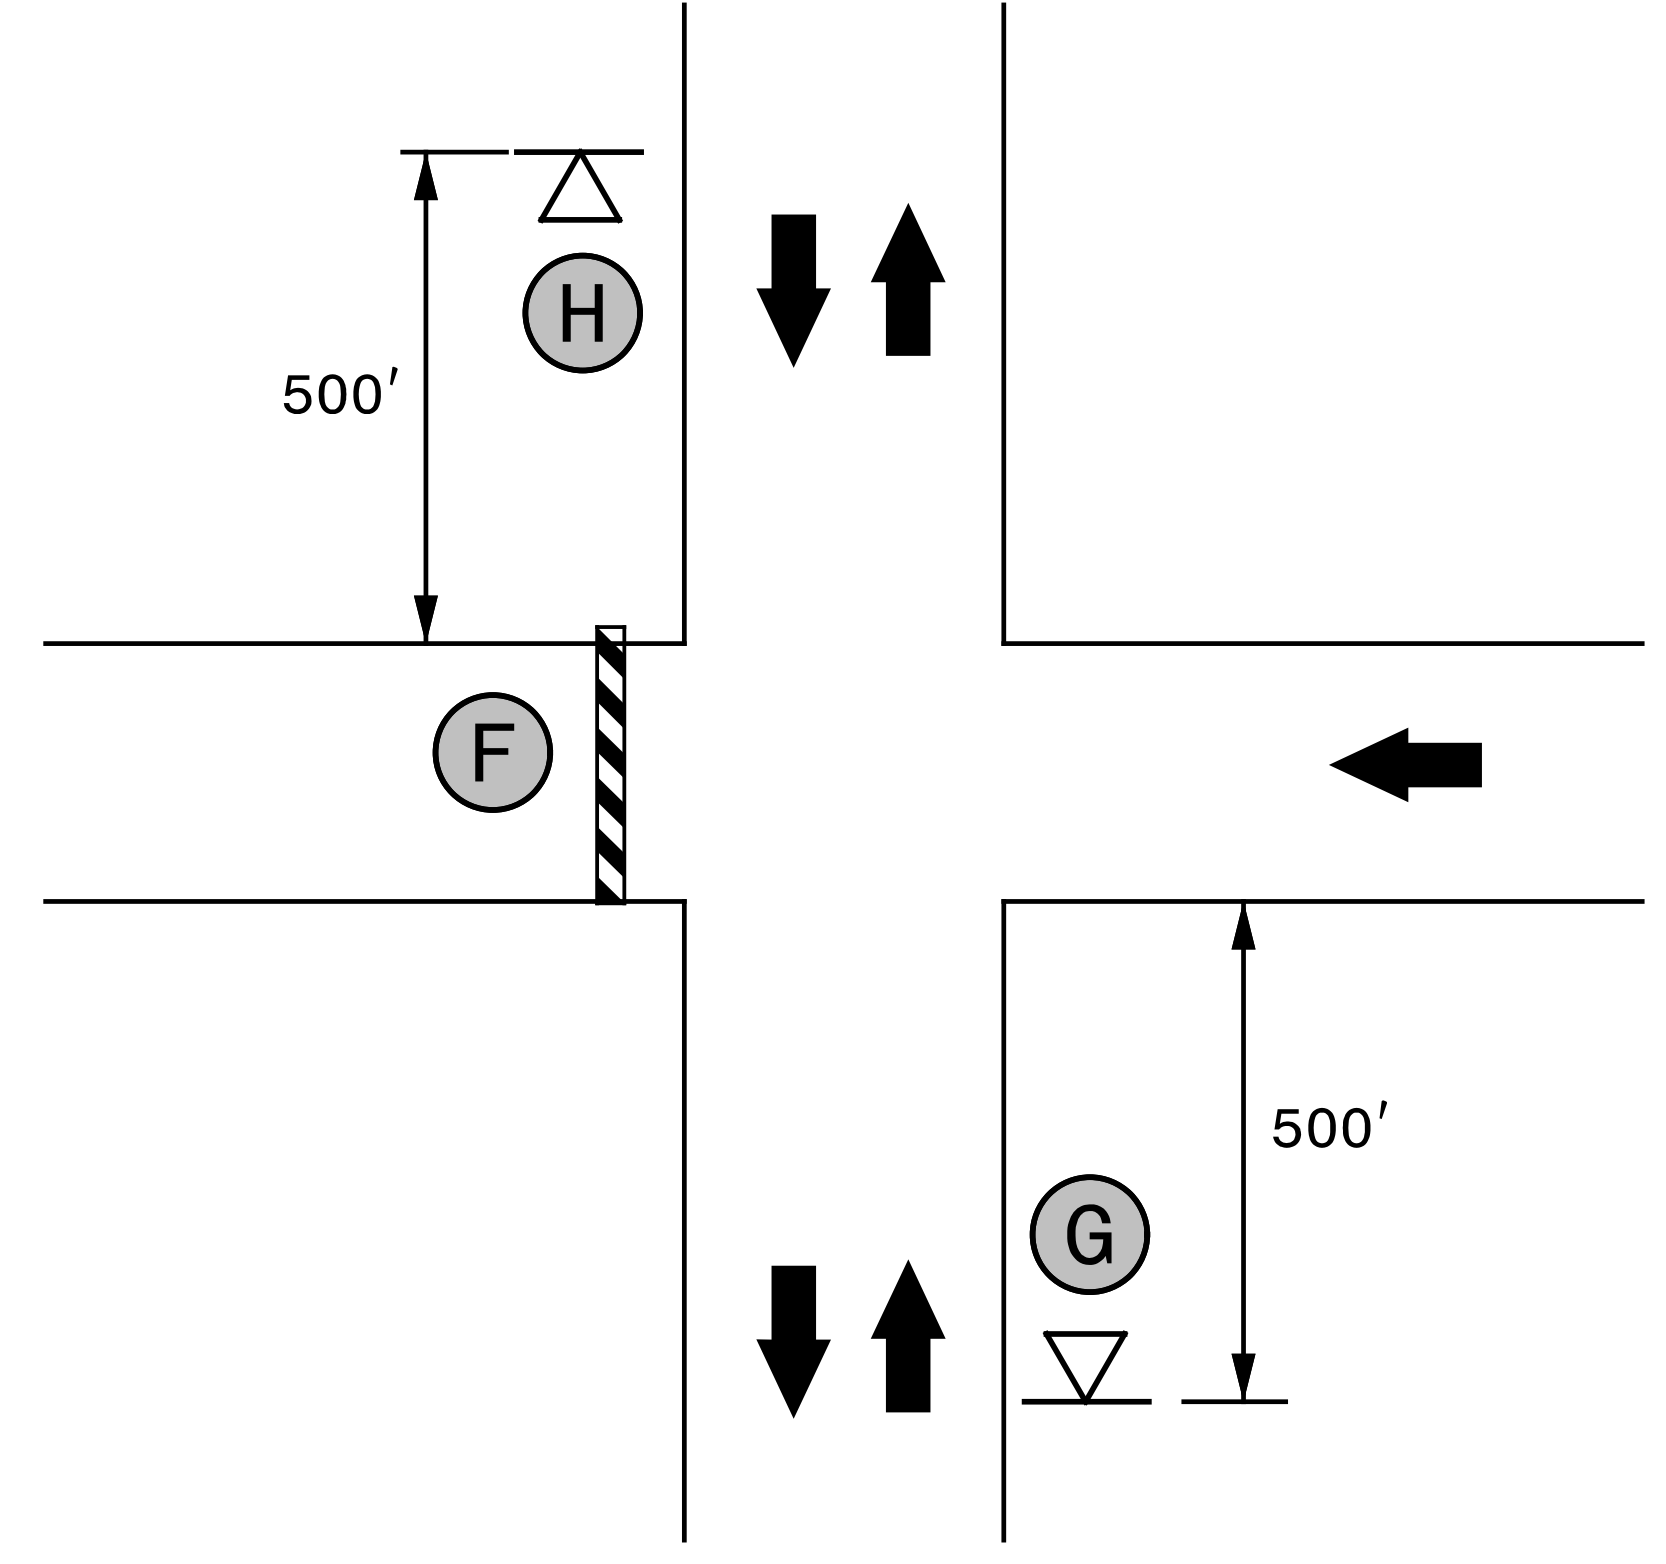

NOTE: SEE TMP-3 FOR SIGN LEGEND

5/25/2016 5:11:11 PM G:\Traffic\TR16.006.00 NCDOT 2016 Traffic LSA\TR16.006.04 (-5854)\-5854 TMP-11.dgn

SEPI
ENGINEERING & CONSTRUCTION

1025 Wade Avenue
Raleigh, NC 27605
Tel: 919-789-9977
Fax: 919-789-9591
License: C-2197

APPROVED: *Steve Miller*
DATE: 6/13/2016

SEAL

DOCUMENT NOT CONSIDERED FINAL
UNLESS ALL SIGNATURES COMPLETED

DIVISION OF HIGHWAYS
STATE OF NORTH CAROLINA
DEPARTMENT OF TRANSPORTATION
WORK ZONE TRAFFIC CONTROL

RAMP CLOSURE TYPICAL