

| | |
|-----------------------|-----------|
| PROJECT REFERENCE NO. | SHEET NO. |
| I-5854 | PMP-1 |

ASPHALT TREATMENT

STATE OF
NORTH CAROLINA
DEPT. OF TRANSPORTATION
DIVISION OF HIGHWAYS
RALEIGH, N.C.

4-16

ENGLISH DETAIL DRAWING FOR


PAVEMENT MARKINGS

WRONG WAY RAMP ARROW

ONE-LANE EXIT RAMP AT MULTI-LANE APPROACH

SHEET 1 OF 2

| LEGEND | |
|--------|---------------------------|
| | DIRECTION OF TRAFFIC FLOW |
| | PAVEMENT MARKING SYMBOLS |

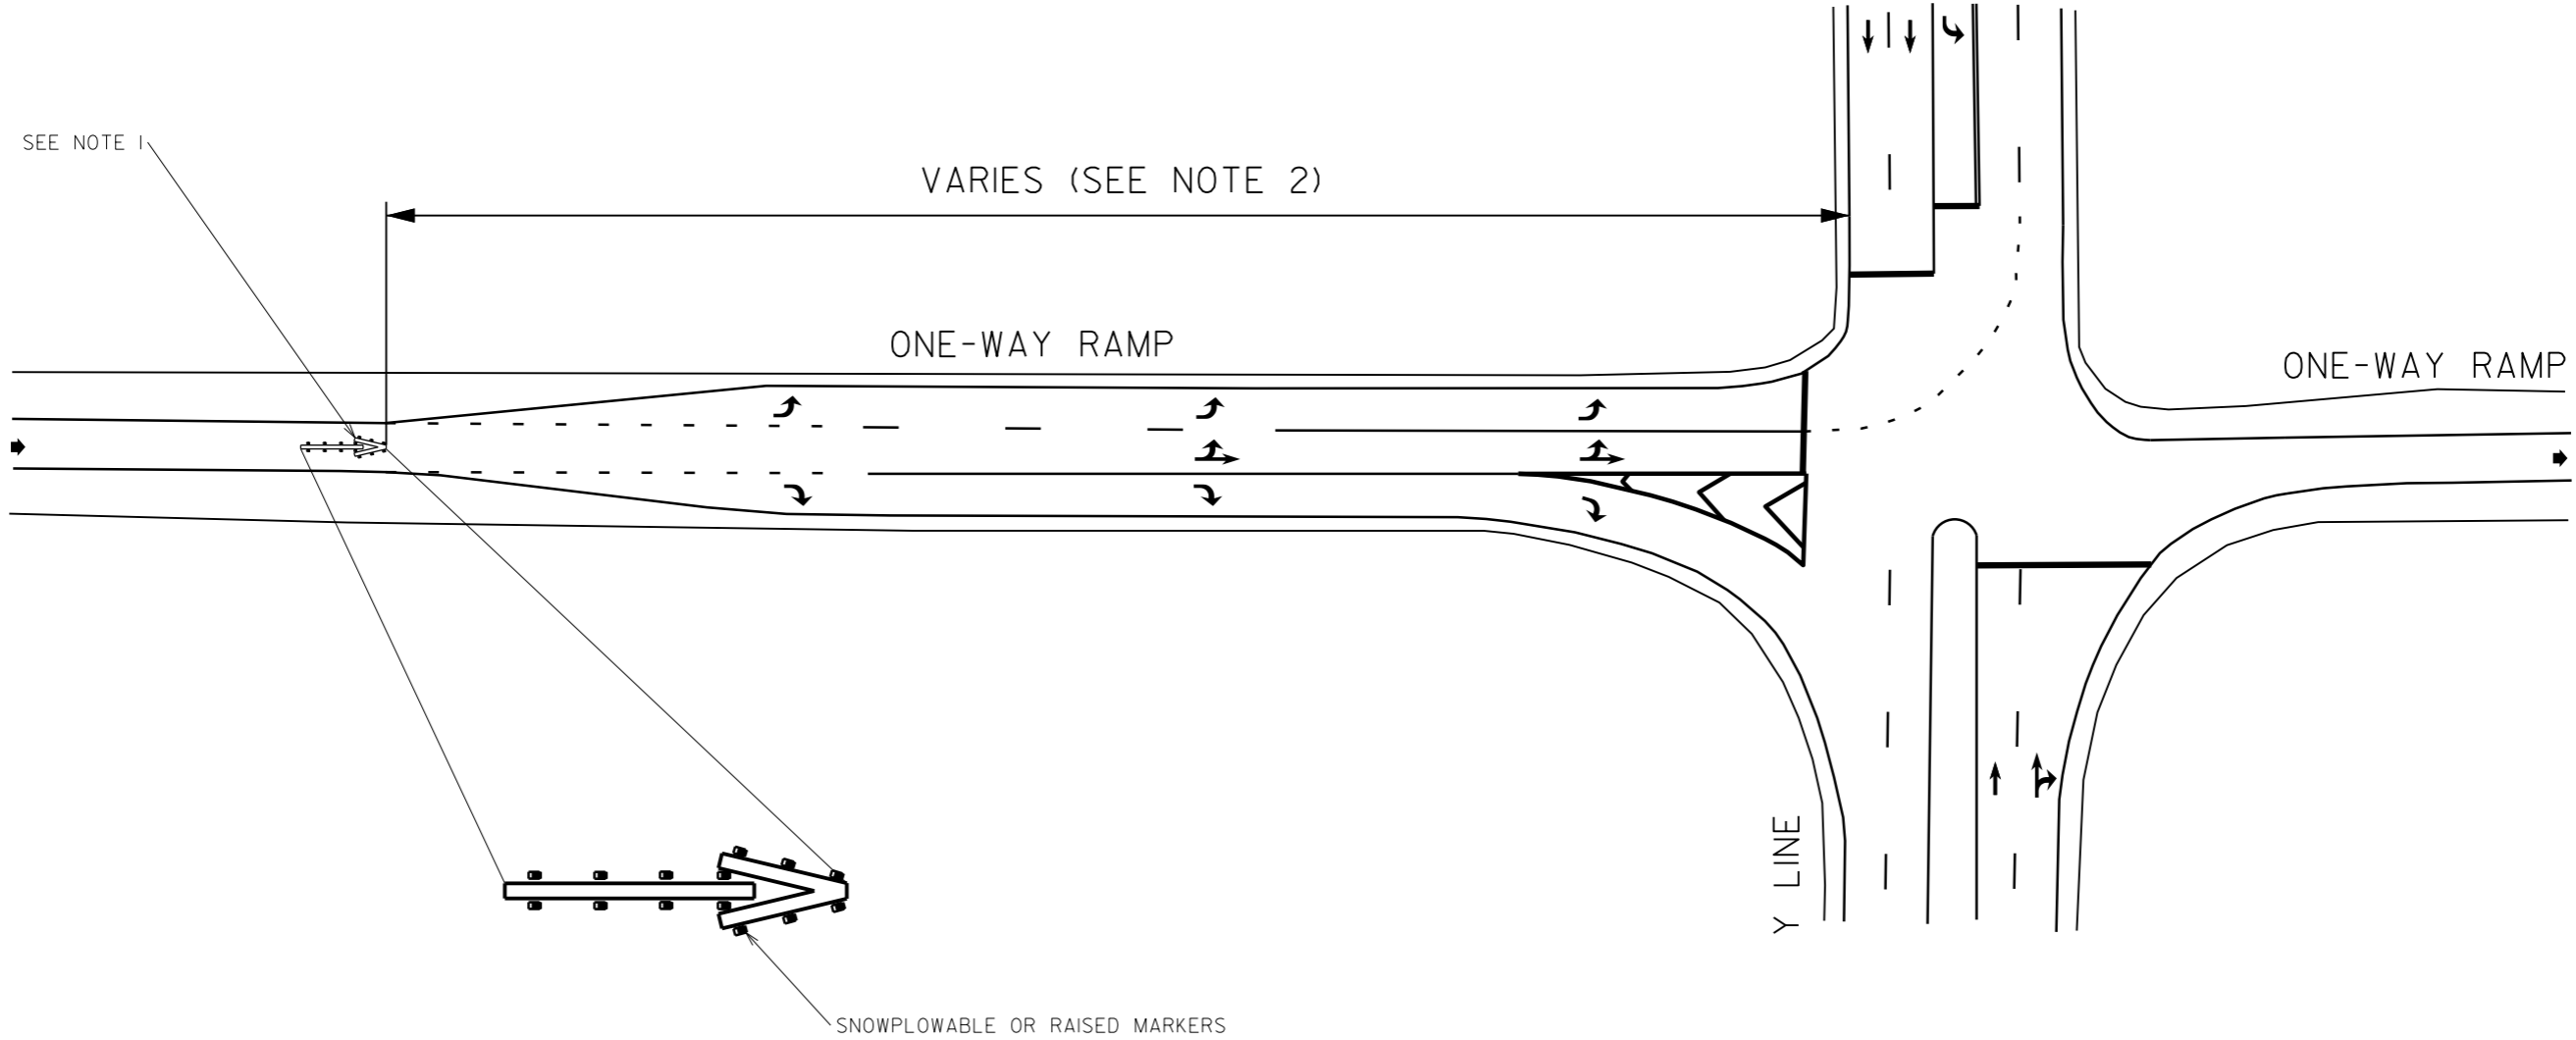

NOTES:

- 1) REFER TO THE 2012 ROADWAY STANDARD DRAWING 1205.08, SHEET 1 OF 8 FOR RAMP ARROW DIMENSION REQUIREMENTS.
- 2) PLACEMENT OF WRONG-WAY RAMP ARROW VARIES AND SHOULD BE LOCATED JUST BEFORE THE MULTI-LANE APPROACH.
- 3) INSTALL MARKERS, SNOWPLOWABLE OR RAISED, IN ACCORDANCE TO THE ROADWAY STANDARD DETAIL (1205.08, SHEET 1 OF 8).
- 4) MARKING SHALL BE THERMOPLASTIC MATERIAL.

STATE OF
NORTH CAROLINA
DEPT. OF TRANSPORTATION
DIVISION OF HIGHWAYS
RALEIGH, N.C.

4-16

ENGLISH DETAIL DRAWING FOR

PAVEMENT MARKINGS

WRONG WAY RAMP ARROW

ONE-LANE EXIT RAMP AT MULTI-LANE APPROACH

SHEET 1 OF 2