

PROJECT REFERENCE NO.	SHEET NO.
I-5854	PMP-3

STATE OF  
NORTH CAROLINA  
DEPT. OF TRANSPORTATION  
DIVISION OF HIGHWAYS  
RALEIGH, N.C.

4-16

ENGLISH DETAIL DRAWING FOR  
**PAVEMENT MARKINGS**  
WRONG WAY RAMP ARROW  
TWO-LANE EXIT RAMP AT MULTI-LANE APPROACH

SHEET 1 OF 2


ASPHALT TREATMENT

STATE OF  
NORTH CAROLINA  
DEPT. OF TRANSPORTATION  
DIVISION OF HIGHWAYS  
RALEIGH, N.C.

4-16

ENGLISH DETAIL DRAWING FOR  
**PAVEMENT MARKINGS**  
WRONG WAY RAMP ARROW  
TWO-LANE EXIT RAMP AT MULTI-LANE APPROACH

SHEET 1 OF 2

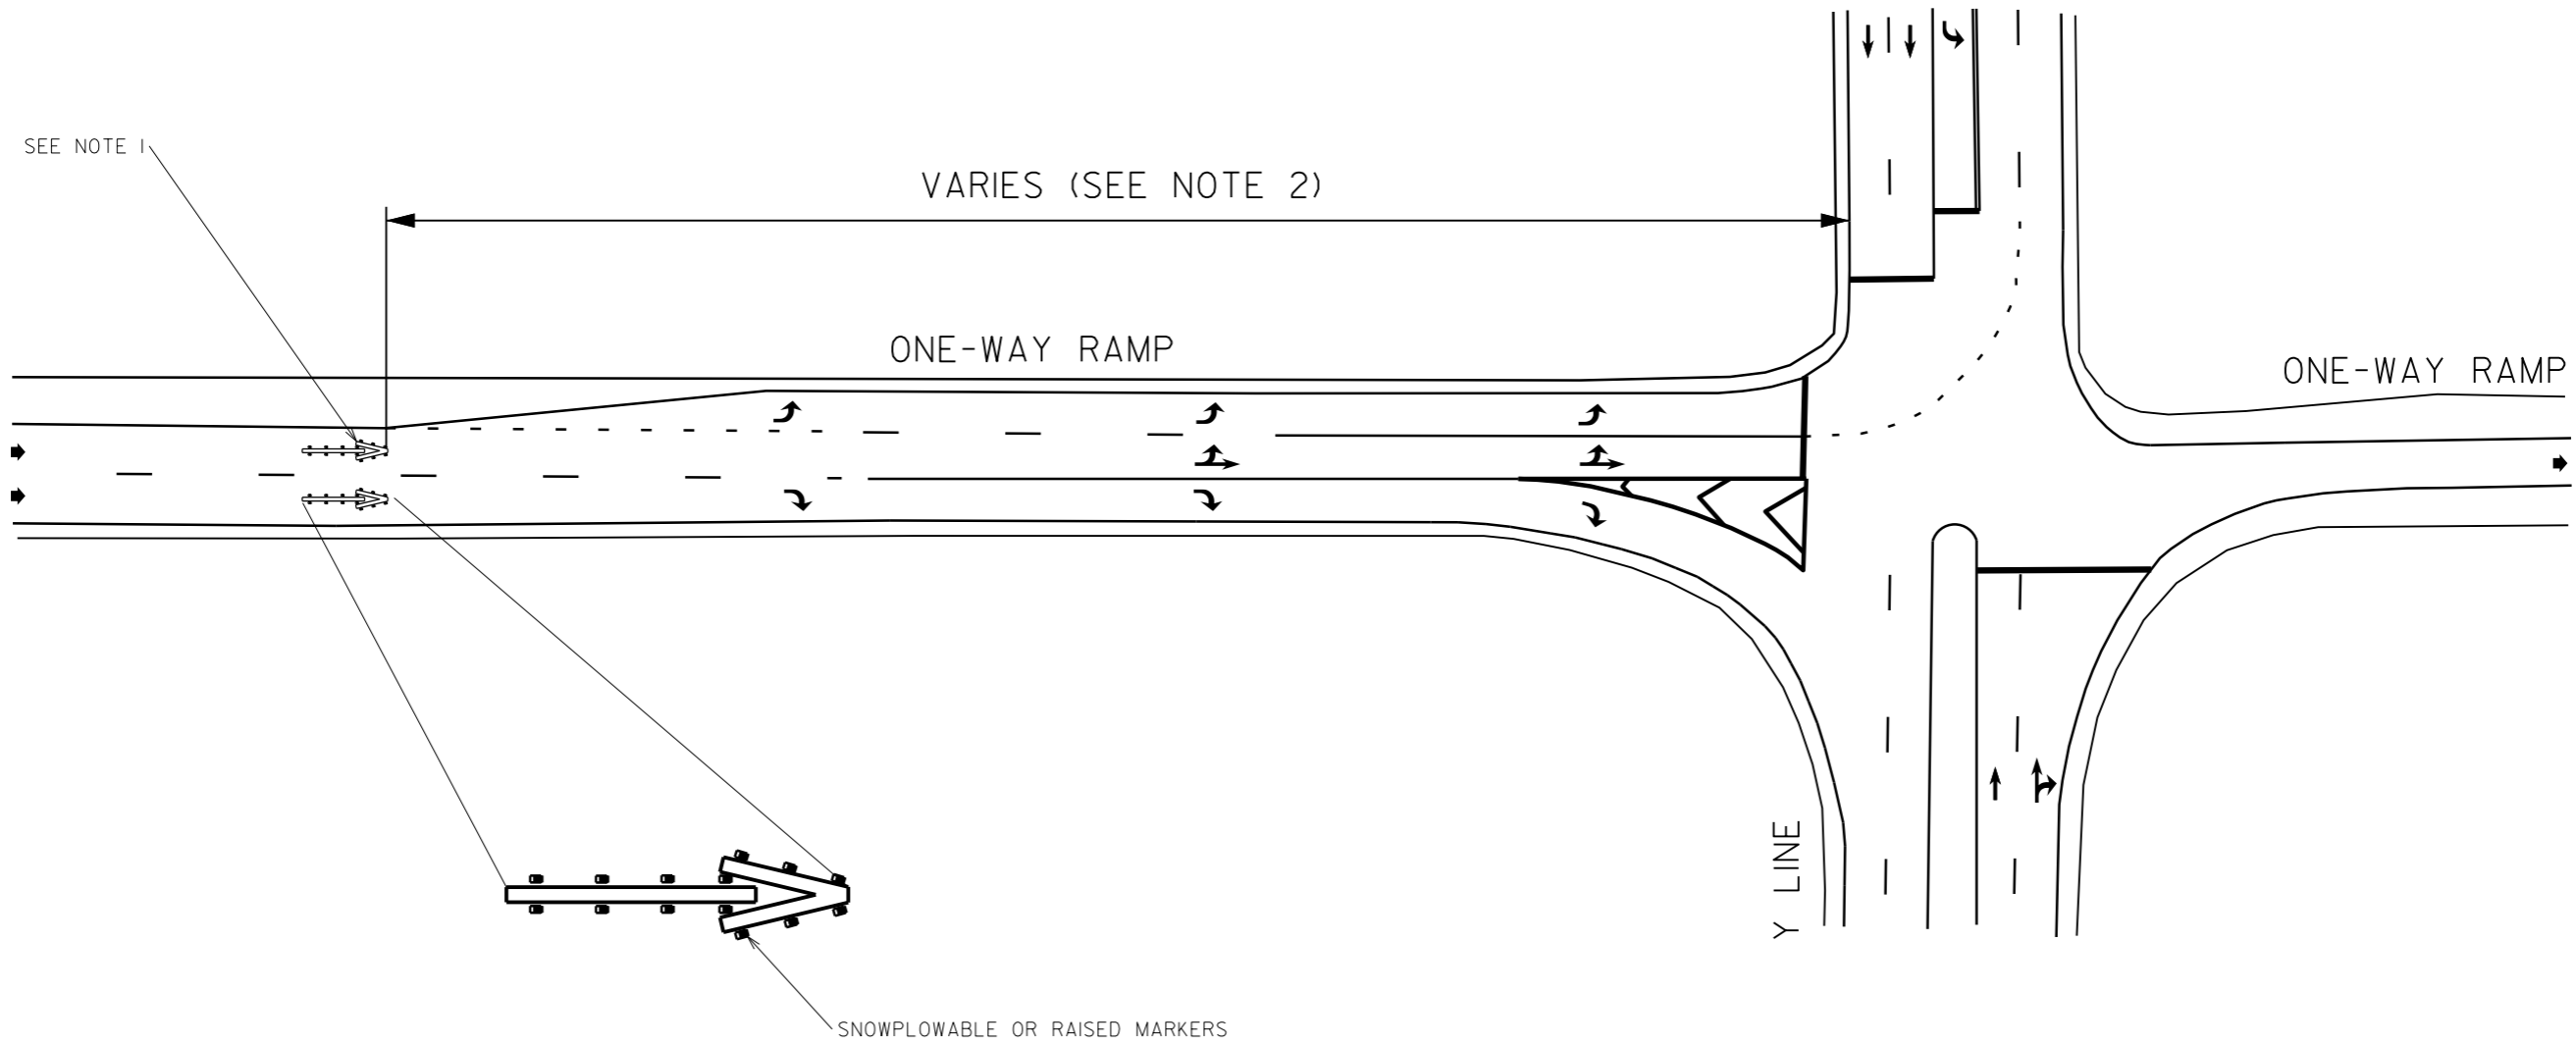

SEE NOTE 1

VARIES (SEE NOTE 2)

ONE-WAY RAMP

ONE-WAY RAMP

Y LINE

SNOWPLOWABLE OR RAISED MARKERS

NOTES:

- 1) REFER TO THE 2012 ROADWAY STANDARD DRAWING 1205.08, SHEET 1 OF 8 FOR RAMP ARROW DIMENSION REQUIREMENTS.
- 2) PLACEMENT OF WRONG-WAY RAMP ARROW VARIES AND SHOULD BE LOCATED JUST BEFORE THE MULTI-LANE APPROACH.
- 3) INSTALL MARKERS, SNOWPLOWABLE OR RAISED, IN ACCORDANCE TO THE ROADWAY STANDARD DETAIL (1205.08, SHEET 1 OF 8).
- 4) MARKING SHALL BE THERMOPLASTIC MATERIAL.

LEGEND	
	DIRECTION OF TRAFFIC FLOW
	PAVEMENT MARKING SYMBOLS