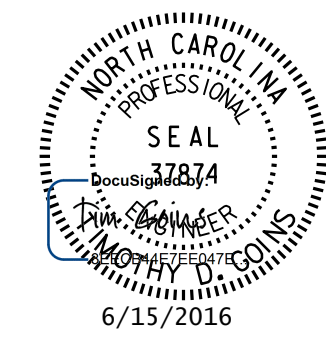
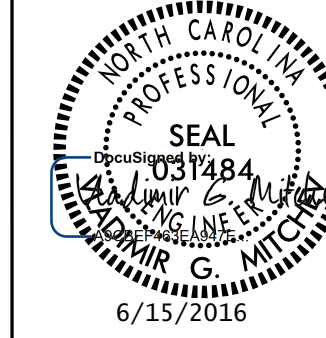






6/2/2016

PAVEMENT SCHEDULE	
C2	1.5" A.C.S.C. TYPE S9.5B
C3	3" A.C.S.C. TYPE S9.5B
D1	4" A.C.I.C. TYPE I19.0B
E1	4" A.C.B.C. TYPE B25.0B
J1	8" DEPTH A.B.C.
P	PRIME COAT
R1	2'-6" CURB & GUTTER
S	SIDEWALK
T	EARTH MATERIAL
U	EXISTING PAVEMENT
W	WEDGING

PLANS PREPARED BY:
PARSONS
 RALEIGH, NORTH CAROLINA, (919) 854-1345
 NC LICENSE NO. F-0246
 FOR NORTH CAROLINA DEPT. OF TRANSPORTATION

PROJECT REFERENCE NO. U-2524D	SHEET NO. 2A-10
ROADWAY DESIGN ENGINEER 	PAVEMENT DESIGN ENGINEER 

DOCUMENT NOT CONSIDERED FINAL UNLESS ALL SIGNATURES COMPLETED

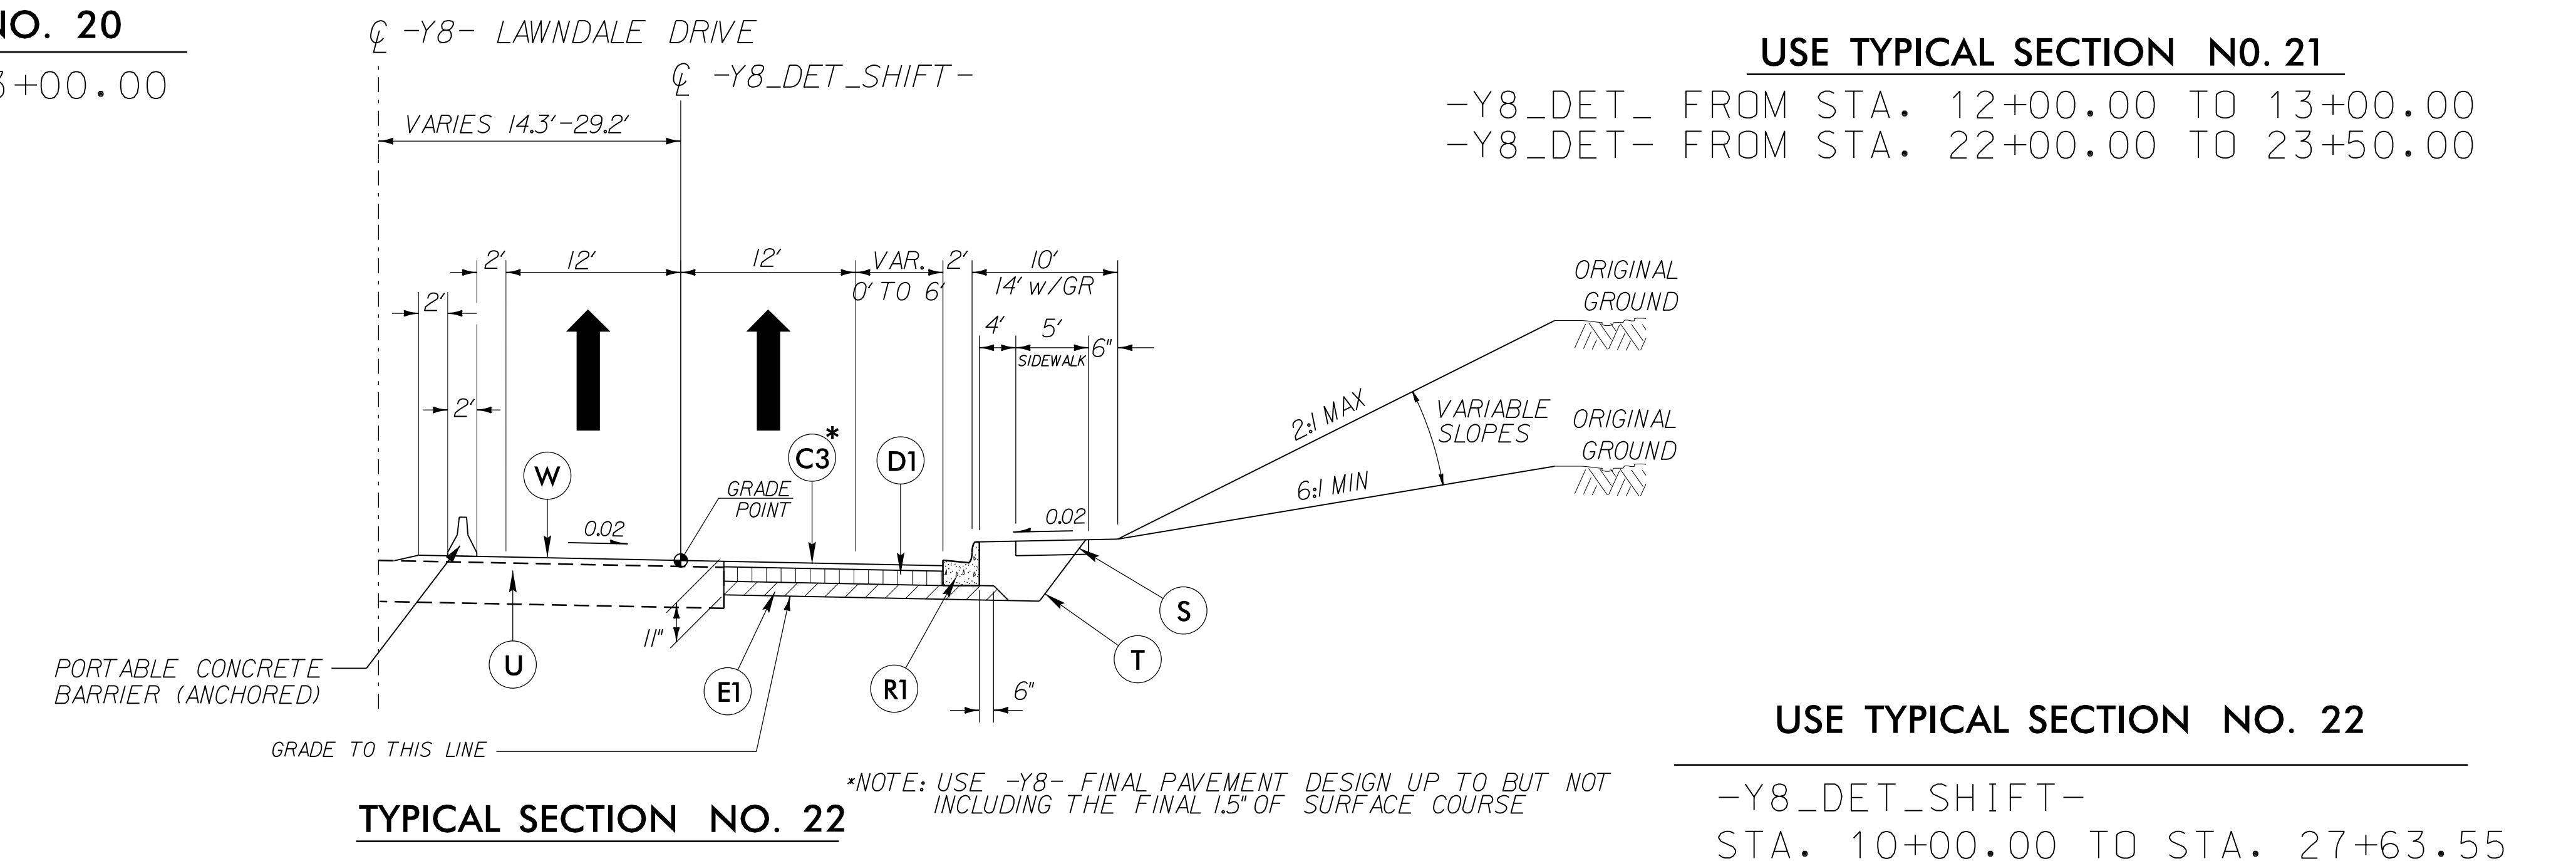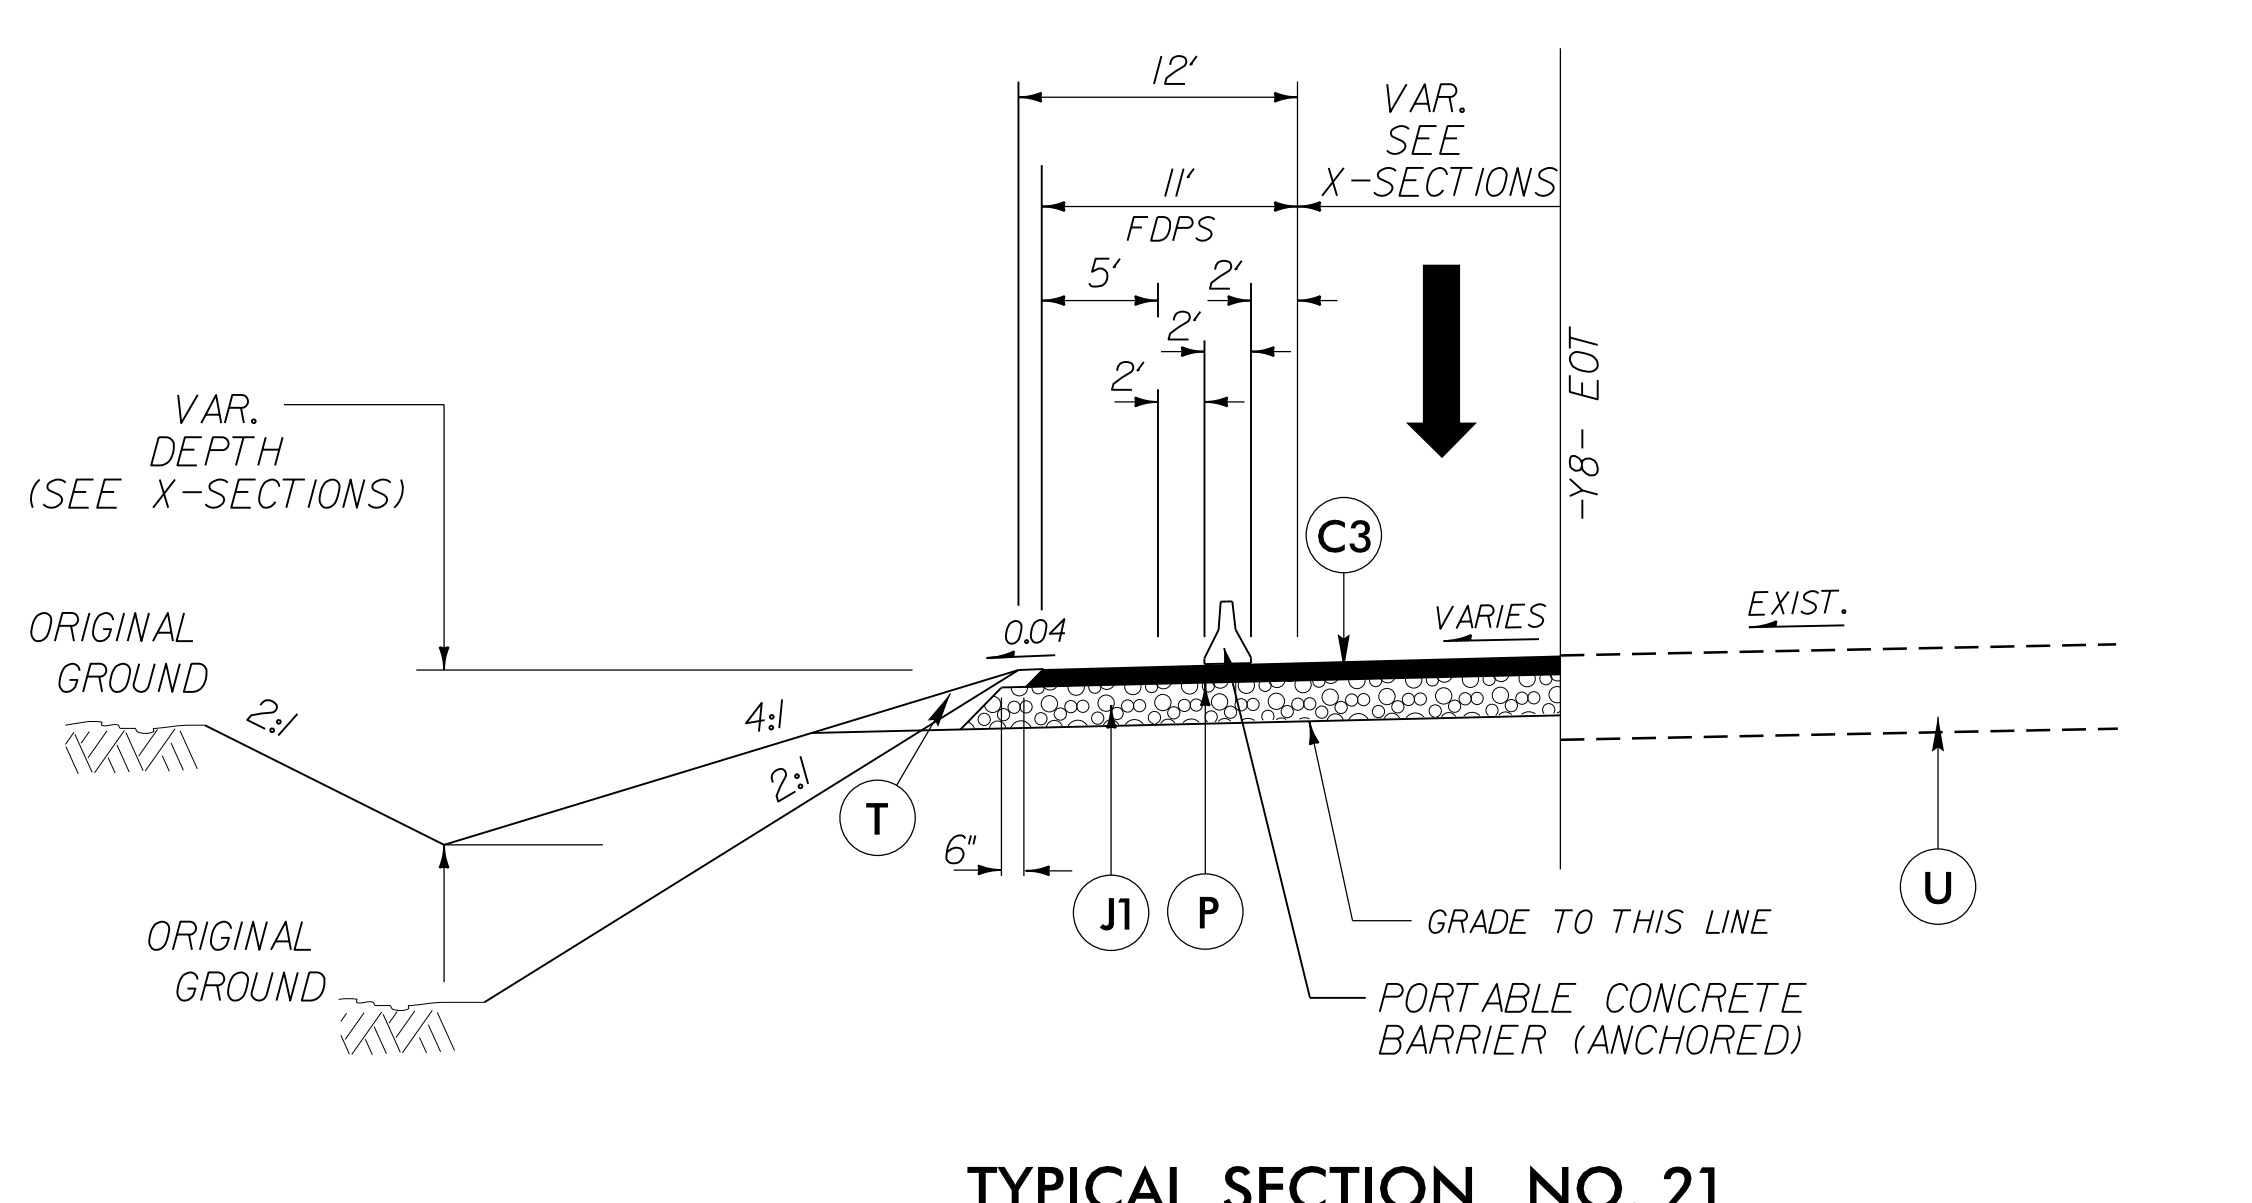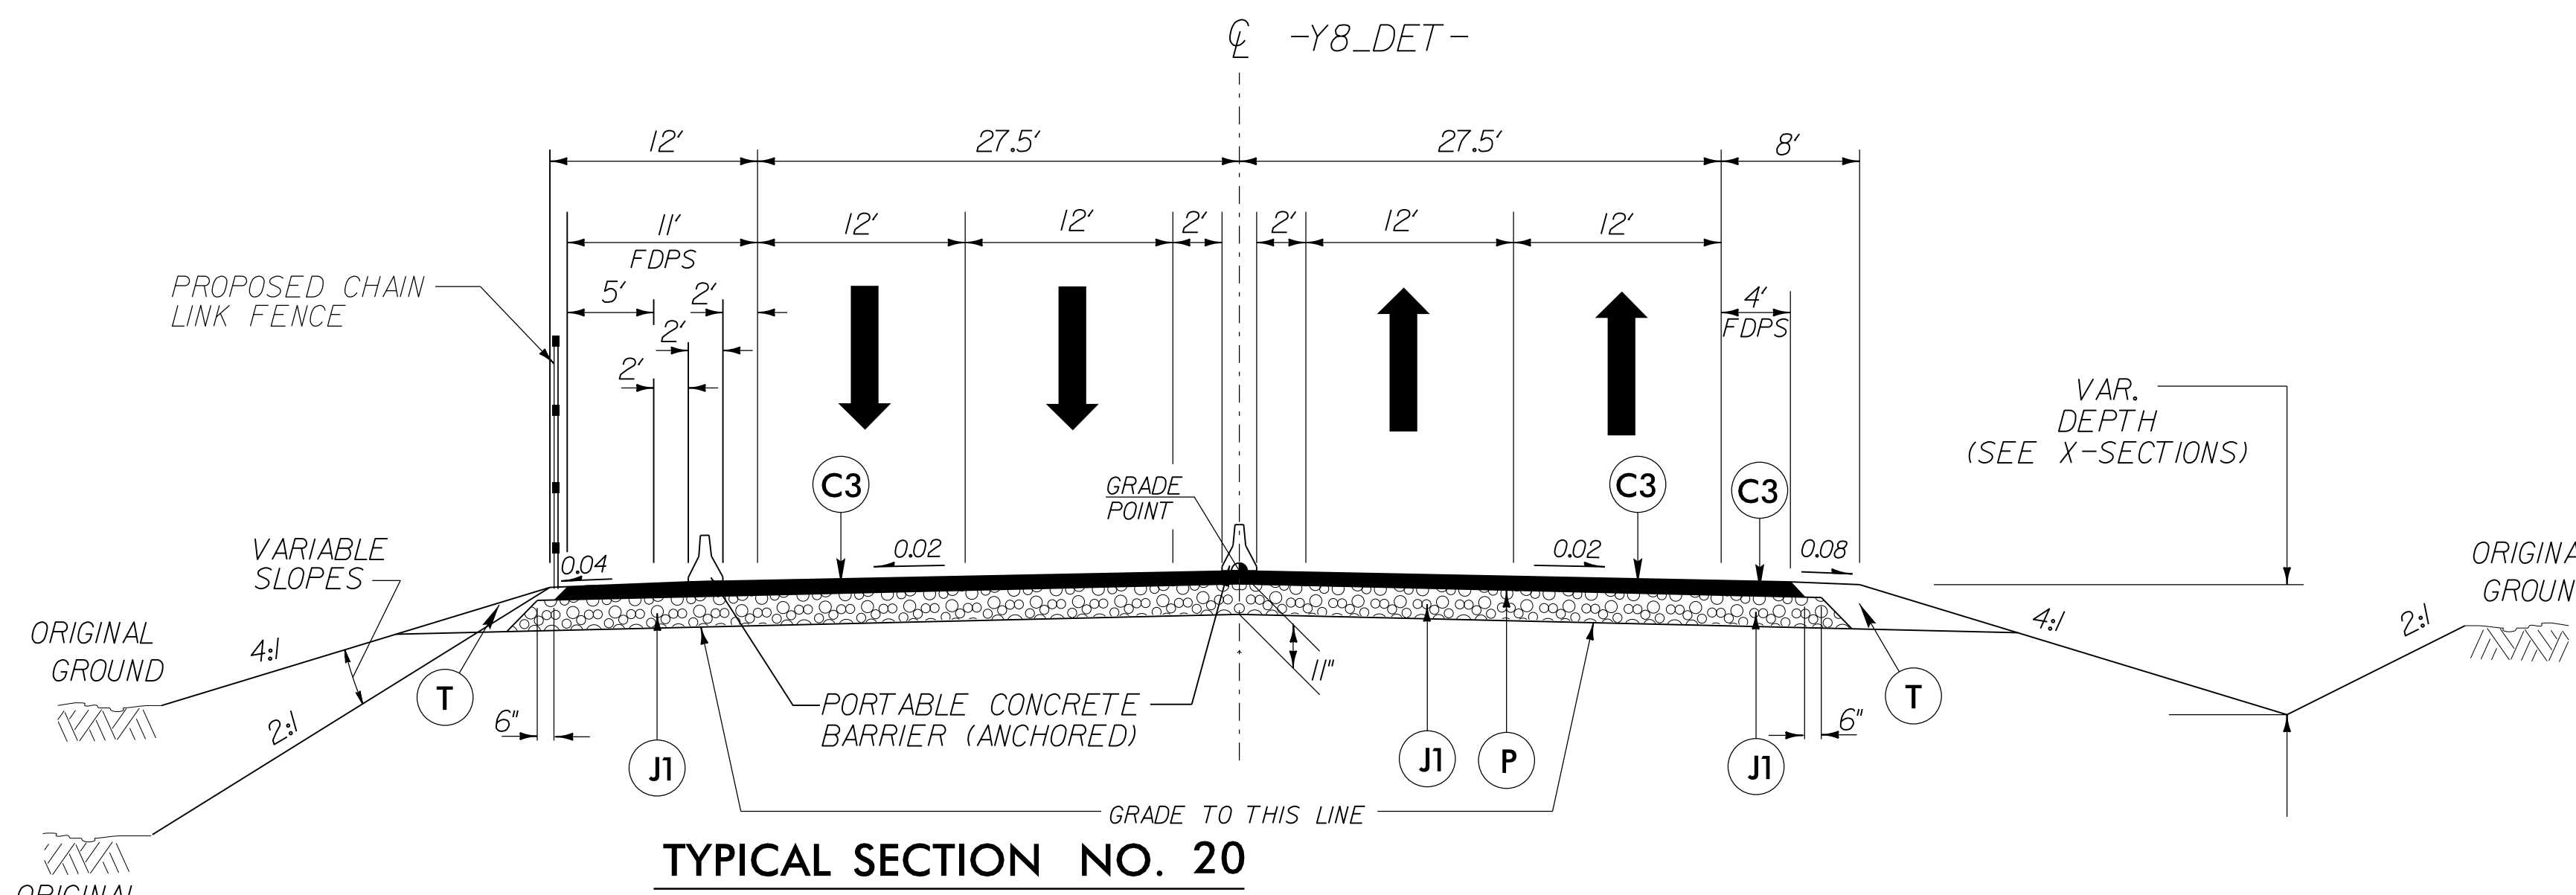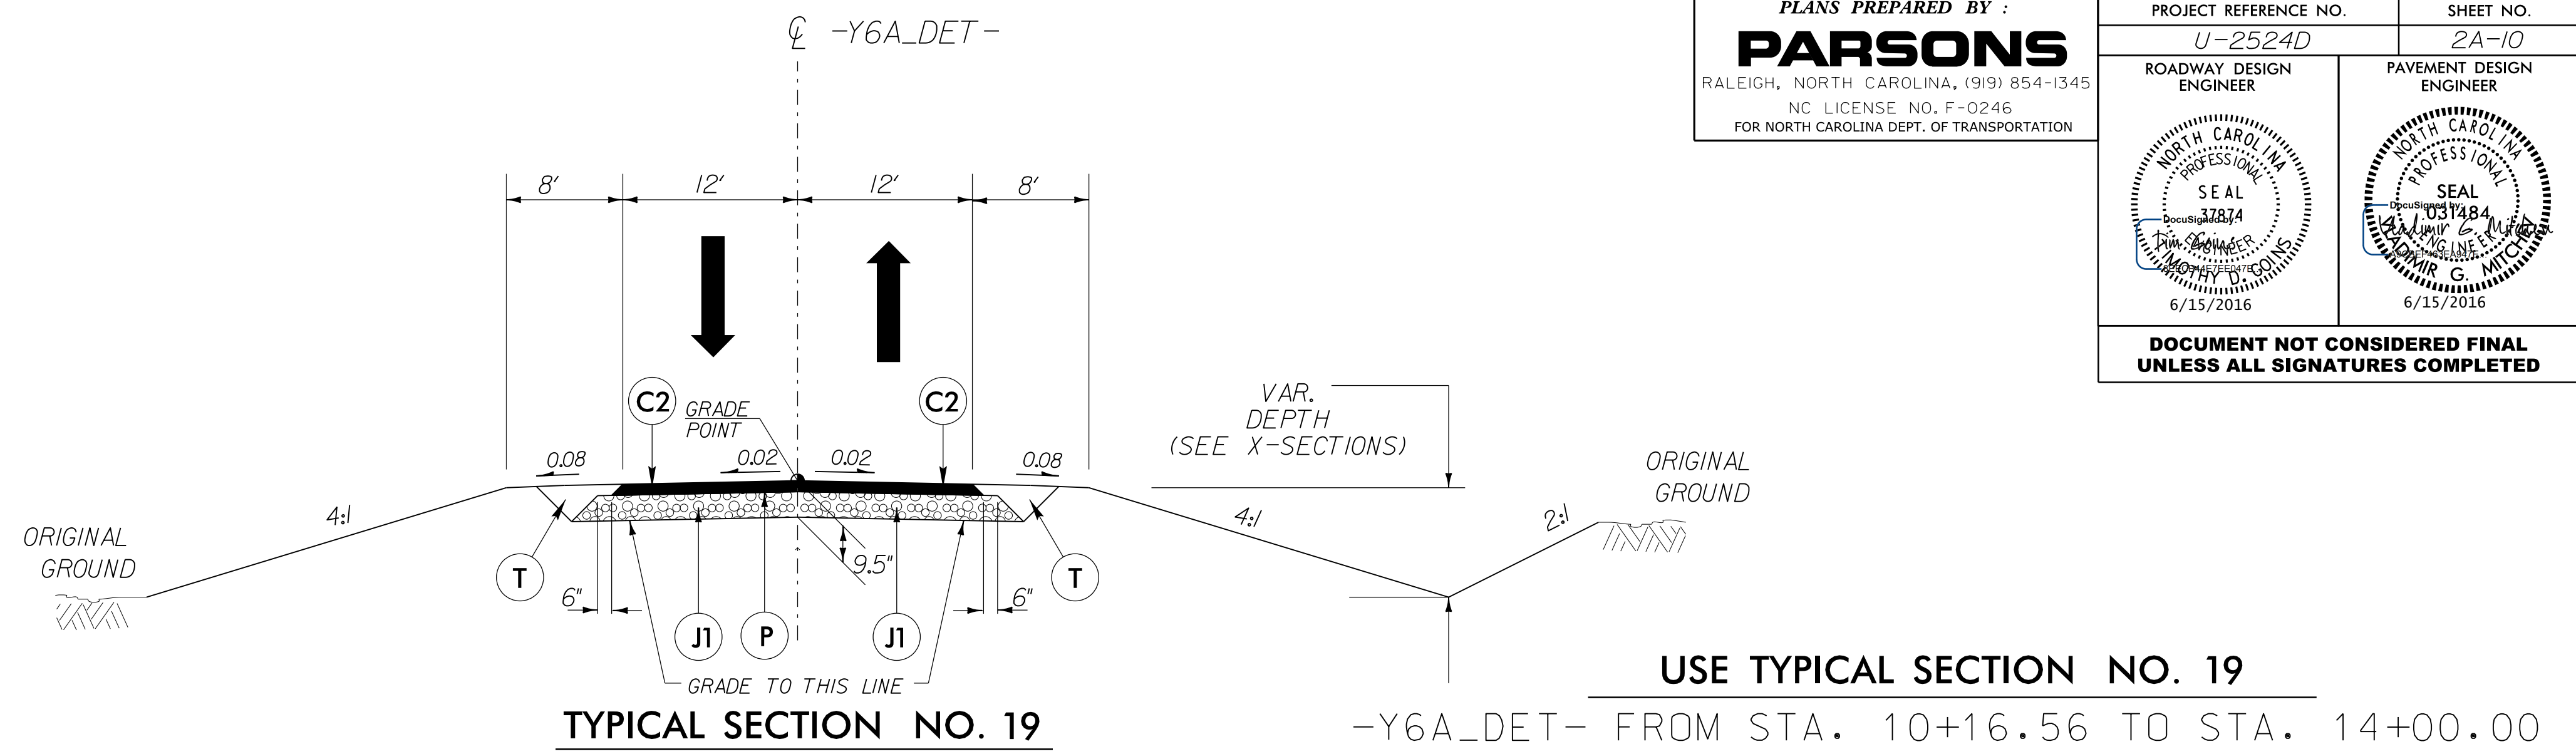

14-JUN-2016 16:35
 C:\Users\jgibson\Documents\Projects\U2524D\RDY_TYP_02A-10.dgn
 \$\$\$\$USERNAME\$\$\$\$