




NOTES:  
 SEE ROADWAY STANDARD DRAWING NO.840.45  
 AND NO.840.52 FOR PRECAST DRAINAGE STRUCTURES.  
  
 SEE ROADWAY STANDARD DRAWING NO.840.04  
 FOR TOP SLAB AND OTHER OTCB INFO.  
  
 TIE THE SQUARE PRECAST UNIT TO THE PRECAST  
 TOP SLAB WITH DOWELS OR A KEYWAY AS APPROVED  
 BY THE ENGINEER.

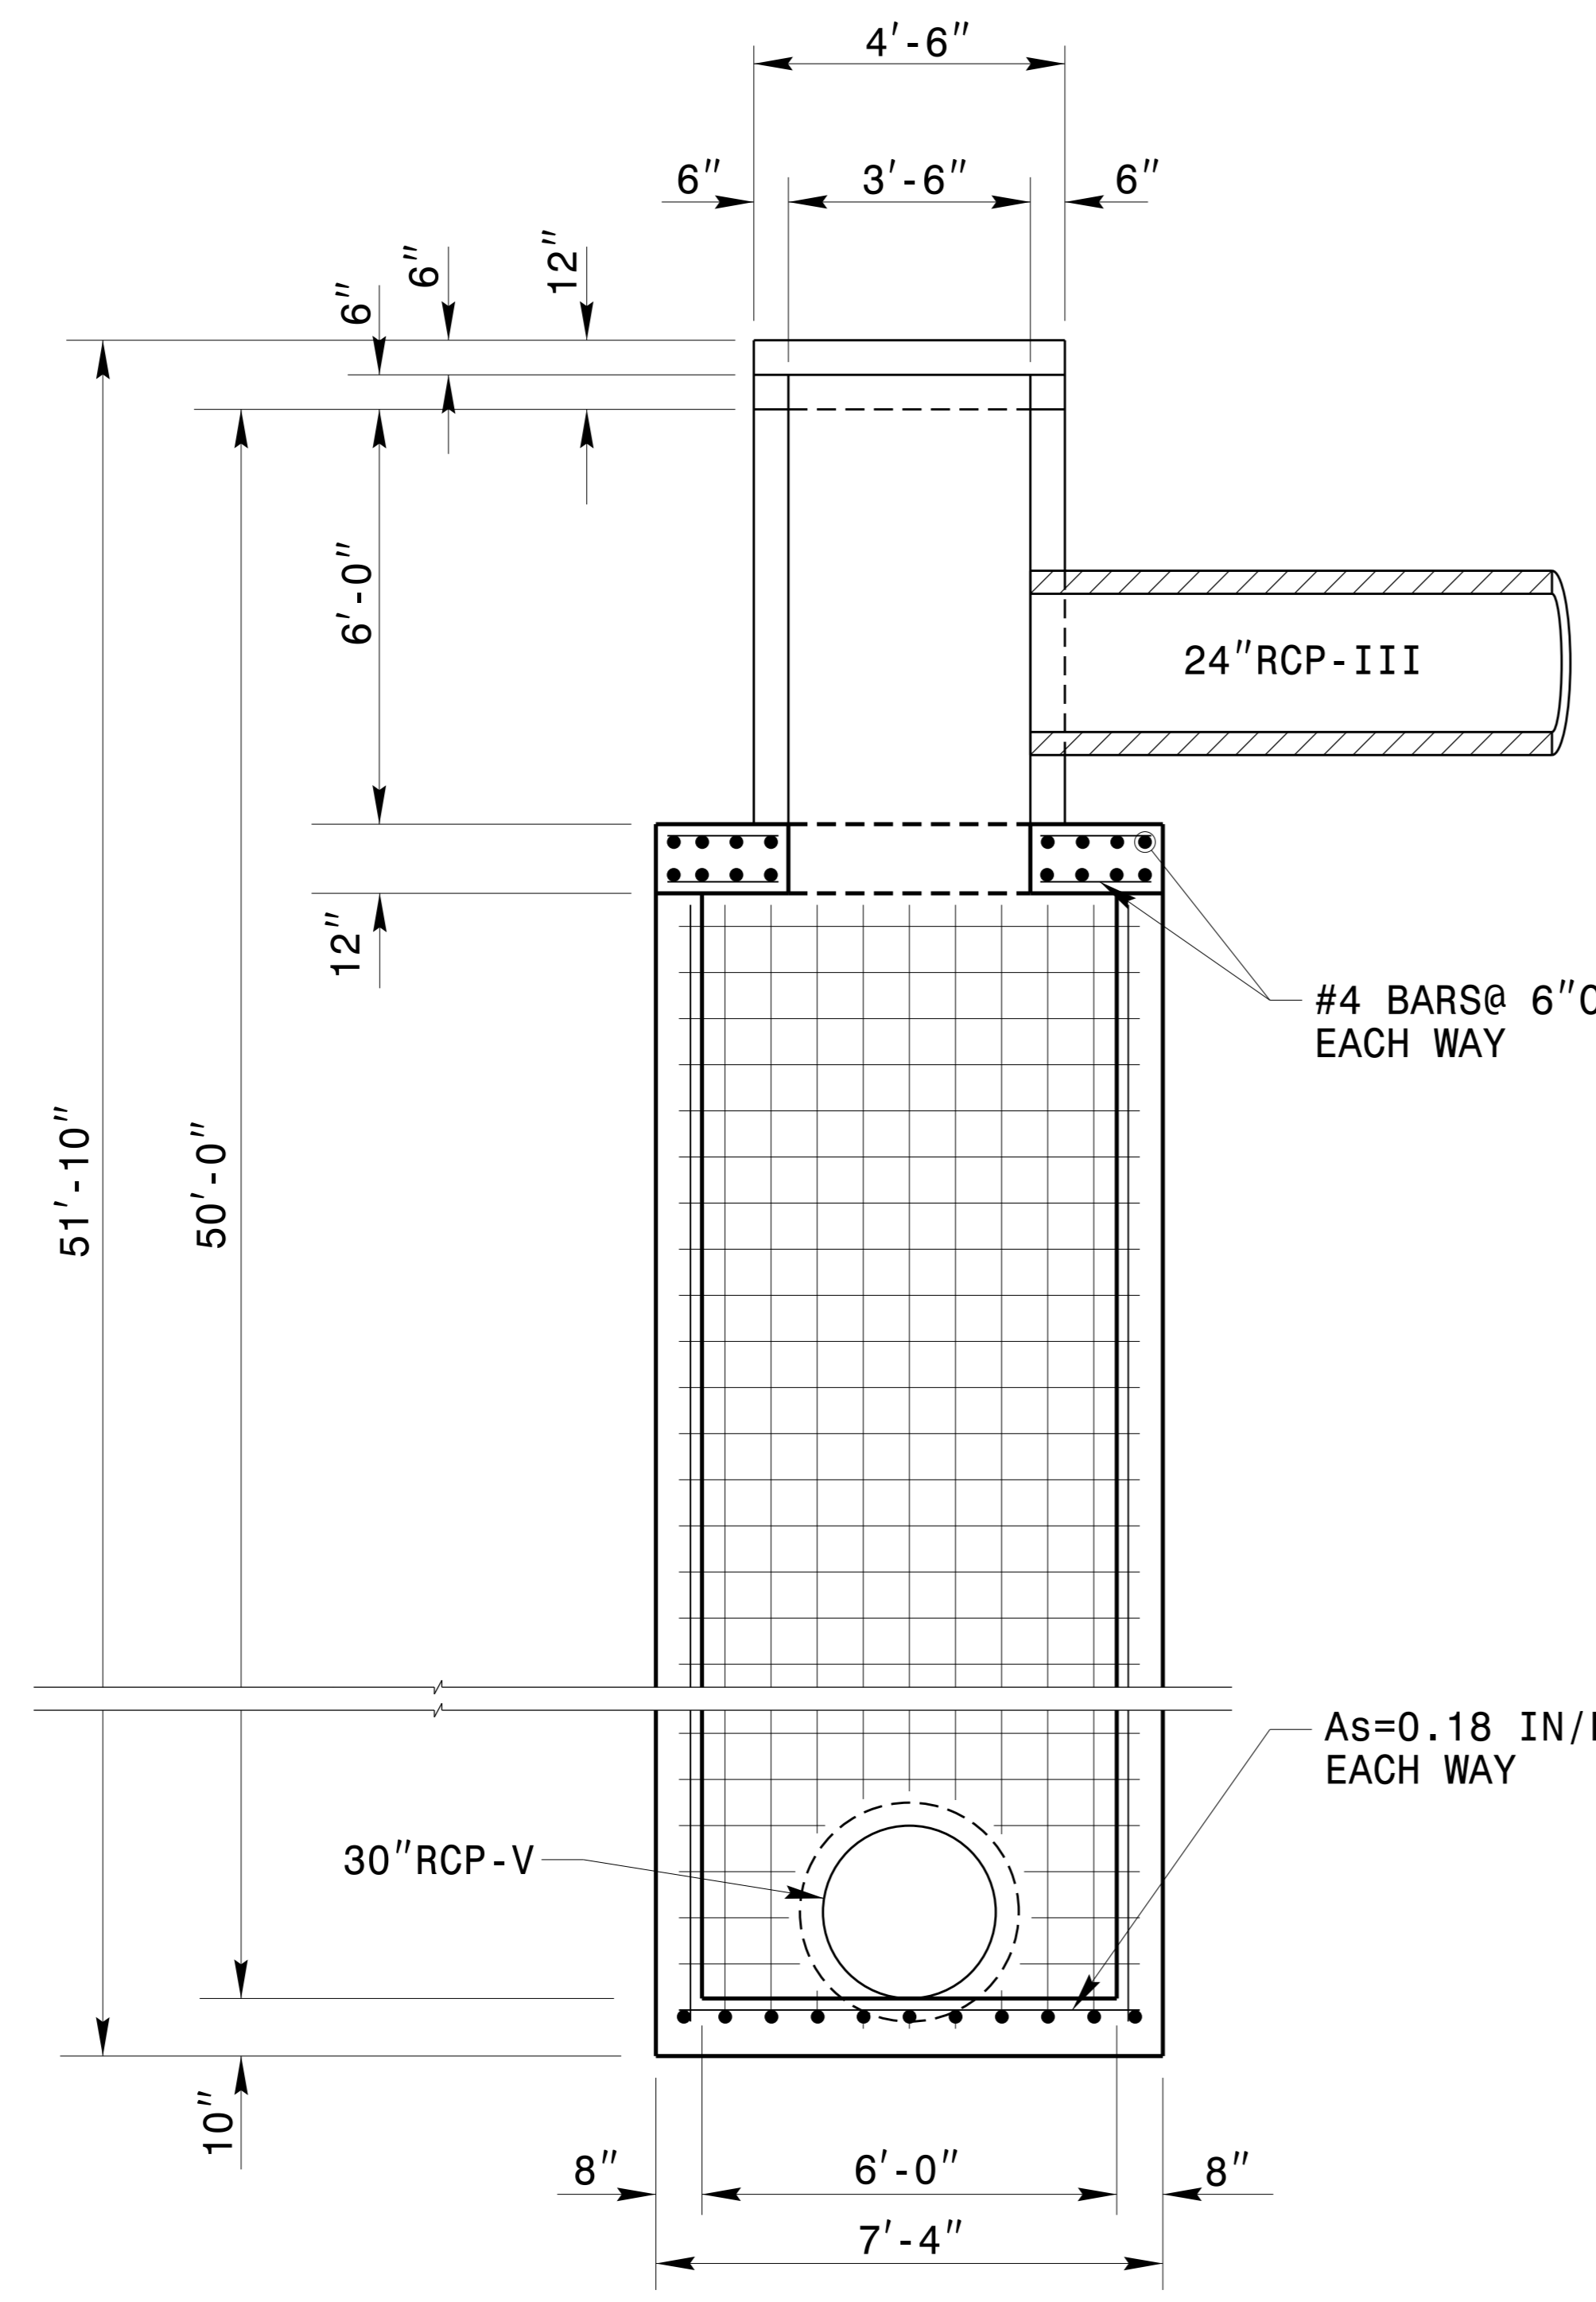


SECTION X-X

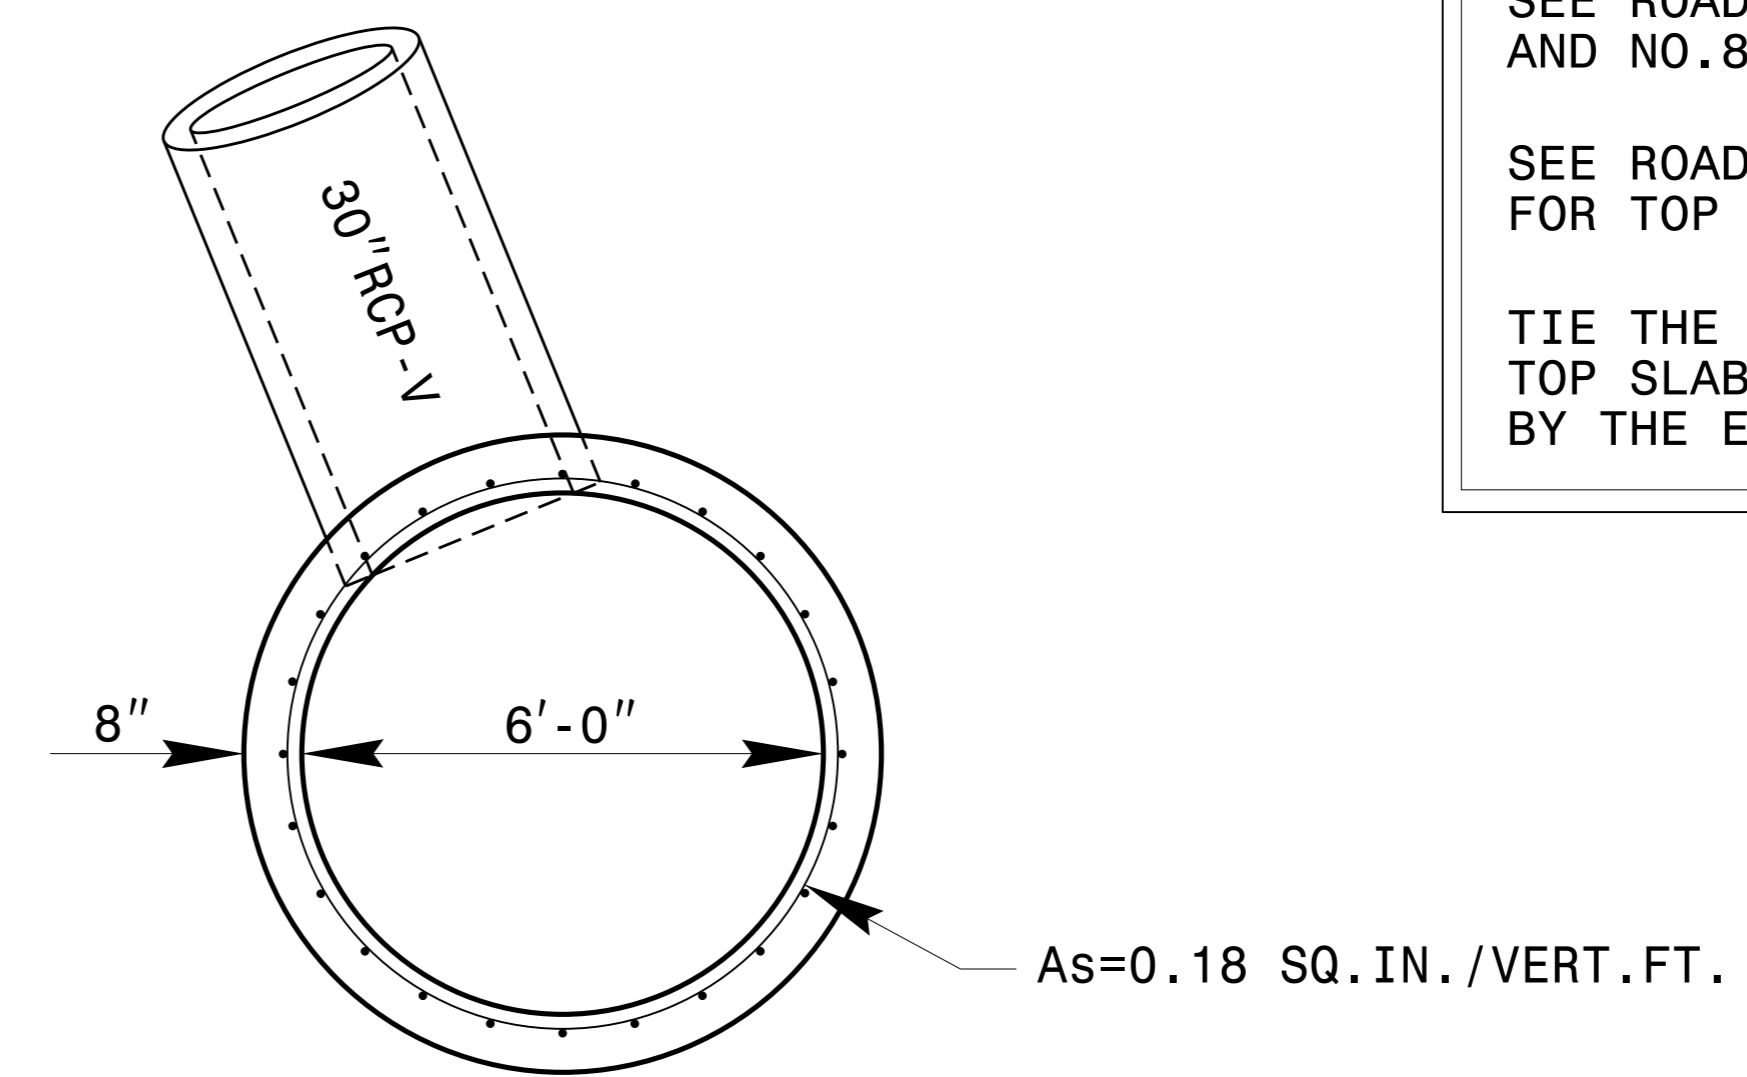

PLAN VIEW SECTION OF 6' DIA. PRECAST CONCRETE MANHOLE

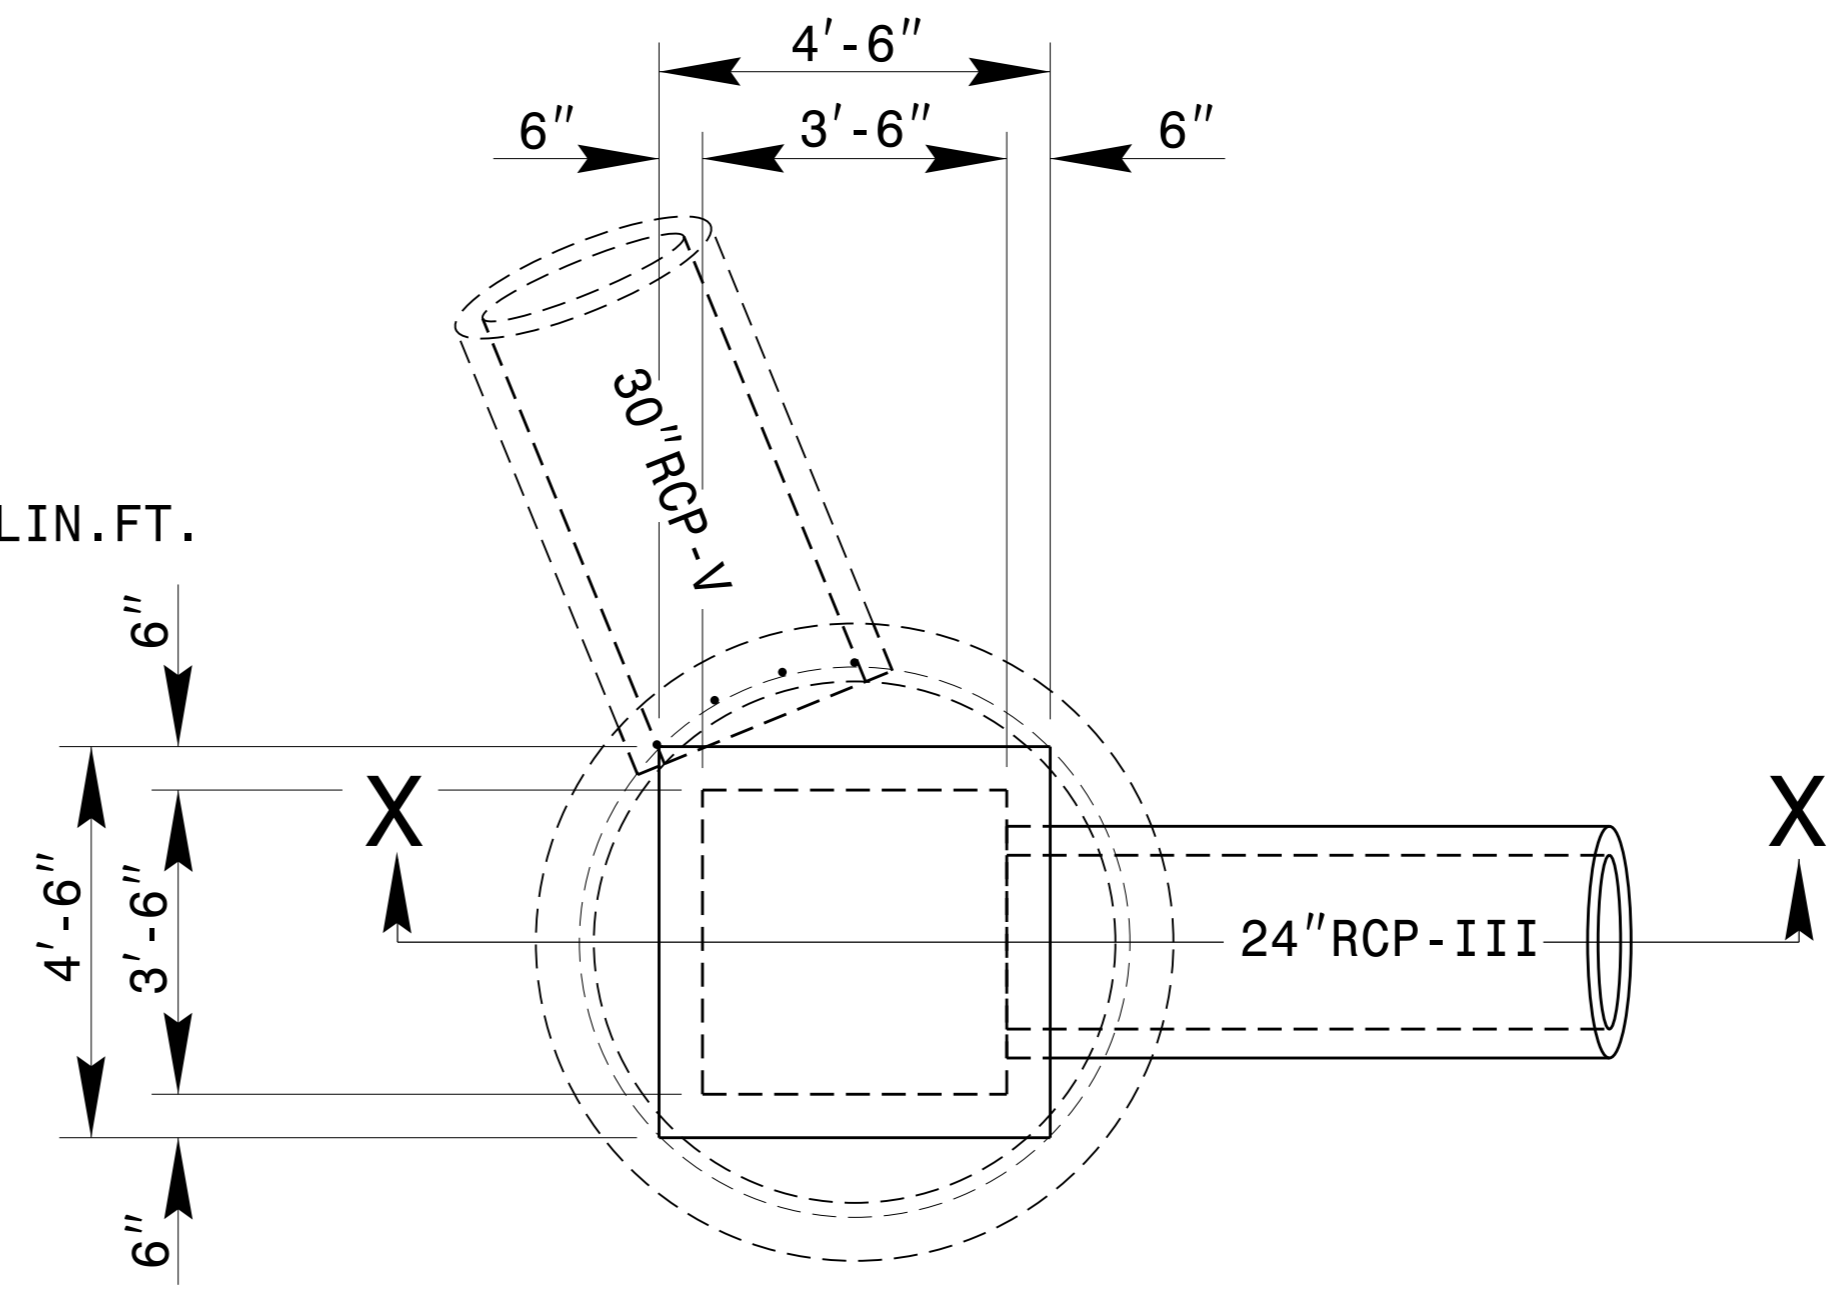

PLAN VIEW SECTION OF PRECAST CONCRETE SQUARE STRUCTURE

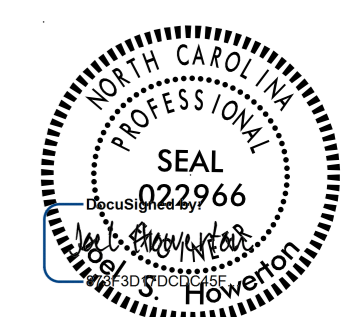

6/2/2016

DOCUMENT NOT CONSIDERED FINAL UNLESS ALL SIGNATURES COMPLETED

**CONTRACT STANDARDS AND DEVELOPMENT UNIT**  
 Office 919-707-6950 FAX 919-250-4119

**SPECIAL OPEN THROAT CATCH BASIN**

ORIGINAL BY: jhowerton DATE: 05-26-2016  
 MODIFIED BY: rnbritt DATE: 05-26-2016  
 CHECKED BY: DATE:  
 FILE SPEC.: details/nbritt/english/urban/u2524d\_otcb.dgn

STRUCTURE #: 0522

\$\$\$\$\$  
 C:\TIME\$\$\$\$\$  
 C:\CON\$\$\$\$\$  
 C:\USER\$\$\$\$\$  
 C:\\$\$\$\$\$