
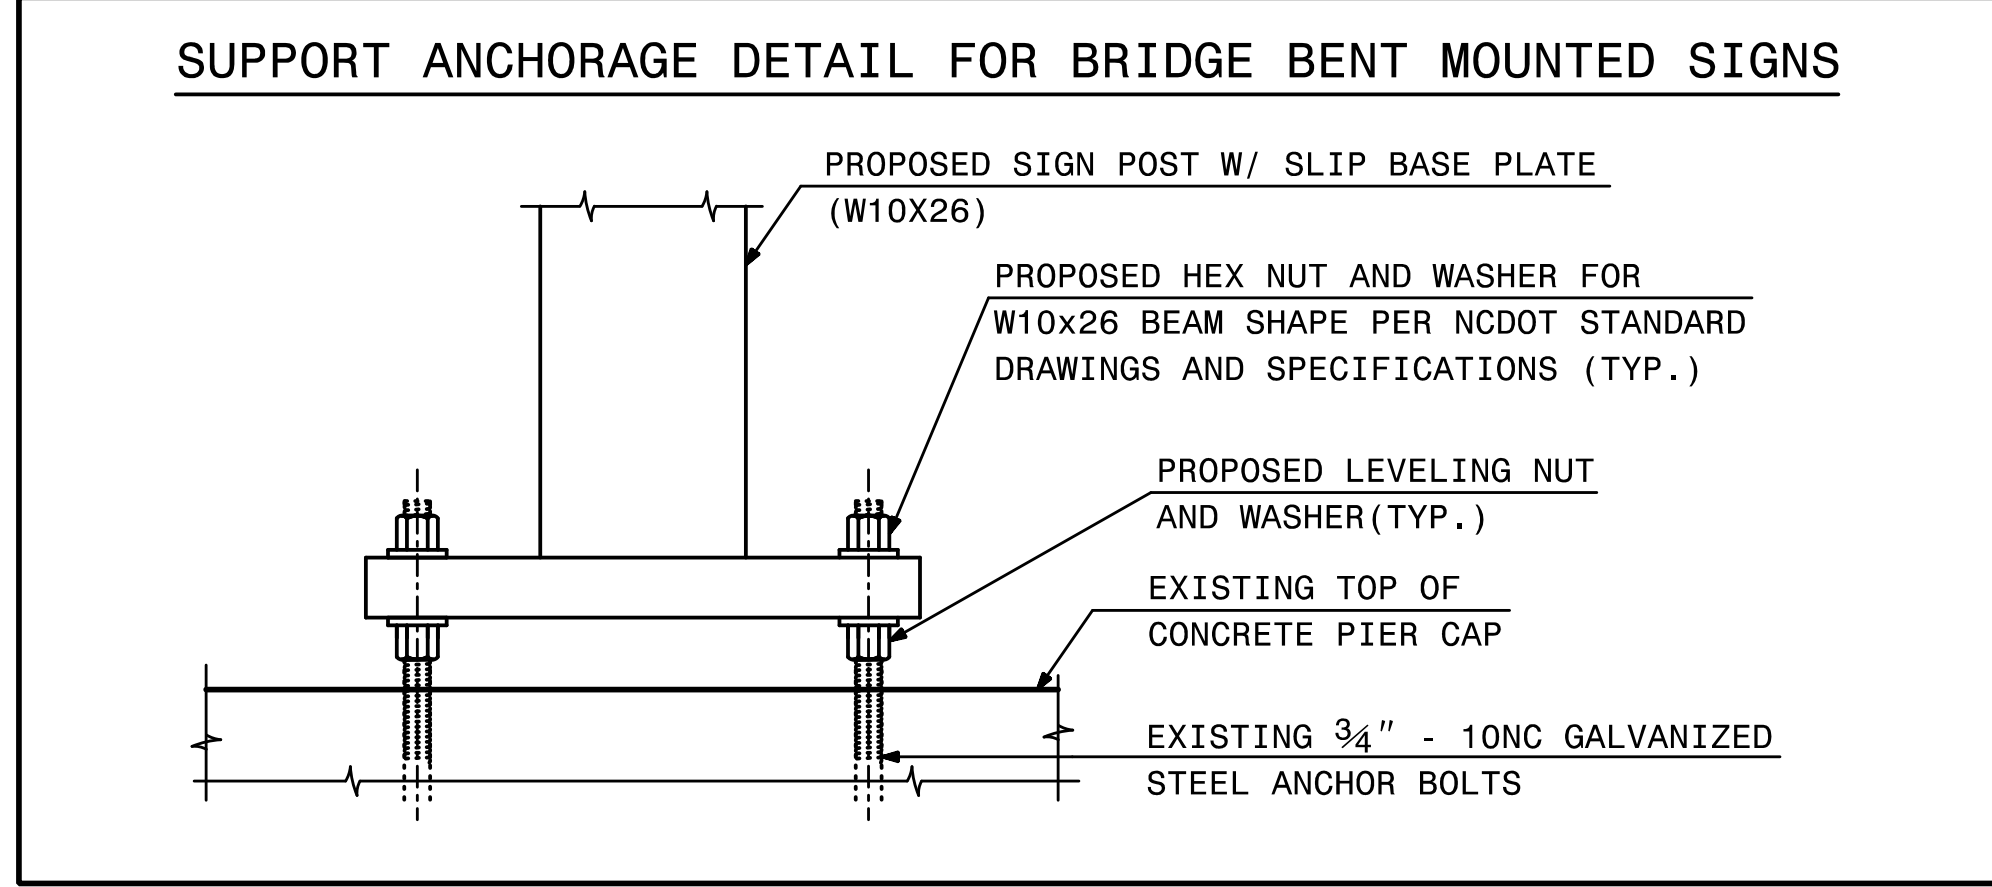


TIP NO. U-2524D	SHEET NO. SIGN-2
APPROVED: <i>Charles A. Johnson, III</i> 5/4/2016	
DATE: 5/4/2016	
SEAL	
	
DOCUMENT NOT CONSIDERED FINAL UNLESS ALL SIGNATURES COMPLETED	



SIGN NO.	SIGN TYPE	SIGN SIZE (in.) w x h	ROADWAY STATION	NO. OF SUP.	BEAM SECTION	SUPPORT TYPE BA or S	ATTACH METHOD	MOUNTING METHOD	HORIZ. CLR.* (ft.)	LENGTH (ft)			LEFT SUPPORT (ft)			CENTER SUPPORT (ft)			RIGHT SUPPORT (ft)			FOOTING DIAMETER (ft.)	FOOTING DEPTH (ft.)	B/A SUPPORT WEIGHTS (lbs.)	SIMPLE SUPPORT WEIGHTS (lbs.)	REINF. FTGS. (c.y.)	PLAIN FTGS. (c.y.)	FIELD VERIFIED SEE NOTE 2 (mm/dd/yy)																	
										SNS HT H	MTG HT C	EMBED-MENT	S	L	TOTAL LENGTH	S	L	TOTAL LENGTH	S	L	TOTAL LENGTH																								
**101	B	90 X 30	-RPAY4- 13+51.96 LT	1	W10x26	BA	N/A	N/A	6.17	2.50	7.00	0	7.20	16.70	16.70	0.00	0.00	0.00	0.00	0.00	0.00	0	0	434.20	0.00	0.00	0.00																		
102	A	246 X 90	-L- 434+00 LT	3	W6x16	BA	N/A	N/A	30.00	7.50	9.21	5.5	3.40	20.11	25.61	1.44	18.15	23.65	-2.21	14.50	20.00	1.50	6	1249.16	0.00	1.18	0.00																		
103	A	192 X 90	-L- 474+50	2	W6x16	BA	N/A	N/A	26.00	7.50	7.00	5.5	3.11	17.61	23.11	0.00	0.00	0.00	2.22	16.72	22.22	1.50	6	819.28	0.00	0.79	0.00																		
201	A	60 X 90	-L- 422+50 +/- LT	1	W6x9	BA	N/A	N/A	△	7.50	7.00	4	0.50	15.00	19.00	0.00	0.00	0.00	0.00	0.00	0.00	1.50	4.5	203.00	0.00	0.29	0.00																		
202	A	78 X 60	-L- 487+18 +/-	2	S3x5.7	BA	N/A	N/A	△	5.00	7.00	3.5	0.50	12.50	16.00	0.00	0.00	0.00	0.50	12.50	16.00	1.00	4	218.40	0.00	0.00	0.23																		
																						TOTAL	2924.04	TOTAL	0.00	TOTAL	2.26	TOTAL	0.23																

\*\*SIGN MOUNTED ON BRIDGE BENT - SEE "SUPPORT ANCHORAGE DETAIL FOR BRIDGE BENT MOUNTED SIGNS" BELOW

USE: TOTAL 2925 0 3 1



- NOTES:
- DIMENSION "S" REPRESENTS AN INCREASE (+), OR A DECREASE (-) IN POLE LENGTH, RELATIVE TO THE ELEVATION OF THE EDGE OF PAVEMENT.
  - FIELD VERIFICATIONS SHALL BE REQUIRED FOR ALL SUPPORTS, SEE (\*) ARTICLE 903-3. FABRICATORS SHALL BE AISC CERTIFIED IN CATEGORY 1, SEE (\*) ARTICLE 1072-1. (\*) = N.C.D.O.T. STANDARD SPECIFICATIONS FOR ROADS AND STRUCTURES
  - PLAN LOCATIONS FOR EXISTING UTILITIES ARE BASED ON THE BEST AVAILABLE INFORMATION AND, THEREFORE MAY NOT BE PRECISELY ACCURATE. THEREFORE, IT IS INCUMBENT UPON THE CONTRACTOR TO DETERMINE THE EXACT LOCATION OF UTILITIES BEFORE BEGINNING WORK IN A LOCATION.

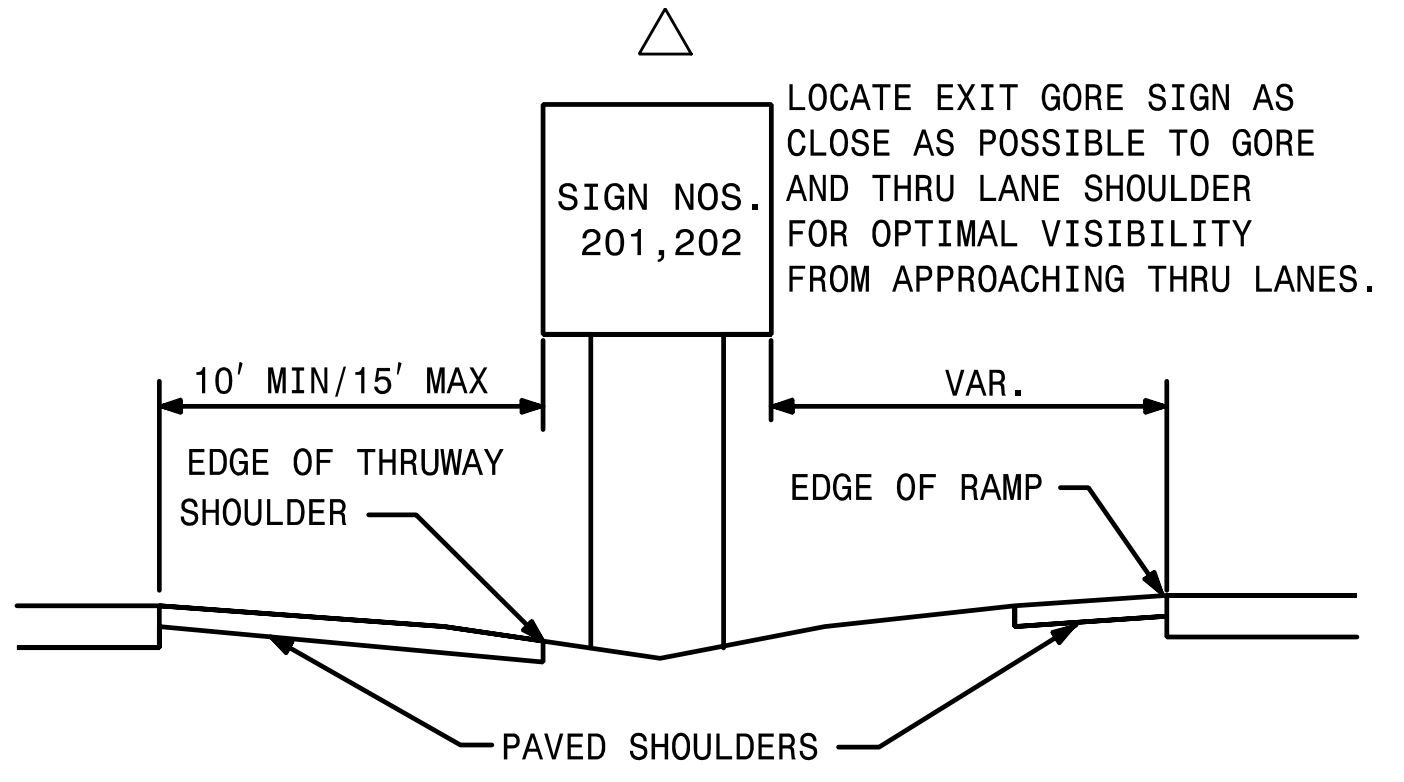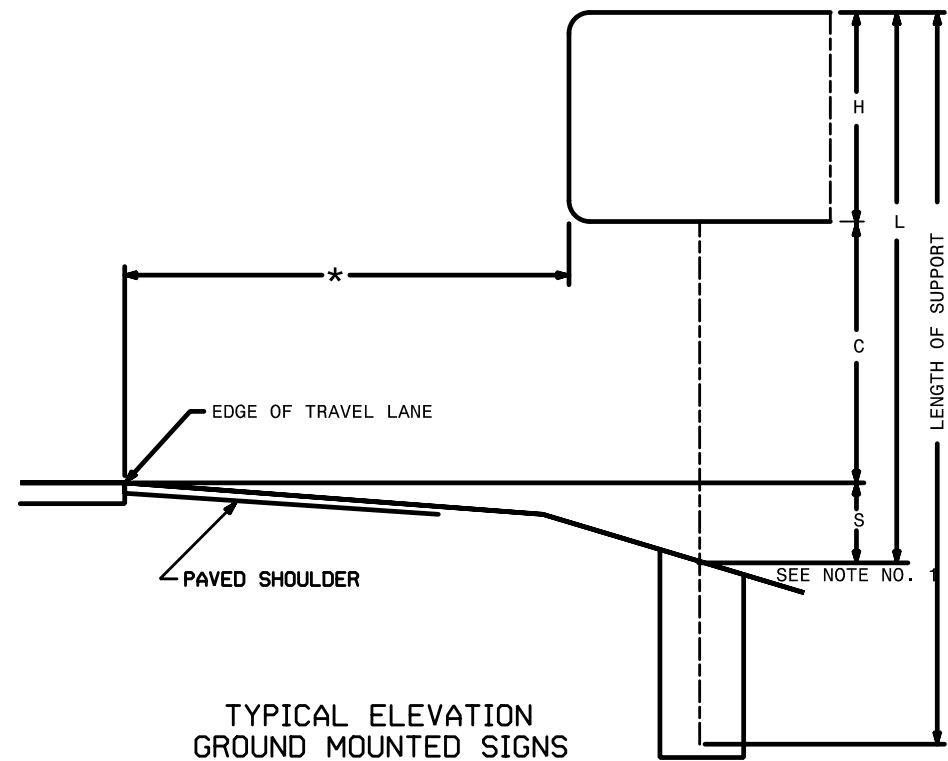

**TYPE 'A' AND TYPE 'B' GROUND MOUNTED SIGNS**