


APPROVED: *Charles A. Johnson, III*
SEA1156847F5446
 DATE: 5/4/2016

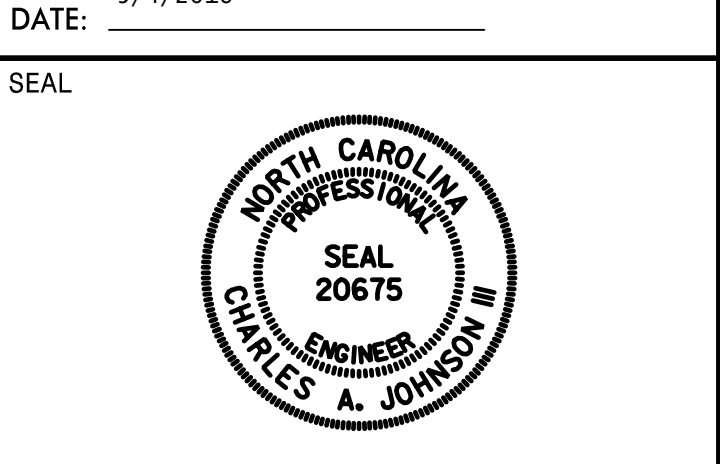

**DOCUMENT NOT CONSIDERED FINAL
UNLESS ALL SIGNATURES COMPLETED**


SIGN NUMBER: 15
 TYPE: A (OVHD)
 QUANTITY: 1
 SIGN WIDTH: 19'-0"
 HEIGHT: 10'-6"
 TOTAL AREA: 199.5 Sq.Ft.
 BORDER TYPE: FLUSH
 RECESS: 0"
 WIDTH: 2"
 RADII: 12"
 NO. Z BARS: 3
 LENGTH: 220.0

BACKG COLOR: Green
 COPY COLOR: White

SYMBOL	X	Y	WID	HT
ARMED	183.6	49.2	22.5	35.4
M1_1	55.7	46	45	36
M1_1	126.6	46	36	36

MAT'L: 0.125" ALUMINUM

DESIGN BY: TRT
 PROJECT ID: U-2524D
 CHECKED BY: ADK/CAJ
 DIV: 07
 DATE: Apr 11 2016

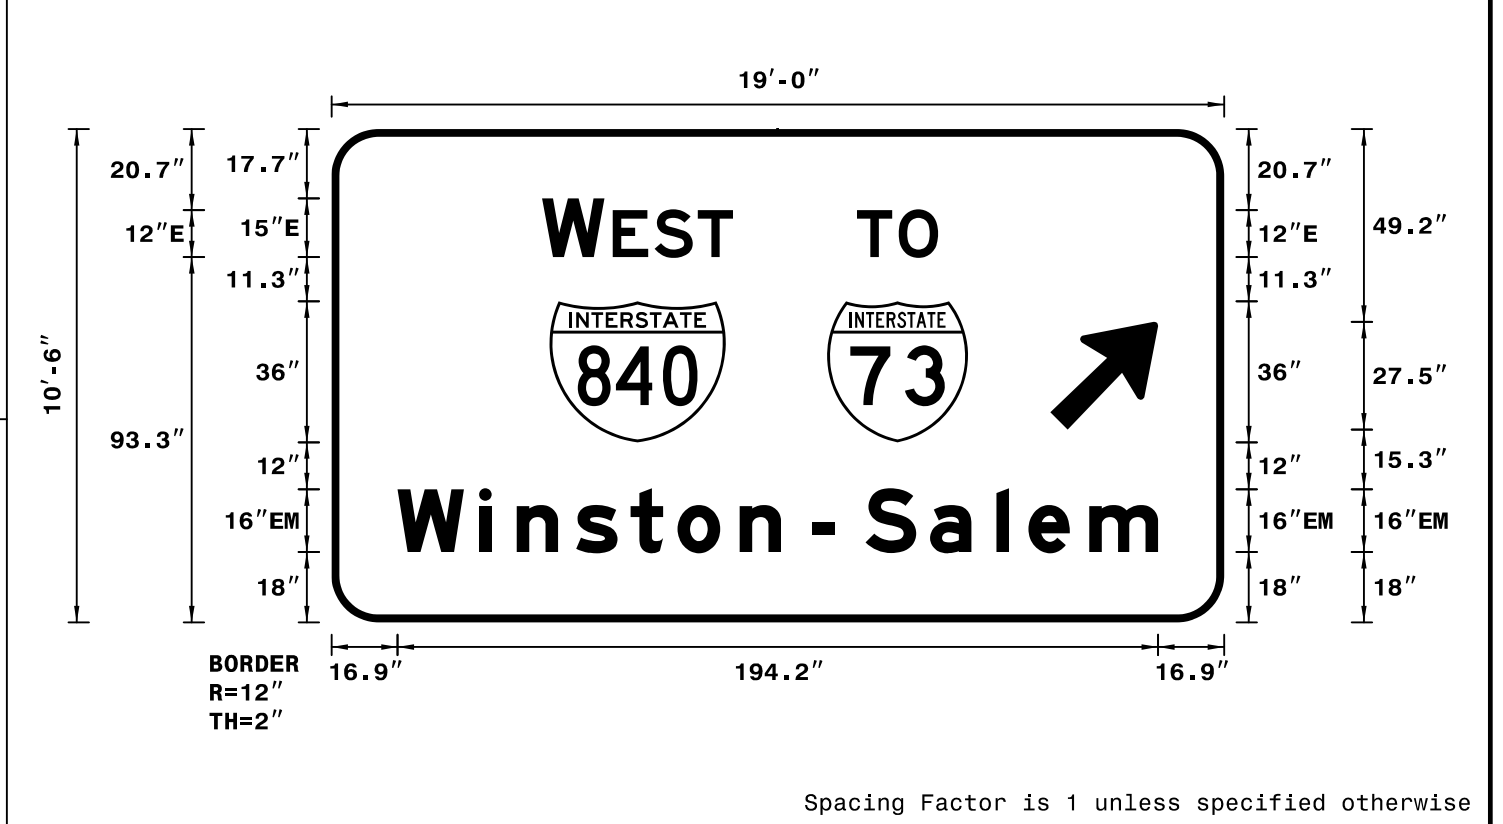

NOTES:
 1. Legend, border and arrows shall be direct applied Grade A reflective sheeting.
 2. Shields shall be Grade A reflective sheeting on 0.032" aluminum and demountable.
 3. Background shall be Grade C reflective sheeting.

LETTER POSITIONS

Letter spacings are to start of next letter													Series/Size				
													Text Length				
53.8	15.9	2.2	10.7	11	9	125.4							E 2000				
													48.8				
134.2	10.7	10.1	73										E 2000				
													20.8				
16.9	20.8	9.6	15.2	13.9	12	15.8	10.6	8	5.6	8	16.5	17	8.2	15.5	17.6	16.9	EM 2000
																	194.2


SIGN NUMBER: 16
 TYPE: A (OVHD)
 QUANTITY: 1
 SIGN WIDTH: 11'-0"
 HEIGHT: 7'-0"
 TOTAL AREA: 77.0 Sq.Ft.
 BORDER TYPE: RECESSED
 RECESS: 0.75"
 WIDTH: 1.25"
 RADII: 3"
 NO. Z BARS: 2
 LENGTH: 124.0

BACKG COLOR: Yellow
 COPY COLOR: Black

SYMBOL	X	Y	WID	HT

MAT'L: 0.125" ALUMINUM

DESIGN BY: TRT
 PROJECT ID: U-2524D
 CHECKED BY: ADK/CAJ
 DIV: 07
 DATE: April 2016

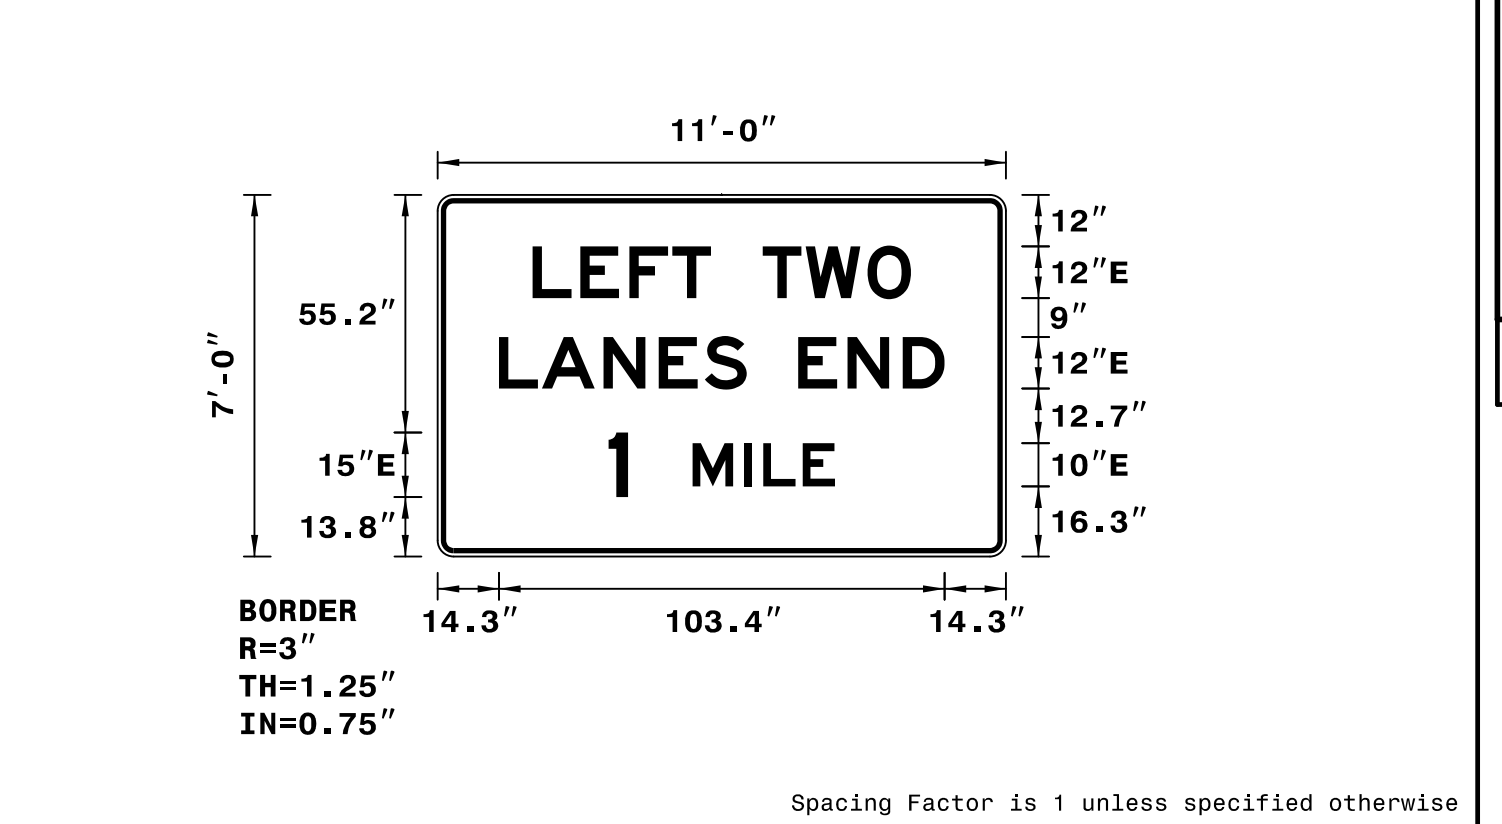

NOTES:
 1. Legend and border shall be direct applied non-reflective sheeting.
 2. Background shall be Grade C reflective sheeting.

LETTER POSITIONS

Letter spacings are to start of next letter													Series/Size
													Text Length
22.1	11	11.4	10	9	12	10	14.4	10.1	22.1				E 2000
													87.8
14.3	10	14.3	12.8	10.7	9.7	12	11.4	12.8	9.7	14.3			E 2000
													103.4
39.7	4.5	15	12	4.4	9.2	7.5	39.7						E 2000
													52.6


SIGN NUMBER: 101
 TYPE: B
 QUANTITY: 1
 SIGN WIDTH: 7'-6"
 HEIGHT: 2'-6"
 TOTAL AREA: 18.8 Sq.Ft.
 BORDER TYPE: FLUSH
 RECESS: 0"
 WIDTH: 0.75"
 RADII: 3"
 NO. Z BARS: 2
 LENGTH: 82.0

BACKG COLOR: Brown
 COPY COLOR: White

SYMBOL	X	Y	WID	HT
Type D Arrow	4.1	11.8	6	9

MAT'L: 0.125" ALUMINUM

DESIGN BY: TRT
 PROJECT ID: U-2524D
 CHECKED BY: ADK/CAJ
 DIV: 07
 DATE: April 2016

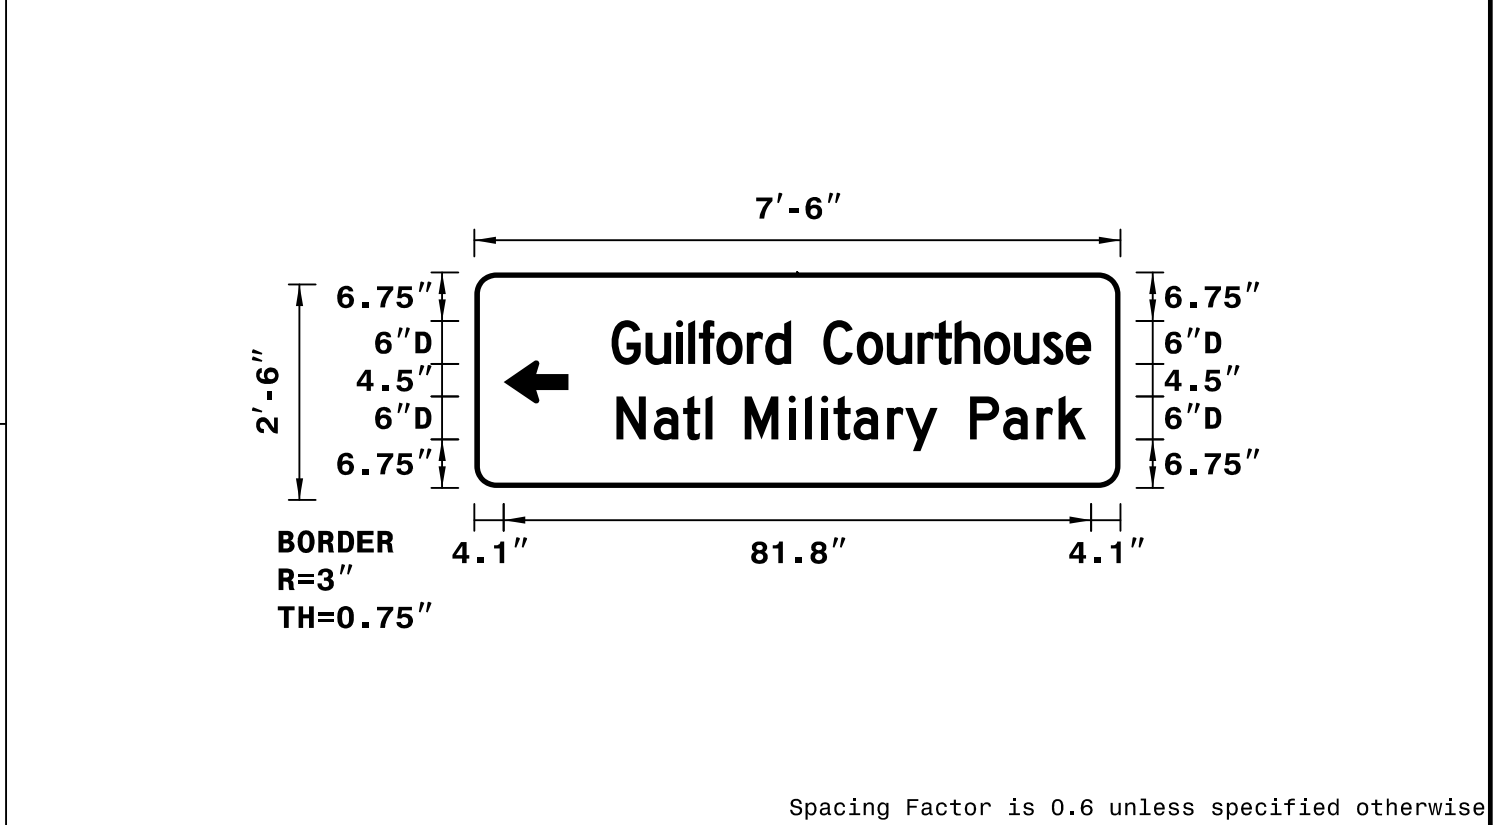

NOTES:
 1. Legend, arrow and border shall be direct applied Grade C reflective sheeting.
 2. Background shall be Grade C reflective sheeting.
 3. Proposed single W10x26 support.

LETTER POSITIONS

Letter spacings are to start of next letter																Series/Size						
																Text Length						
19.1	4.8	4.3	1.7	1.5	2.4	4.2	2.6	3.6	4.5	4.7	4.2	4.3	2.4	2.8	4.1	4.2	4	3.1	3.5	4.1	D 2000	
																						66.8
19.8	5.2	4.1	3.1	1	4.5	6.1	2.3	2.3	1.7	2.8	4.7	2.5	4.5	4.5	4.6	4.7	3.1	3.8	4.8		D 2000	
																						65.5


SIGN NUMBER: 102
 TYPE: A
 QUANTITY: 1
 SIGN WIDTH: 20'-6"
 HEIGHT: 7'-6"
 TOTAL AREA: 153.8 Sq.Ft.
 BORDER TYPE: FLUSH
 RECESS: 0"
 WIDTH: 2"
 RADII: 12"
 NO. Z BARS: 3
 LENGTH: 238.0

BACKG COLOR: Brown
 COPY COLOR: White

SYMBOL	X	Y	WID	HT

MAT'L: 0.125" ALUMINUM

DESIGN BY: TRT
 PROJECT ID: U-2524D
 CHECKED BY: ADK/CAJ
 DIV: 07
 DATE: April 2016

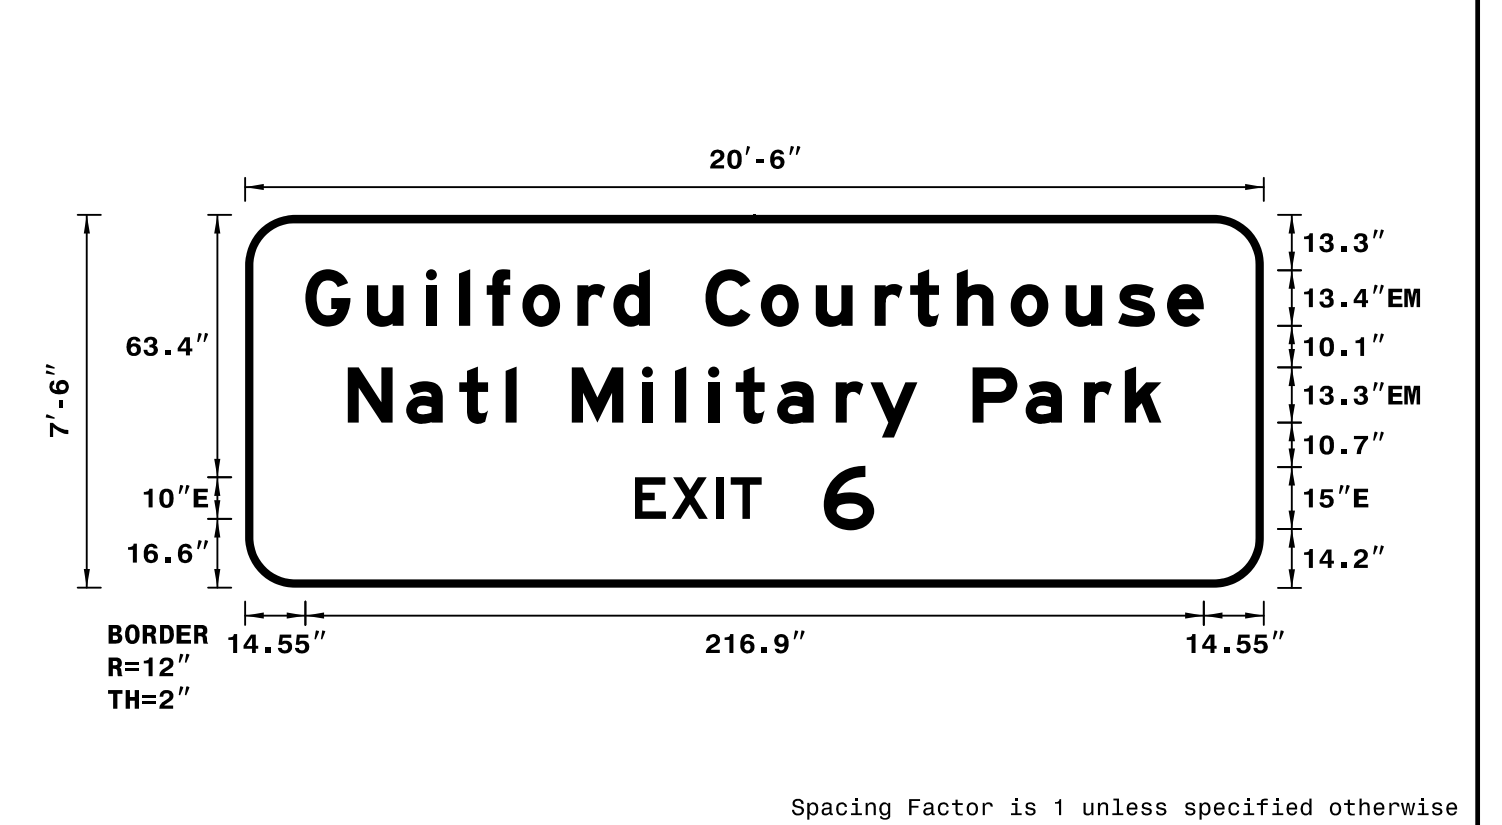

NOTES:
 1. Legend and border shall be direct applied Grade C reflective sheeting.
 2. Background shall be Grade C reflective sheeting.

LETTER POSITIONS

Letter spacings are to start of next letter																					Series/Size	
																					Text Length	
14.5	14.9	14.2	8	6.7	8.6	13.3	8.7	8.8	13.4	13.4	13.3	14.2	8.6	11.3	13	13.3	12.7	11.8	8.8	14.5	EM 2000	
																						216.9
24.8	14.1	12.8	11.2	2.7	13.3	16.9	8	8	6.7	10	14.1	8.4	11.3	13.3	12.8	14.1	9.9	8.8	24.8		EM 2000	
																						196.5
94.1	8.9	10.7	3.5	7.5	15	12.2	94.1														E 2000	
																						57.8