


APPROVED: *Charles A. Johnson, III*  
SEA156847F5A6  
 DATE: 5/4/2016

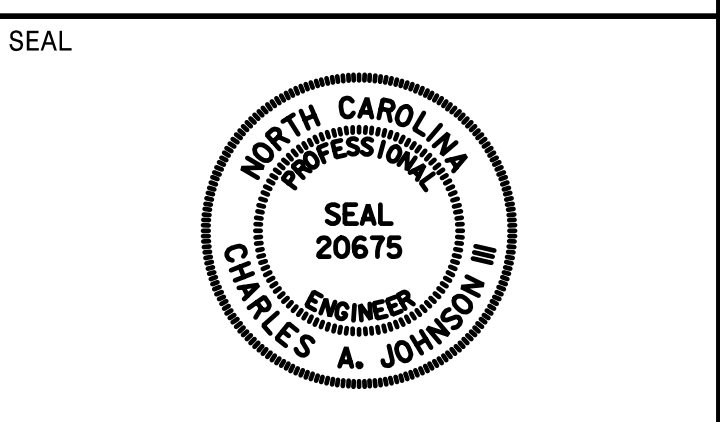


**DOCUMENT NOT CONSIDERED FINAL  
UNLESS ALL SIGNATURES COMPLETED**

SIGN NUMBER: 103  
 TYPE: A  
 QUANTITY: 1  
 SIGN WIDTH: 16'-0"  
 HEIGHT: 7'-6"  
 TOTAL AREA: 120.0 Sq.Ft.  
 BORDER TYPE: FLUSH  
 RECESS: 0"  
 WIDTH: 2"  
 RADII: 12"  
 NO. Z BARS: 3  
 LENGTH: 184.0

SYMBOL	X	Y	WID	HT

BACKG COLOR: Brown  
 COPY COLOR: White  
 MAT'L: 0.125" ALUMINUM

DESIGN BY: TRT  
 PROJECT ID: U-2524D  
 CHECKED BY: ADK/CAJ  
 DIV: 07  
 DATE: April 2016

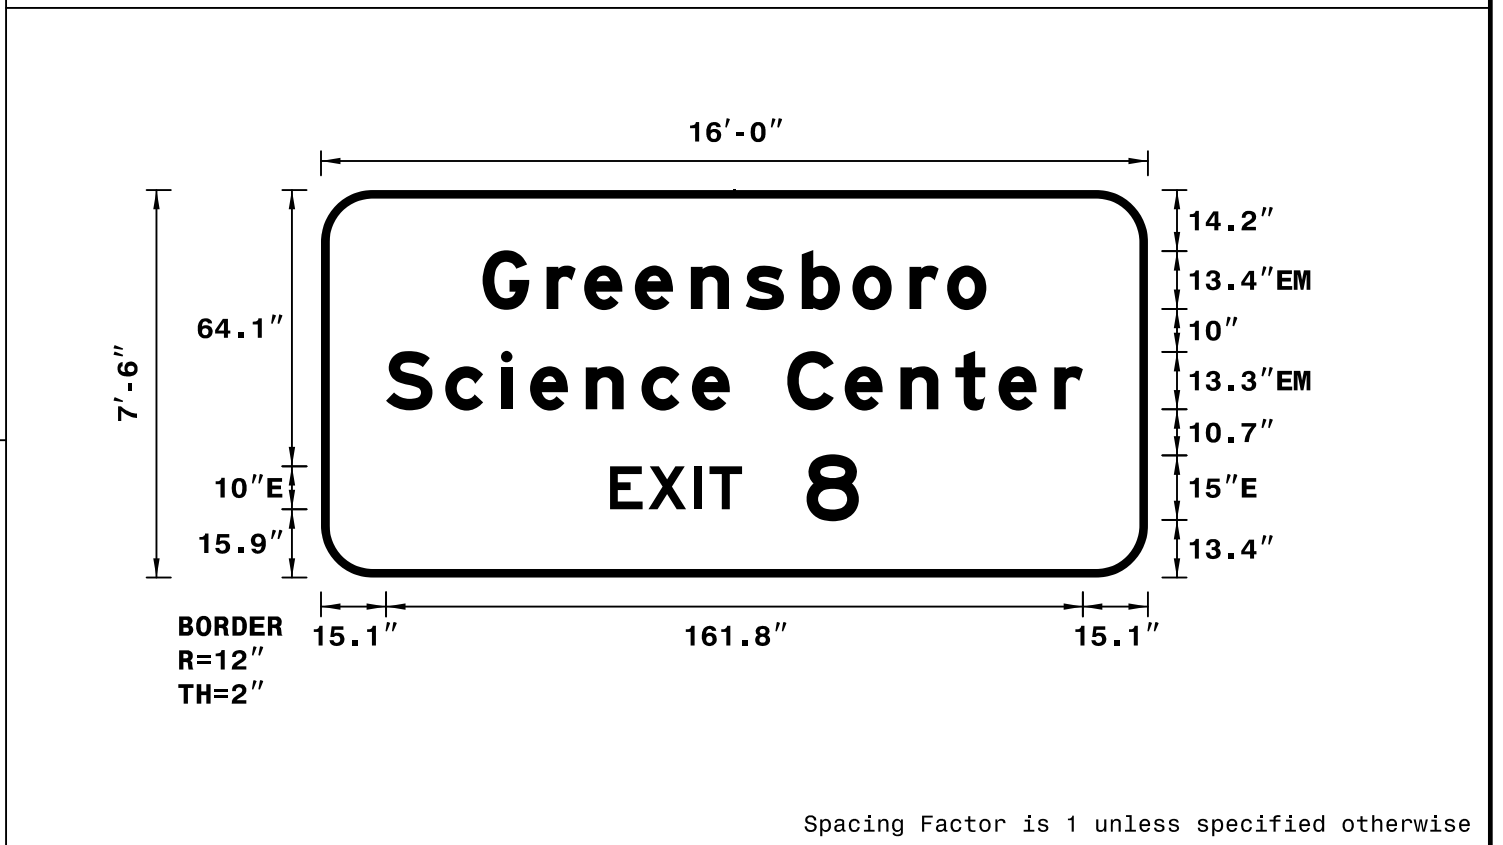

- NOTES:
- Legend and border shall be direct applied Grade C reflective sheeting.
  - Background shall be Grade C reflective sheeting.

LETTER POSITIONS


Letter spacings are to start of next letter													Series/Size		
													Text Length		
G	r	e	e	n	s	b	o	r	o				EM 2000		
37.5	14.9	8.7	11.8	13	12.7	13	11.8	13.3	8.7	9.1	37.5		117		
S	c	i	e	n	c	e	C	e	n	t	e	r	EM 2000		
15.1	13.7	12.9	6.8	12.9	11.7	8.8	13.3	13.3	12.9	12.8	10	12.9	6.7	15.1	161.8
E	X	I	T	8											E 2000
67.1	8.9	10.7	3.5	7.5	15	12.2	67.1								57.8

SIGN NUMBER: 201  
 TYPE: A  
 QUANTITY: 1  
 SIGN WIDTH: 5'-0"  
 HEIGHT: 7'-6"  
 TOTAL AREA: 37.5 Sq.Ft.  
 BORDER TYPE: FLUSH  
 RECESS: 0"  
 WIDTH: 1.5"  
 RADII: 6"  
 NO. Z BARS: 3  
 LENGTH: 52.0

SYMBOL	X	Y	WID	HT
Type A Arrow	18.5	8	18.3	29.3

BACKG COLOR: Green  
 COPY COLOR: White  
 MAT'L: 0.125" ALUMINUM

DESIGN BY: TRT  
 PROJECT ID: U-2524D  
 CHECKED BY: ADK/CAJ  
 DIV: 07  
 DATE: April 2016

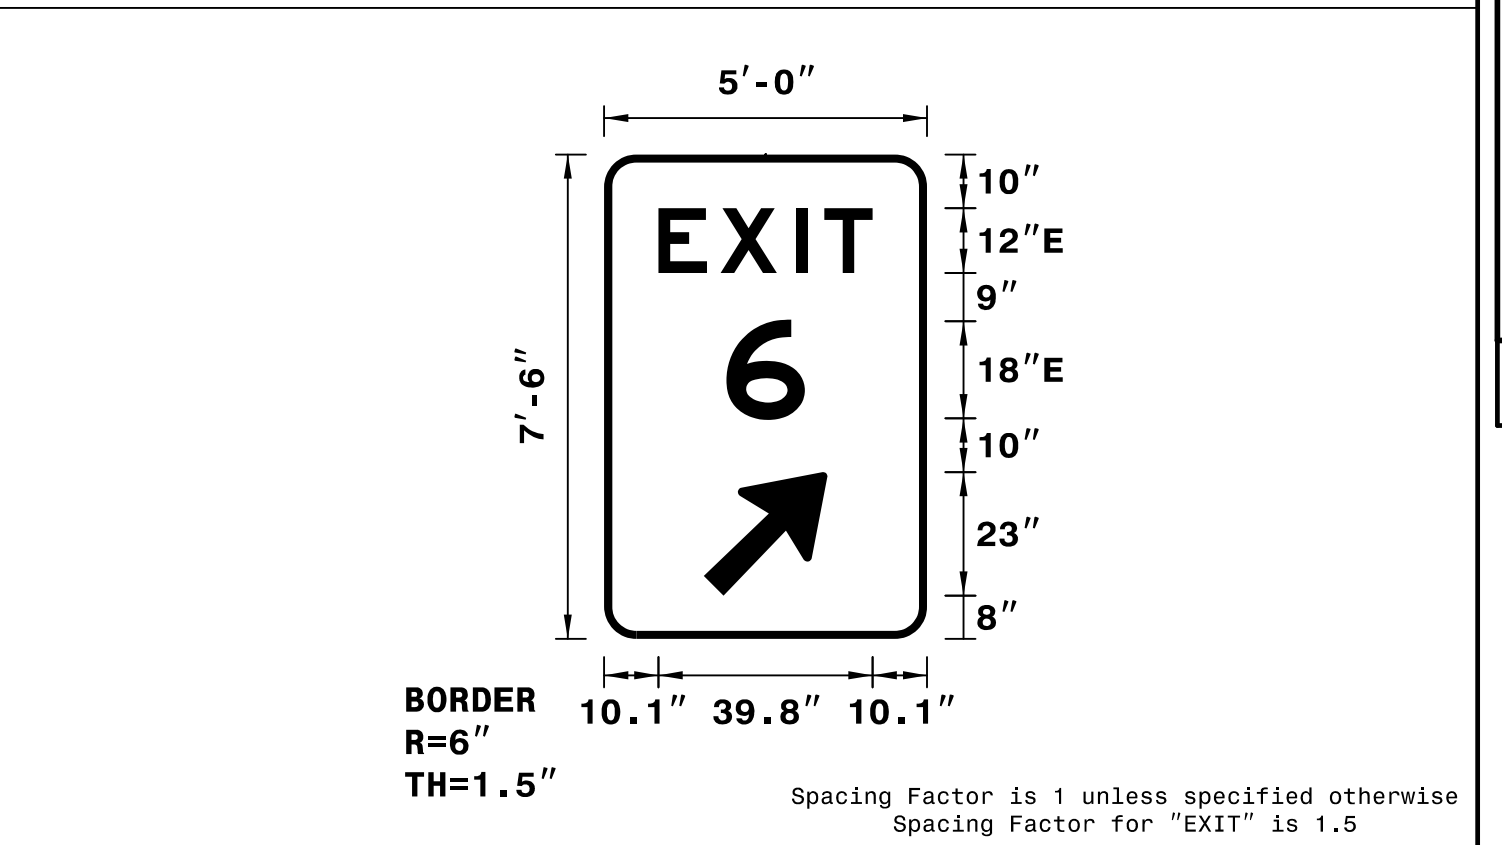

- NOTES:
- Legend, arrow and border shall be direct applied Grade C reflective sheeting.
  - Background shall be Grade C reflective sheeting.
  - Mounted on a proposed single W6x9 support.

LETTER POSITIONS


Letter spacings are to start of next letter						Series/Size
						Text Length
E	X	I	T			E 2000
10.1	11.5	14	5.2	9	10.1	39.8
6						E 2000
22.7	14.6	22.7				14.6

SIGN NUMBER: 202  
 TYPE: A  
 QUANTITY: 1  
 SIGN WIDTH: 6'-6"  
 HEIGHT: 5'-0"  
 TOTAL AREA: 32.5 Sq.Ft.  
 BORDER TYPE: FLUSH  
 RECESS: 0"  
 WIDTH: 1.5"  
 RADII: 6"  
 NO. Z BARS: 2  
 LENGTH: 70.0

SYMBOL	X	Y	WID	HT
Type A Arrow	49	6	18.3	29.3

BACKG COLOR: Green  
 COPY COLOR: White  
 MAT'L: 0.125" ALUMINUM

DESIGN BY: TRT  
 PROJECT ID: U-2524D  
 CHECKED BY: ADK/CAJ  
 DIV: 07  
 DATE: April 2016

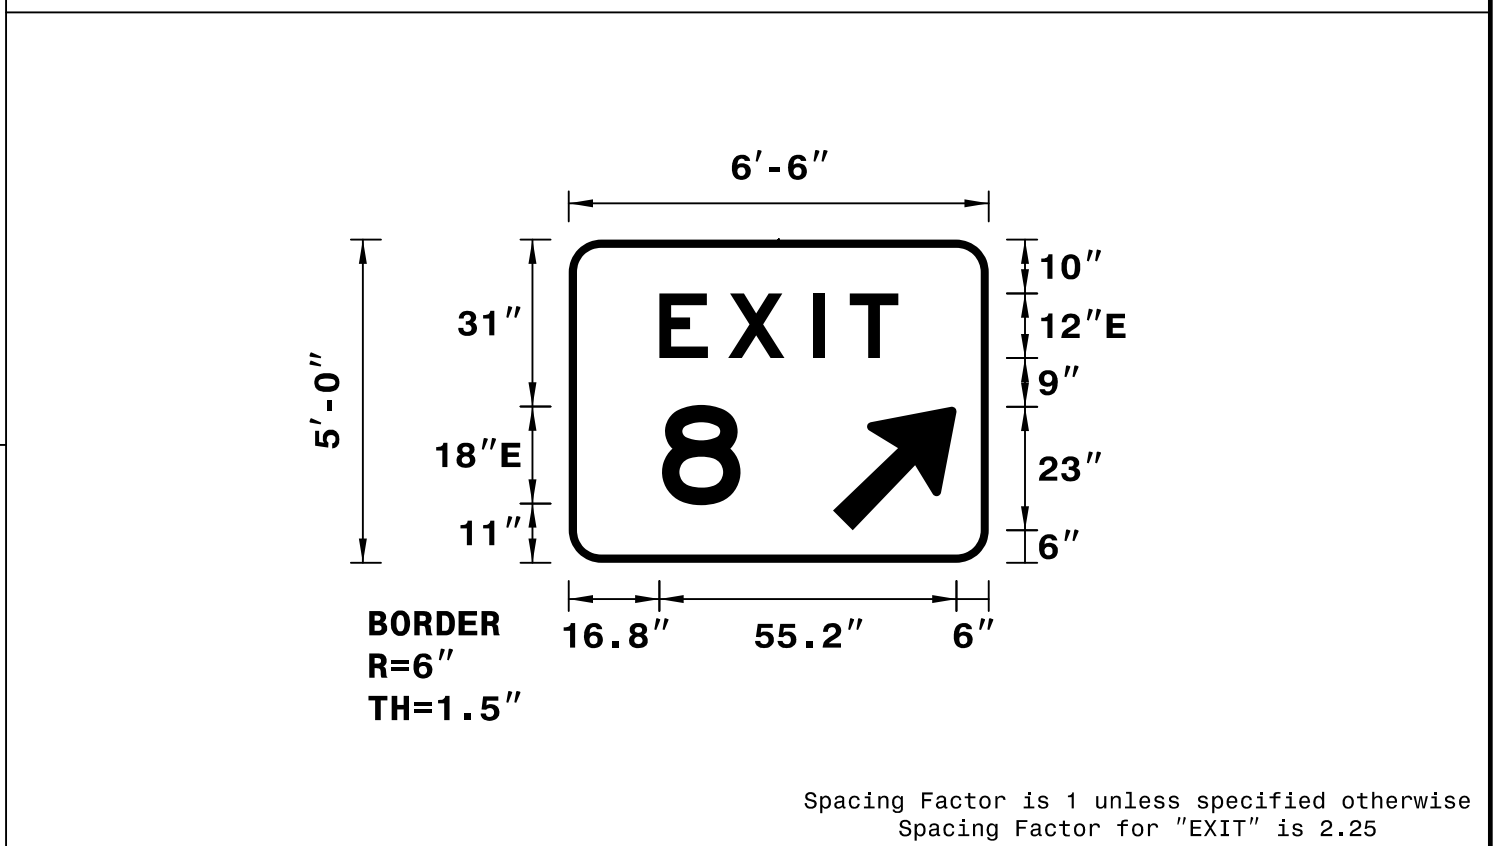

- NOTES:
- Legend, arrow and border shall be direct applied Grade C reflective sheeting.
  - Background shall be Grade C reflective sheeting.

LETTER POSITIONS


Letter spacings are to start of next letter											Series/Size
											Text Length
E	X	I	T	8							E 2000
16.8	12.8	15.8	6.8	9	16.8						44.4
8											E 2000
17.2	14.6	46.1									14.6

SIGN NUMBER: 301  
 TYPE: D  
 QUANTITY: 1  
 SIGN WIDTH: 7'-0"  
 HEIGHT: 2'-6"  
 TOTAL AREA: 17.5 Sq.Ft.  
 BORDER TYPE: FLUSH  
 RECESS: 0"  
 WIDTH: 0.75"  
 RADII: 3"  
 NO. Z BARS: N/A  
 LENGTH: N/A

SYMBOL	X	Y	WID	HT
Type D Arrow	68.7	12	6	9

BACKG COLOR: Brown  
 COPY COLOR: White  
 MAT'L: 0.125" ALUMINUM

DESIGN BY: TRT  
 PROJECT ID: U-2524D  
 CHECKED BY: ADK/CAJ  
 DIV: 07  
 DATE: April 2016

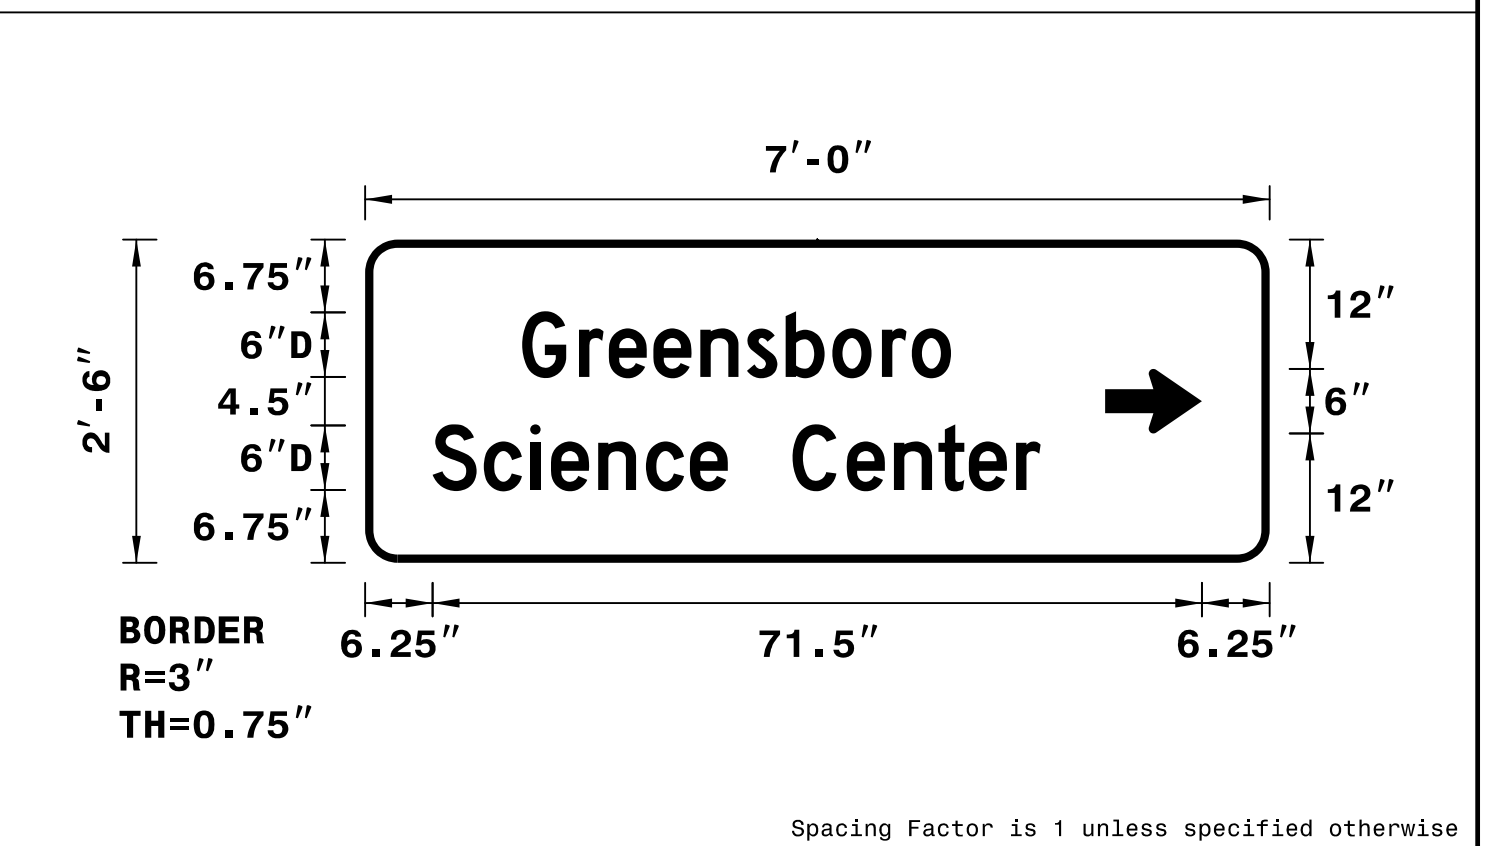

- NOTES:
- Legend, arrow and border shall be direct applied Grade C reflective sheeting.
  - Background shall be Grade C reflective sheeting.

LETTER POSITIONS

Letter spacings are to start of next letter													Series/Size			
													Text Length			
G	r	e	e	n	s	b	o	r	o				D 2000			
14.6	5.3	2.8	4.1	4.4	4.3	3.6	4.3	4.6	2.8	3.7	29.6		39.8			
S	c	i	e	n	c	e	C	e	n	t	e	r	D 2000			
6.3	4.7	4.3	1.9	4.4	4.4	4.1	3.5	6	5	4.4	4.1	2.8	4.4	2.3	21.3	56.5