



TIP NO. U-2524D	SHEET NO. SIGN-12
APPROVED: <u>Charles A. Johnson, III</u> <small>DocuSigned by: 58A1955B47F54A6...</small>	
DATE: 5/4/2016	
SEAL	
	
DOCUMENT NOT CONSIDERED FINAL UNLESS ALL SIGNATURES COMPLETED	

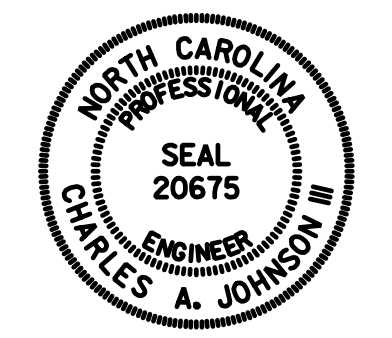

NO SIGN WORK THIS SHEET

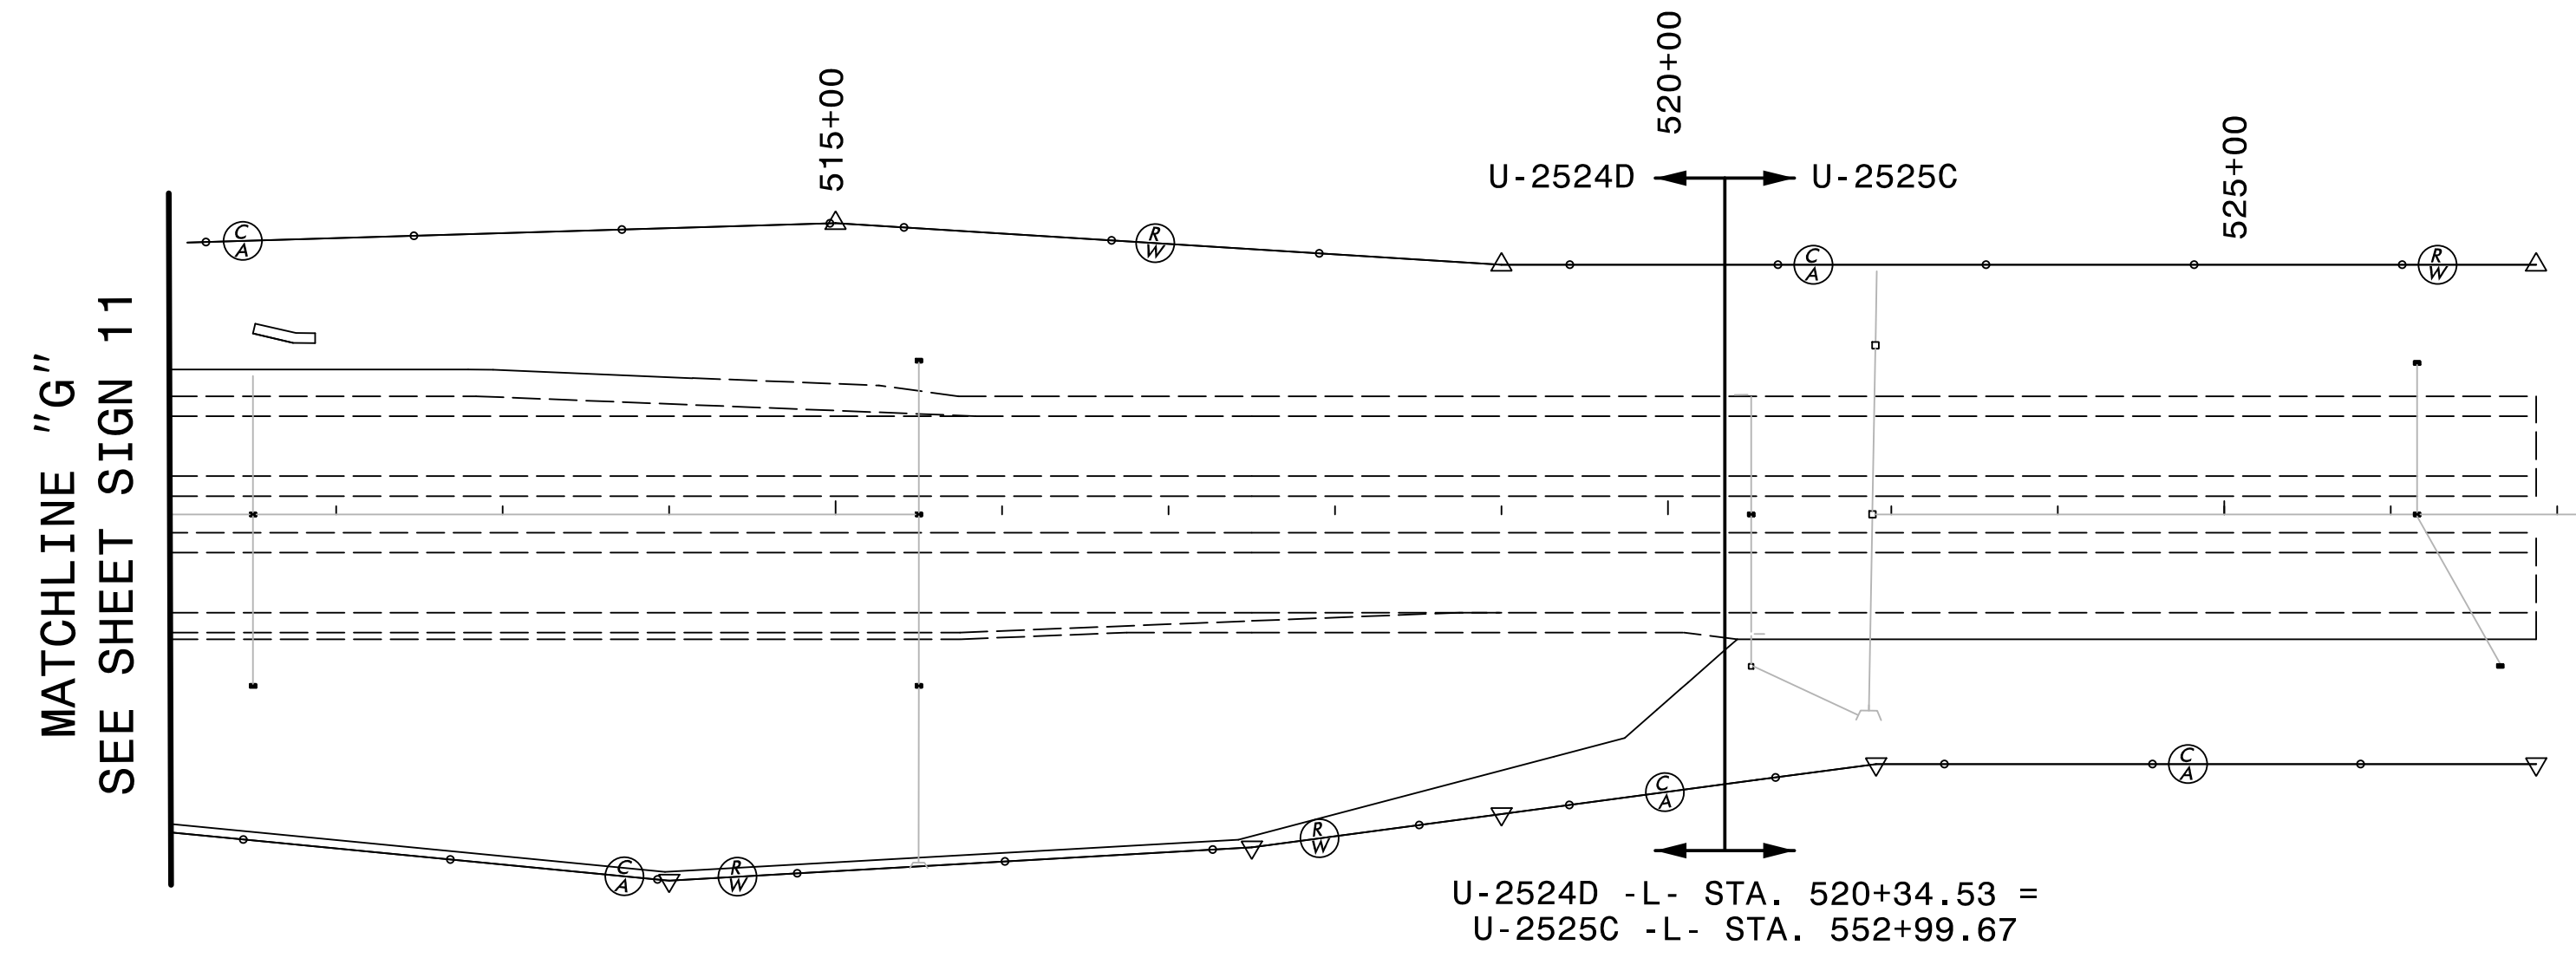

NOTE:

1. REMOVE AND DISPOSE OF EXISTING SIGNS WITHIN U-2524D ROADWAY PROJECT LIMITS UNLESS OTHERWISE NOTED.

HNTB HNTB NORTH CAROLINA, P.C.
343 E. Six Forks Road, Suite 200
Raleigh, North Carolina 27609
NC License No: C-1554

STA. 511+00 TO 520+34.53