
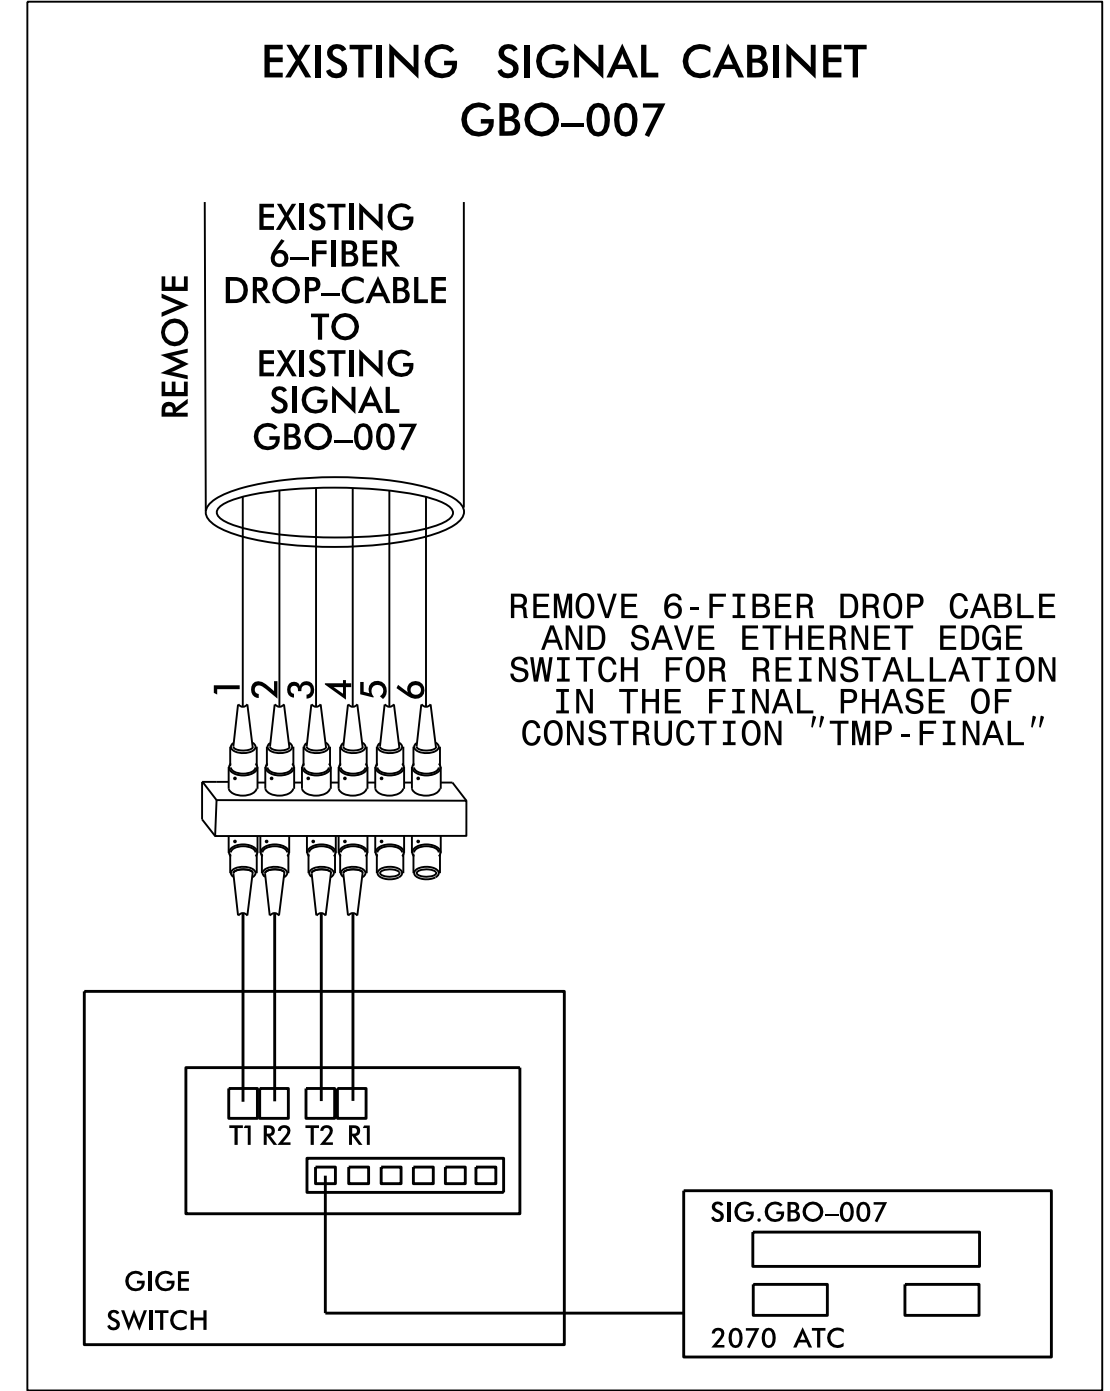


**EXISTING AERIAL
SPLICE ENCLOSURE #2
OLD BATTLEGROUND RD.
AT LAKE BRANDT RD.
SIG. INV. GBO-007**

NOTES:

1. UNLESS OTHERWISE NOTED, CAP AND STORE UNUSED FIBERS.

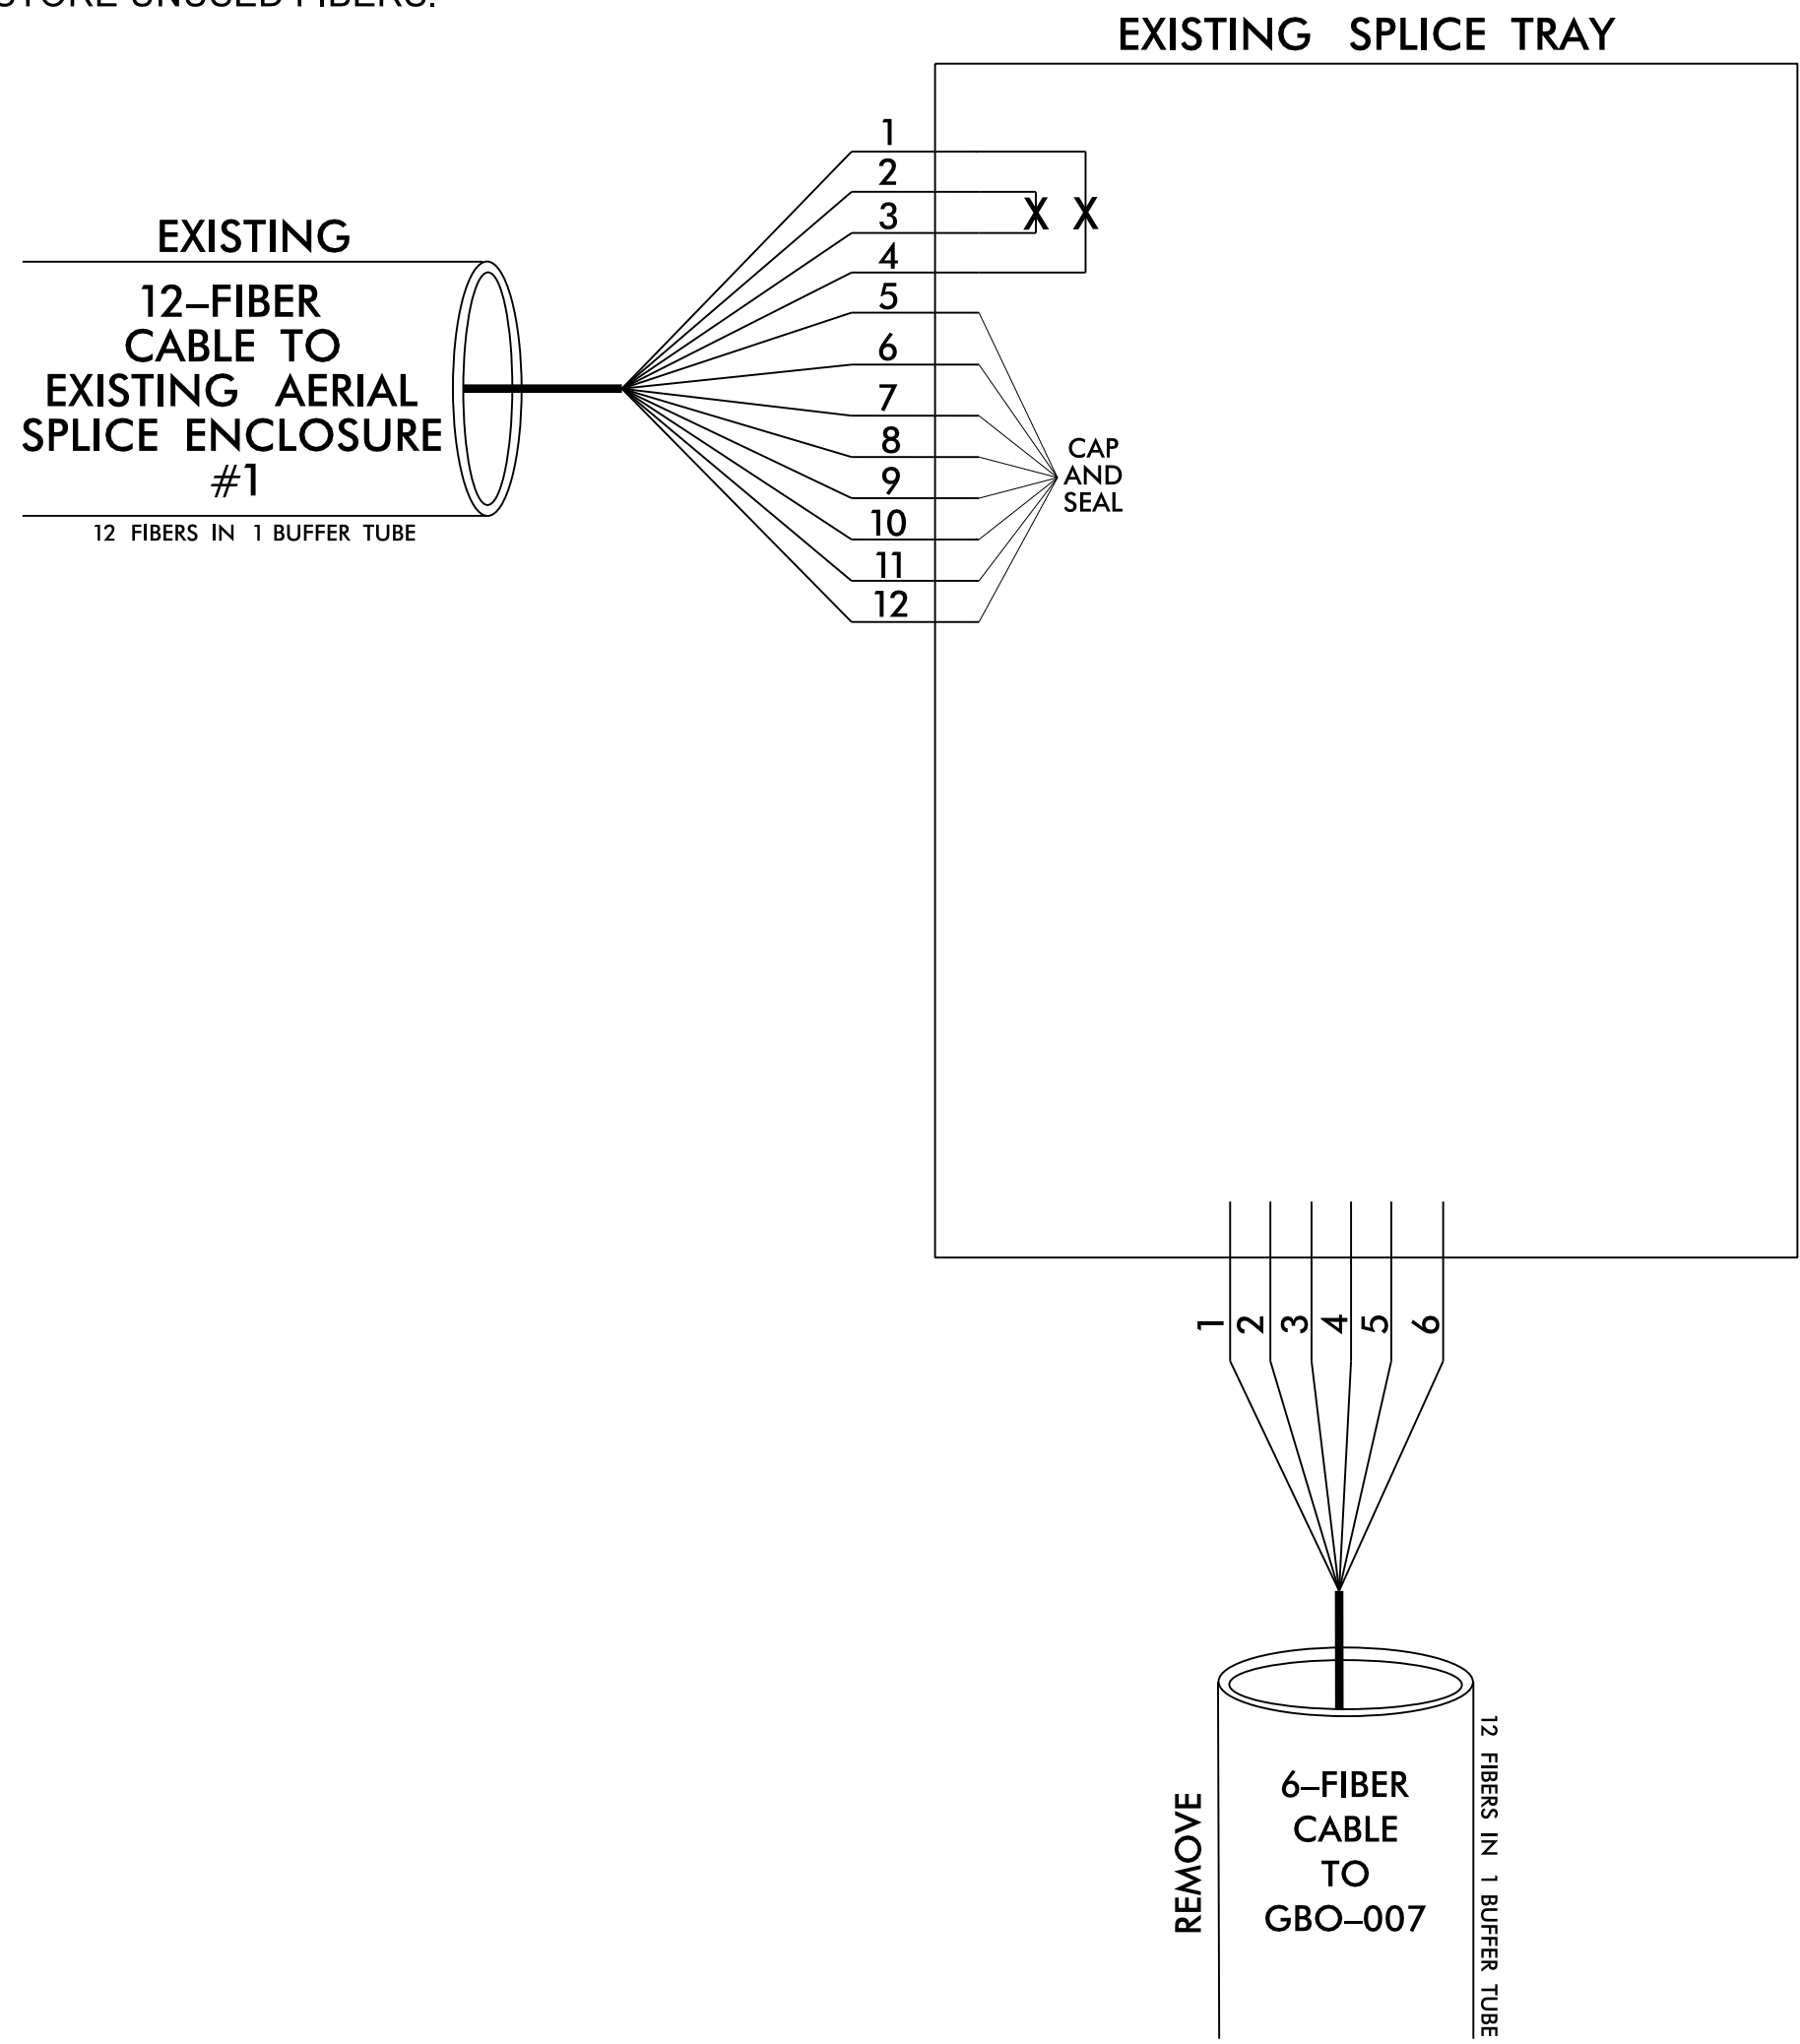

LEGEND

COLOR CODE TIA/EIA 598-A	X - FUSION SPLICE INDIVIDUAL FIBER
(1) BLUE (7) RED	BUFFER TUBE SPLICE OR EXPRESS ENTIRE BUFFER TUBE AS NOTED
(2) ORANGE (8) BLACK	
(3) GREEN (9) YELLOW	
(4) BROWN (10) VIOLET	
(5) SLATE (11) ROSE	
(6) WHITE (12) AQUA	



NOTES:

- 1) NOTIFY THE CITY OF GREENSBORO TRANSPORTATION ENGINEER, JOE MULLINAX, AT 336-373-2860 5 DAYS PRIOR TO BEGINNING WORK ON SIGNAL SYSTEM COMMUNICATIONS CABLE. NOTIFY THE TRANSPORTATION ENGINEER AFTER ALL WORK IS PERFORMED TO ENSURE THAT ALL FIBER CIRCUITS ARE FUNCTIONING PROPERLY. ALL WORK IS NOT COMPLETE UNTIL THE SIGNAL SYSTEM IS BACK UP AND OPERATIONAL.
- 2) CONTRACTOR TO RECORD EXISTING SPLICE ARRANGEMENT FOR COMPARISON TO THE SUPPLIED SPLICE PLANS FOR USE IN TMP FINAL PHASE. IF DISCREPANCIES EXIST, CONTACT THE ENGINEER TO DETERMINE HOW TO PROCEED WITH RESPLICING.
- 3) INCLUDE ON THE COVER OF EACH SPLICE TRAY THE FOLLOWING:
REFERENCE SECTION 1731 "FIBER OPTIC SPLICE ENCLOSURE"
 - 1) SPLICE LOCATION
 - 2) DATE
 - 3) COMPANY NAME
 - 4) NAME OF INDIVIDUAL PERFORMING THE SPLICING

PRIOR TO INSTALLING THE COVER ON THE SPLICE TRAY TAKE A DIGITAL PHOTOGRAPH SHOWING THE SPLICE TRAY AND INFORMATION SHOWN ABOVE (1-4) AND SUBMIT PHOTOGRAPH ALONG WITH OTDR TEST RESULTS.

TMP PHASE 1

**DOCUMENT NOT CONSIDERED FINAL
UNLESS ALL SIGNATURES COMPLETED**

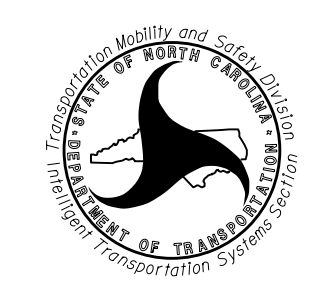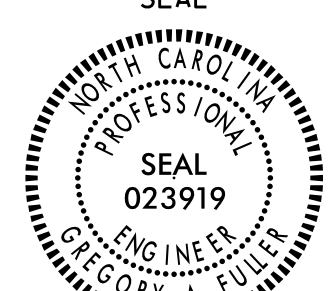 <p>750 N. Greenfield Pkwy., Garner, NC 27529</p>	SPLICE DETAILS		 <p>SEAL 023919 ENGINEER GREGORY A. FULLER</p>
	DIVISION 07 GUILFORD COUNTY GREENSBORO PLAN DATE: APRIL 2016 REVIEWED BY: <i>Gregory A. Fuller</i> PREPARED BY: A. J. SKUCE	REVISIONS: _____ INIT. DATE _____ _____ INIT. DATE _____ _____ INIT. DATE _____	
DocuSign CADD Filename: _____			DocuSigned by: Gregory A. Fuller 4/28/2016 DATE: _____