


8/23/99


820

820

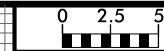

PROJ. REFERENCE NO.
U-2524D

SHEET NO.
X-112

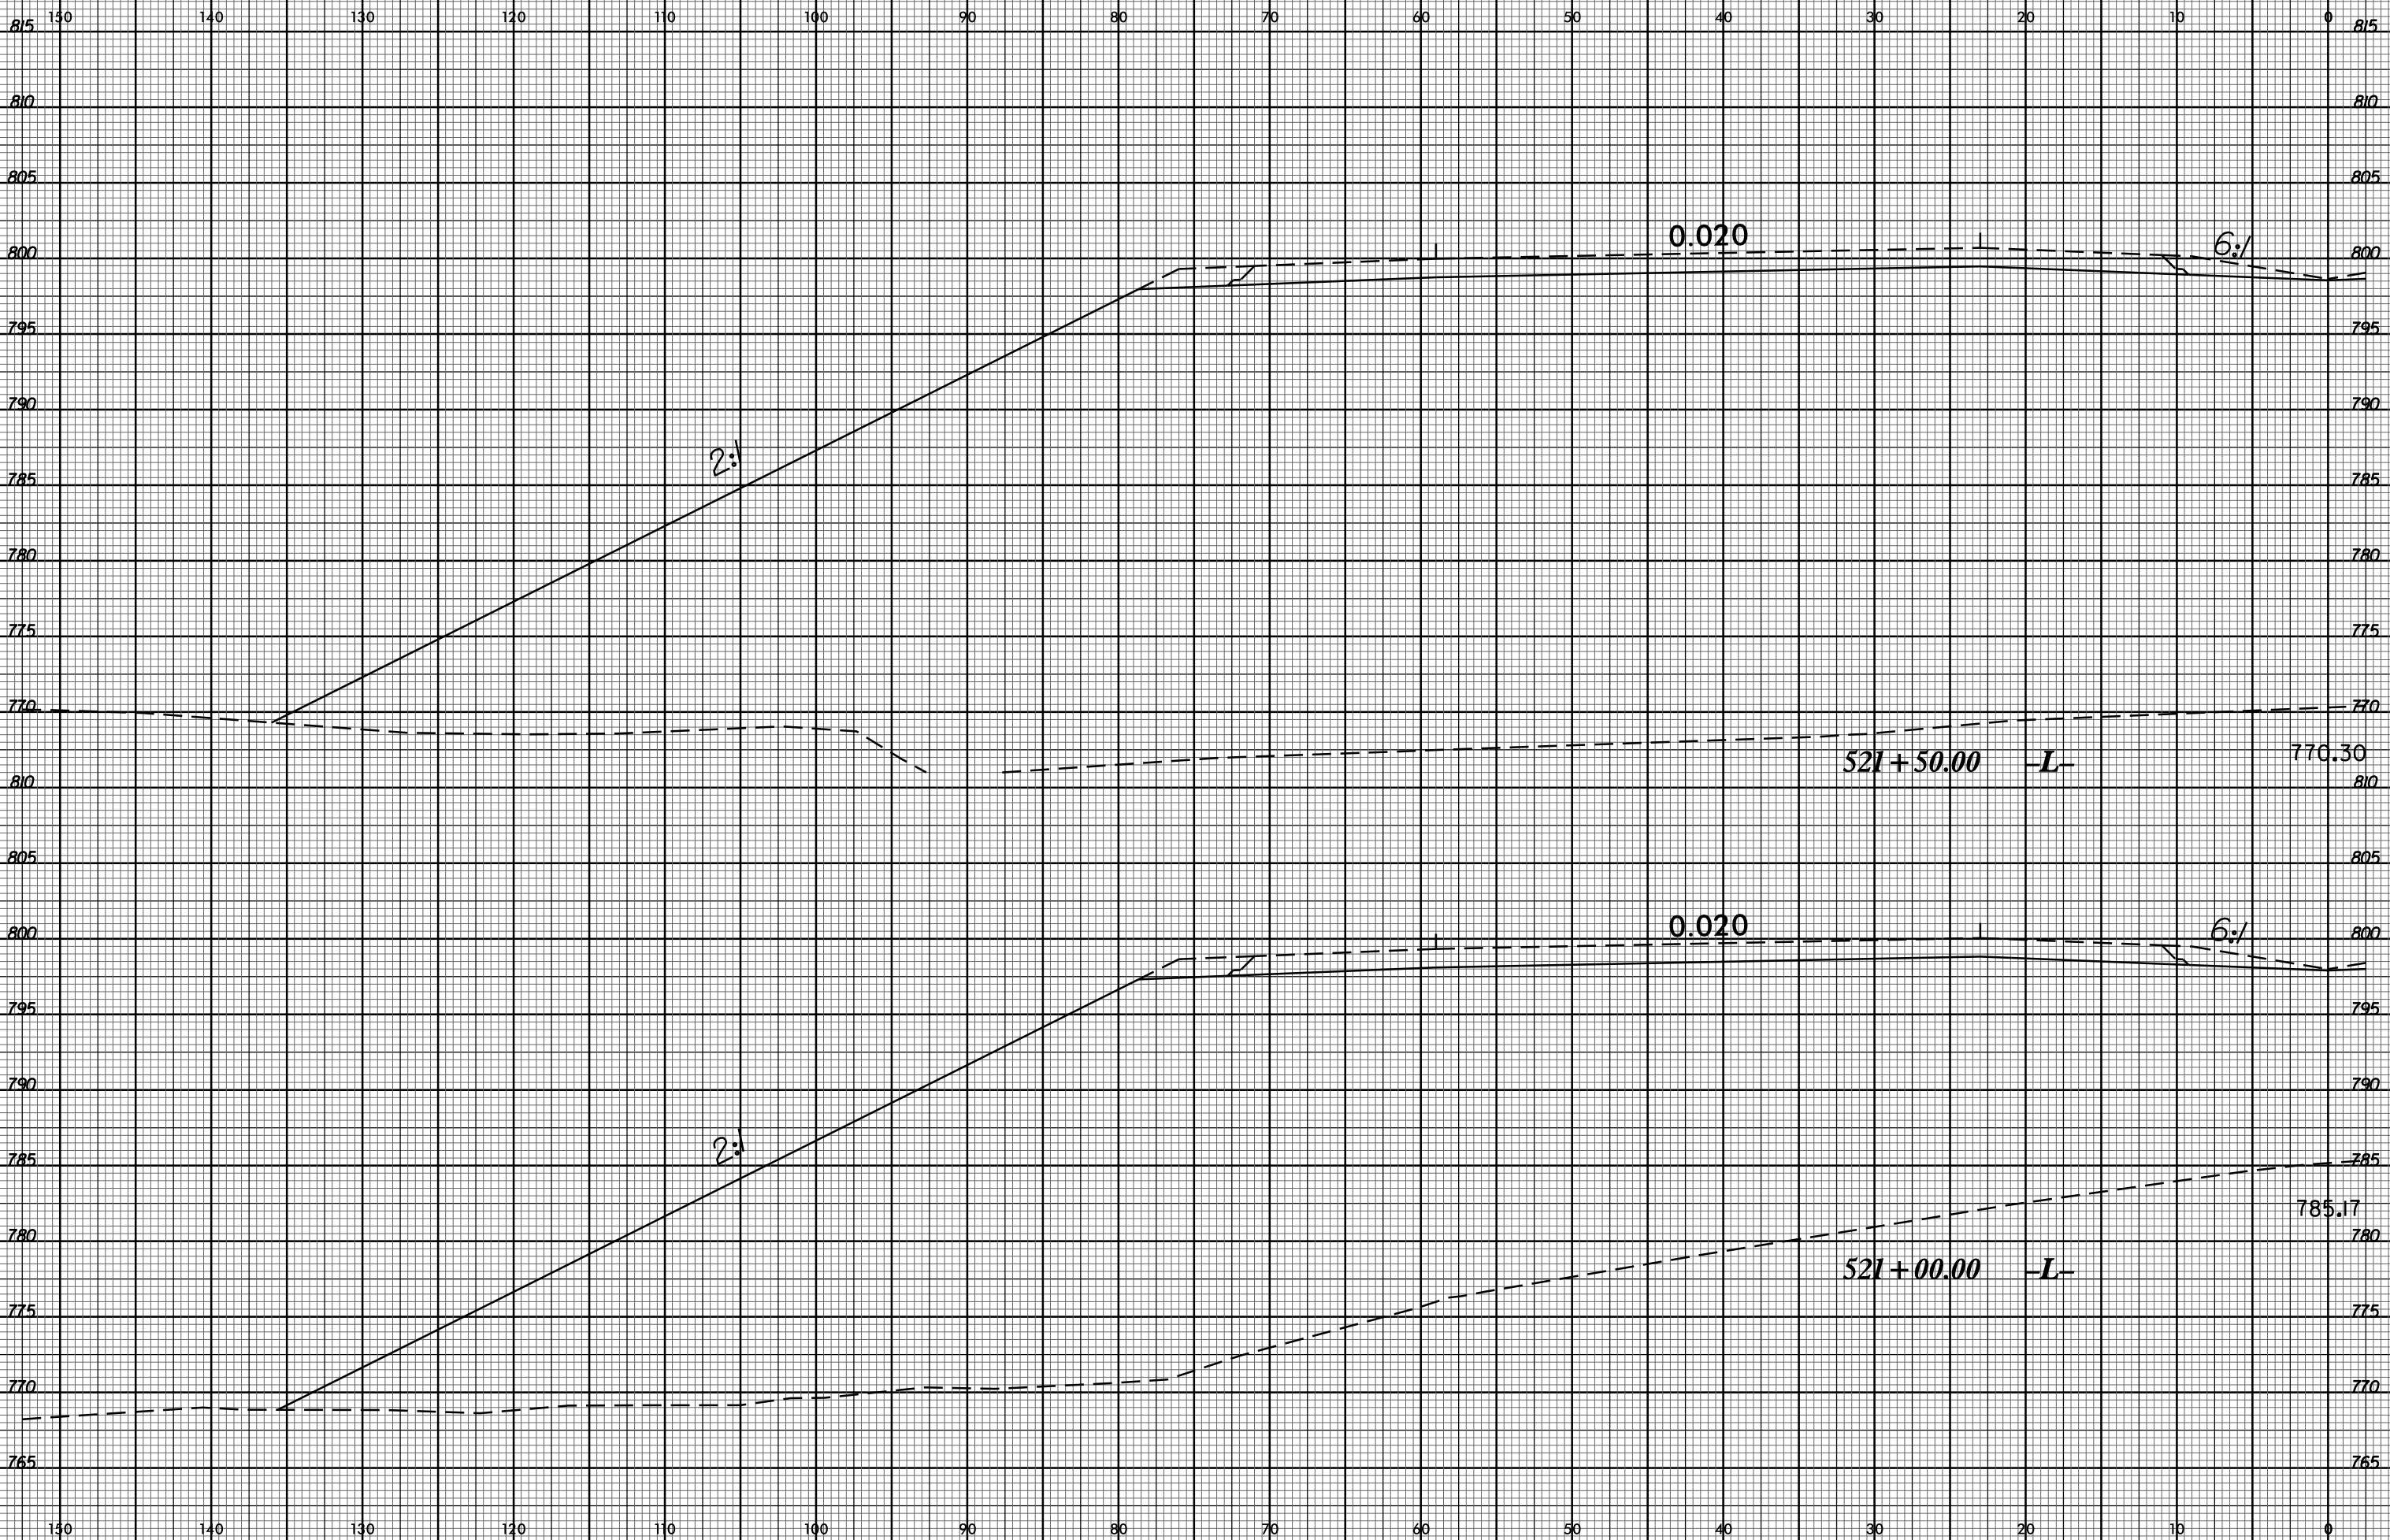

26-MAY-2016 08:41
 J:\U-2524D\PROJECTS\XSECTION\U2524D_rdy_xpl.L.T.520+50.525.dgn
 \$\$\$SUBSERIAL\$\$\$