


8/23/99



PROJ. REFERENCE NO. U-2524D	SHEET NO. X-133
--------------------------------	--------------------

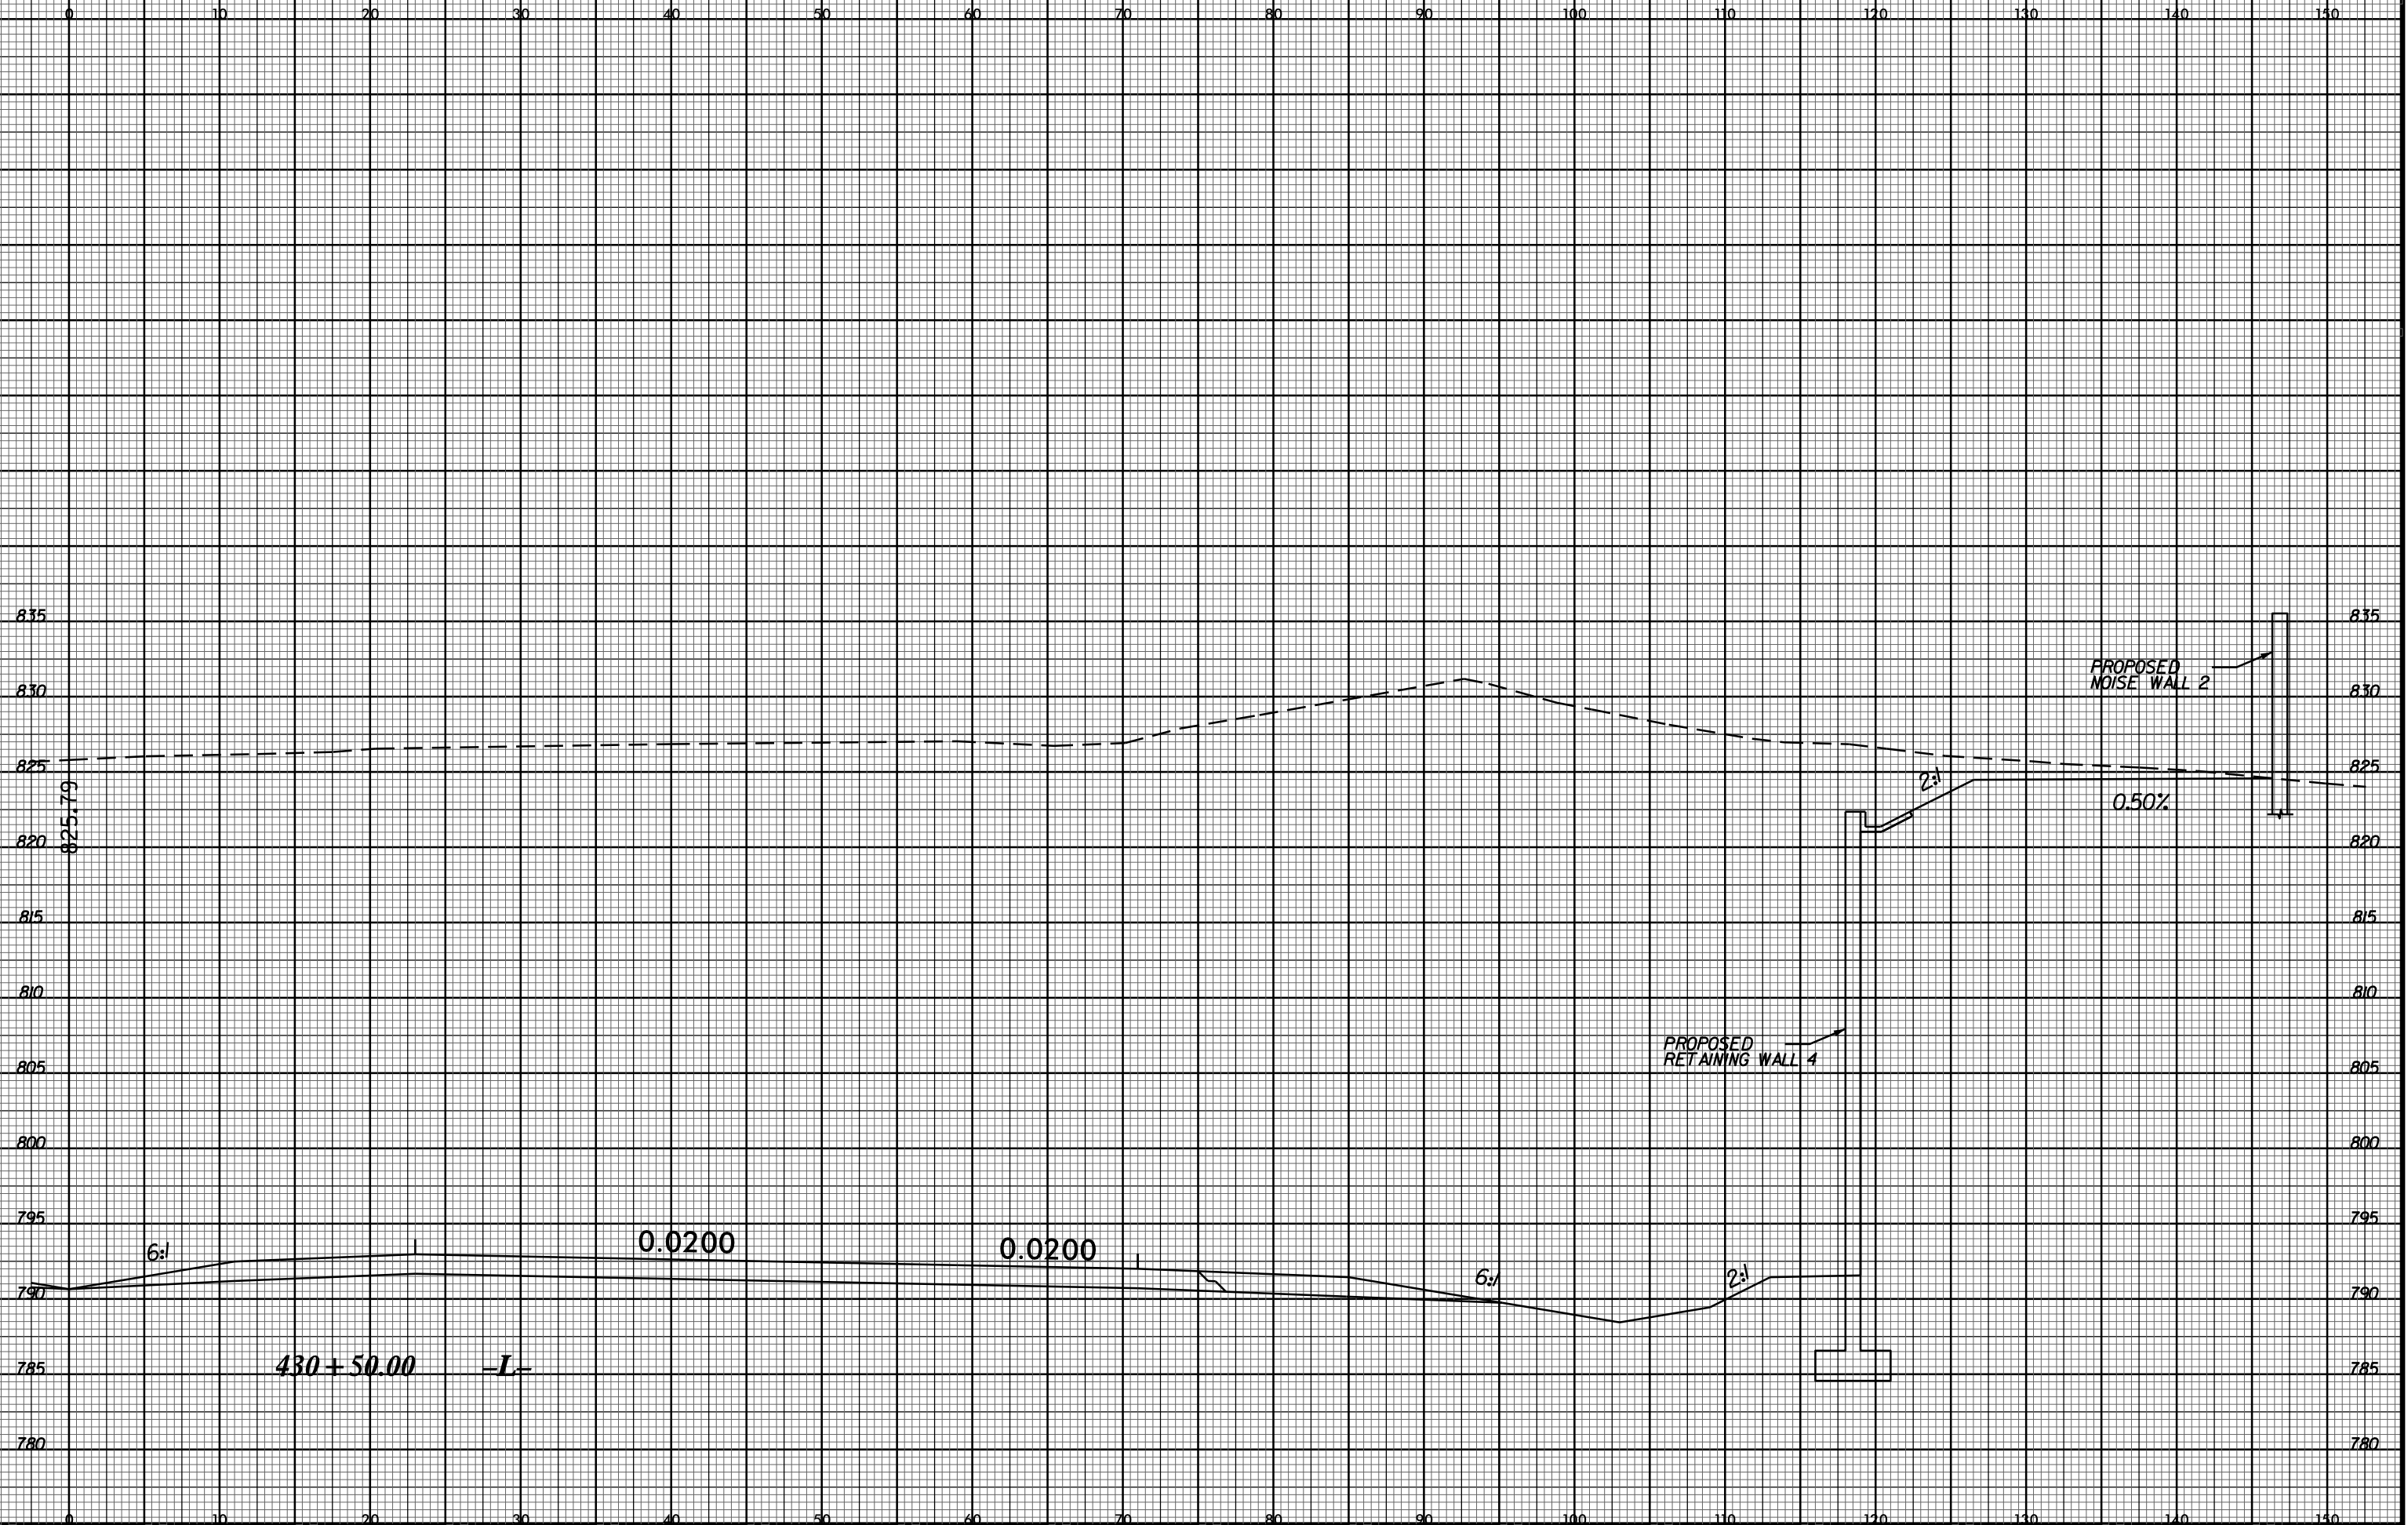

835

830

825

820

815

810

805

800

795

790

785

780

0 10 20 30 40 50 60 70 80 90 100 110 120 130 140 150

PROPOSED NOISE WALL 2

PROPOSED RETAINING WALL 4

6:1

0.0200

0.0200

6:1

2:1

2:1

0.50%

430+50.00 -I-

825.79

26-MAY-2016 08:29
 I:\U-2524D\PROJECTS\XSECTION\U2524D.rdw
 \$\$\$USERNAME\$\$\$