


8/23/99

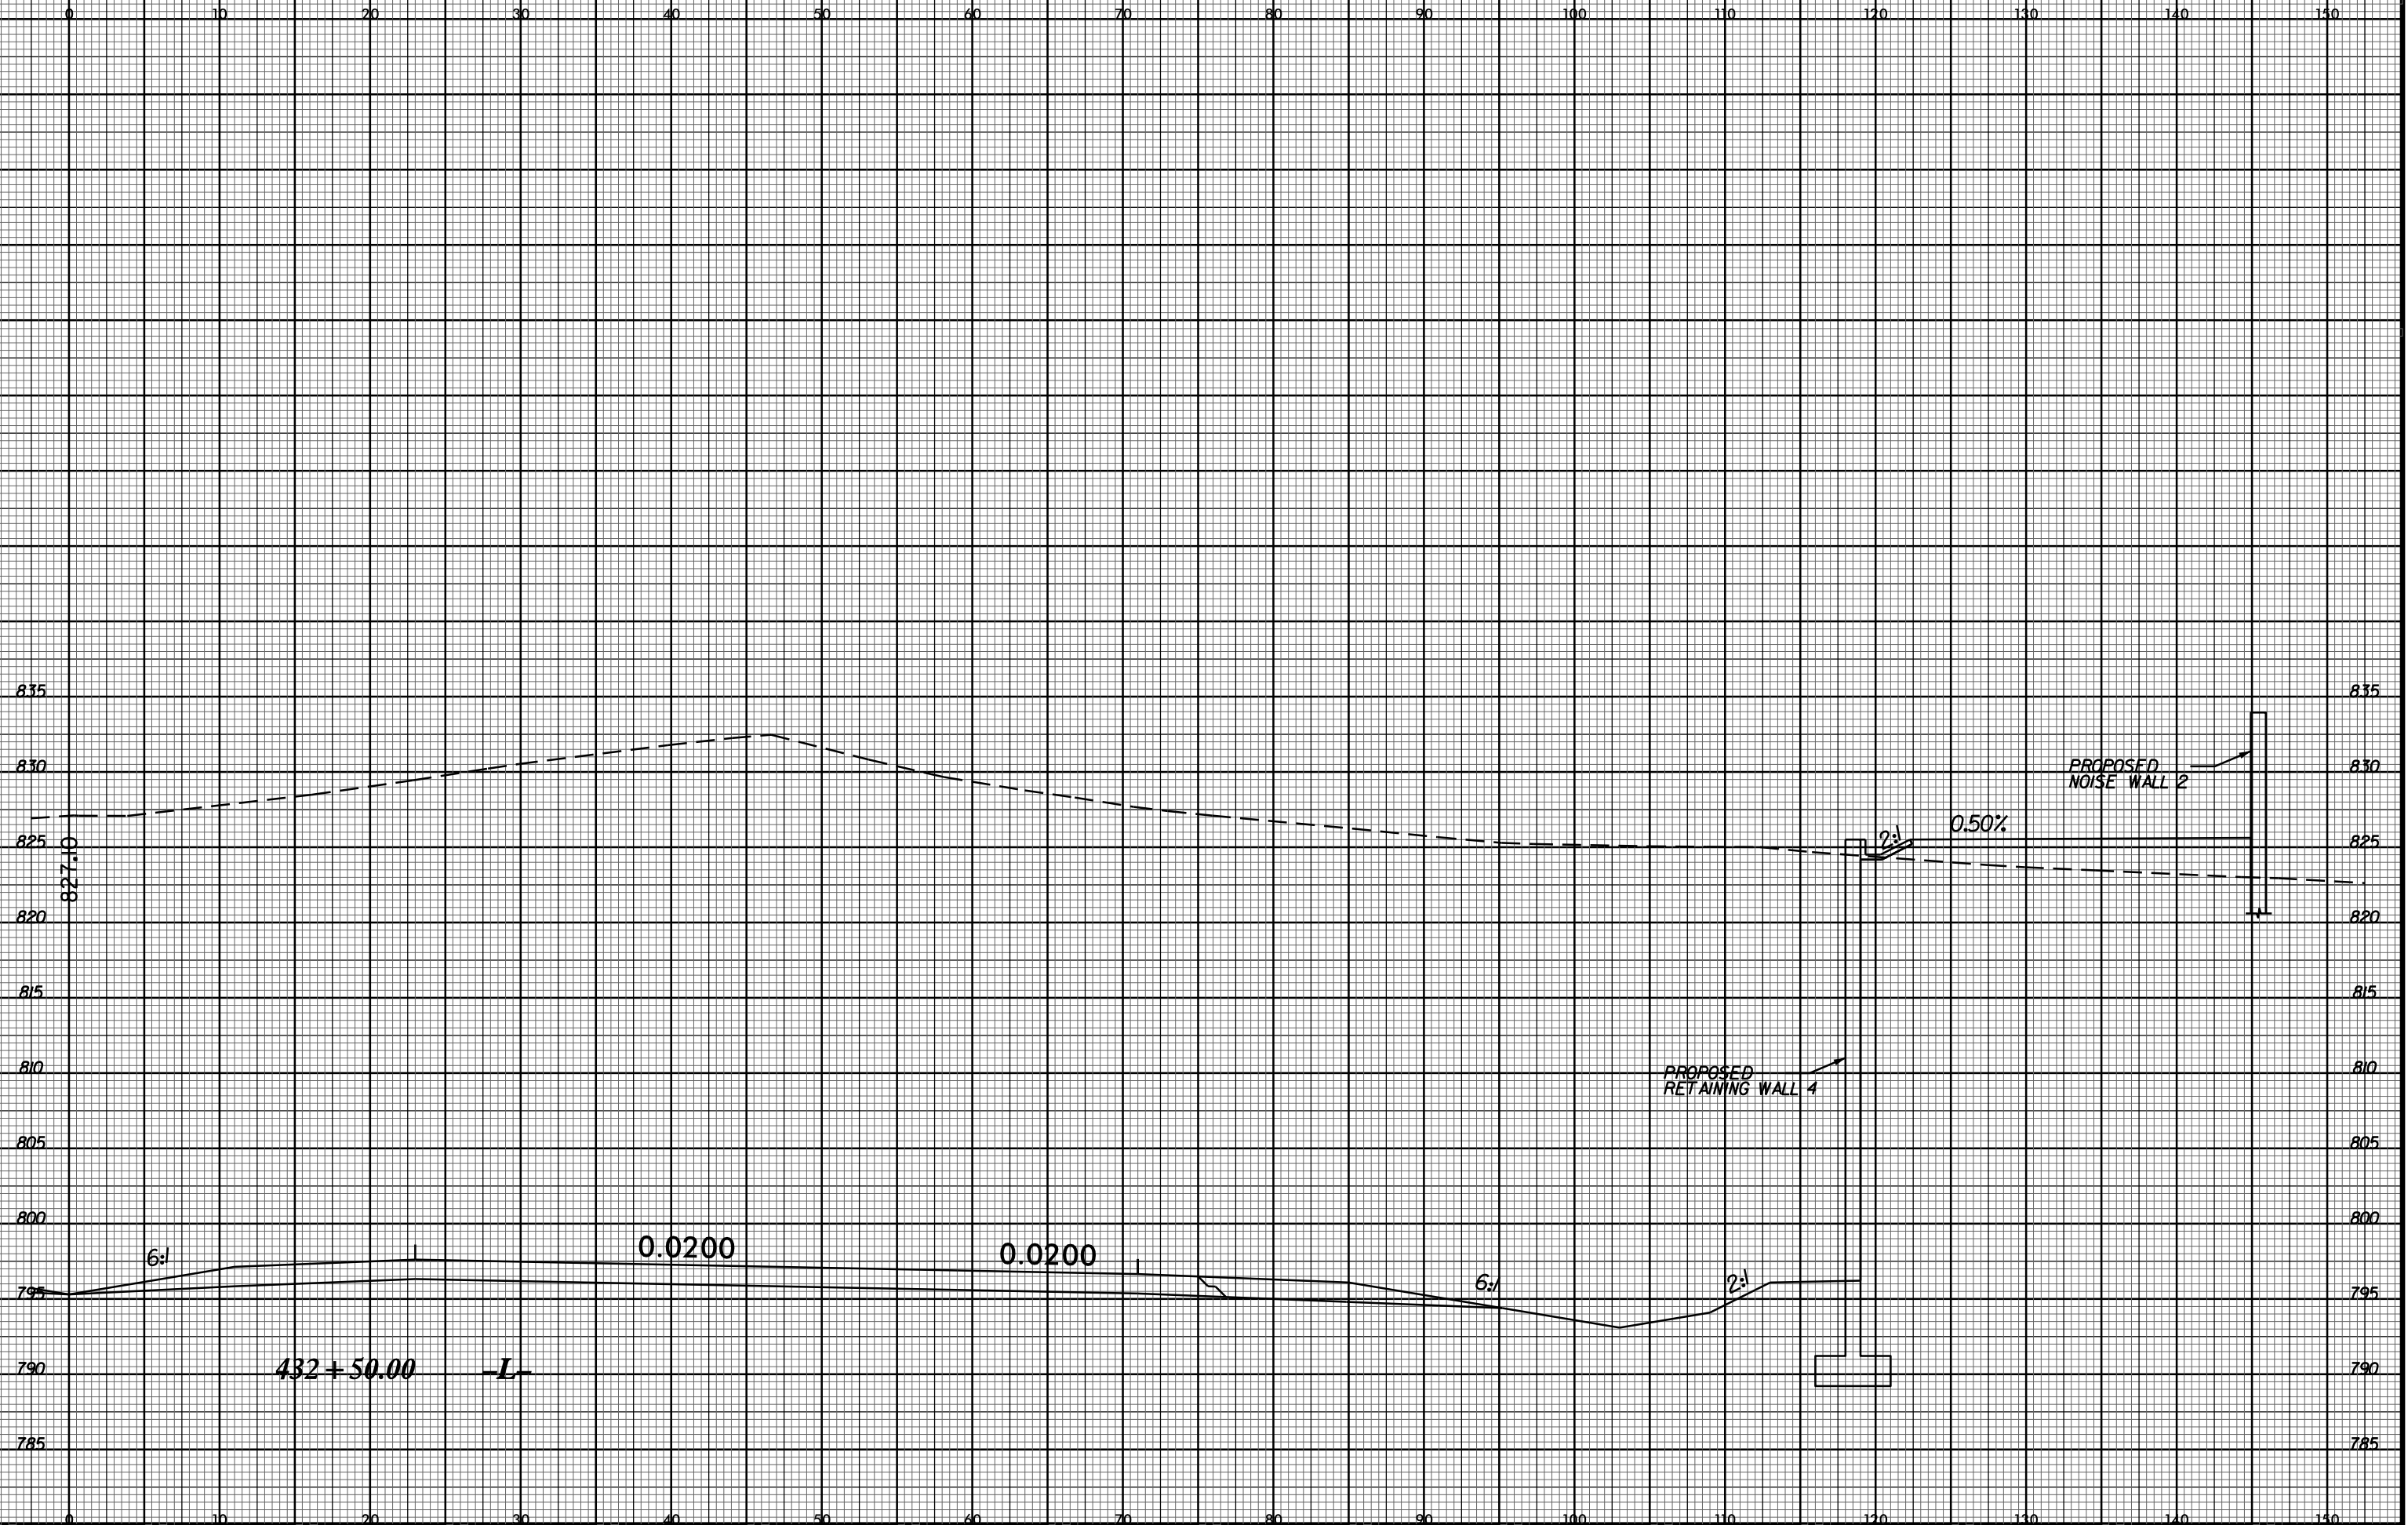

PROJ. REFERENCE NO.	SHEET NO.
U-2524D	X-137



26-MAY-2016 08:29  
I:\11-25-240\PROJECTS\XSCV8\_XSECTIONS\U2524D\_r.dwg xp1.l.dgn  
\$\$\$\$\$USERNAME\$\$\$\$\$