


8/23/99

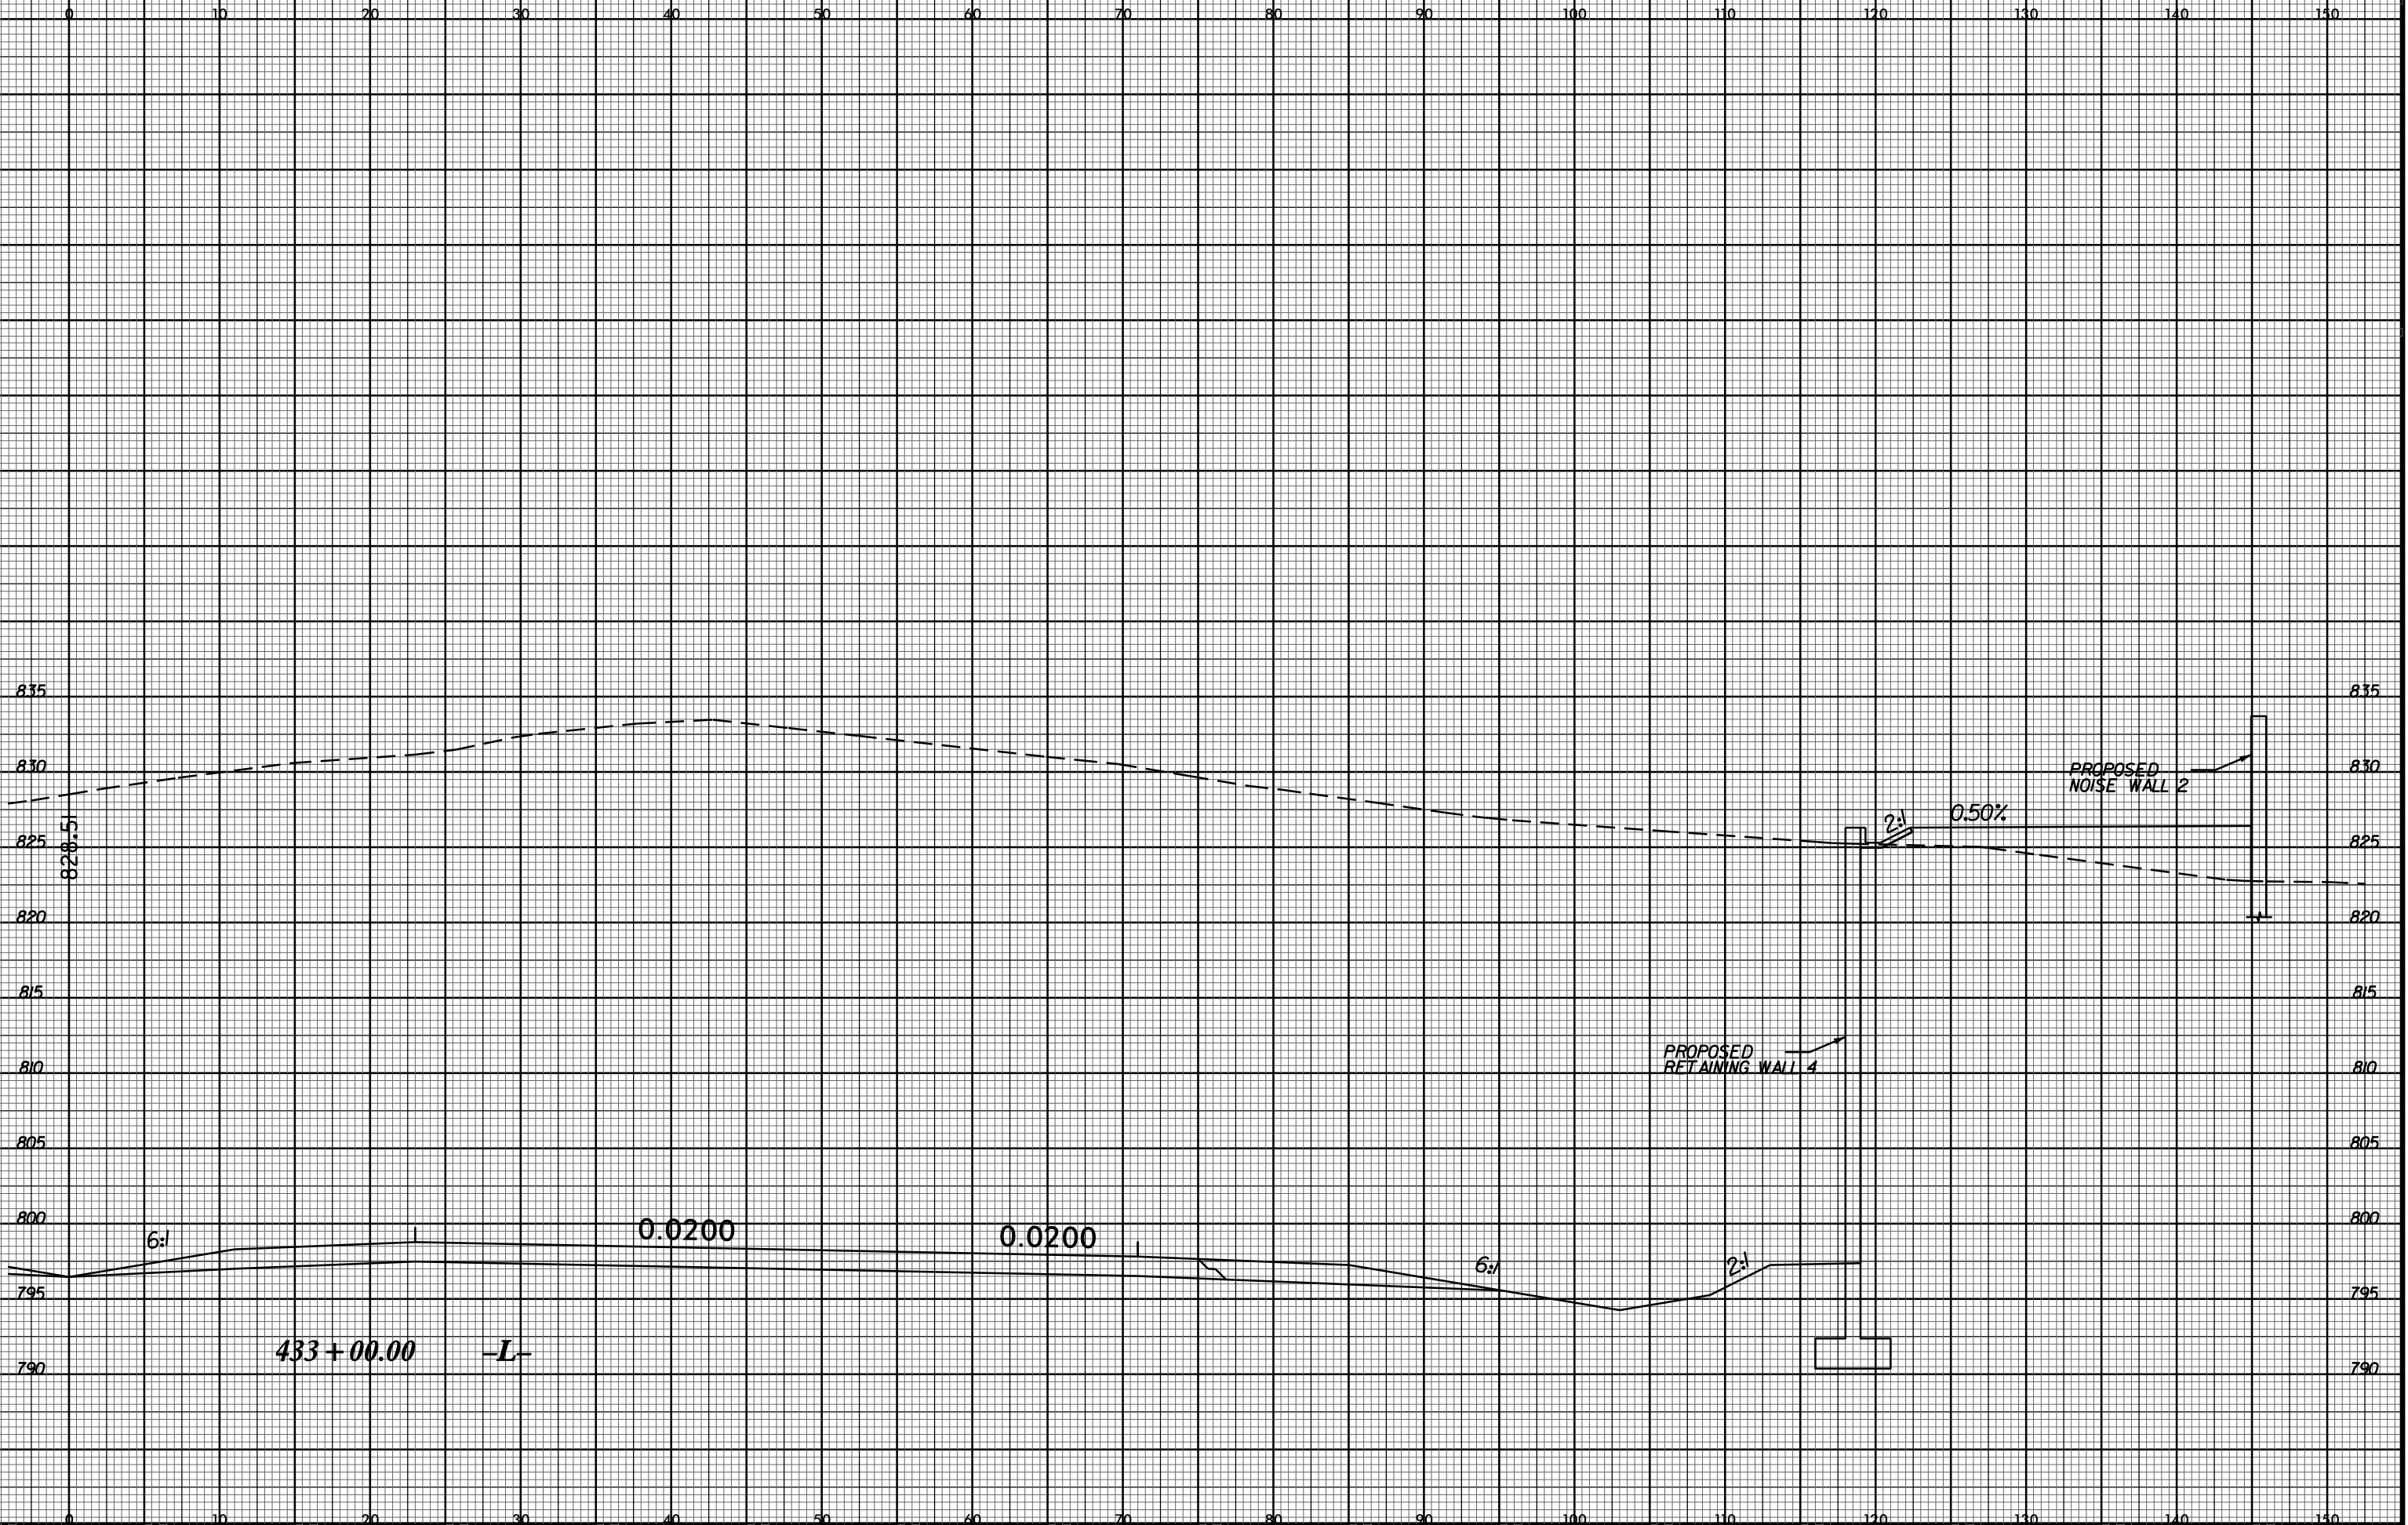

PROJ. REFERENCE NO.	SHEET NO.
U-2524D	X-138



26-MAY-2016 08:29
I:\U-2524D\Road\Road.dwg
\$\$\$\$\$USERNAME\$\$\$\$\$